


1 M-EAST ELEVATION
1/8" = 1'-0"

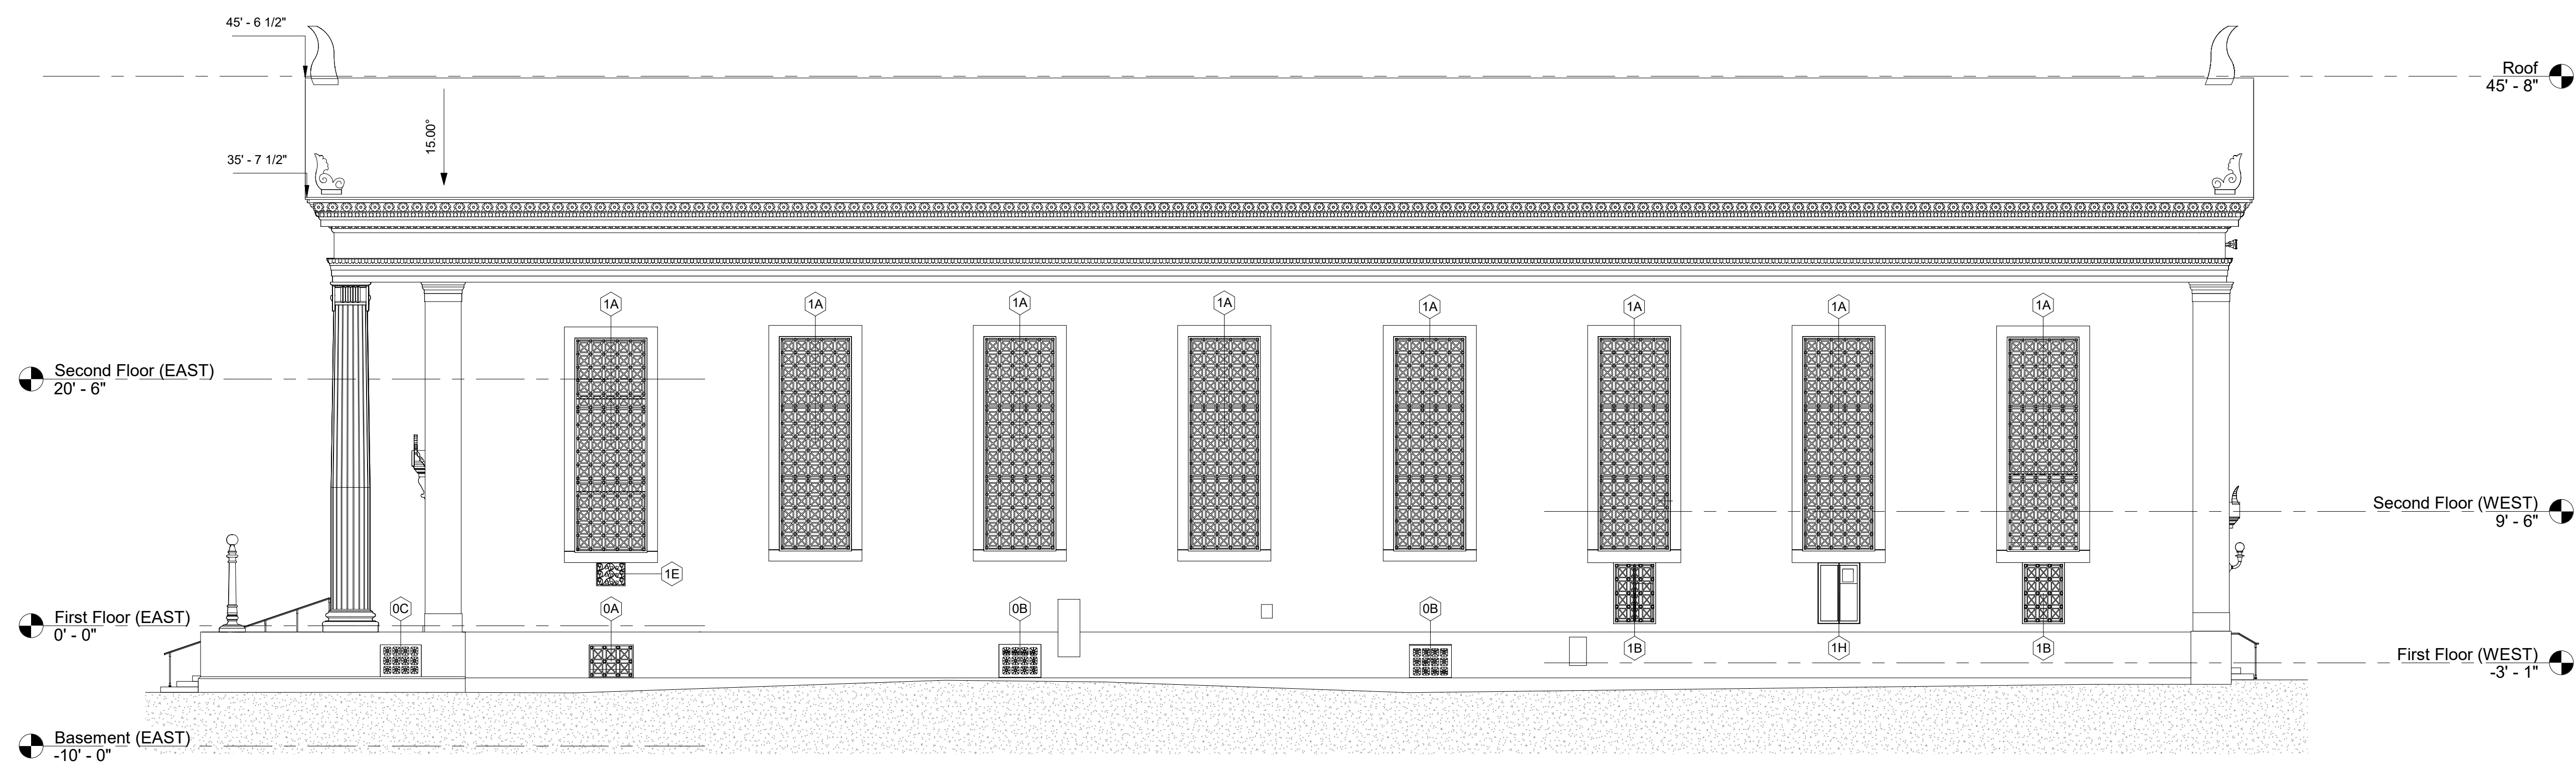

2 M-NORTH ELEVATION
1/8" = 1'-0"

No.	Description	Date

EAST AND NOTRH ELEVATIONS

Project number	
Date	
Drawn by	
Checked by	
A12	
Scale	1/8" = 1'-0"

CW