


Hawaiian village
620-250-030

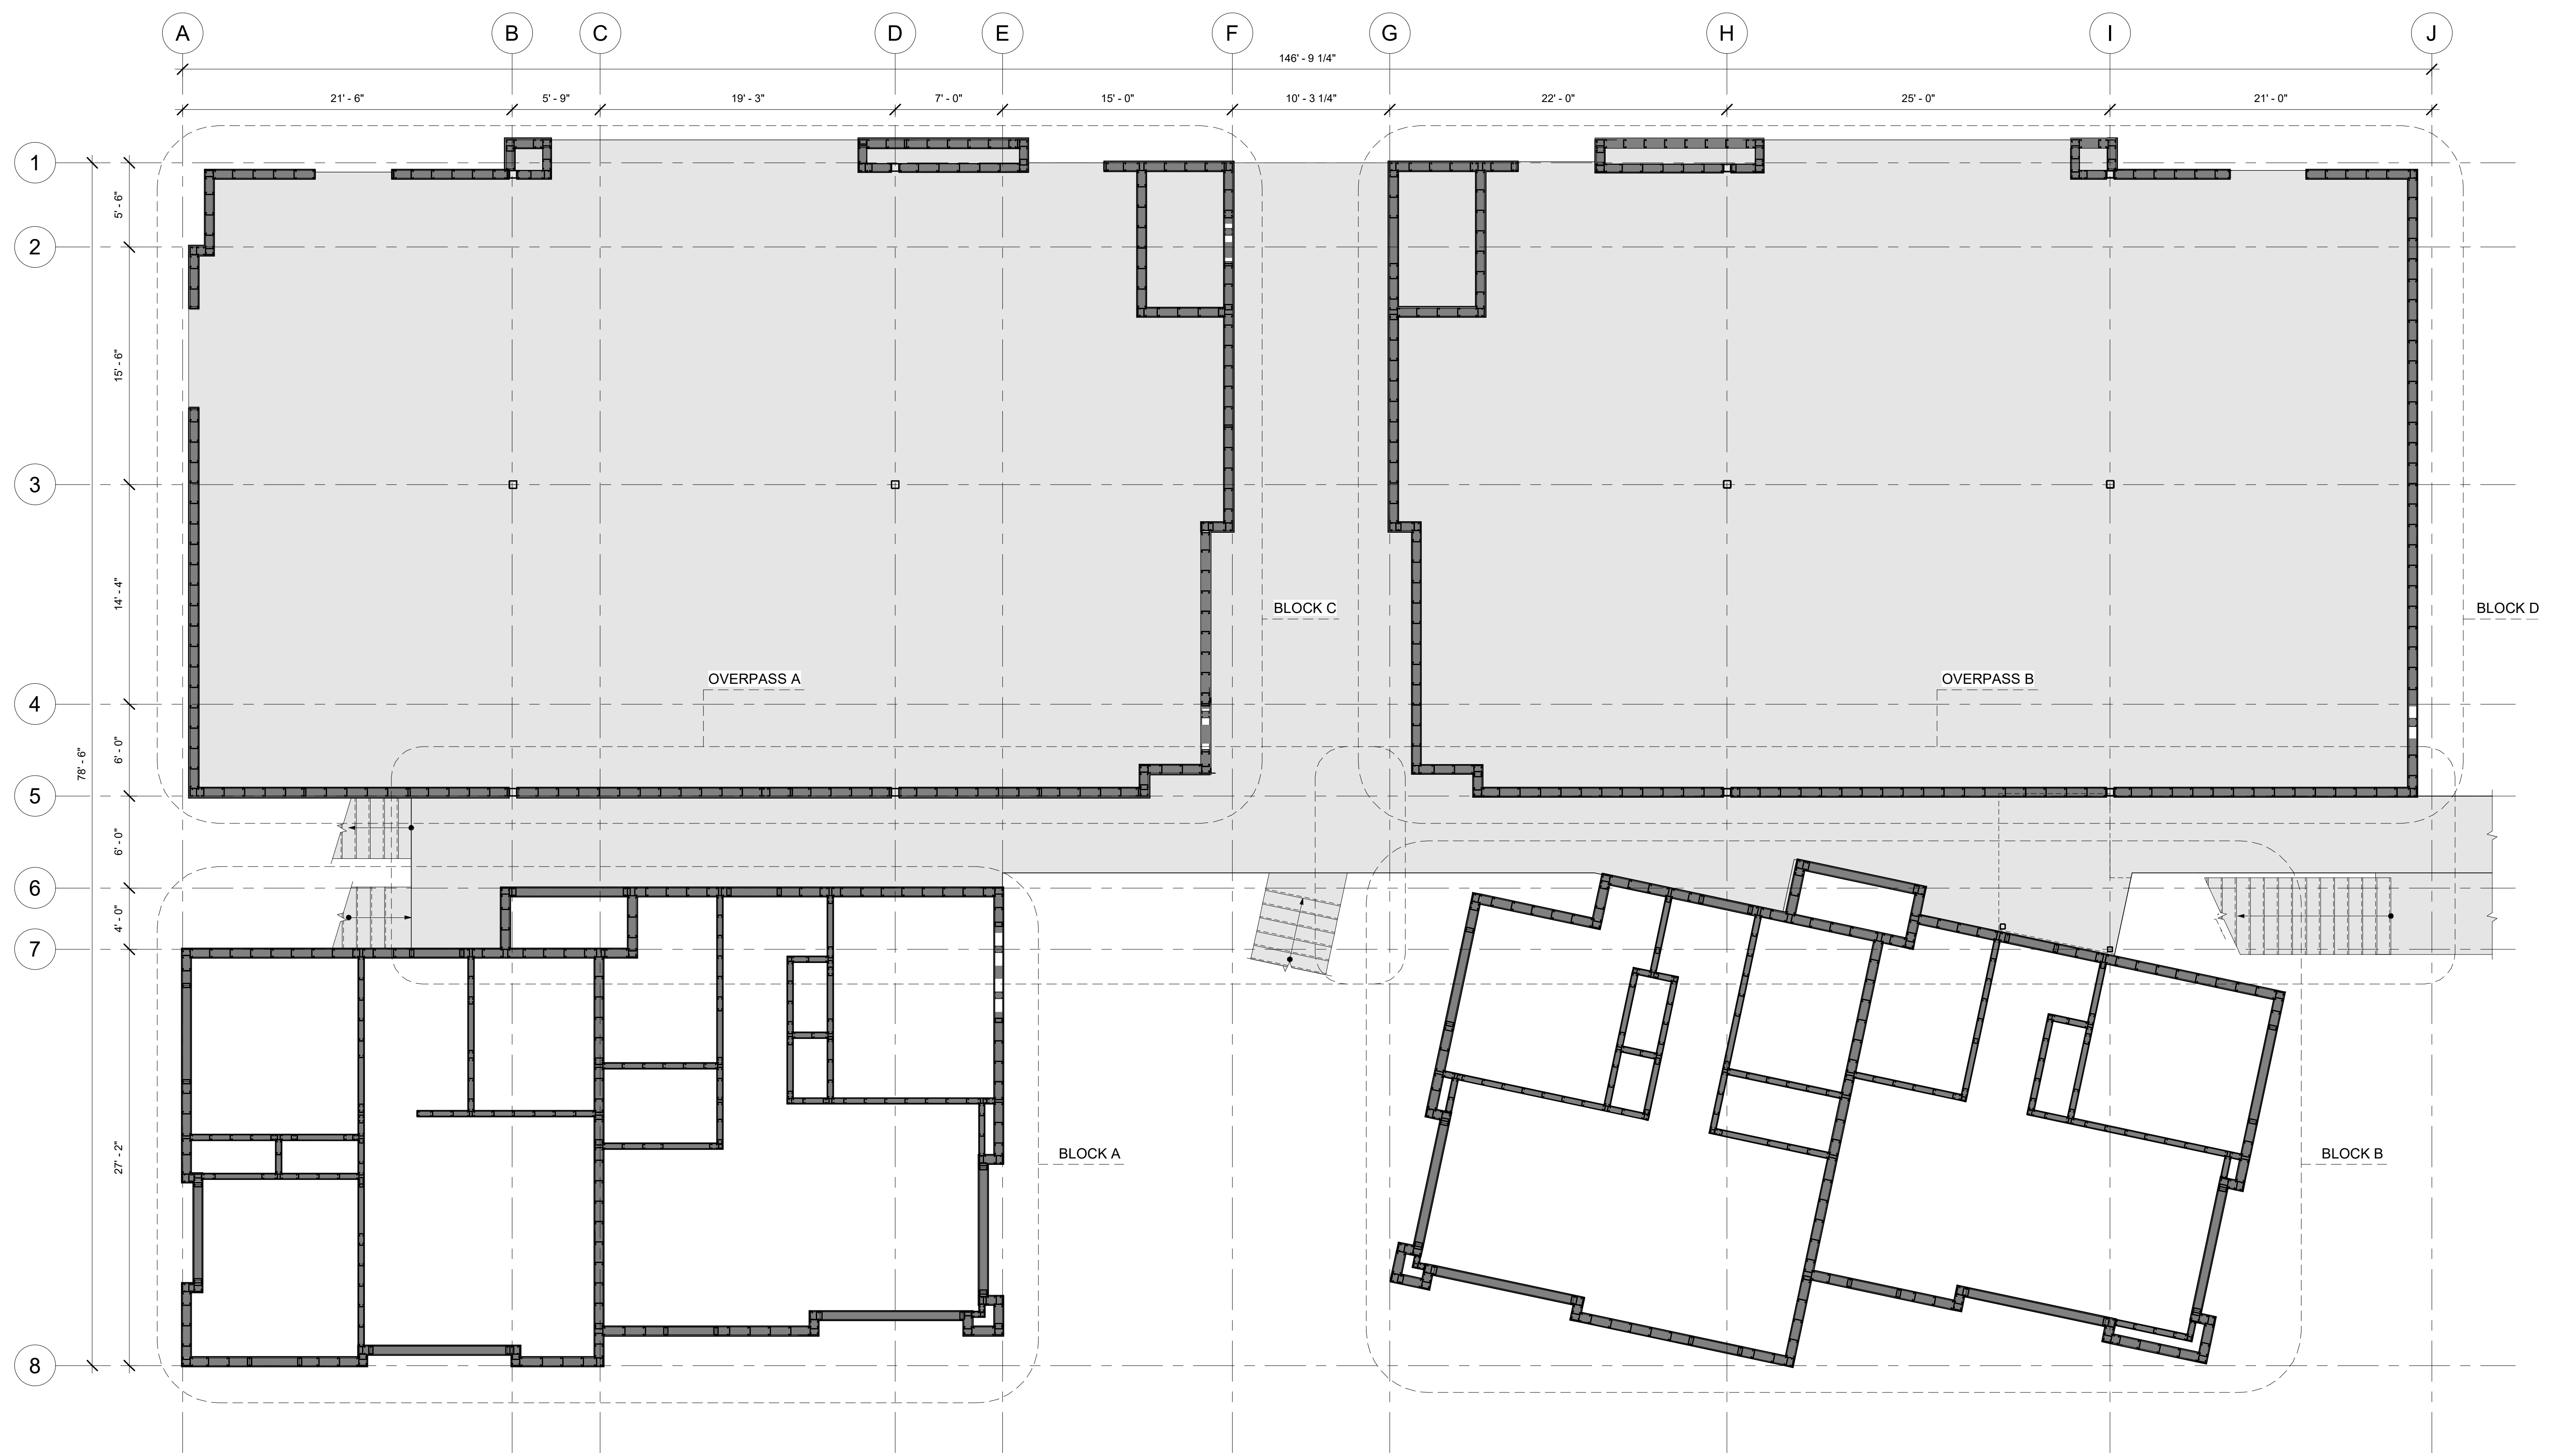

1 GENERAL PLAN 1-ST FLOOR
3/16" = 1'-0"

DRAWN BY

CHECKED BY


PROJECT NUMBER

SHEET NUMBER

S1

SHEET NAME


GENERAL PLAN
1-ST FLOOR

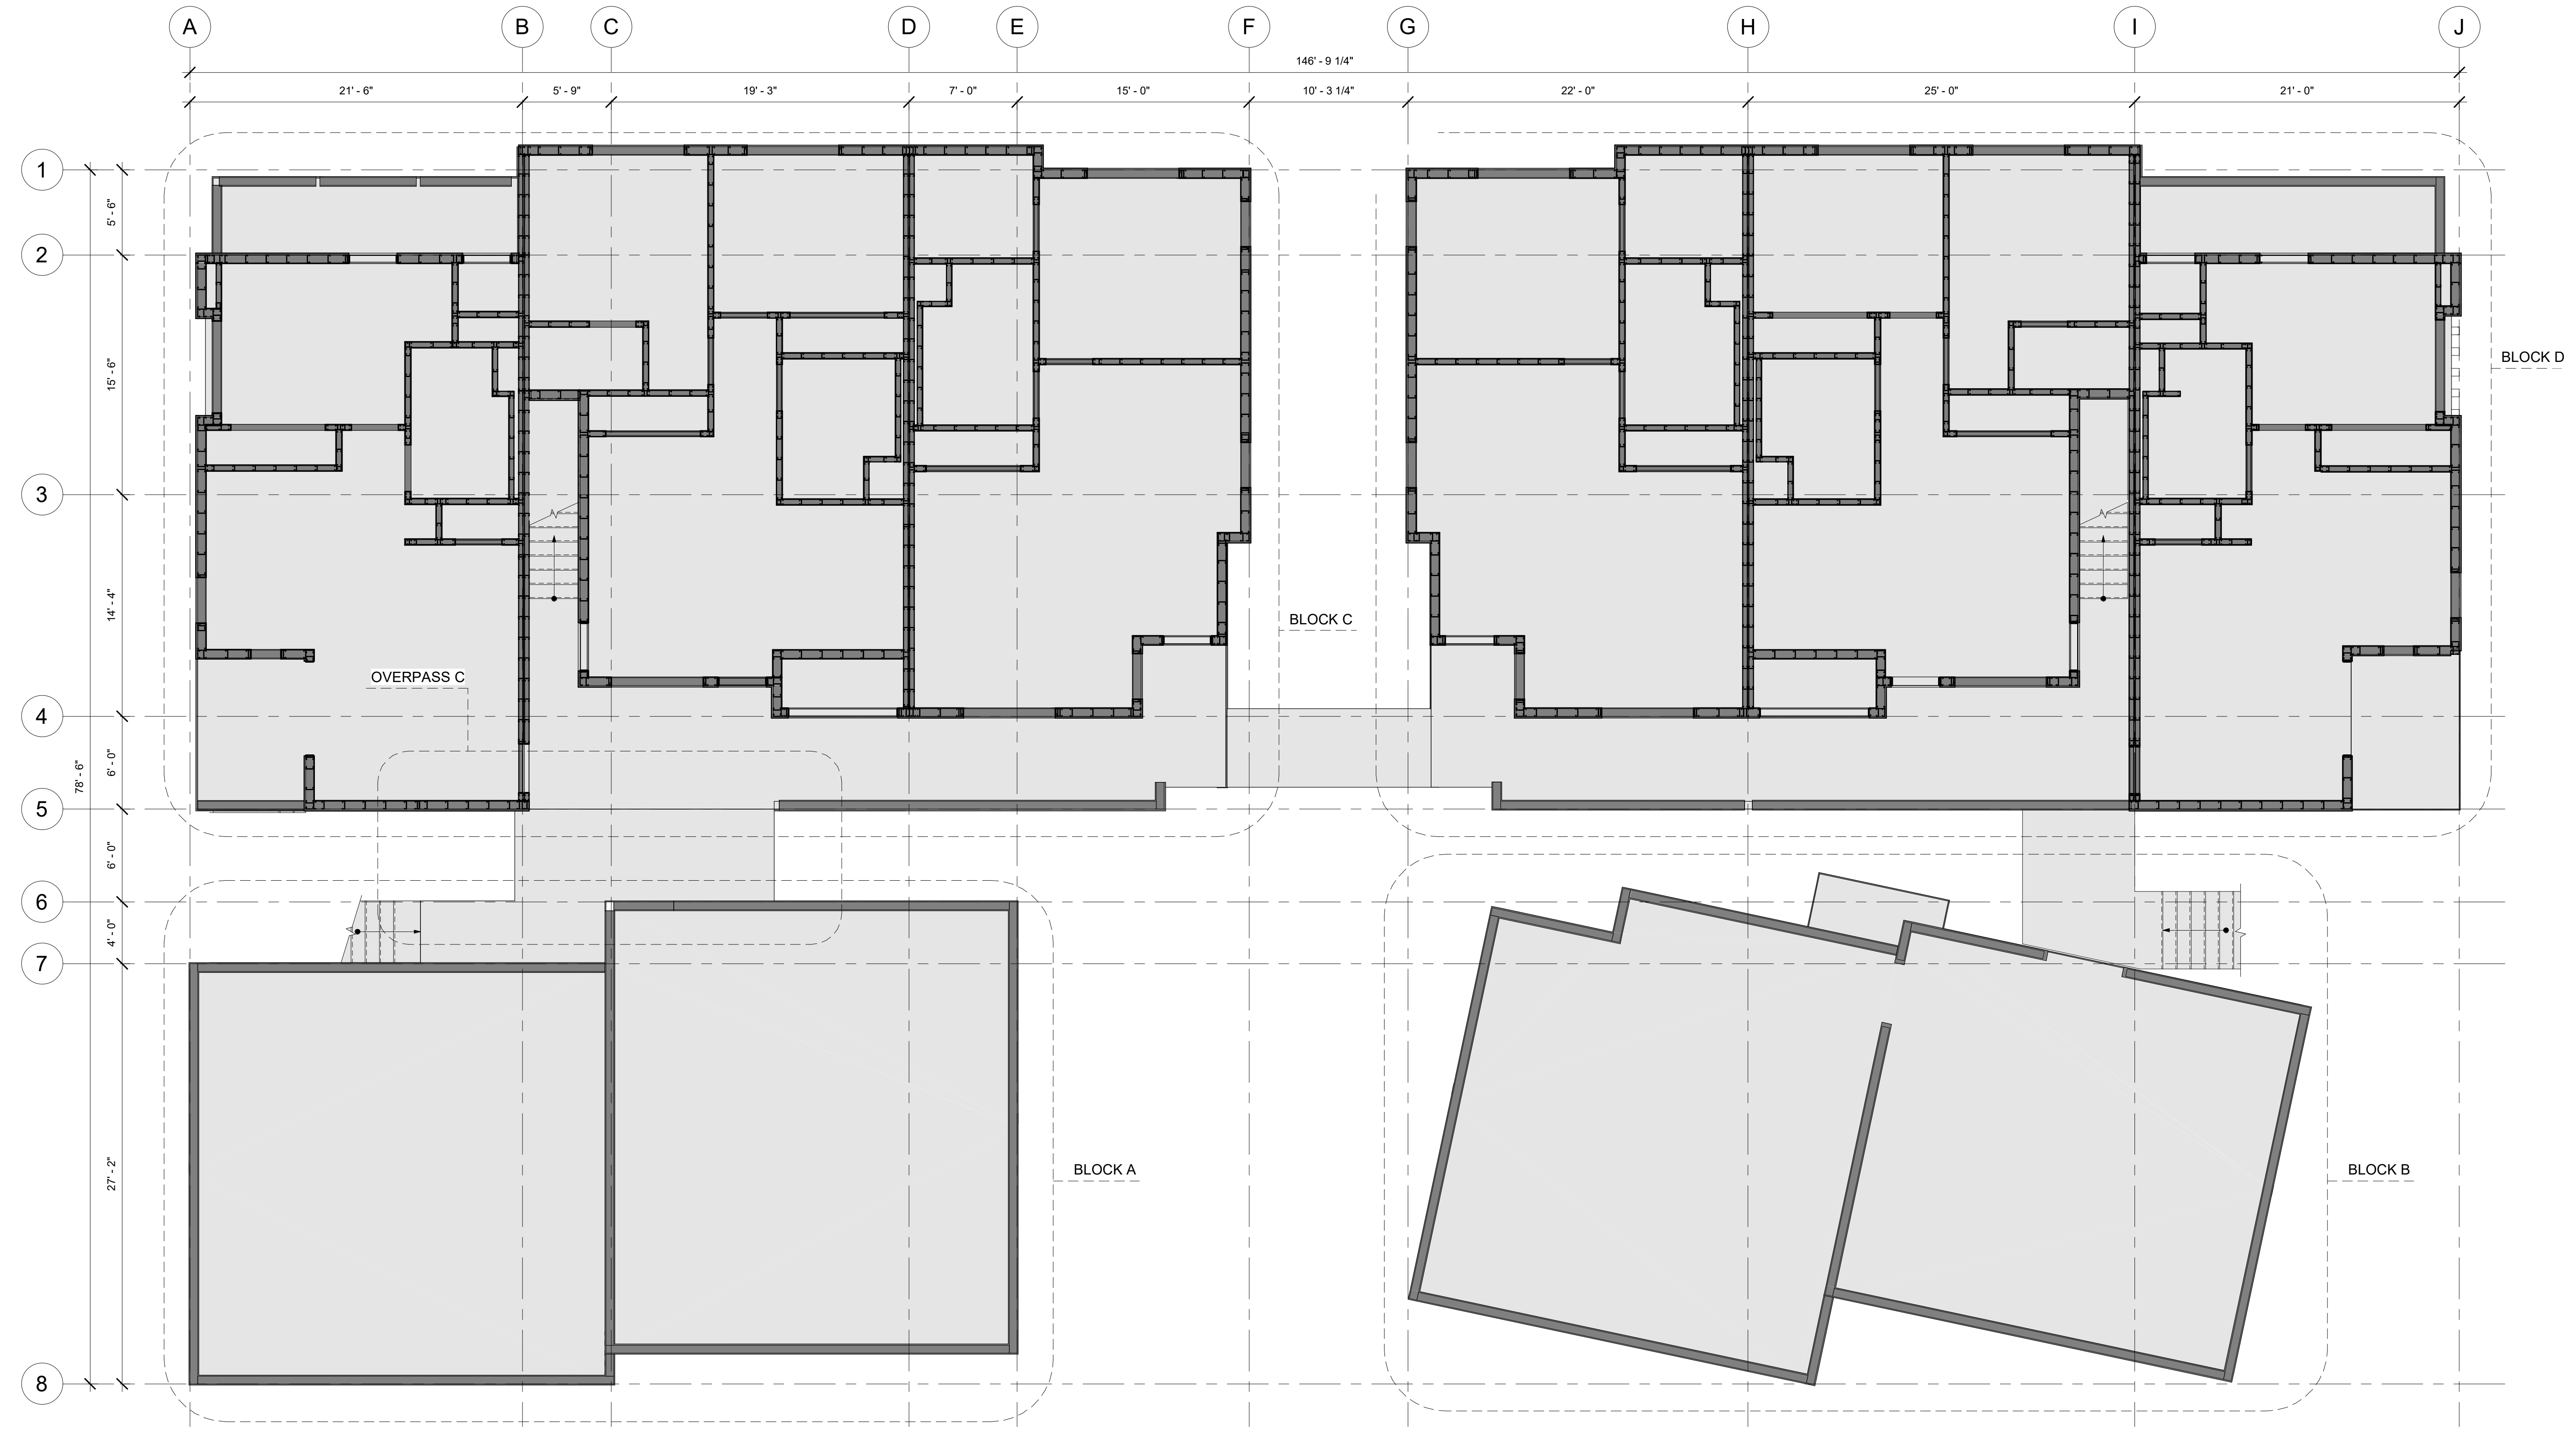


1 GENERAL PLAN 2-ND FLOOR
3/16" = 1'-0"

DRAWN BY _____
CHECKED BY _____
PROJECT NUMBER _____
SHEET NUMBER _____

S2
SHEET NAME
GENERAL PLAN
2-ND FLOOR

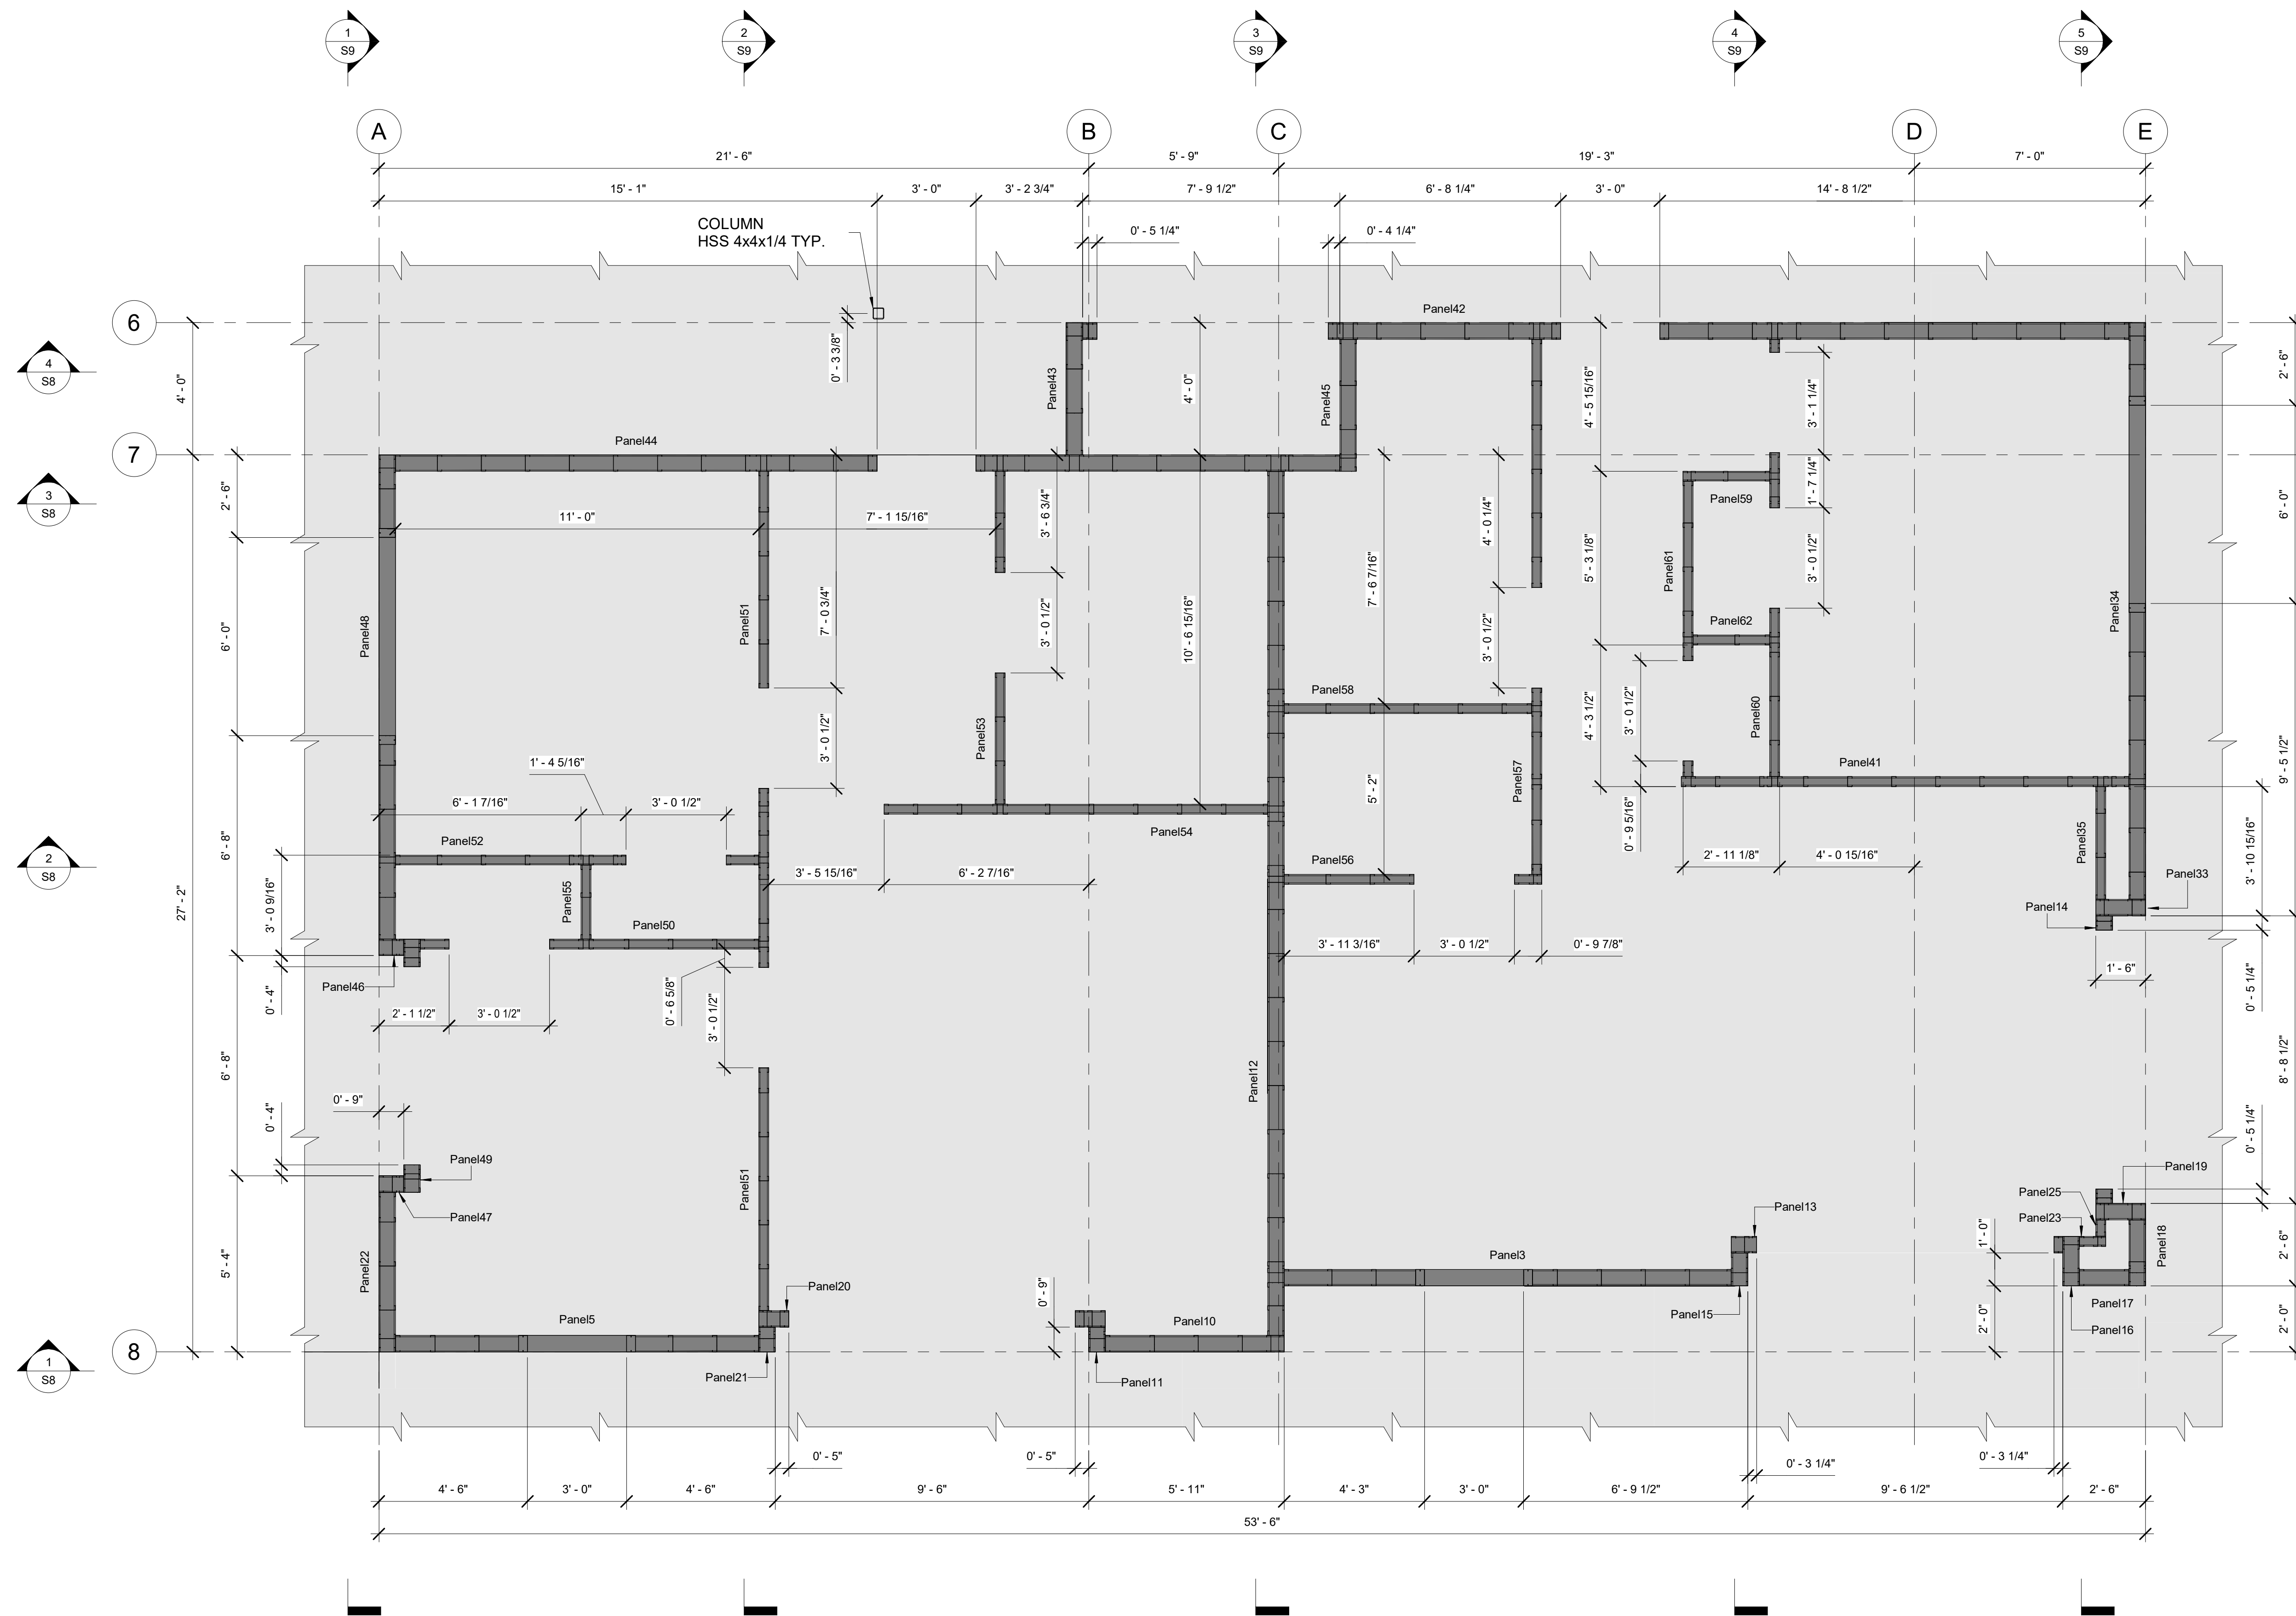

1 BLOCK A. STRUCTURAL WALL FRAMING PLAN. 1-ST FLOOR
 3/8" = 1'-0"

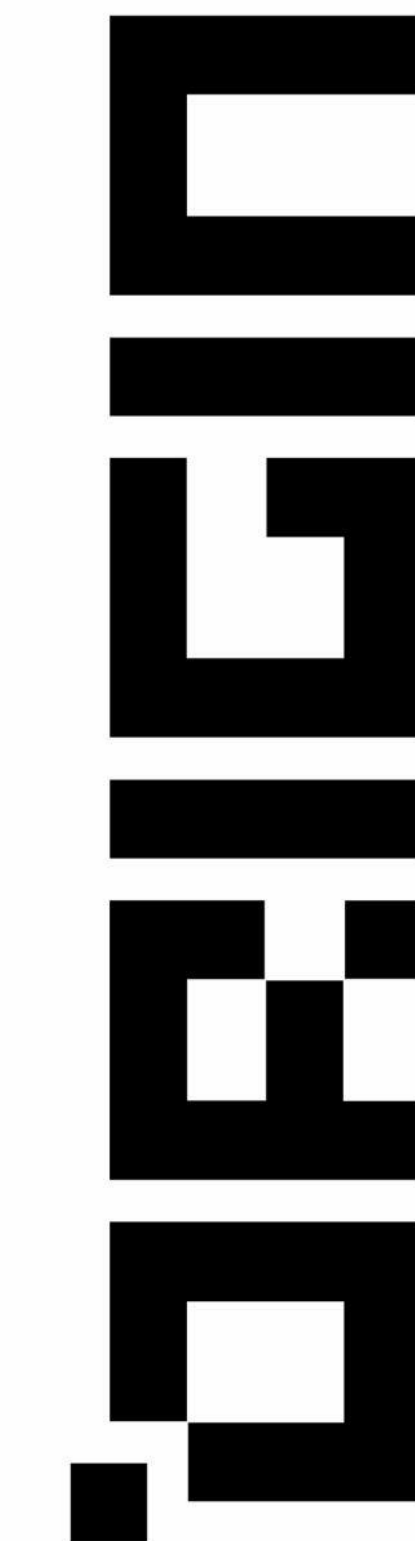

Hawaiian village
 620-250-030

DRAWN BY

CHECKED BY

PROJECT NUMBER

SHEET NUMBER


S3

SHEET NAME

BLOCK A.
 STRUCTURAL
 WALL FRAMING
 PLAN. 1-ST
 FLOOR



1 BLOCK A. STRUCTURAL WALL FRAMING PLAN. 2-ND FLOOR
 3/8" = 1'-0"

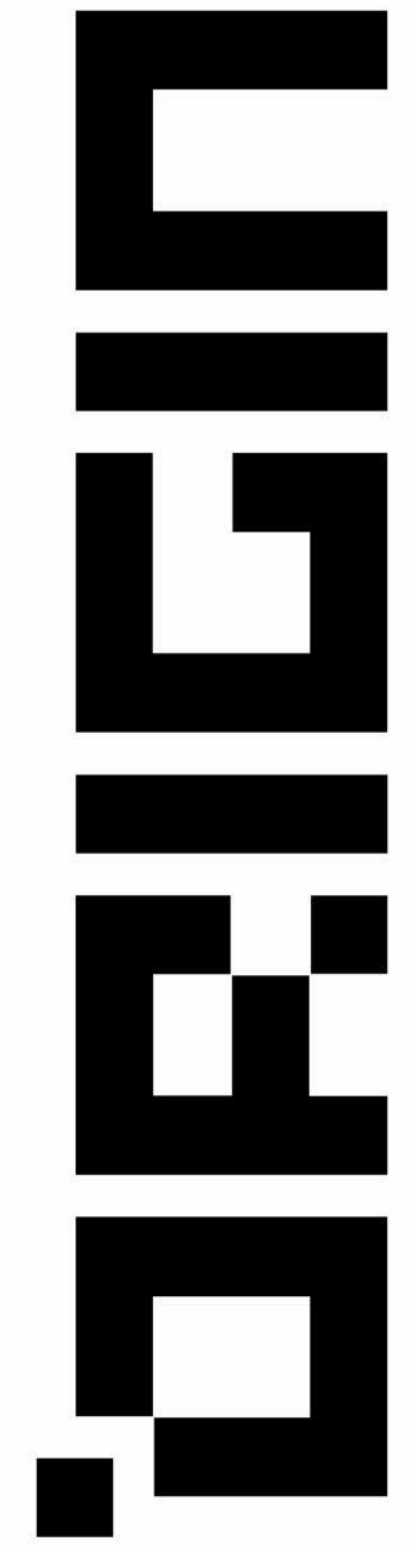

Hawaiian village
 620-250-030

DRAWN BY

CHECKED BY


PROJECT NUMBER

SHEET NUMBER

S4

SHEET NAME

BLOCK A.
 STRUCTURAL
 WALL FRAMING
 PLAN. 2-ND
 FLOOR

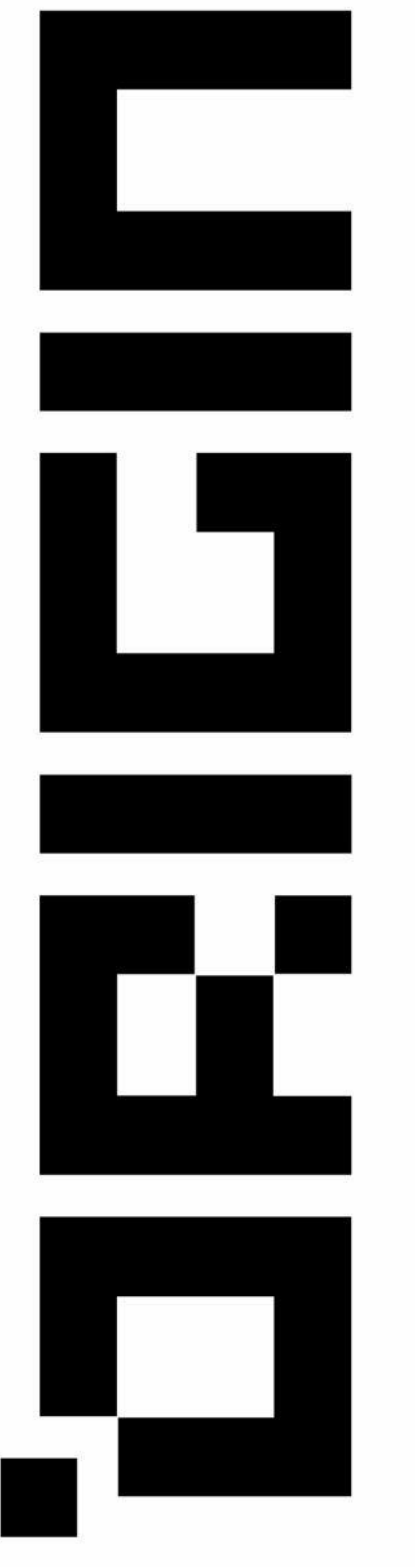

Hawaiian village
620-250-030

DRAWN BY _____

CHECKED BY _____


PROJECT NUMBER _____

SHEET NUMBER _____


S5

SHEET NAME


BLOCK A.
PARAPET
STRUCTURAL
FRAMING PLAN

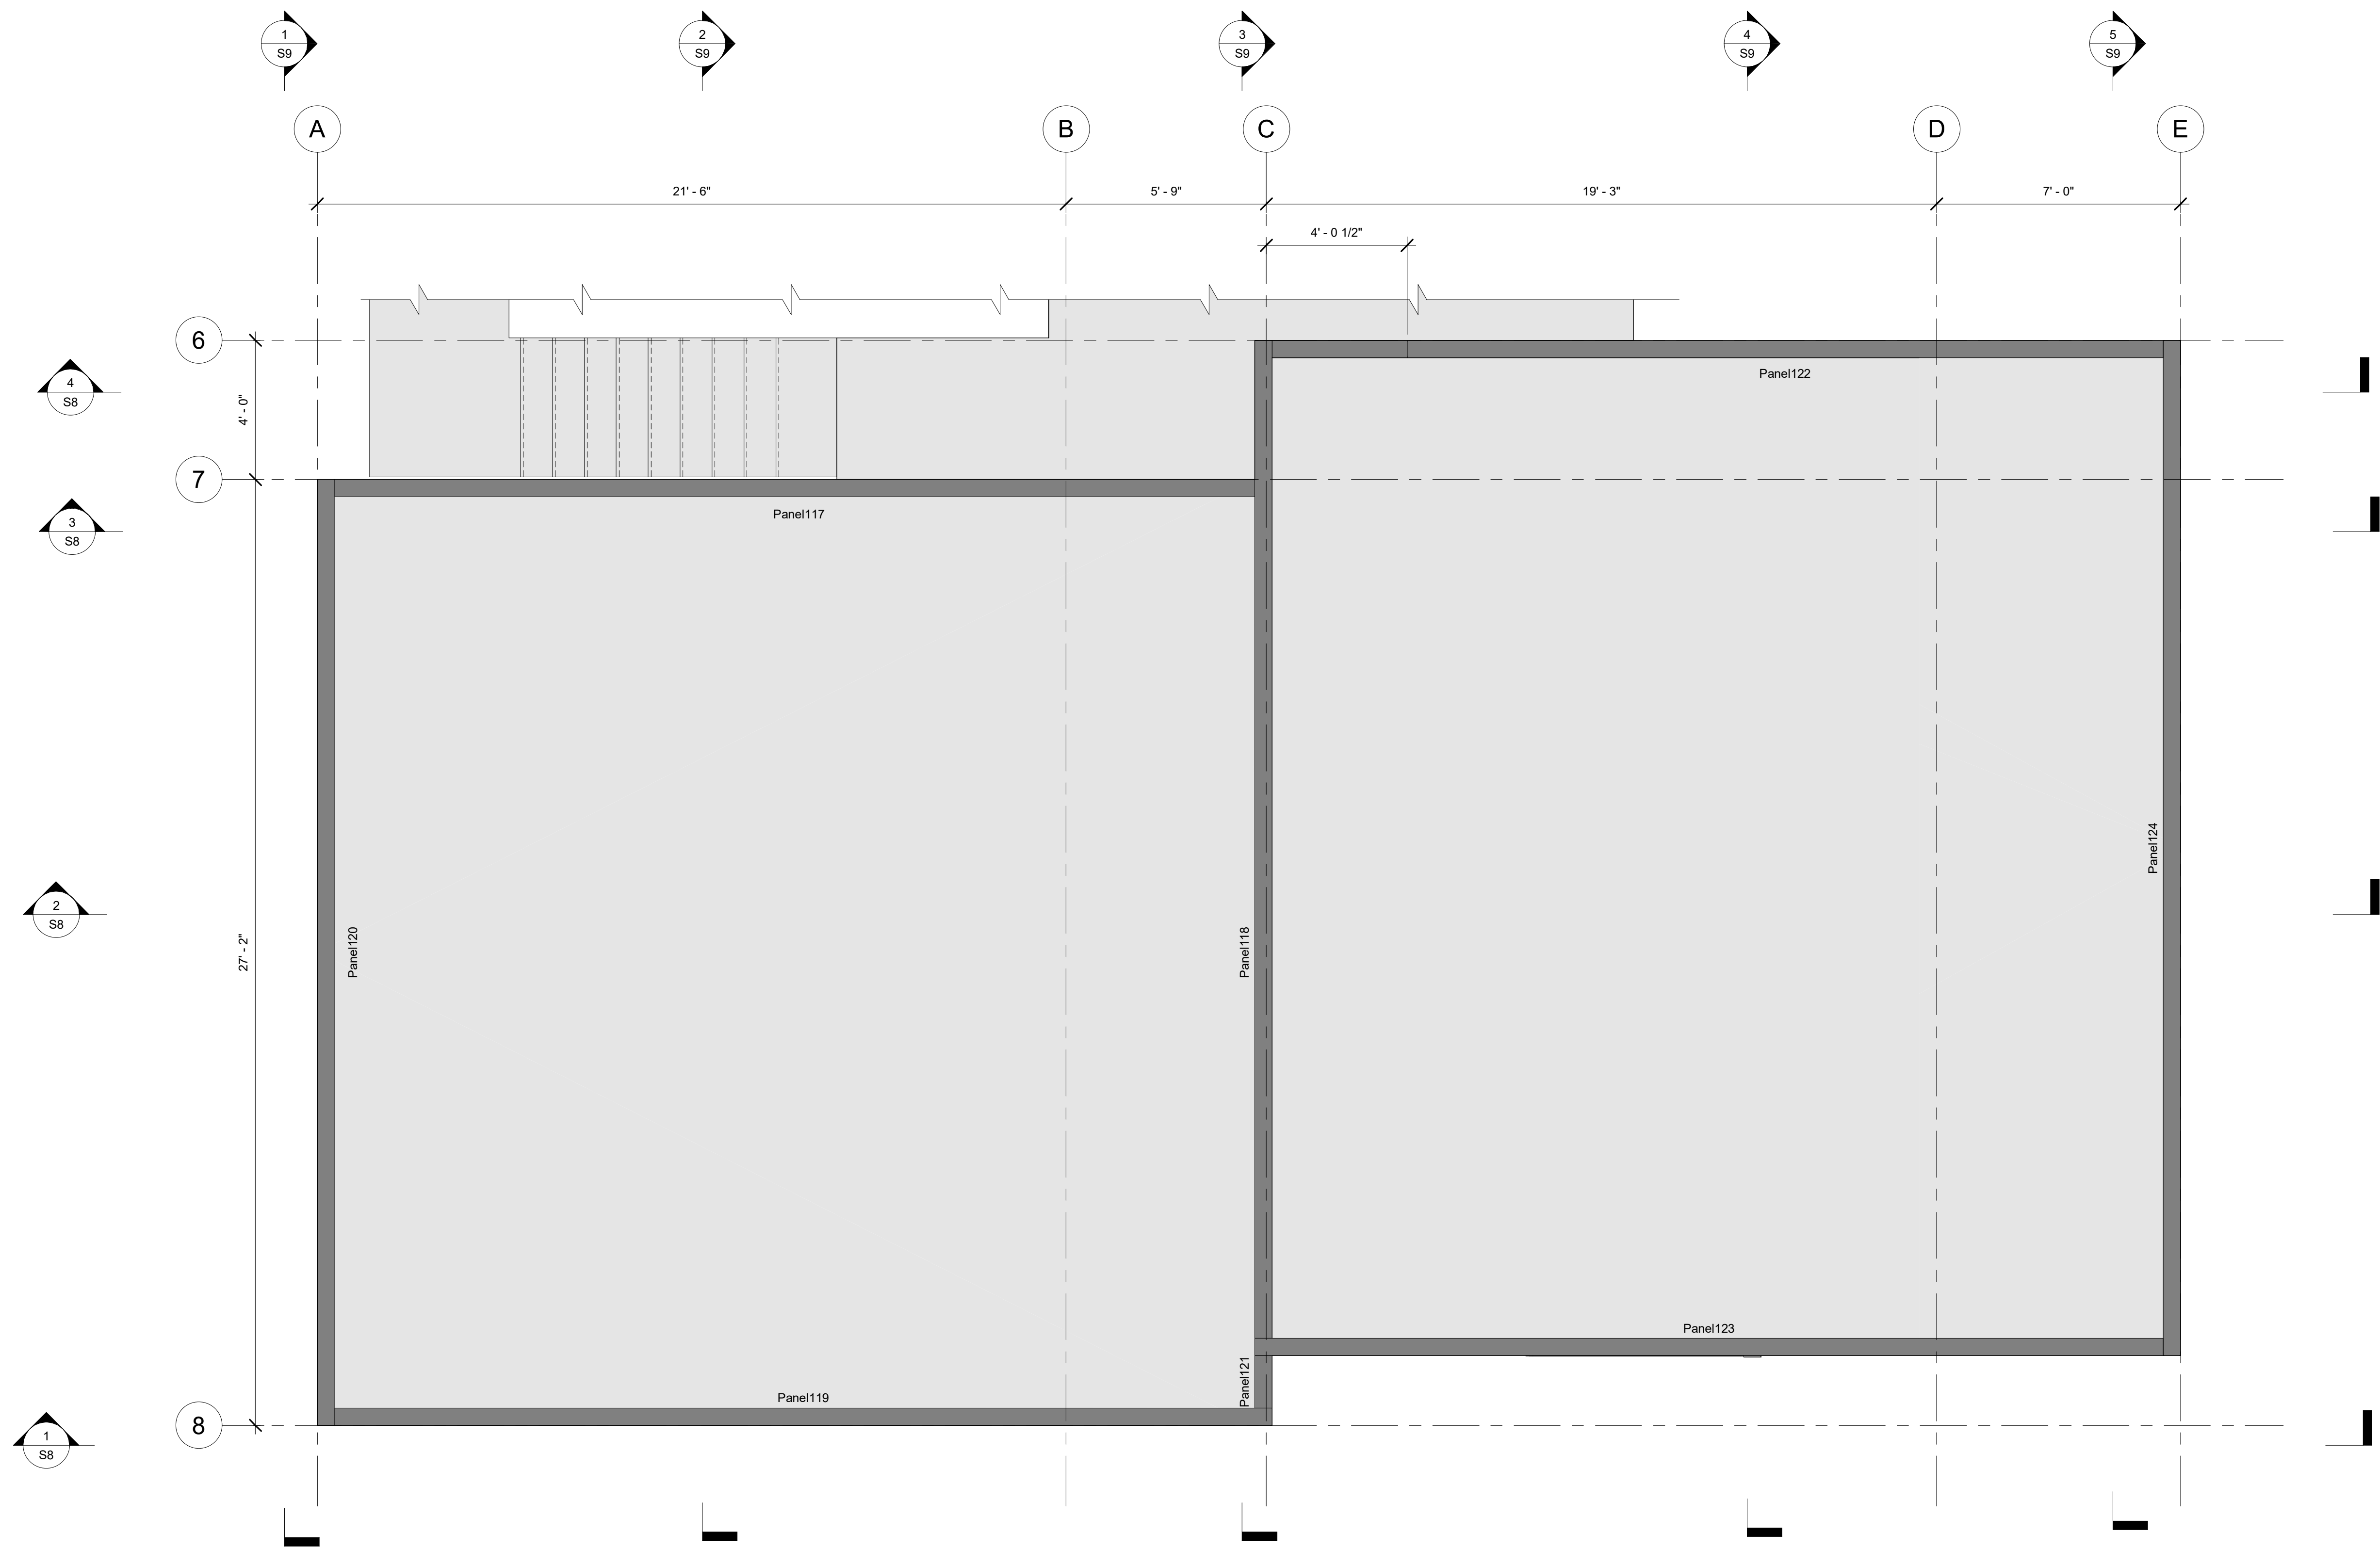

1 BLOCK A. PARAPET STRUCTURAL FRAMING PLAN
3/8" = 1'-0"

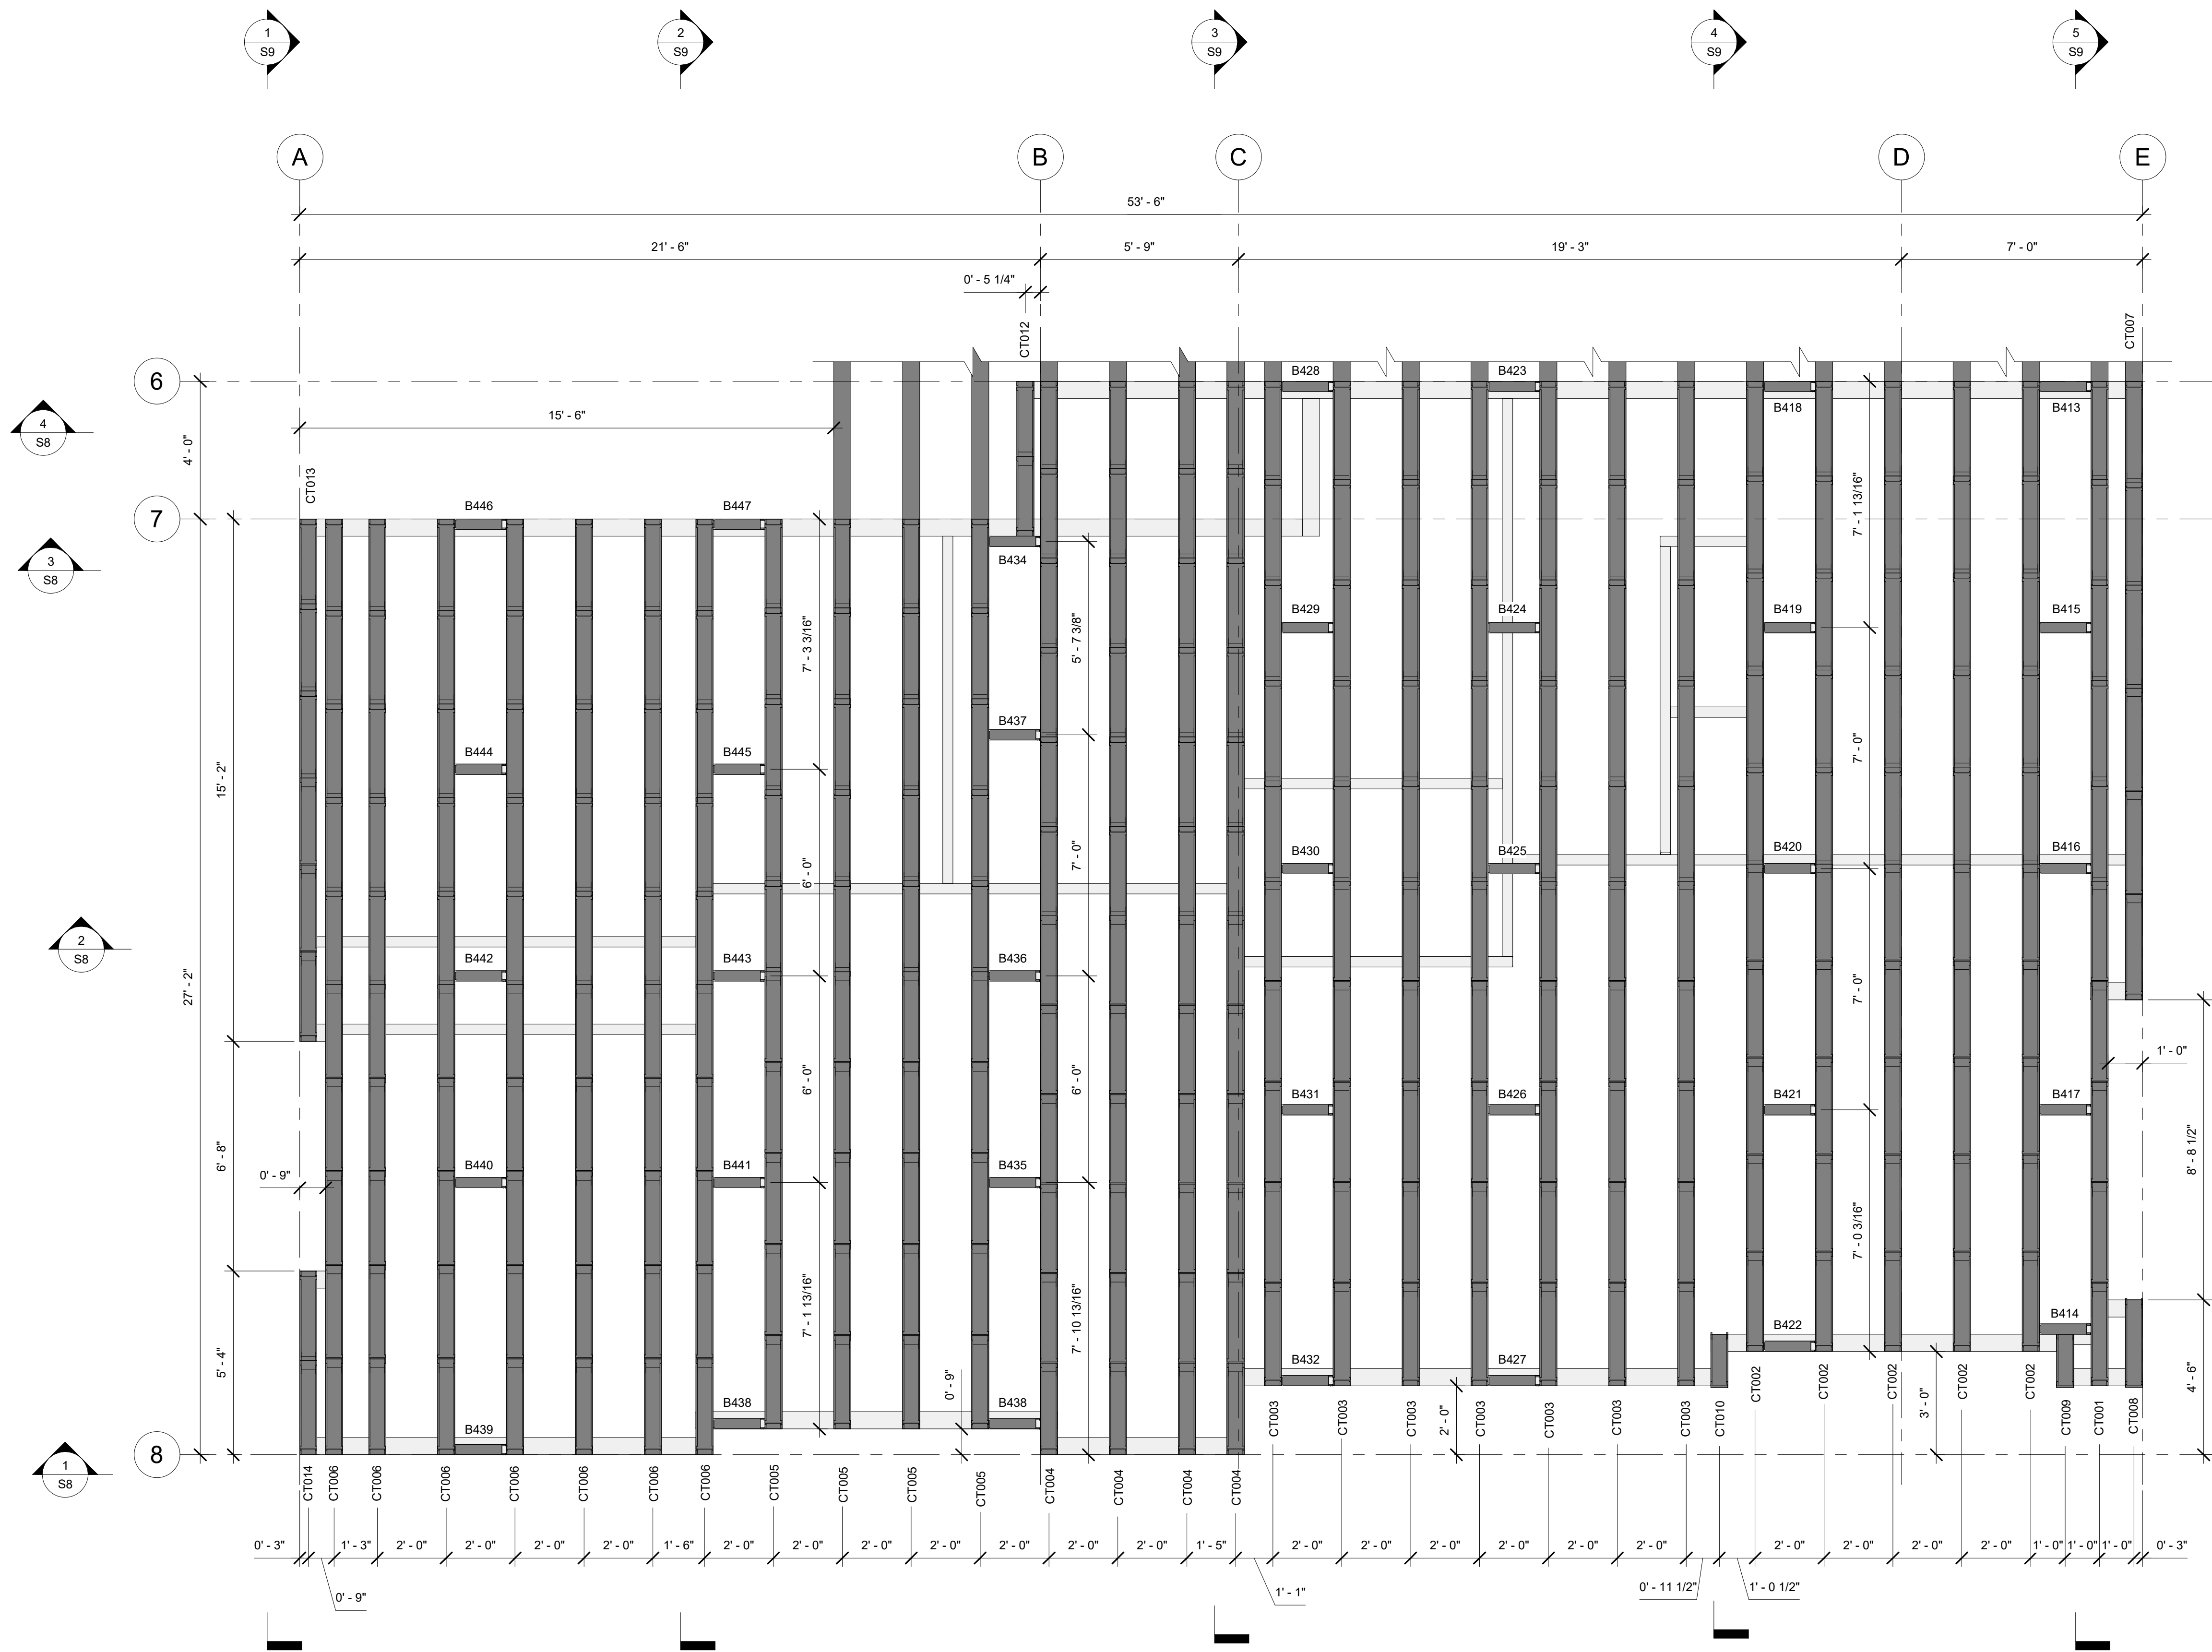

1 BLOCK A. STRUCTURAL 2-ND FLOOR FRAMING PLAN
 3/8" = 1'-0"

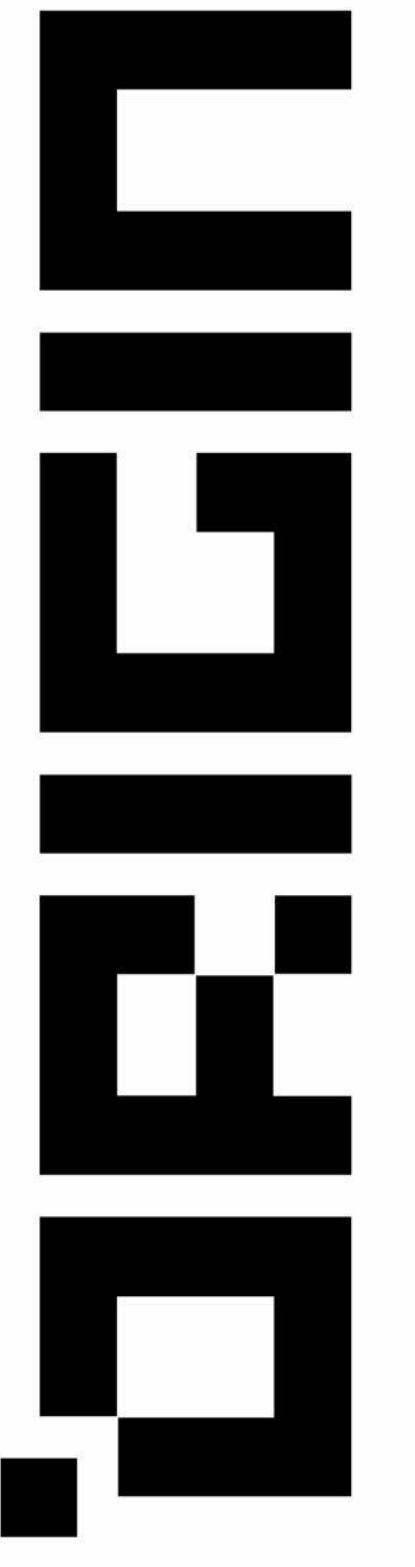

Hawaiian village
 620-250-030

DRAWN BY

CHECKED BY


PROJECT NUMBER

SHEET NUMBER


S6

SHEET NAME

BLOCK A.
 STRUCTURAL
 2-ND FLOOR
 FRAMING PLAN

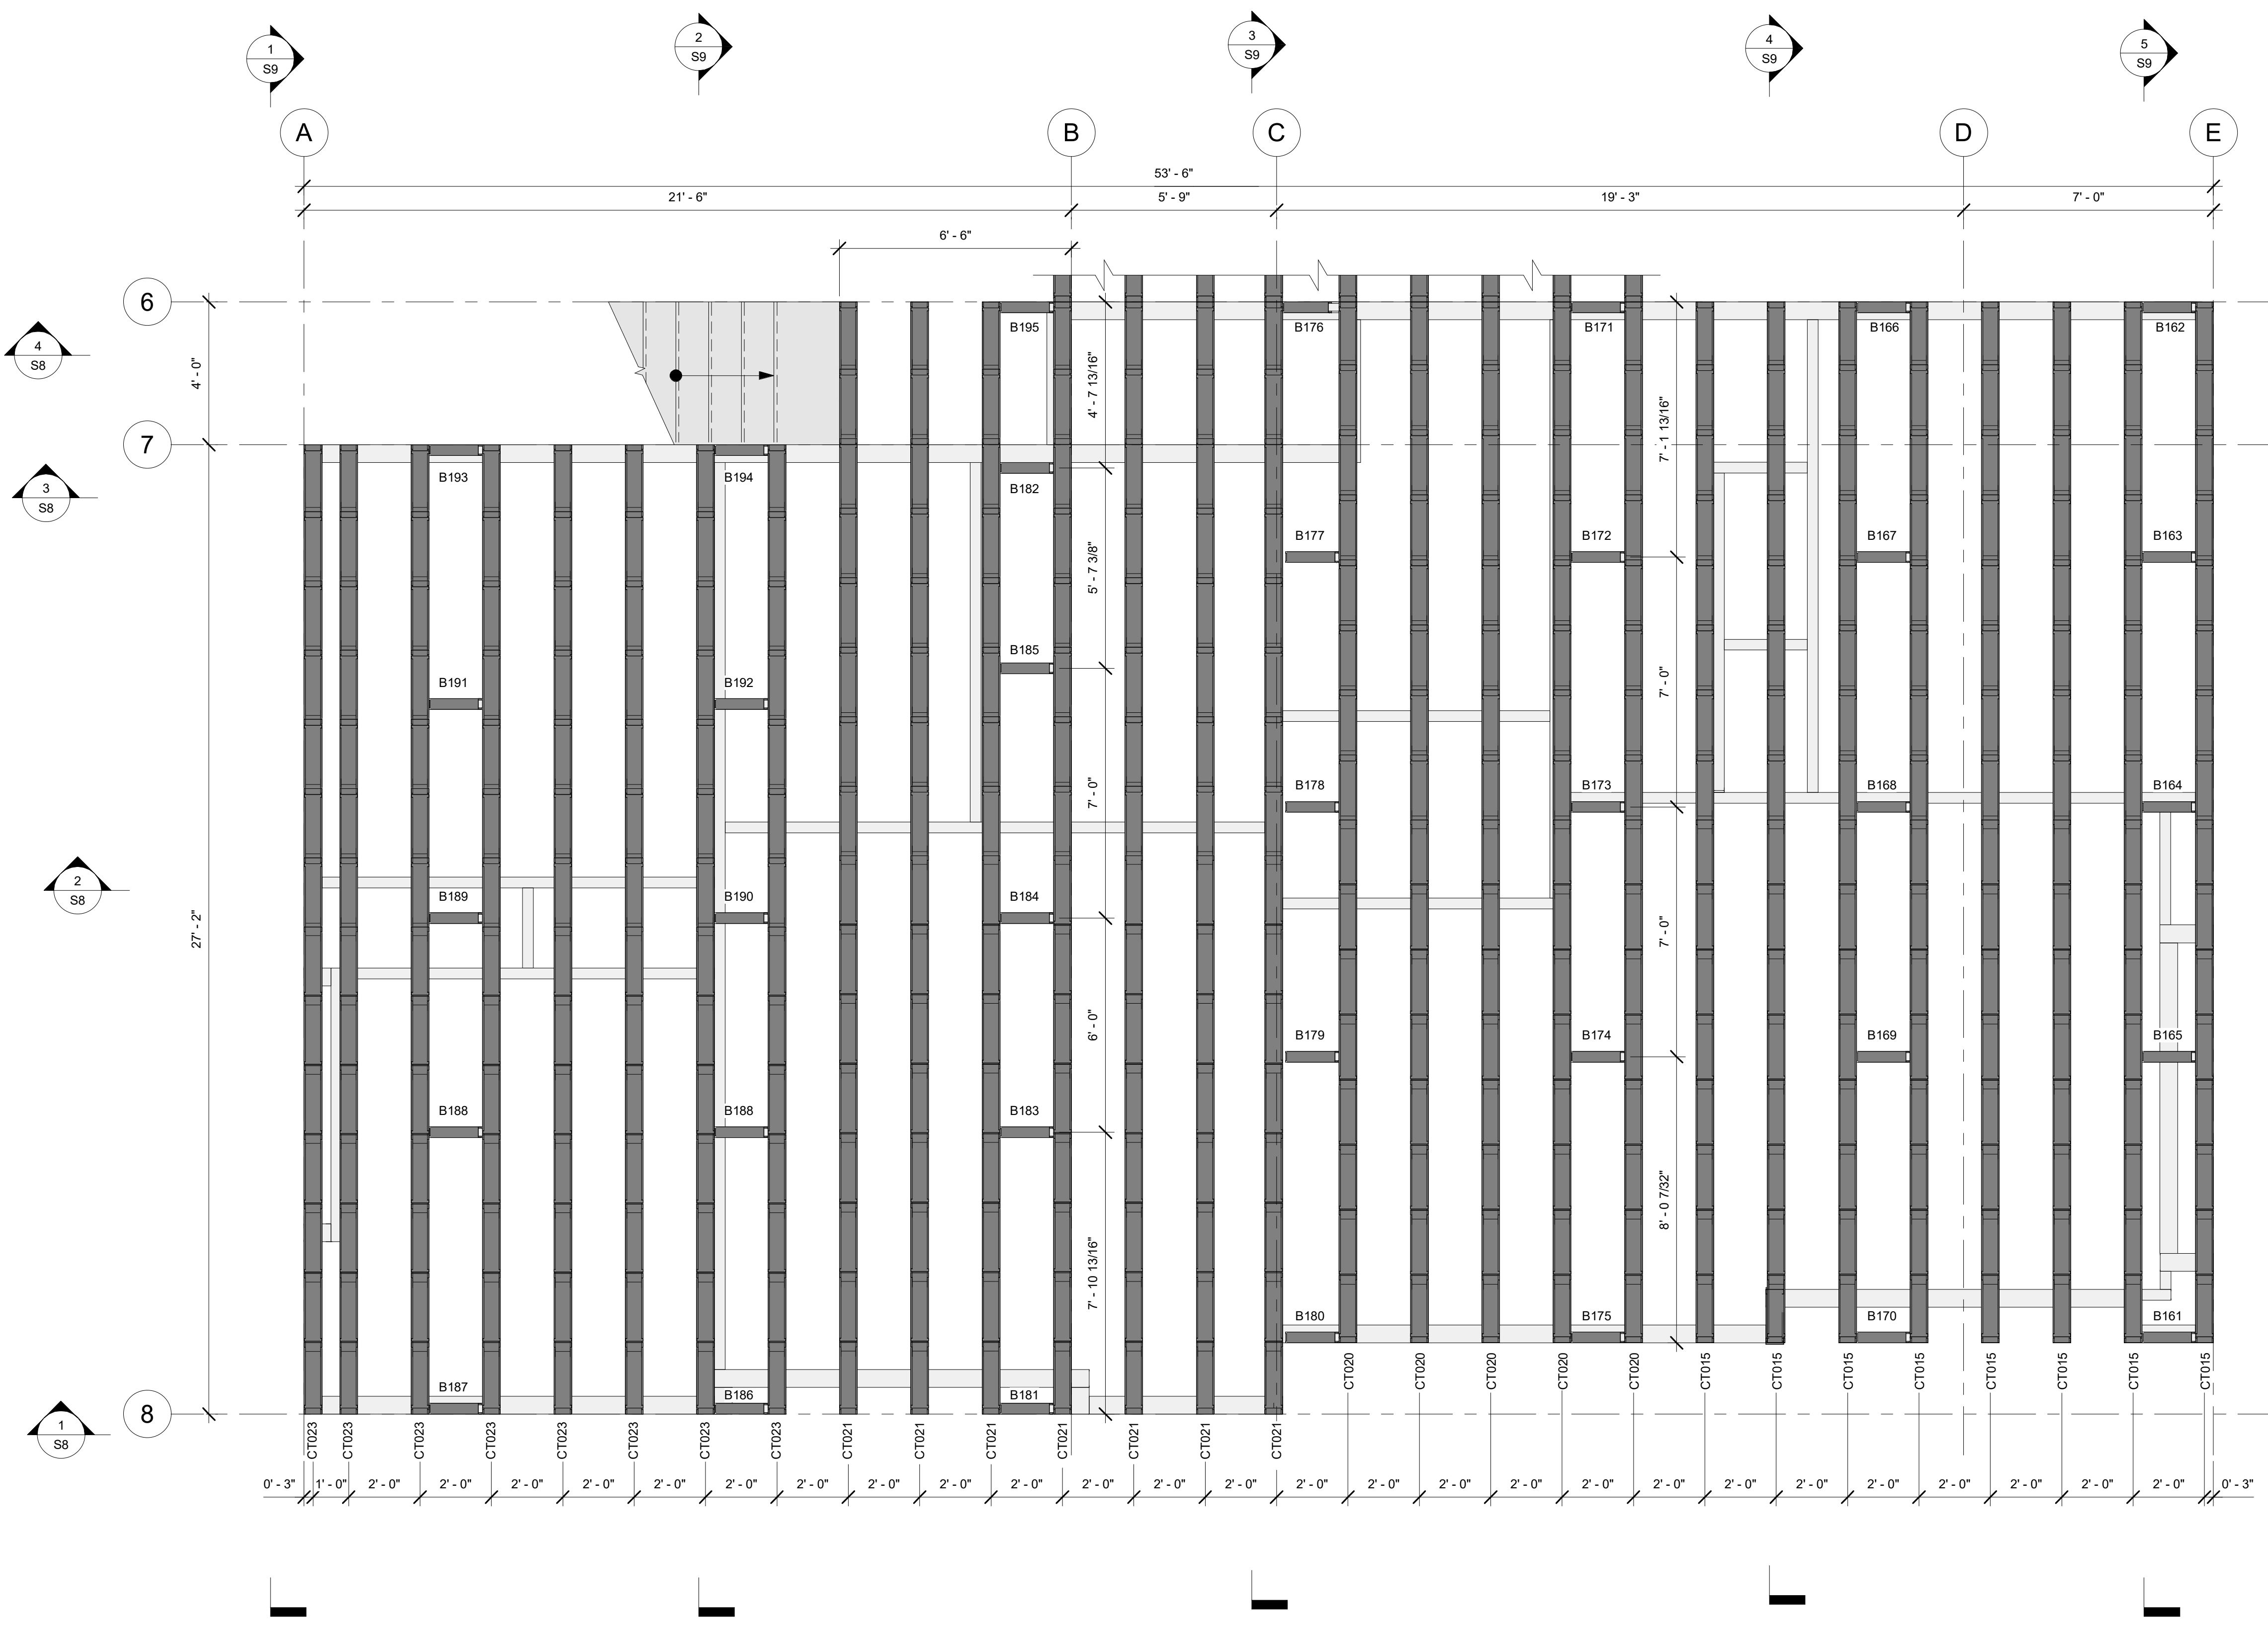

1 BLOCK A. STRUCTURA ROOF FRAMING PLAN
3/8" = 1'-0"

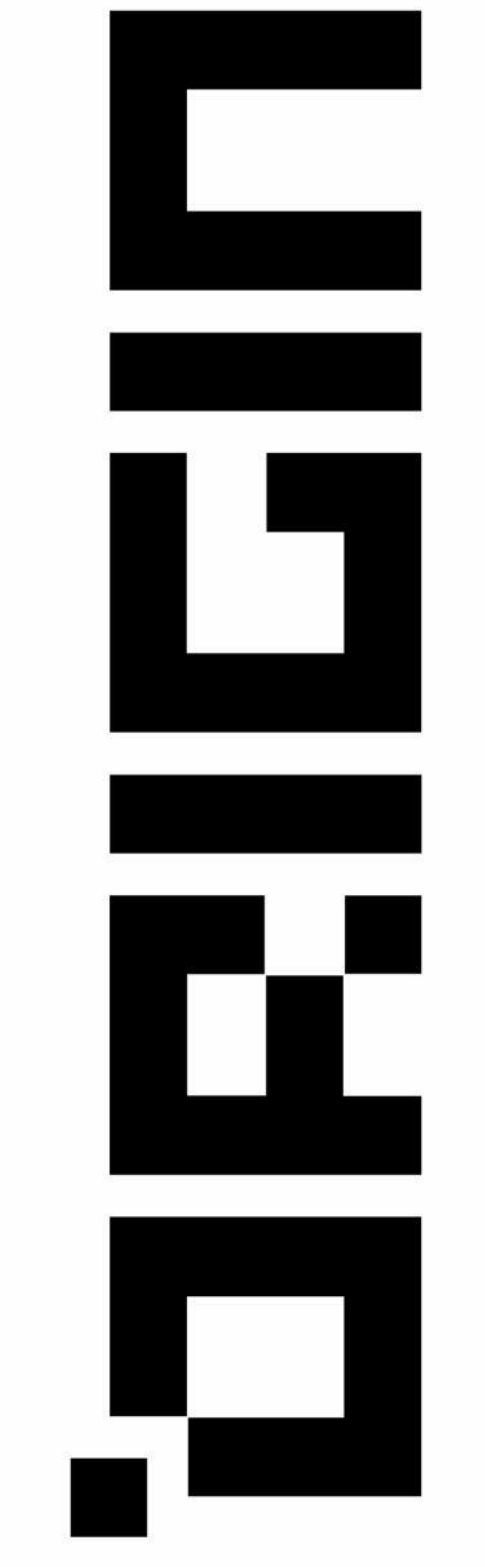

Hawaiian village
620-250-030

DRAWN BY

CHECKED BY

PROJECT NUMBER

SHEET NUMBER

S7

SHEET NAME

BLOCK A.
STRUCTURA
ROOF FRAMING
PLAN

DRAWN BY

CHECKED BY


PROJECT NUMBER

SHEET NUMBER


S8

SHEET NAME


BLOCK A.
STRUCTURAL
SECTION

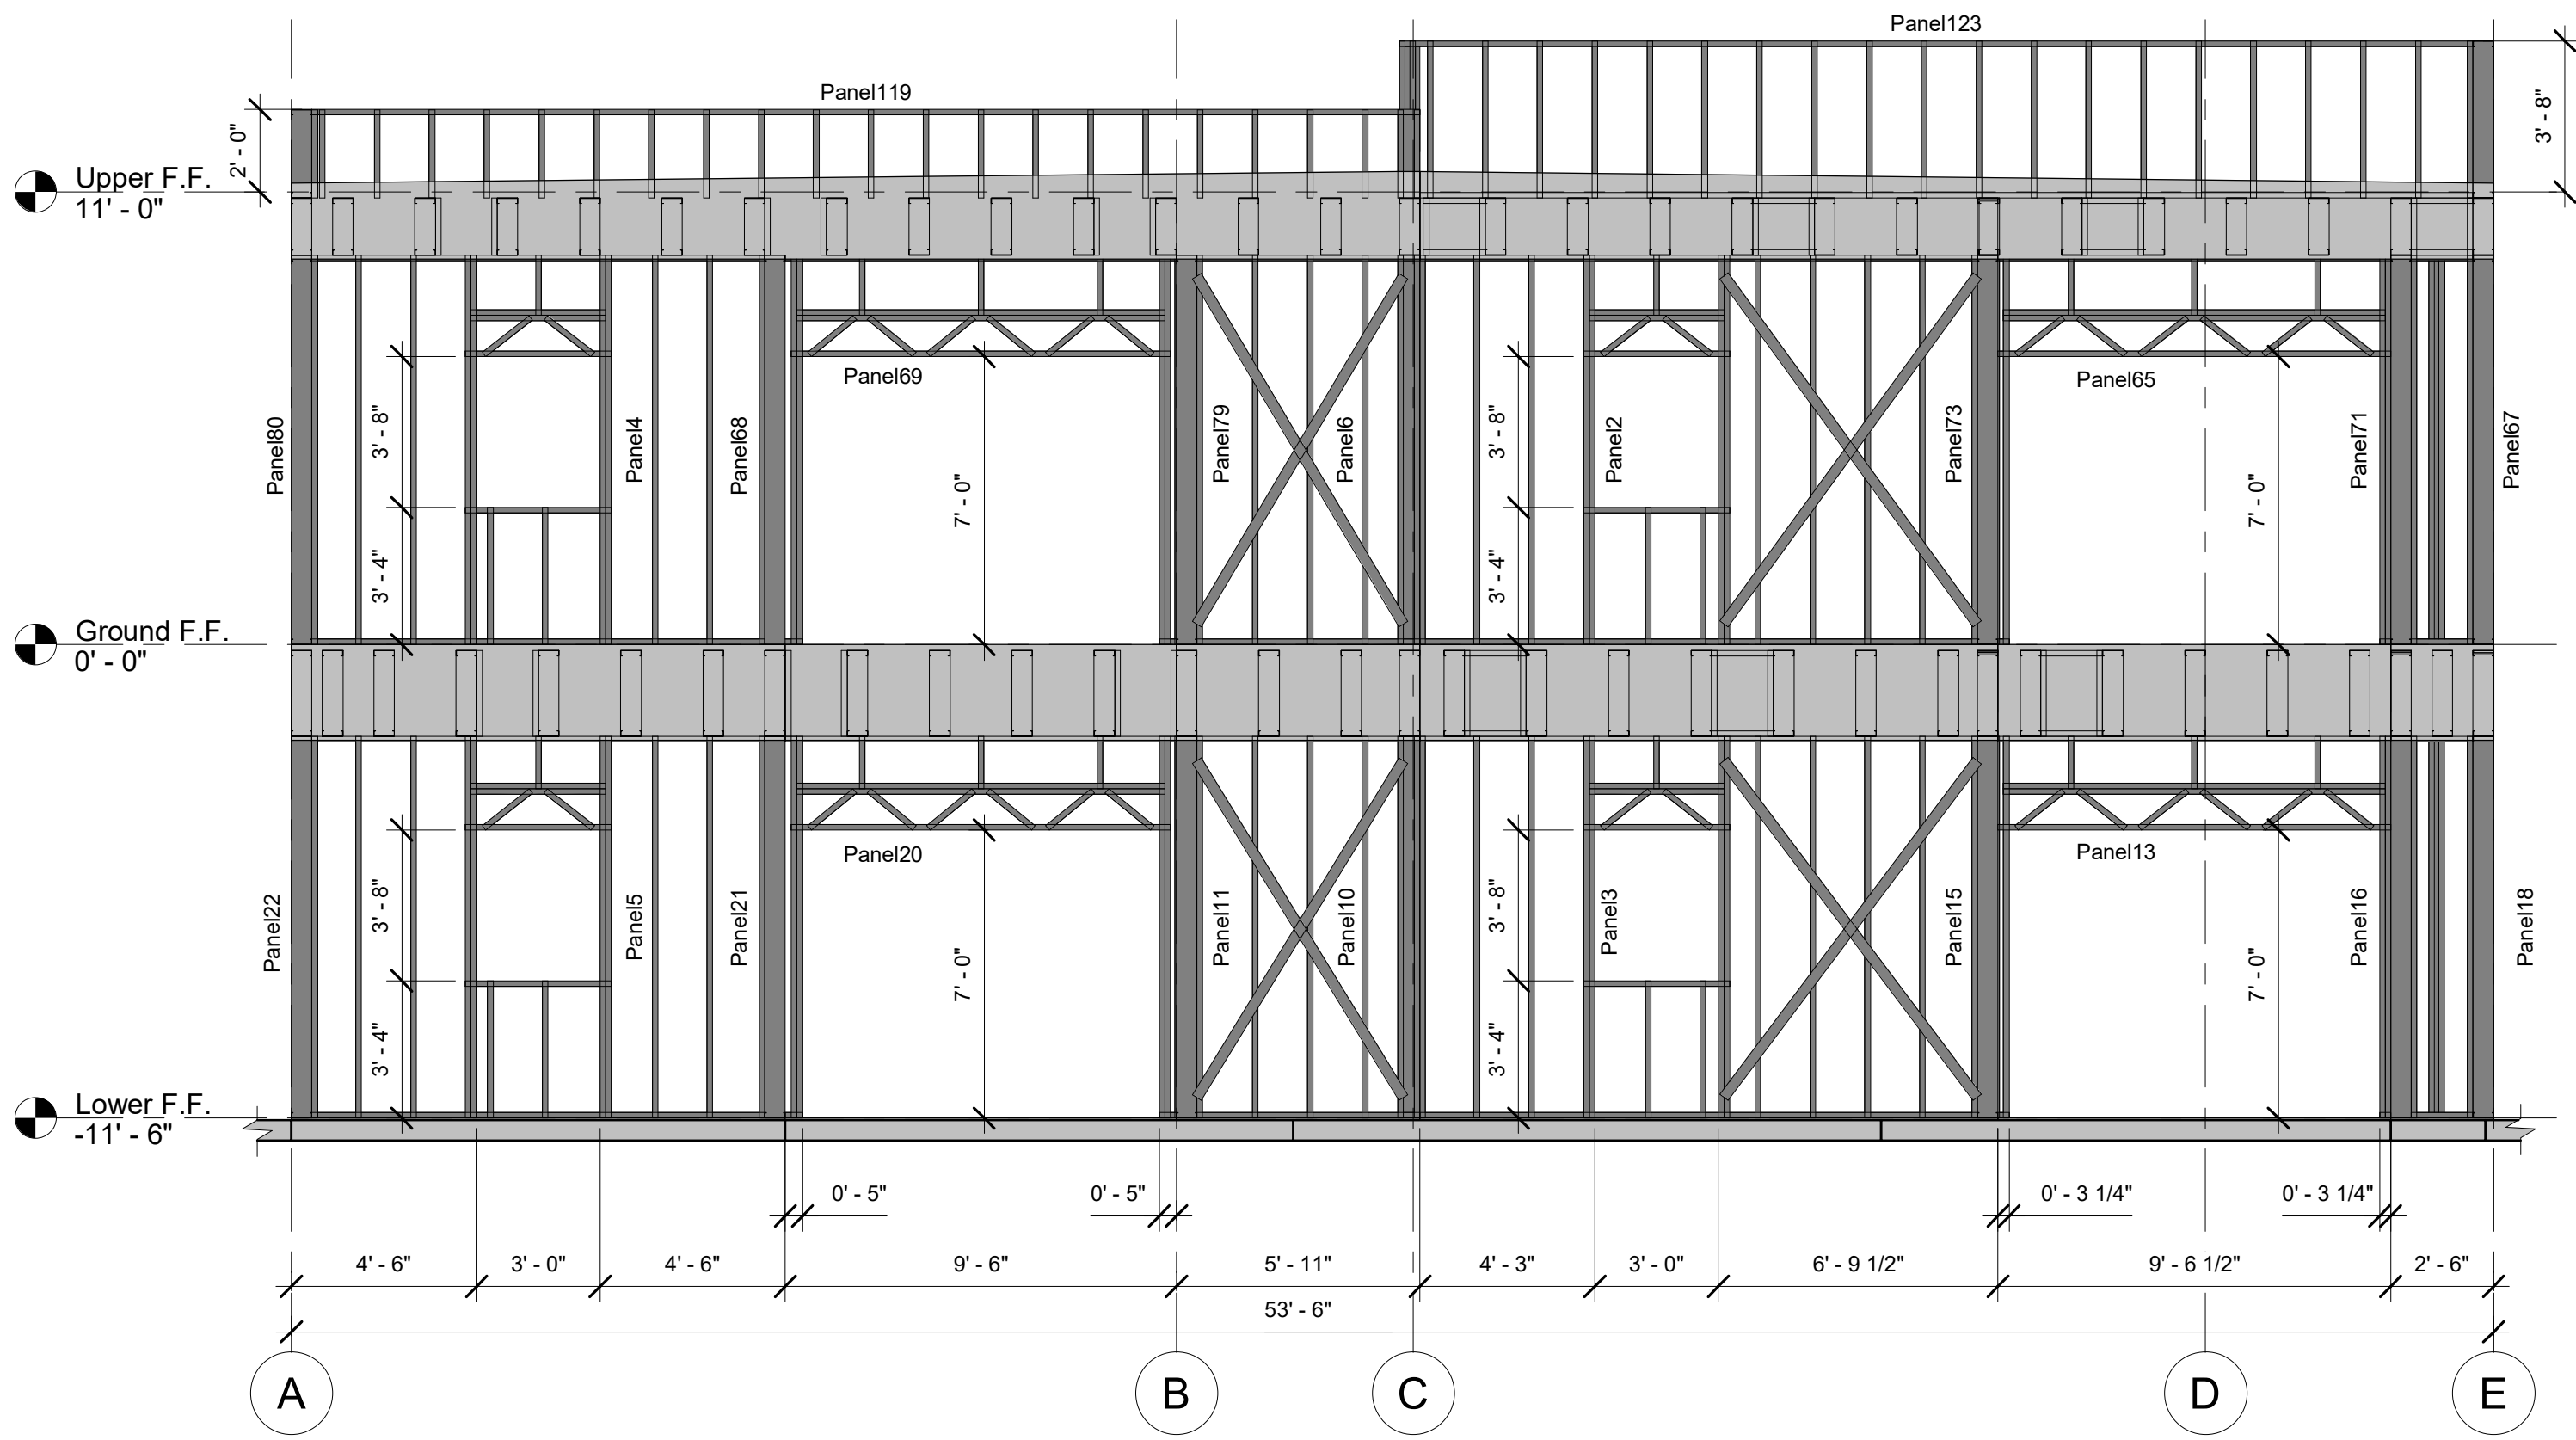

1 STRUCTURAL SECTION
1/4" = 1'-0"

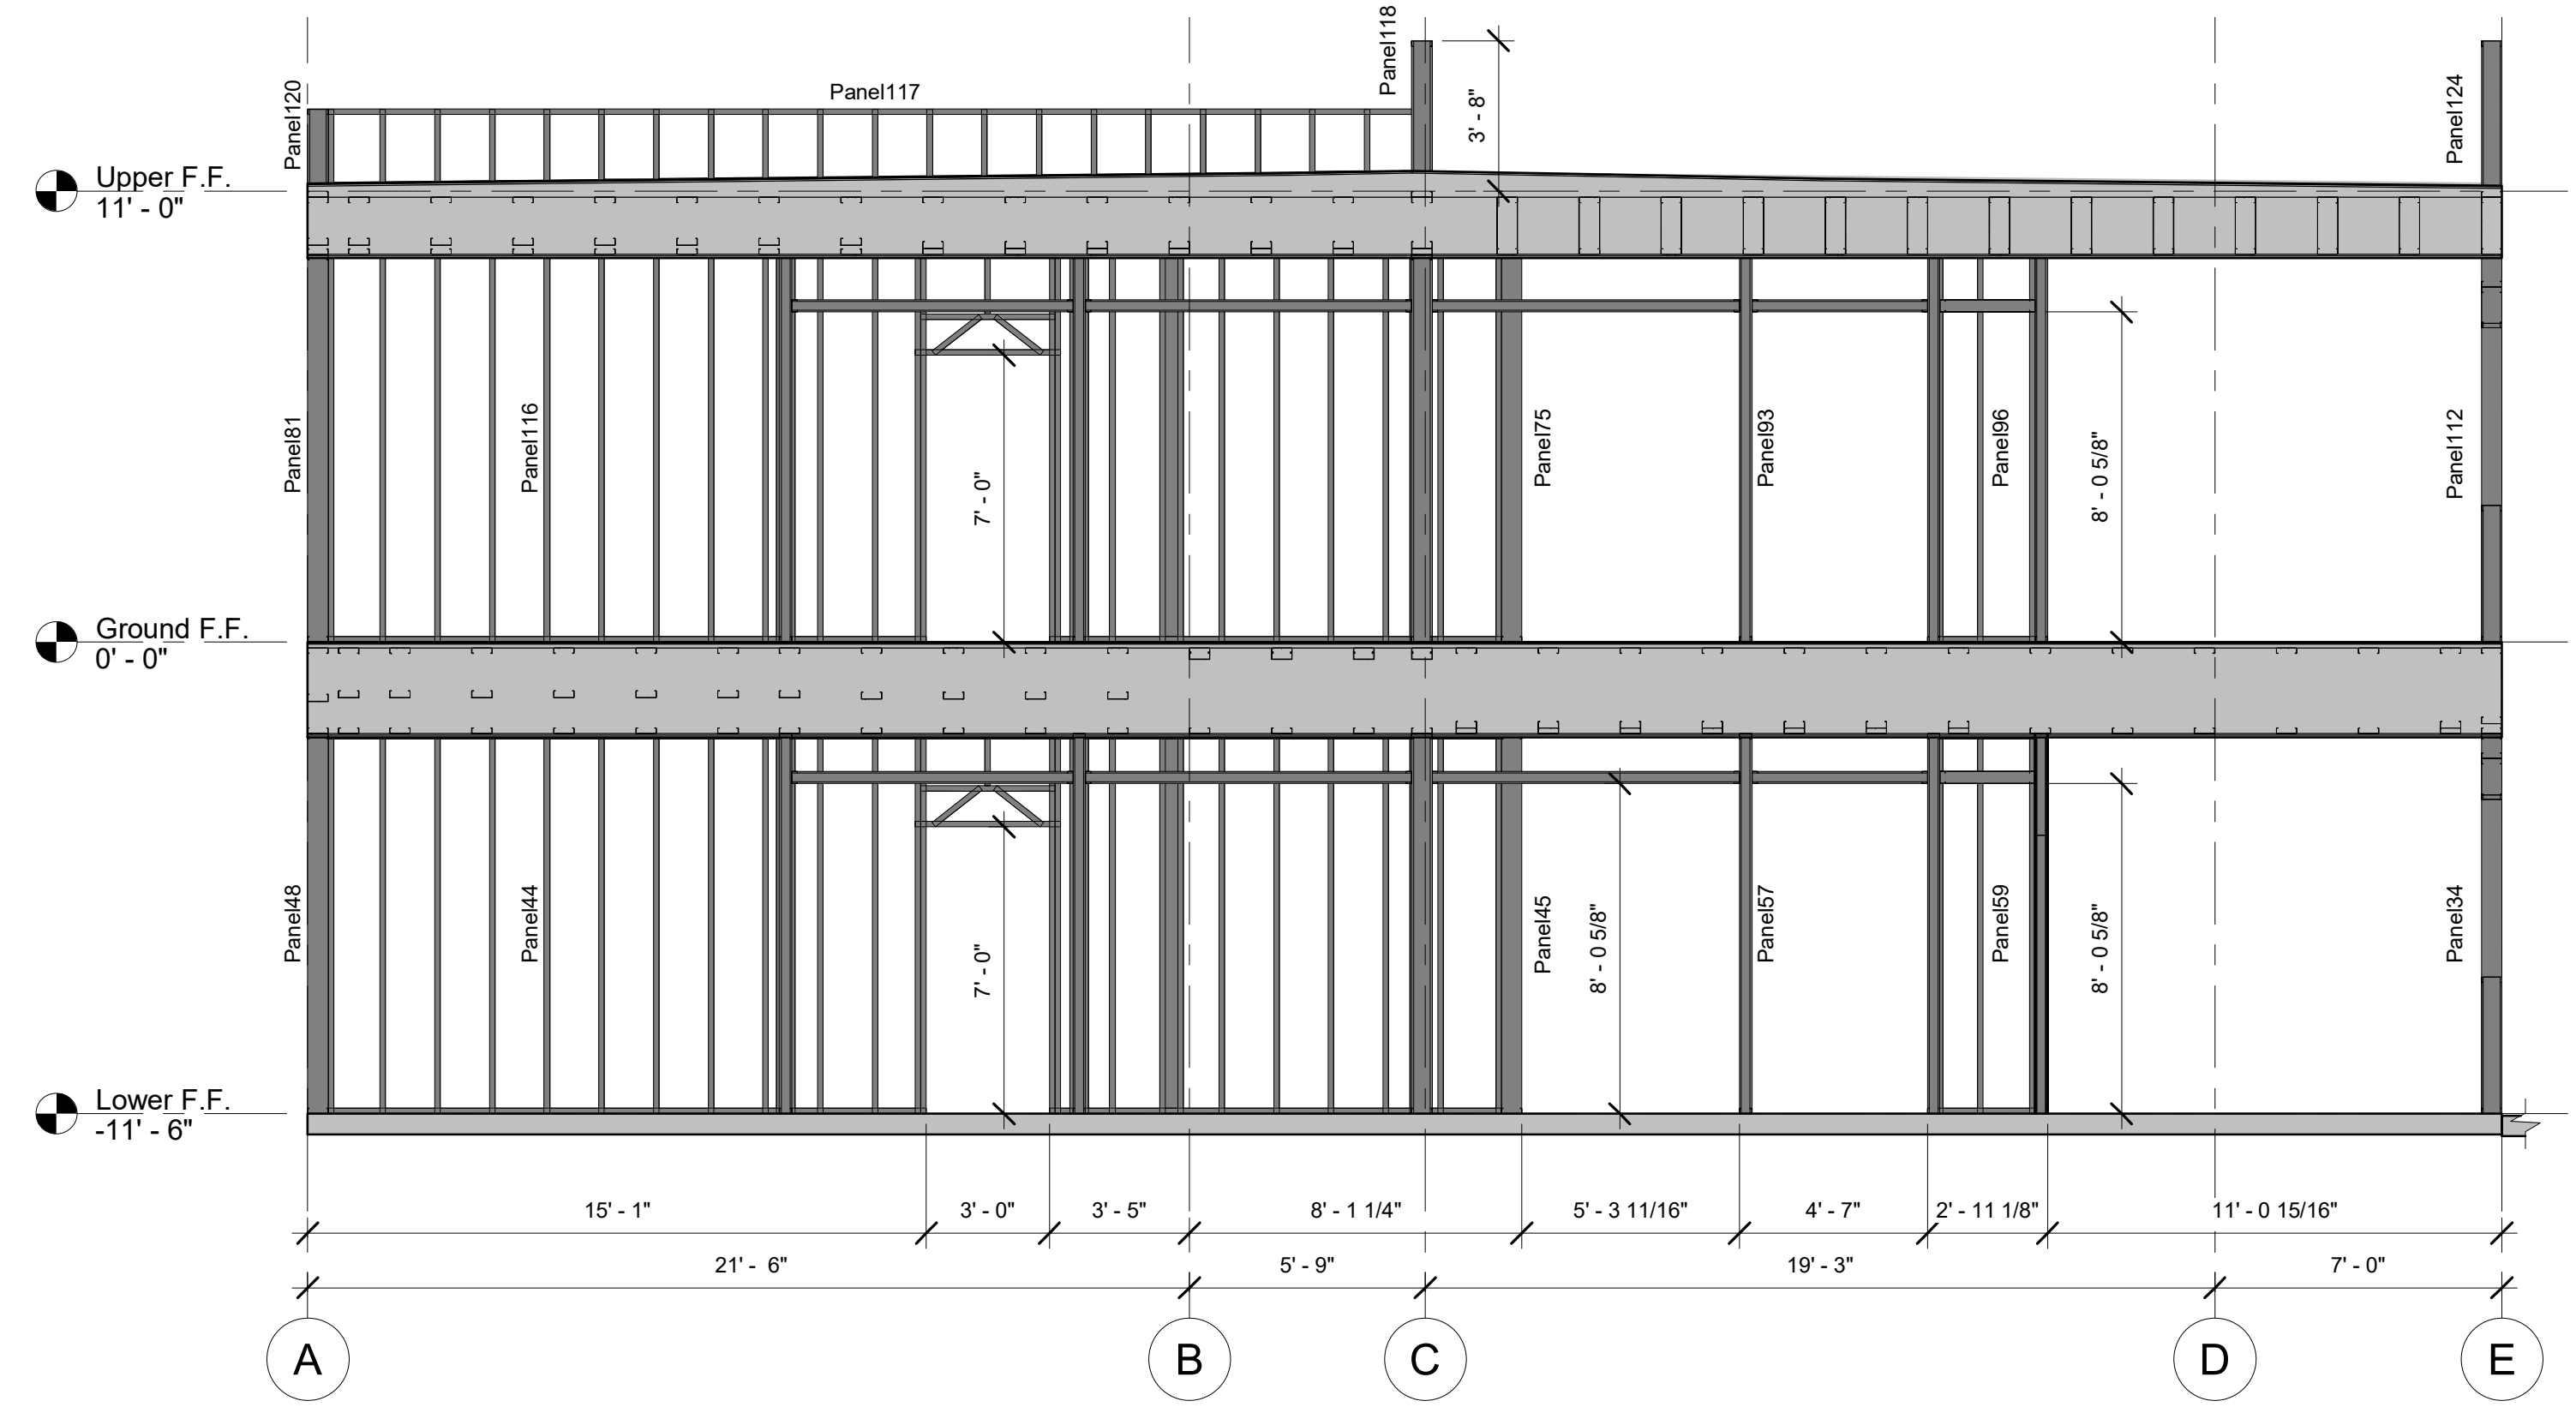


3 STRUCTURAL SECTION
1/4" = 1'-0"

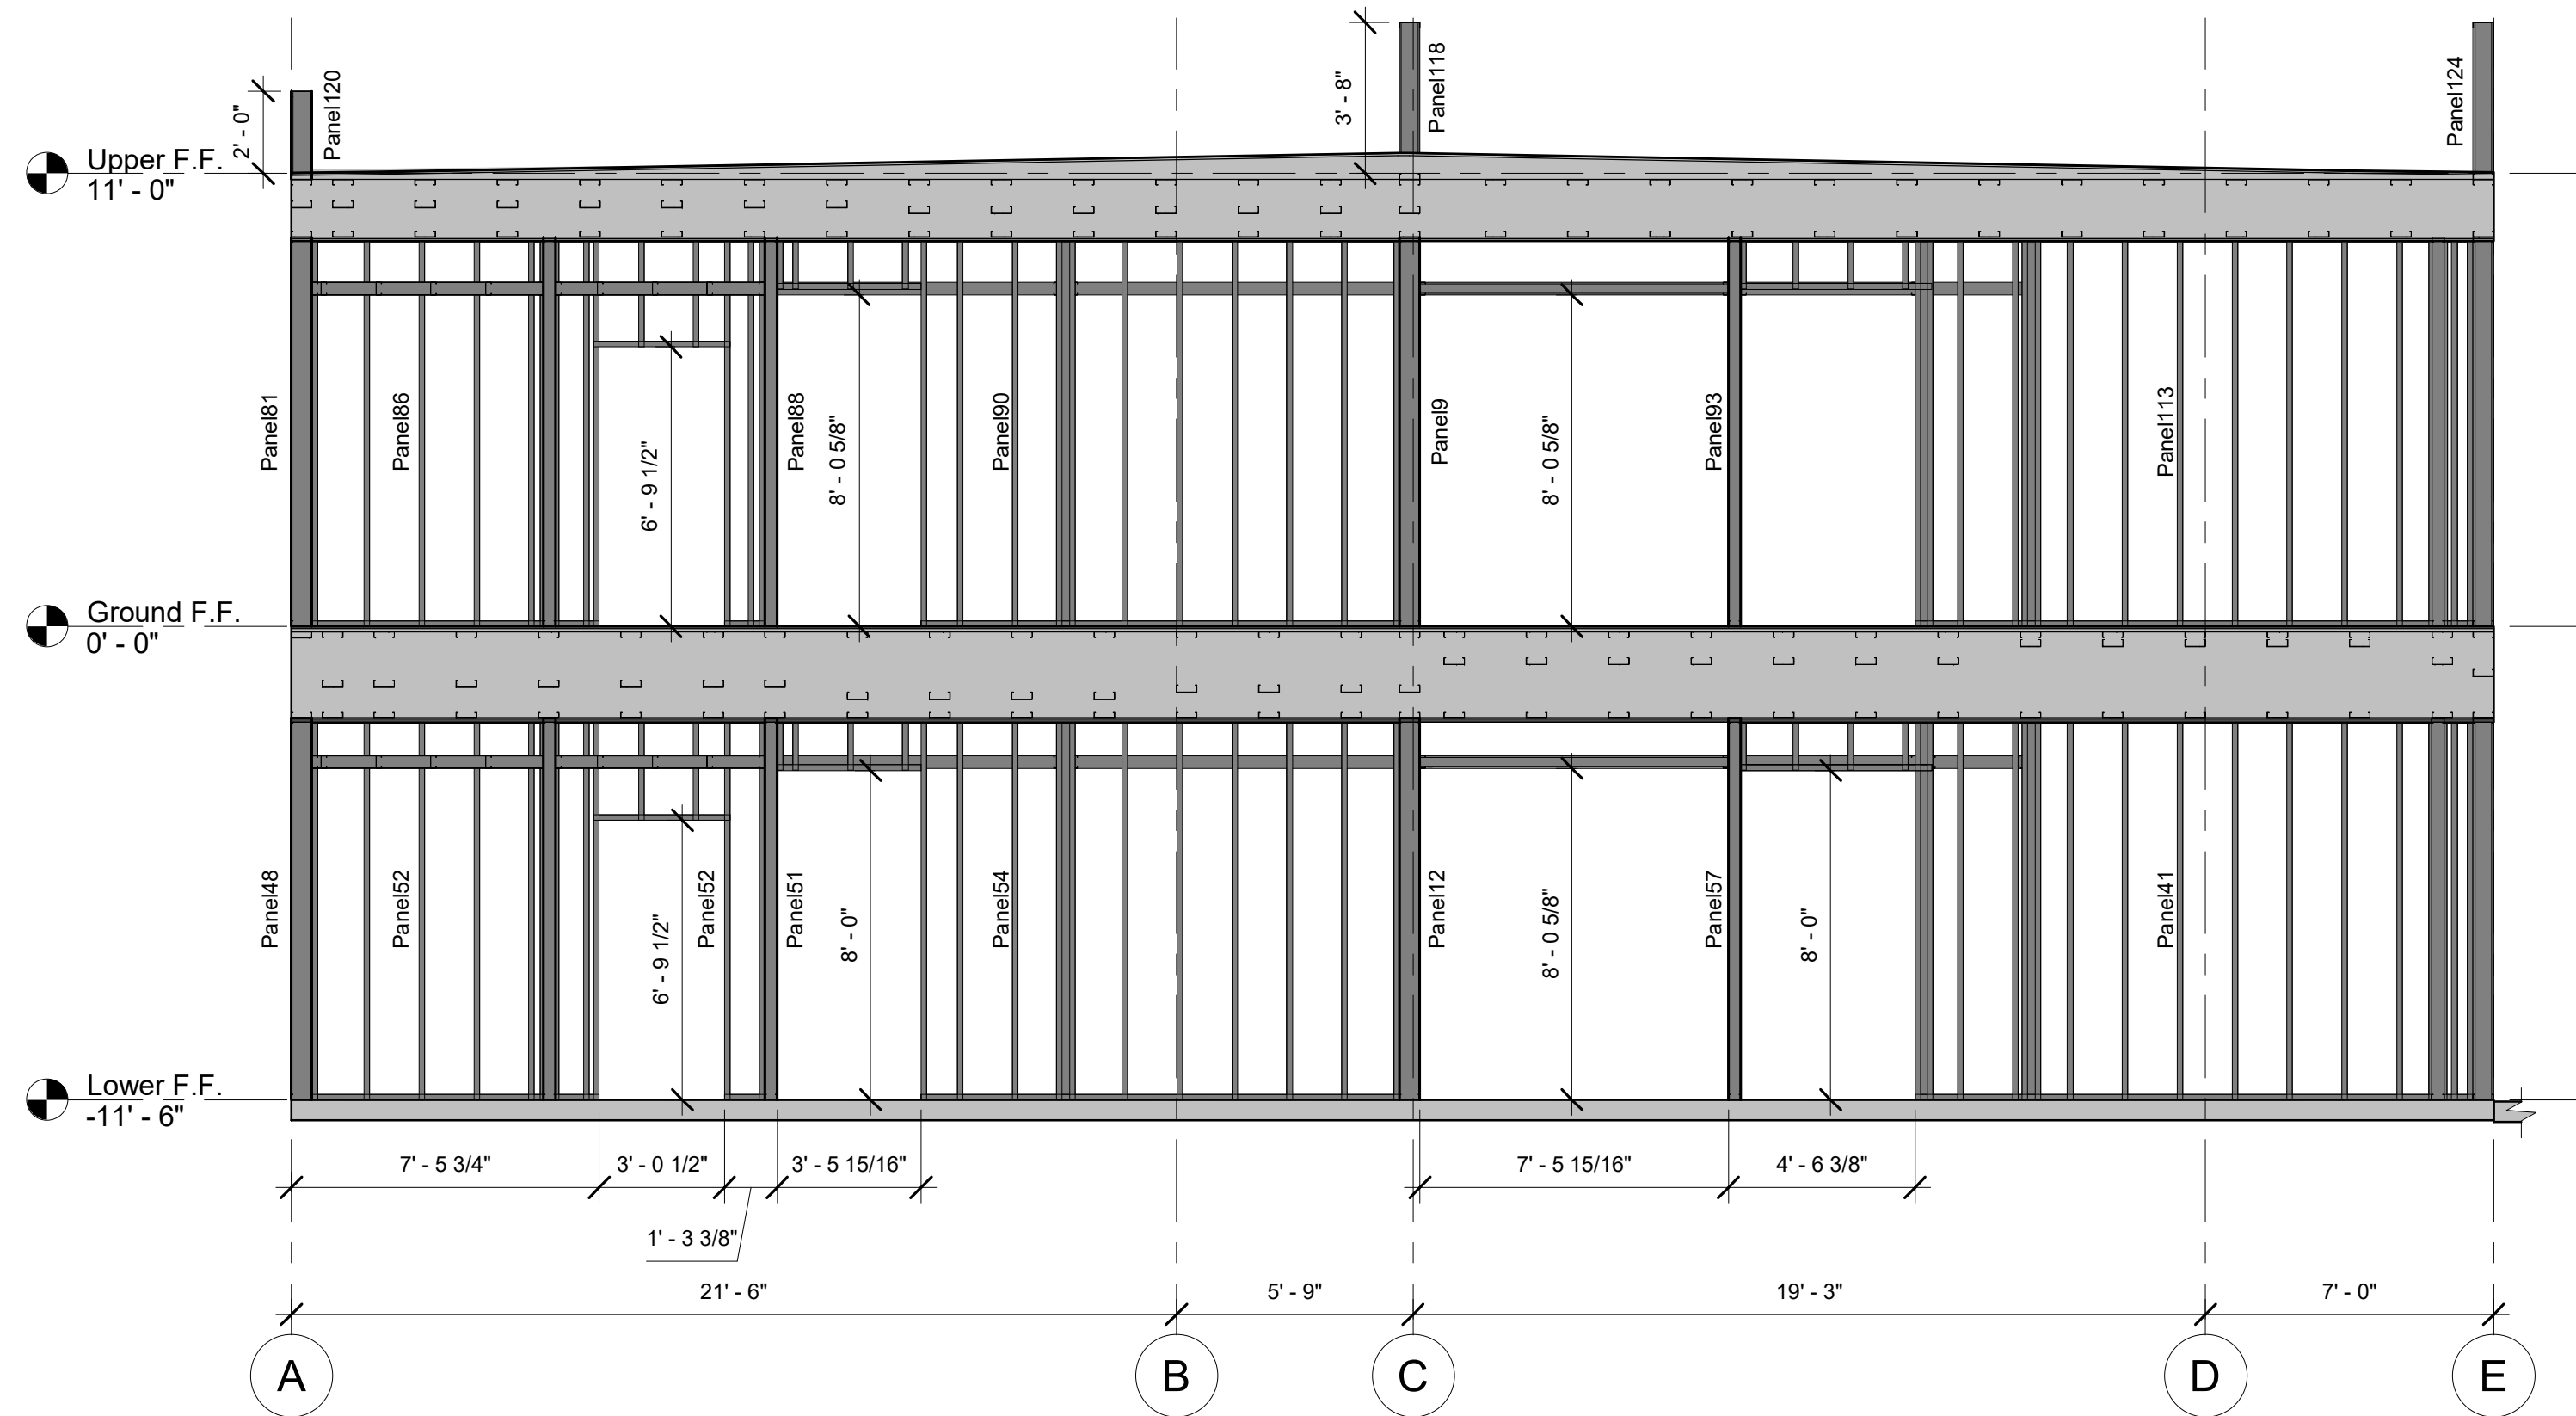


2 STRUCTURAL SECTION
1/4" = 1'-0"




4 STRUCTURAL SECTION
1/4" = 1'-0"

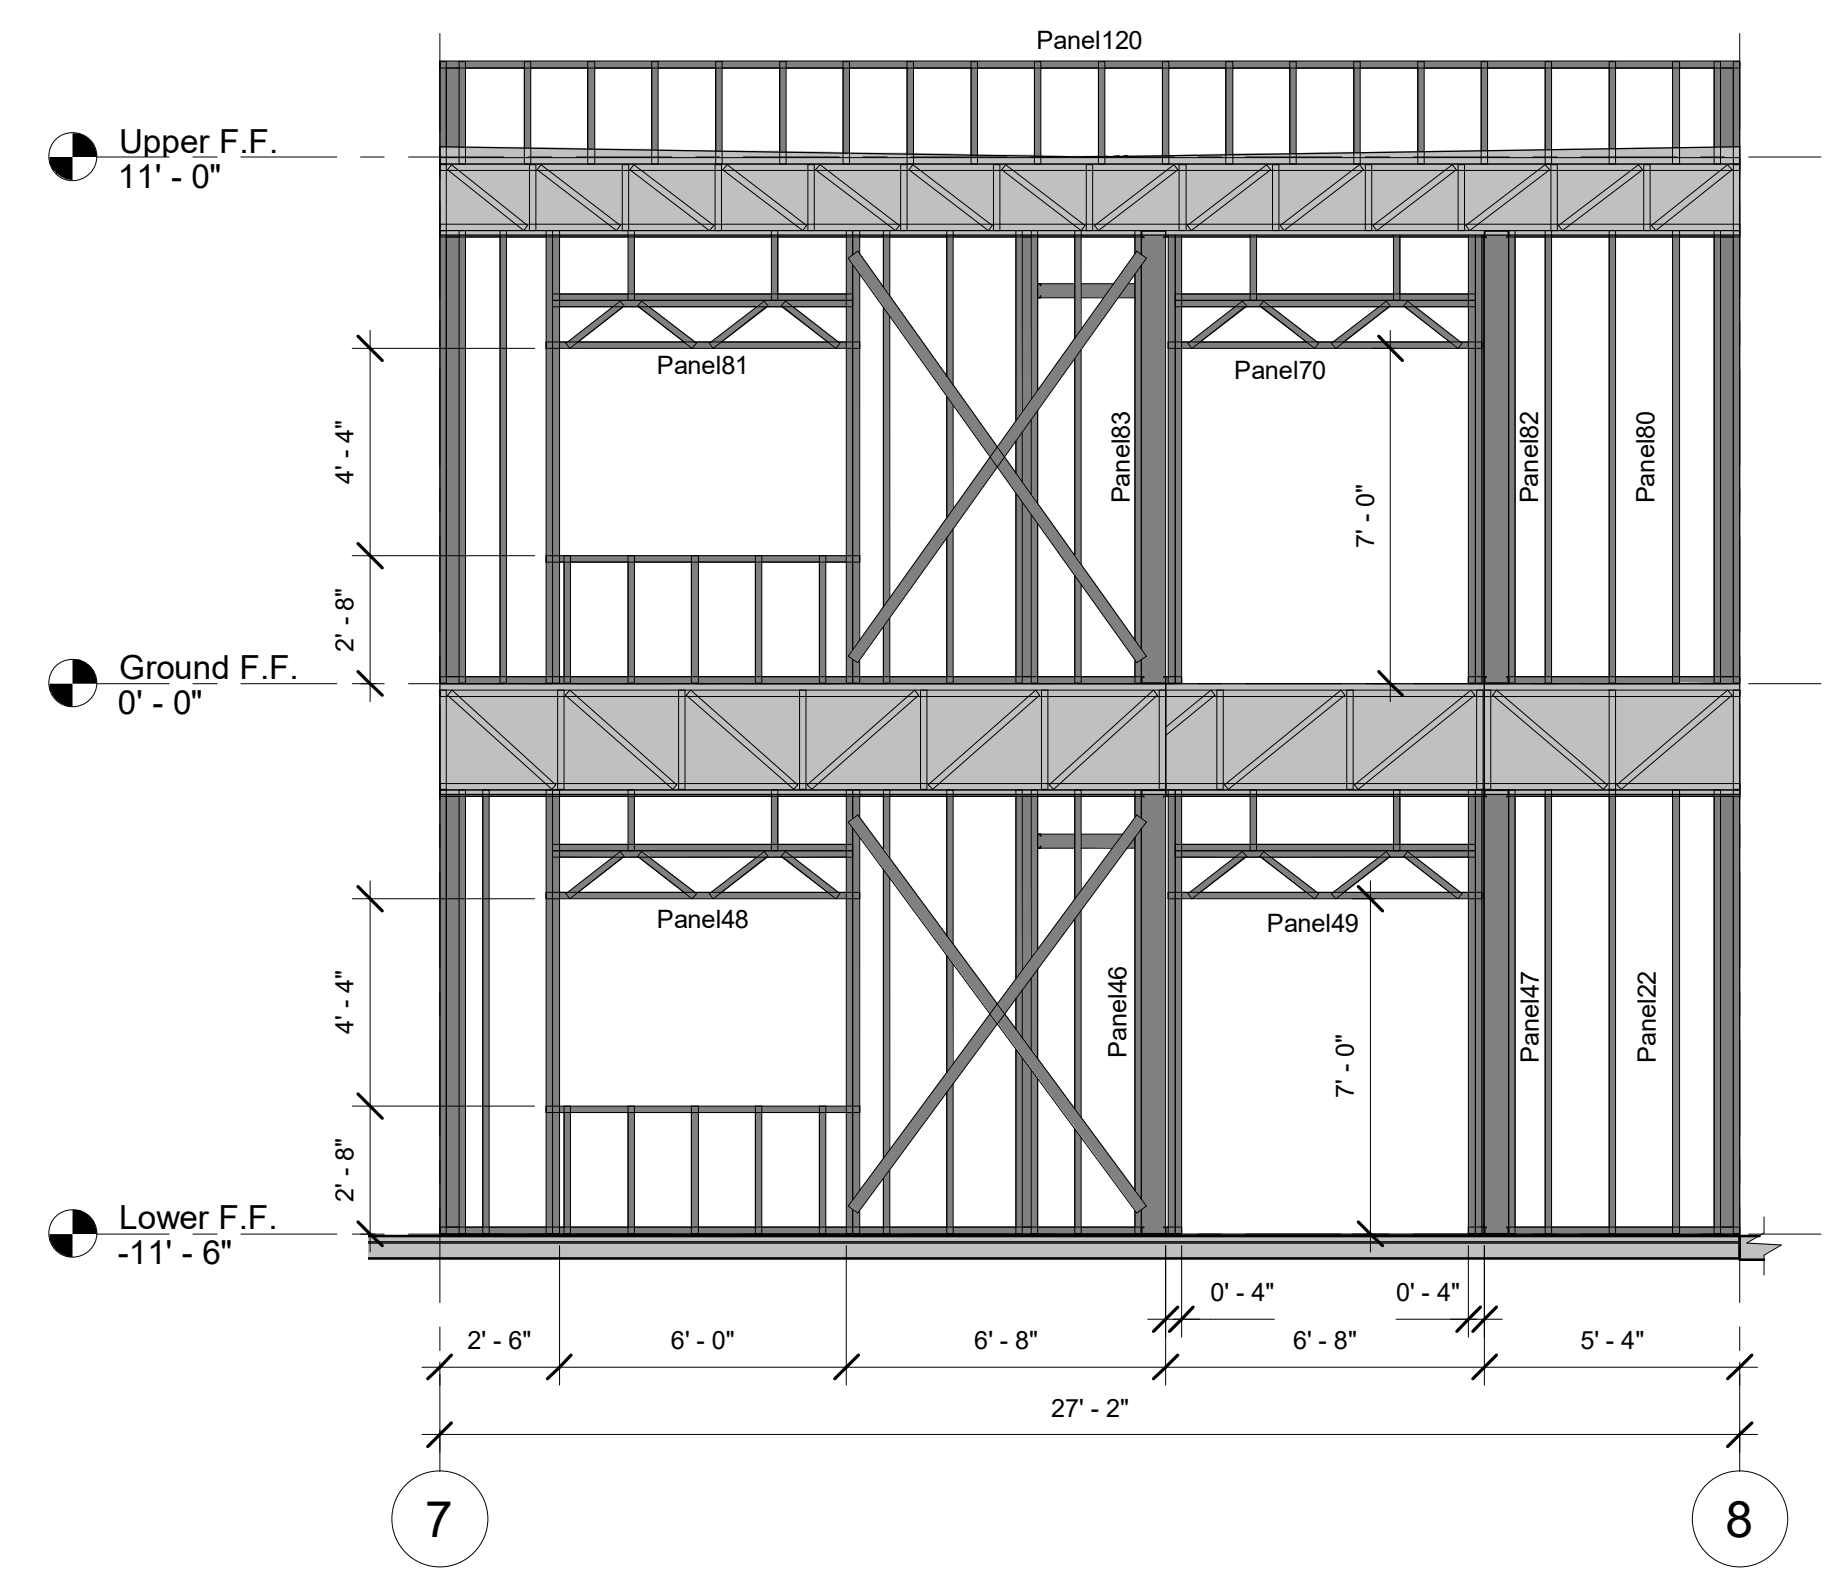


① STRUCTURAL SECTION
1/4" = 1'-0"

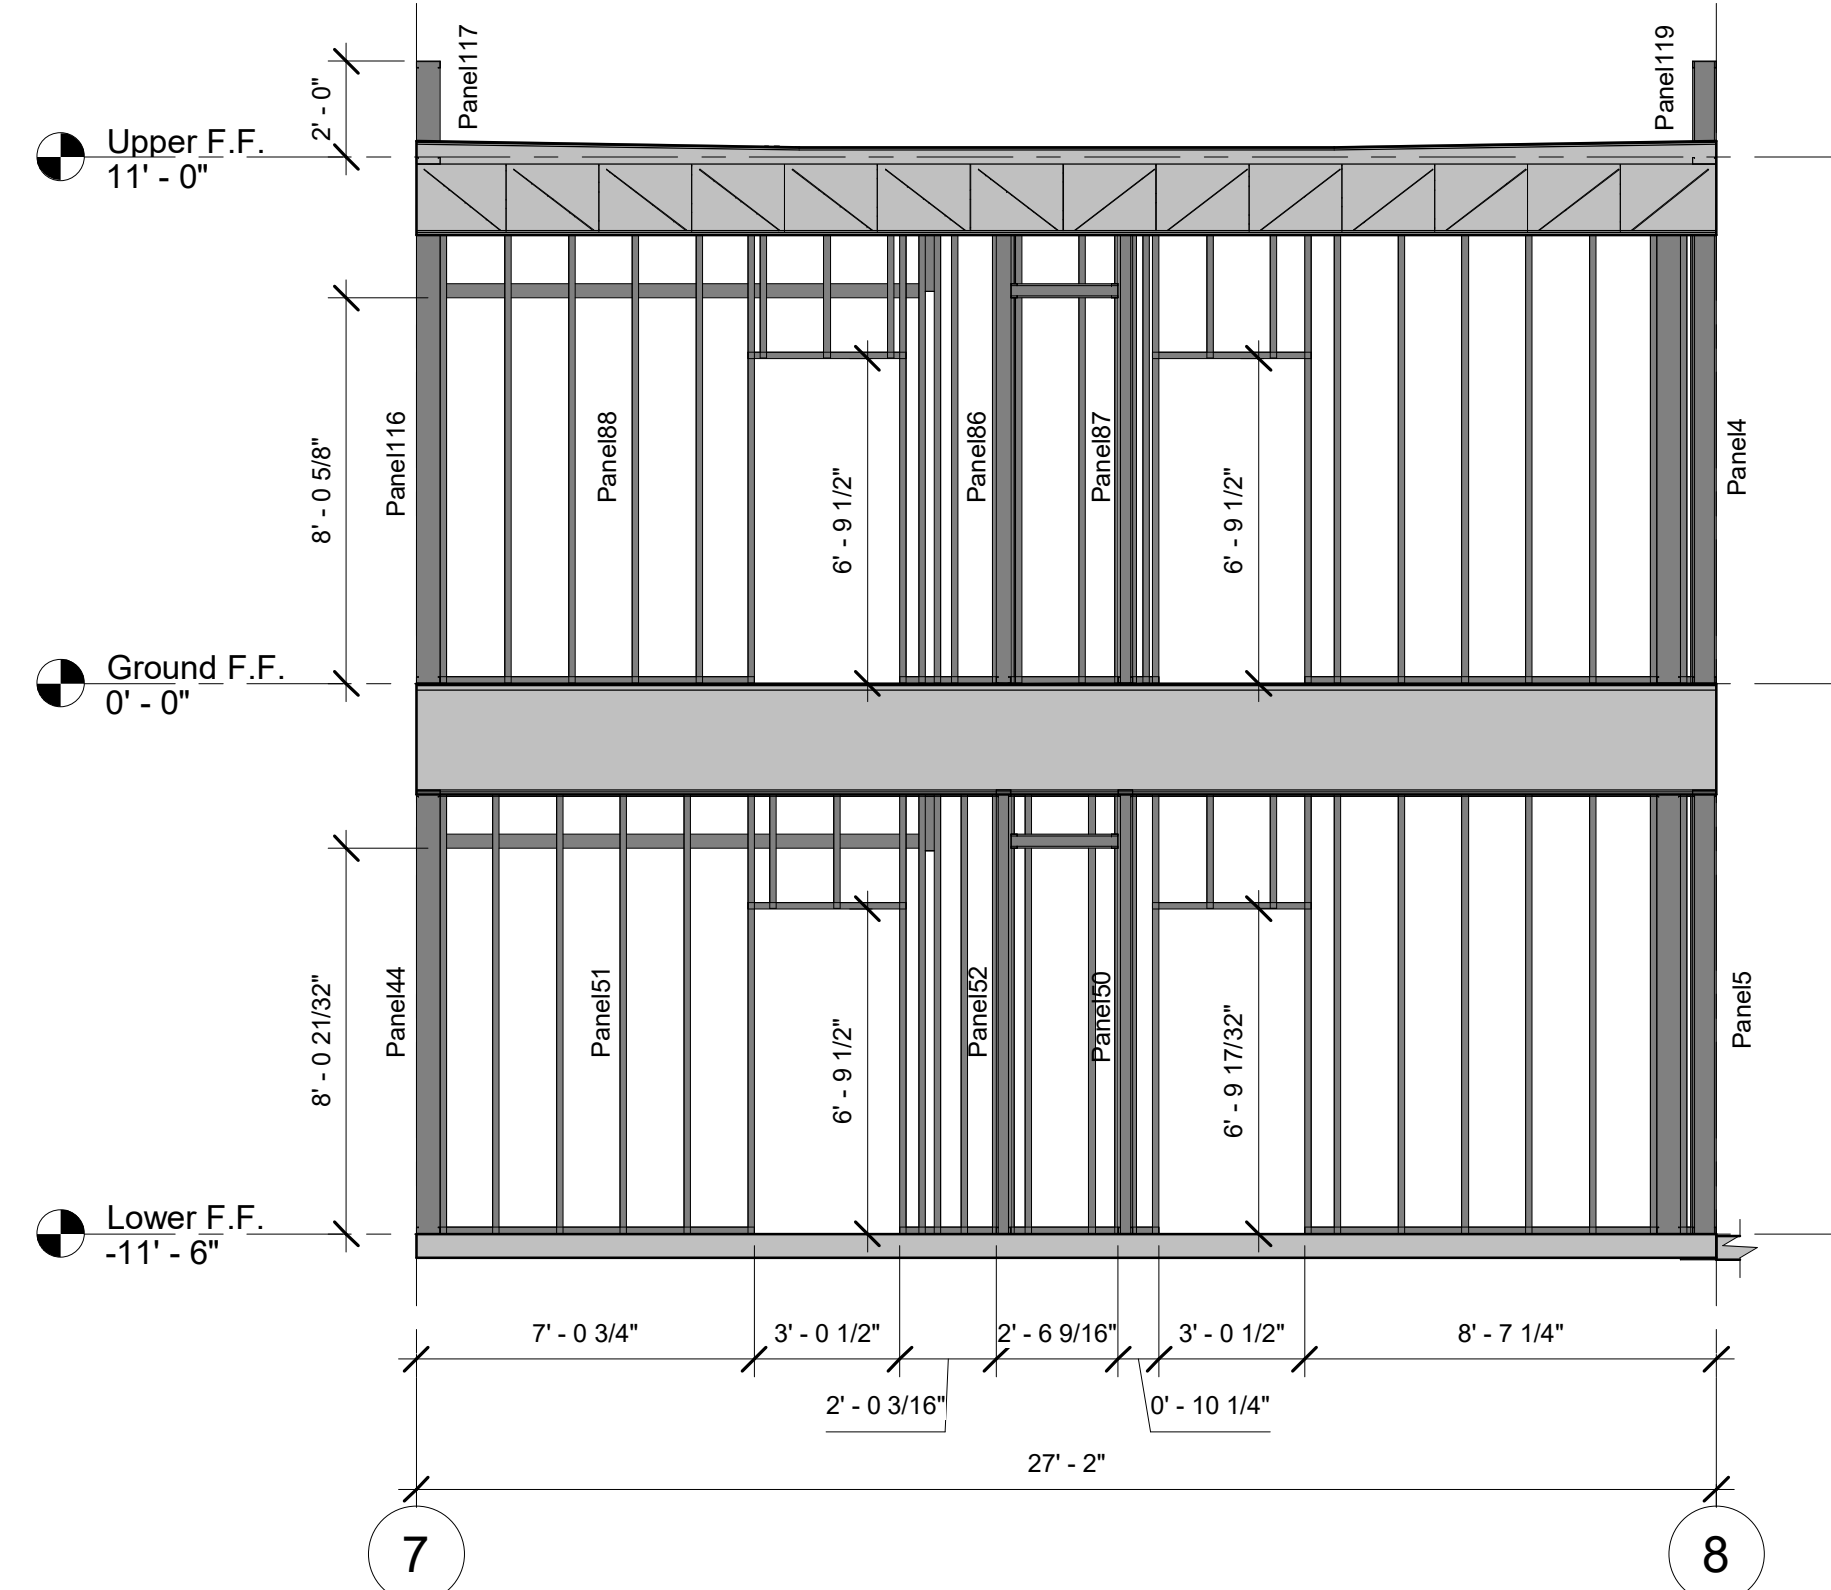


② STRUCTURAL SECTION
1/4" = 1'-0"

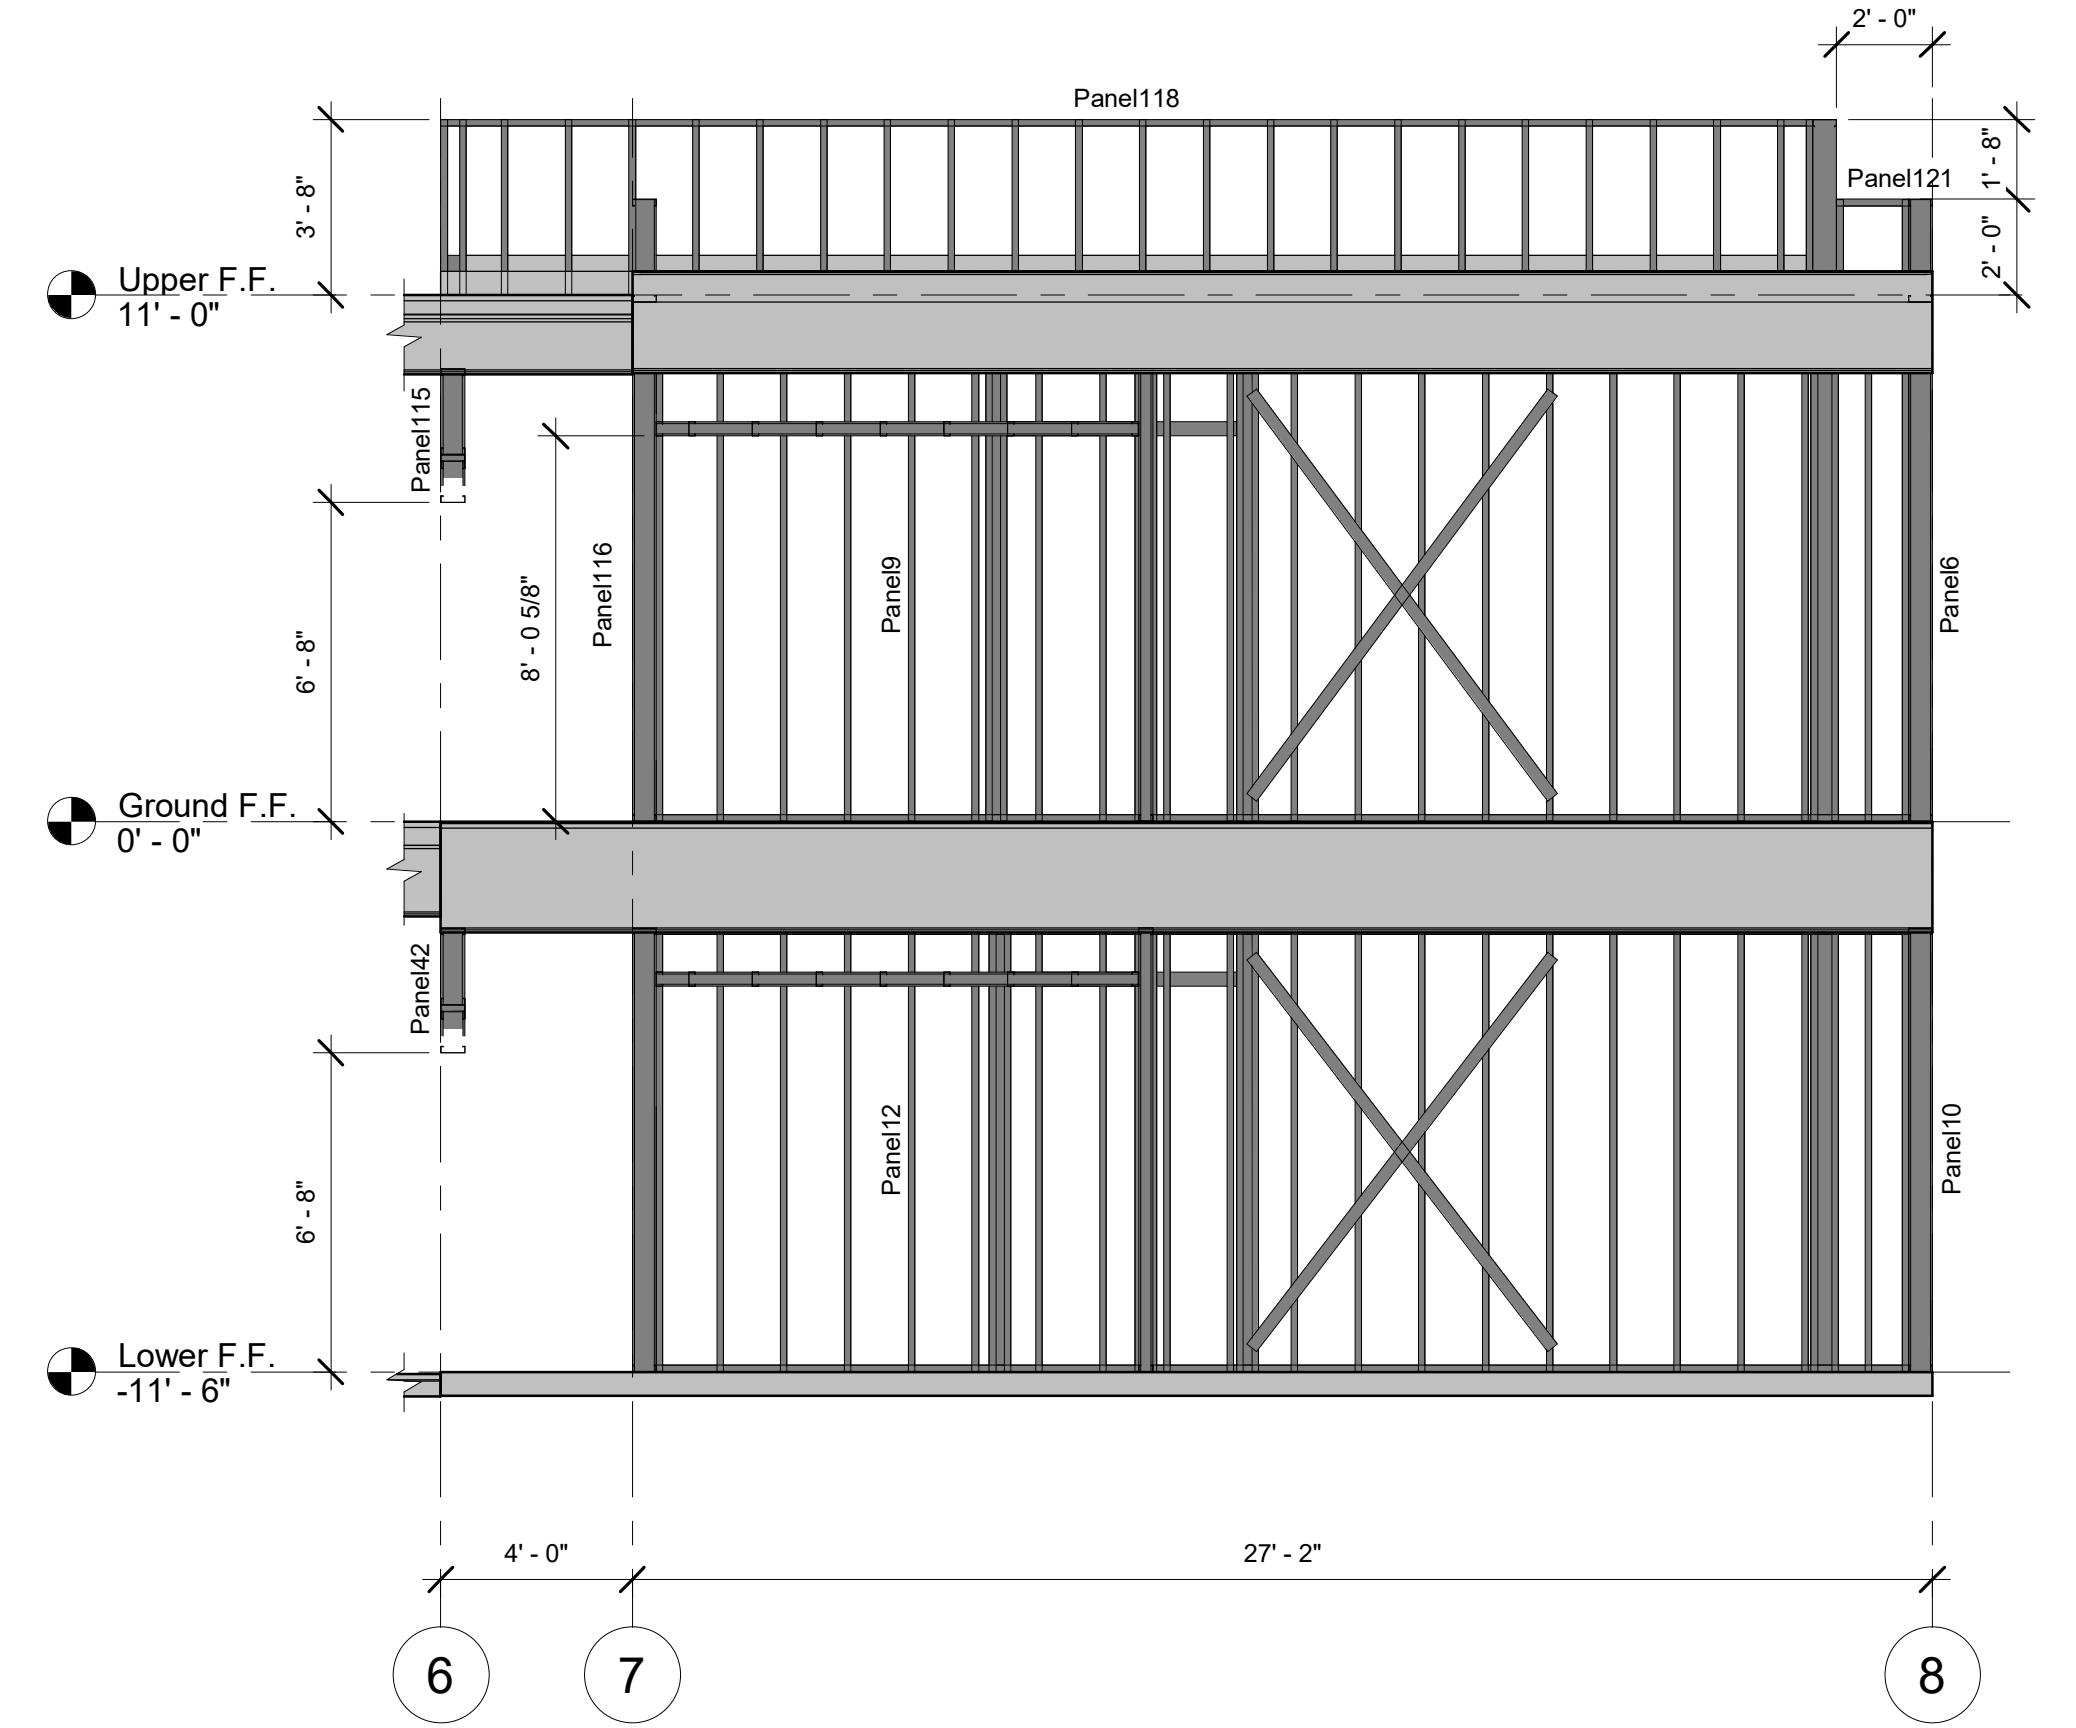

③ STRUCTURAL SECTION
1/4" = 1'-0"

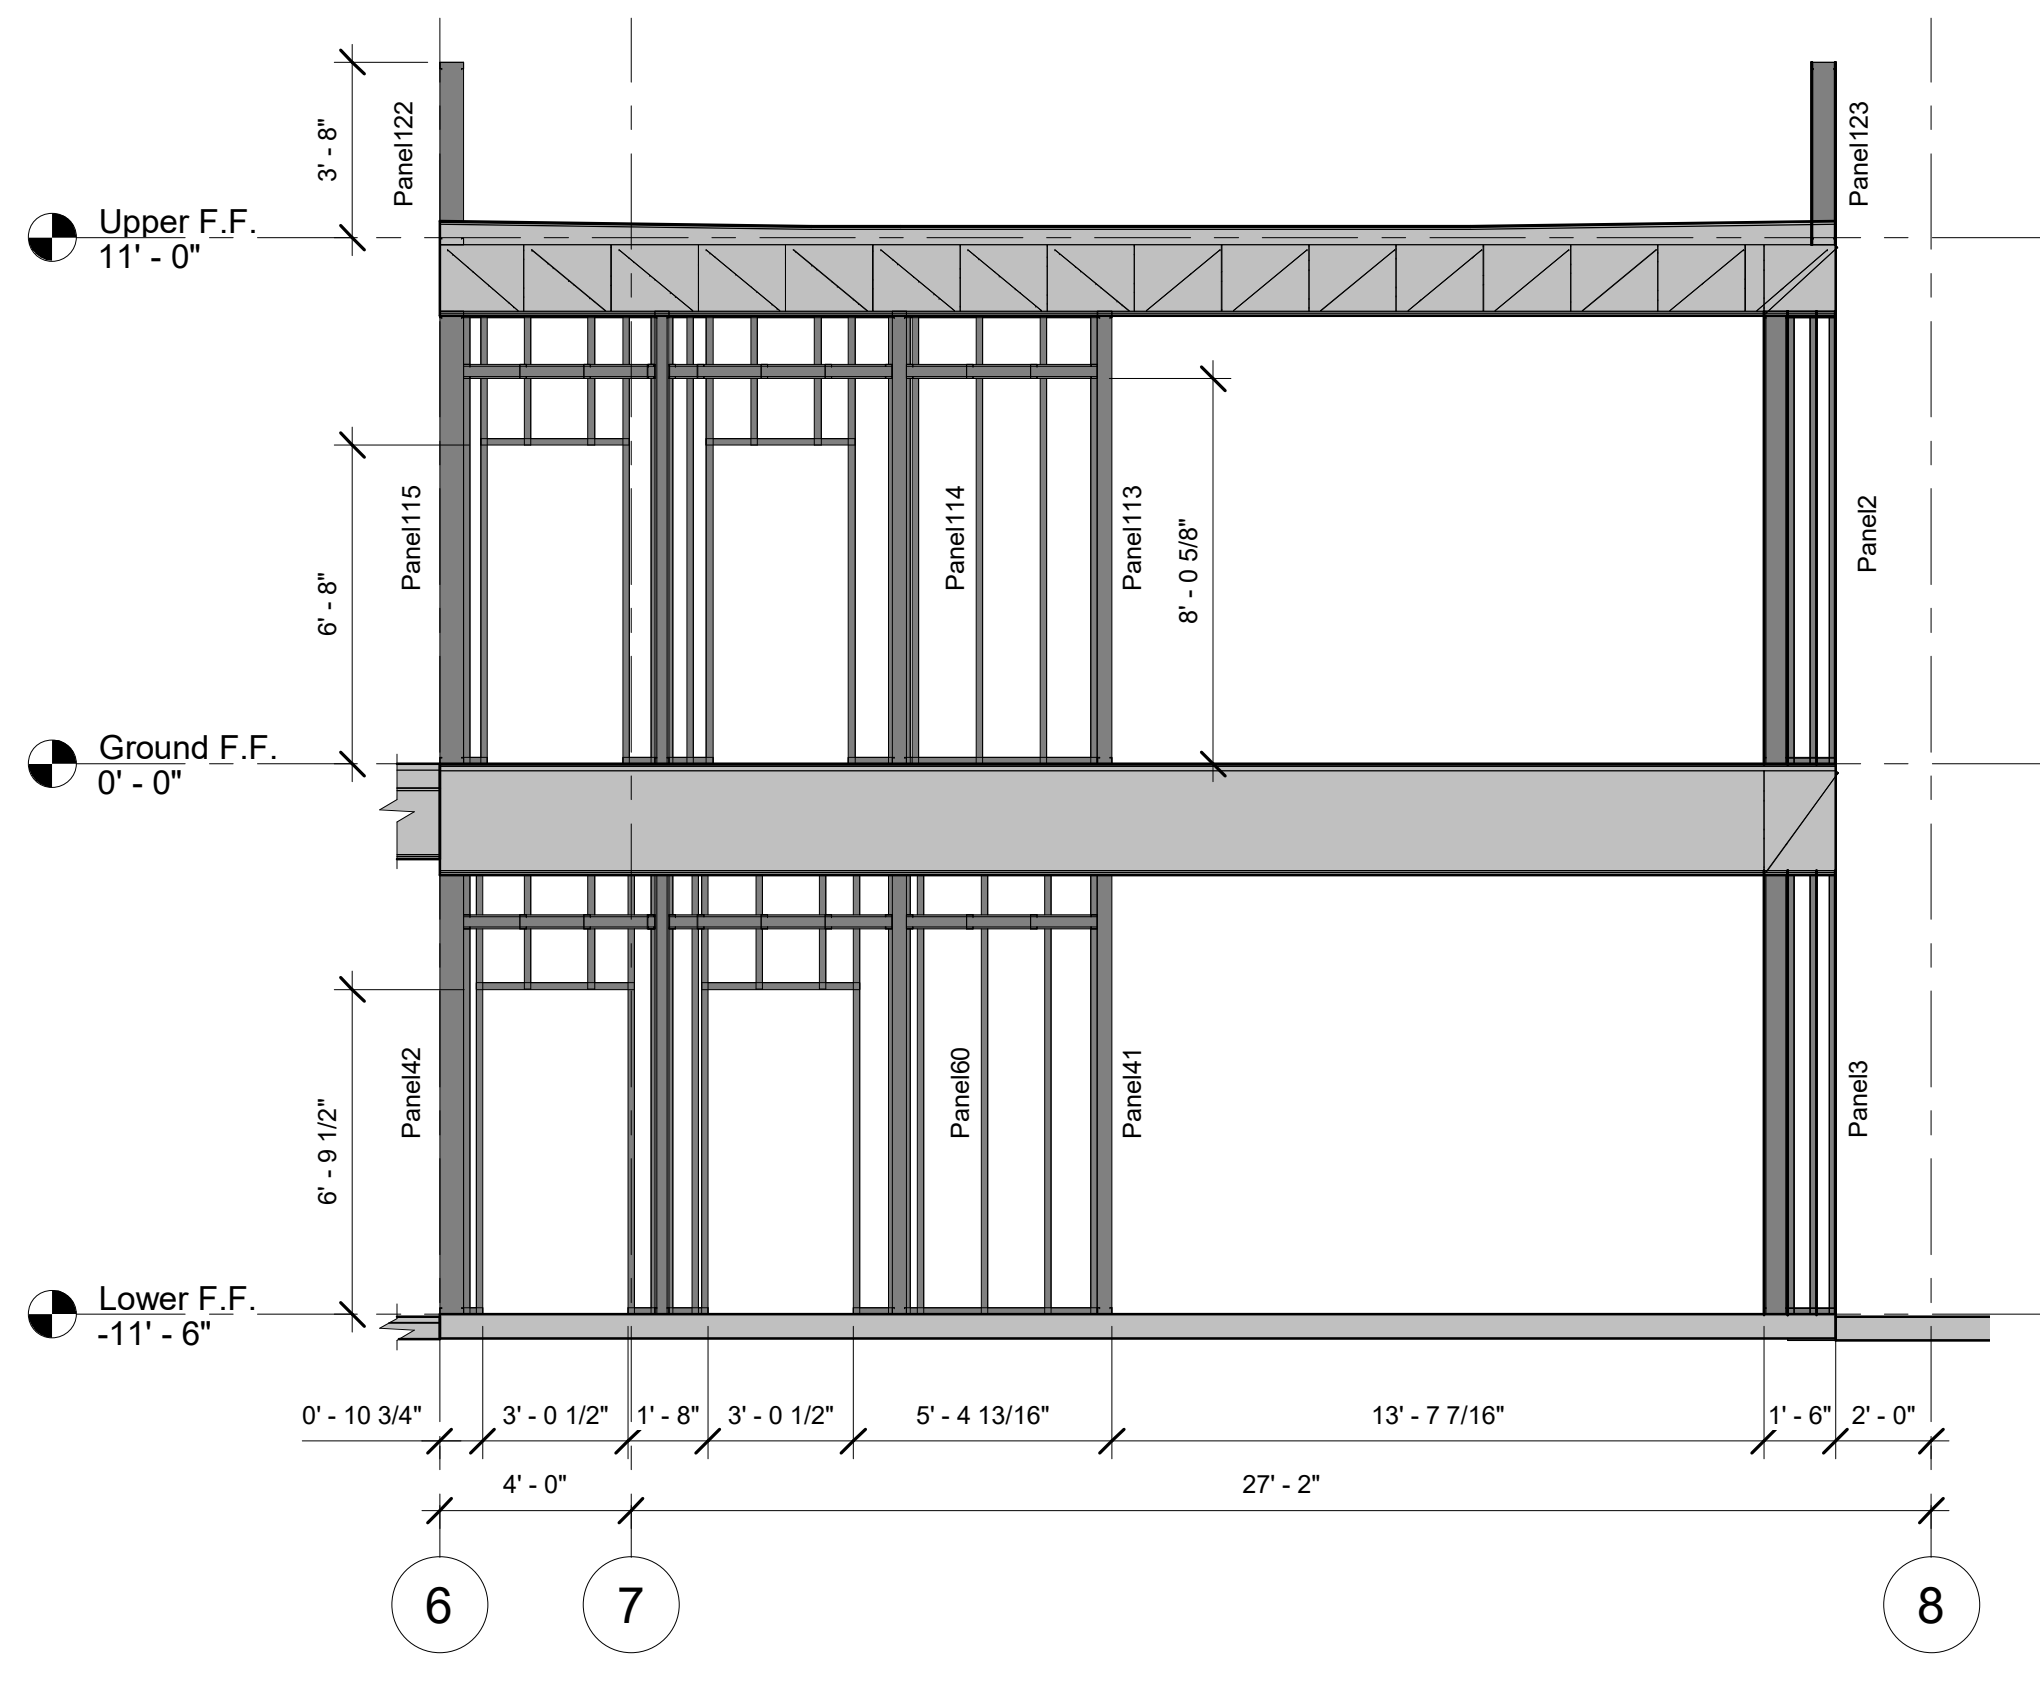

④ STRUCTURAL SECTION
1/4" = 1'-0"

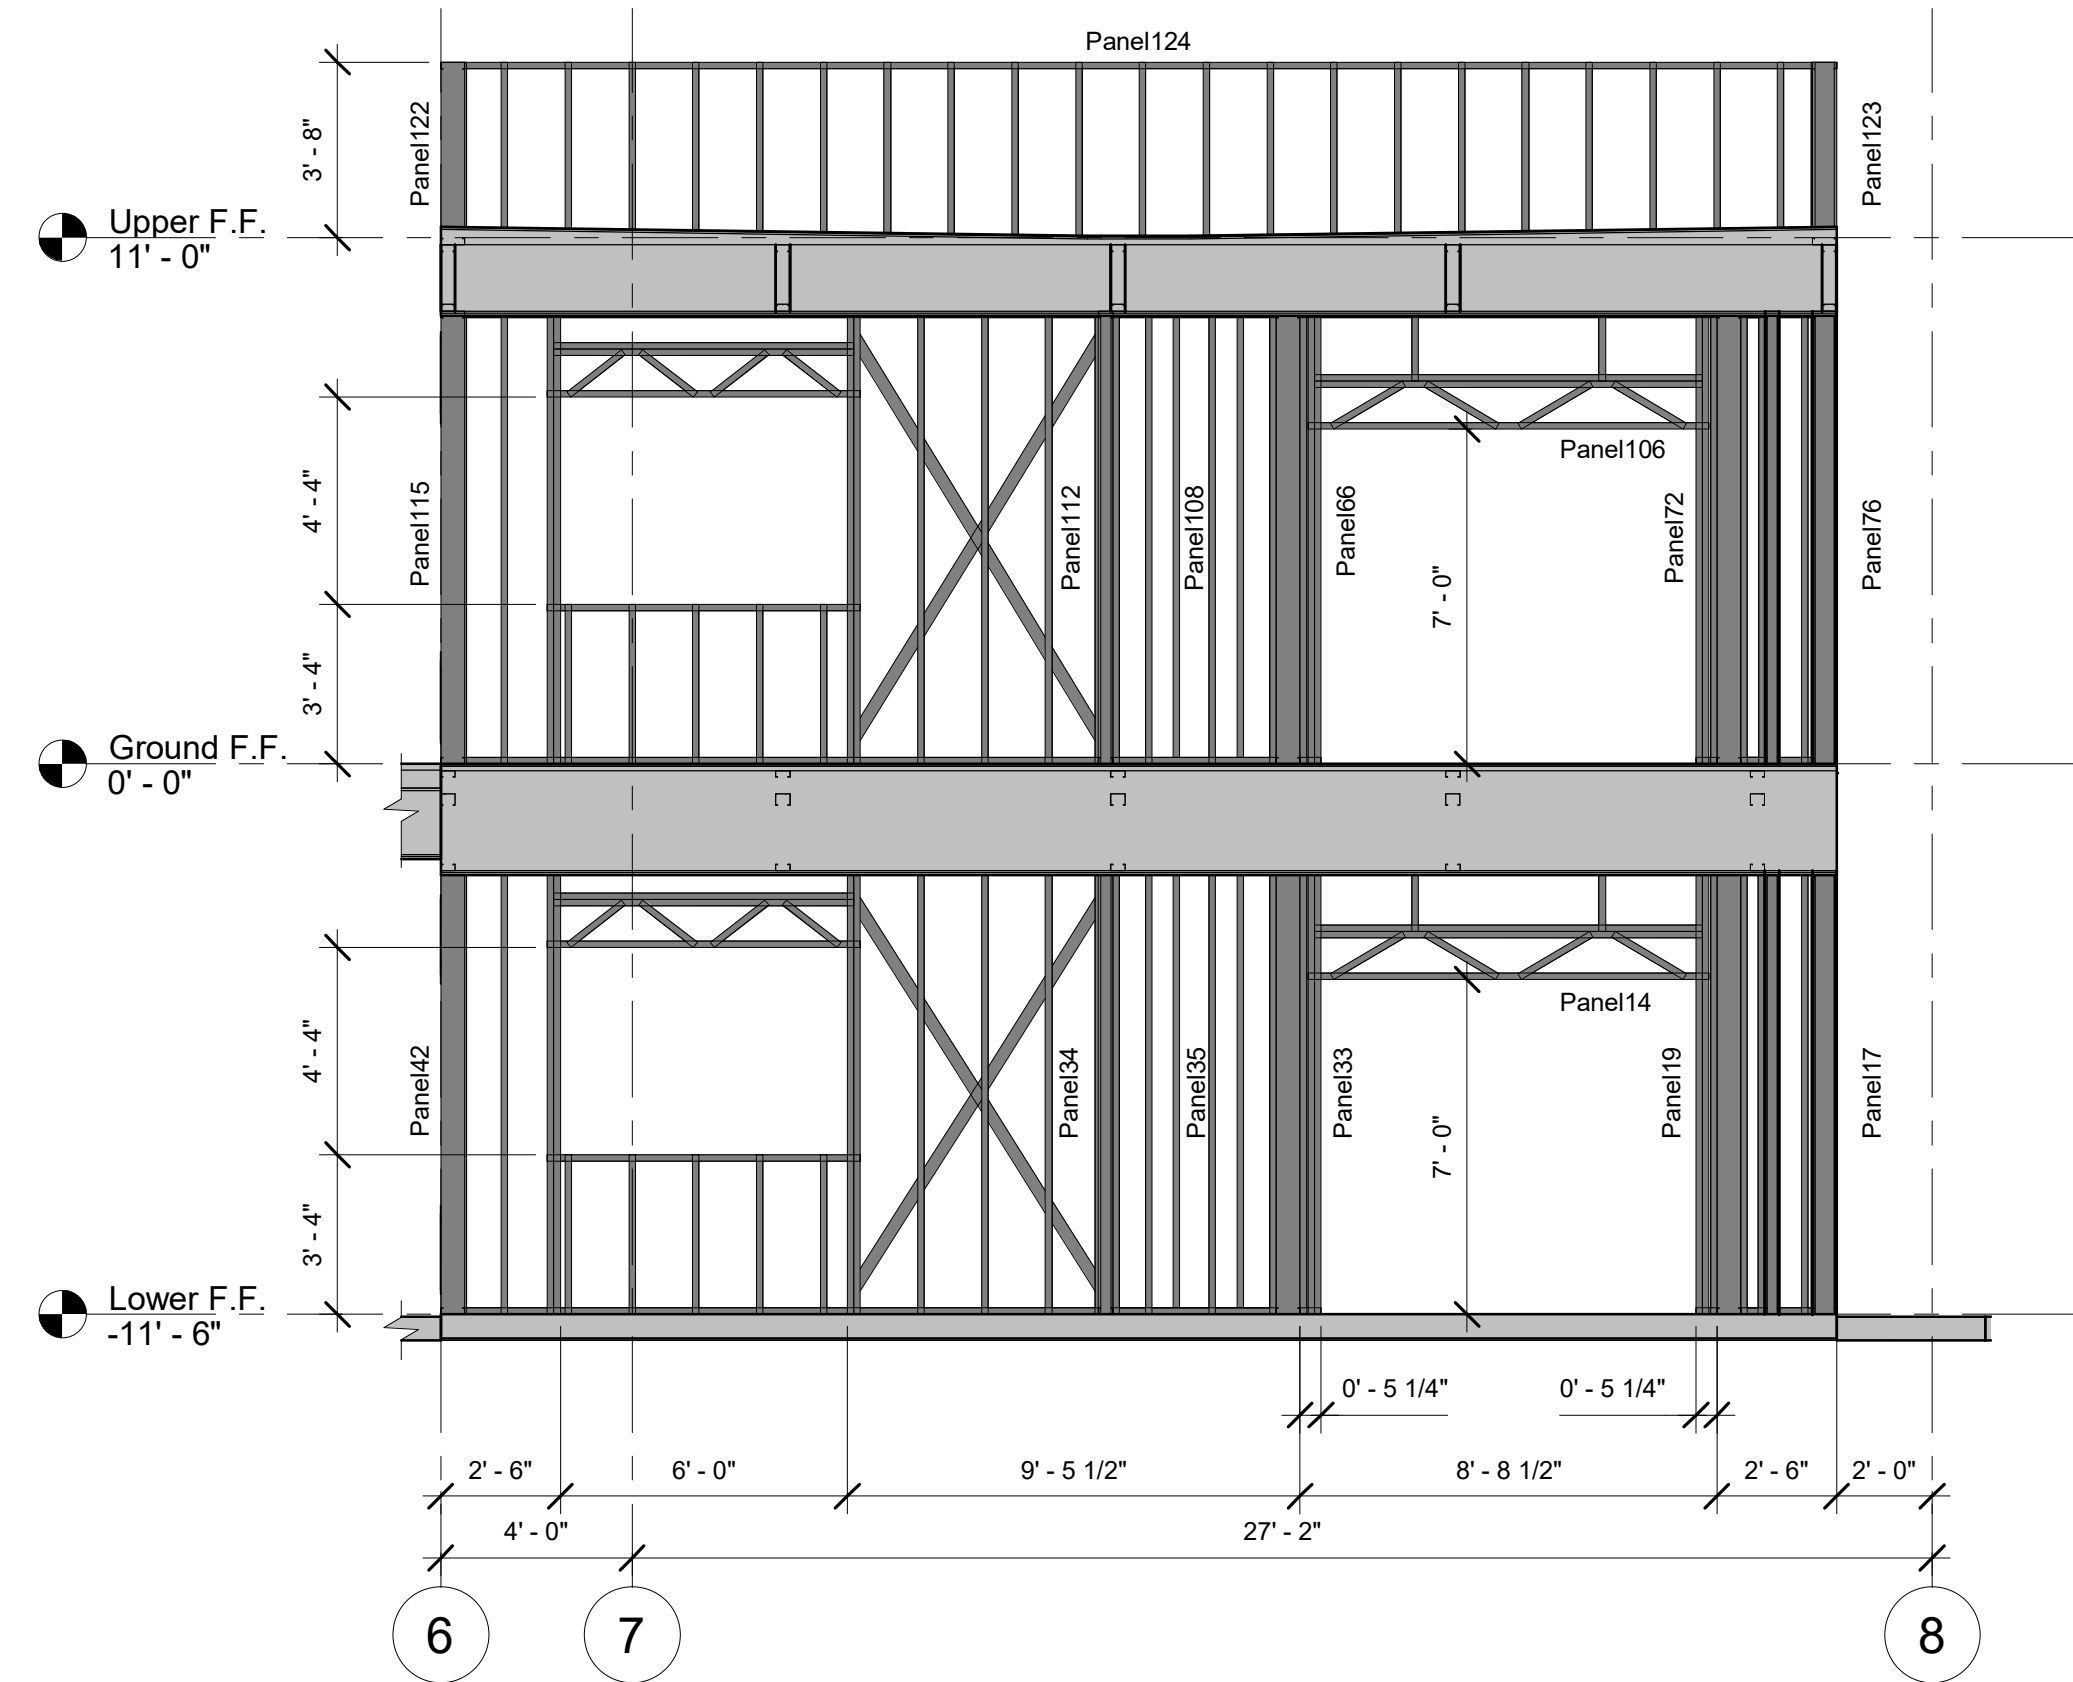

⑤ STRUCTURAL SECTION
1/4" = 1'-0"

DRAWN BY _____

CHECKED BY _____


PROJECT NUMBER _____

SHEET NUMBER _____

S9


SHEET NAME

**BLOCK A.
STRUCTURAL
SECTION**

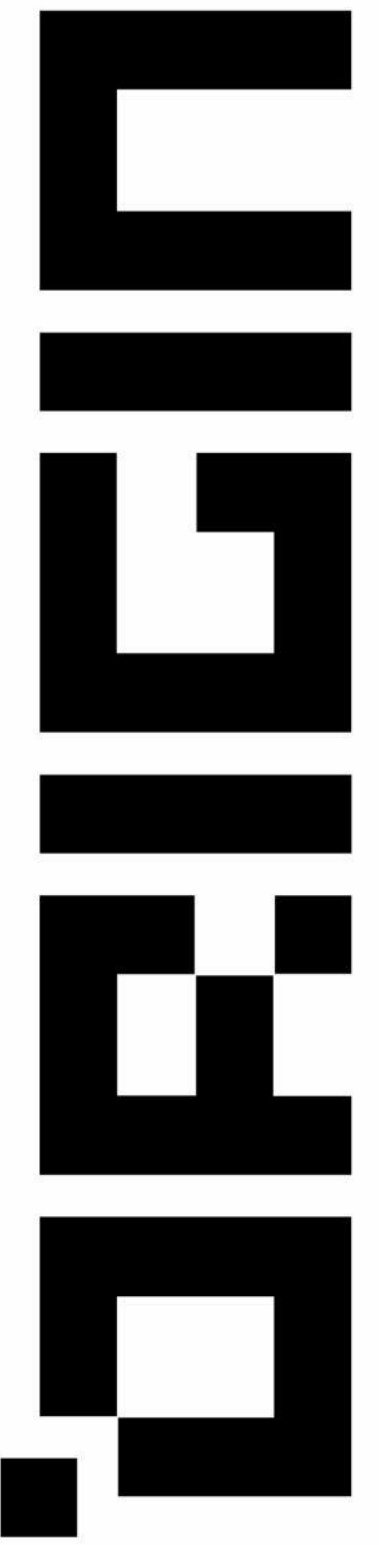


Hawaiian village
620-250-030

DRAWN BY _____
CHECKED BY _____
PROJECT NUMBER _____
SHEET NUMBER
S10
SHEET NAME
BLOCK B. STRUCTURAL WALL FRAMING PLAN. 1-ST FLOOR

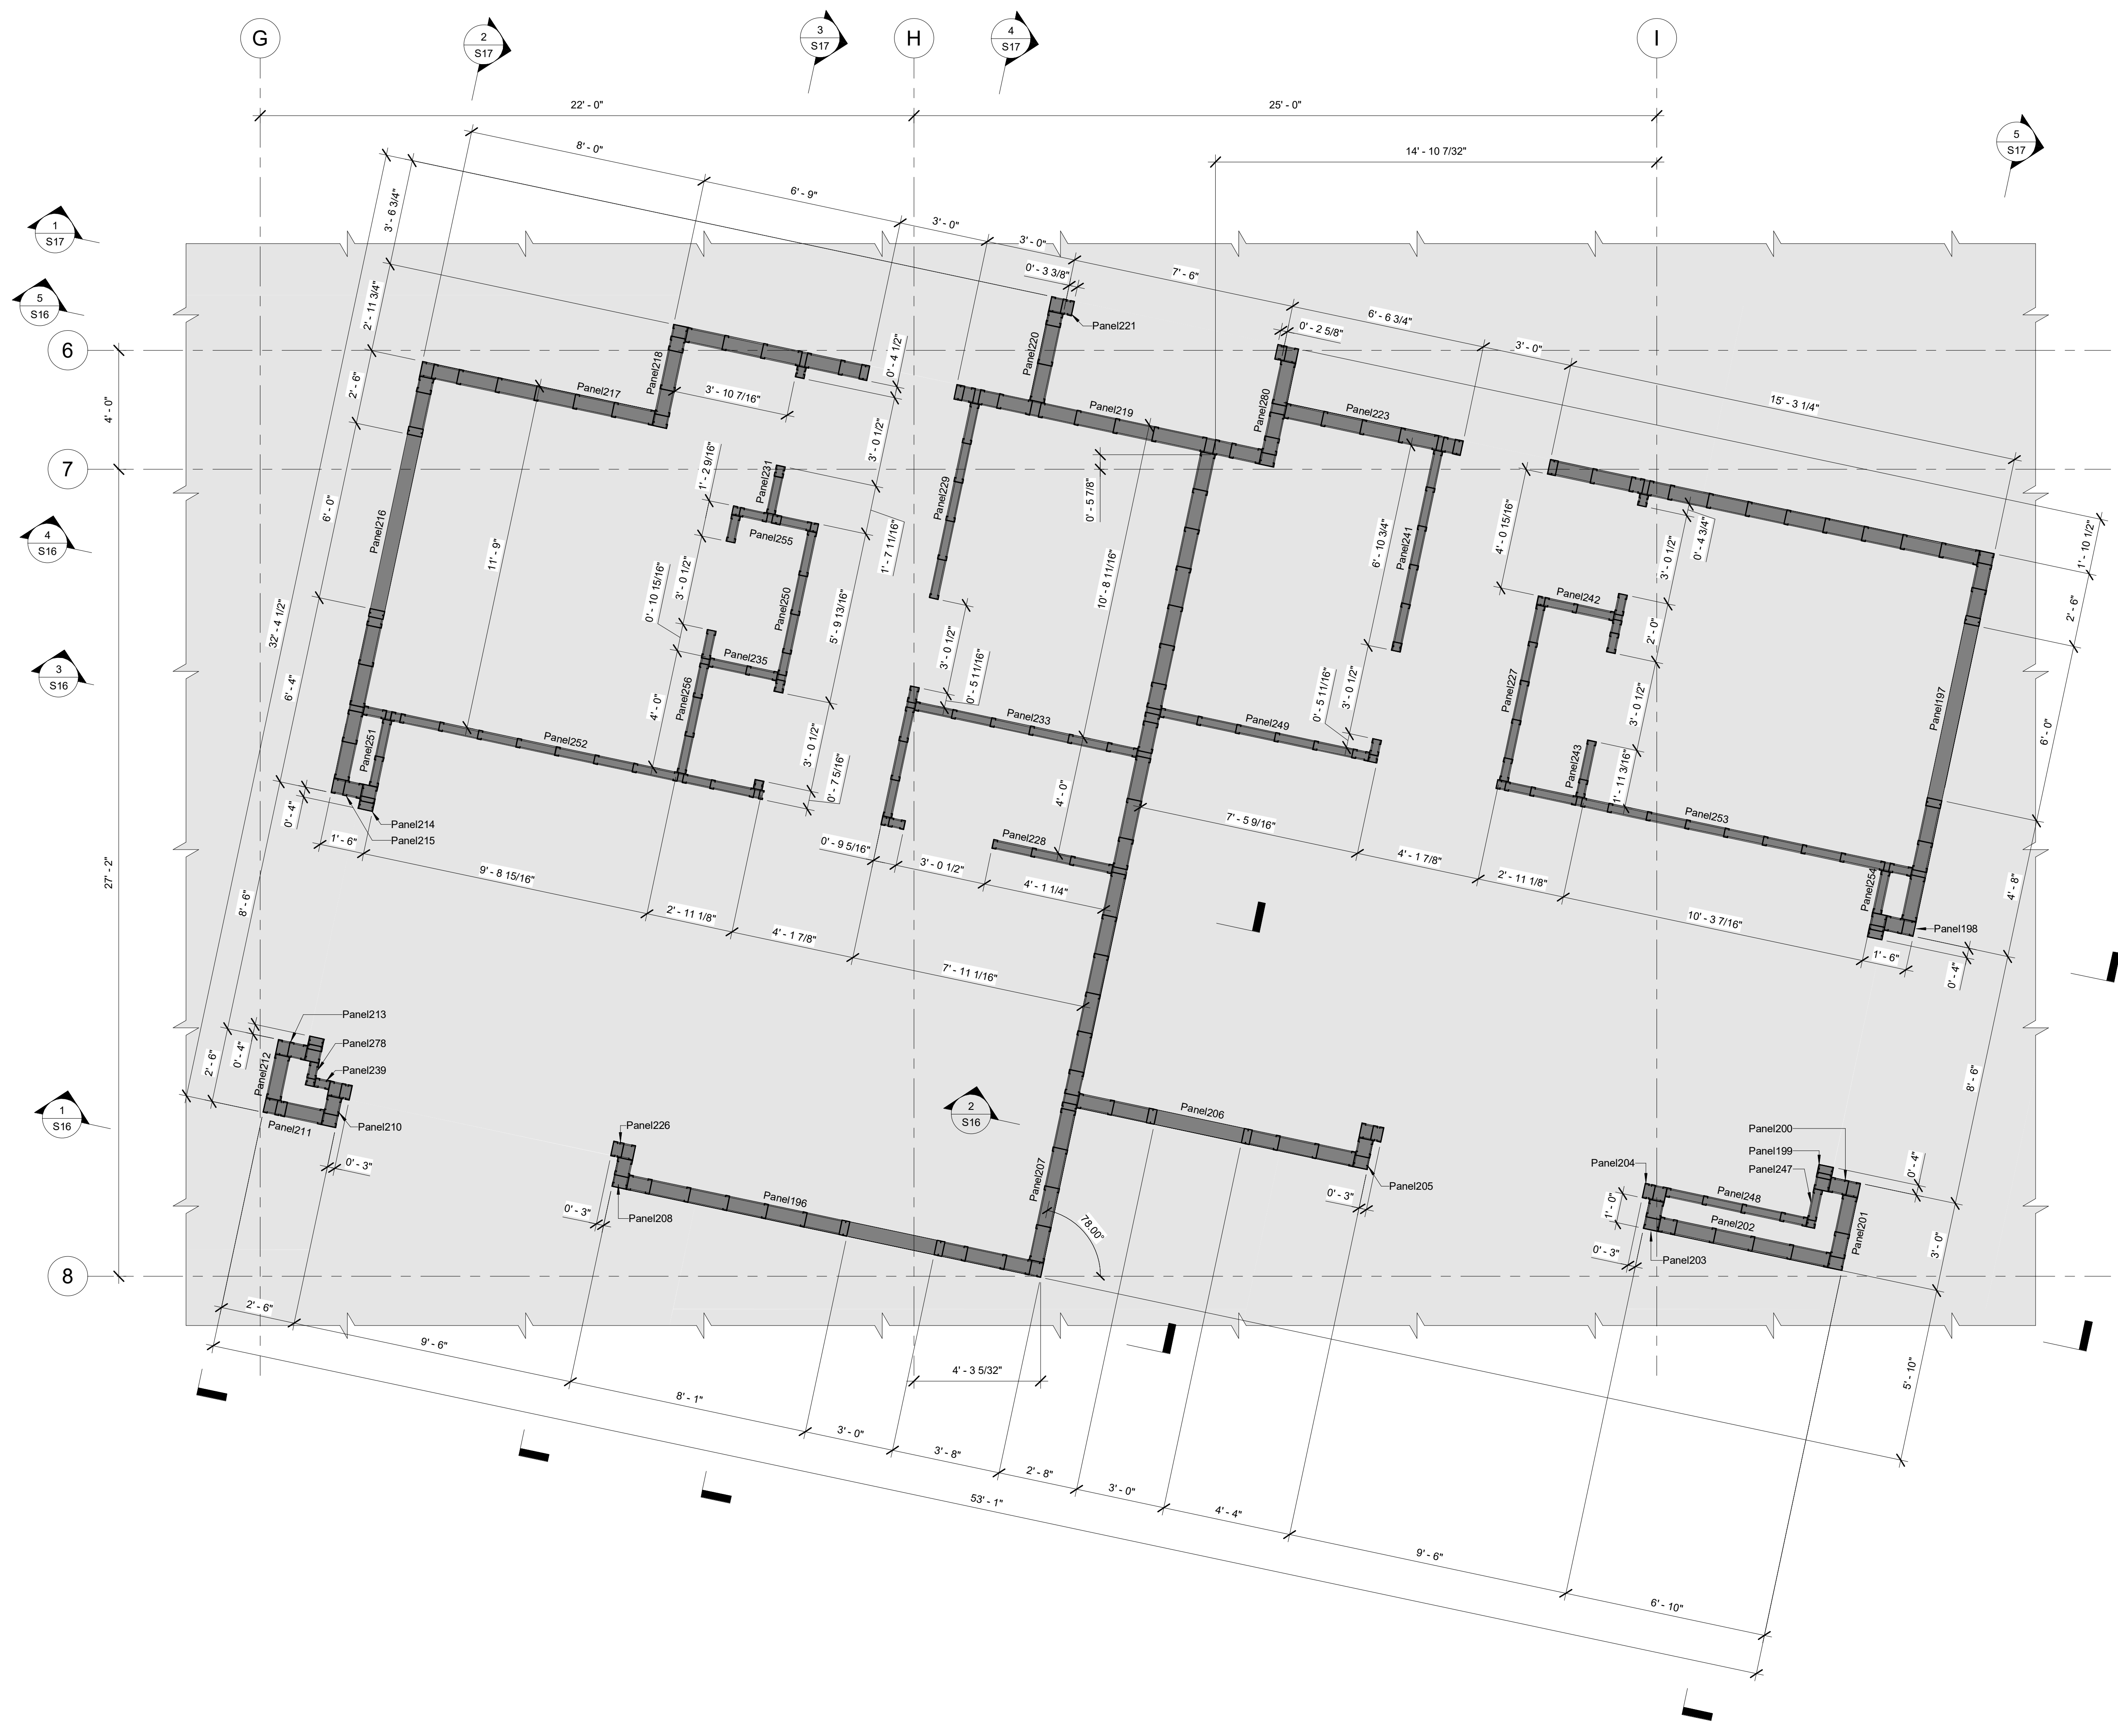

1 BLOCK B. STRUCTURAL WALL FRAMING PLAN. 1-ST FLOOR
3/8" = 1'-0"

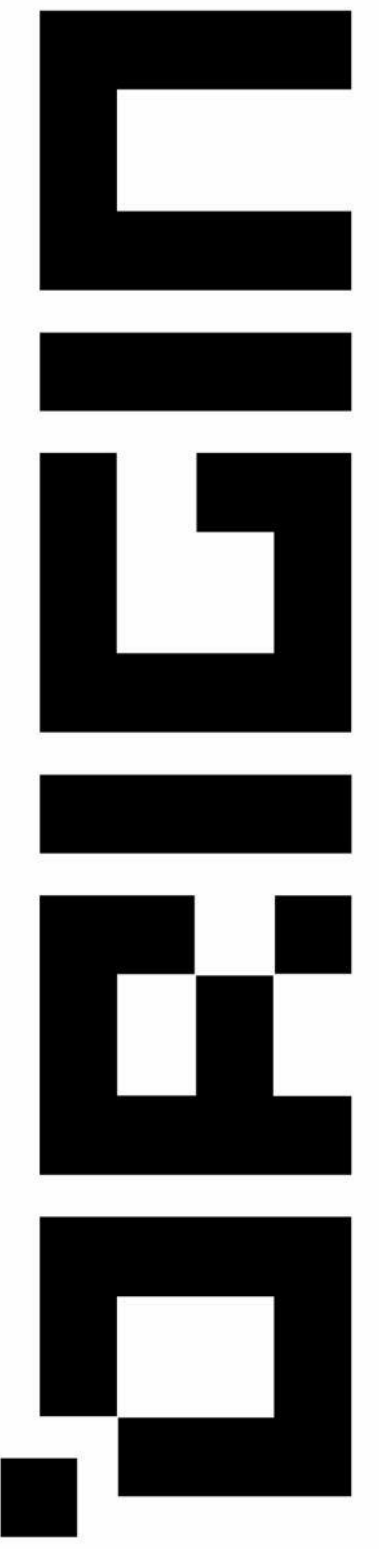

Hawaiian village
620-250-030

DRAWN BY

CHECKED BY

PROJECT NUMBER

SHEET NUMBER


S11

SHEET NAME

BLOCK B.
STRUCTURAL WALL
FRAMING
PLAN. 2-ND
FLOOR



1 BLOCK B. STRUCTURAL WALL FRAMING PLAN. 2-ND FLOOR
3/8" = 1'-0"

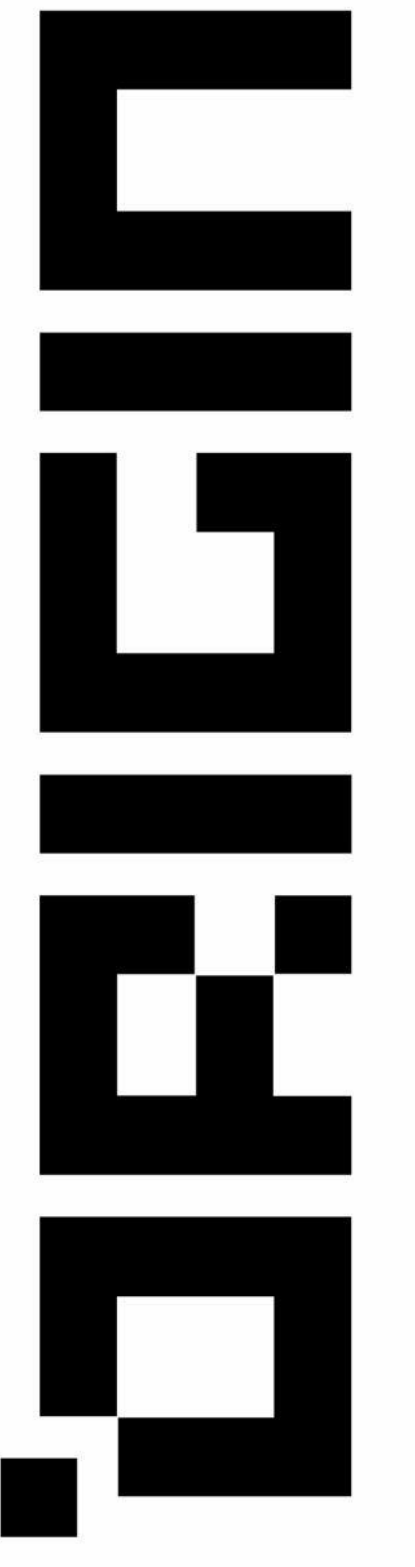

Hawaiian village
620-250-030

DRAWN BY

CHECKED BY


PROJECT NUMBER

SHEET NUMBER


S12

SHEET NAME

**BLOCK B.
PARAPET
STRUCTURAL
FRAMING PLAN**

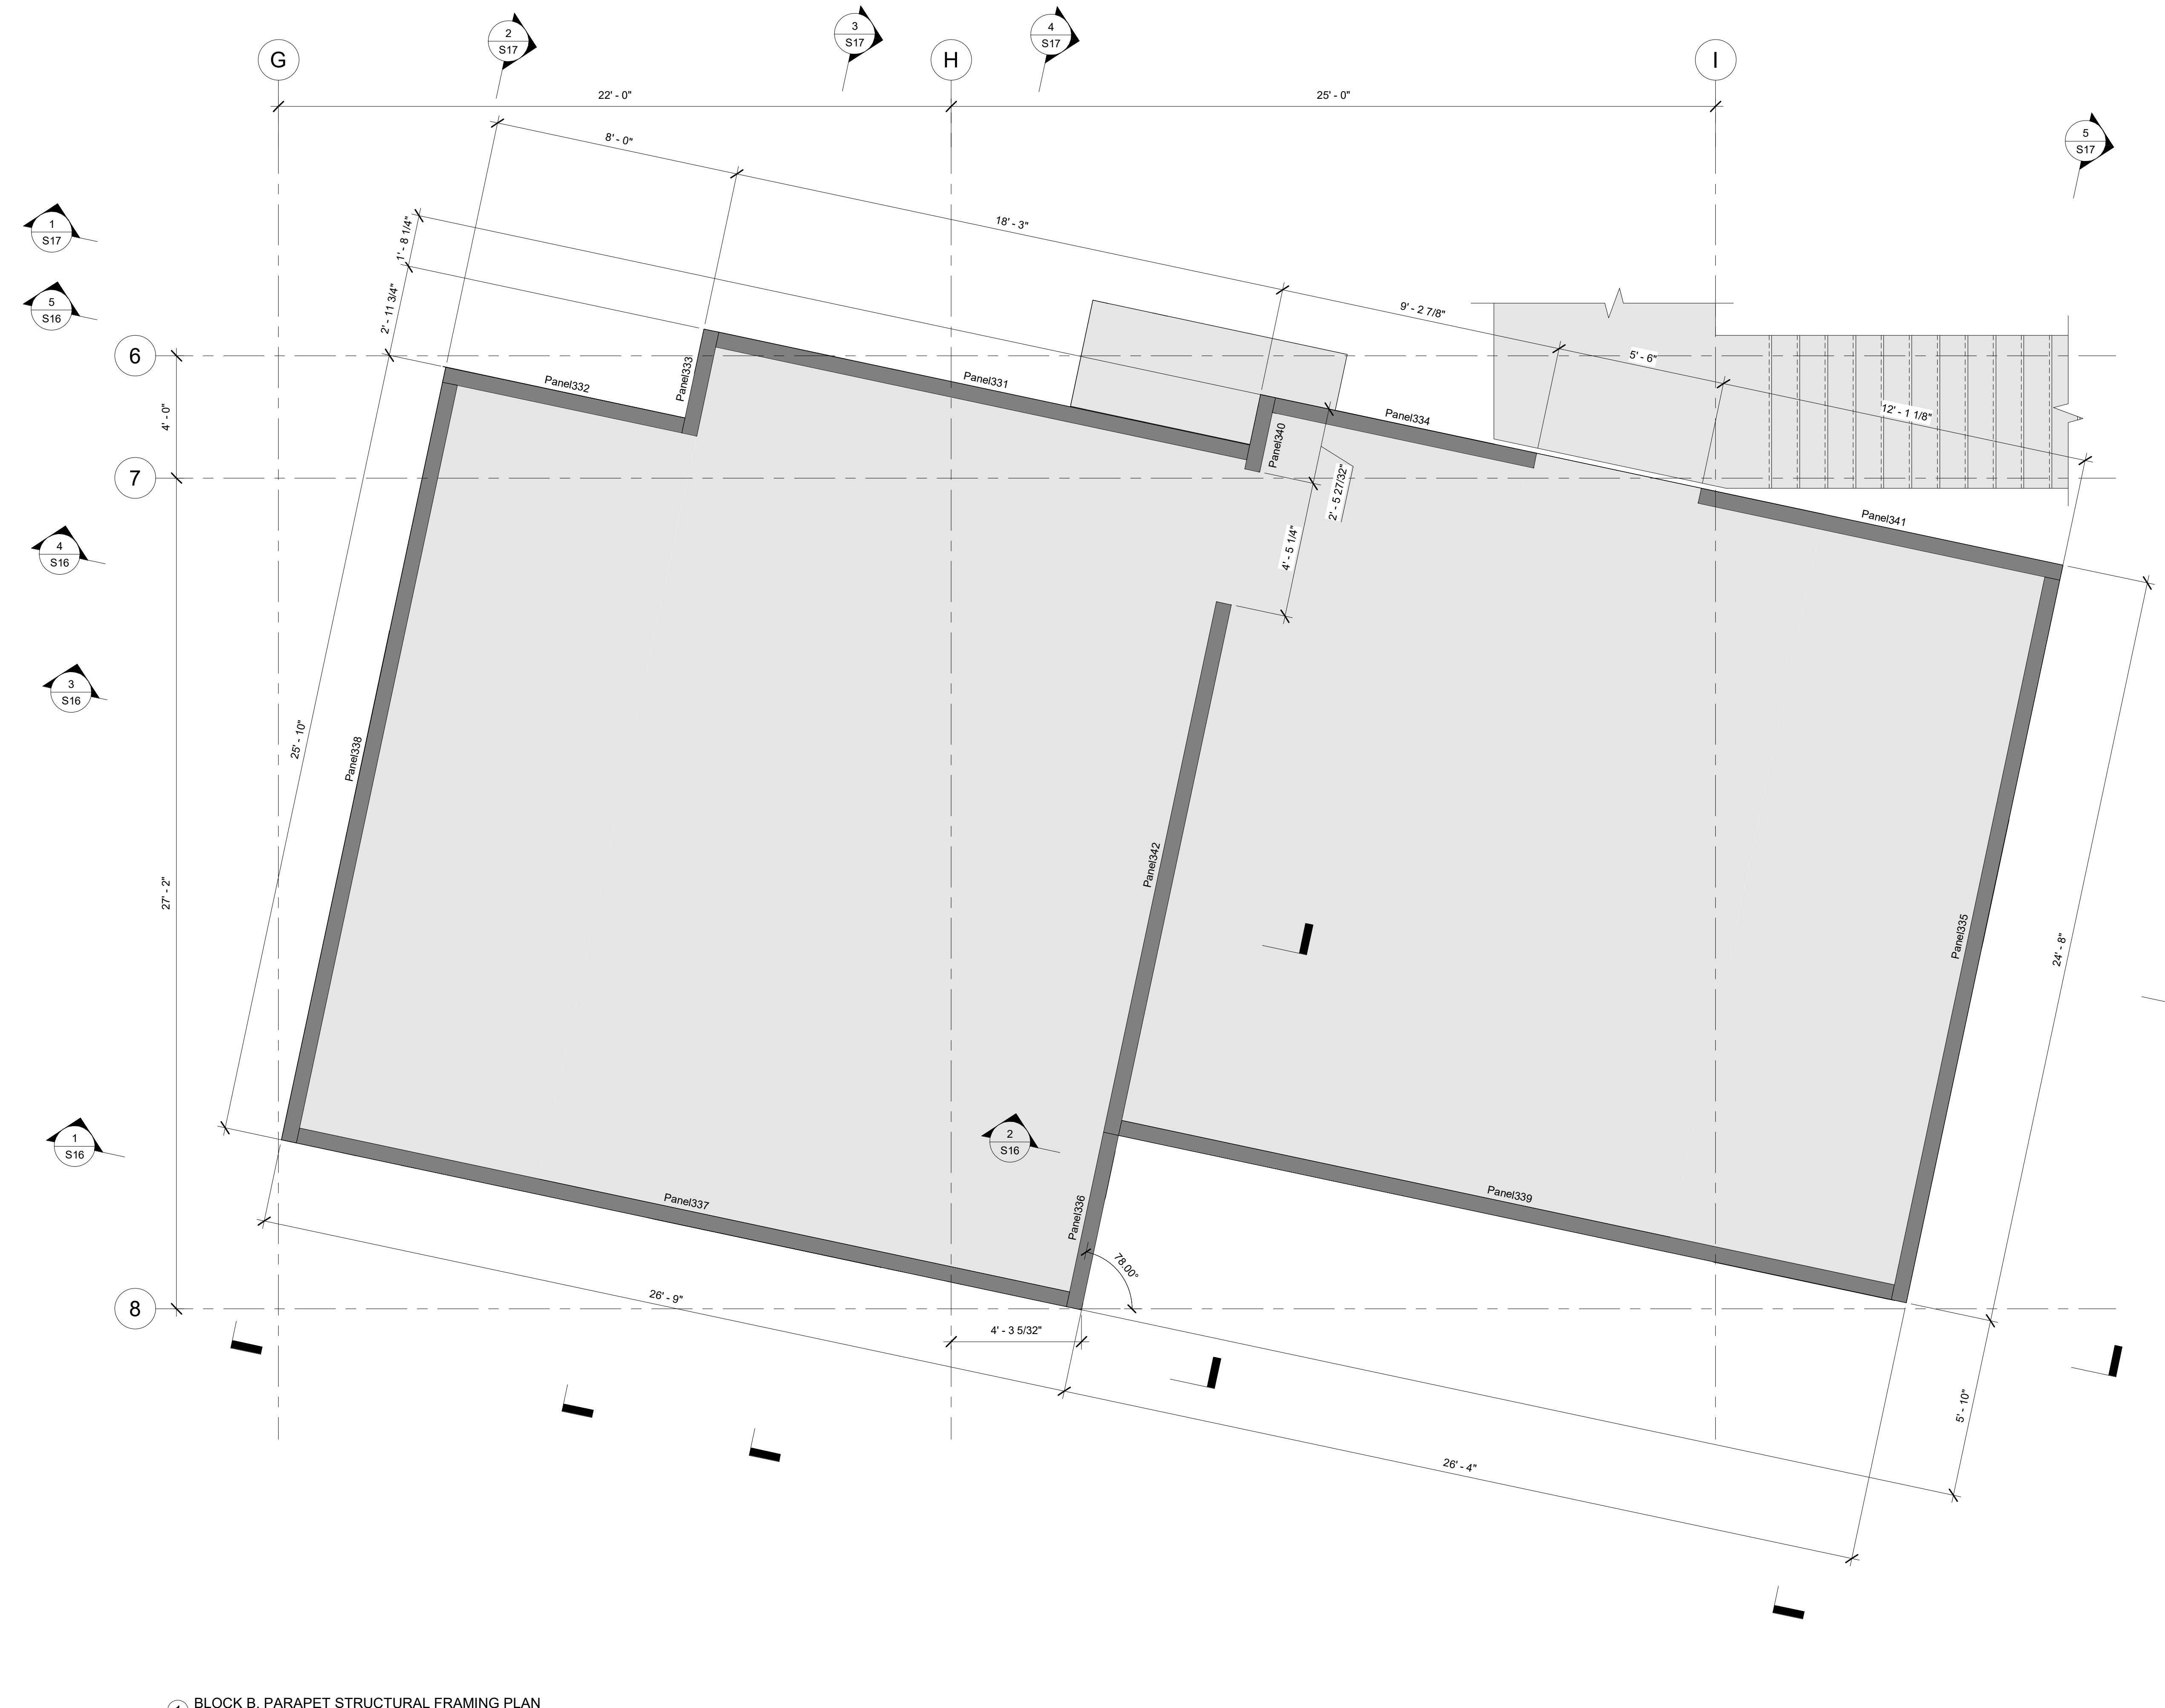

1 BLOCK B. PARAPET STRUCTURAL FRAMING PLAN
3/8" = 1'-0"

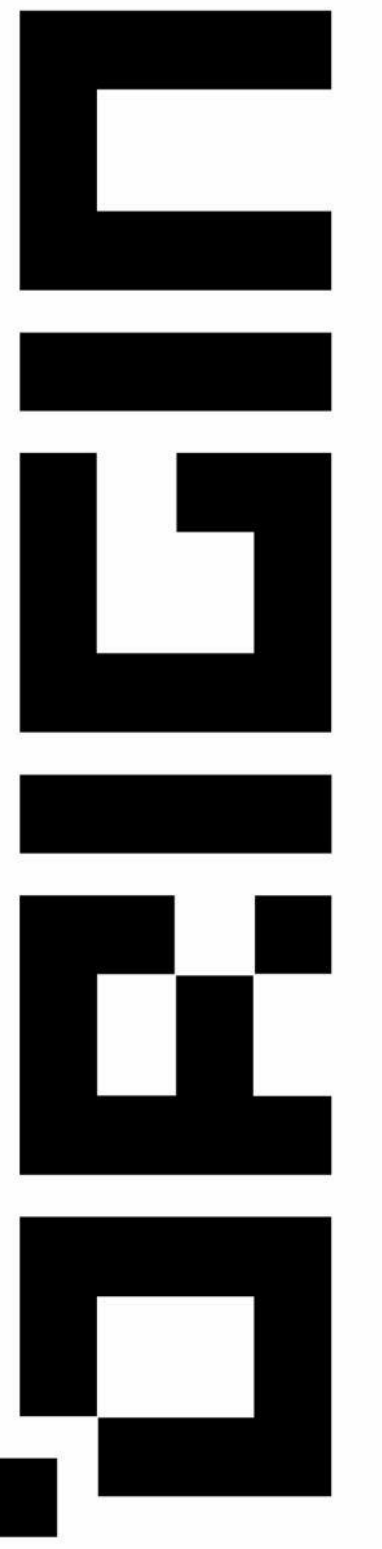

Hawaiian village
620-250-030

DRAWN BY

CHECKED BY


PROJECT NUMBER

SHEET NUMBER


S13

SHEET NAME

**BLOCK B.
STRUCTURAL
2-ND FLOOR
FRAMING PLAN**

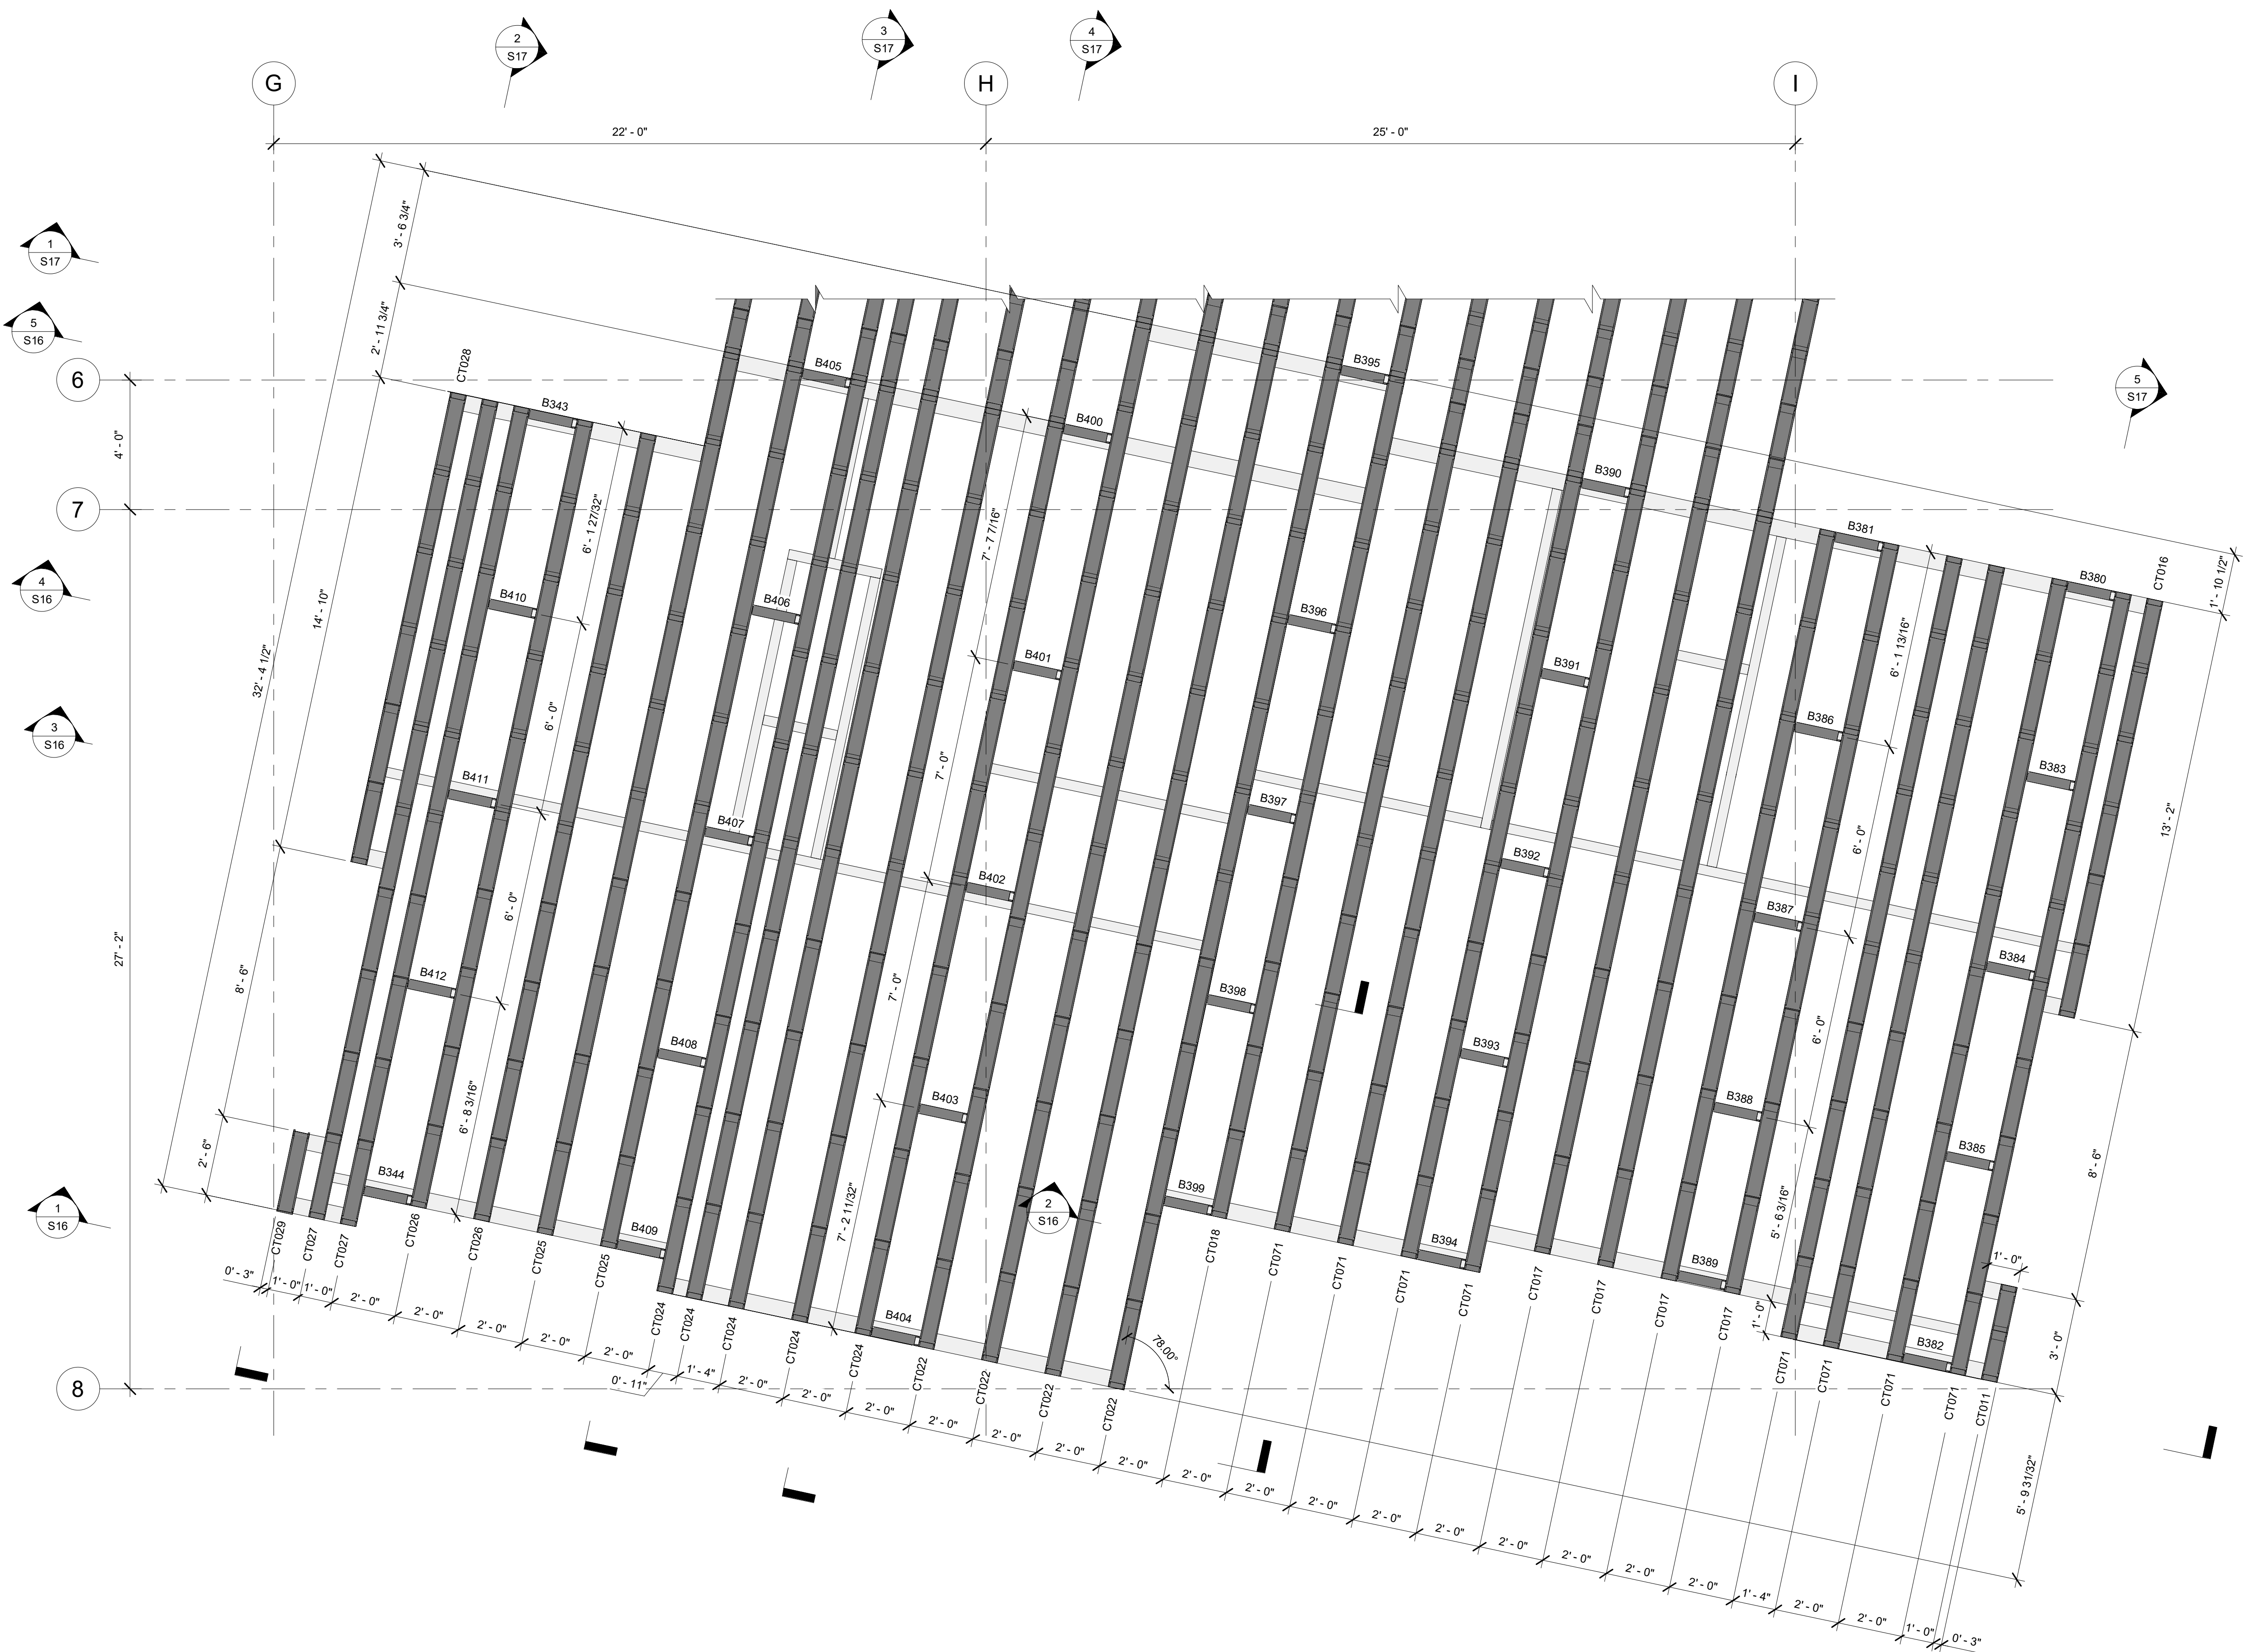

1 BLOCK B. STRUCTURAL 2-ND FLOOR FRAMING PLAN
3/8" = 1'-0"

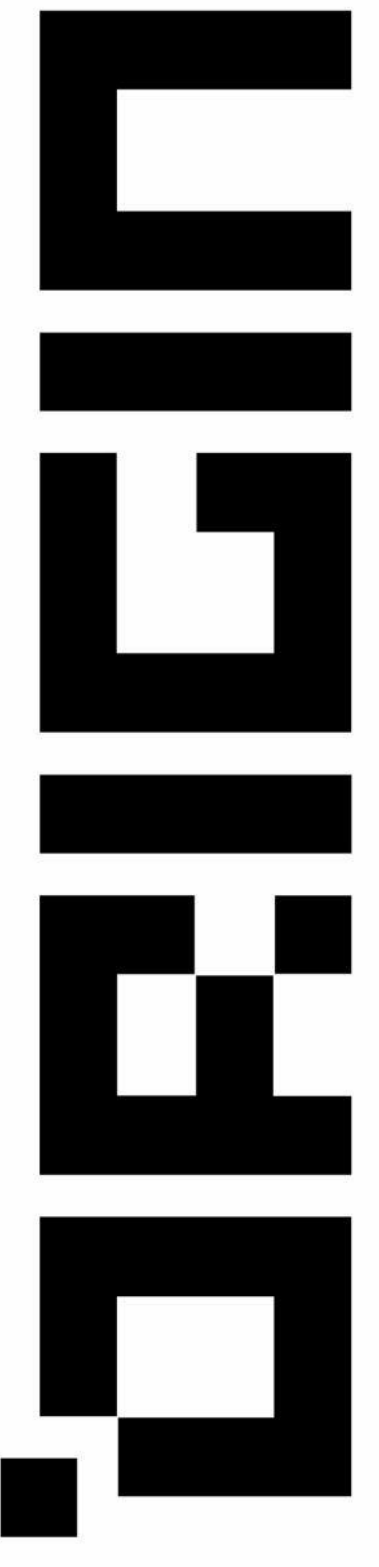

Hawaiian village
620-250-030

DRAWN BY

CHECKED BY


PROJECT NUMBER

SHEET NUMBER


S14

SHEET NAME


**BLOCK B.
STRUCTURA
ROOF FRAMING
PLAN**

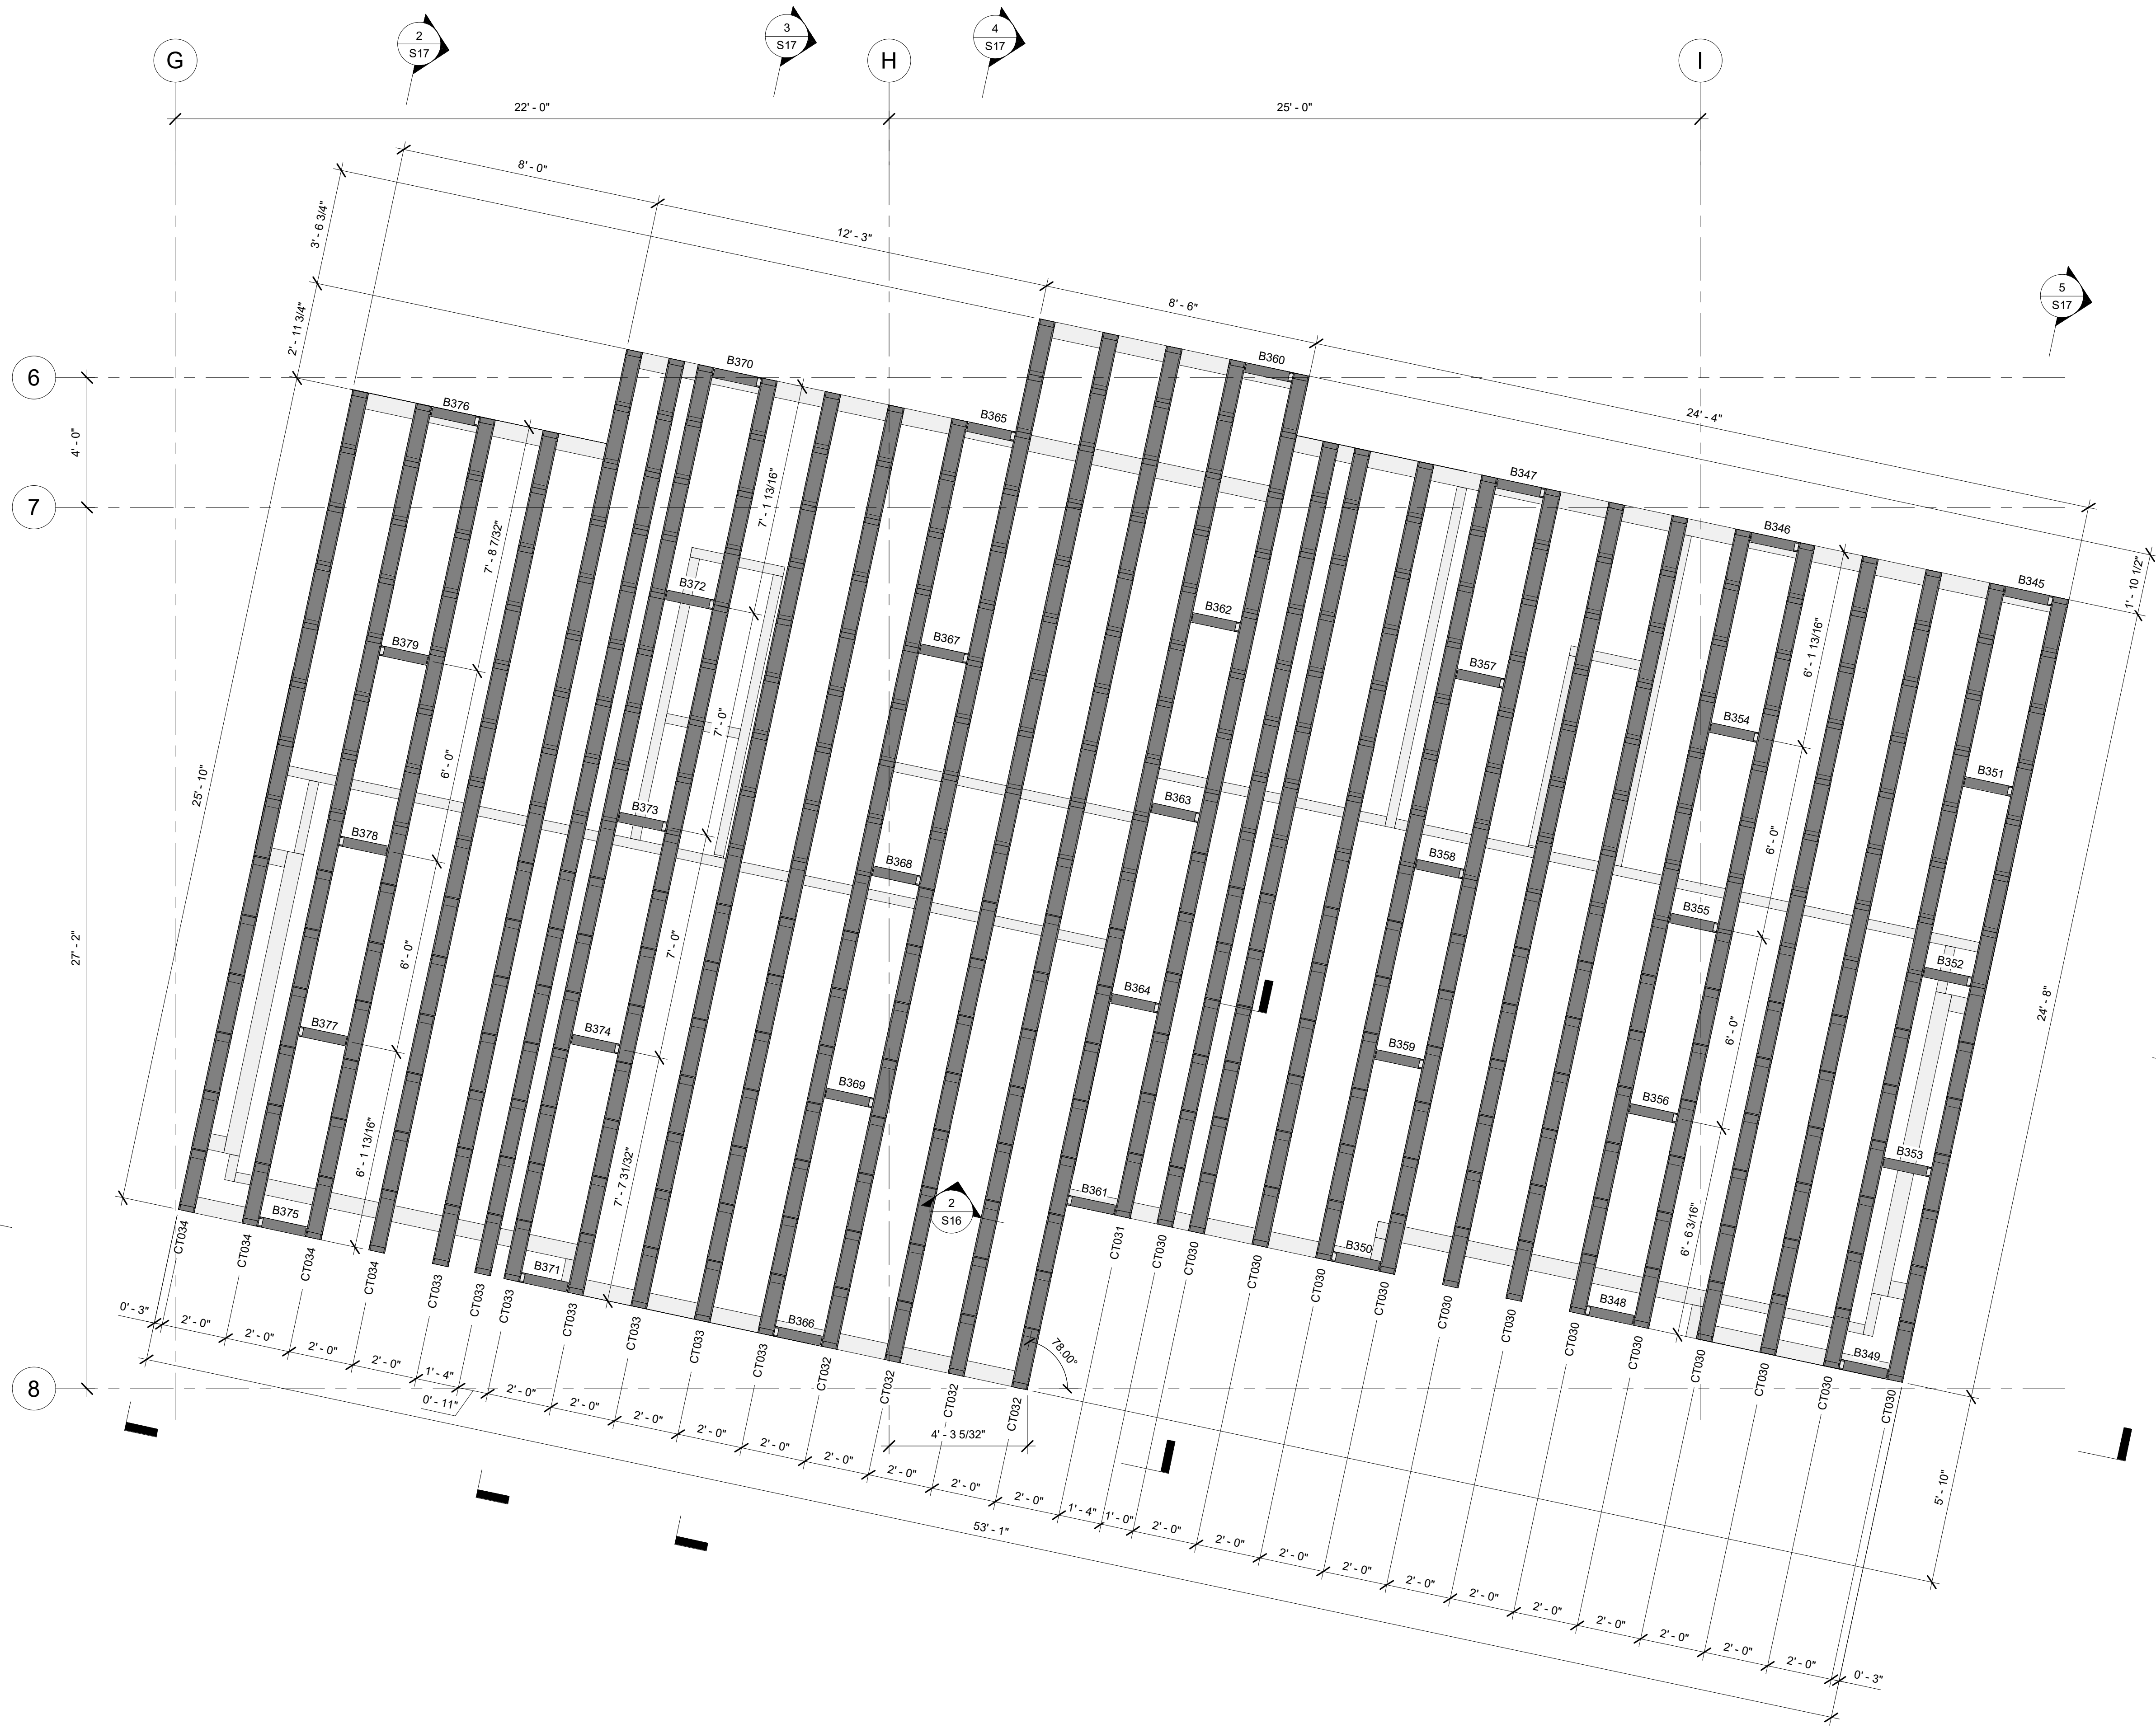


1 BLOCK B. STRUCTURA ROOF FRAMING PLAN
3/8" = 1'-0"

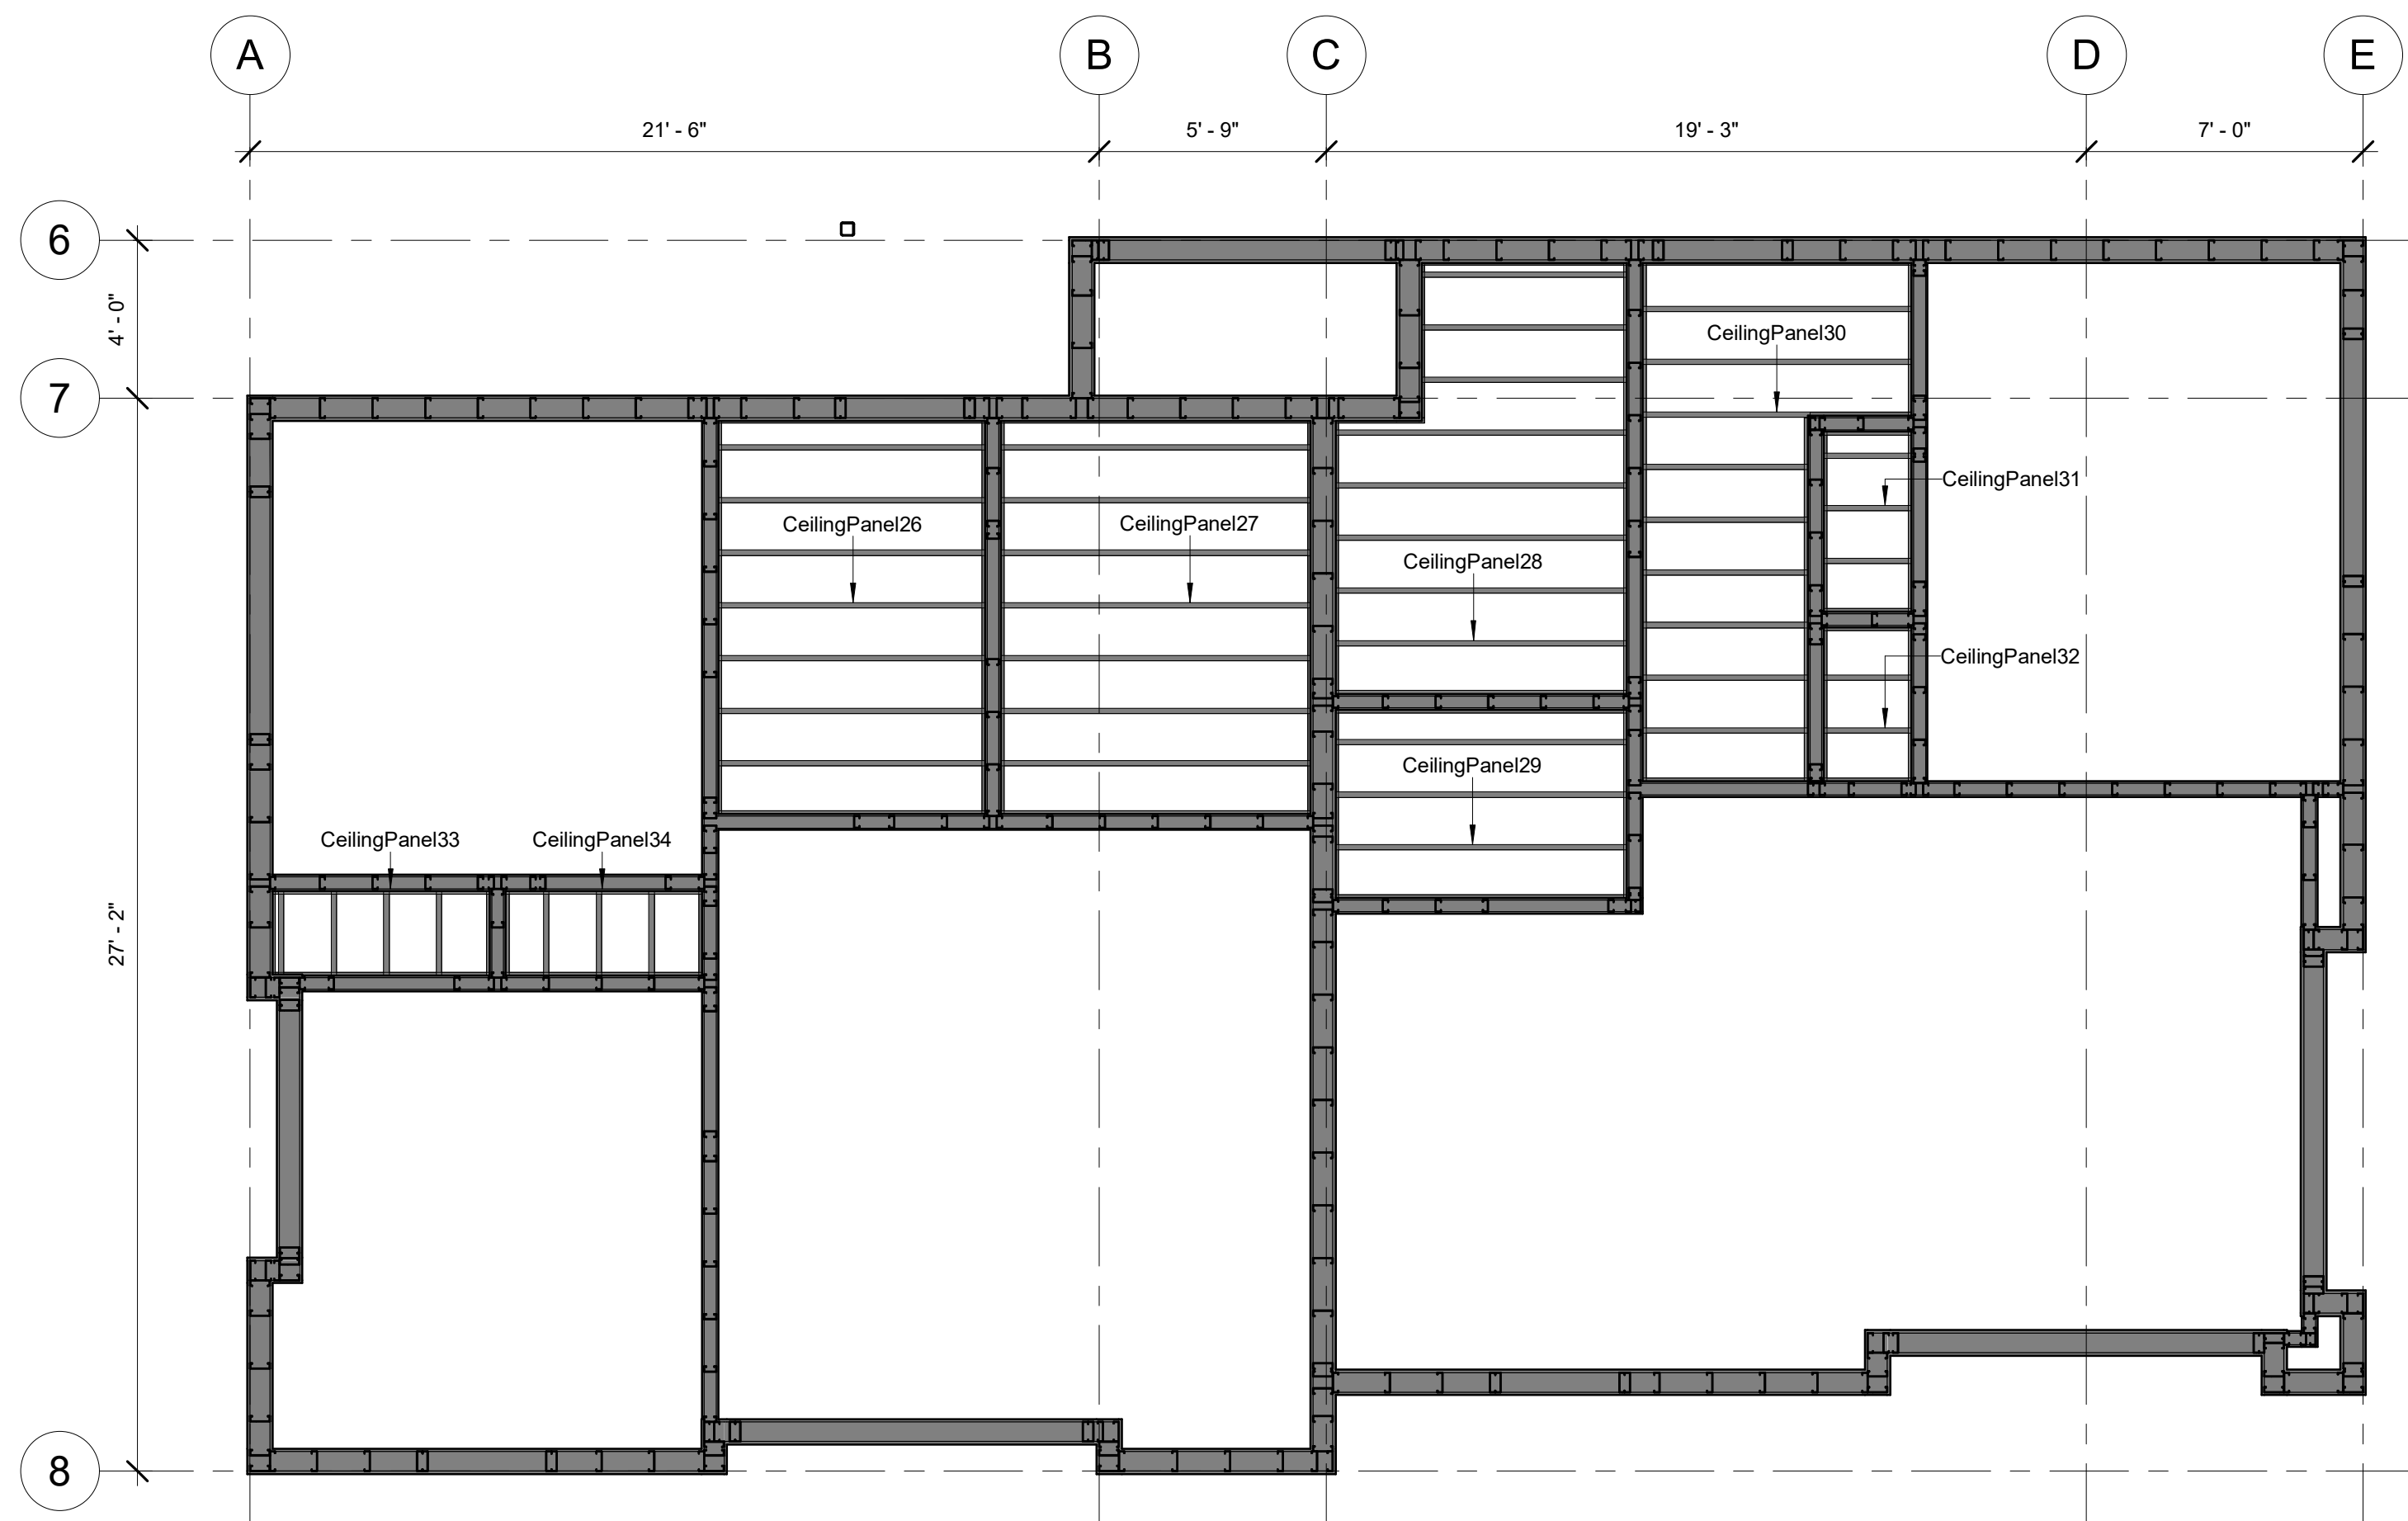


1 BLOCK A, 1-ST FLOOR CEILING PLAN
1/4" = 1'-0"

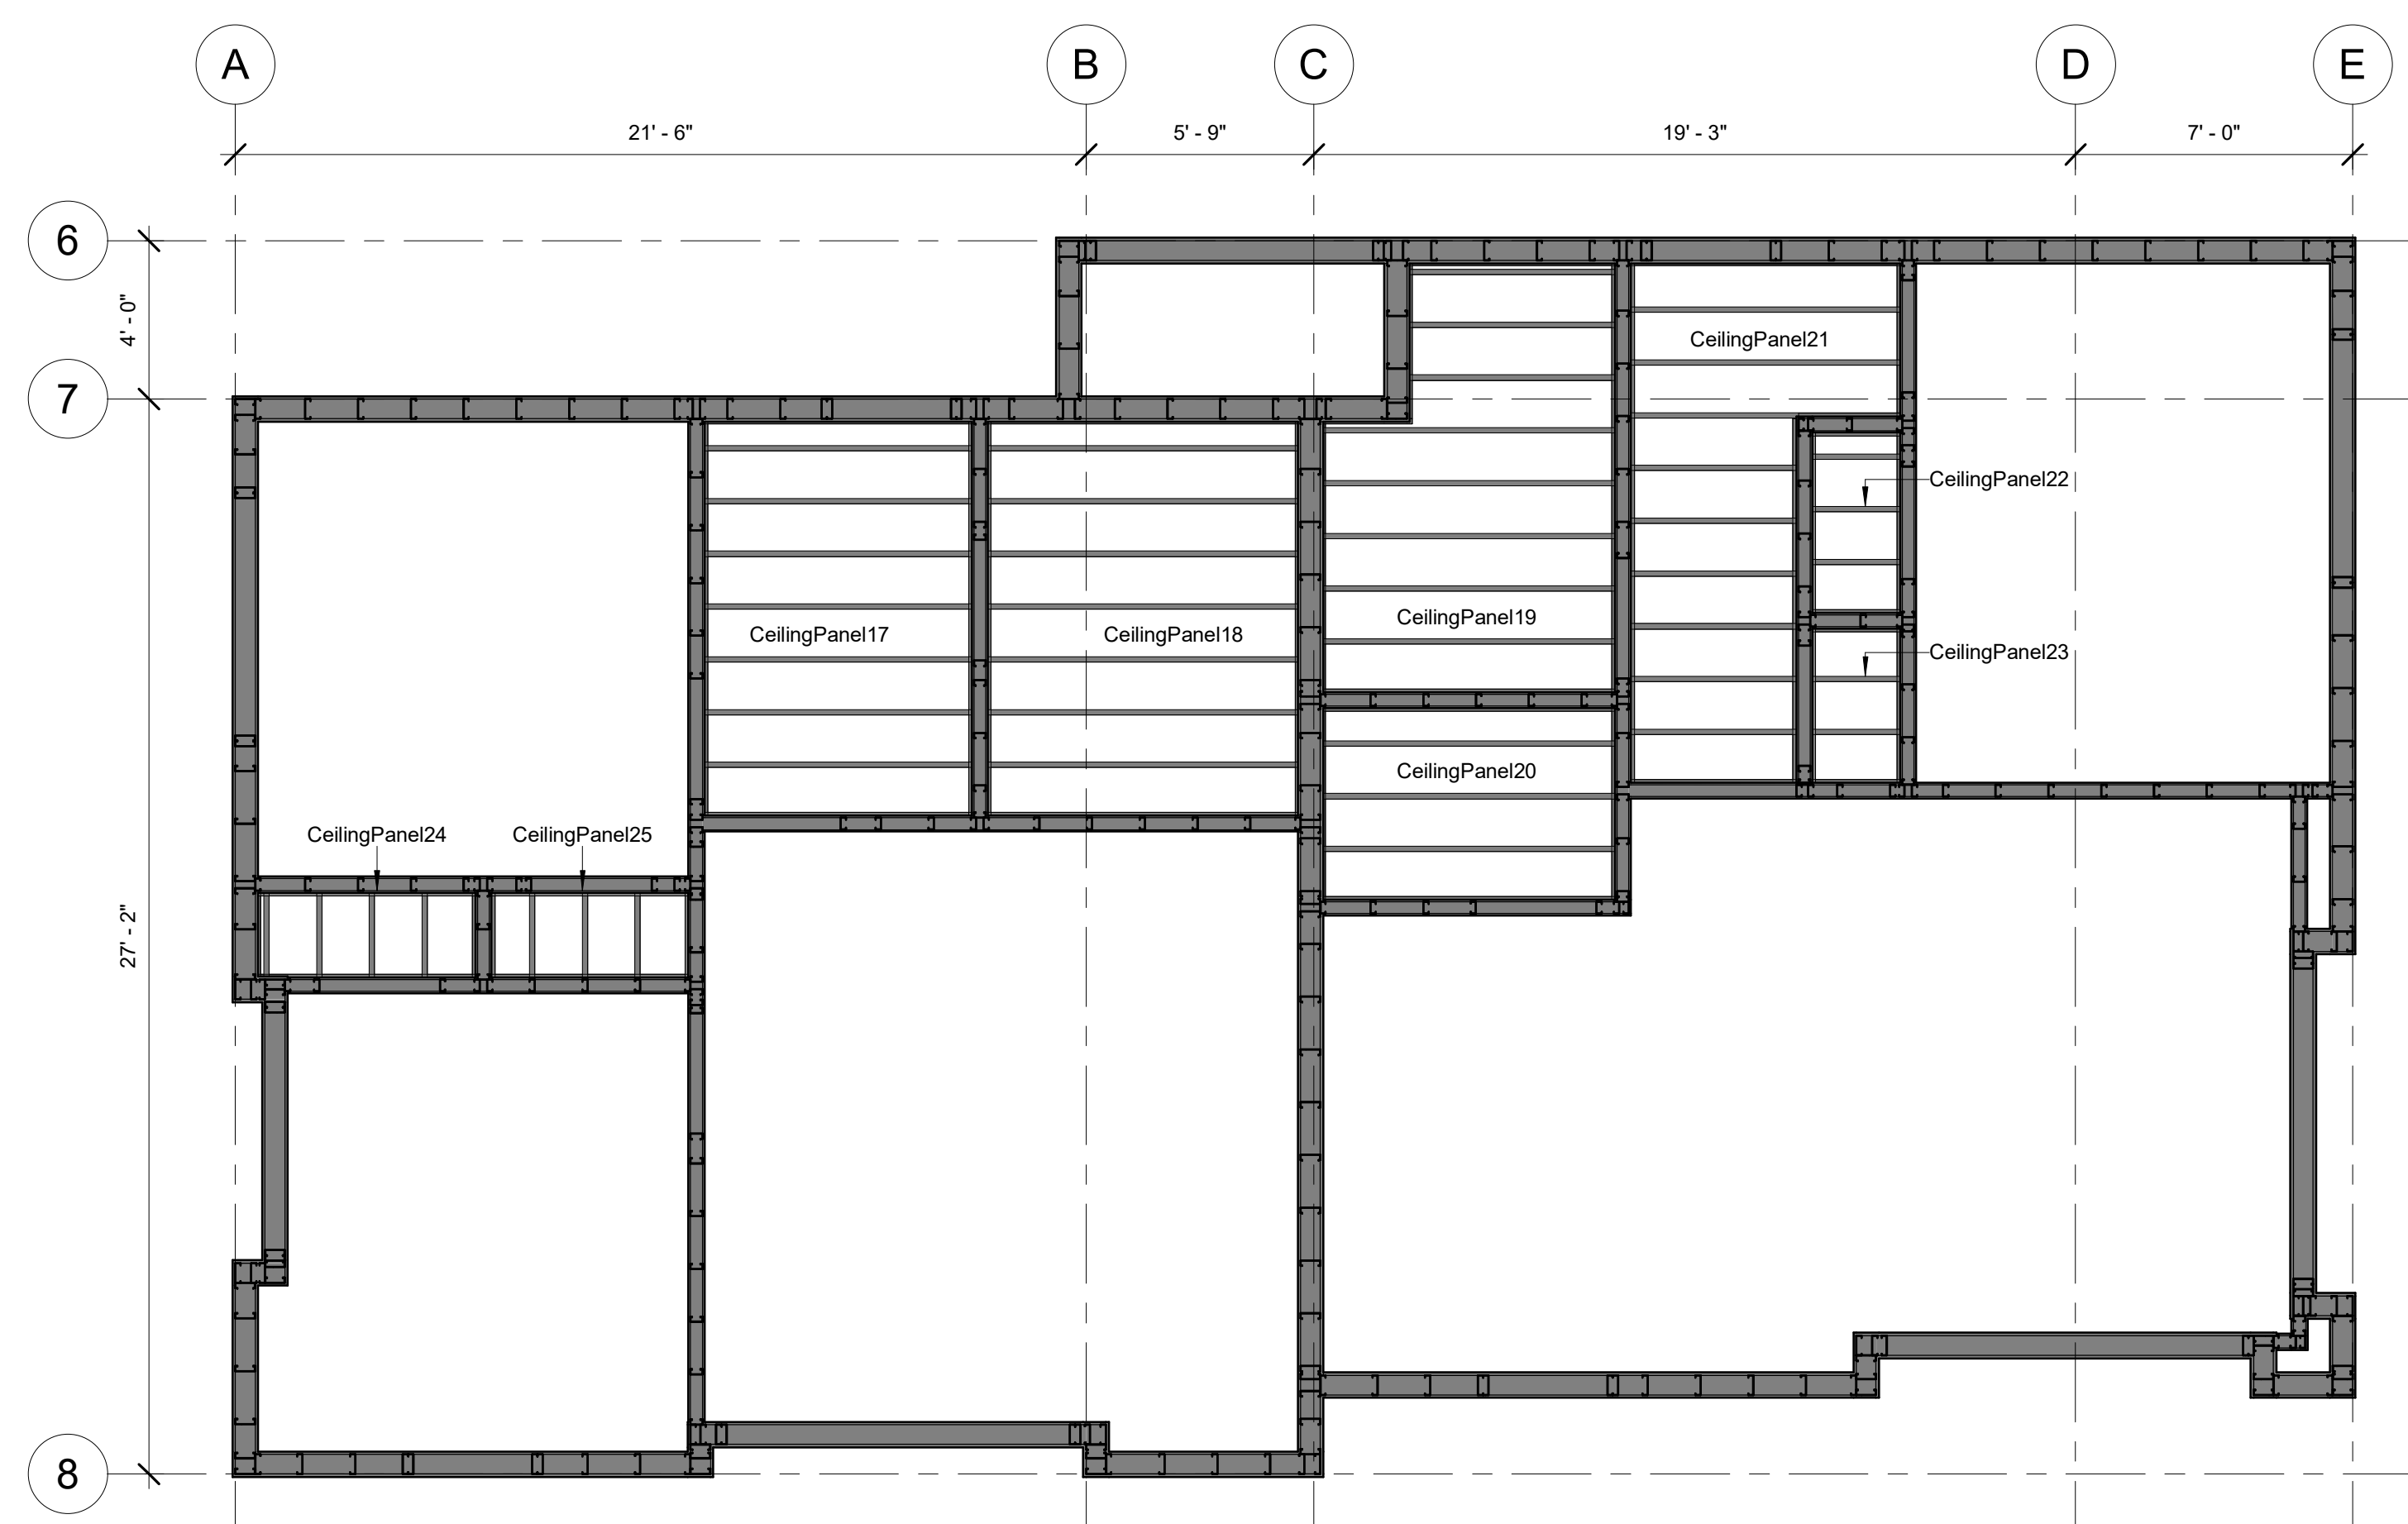


3 BLOCK A, 2-ND FLOOR CEILING PLAN
1/4" = 1'-0"

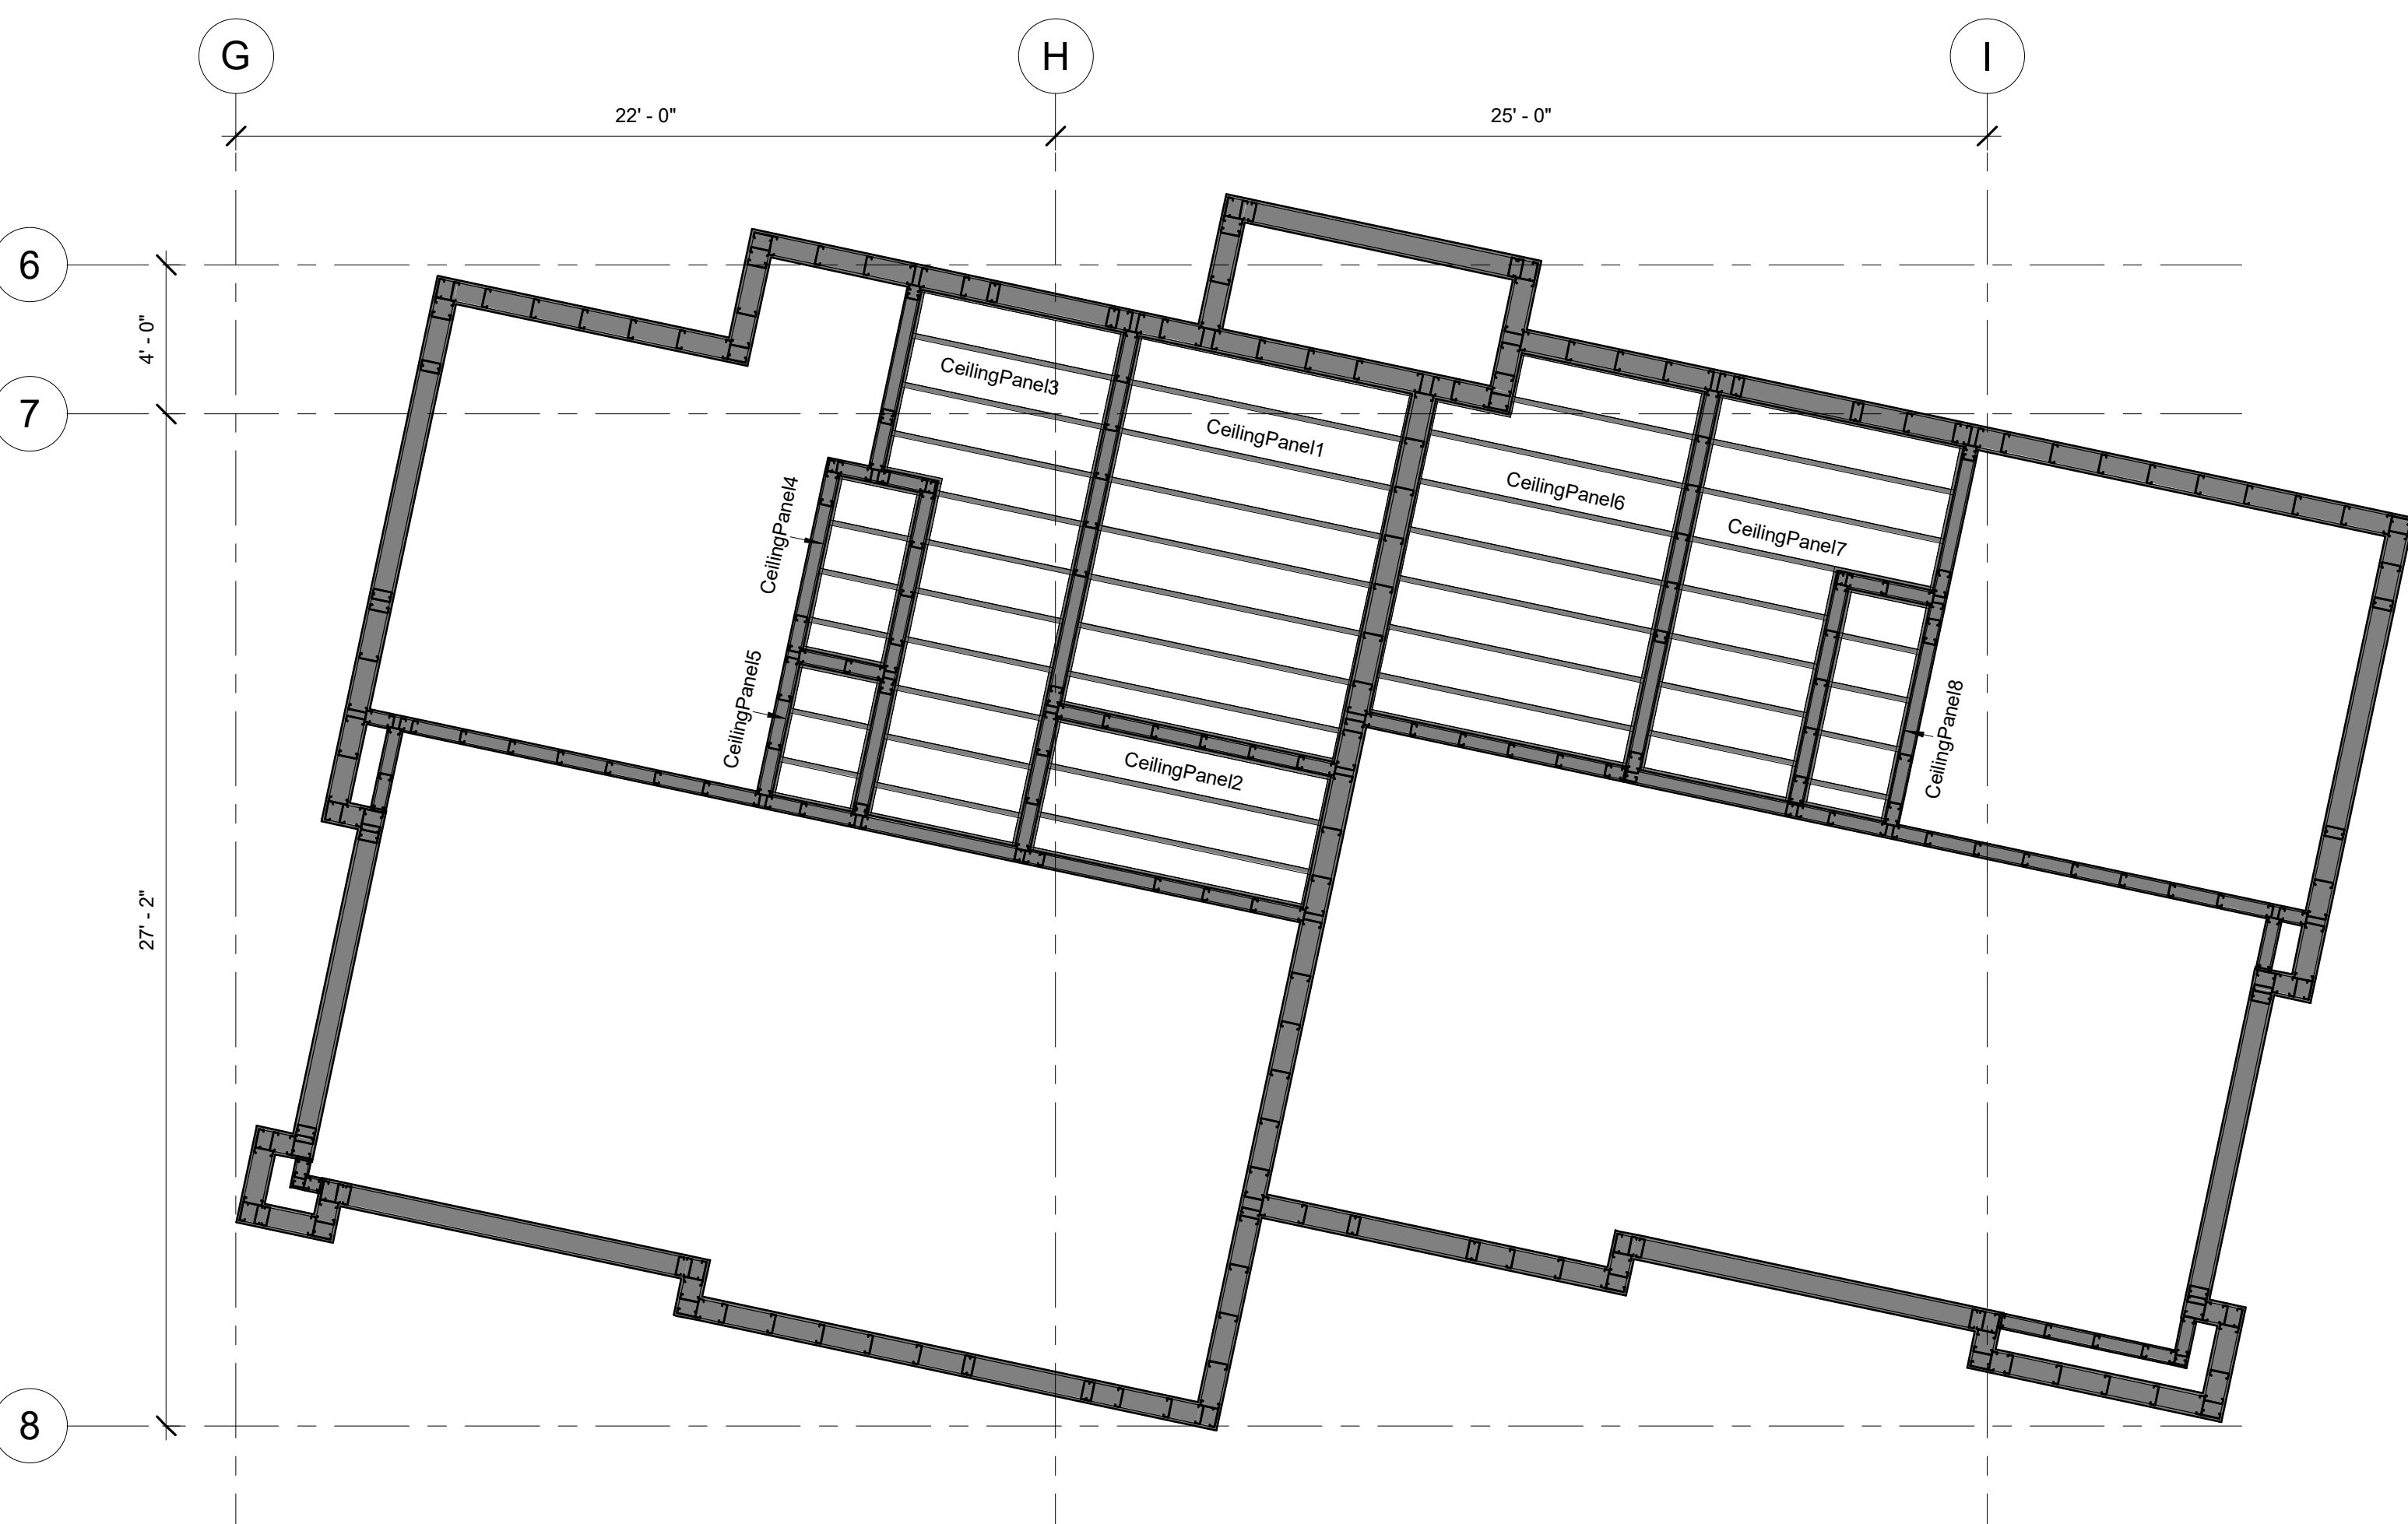

2 BLOCK B, CEILING PLAN
1/4" = 1'-0"

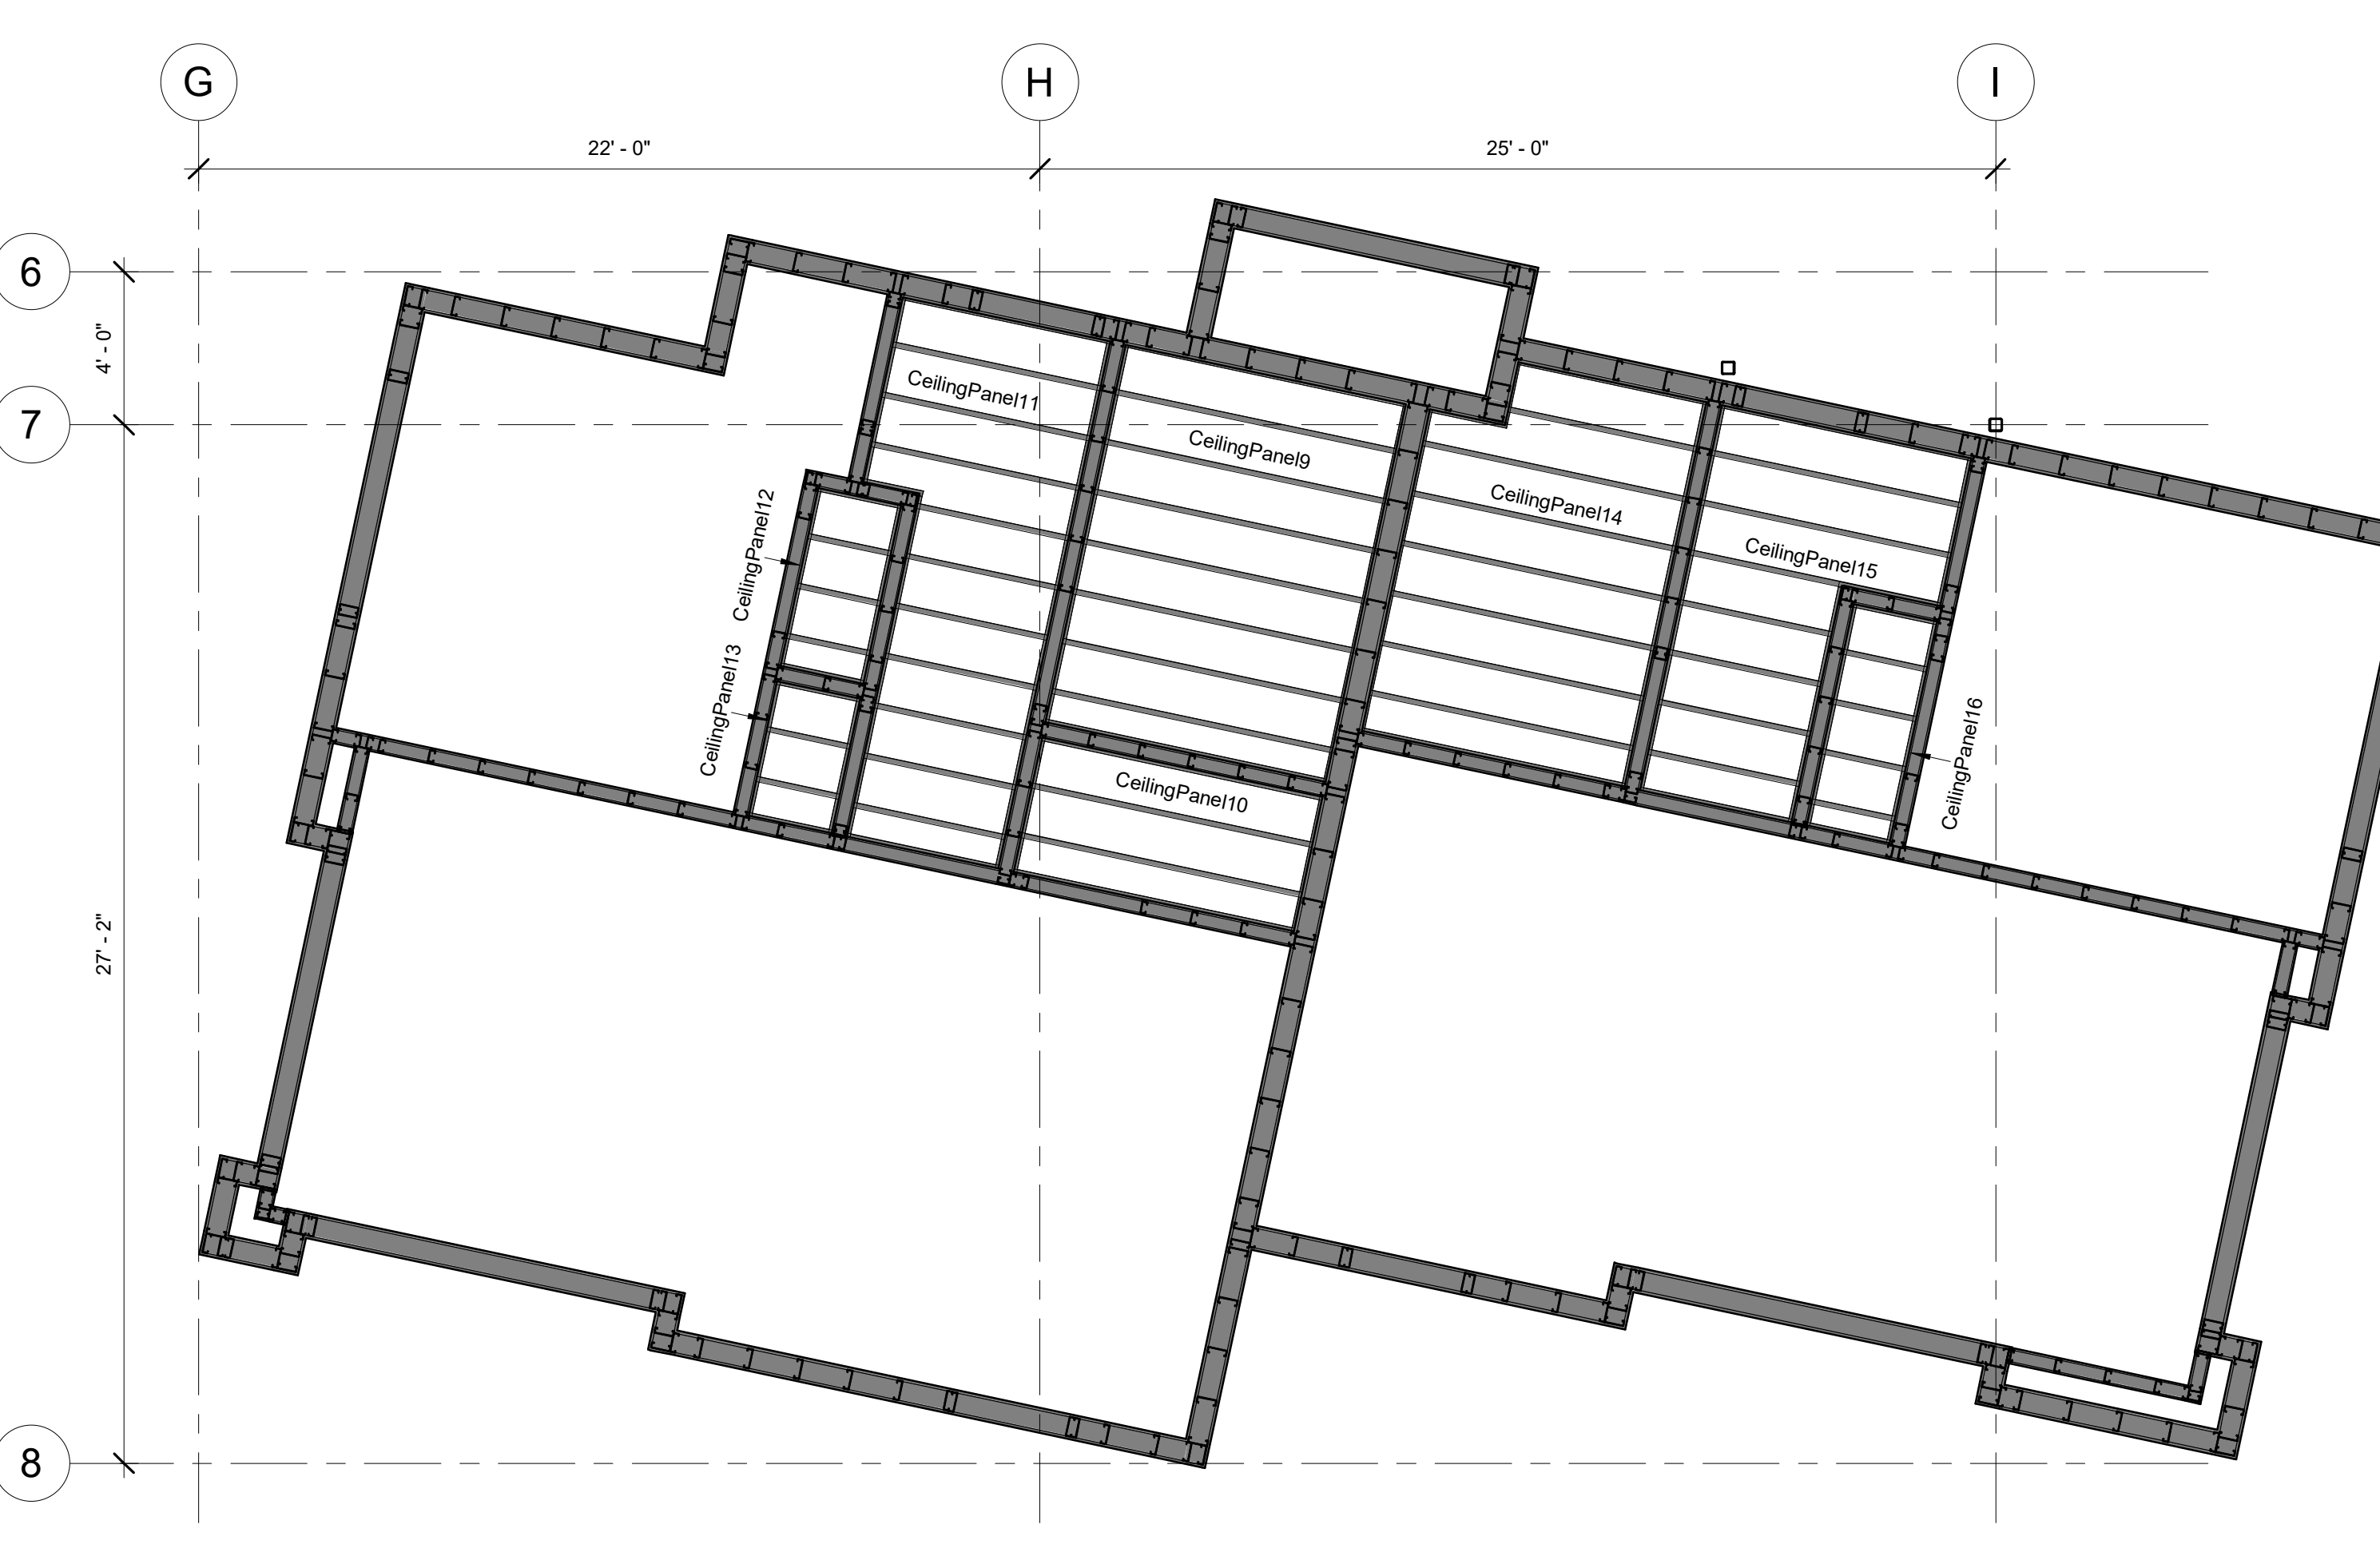

4 Bloc B 2-nd ceiling plan
1/4" = 1'-0"

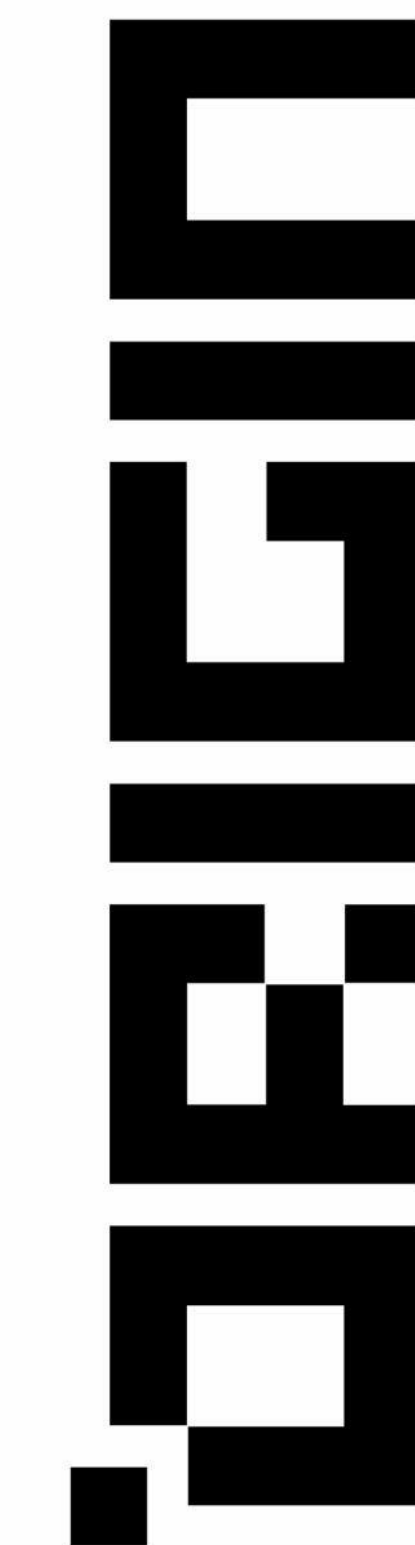

Hawaiian village
620-250-030

DRAWN BY _____

CHECKED BY _____


PROJECT NUMBER _____

SHEET NUMBER _____


S15

SHEET NAME


**BLOCK A&B,
CEILING PLAN**

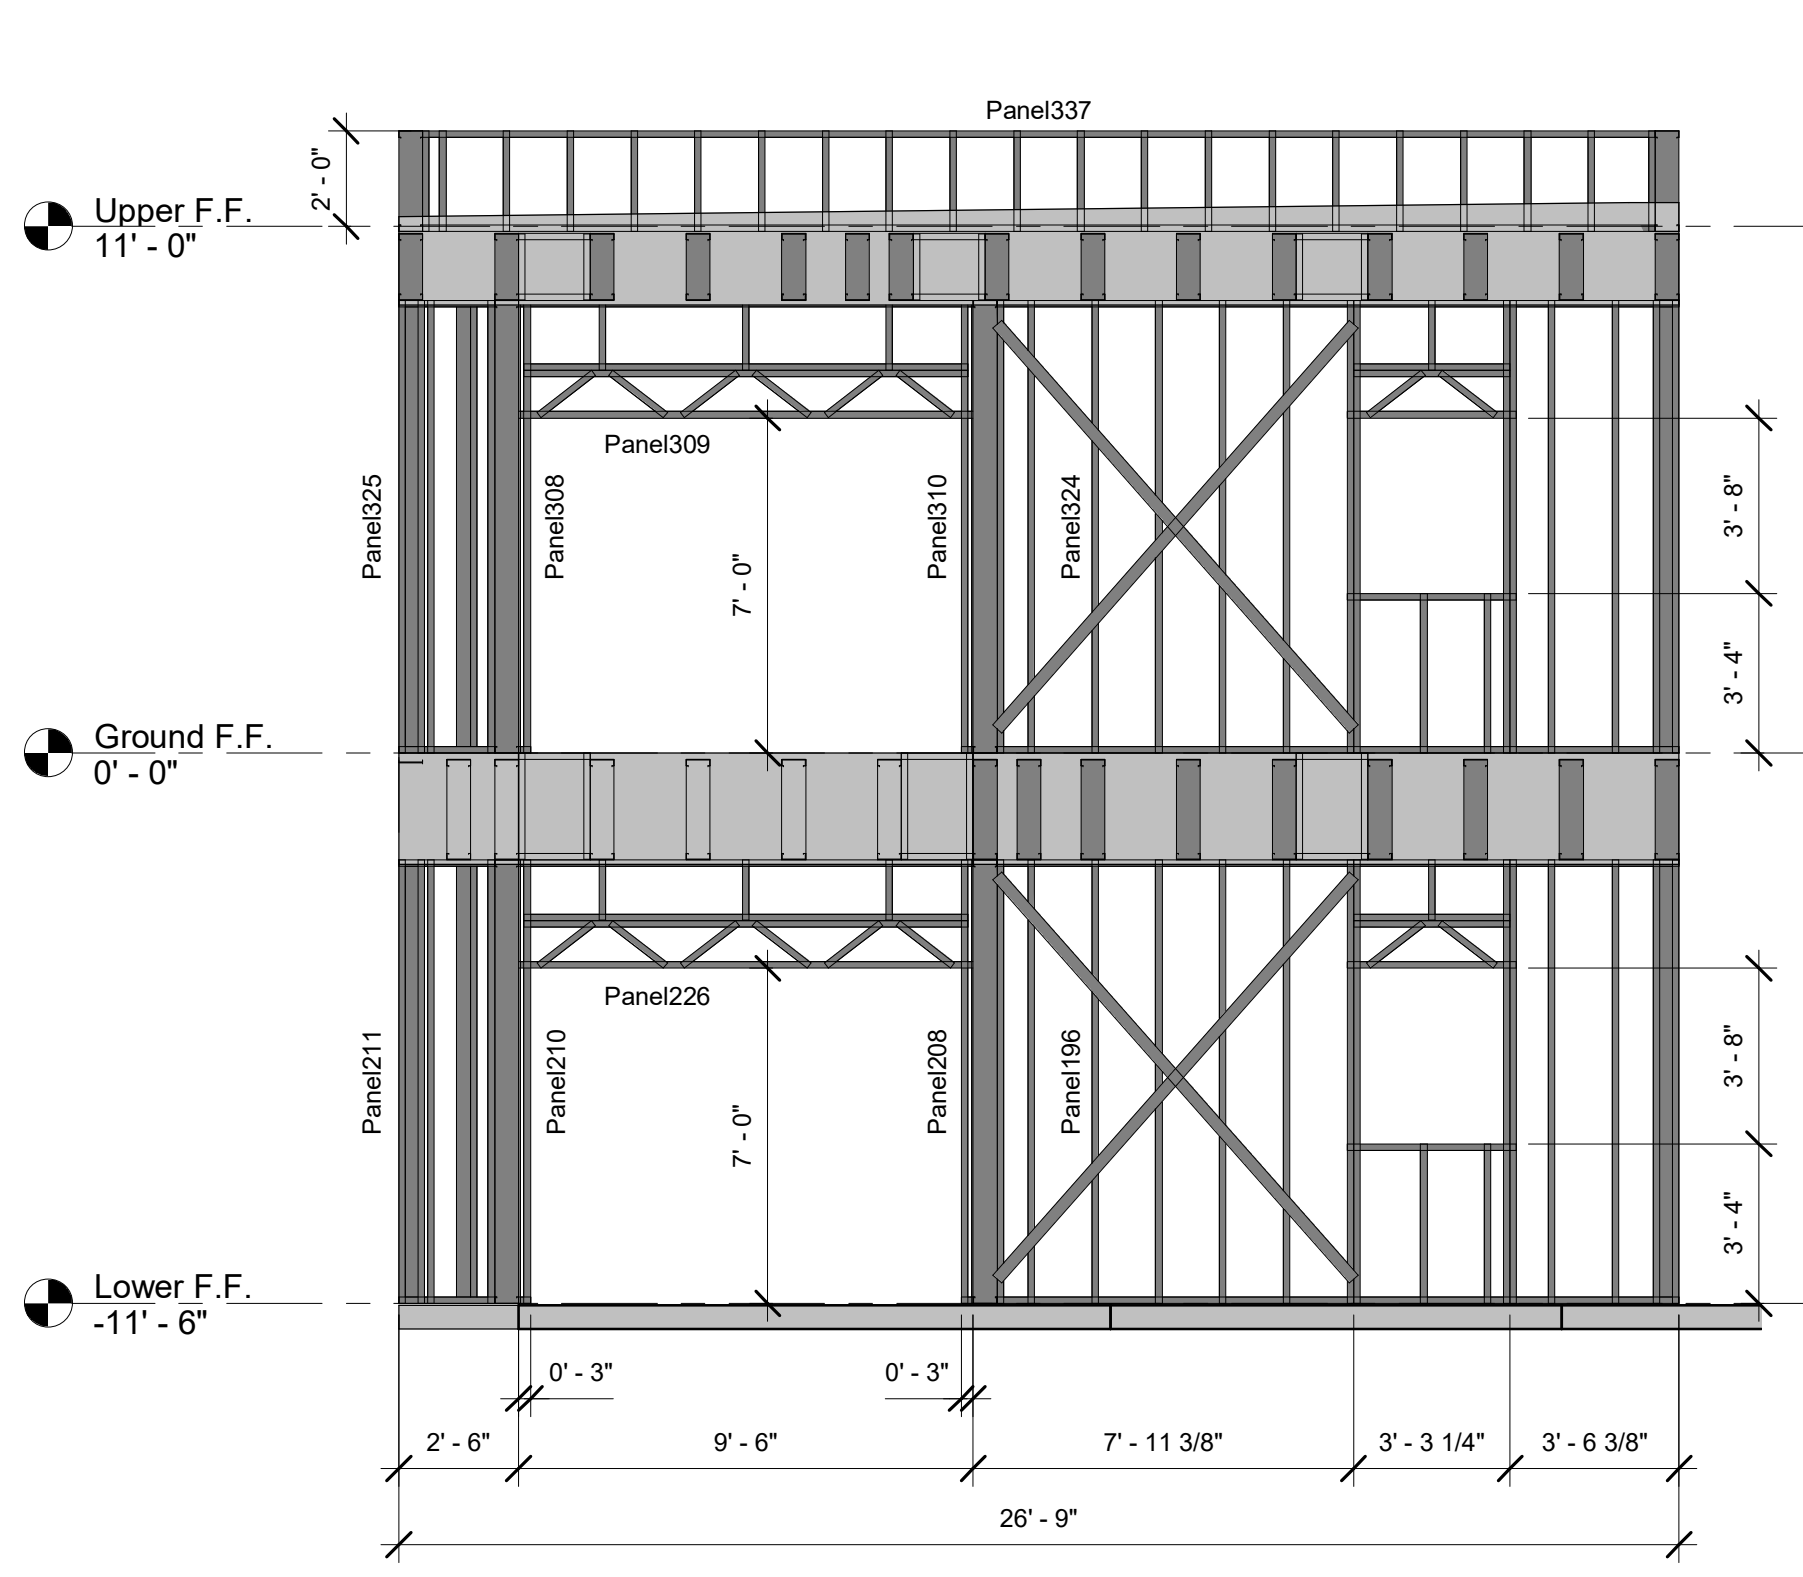


① STRUCTURAL SECTION
1/4" = 1'-0"

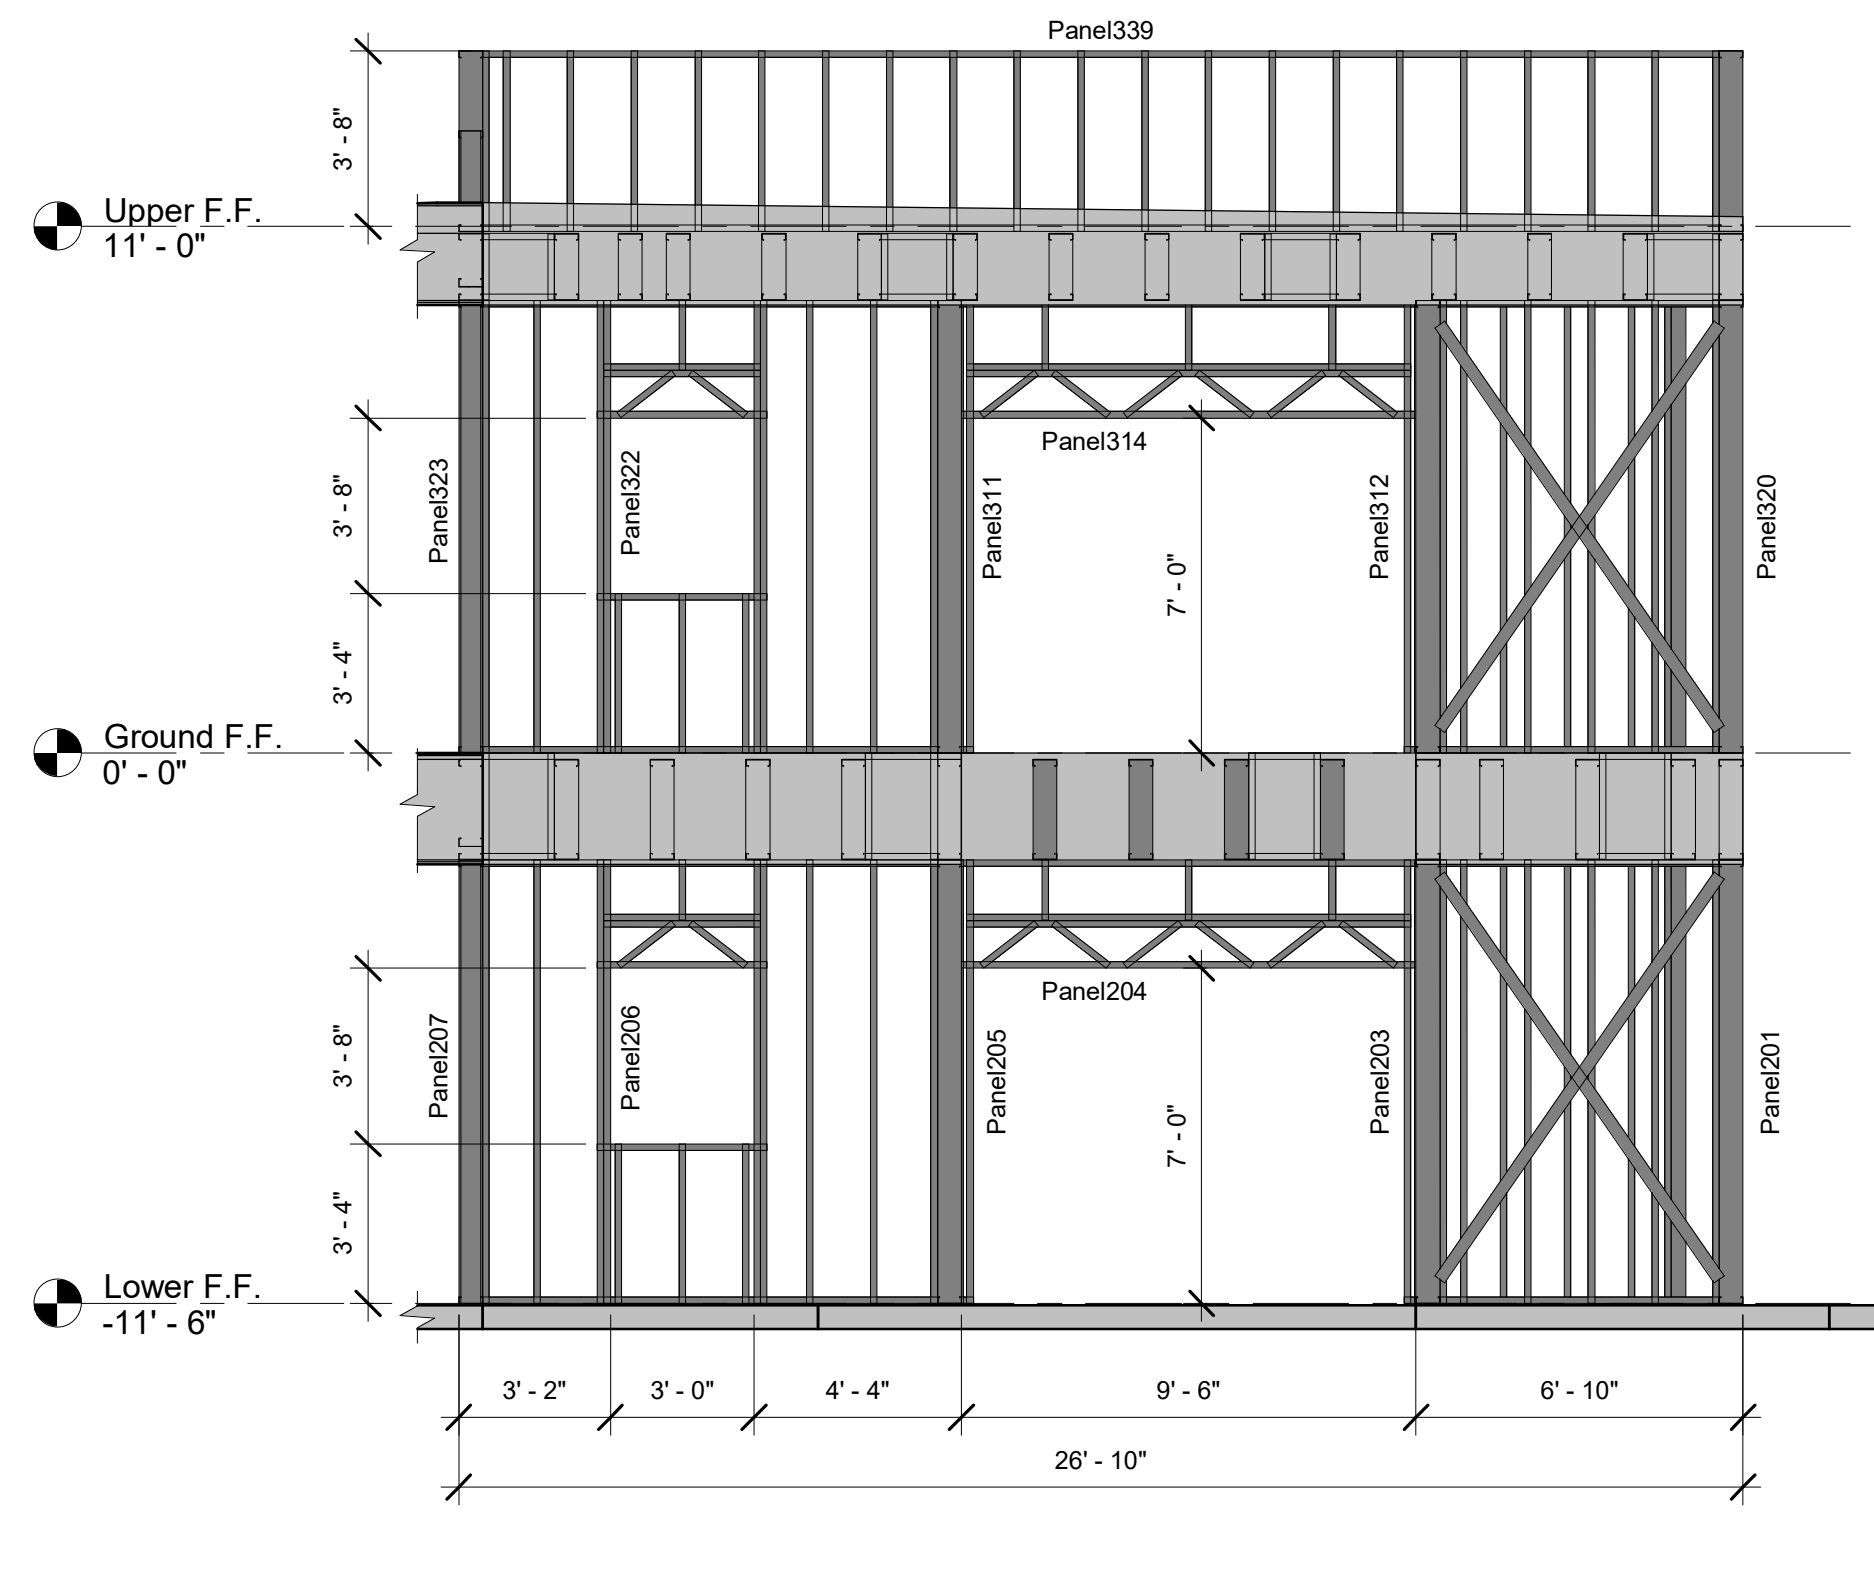


② STRUCTURAL SECTION
1/4" = 1'-0"

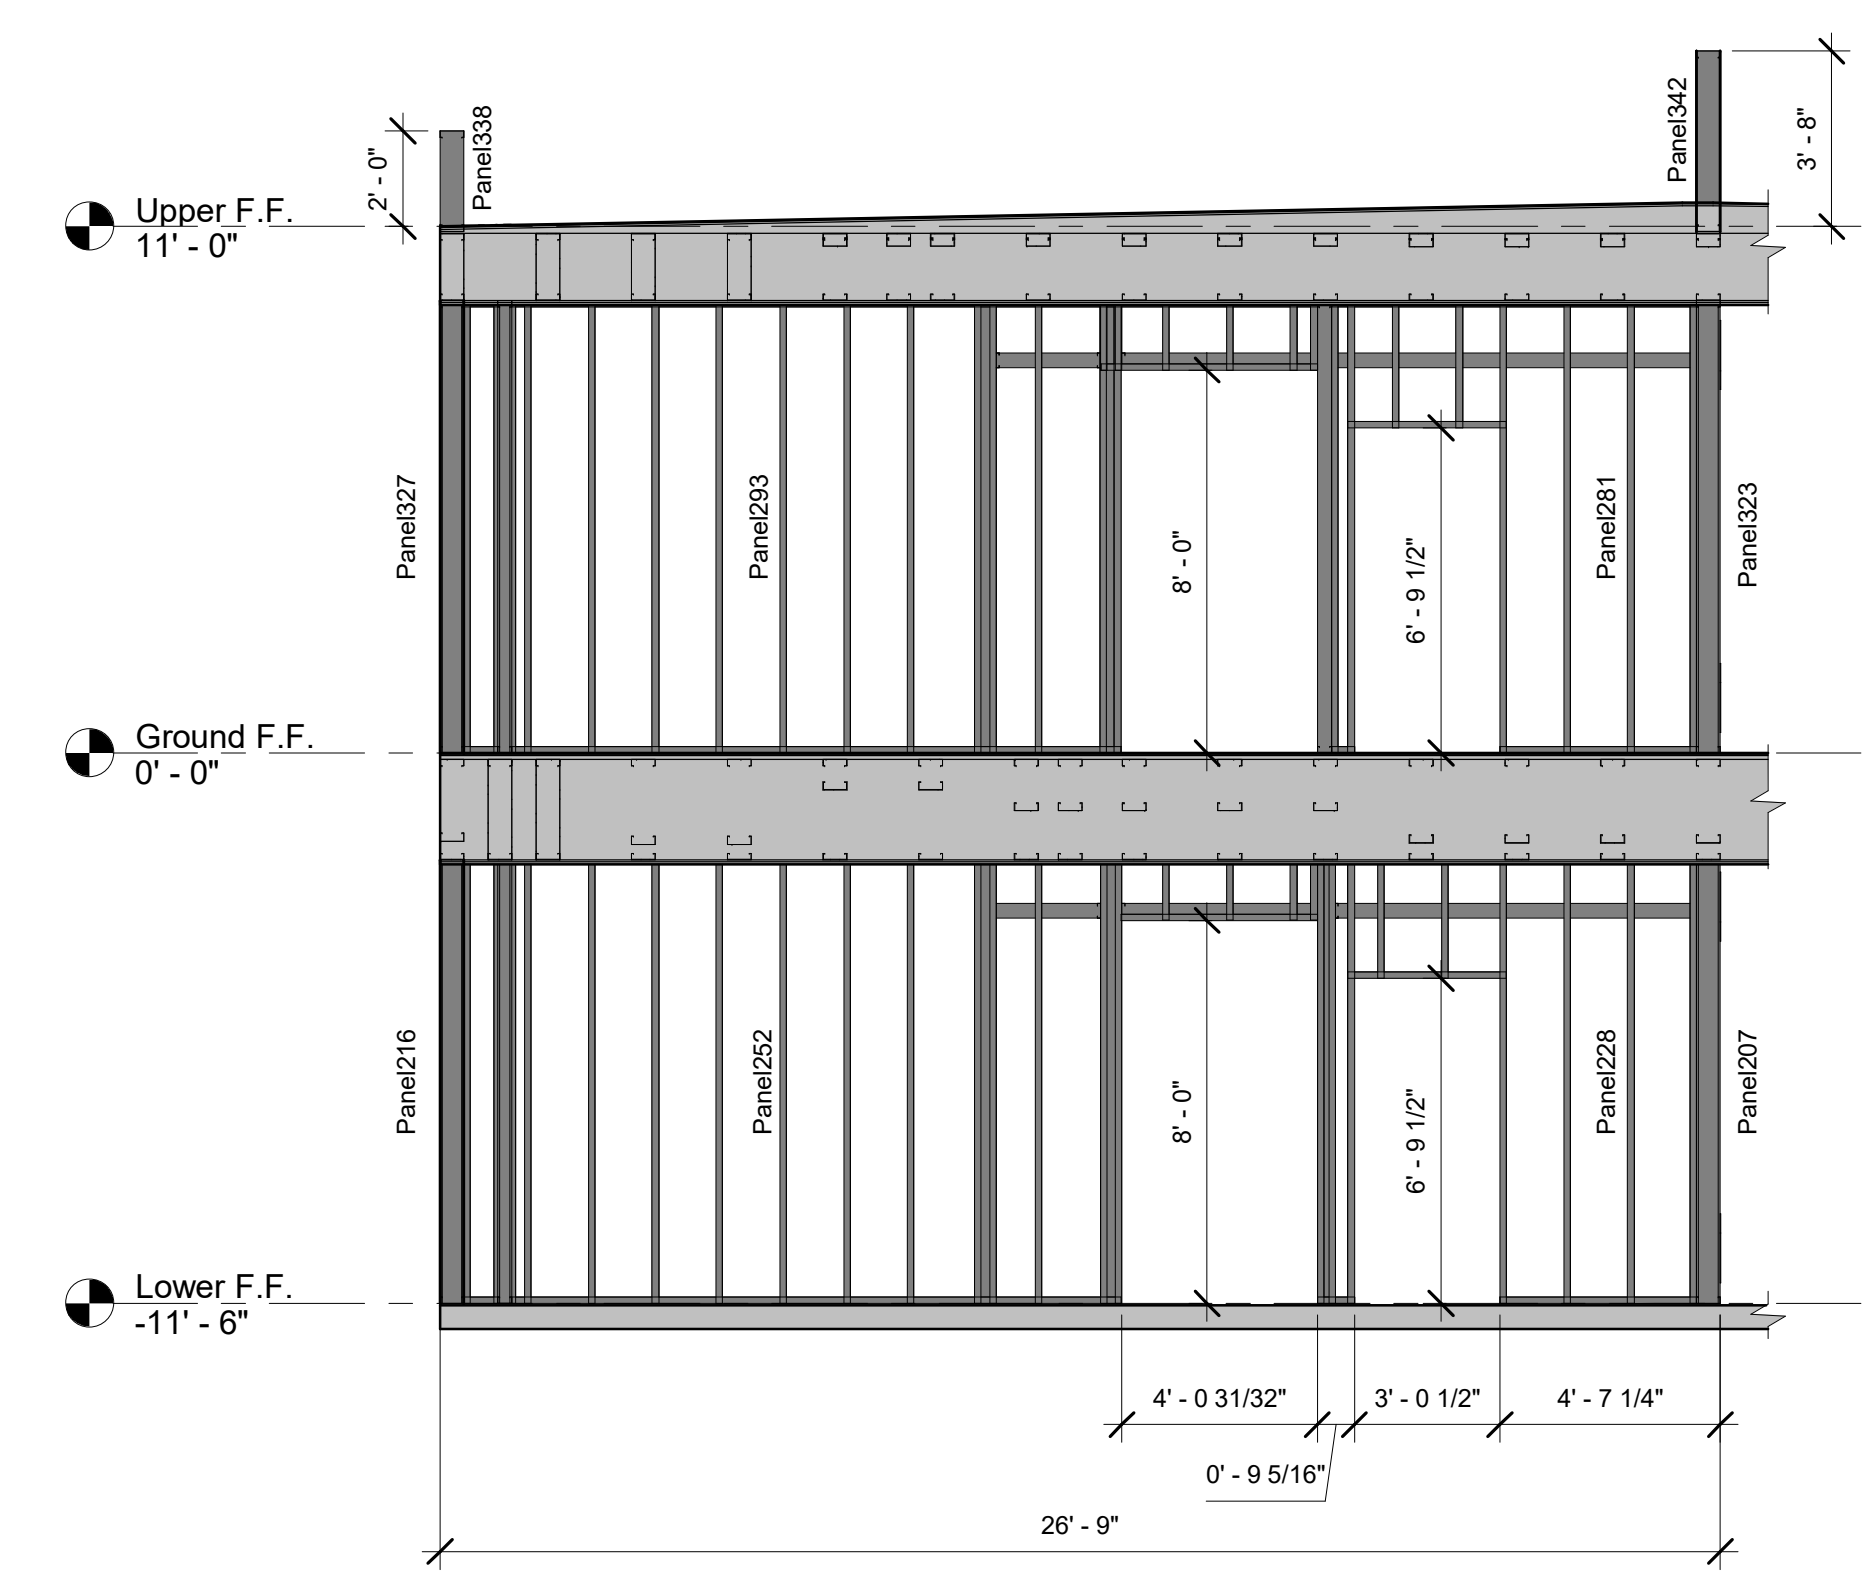

③ STRUCTURAL SECTION
1/4" = 1'-0"

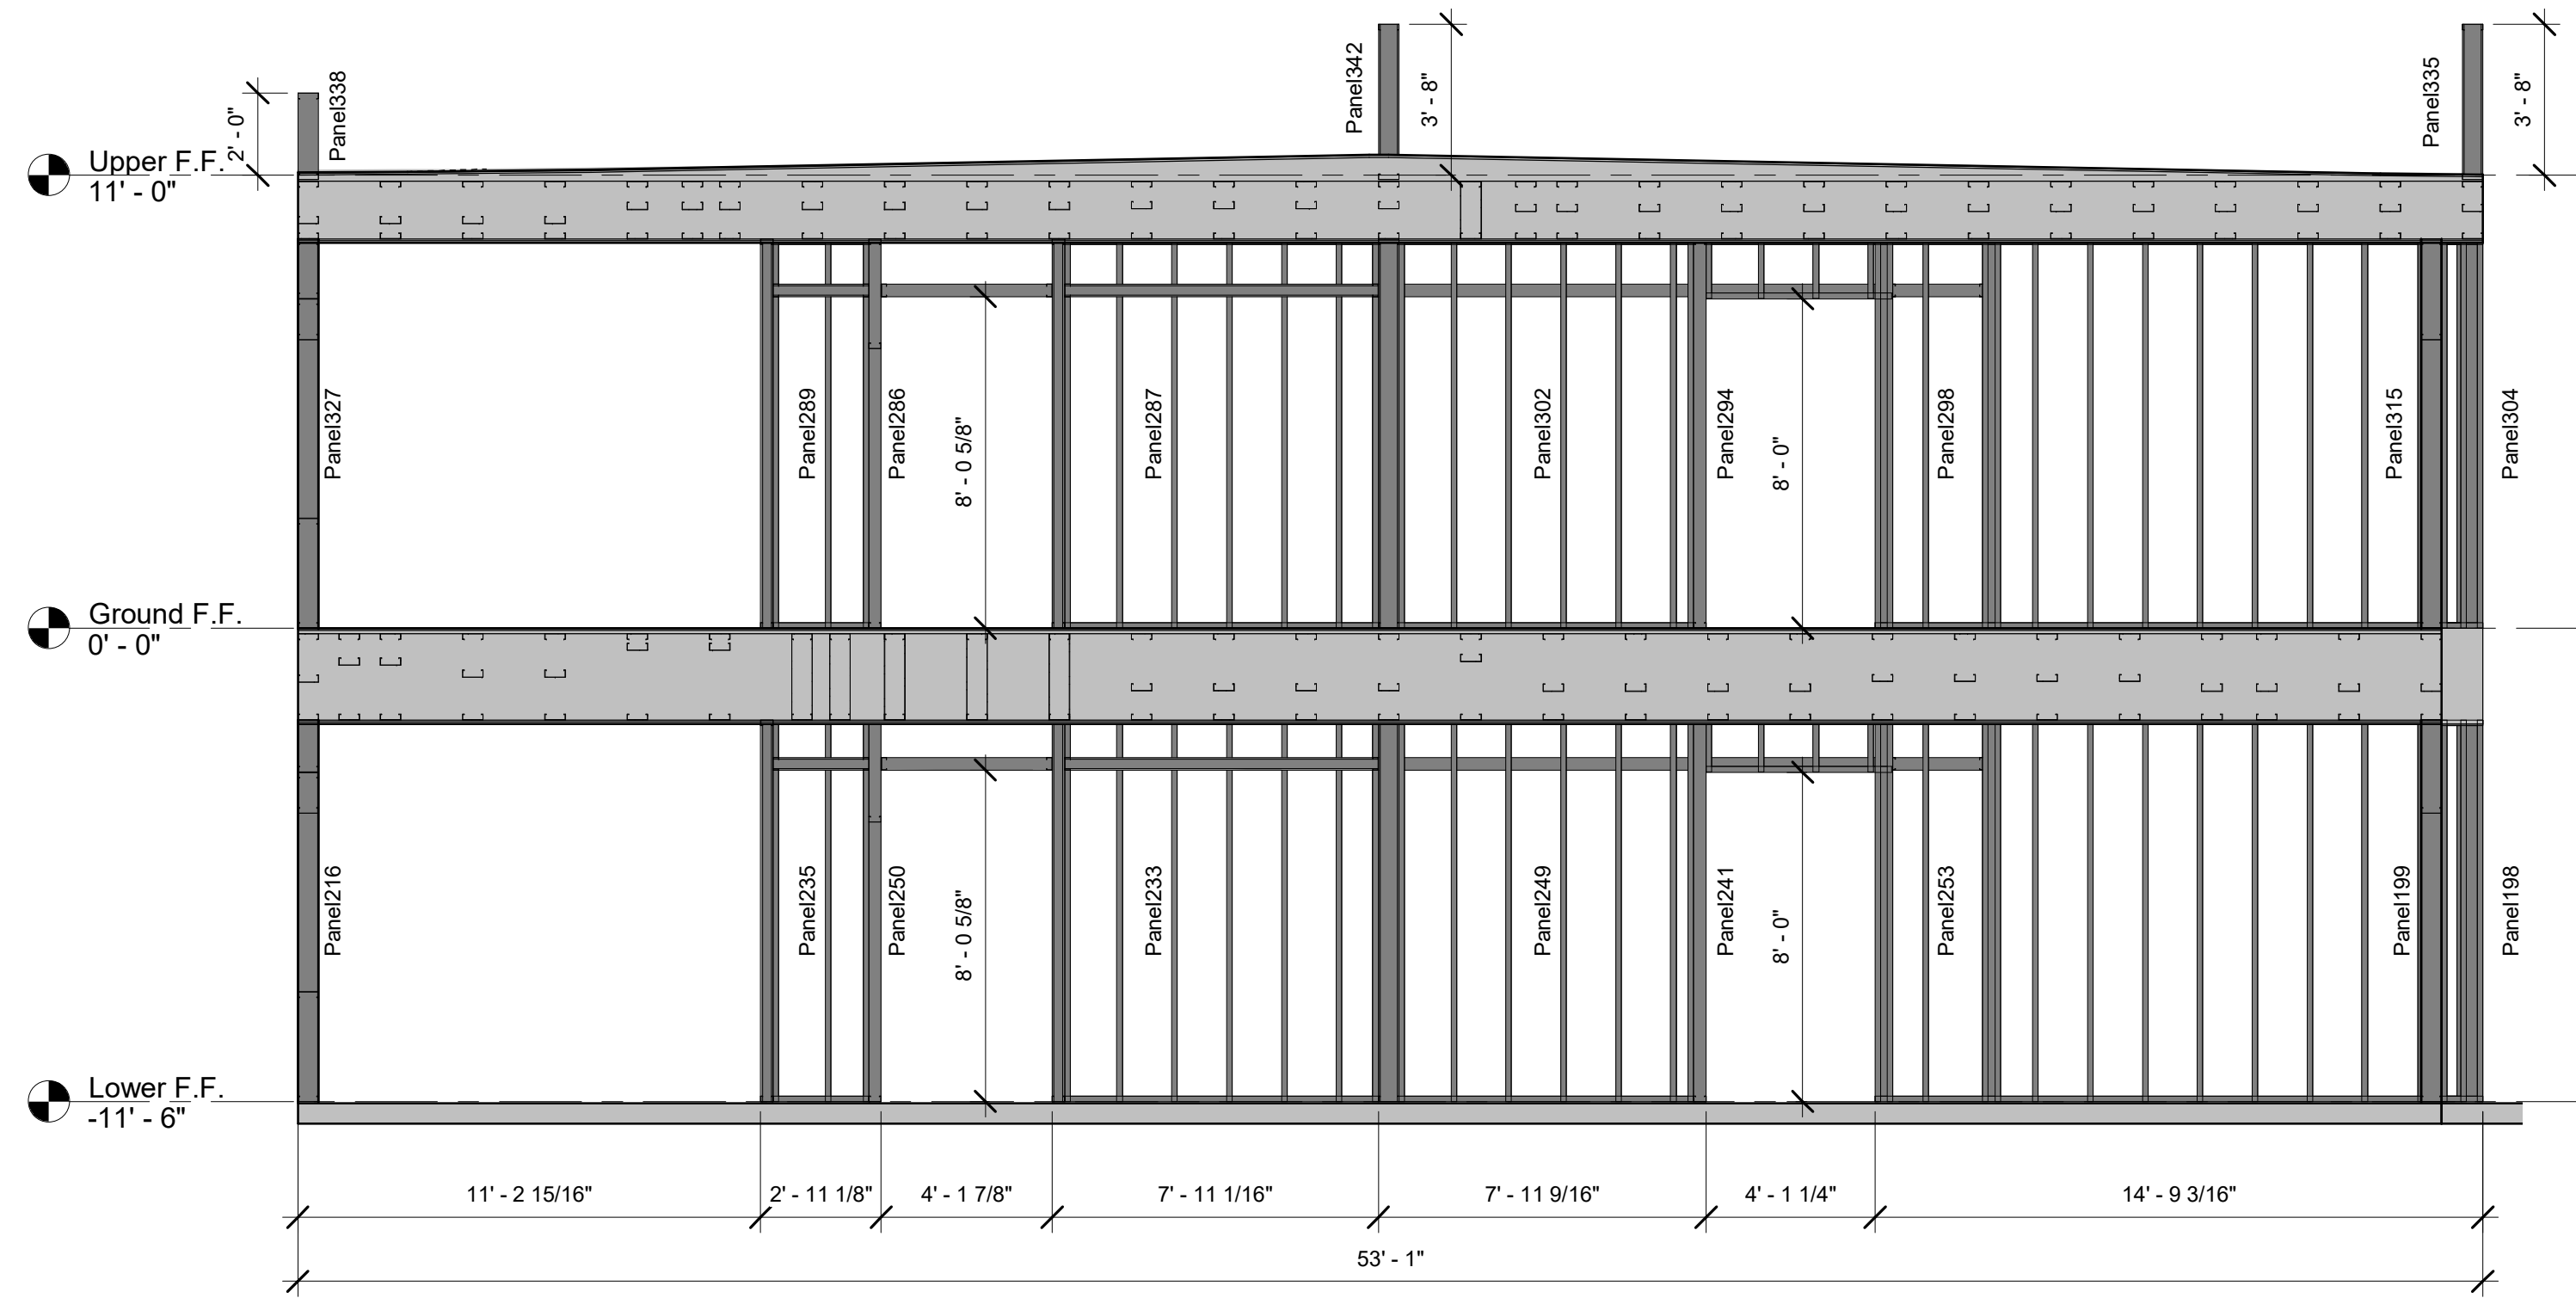

④ STRUCTURAL SECTION
1/4" = 1'-0"

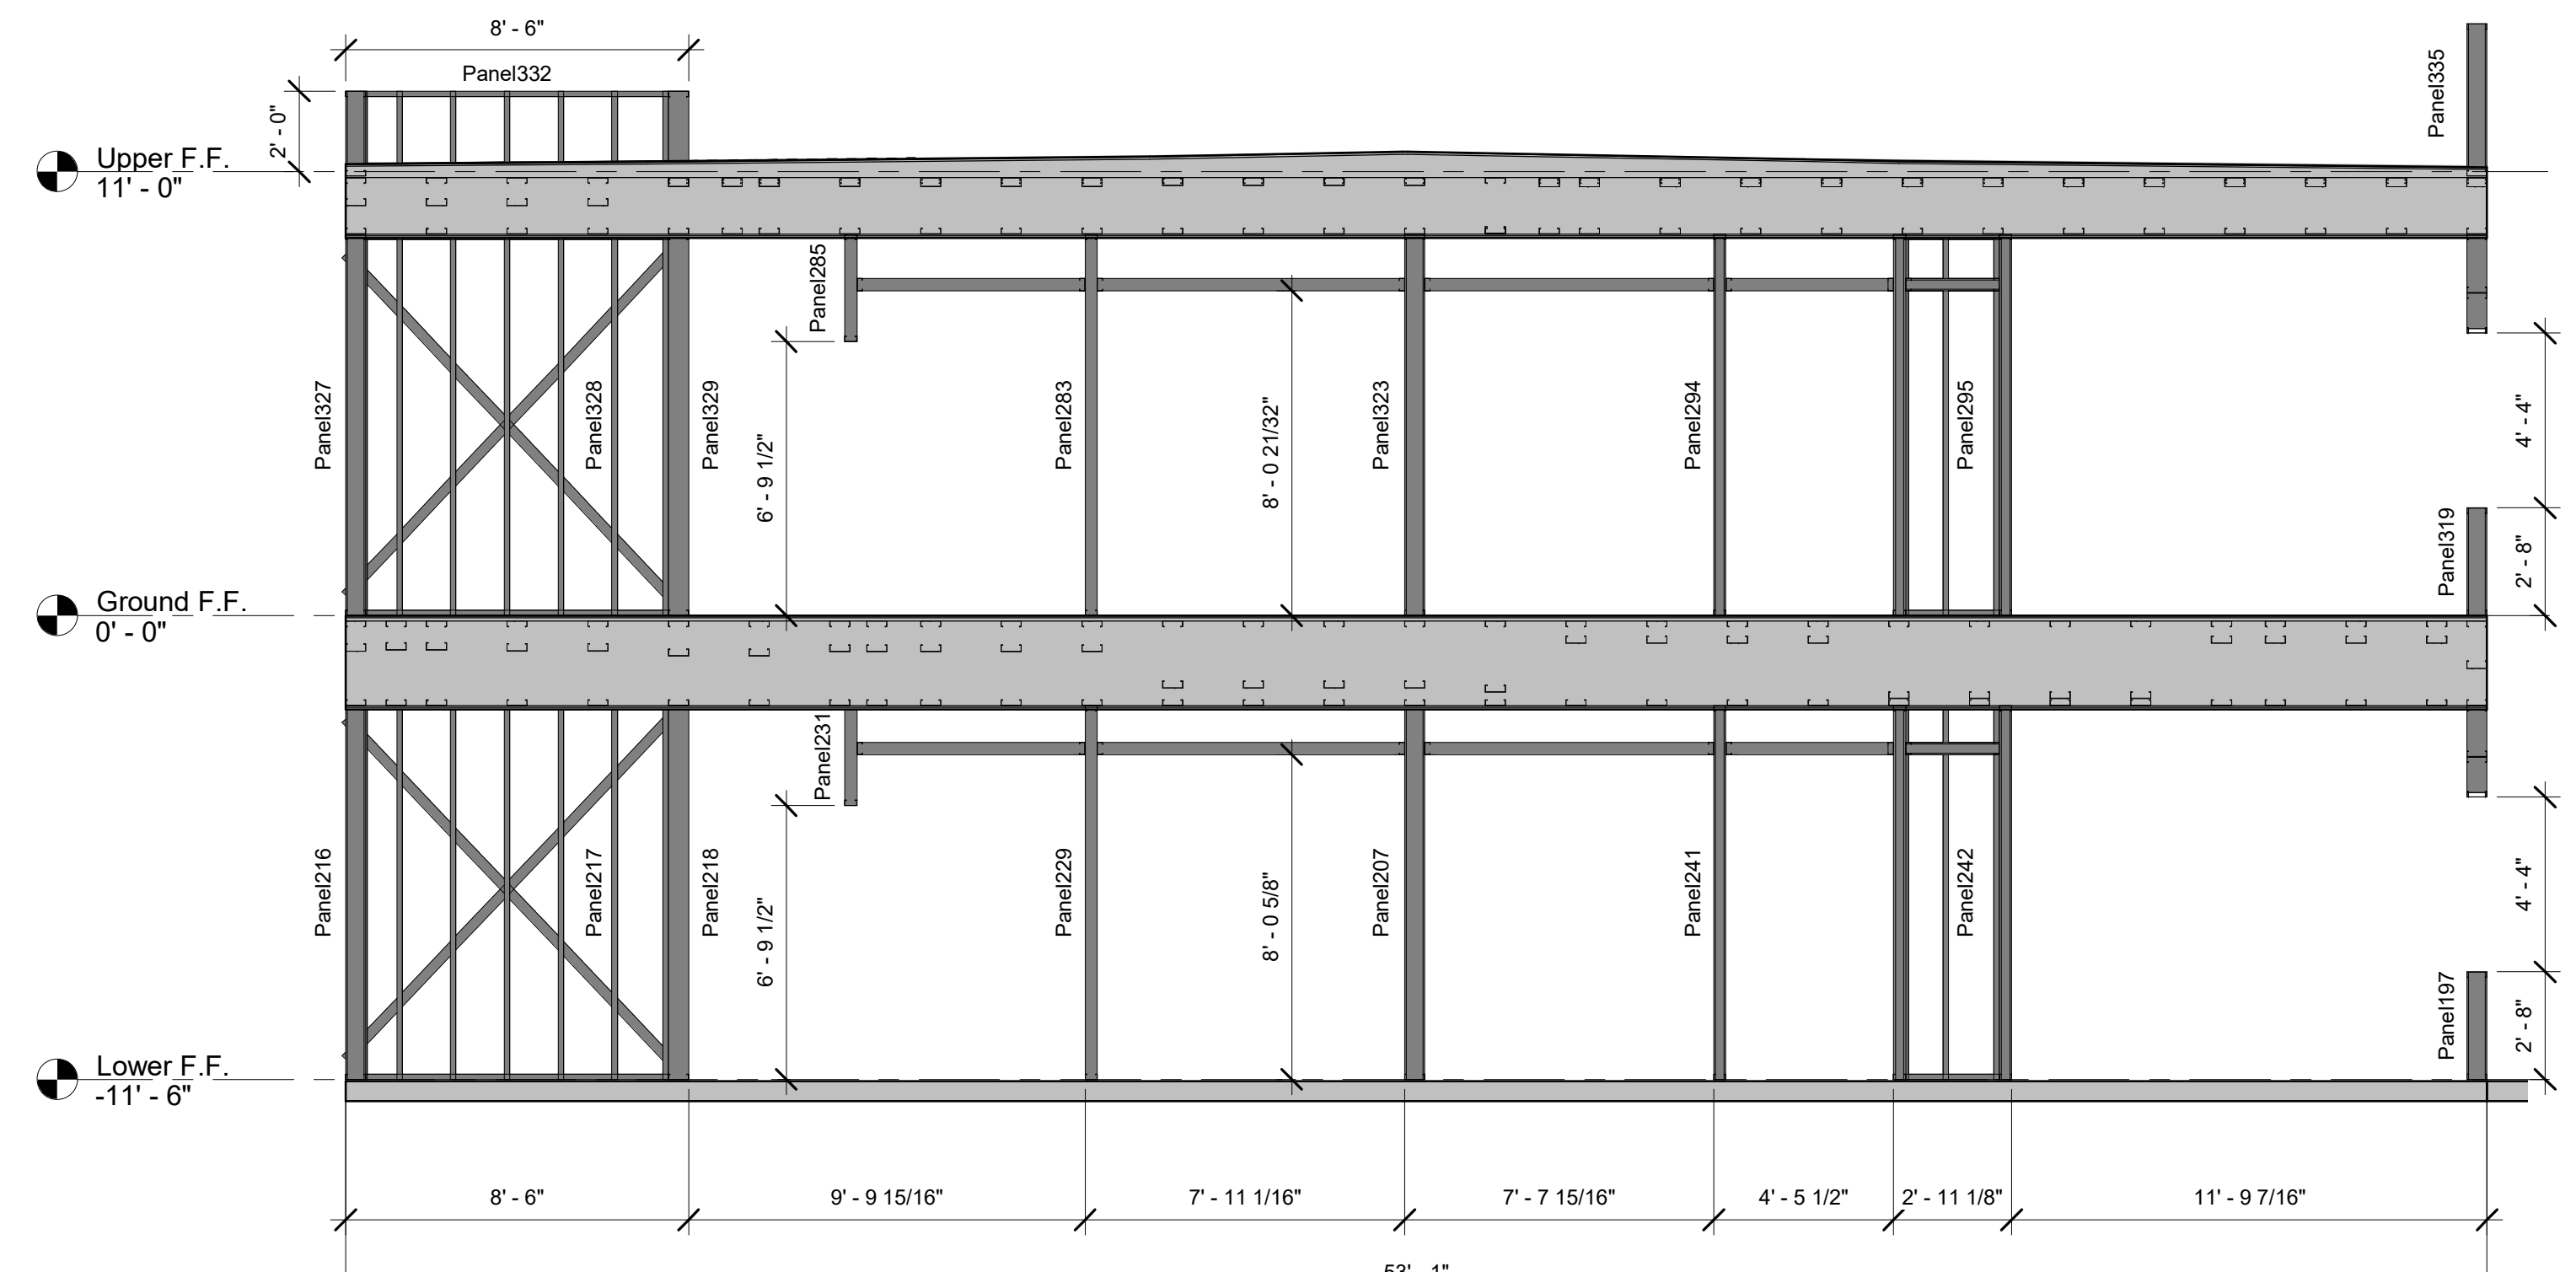

⑤ STRUCTURAL SECTION
1/4" = 1'-0"

DRAWN BY

CHECKED BY


PROJECT NUMBER

SHEET NUMBER


S16

SHEET NAME


**BLOCK B.
STRUCTURAL
SECTION**

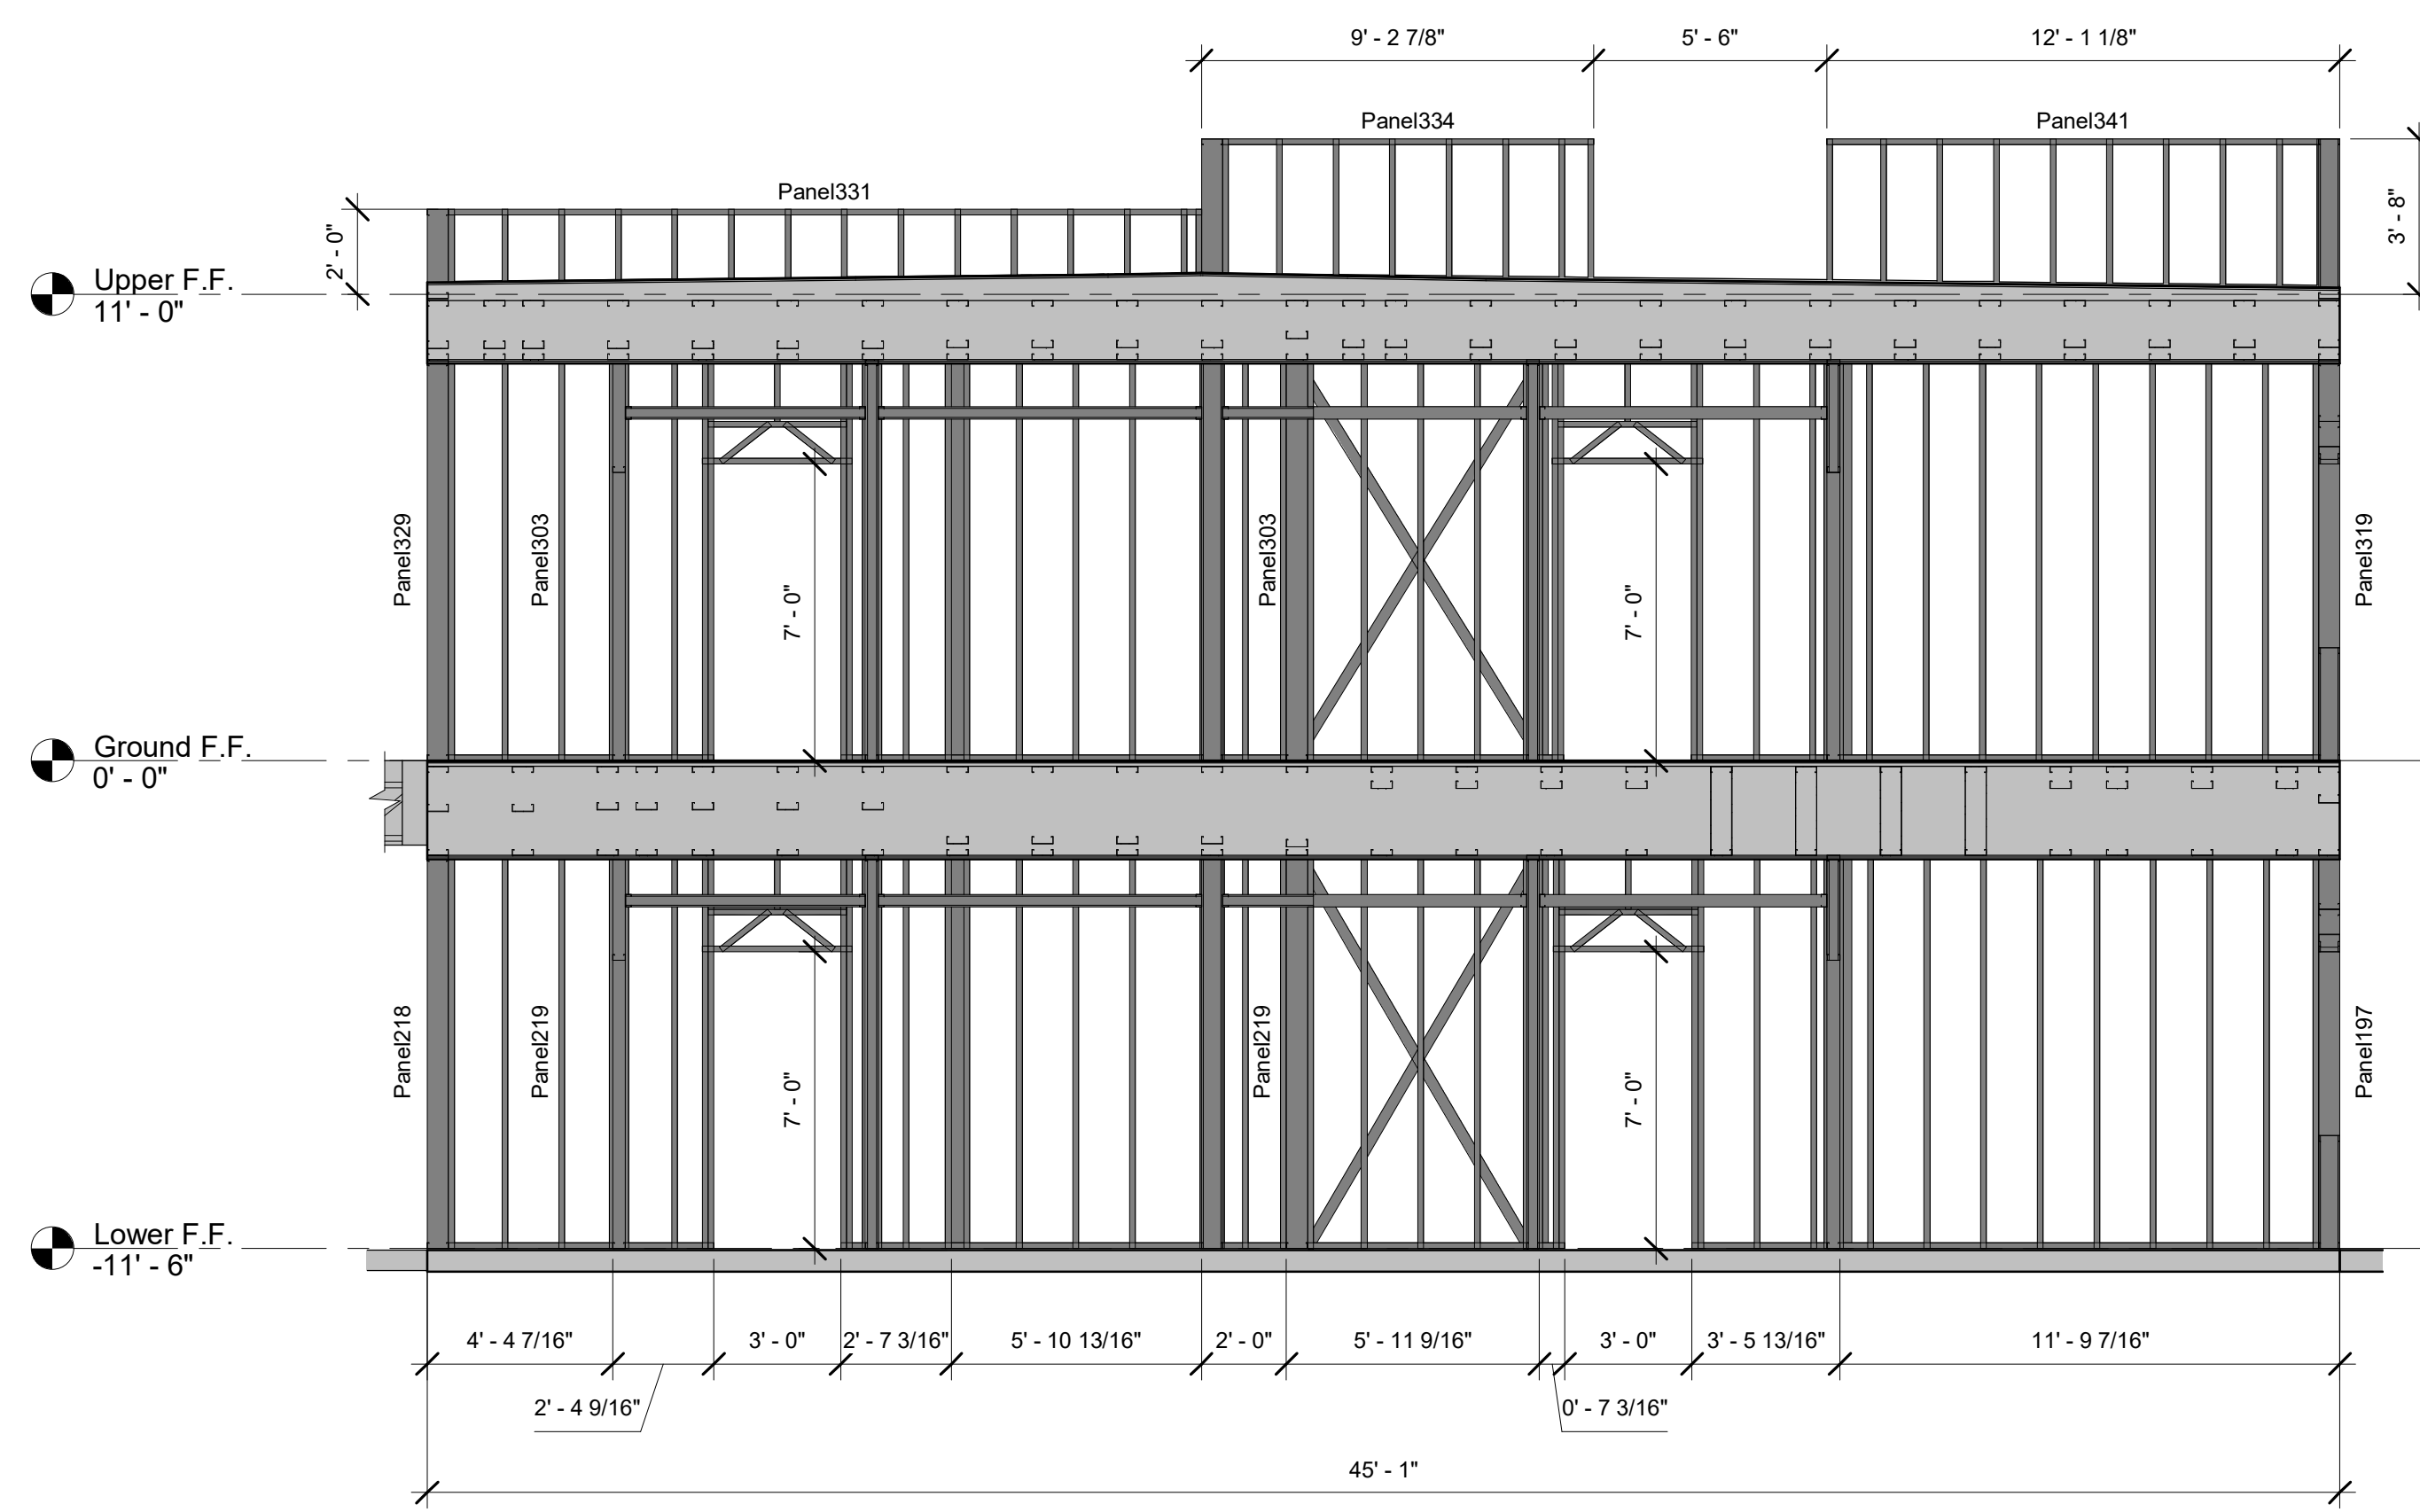


① STRUCTURAL SECTION
1/4" = 1'-0"

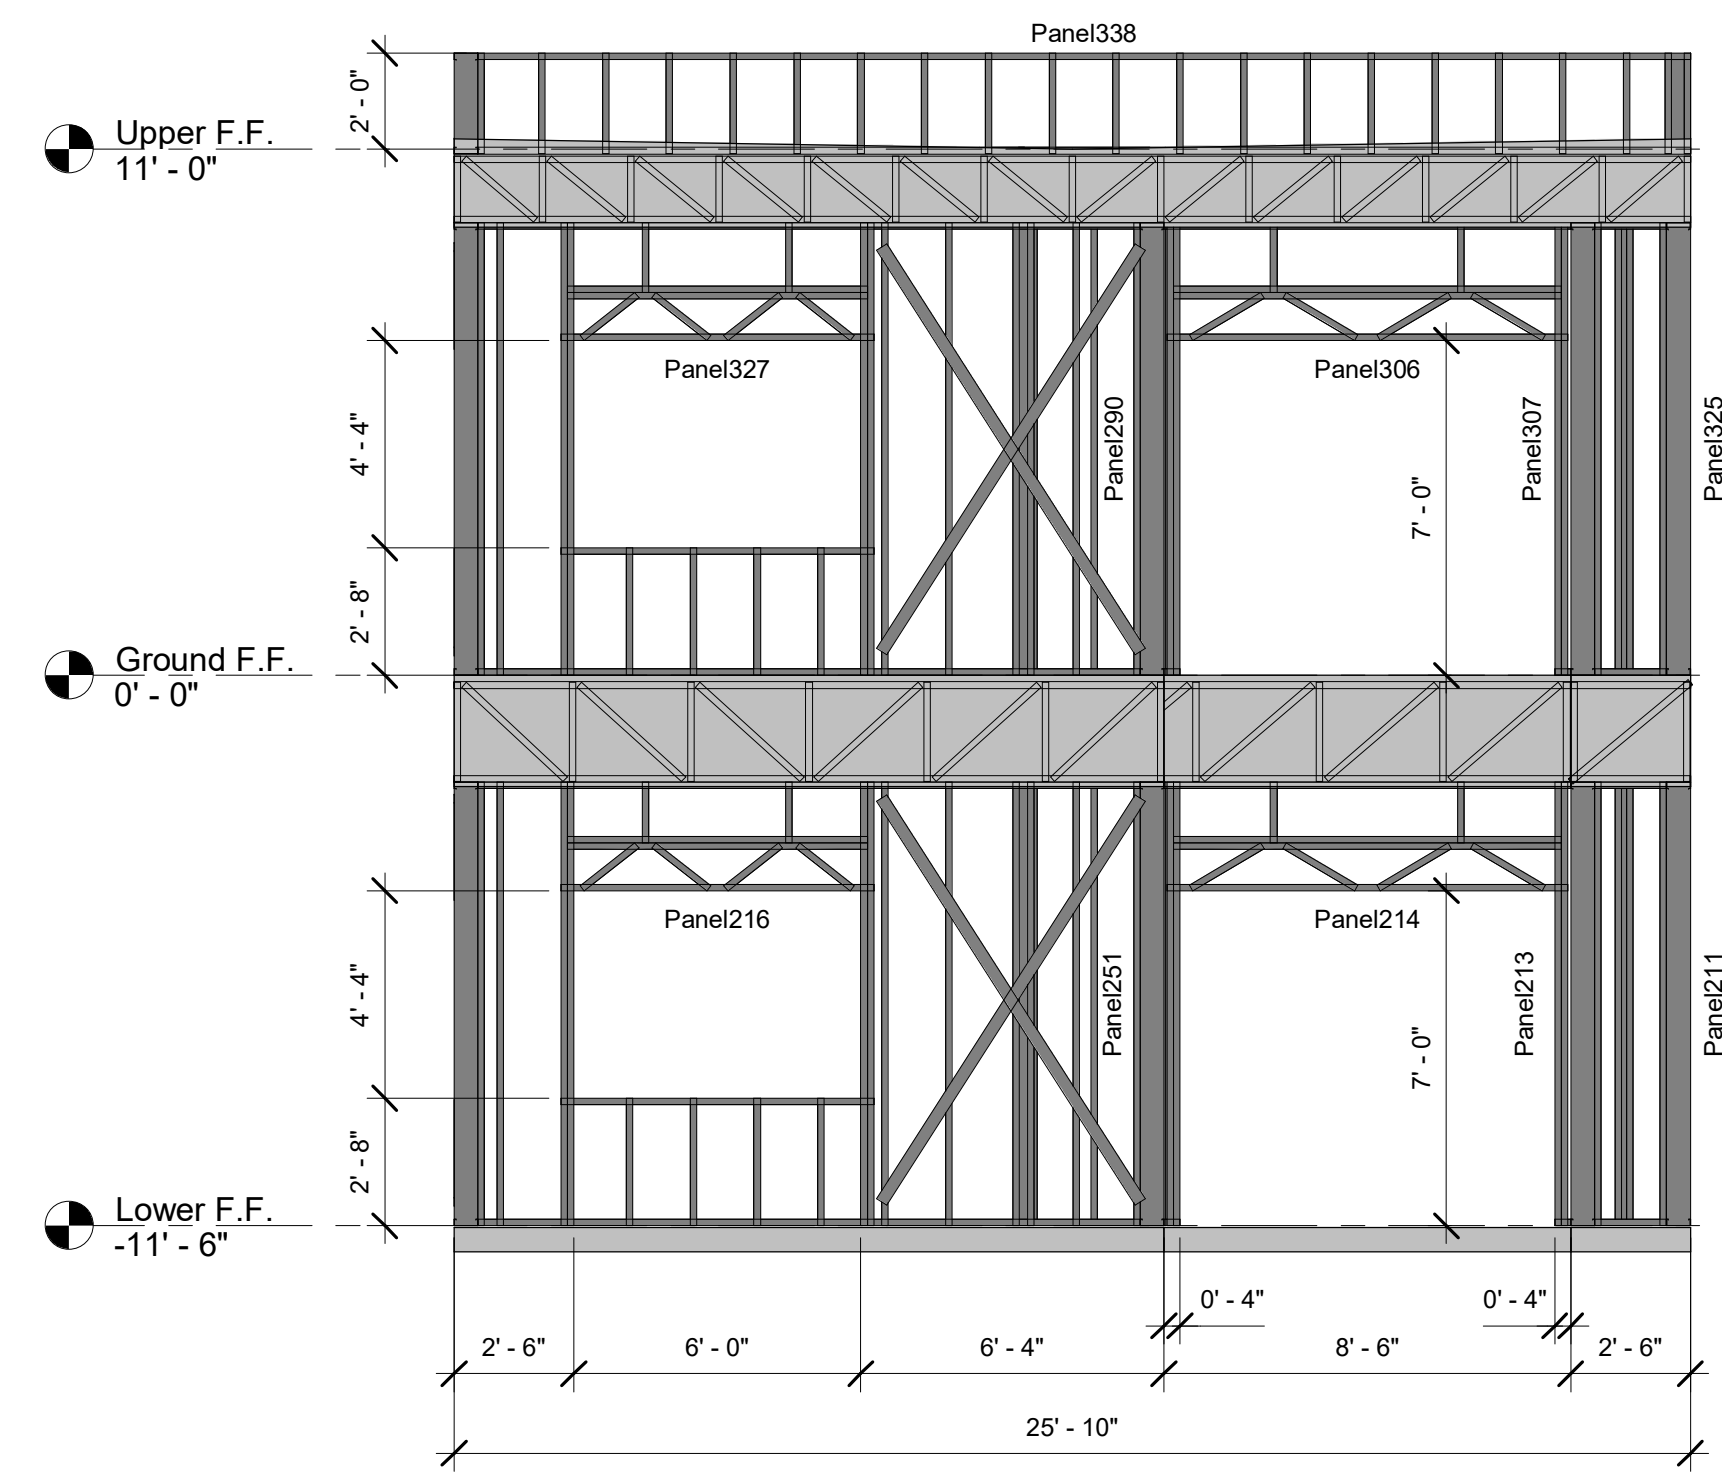


② STRUCTURAL SECTION
1/4" = 1'-0"

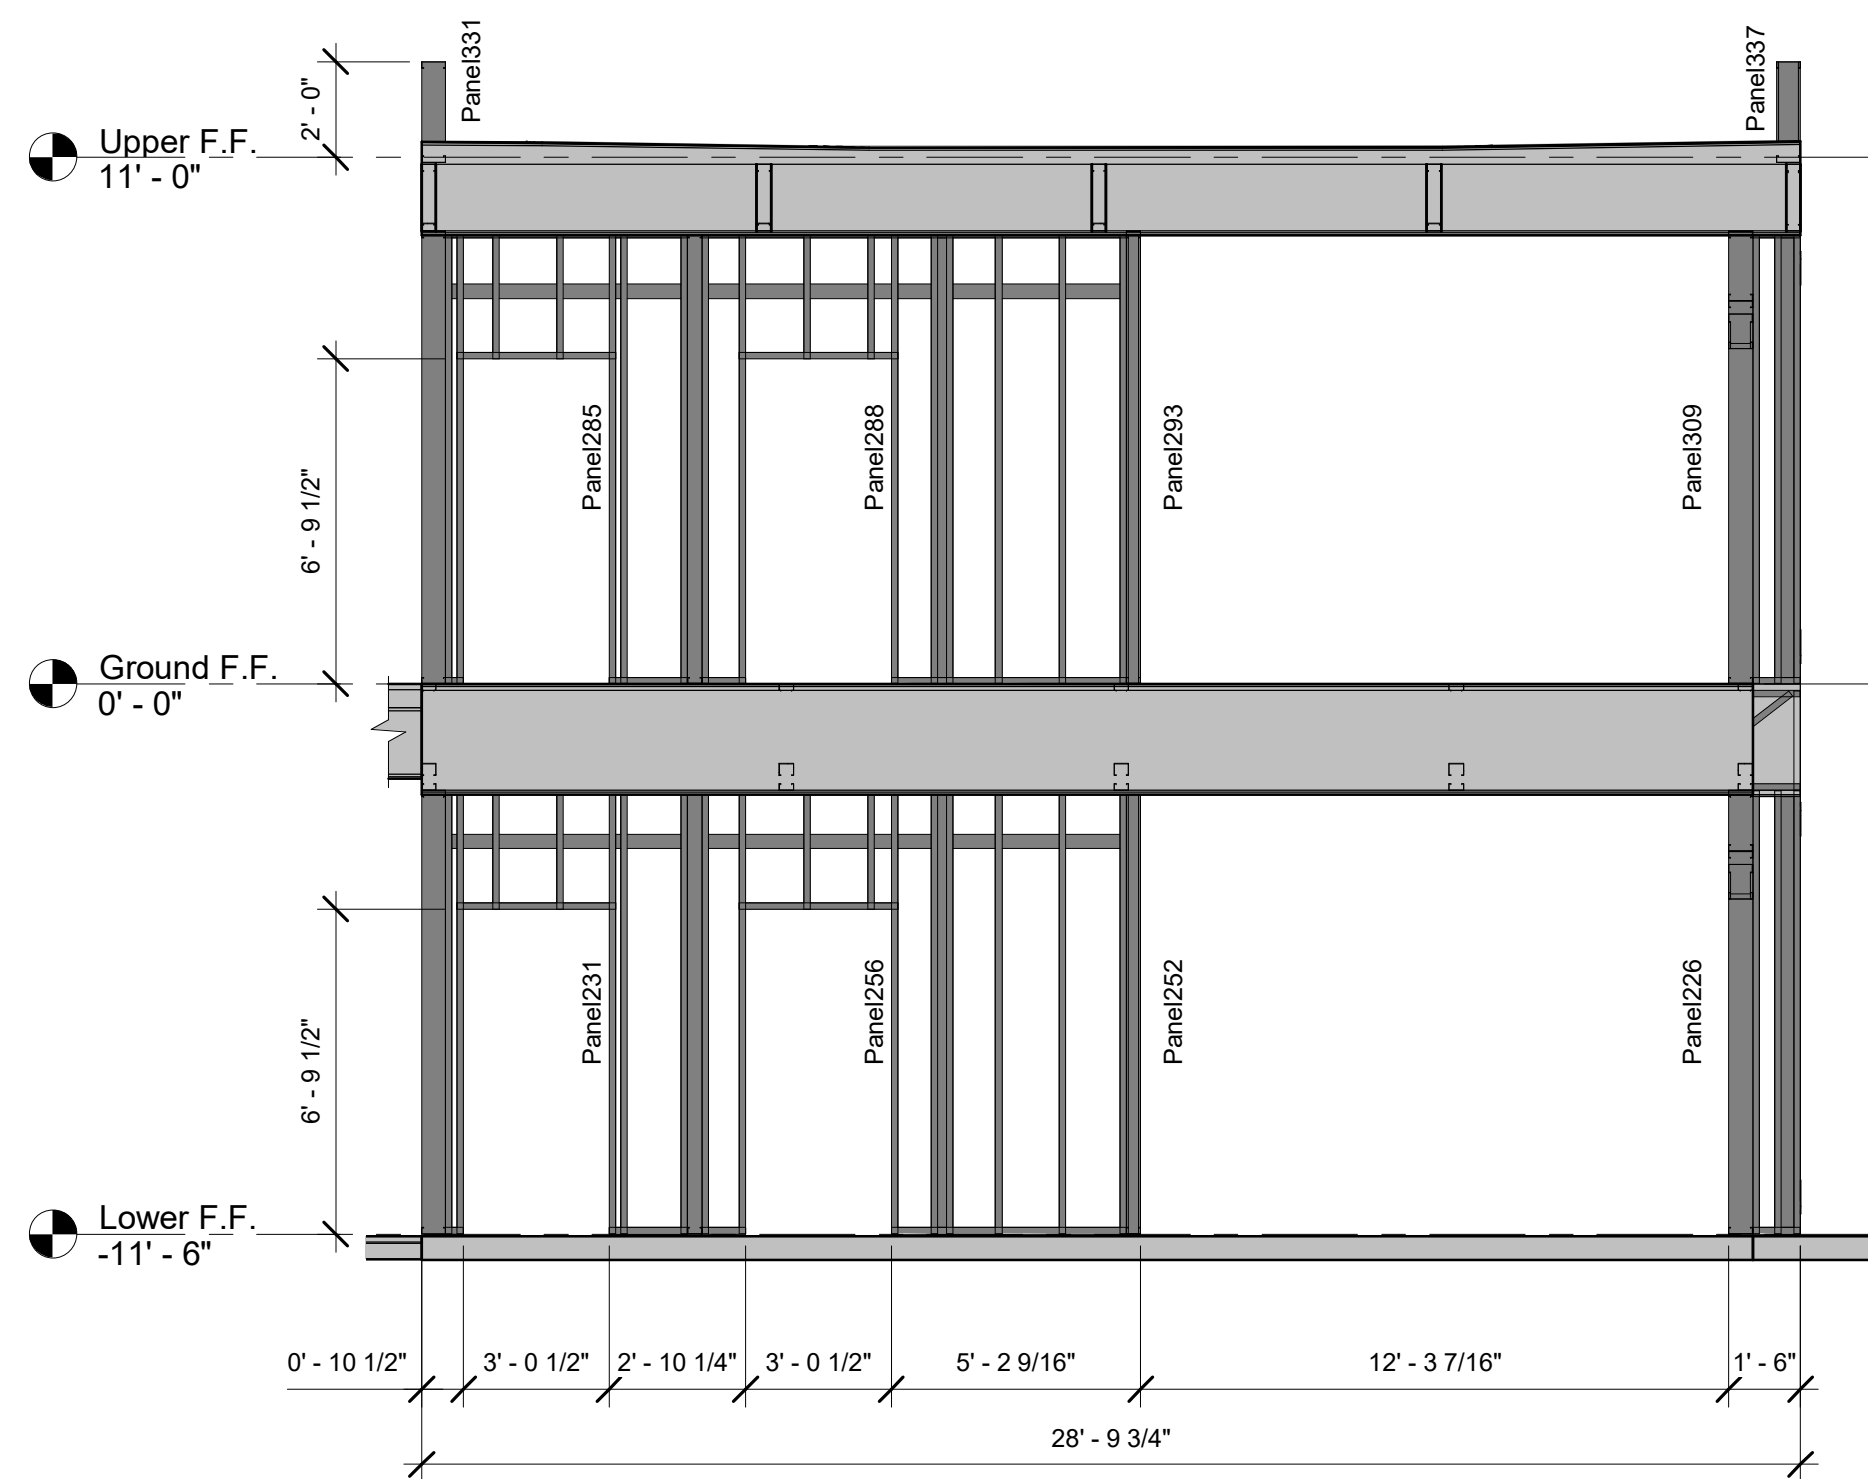


③ STRUCTURAL SECTION
1/4" = 1'-0"

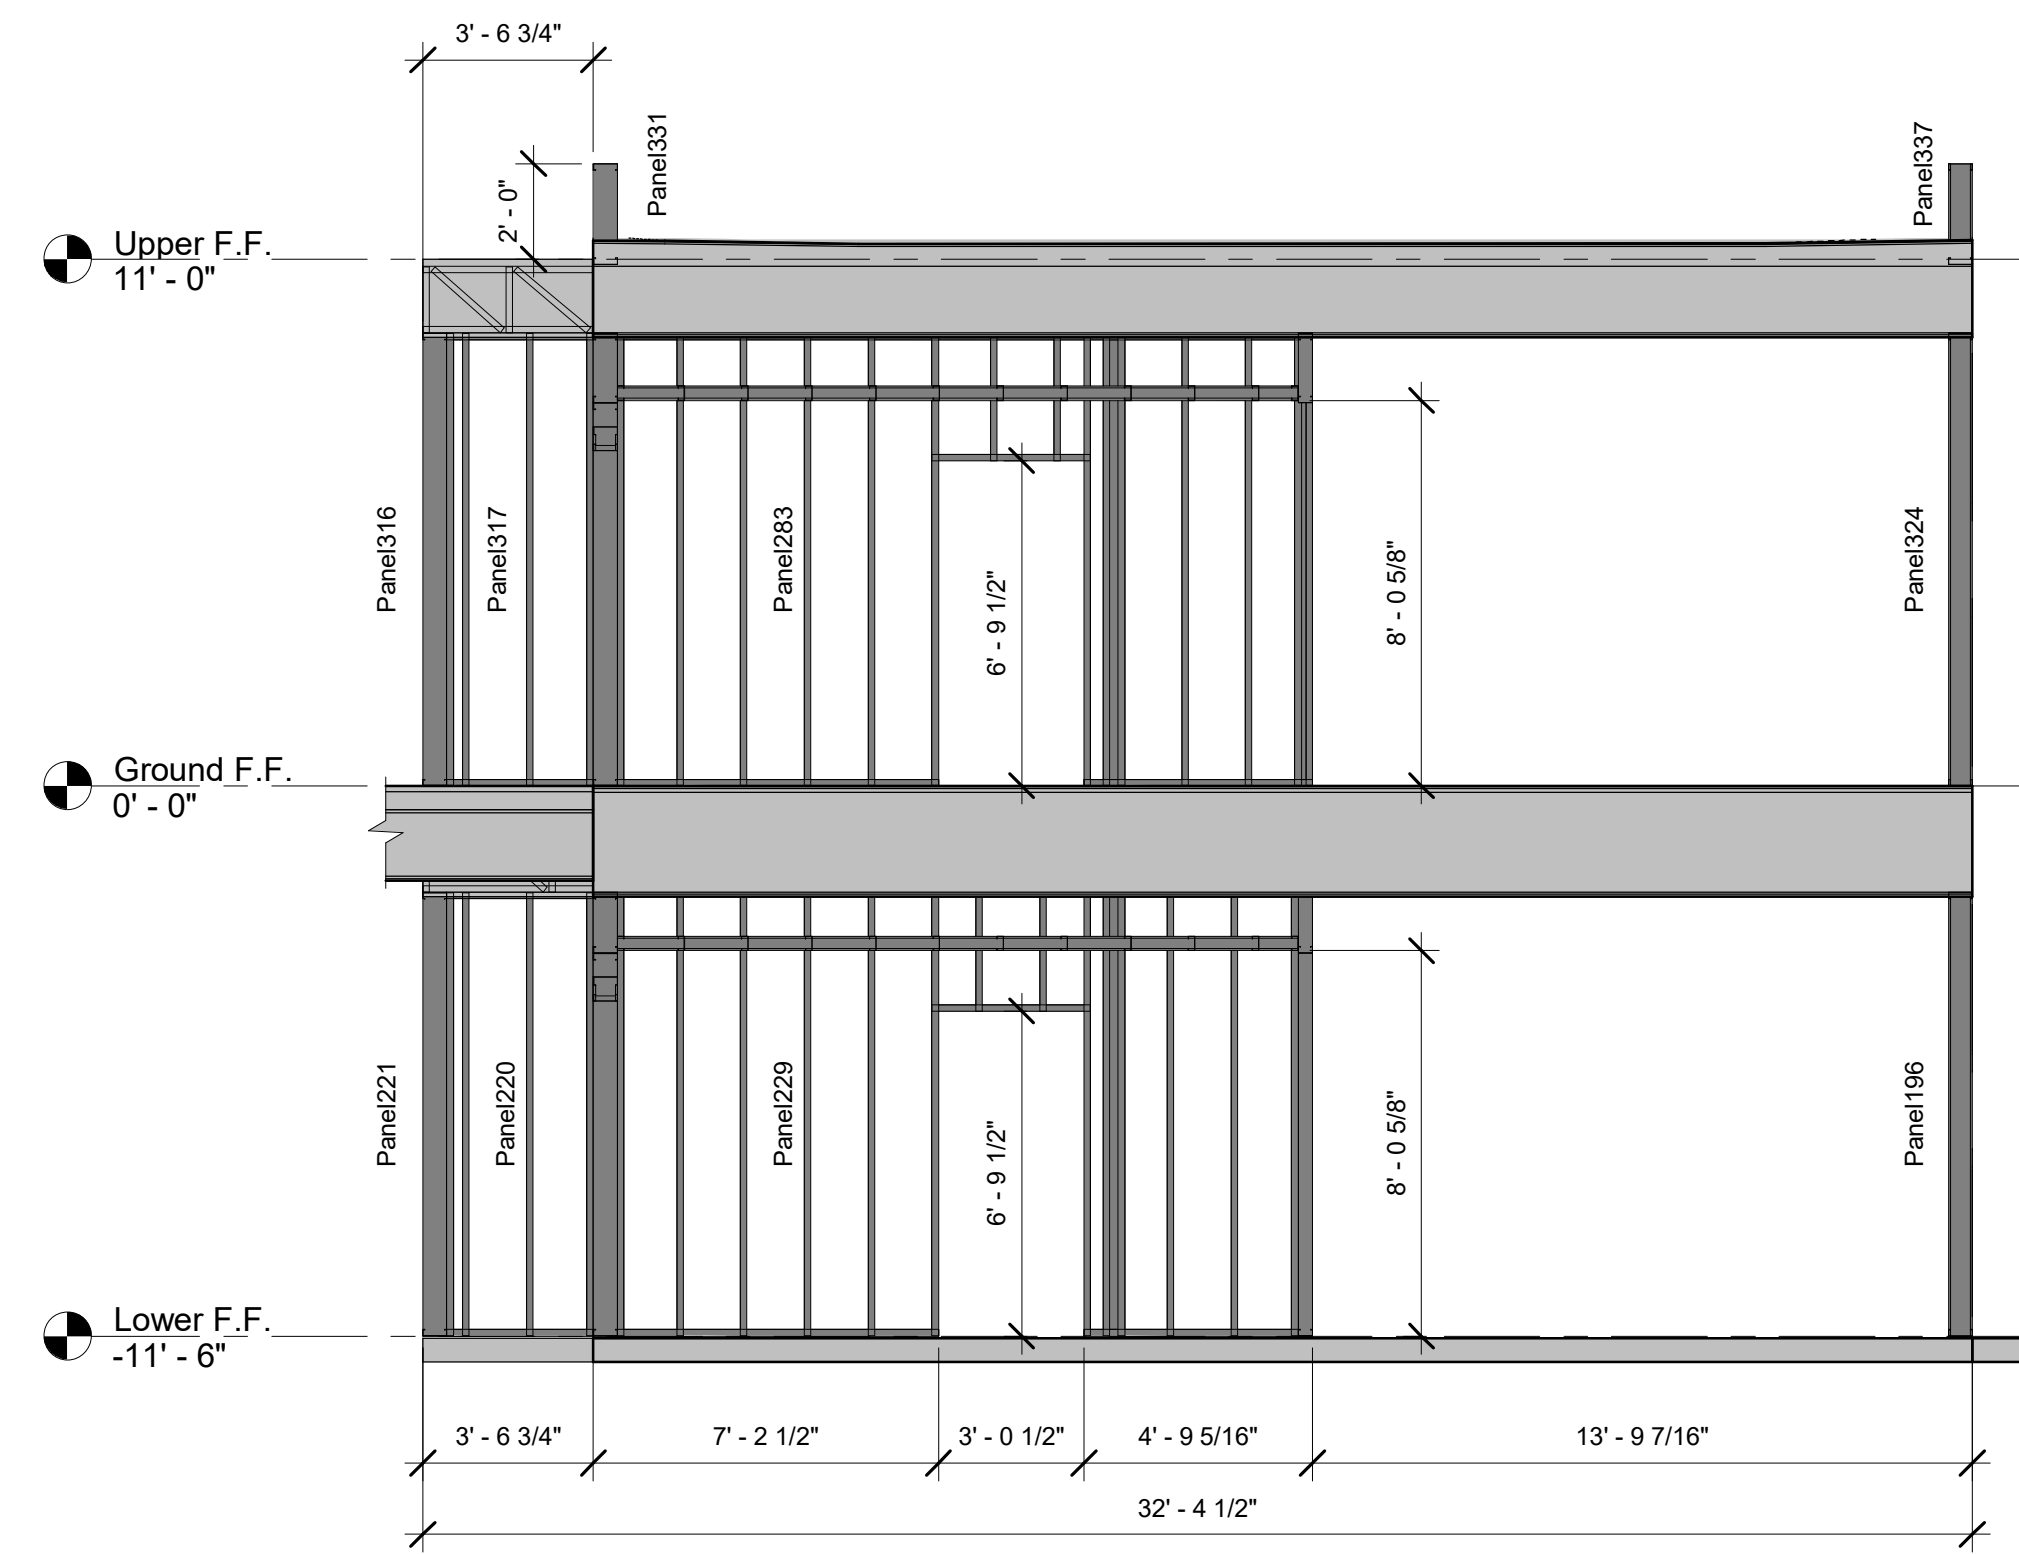

④ STRUCTURAL SECTION
1/4" = 1'-0"

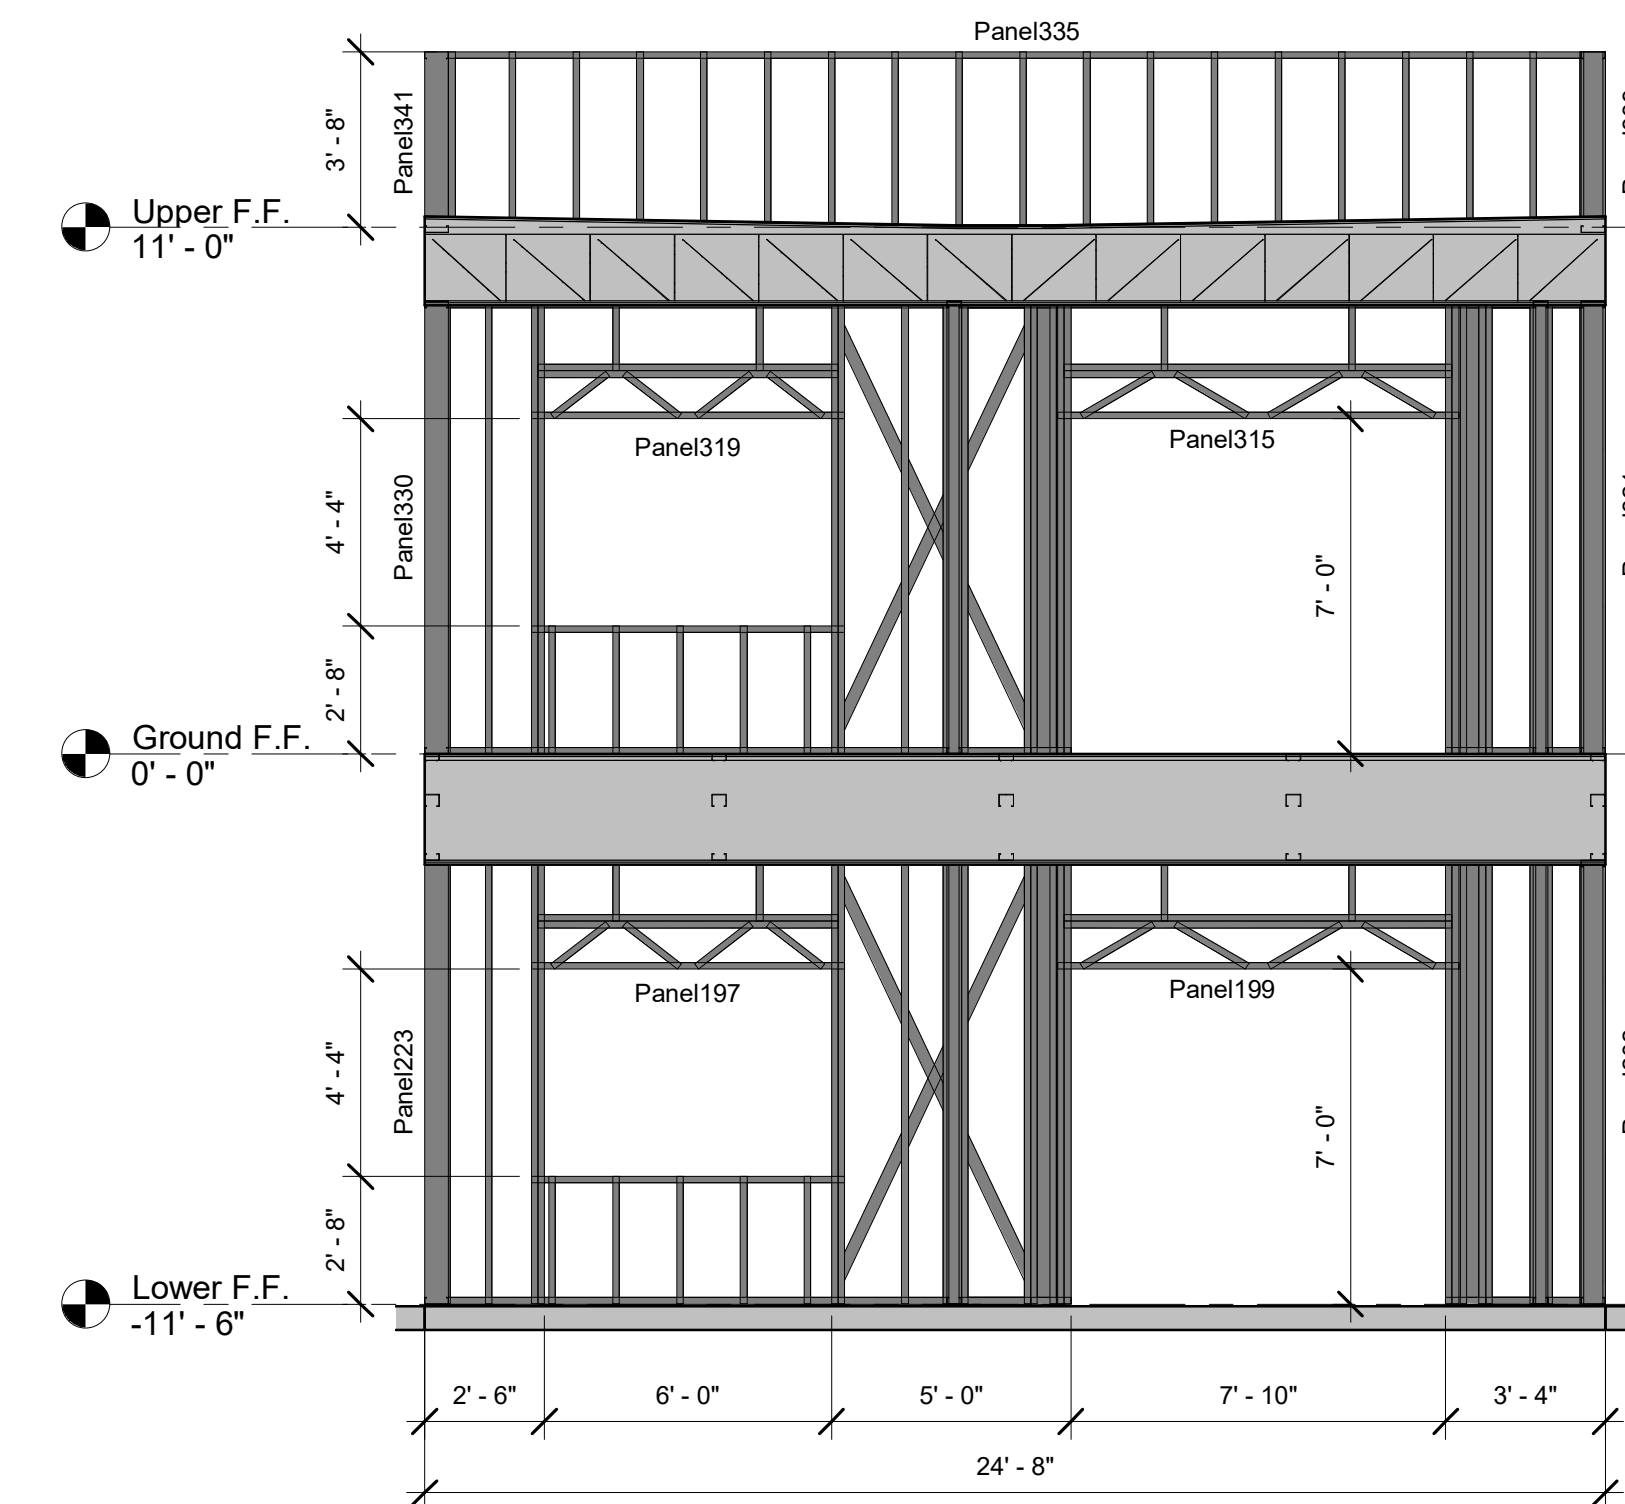

⑤ STRUCTURAL SECTION
1/4" = 1'-0"

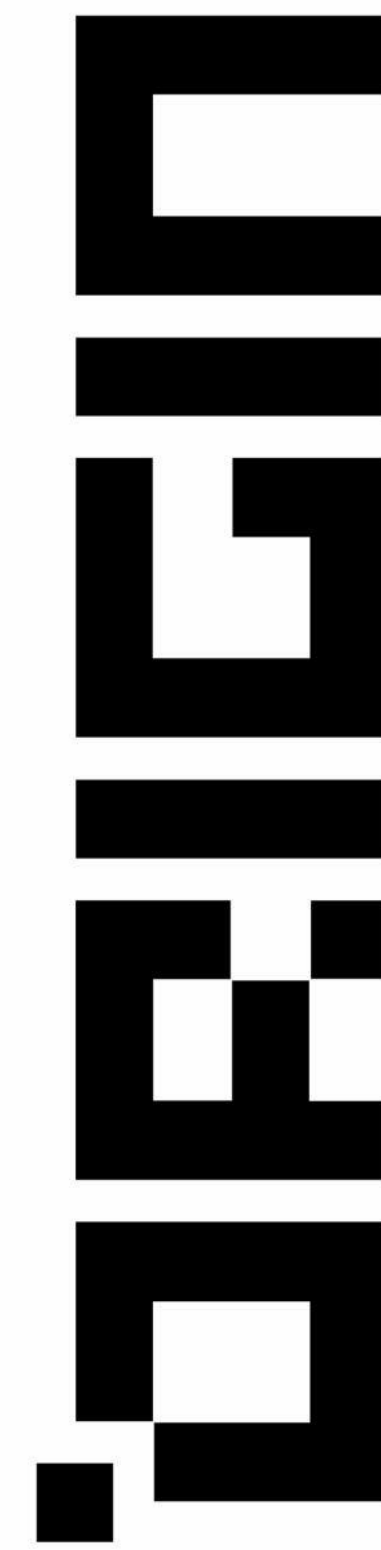

Hawaiian village
620-250-030

DRAWN BY

CHECKED BY


PROJECT NUMBER

SHEET NUMBER

S17

SHEET NAME

**BLOCK B.
STRUCTURAL
SECTION**

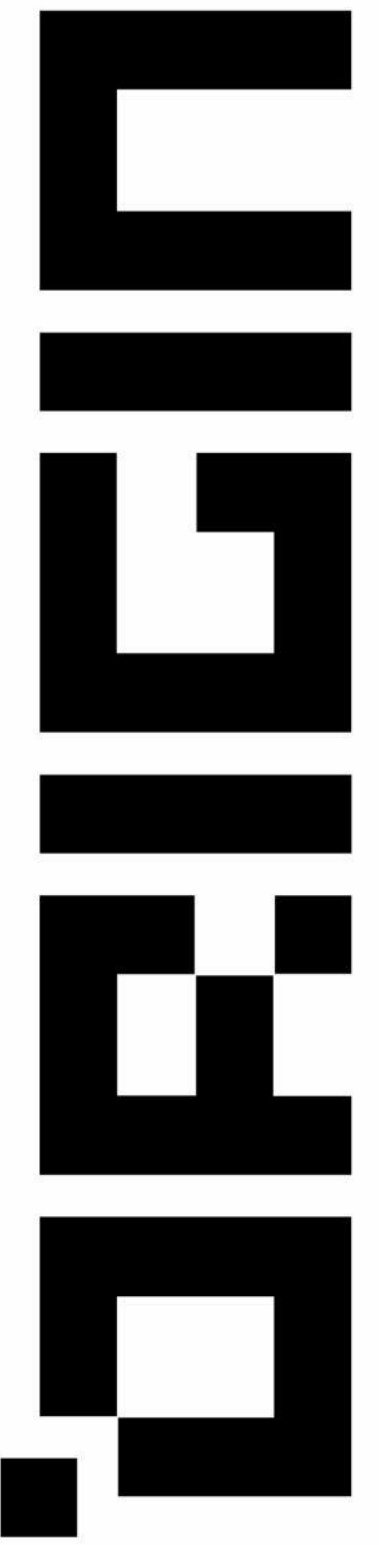

Hawaiian village
620-250-030

DRAWN BY

CHECKED BY


PROJECT NUMBER

SHEET NUMBER


S18

SHEET NAME

**BLOCK C.
STRUCTURAL WALL
FRAMING
PLAN. 1-ST
FLOOR**

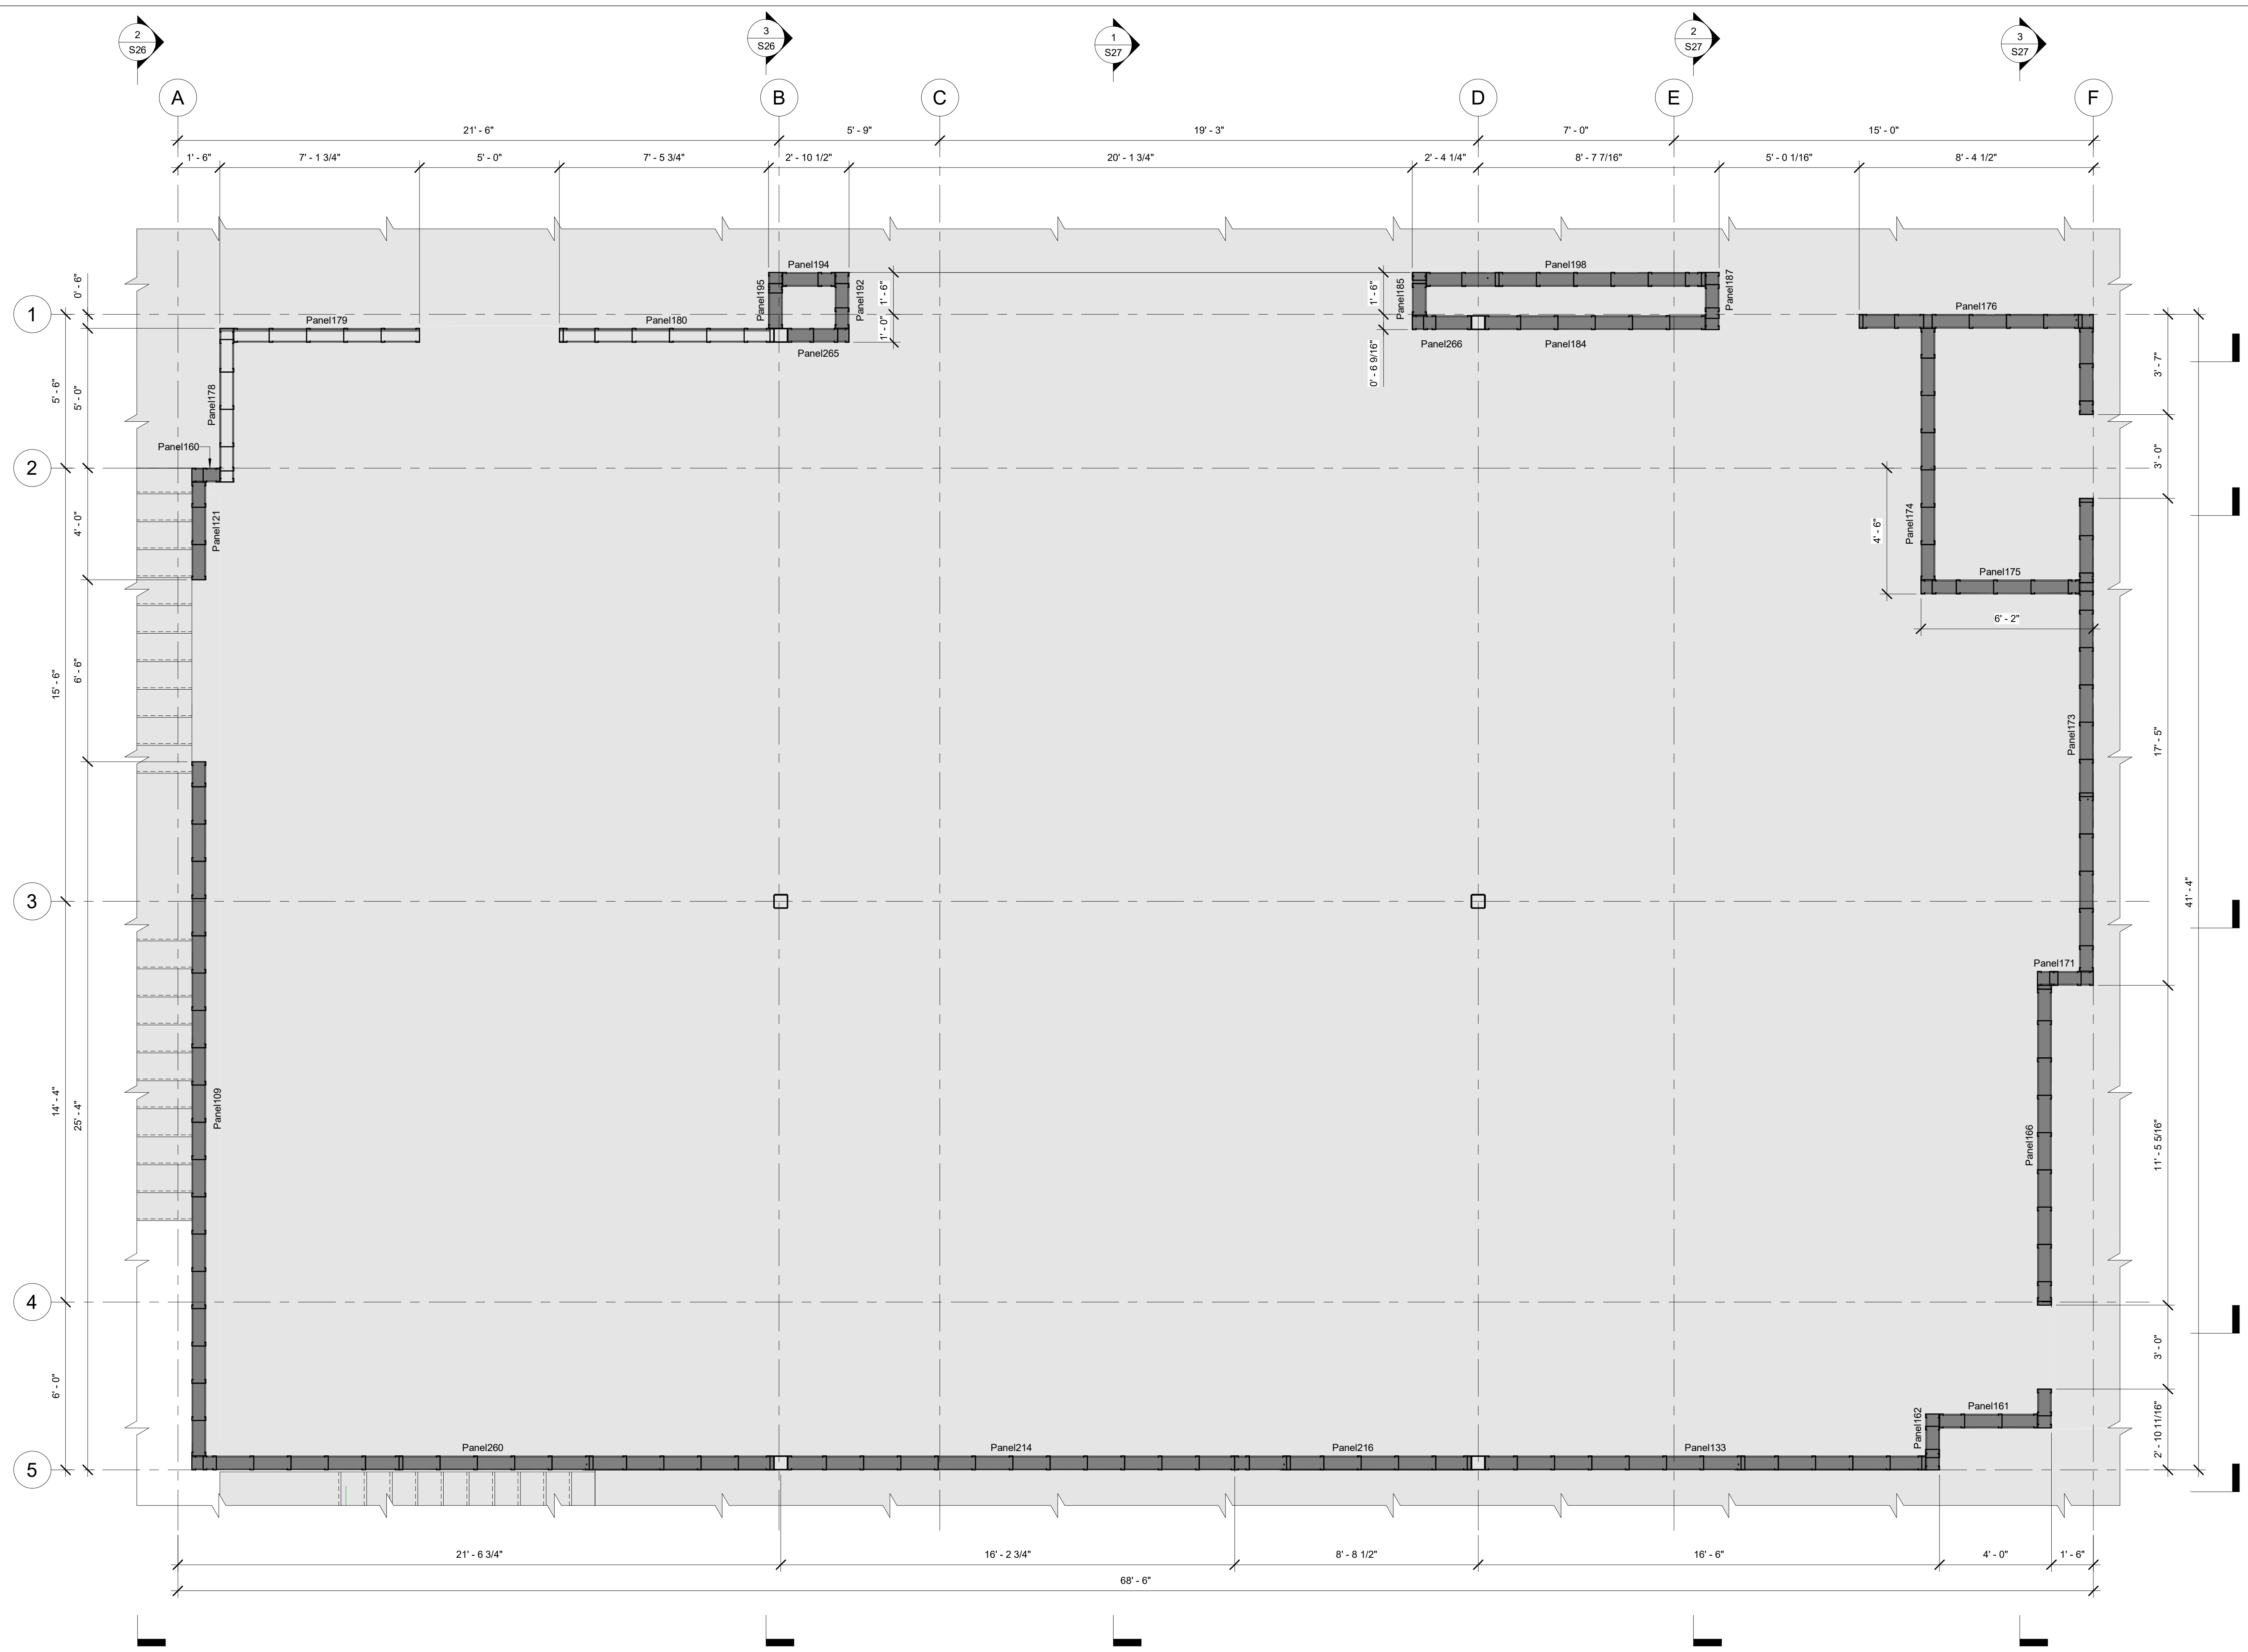

1 BLOCK C. STRUCTURAL WALL FRAMING PLAN. 1-ST FLOOR
3/8" = 1'-0"

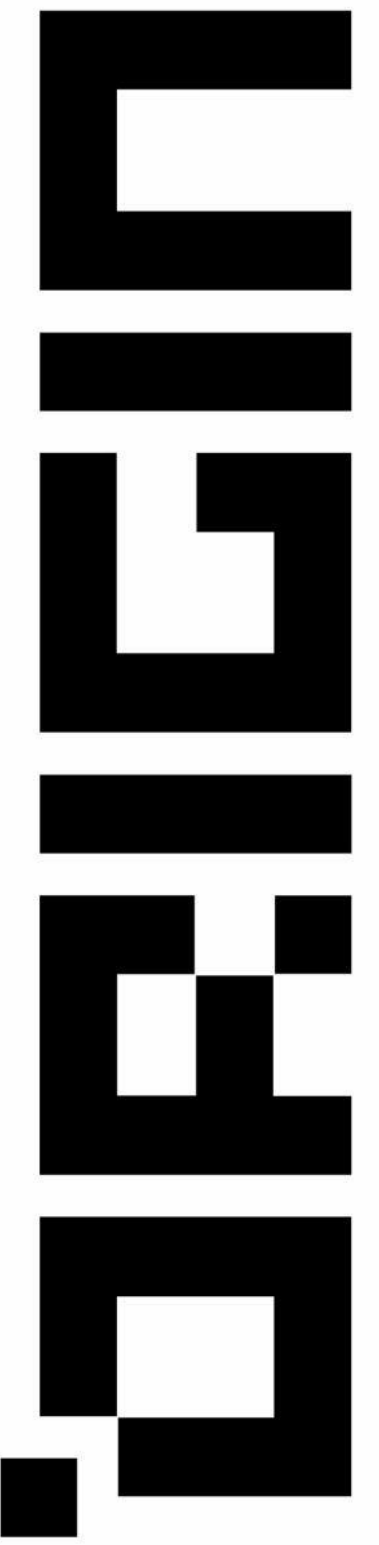

Hawaiian village
620-250-030

DRAWN BY _____

CHECKED BY _____


PROJECT NUMBER _____

SHEET NUMBER _____


S19

SHEET NAME _____

**BLOCK C.
STRUCTURAL WALL FRAMING
PLAN. 2-ND
FLOOR**

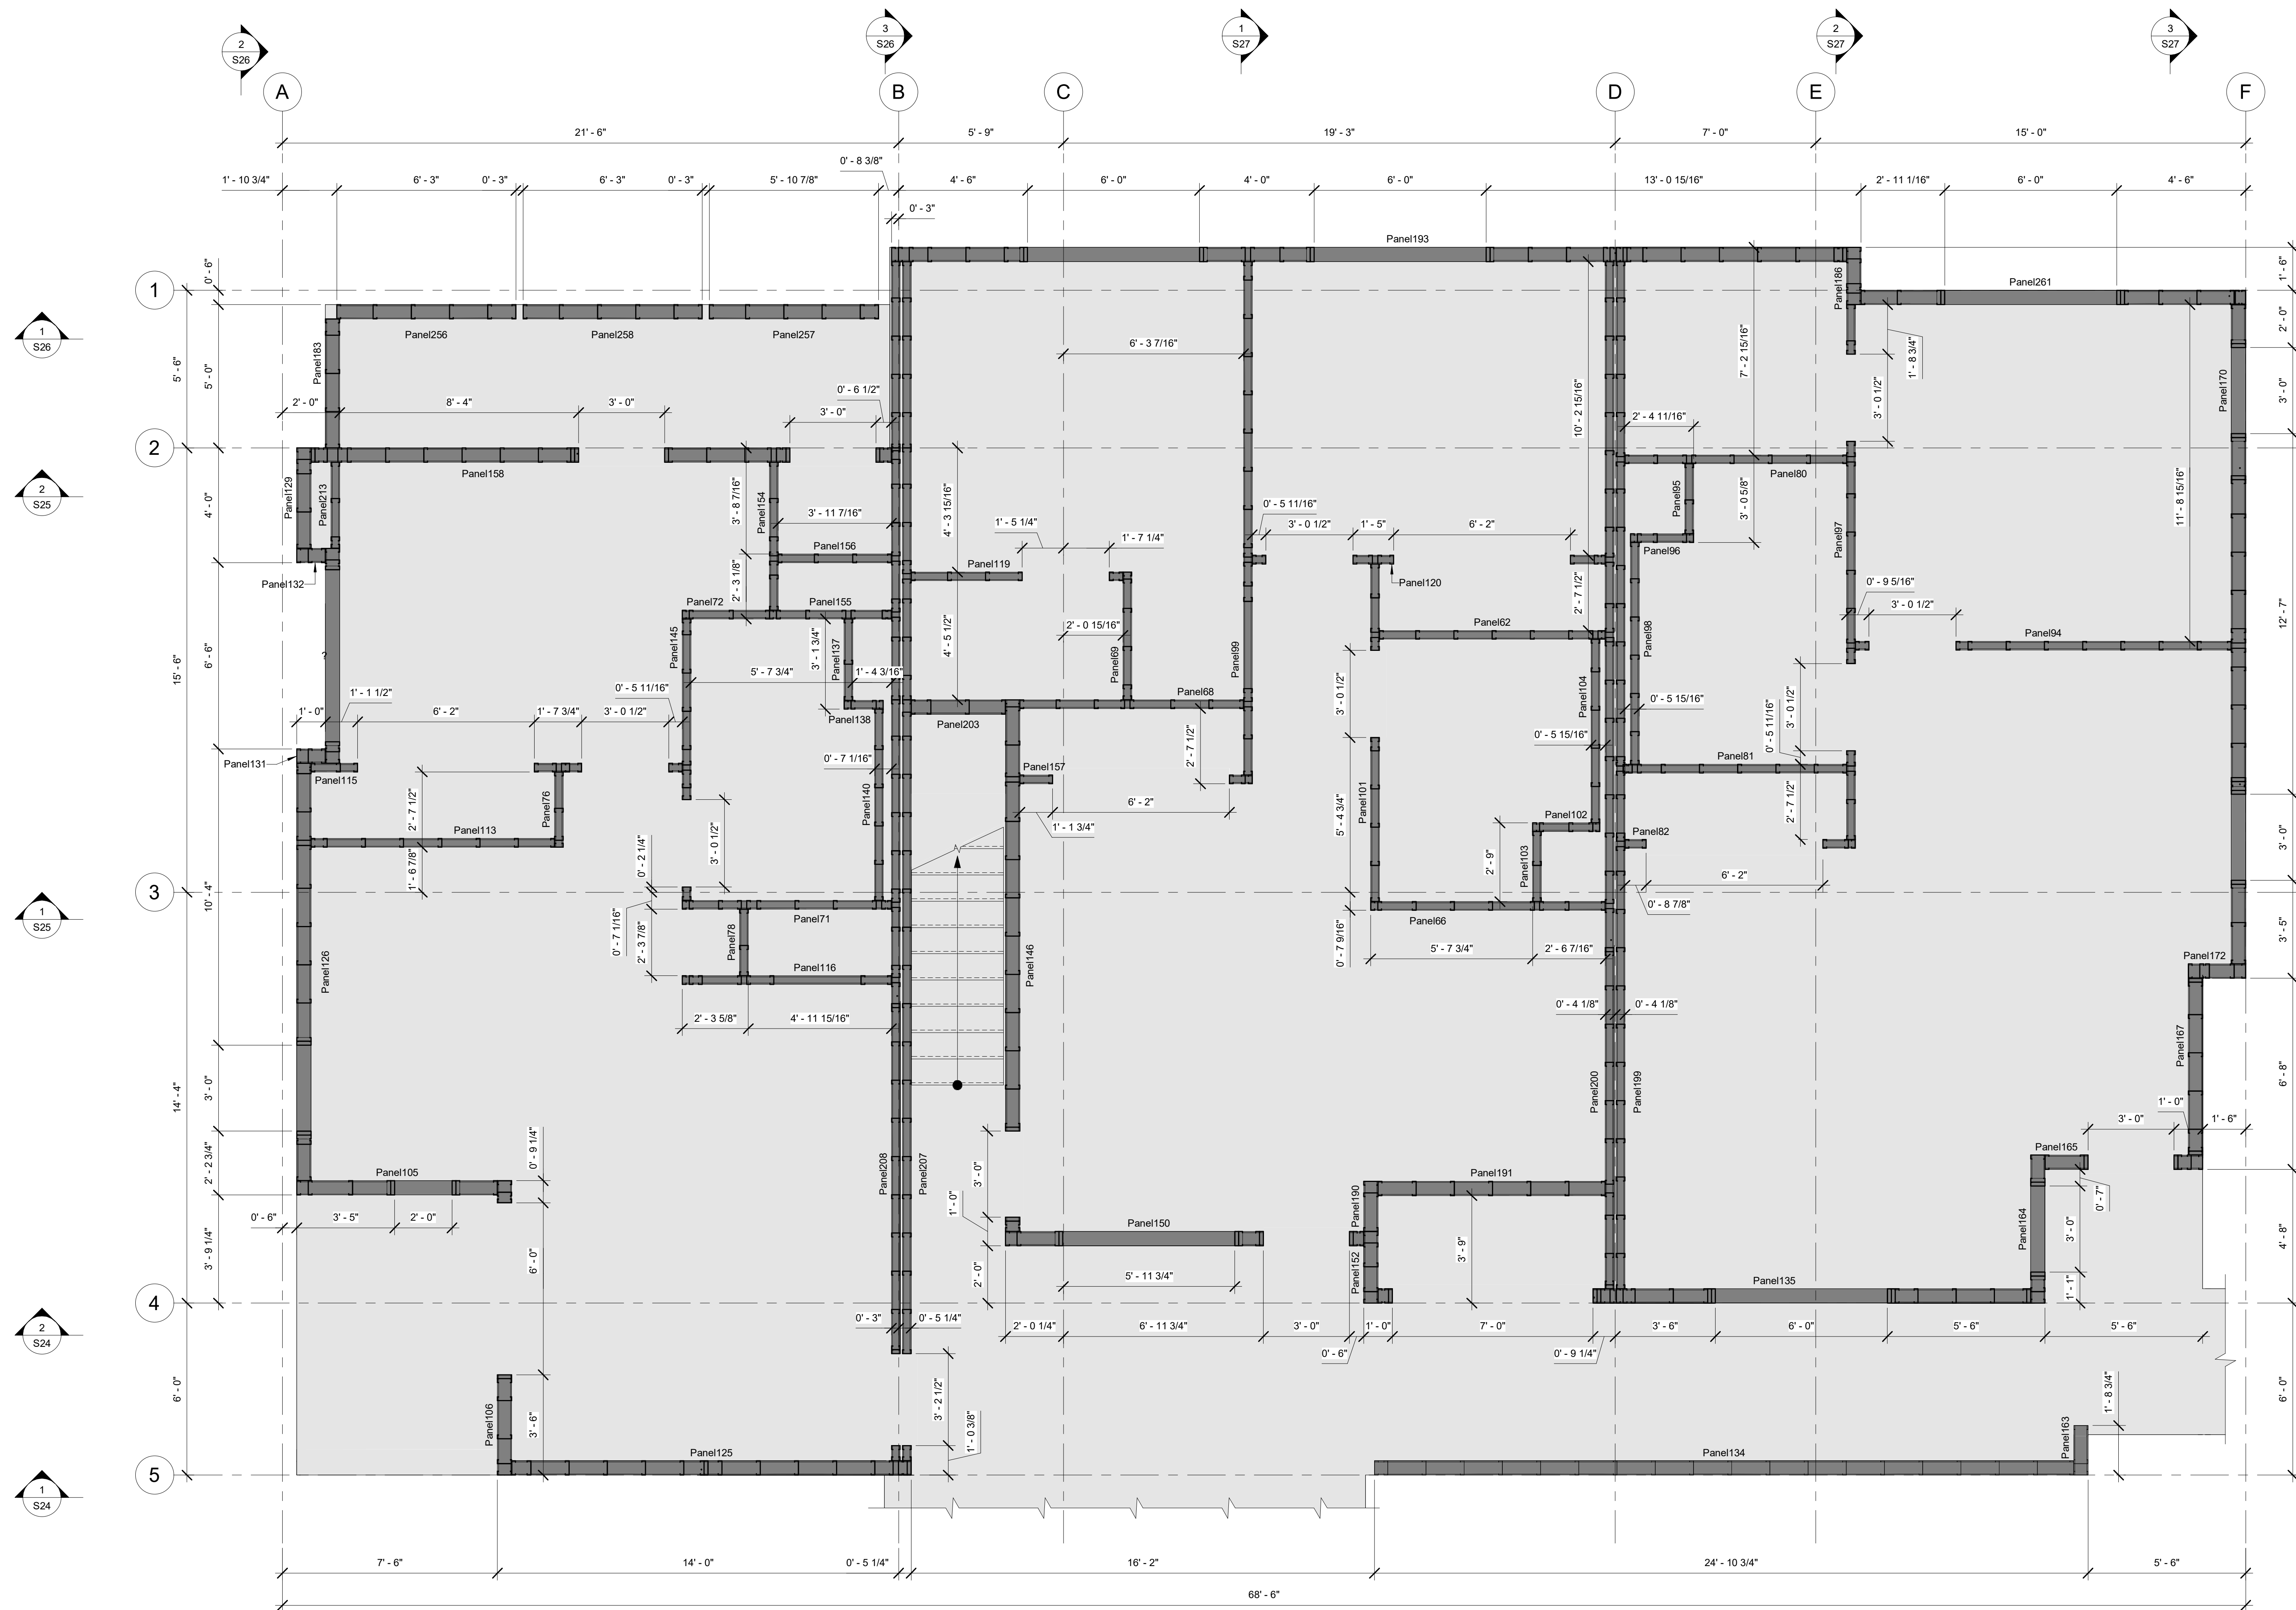

1 BLOCK C. STRUCTURAL 2-ND FLOOR FRAMING PLAN
3/8" = 1'-0"

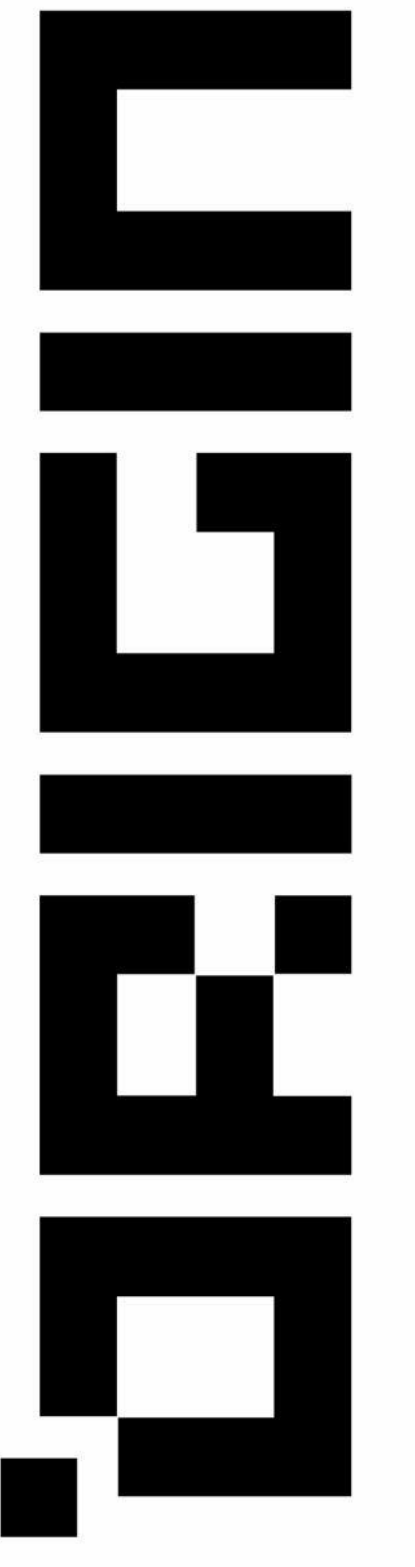

Hawaiian village
620-250-030

DRAWN BY

CHECKED BY


PROJECT NUMBER

SHEET NUMBER


S20

SHEET NAME

**BLOCK C.
PARAPET
STRUCTURAL
FRAMING PLAN**

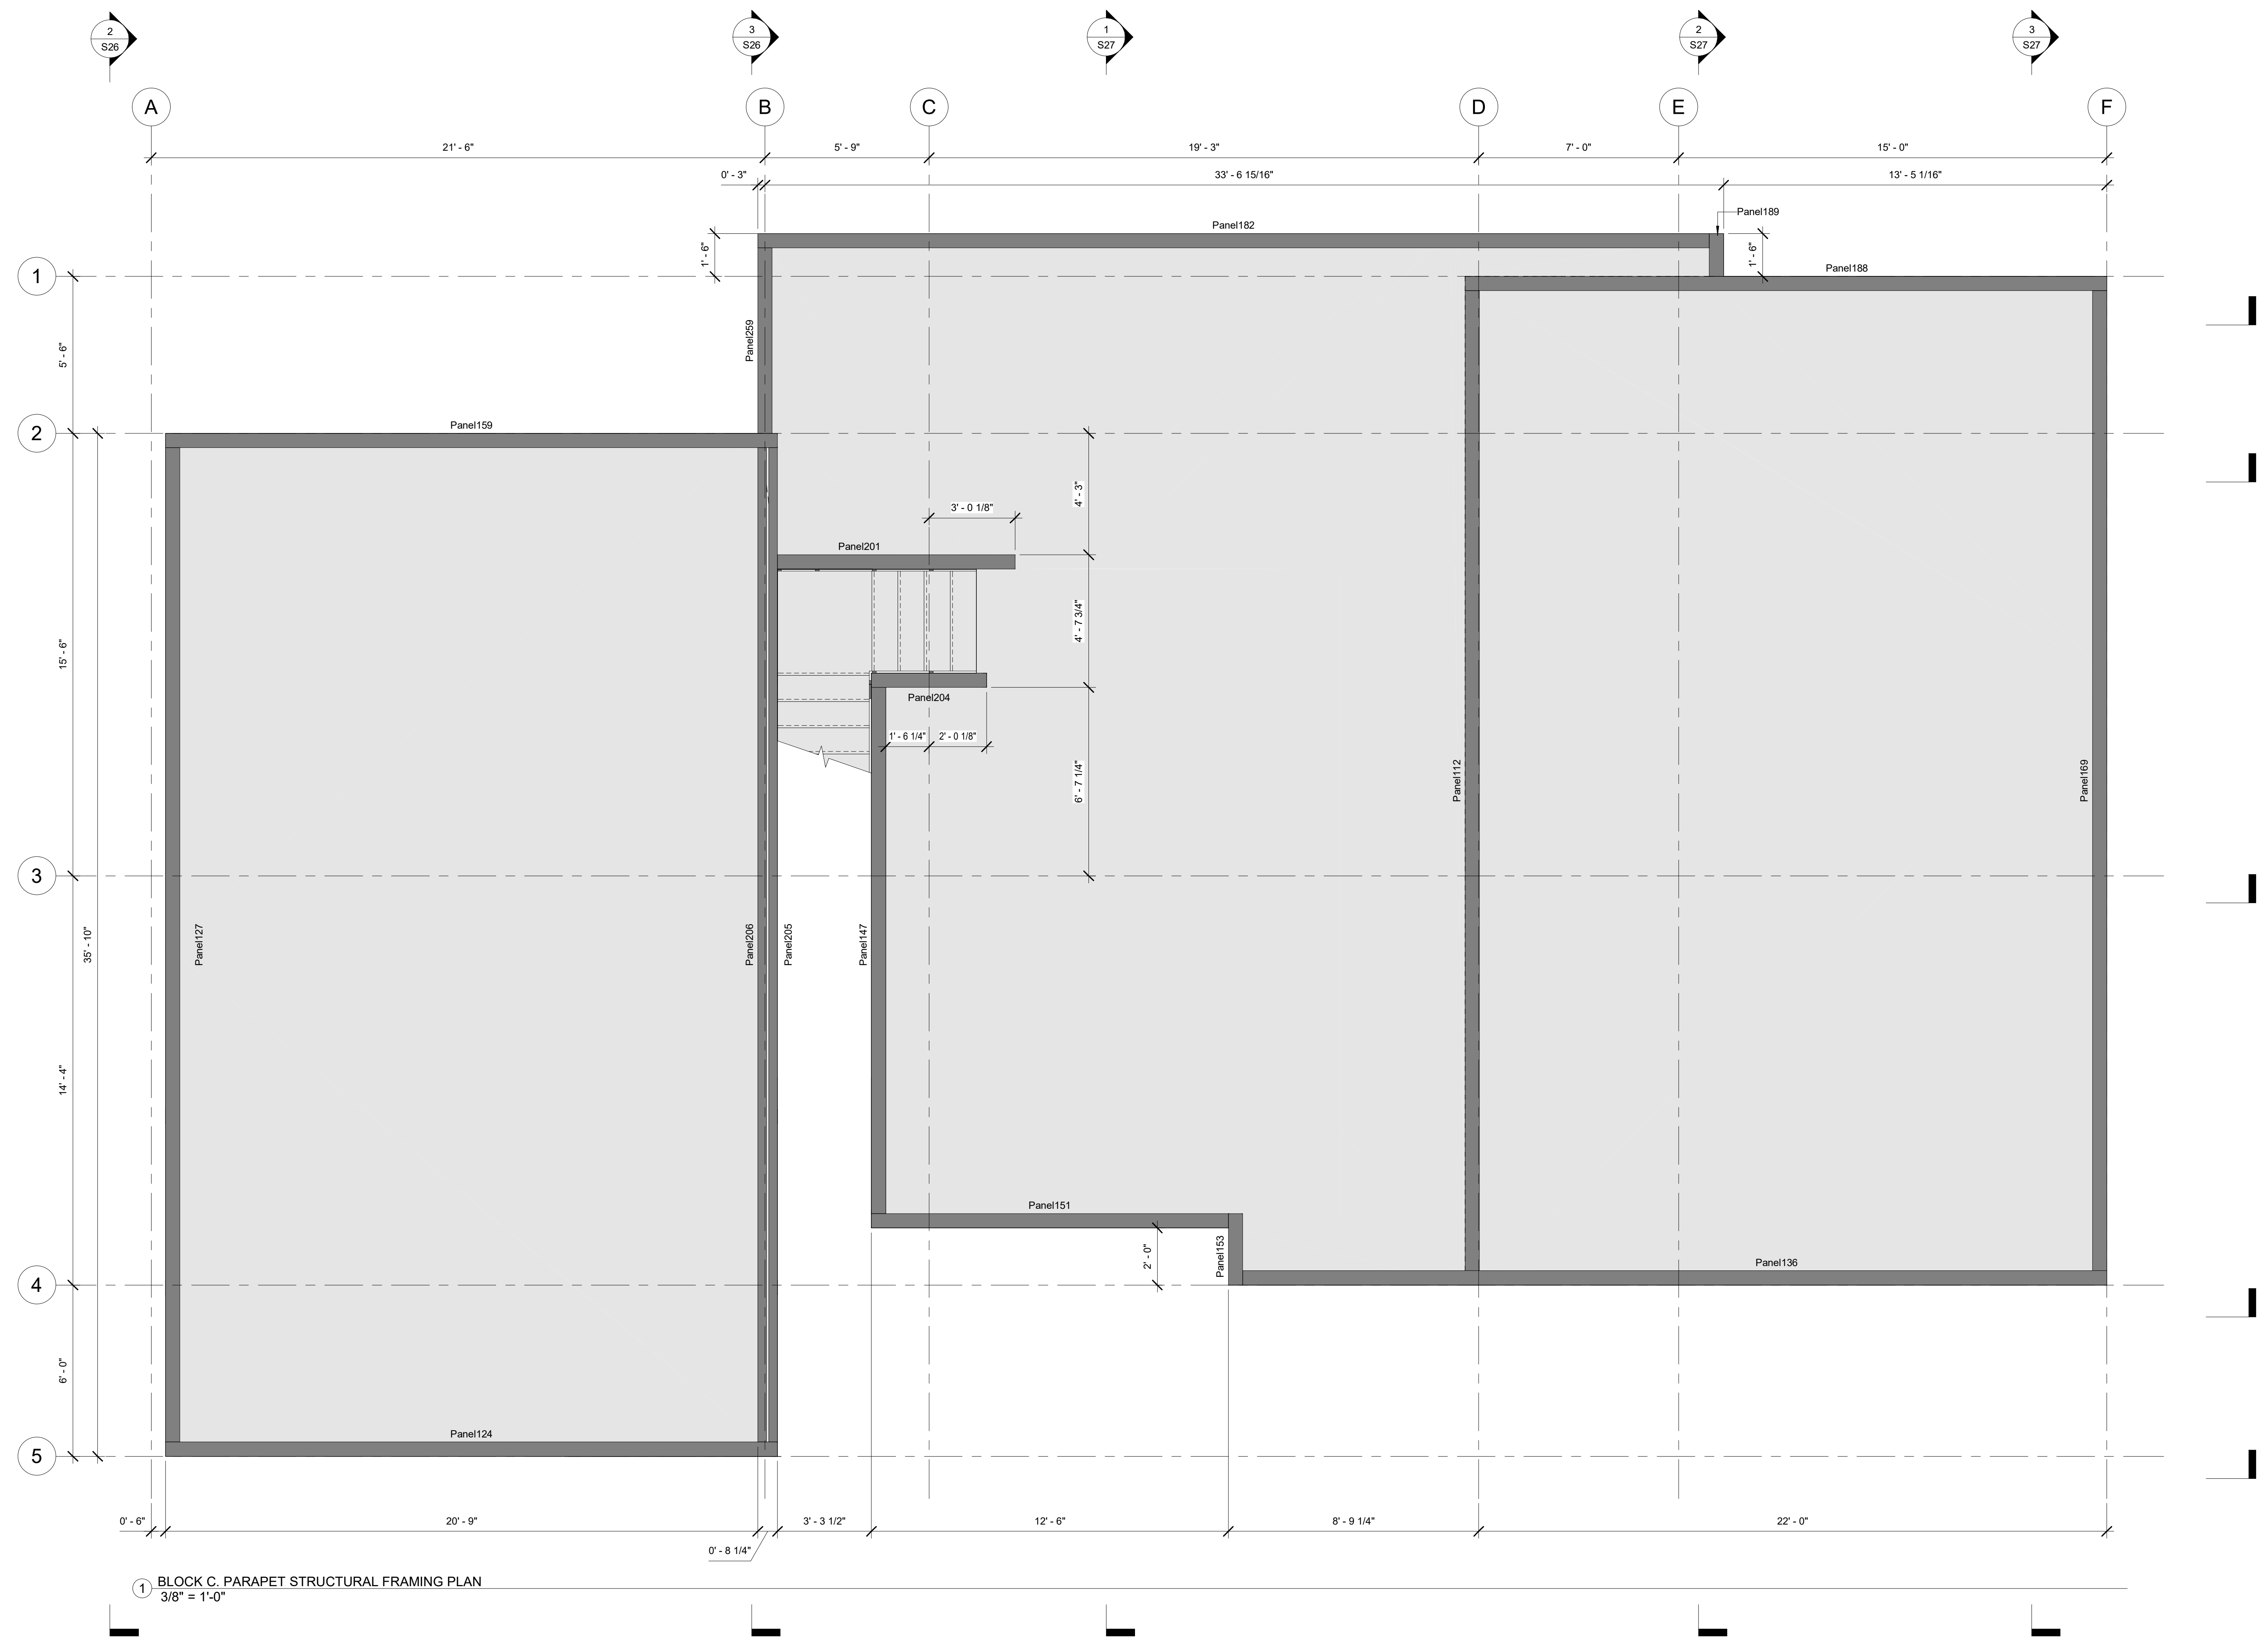

1 BLOCK C. PARAPET STRUCTURAL FRAMING PLAN
3/8" = 1'-0"

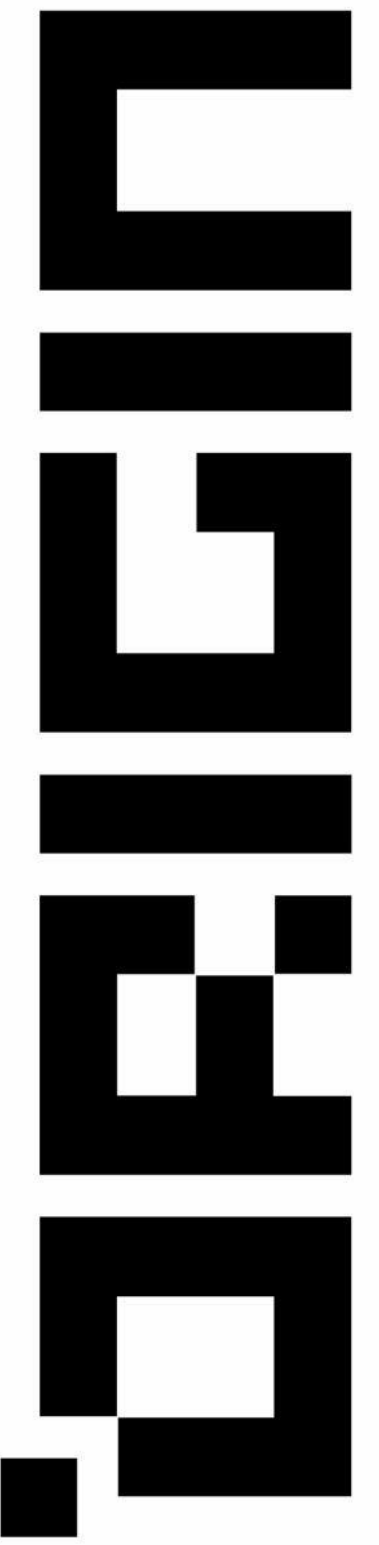

Hawaiian village
620-250-030

DRAWN BY

CHECKED BY


PROJECT NUMBER

SHEET NUMBER


S21

SHEET NAME

**BLOCK C.
STRUCTURAL
2-ND FLOOR
FRAMING PLAN**

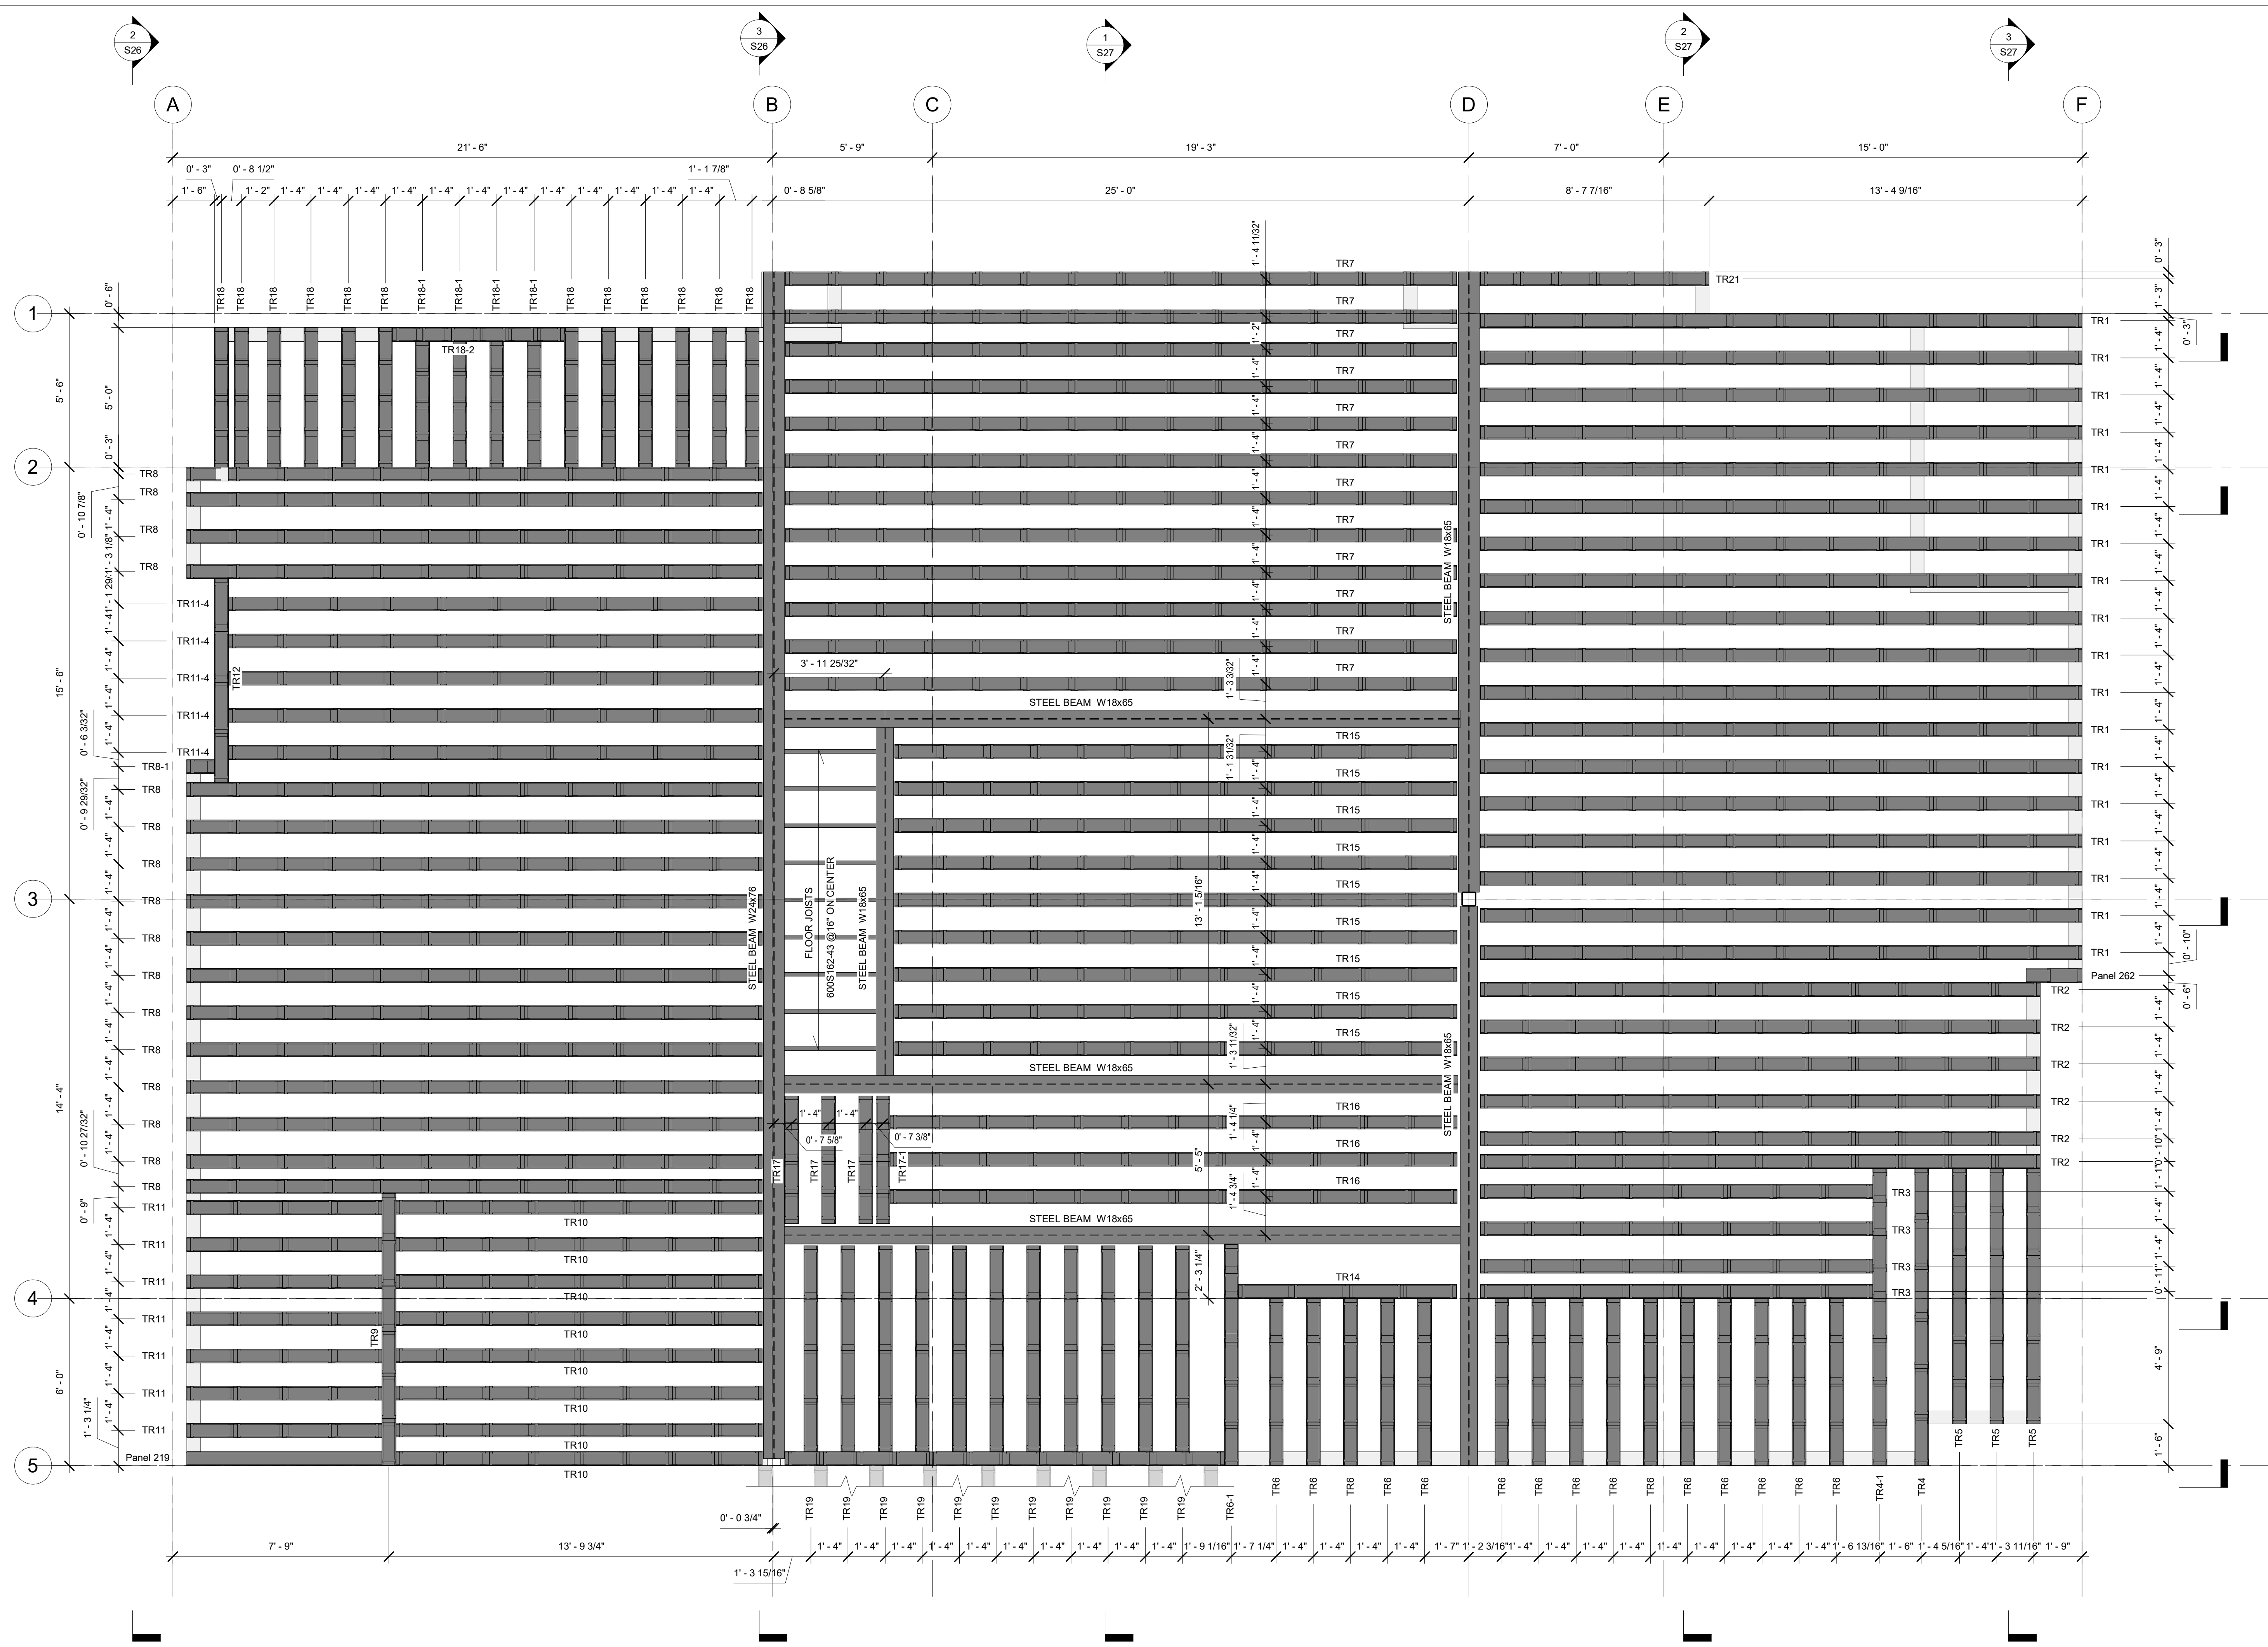


1 BLOCK C. STRUCTURAL 2-ND FLOOR FRAMING PLAN
3/8" = 1'-0"

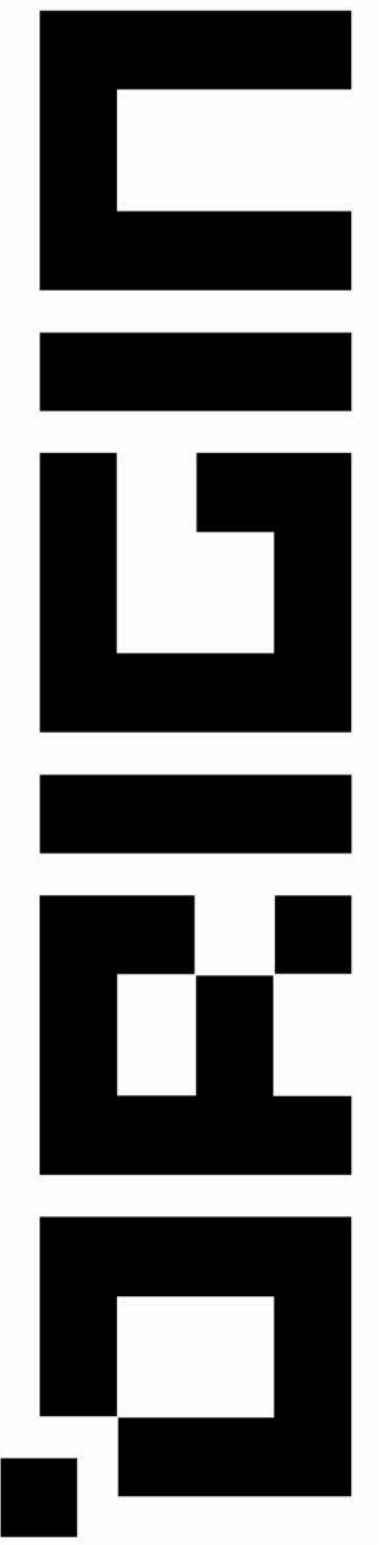


Hawaiian village
620-250-030


DRAWN BY _____
CHECKED BY _____
PROJECT NUMBER _____
SHEET NUMBER _____
S22
SHEET NAME
BLOCK C. STRUCTURA ROOF FRAMING PLAN

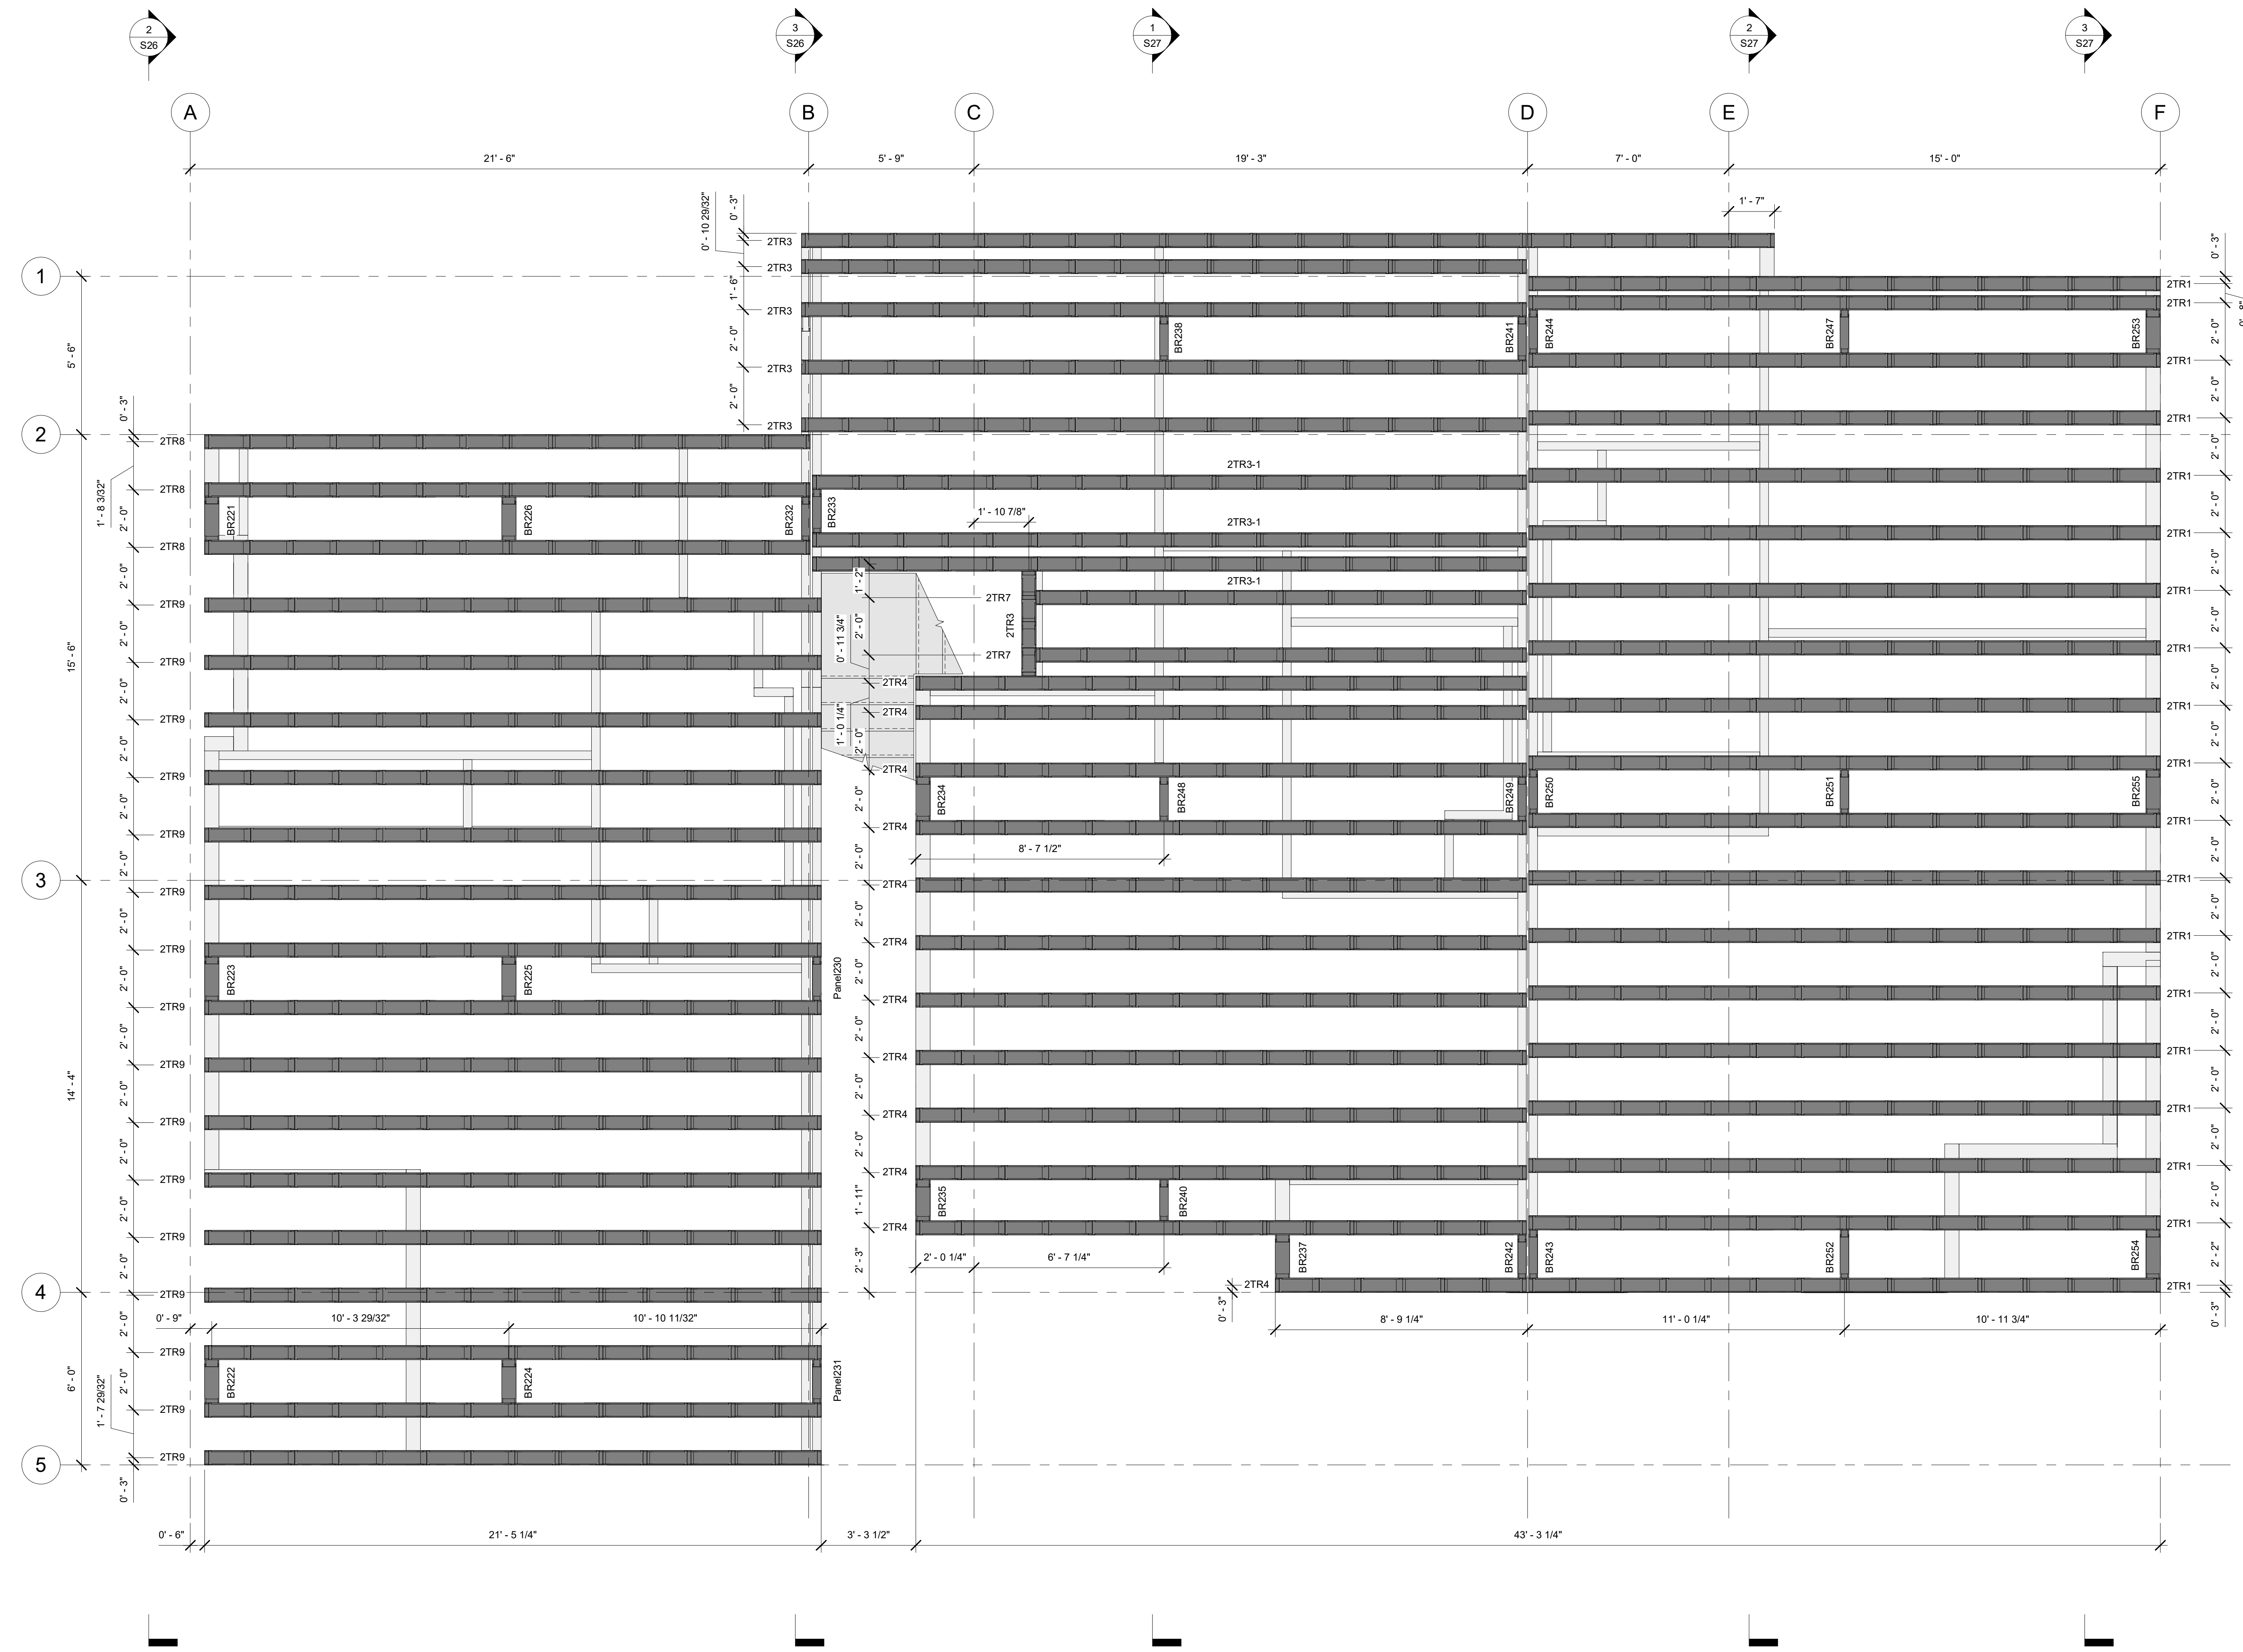

1 BLOCK C. STRUCTURA ROOF FRAMING PLAN
3/8" = 1'-0"

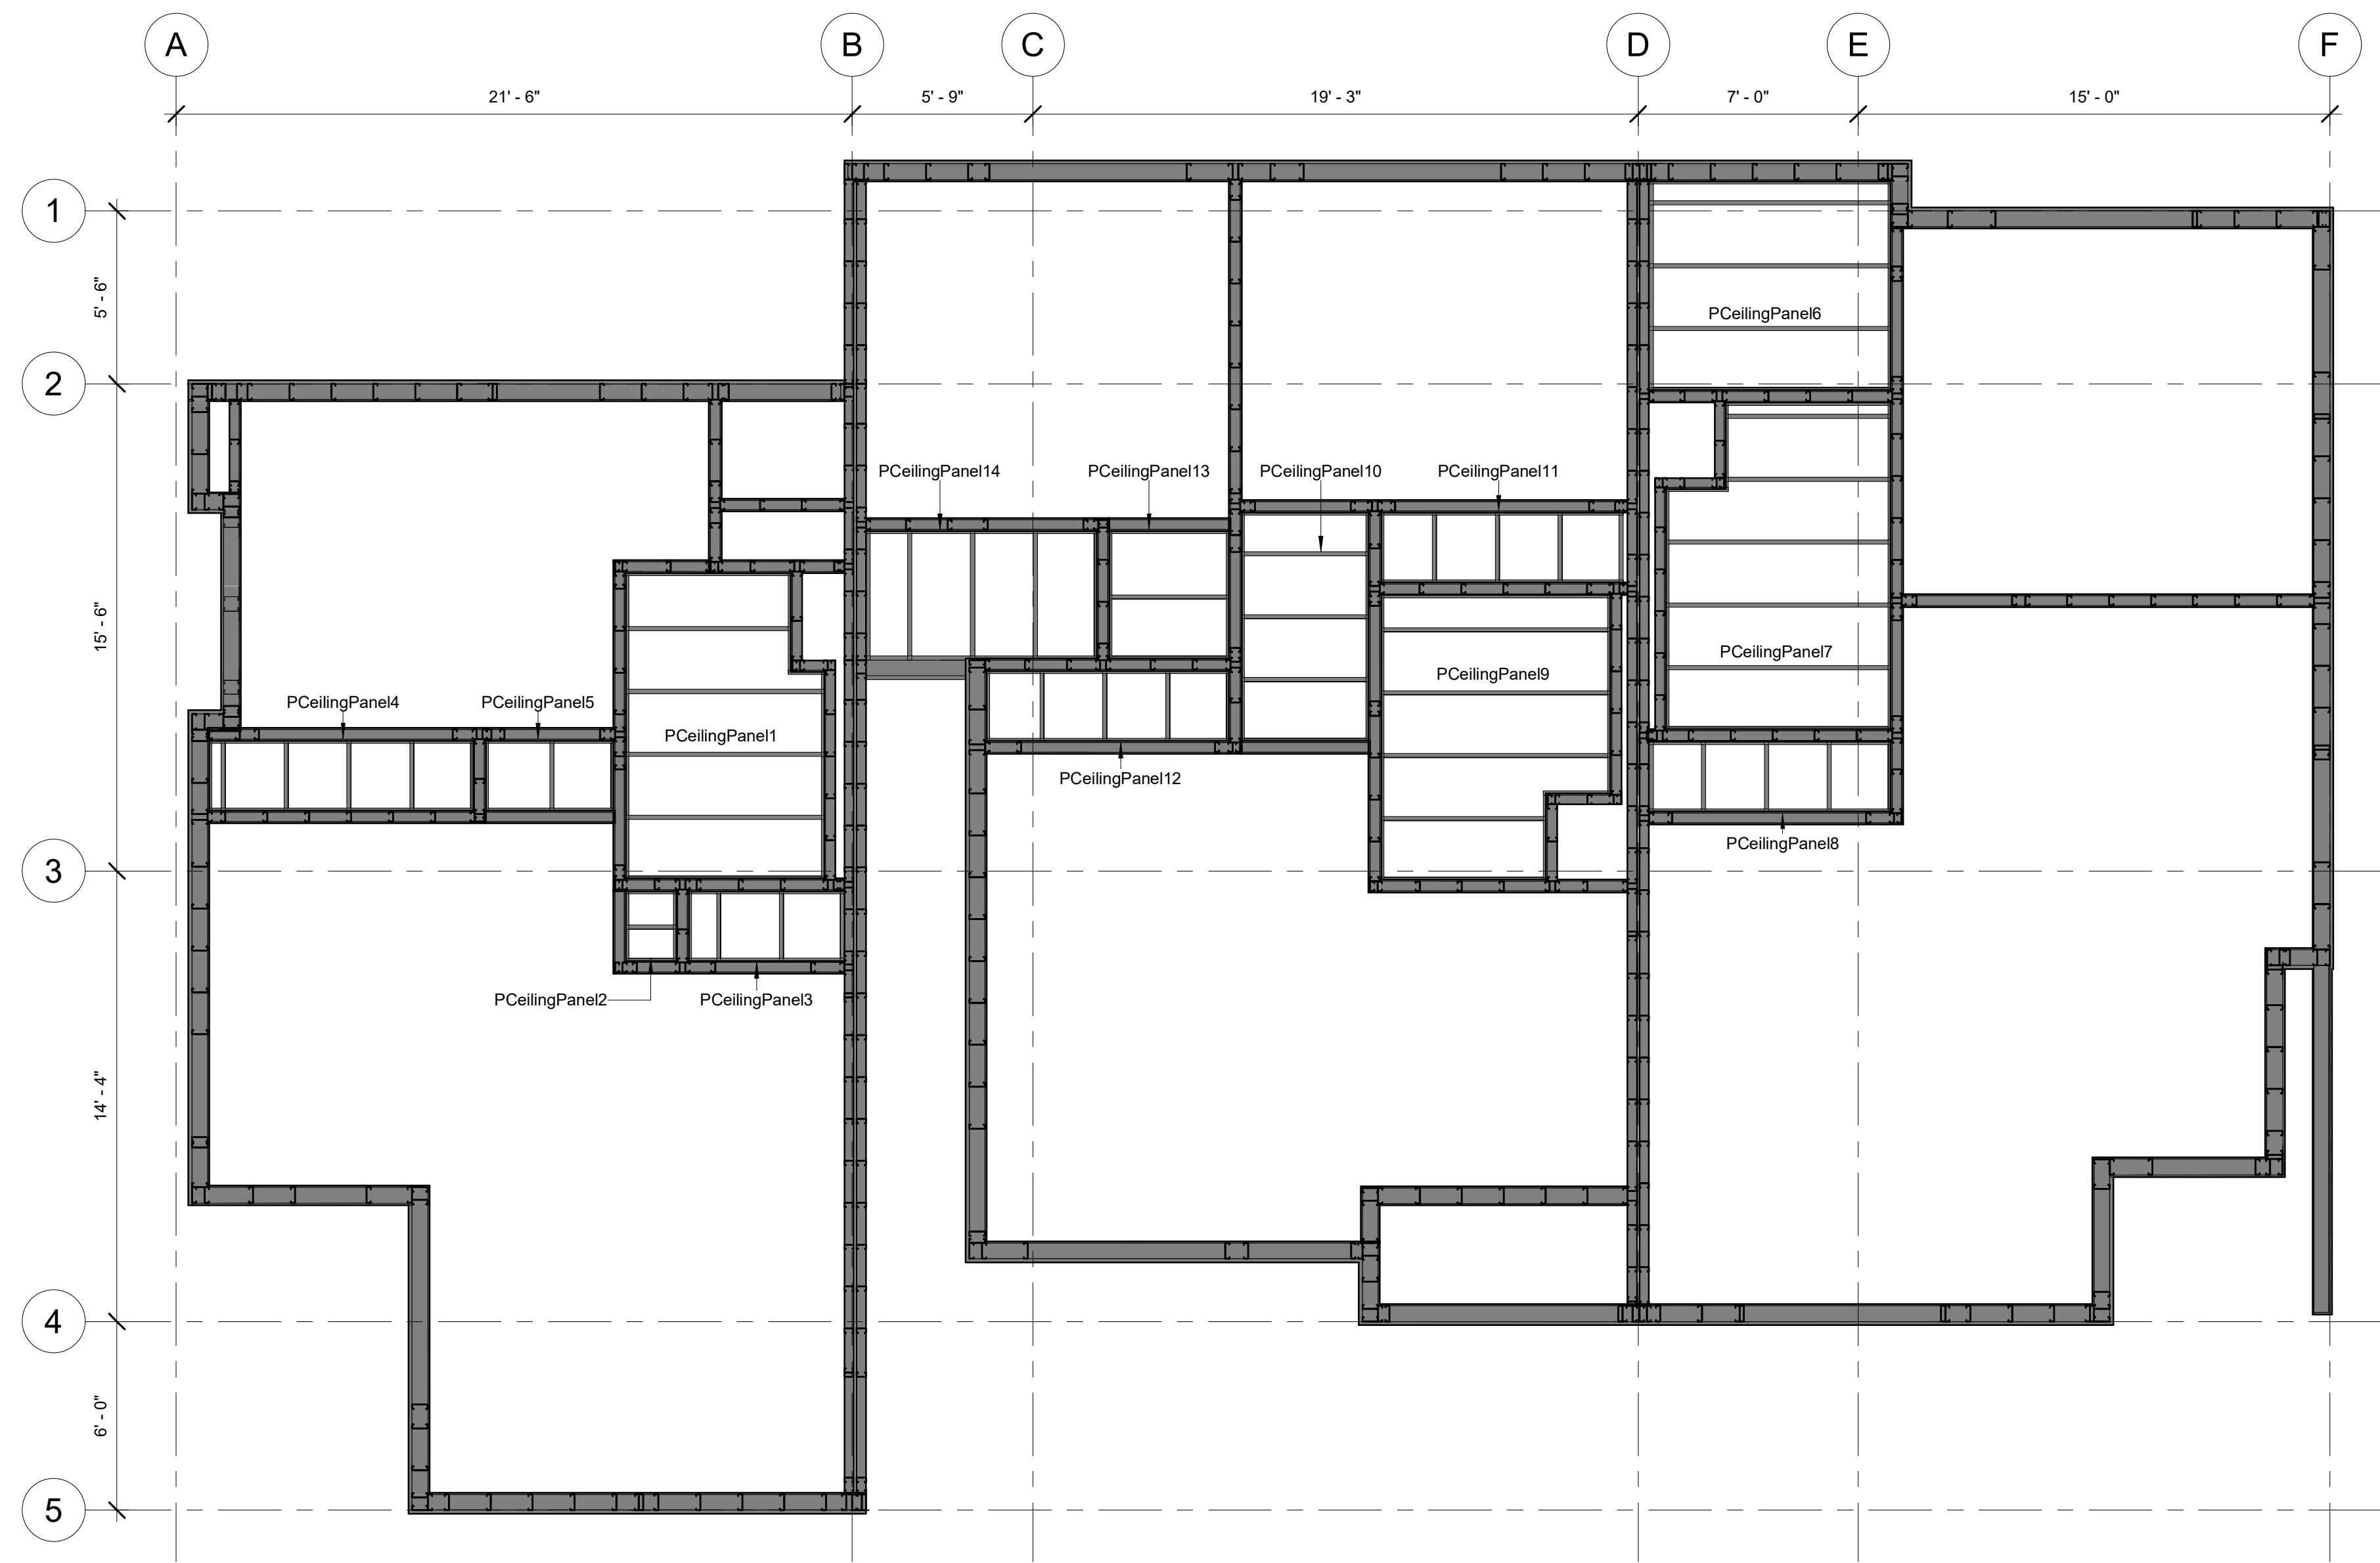

1 BLOCK C, 2-ND FLOOR CEILING PLAN
 1/4" = 1'-0"

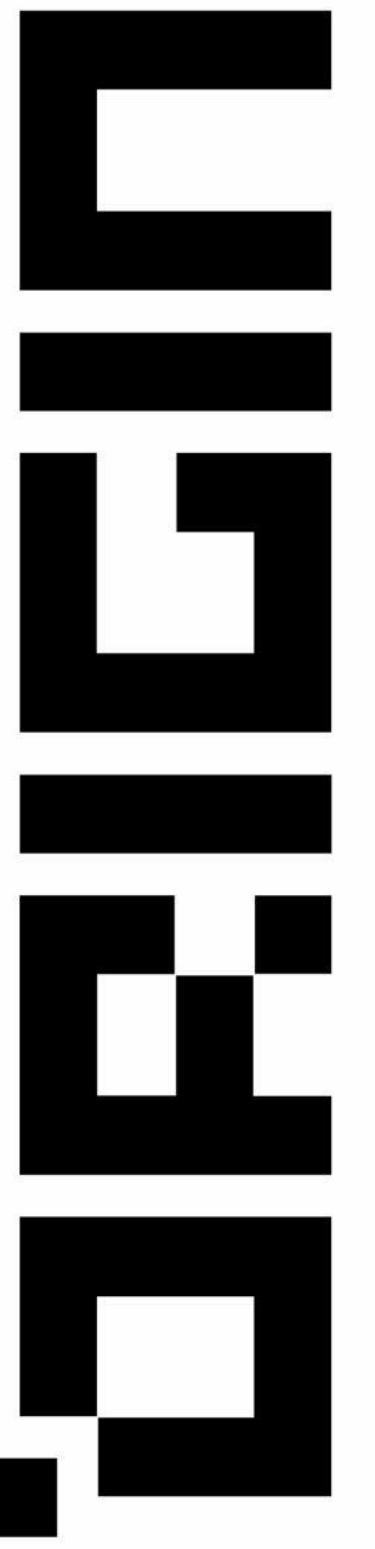

Hawaiian village
 620-250-030

DRAWN BY

CHECKED BY


PROJECT NUMBER

SHEET NUMBER


S23

SHEET NAME

BLOCK C, 2-ND
 FLOOR CEILING
 PLAN

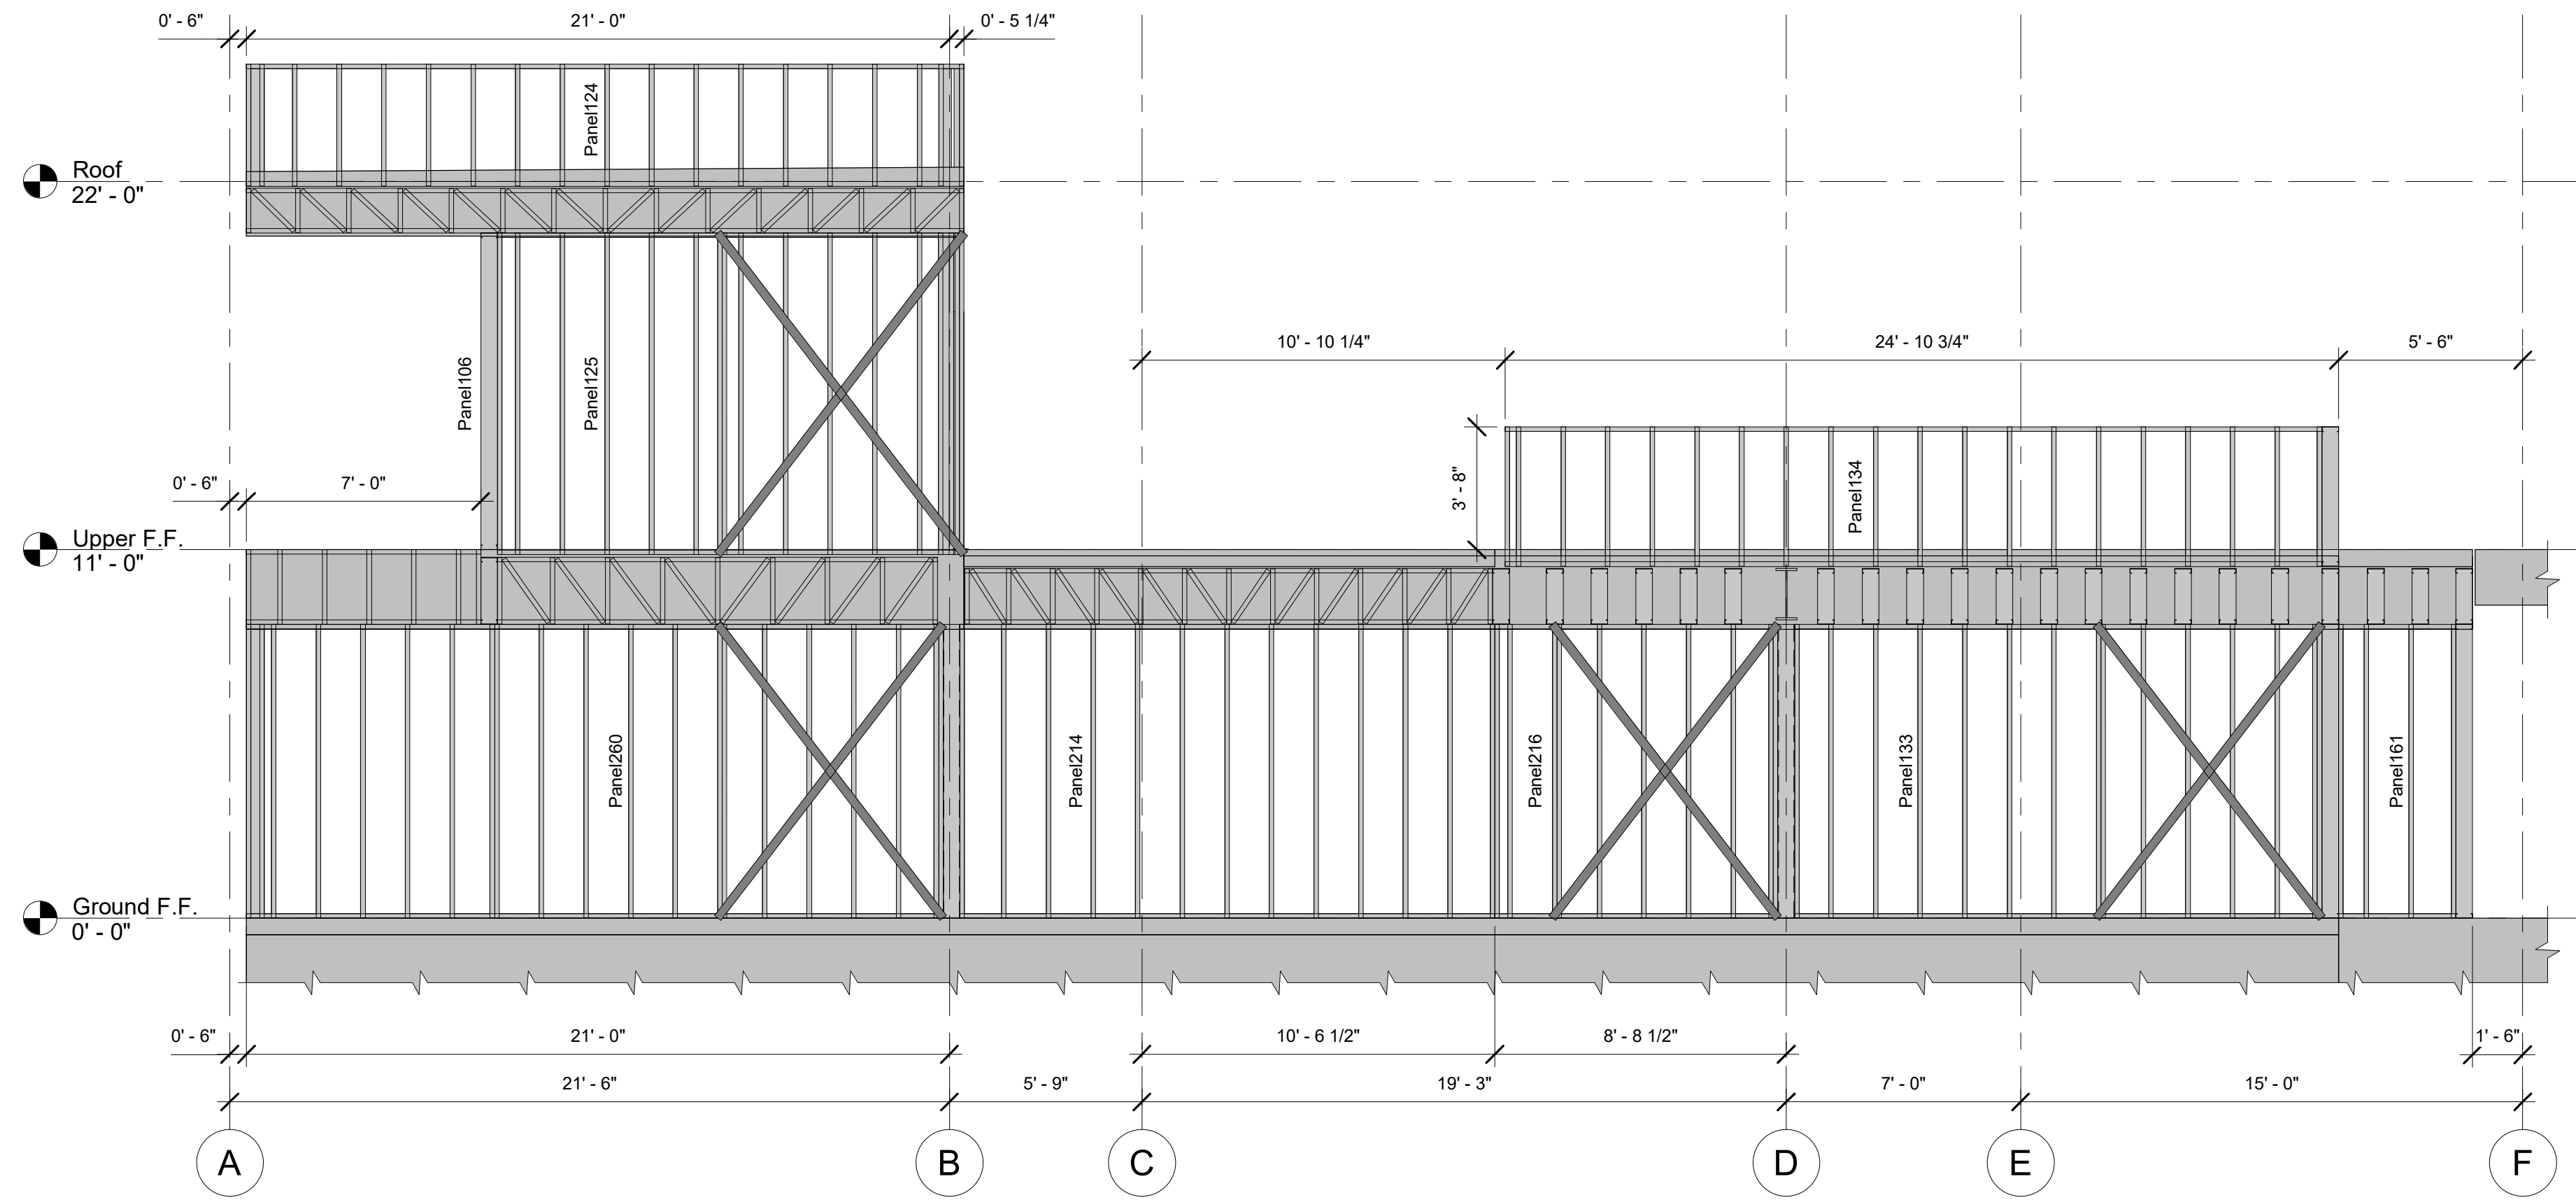

1 STRUCTURAL SECTION
1/4" = 1'-0"

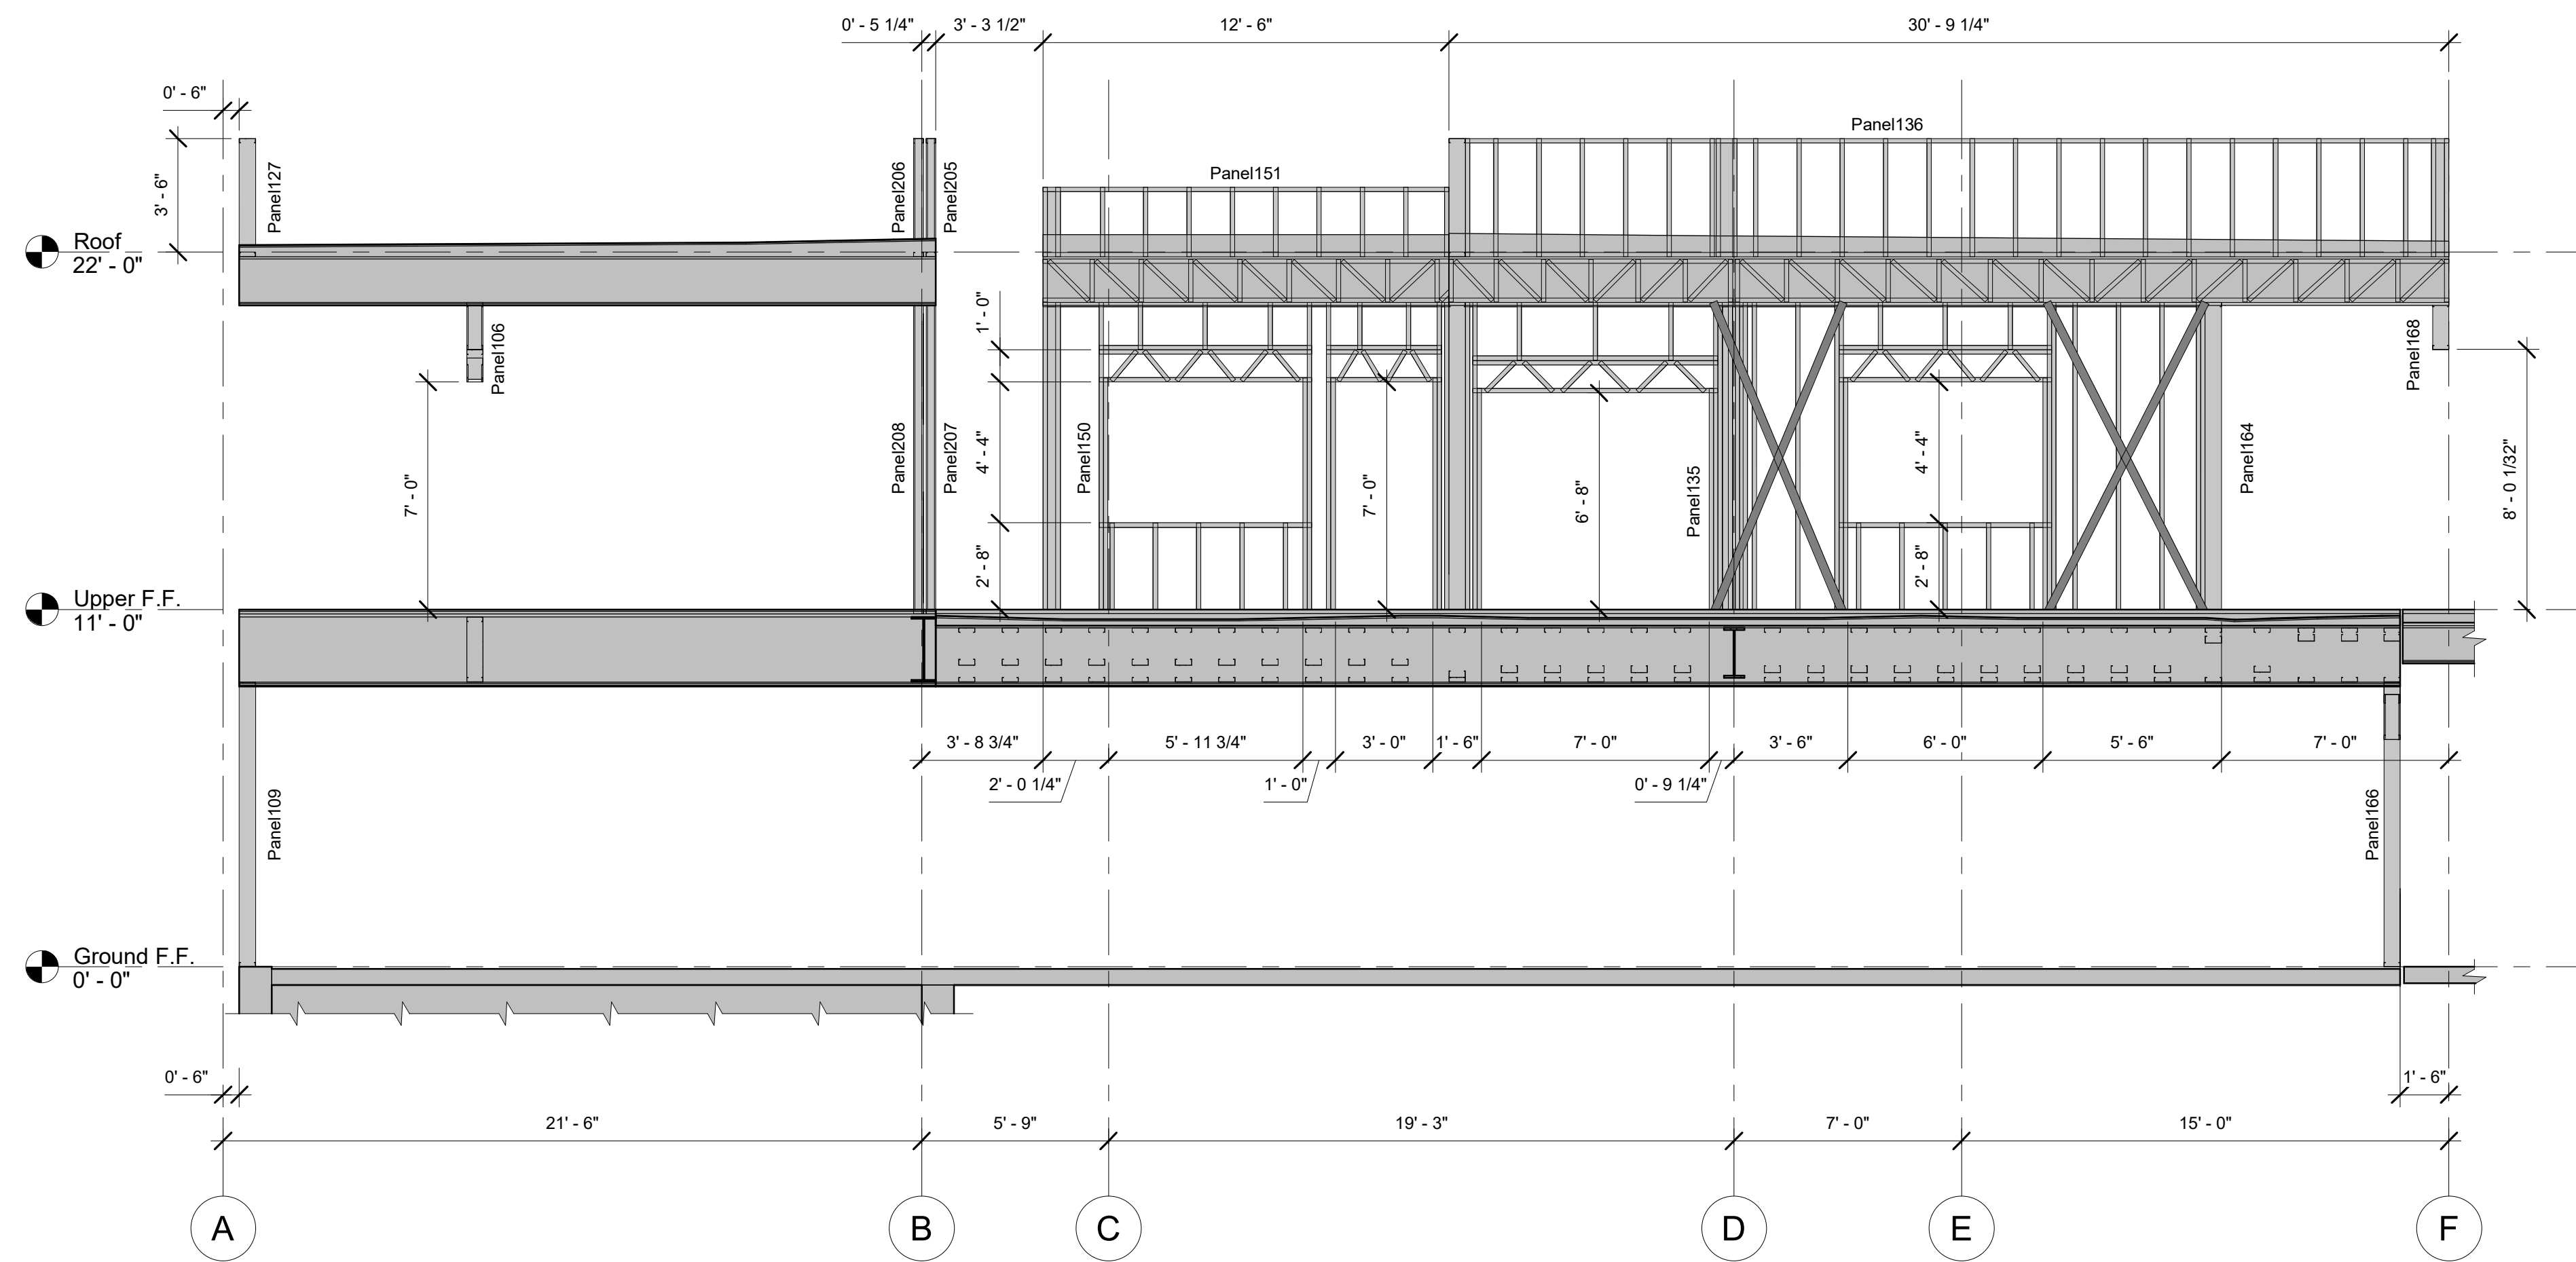

2 STRUCTURAL SECTION
1/4" = 1'-0"

Hawaiian village
620-250-030

DRAWN BY

CHECKED BY



PROJECT NUMBER

SHEET NUMBER


S24

SHEET NAME

BLOCK C.
STRUCTURAL
SECTION

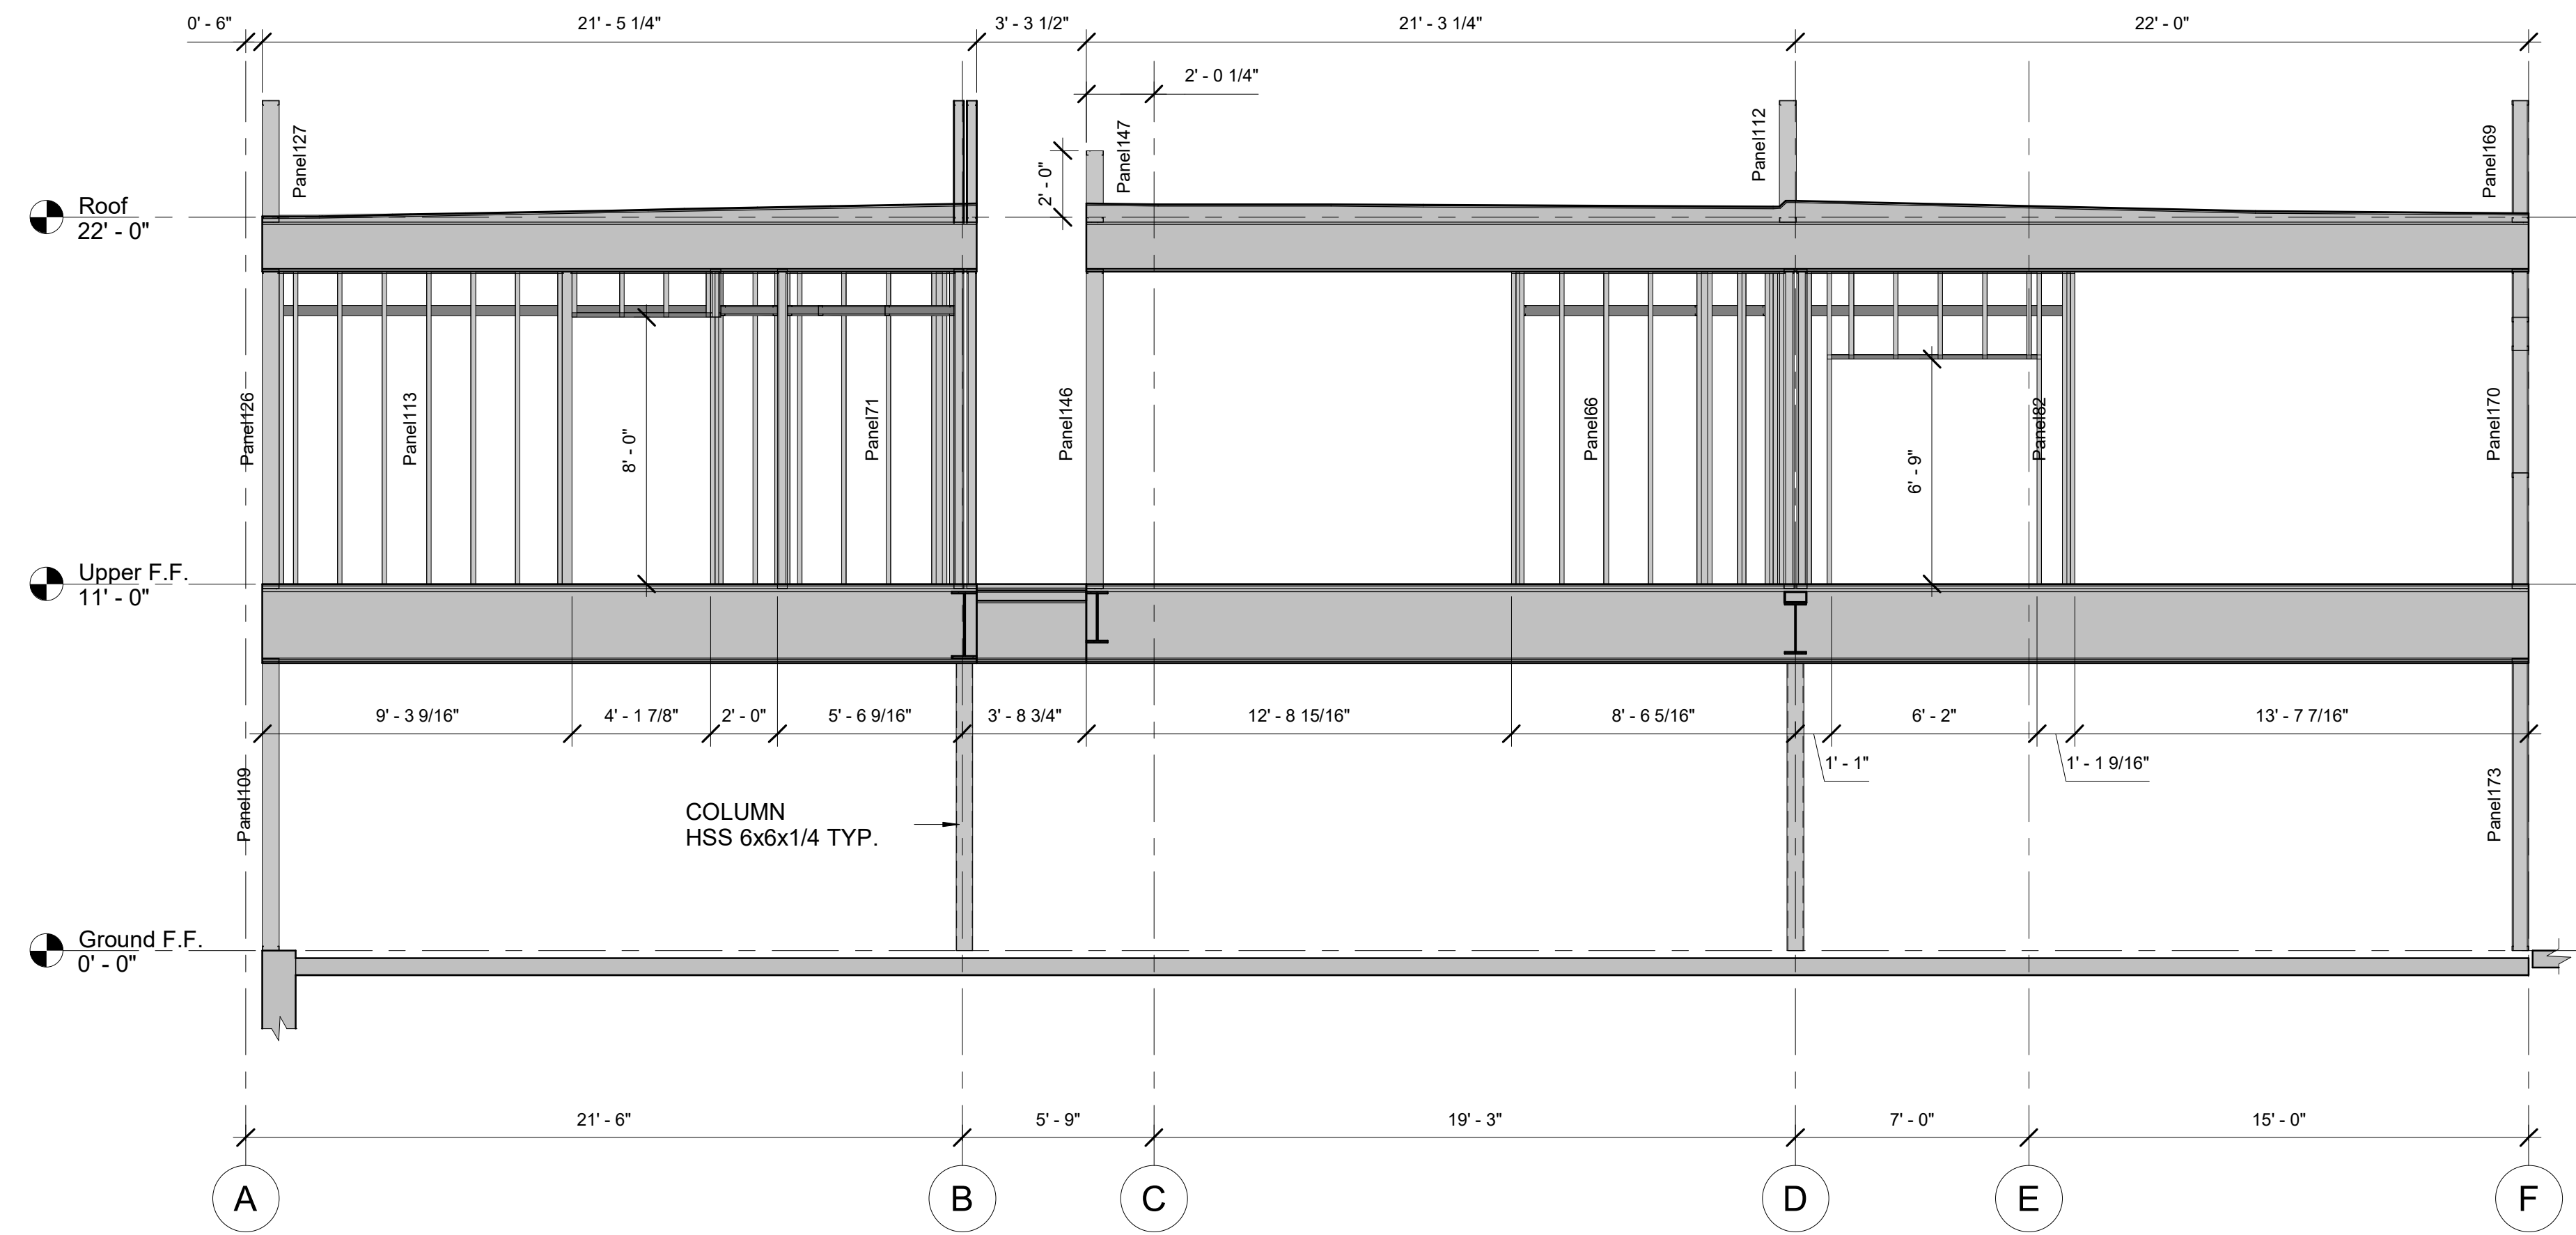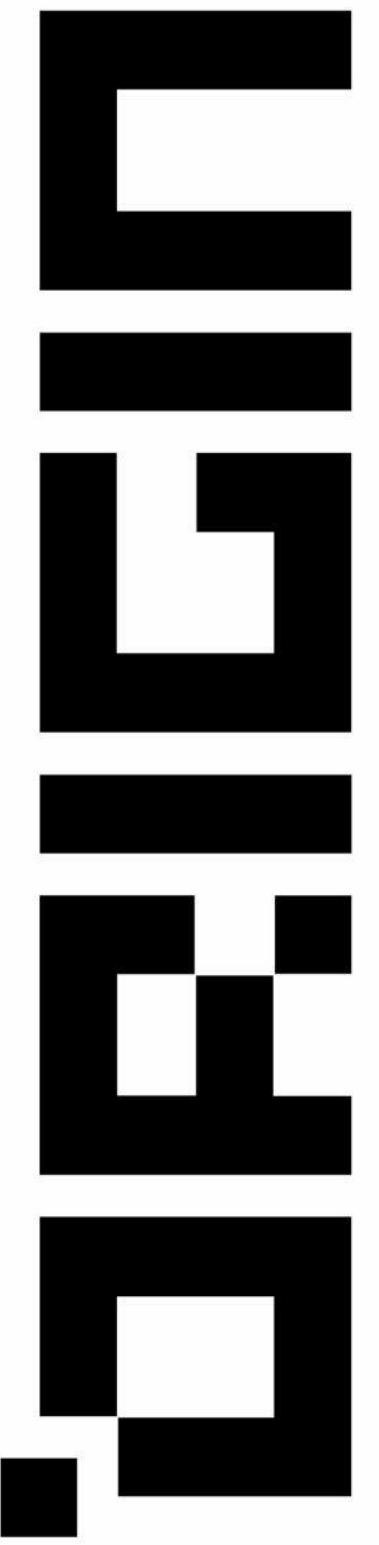

① STRUCTURAL SECTION
1/4" = 1'-0"

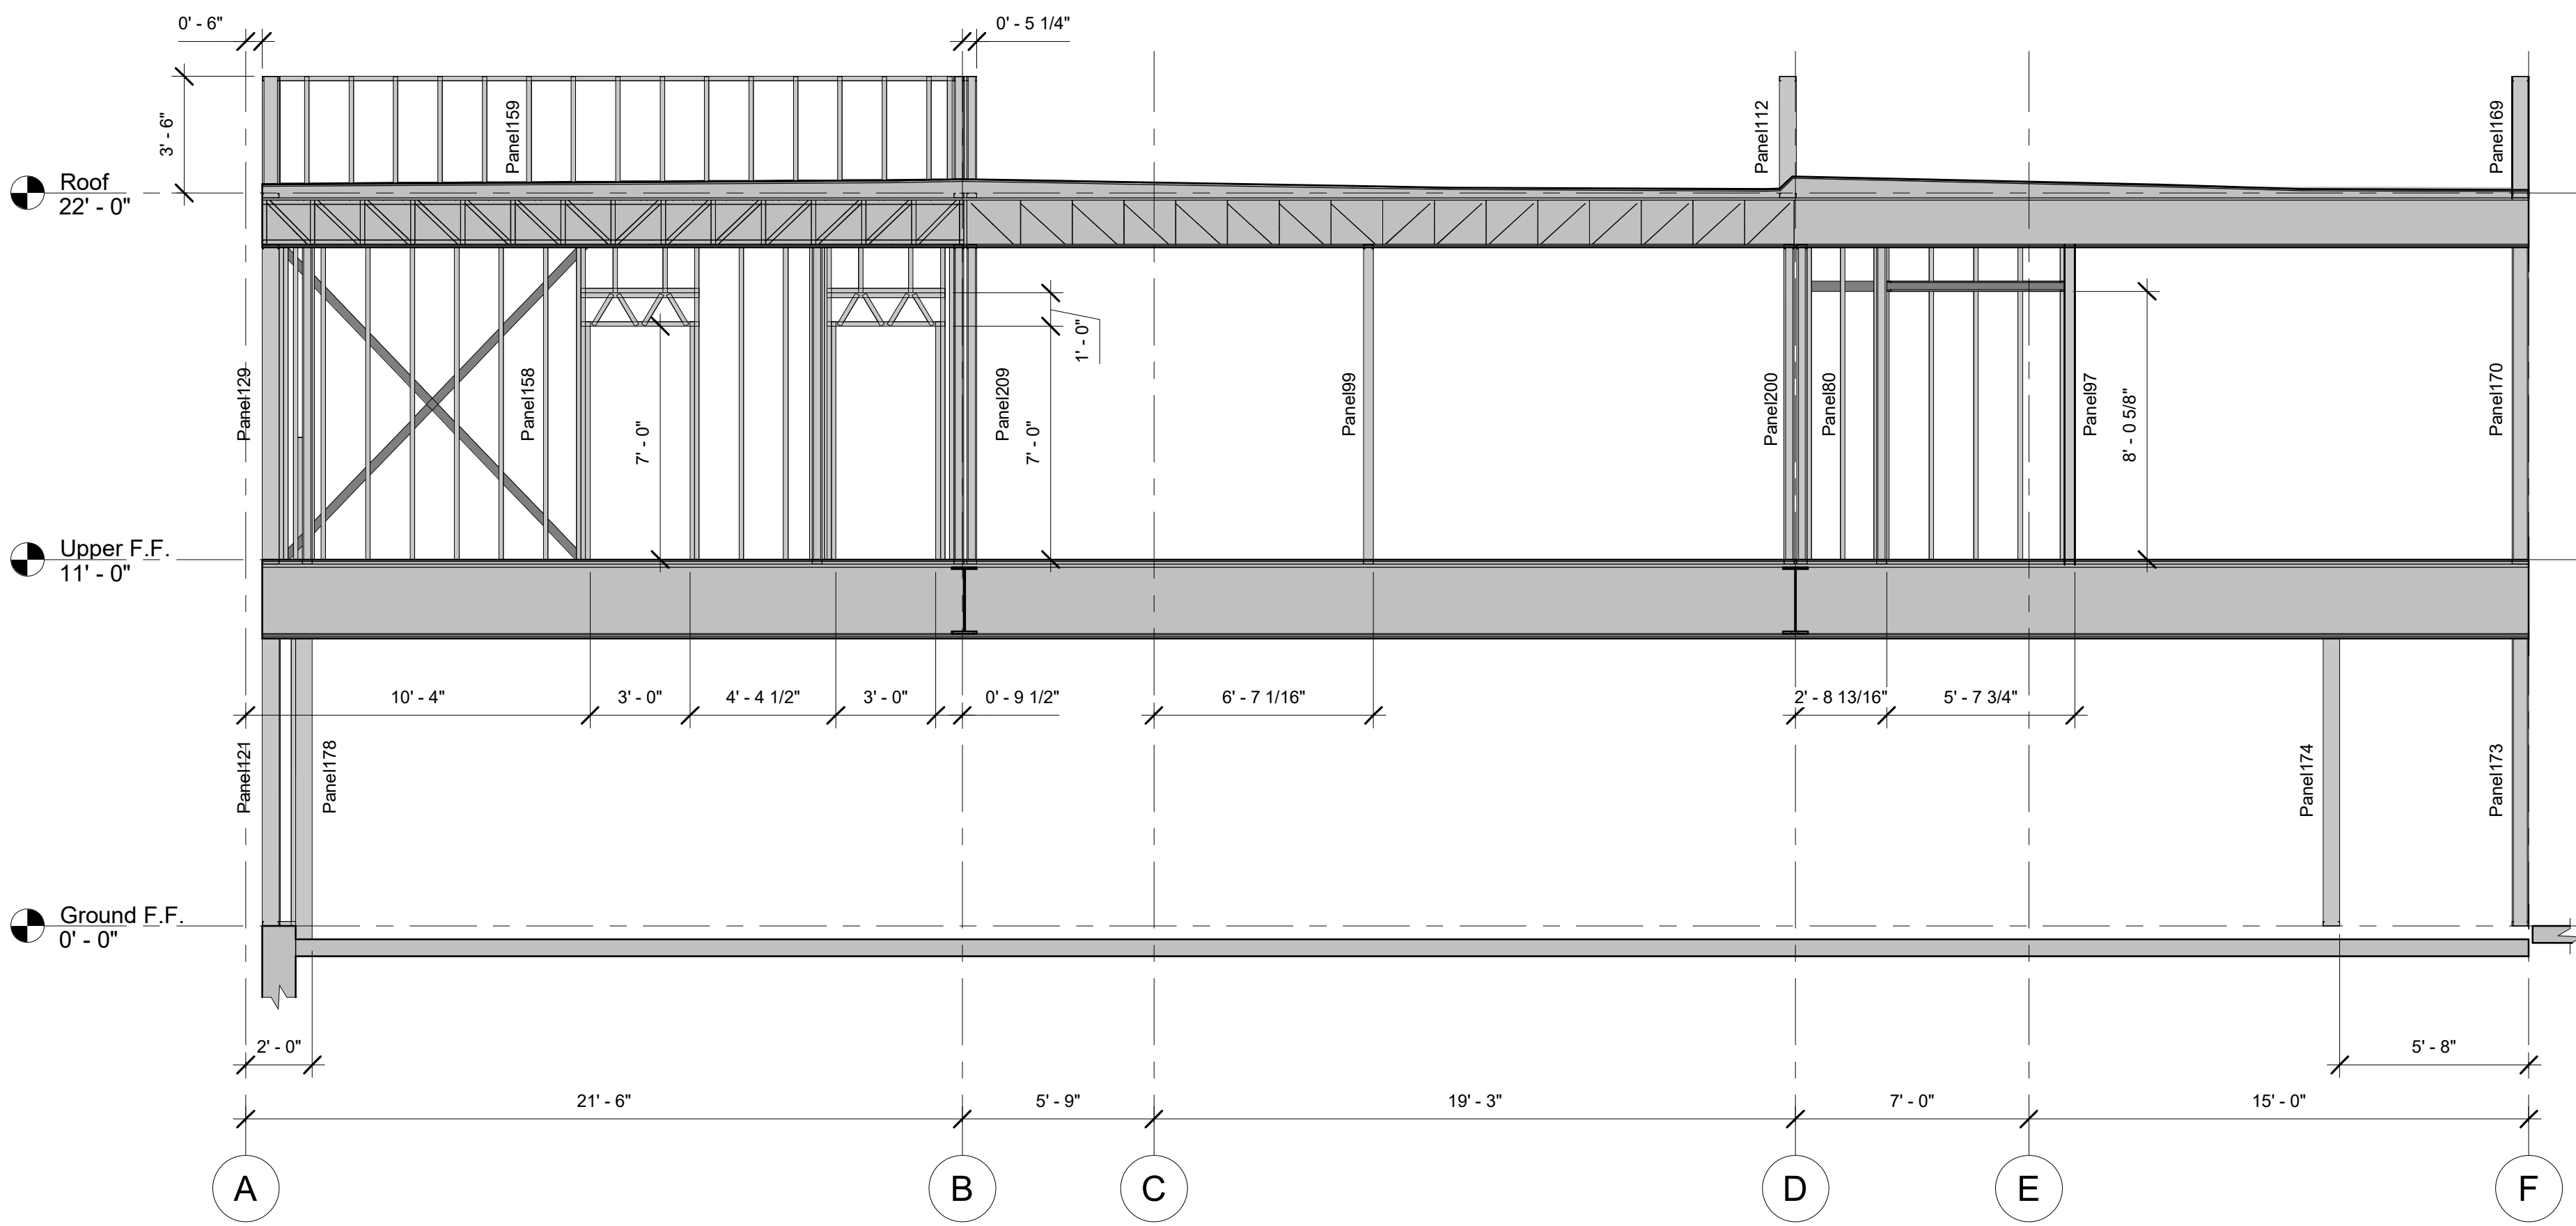

② STRUCTURAL SECTION
1/4" = 1'-0"

Hawaiian village
620-250-030

DRAWN BY

CHECKED BY


PROJECT NUMBER

SHEET NUMBER


S25

SHEET NAME


BLOCK C.
STRUCTURAL
SECTION

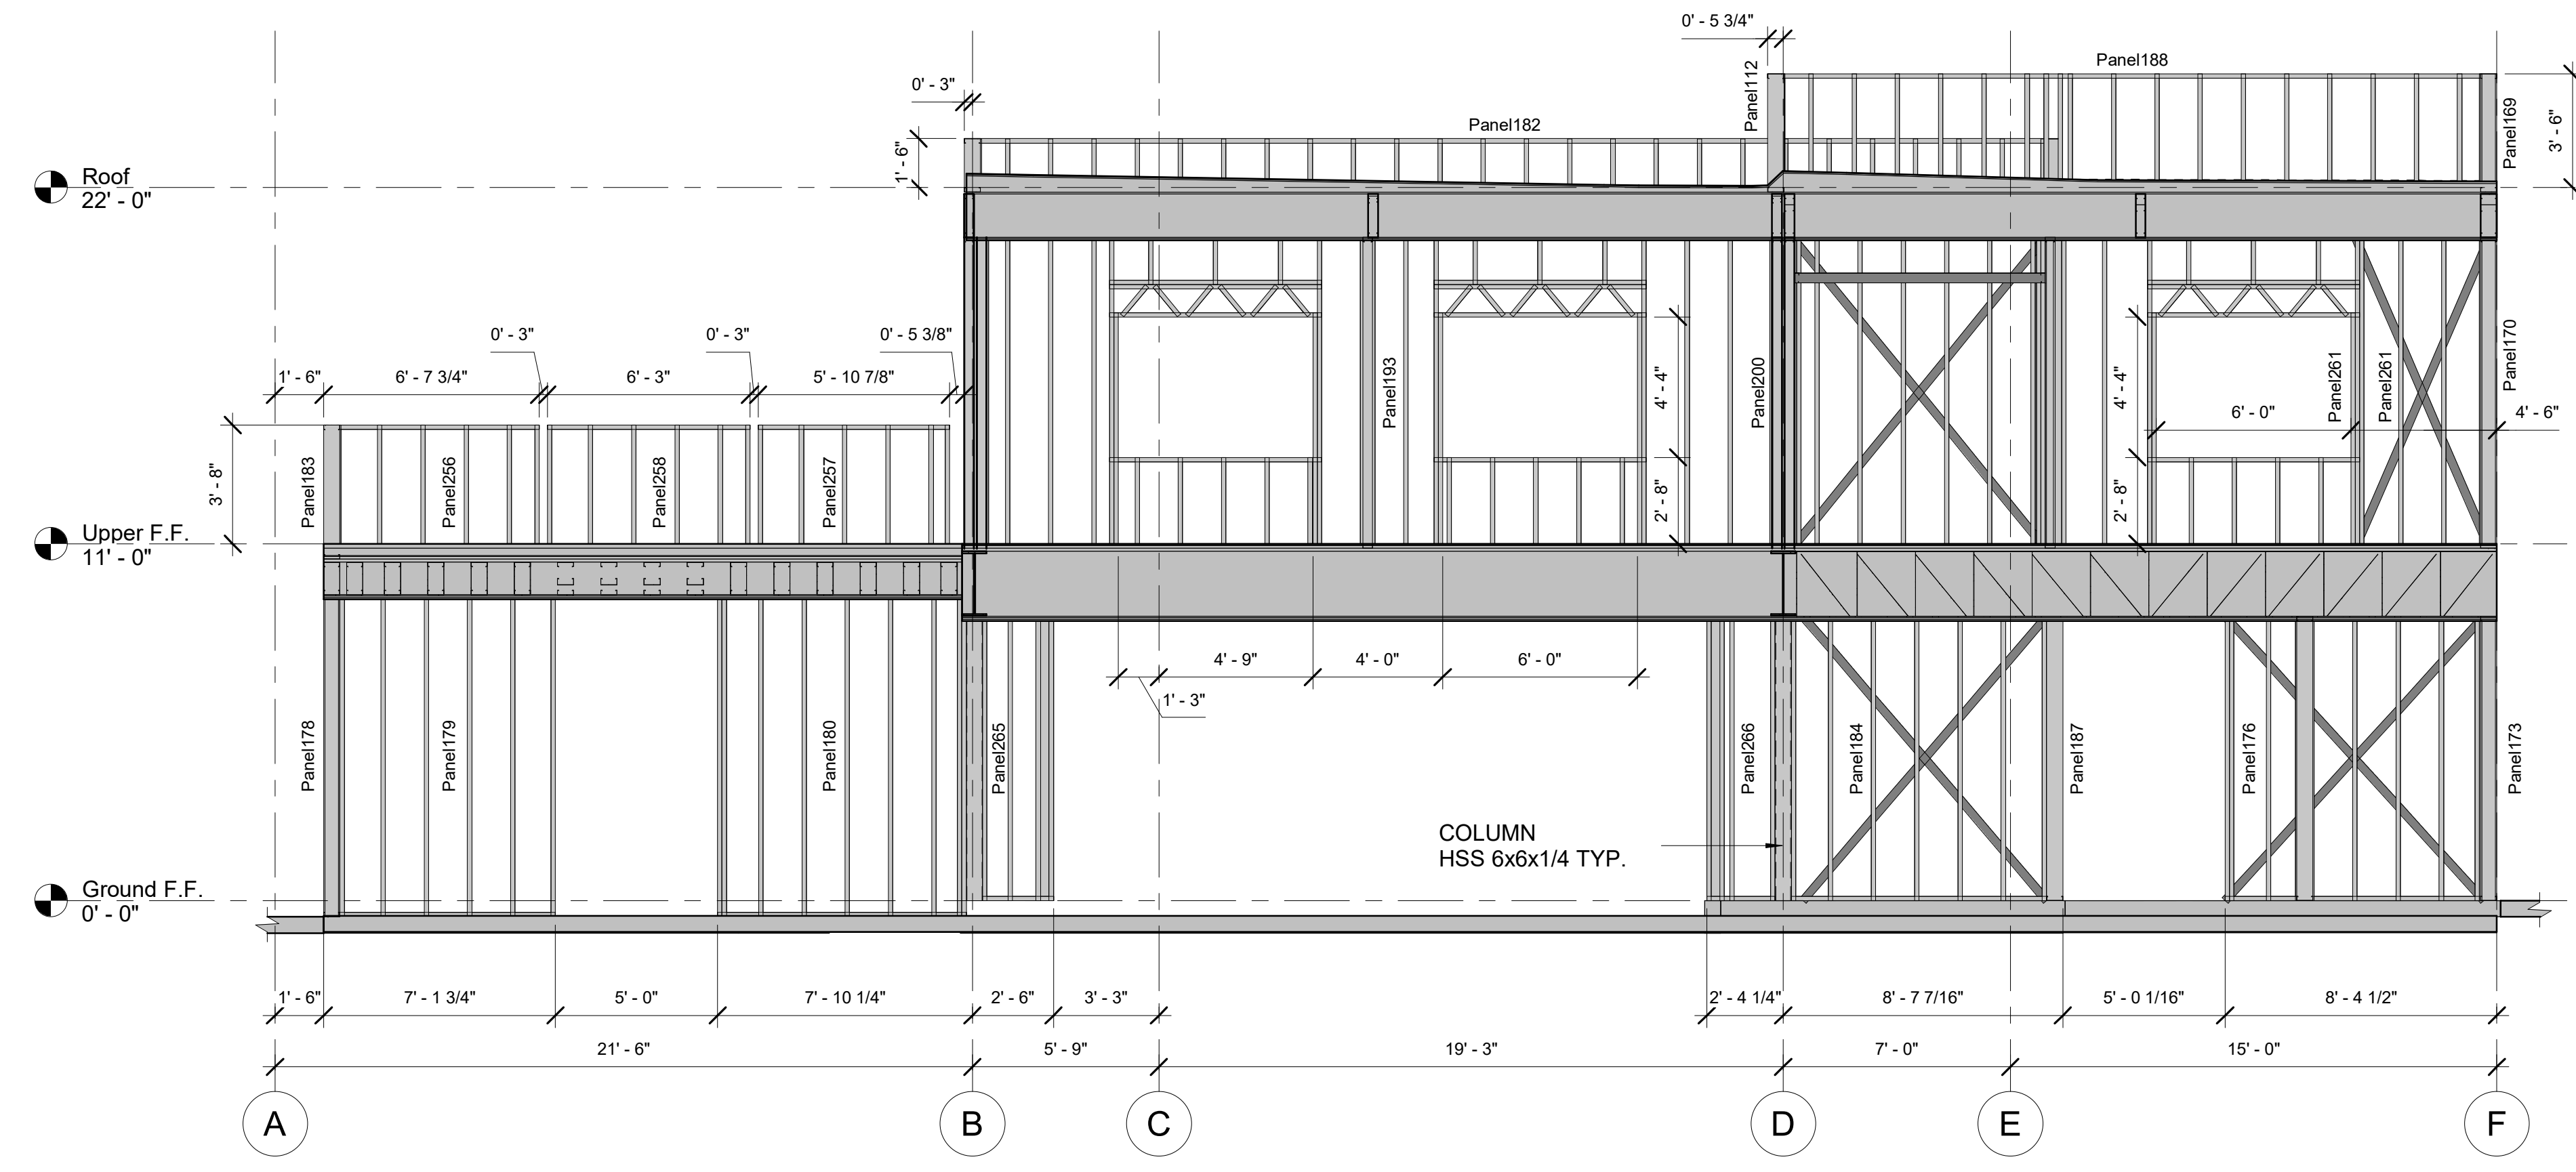

1 STRUCTURAL SECTION
1/4" = 1'-0"

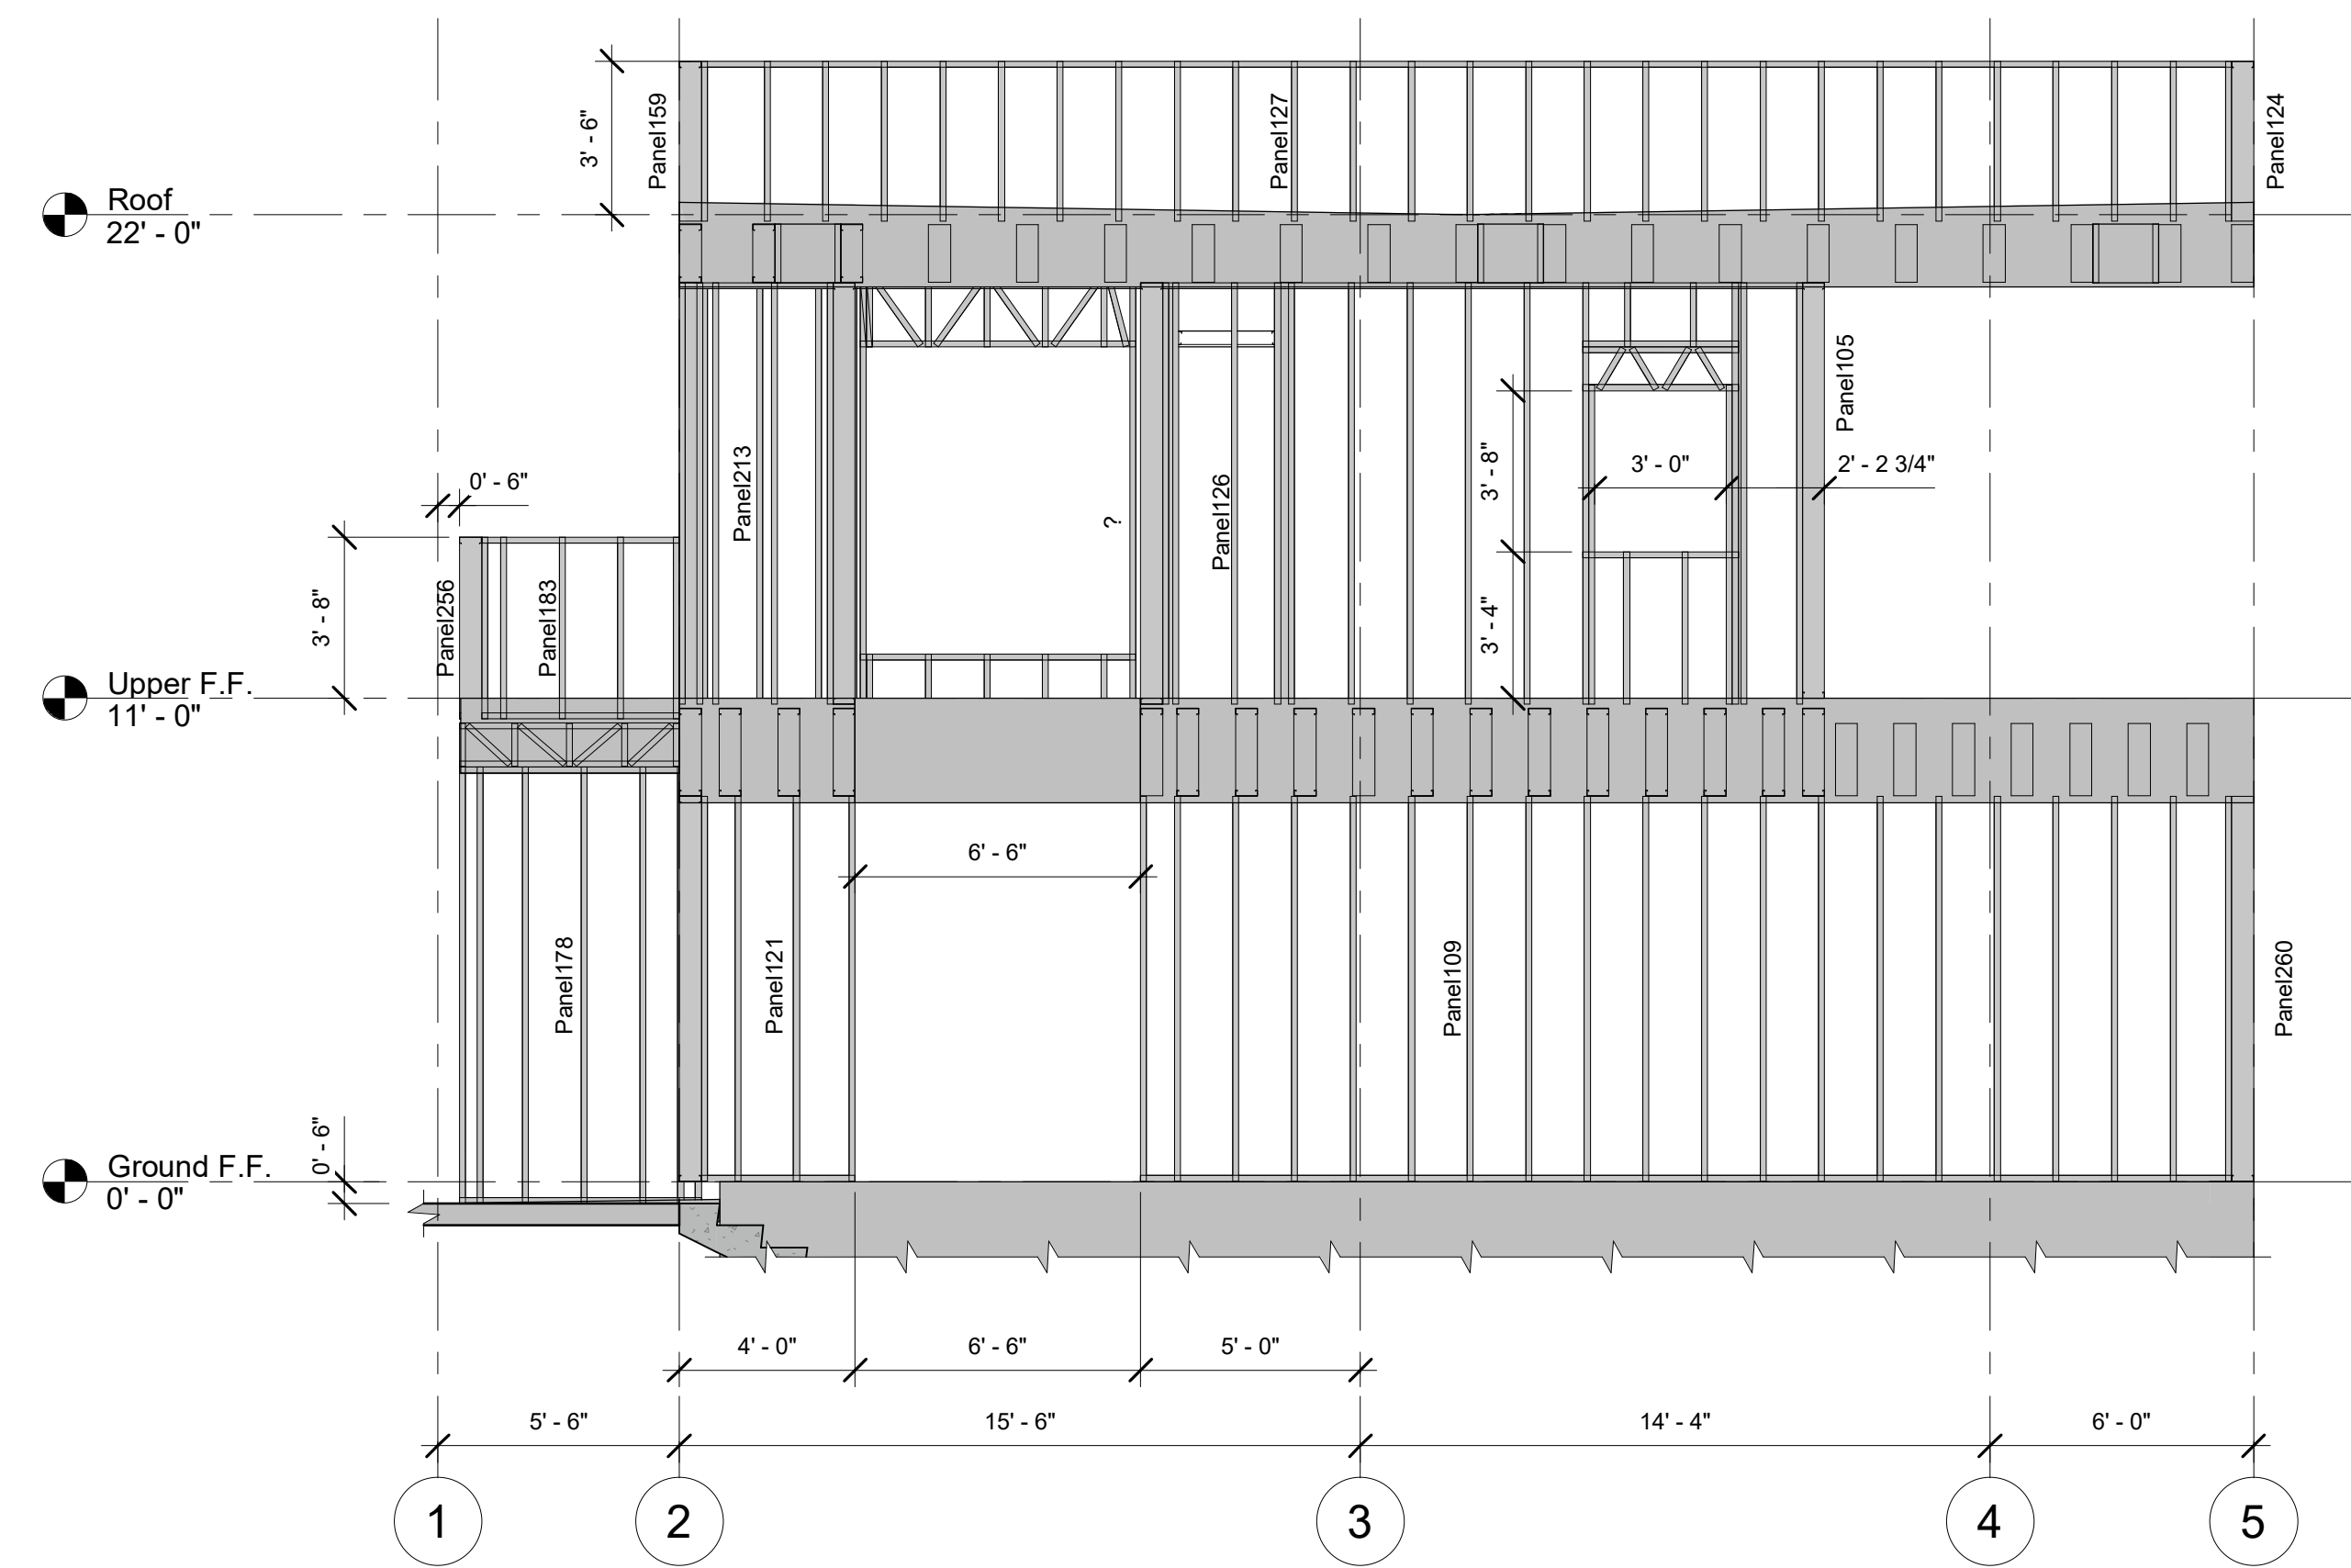

2 STRUCTURAL SECTION
1/4" = 1'-0"

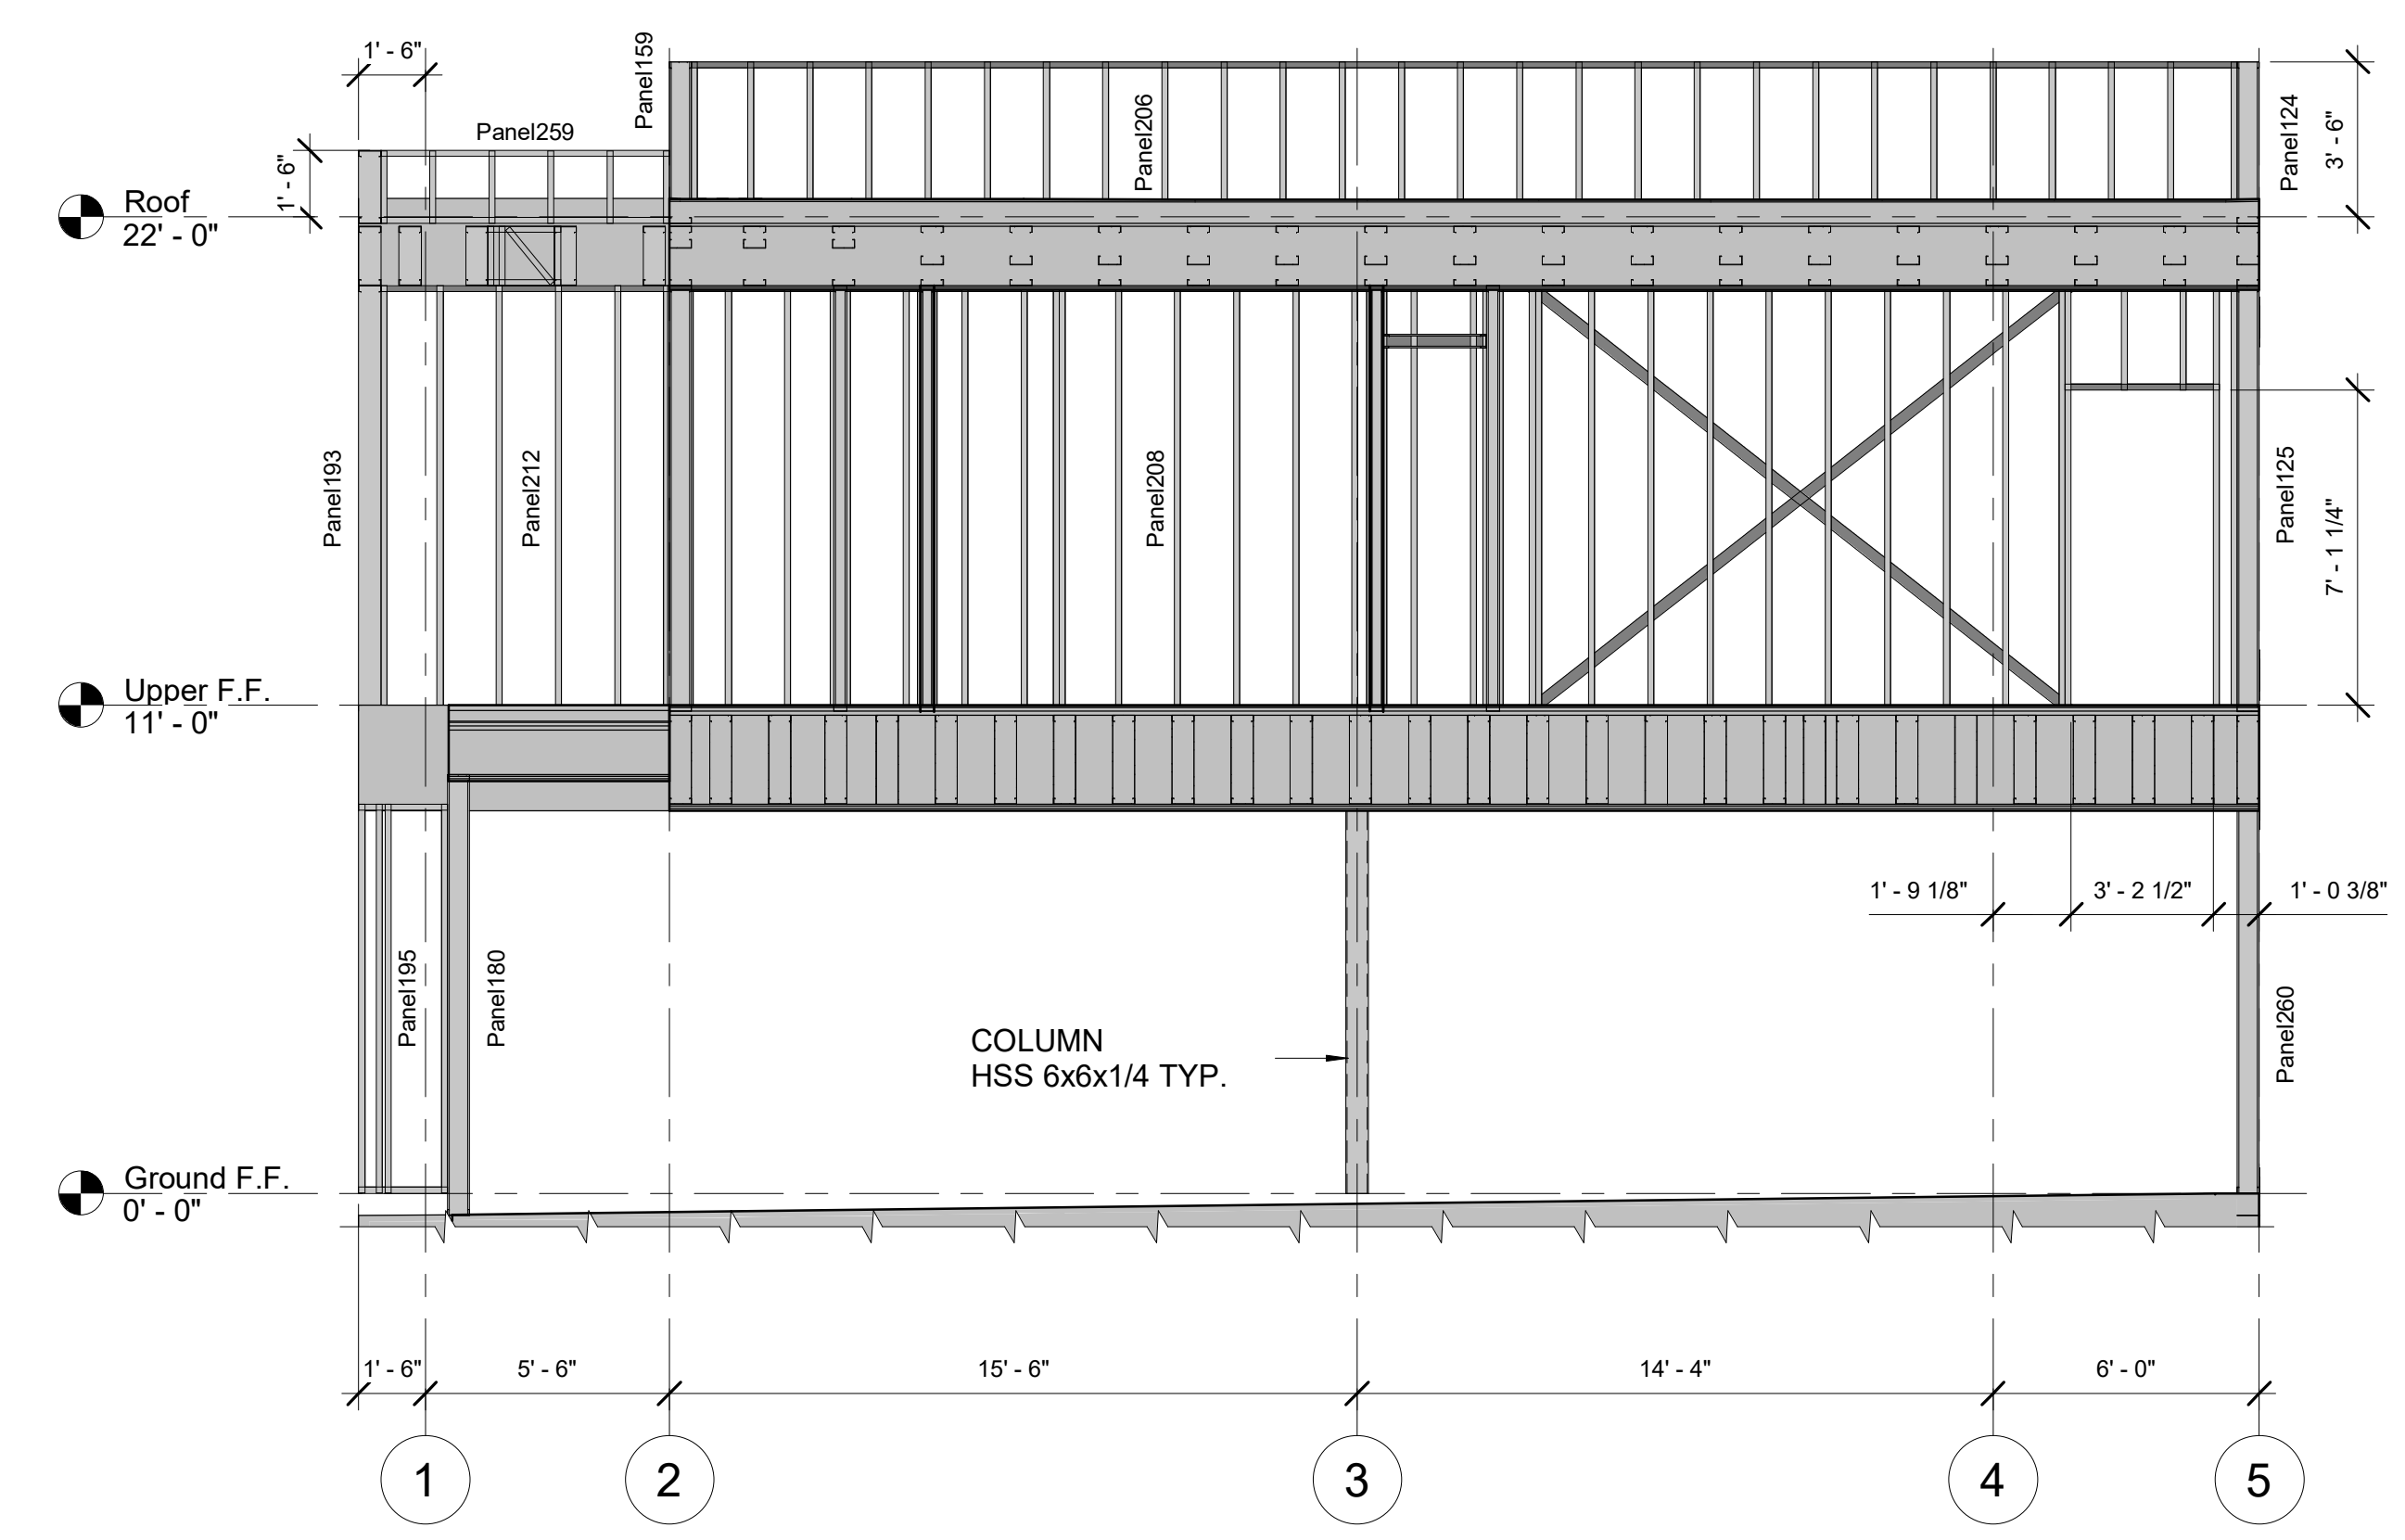


3 STRUCTURAL SECTION
1/4" = 1'-0"


Hawaiian village
620-250-030

DRAWN BY	
CHECKED BY	
PROJECT NUMBER	
SHEET NUMBER	


S26
SHEET NAME
BLOCK C.
STRUCTURAL
SECTION

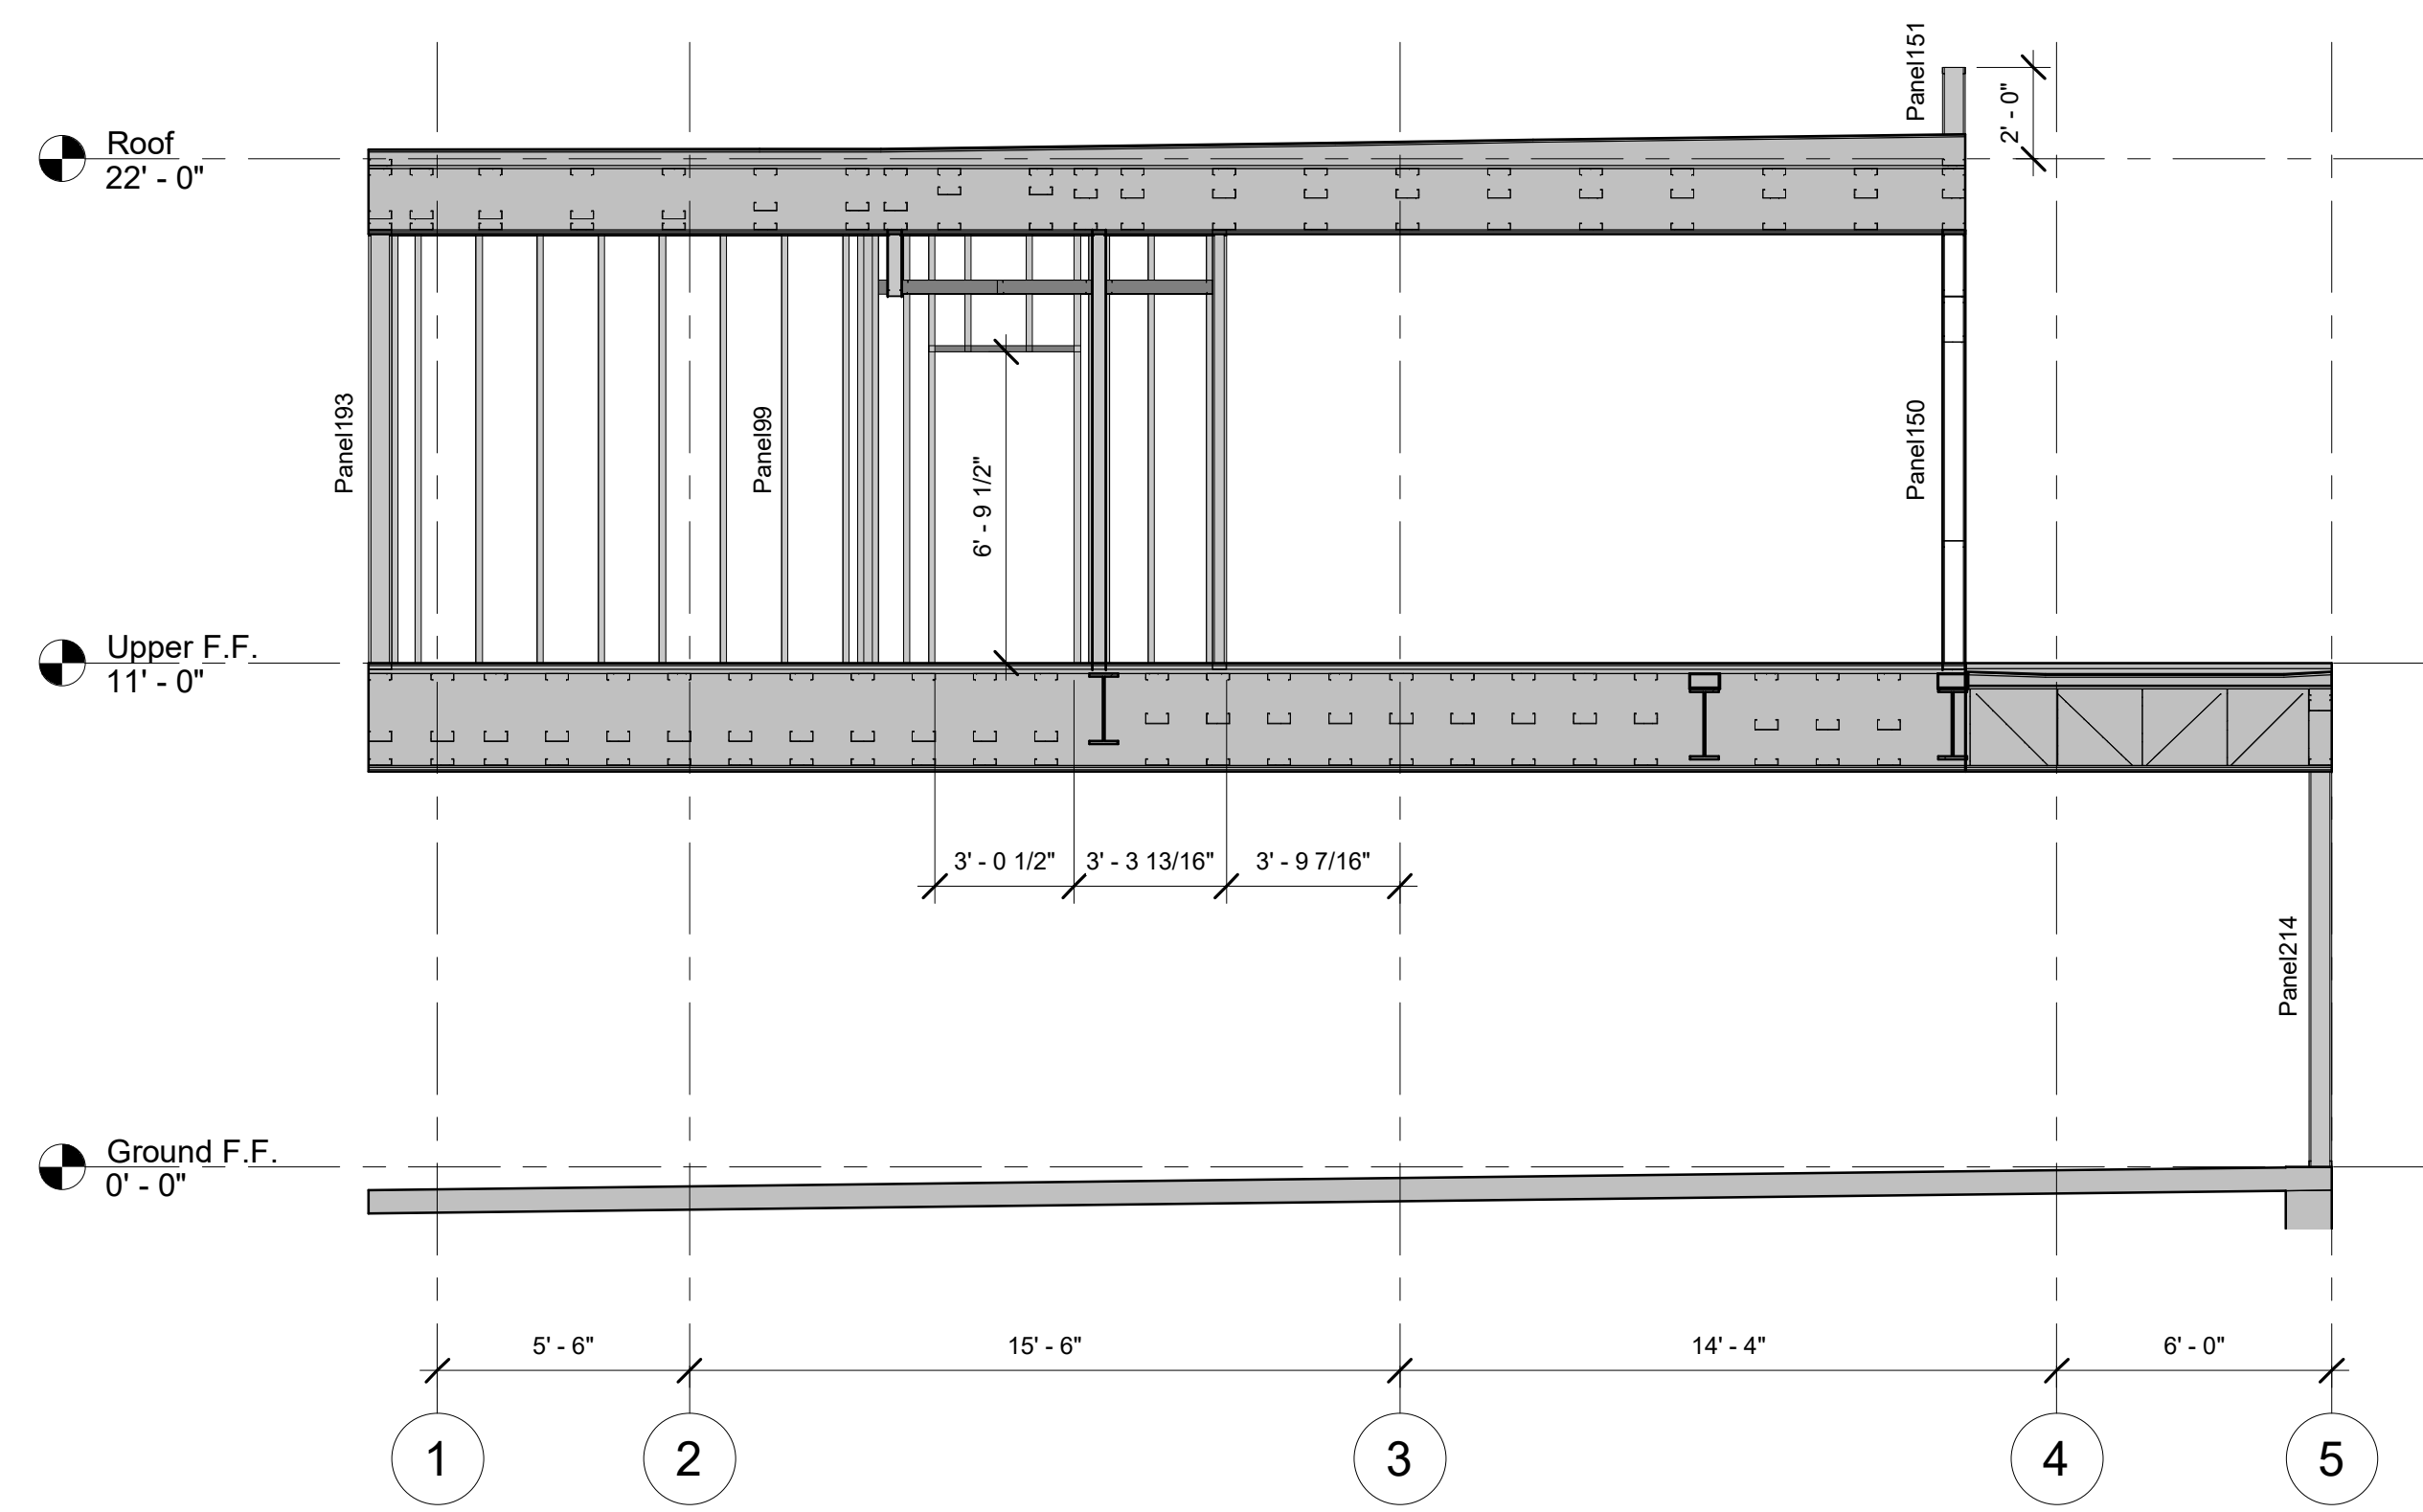


① STRUCTURAL SECTION
1/4" = 1'-0"

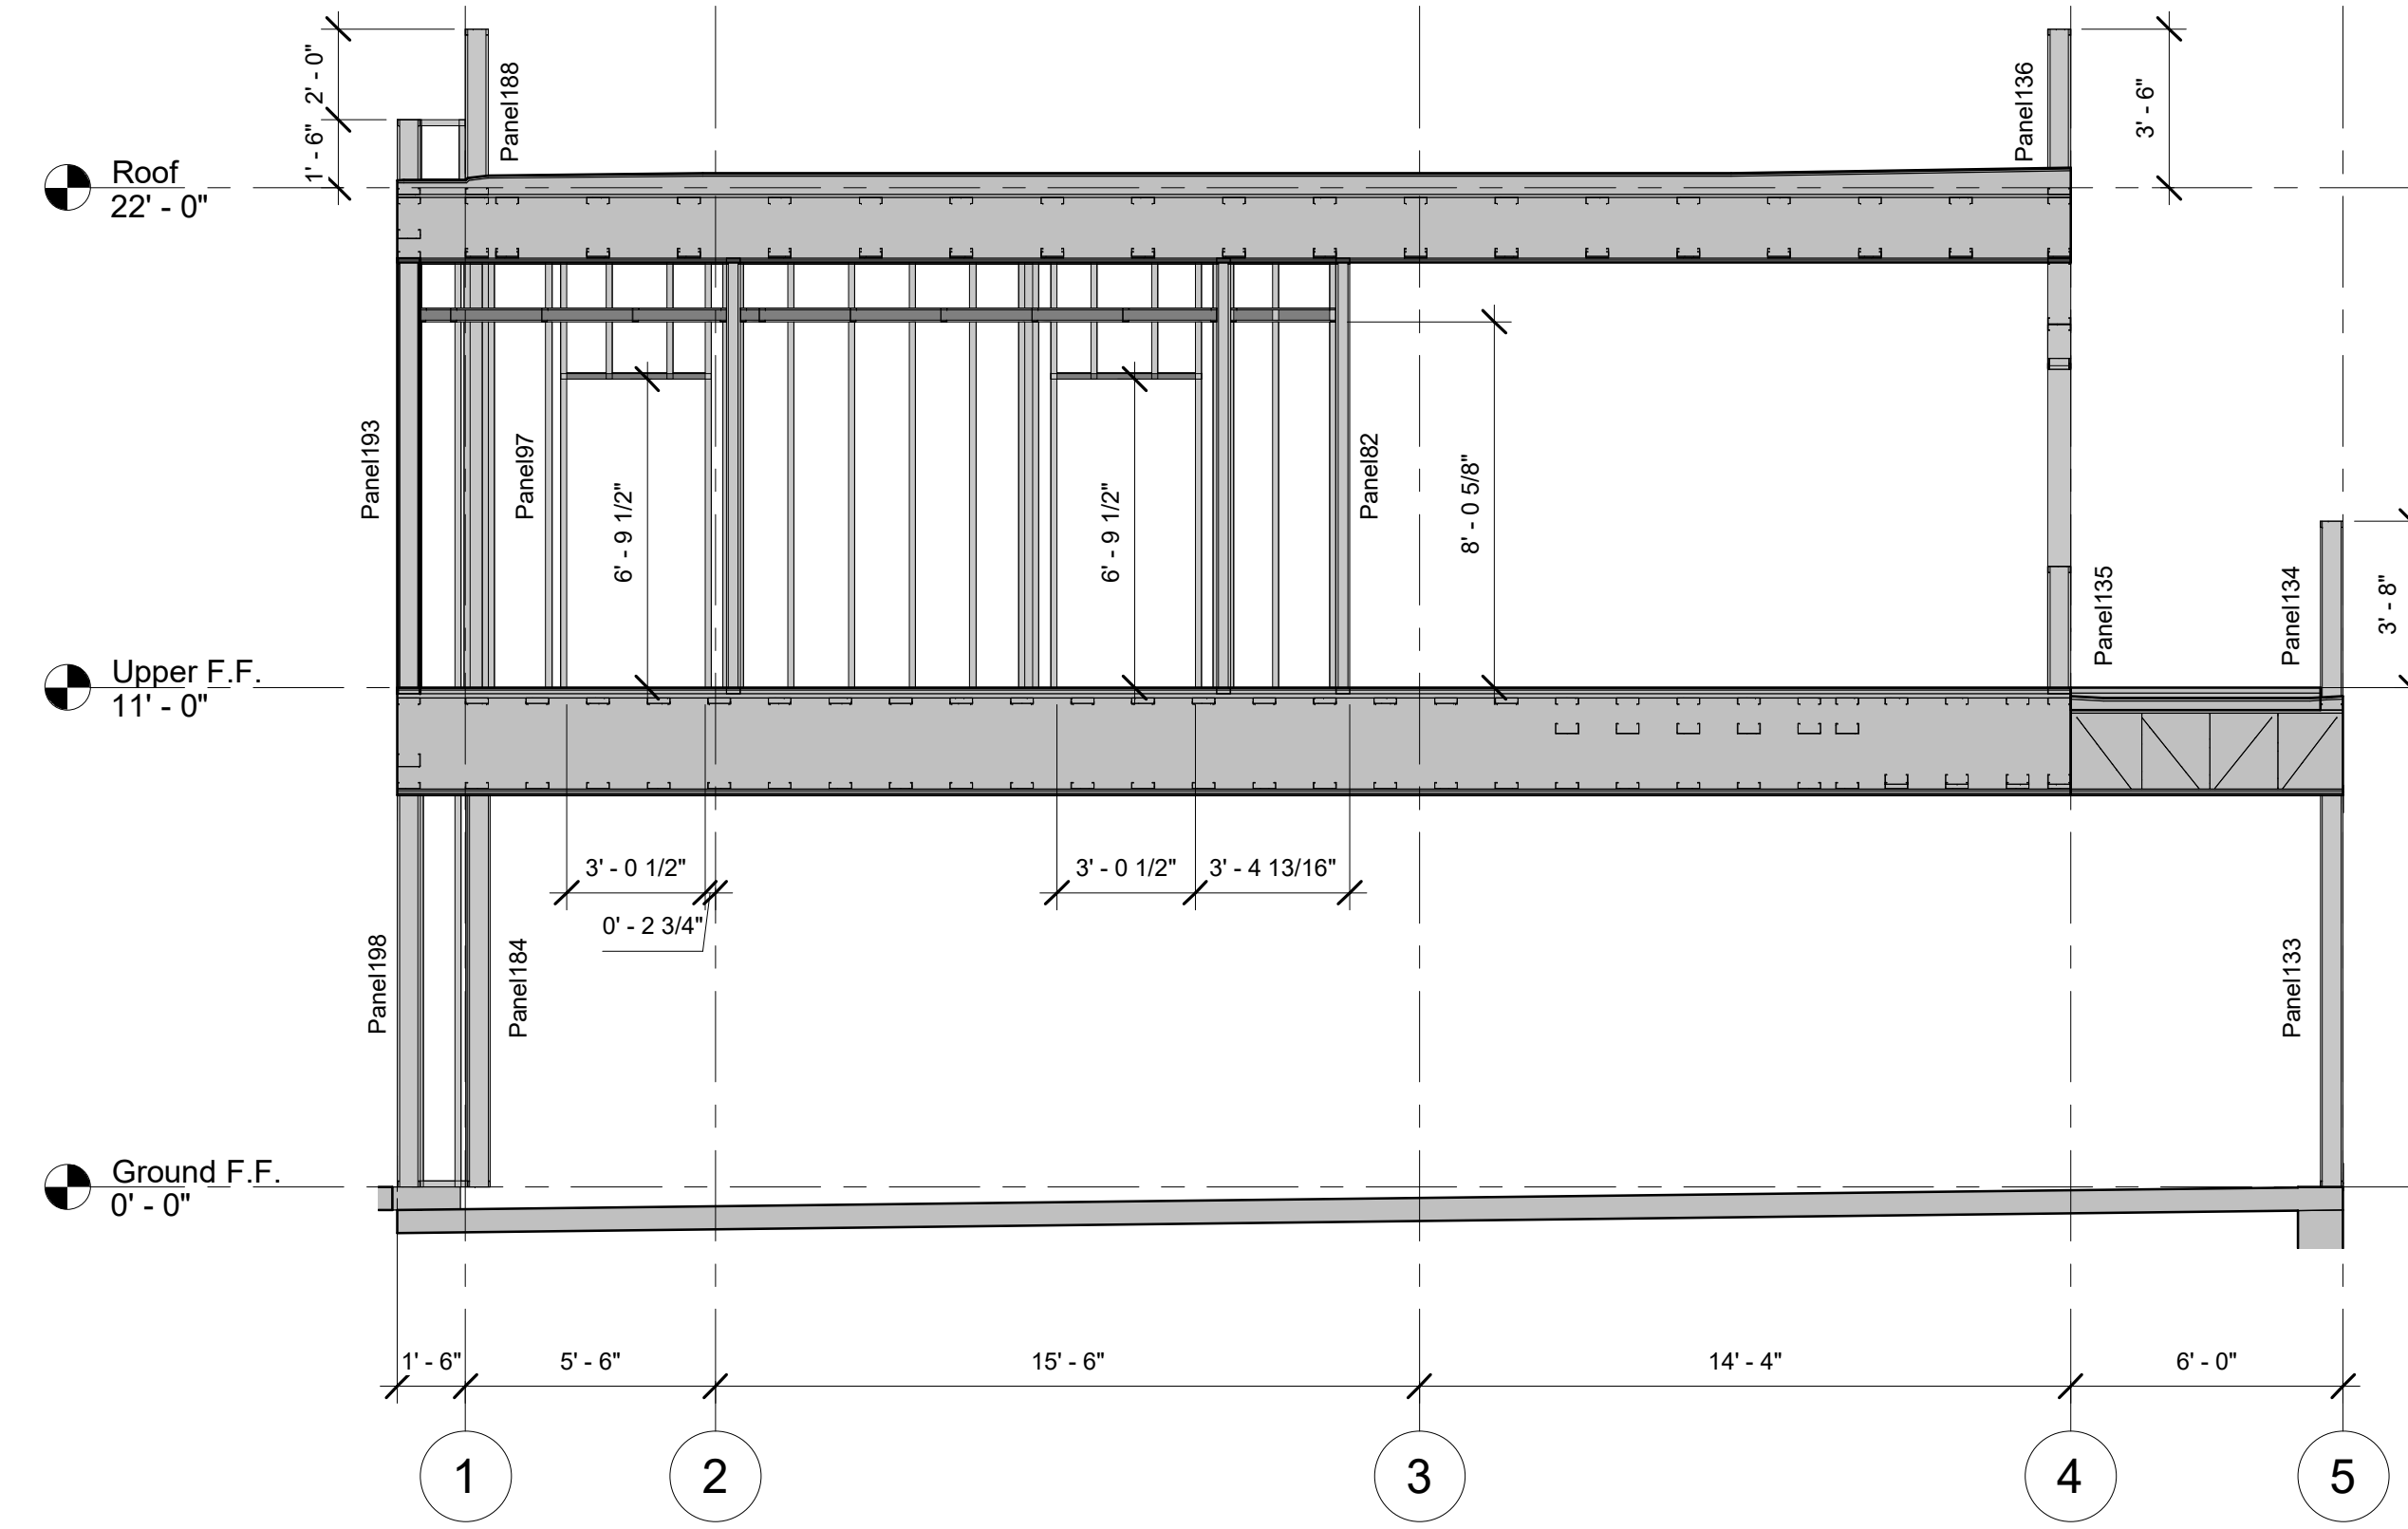

② STRUCTURAL SECTION
1/4" = 1'-0"

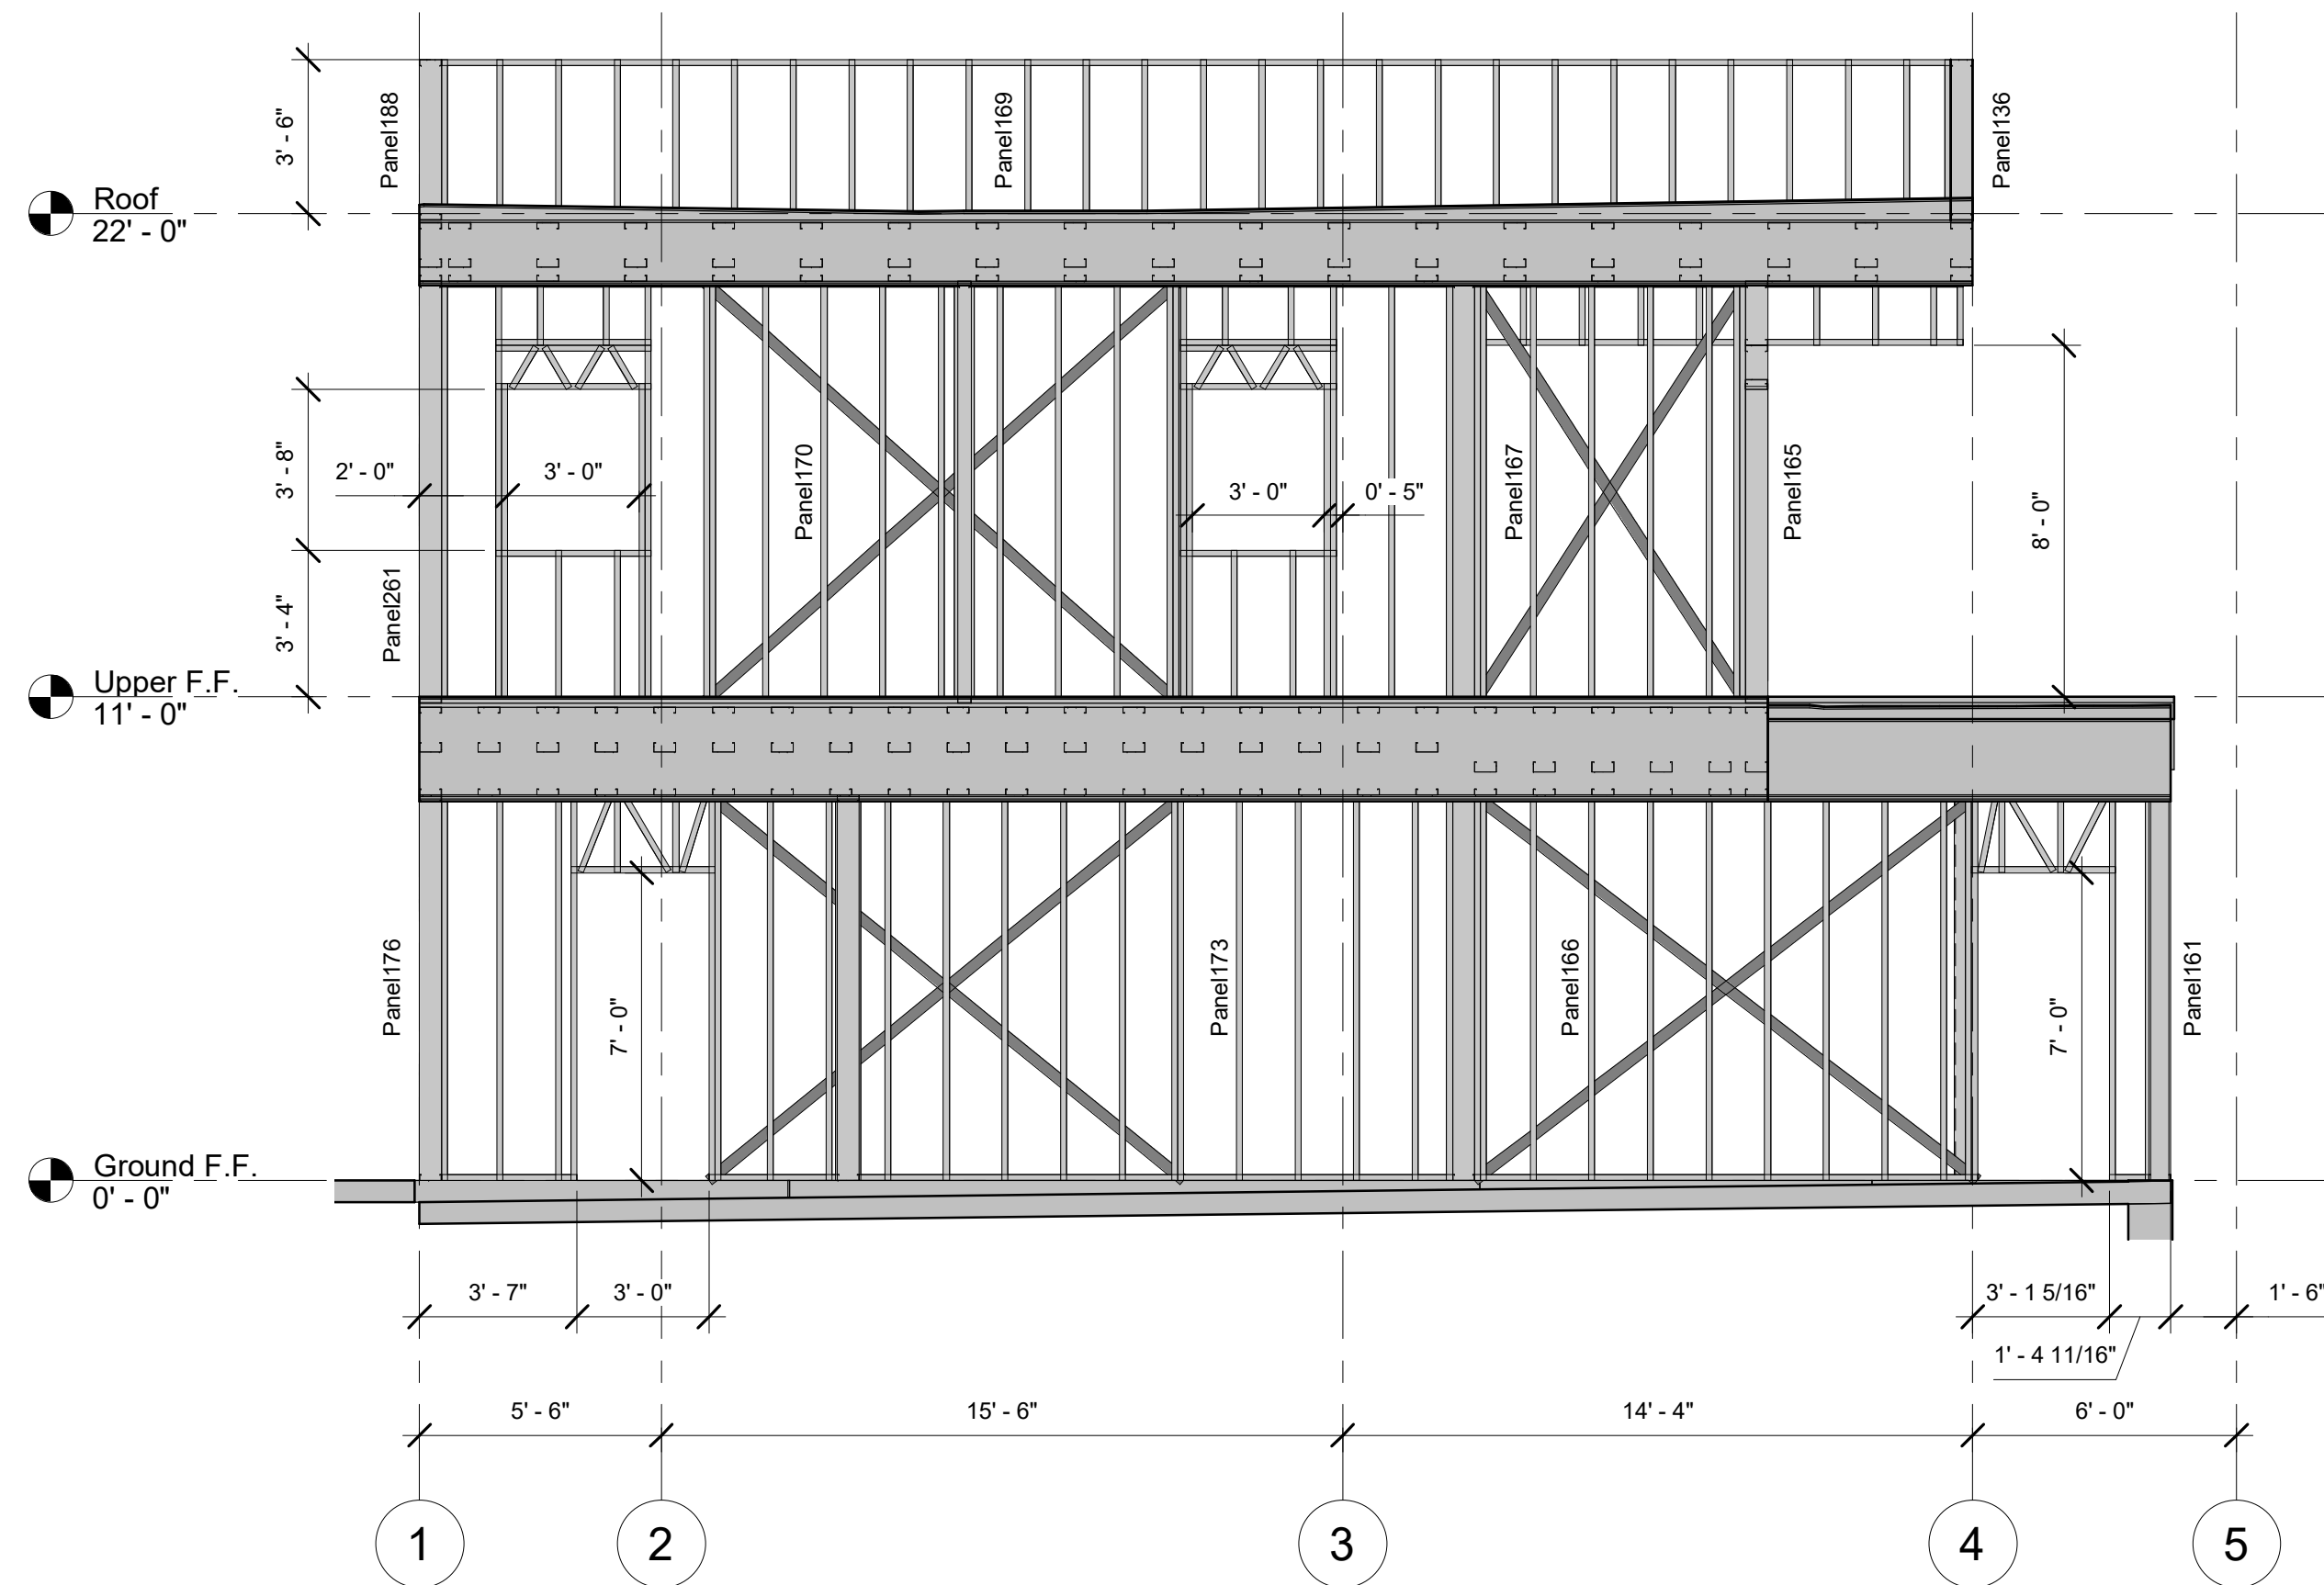

③ STRUCTURAL SECTION
1/4" = 1'-0"

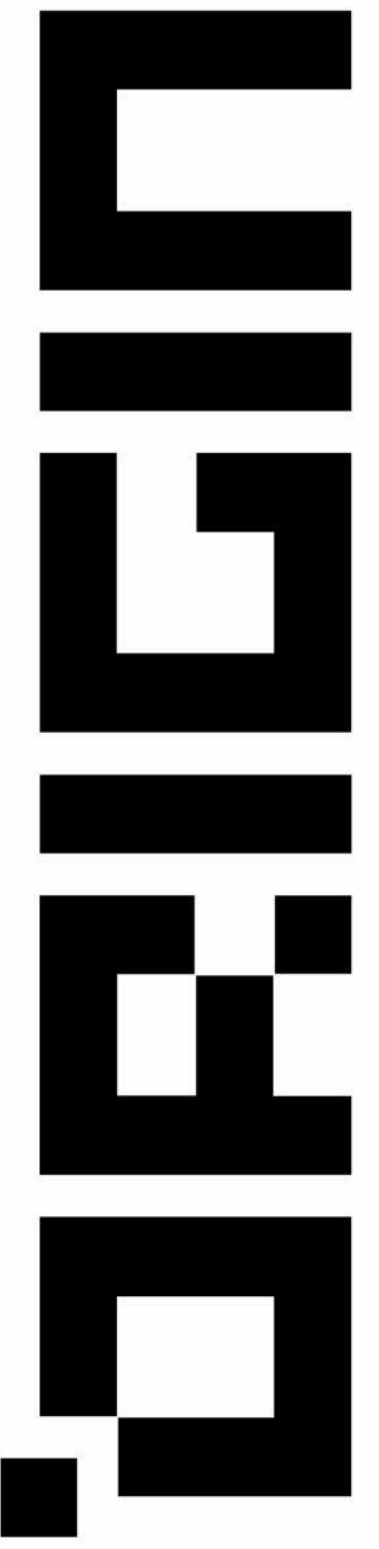

Hawaiian village
620-250-030

DRAWN BY

CHECKED BY

PROJECT NUMBER

SHEET NUMBER

S27

SHEET NAME

**BLOCK C.
STRUCTURAL
SECTION**

DRAWN BY

CHECKED BY


PROJECT NUMBER

SHEET NUMBER


S28

SHEET NAME

**BLOCK D.
STRUCTURAL WALL
FRAMING
PLAN. 1-ST
FLOOR**

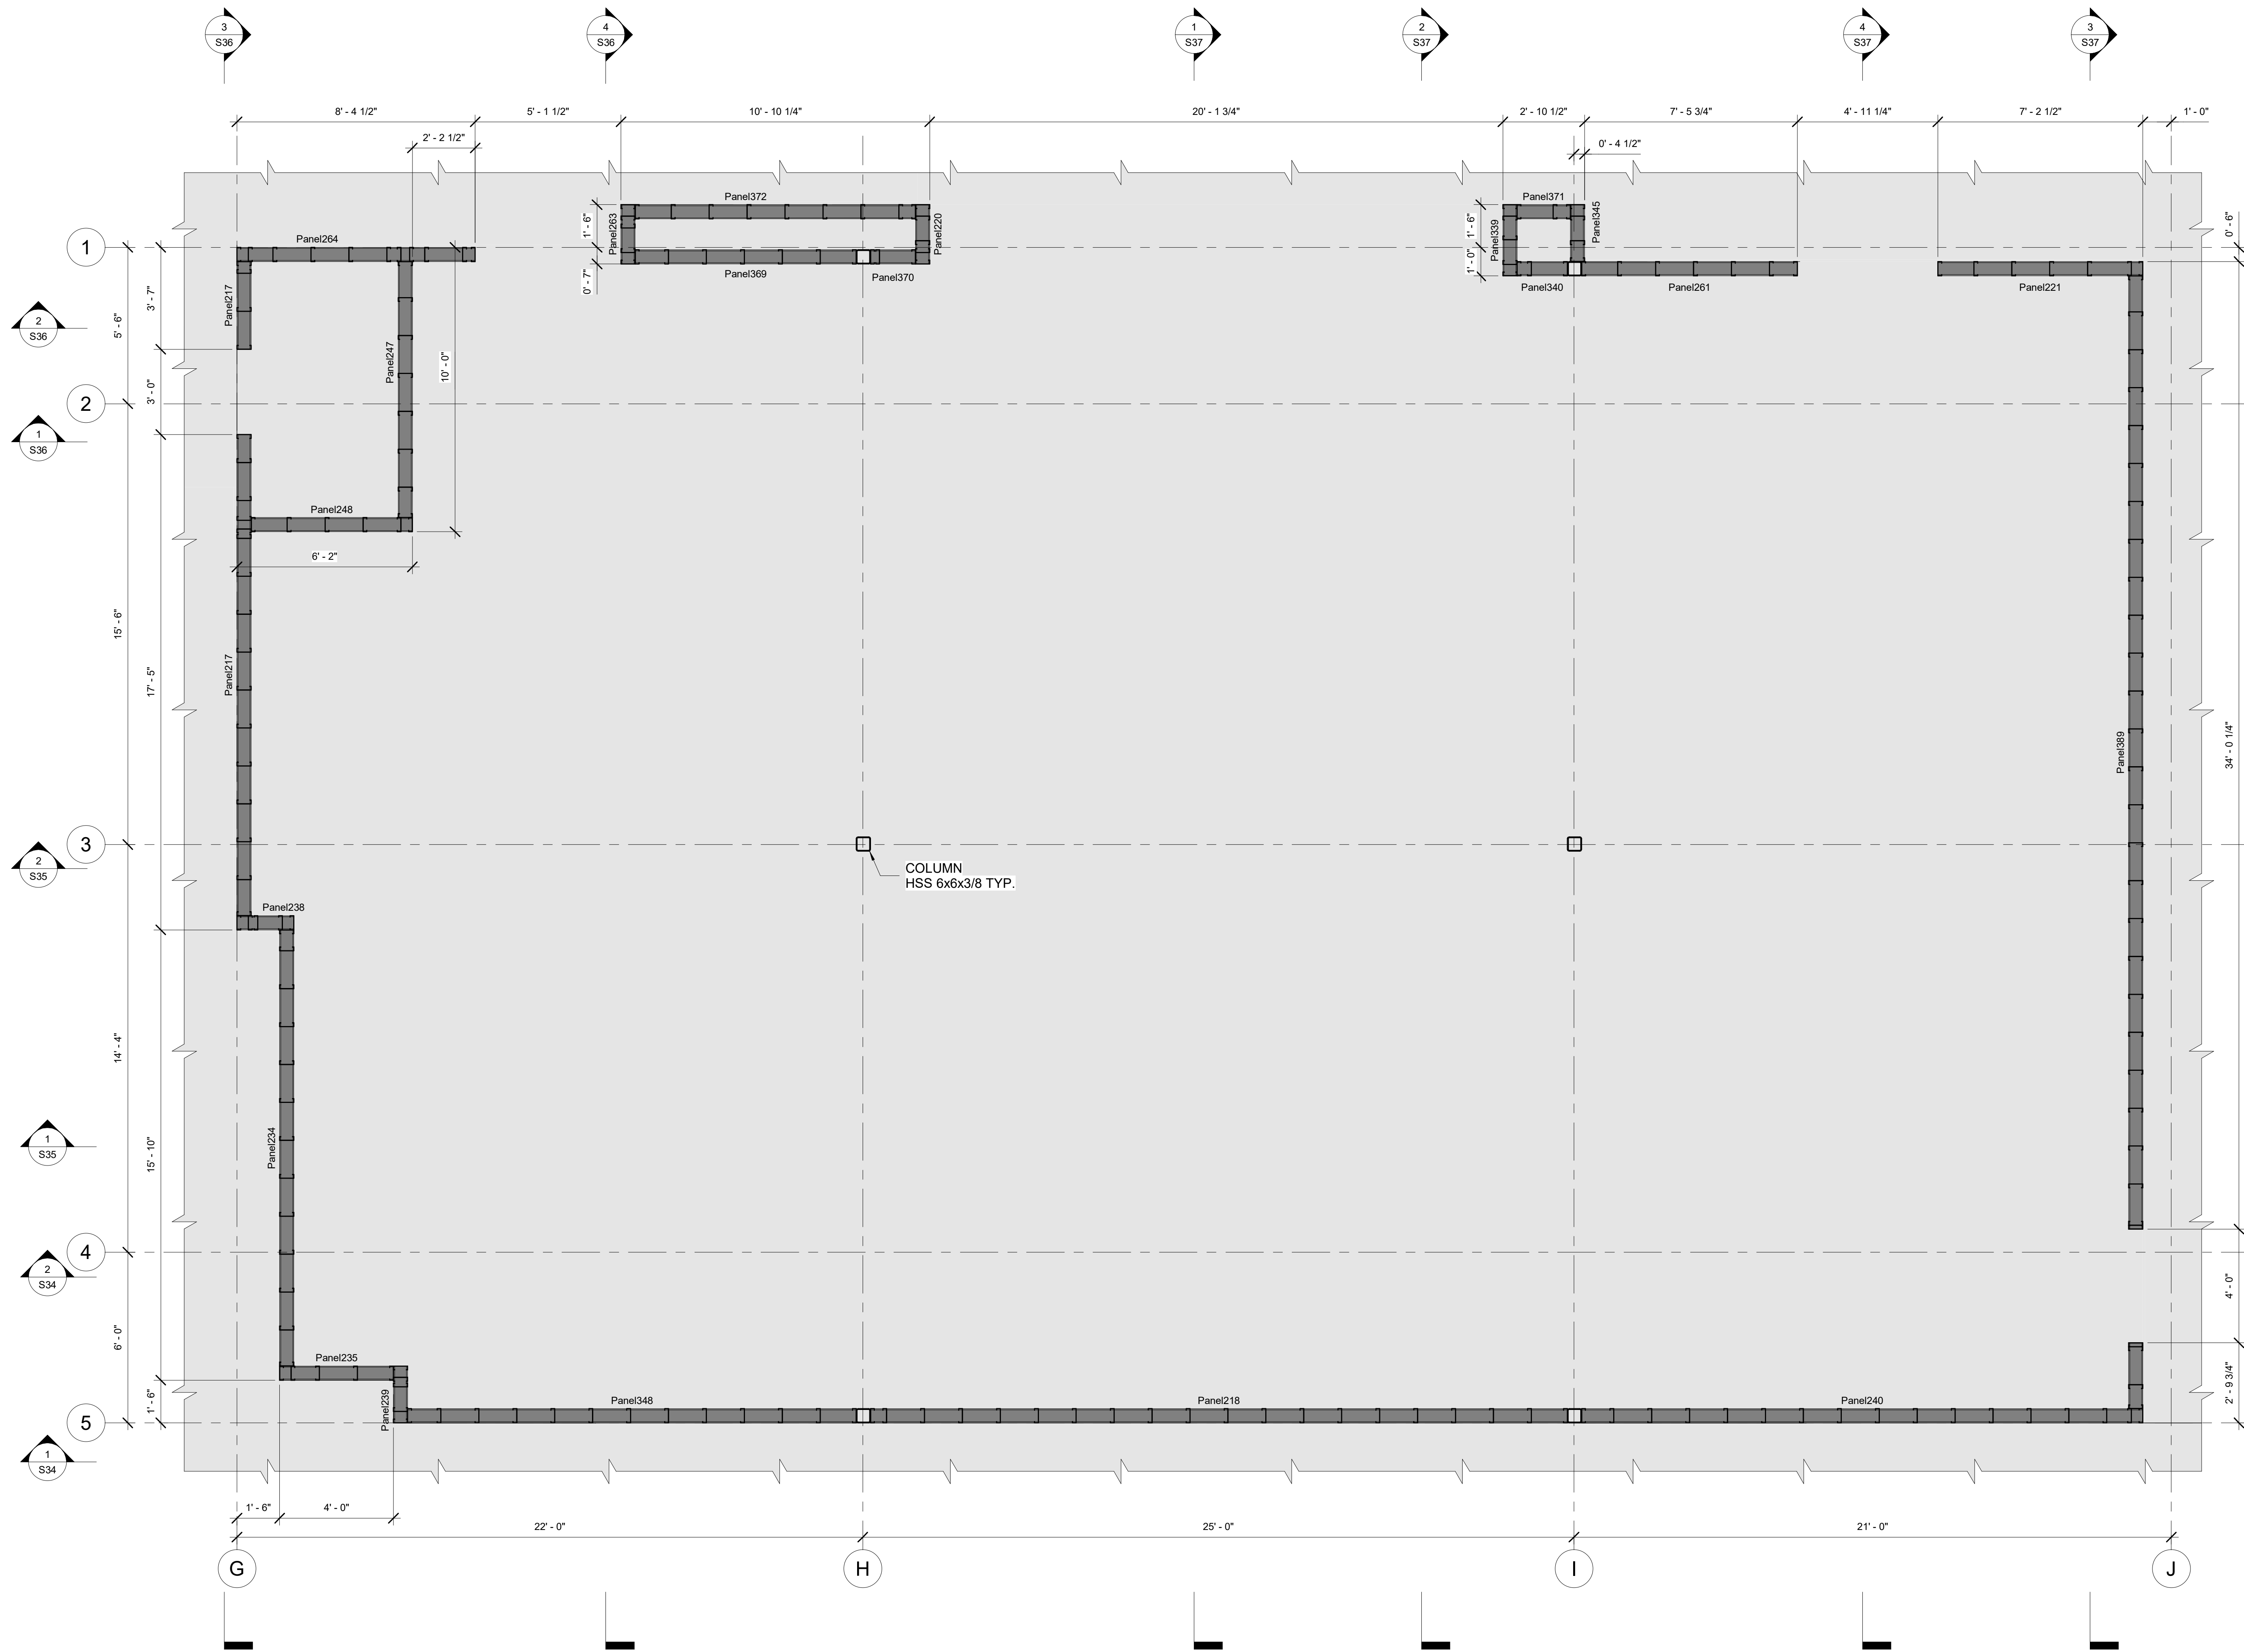

1 BLOCK D. STRUCTURAL WALL FRAMING PLAN. 1-ST FLOOR
3/8" = 1'-0"

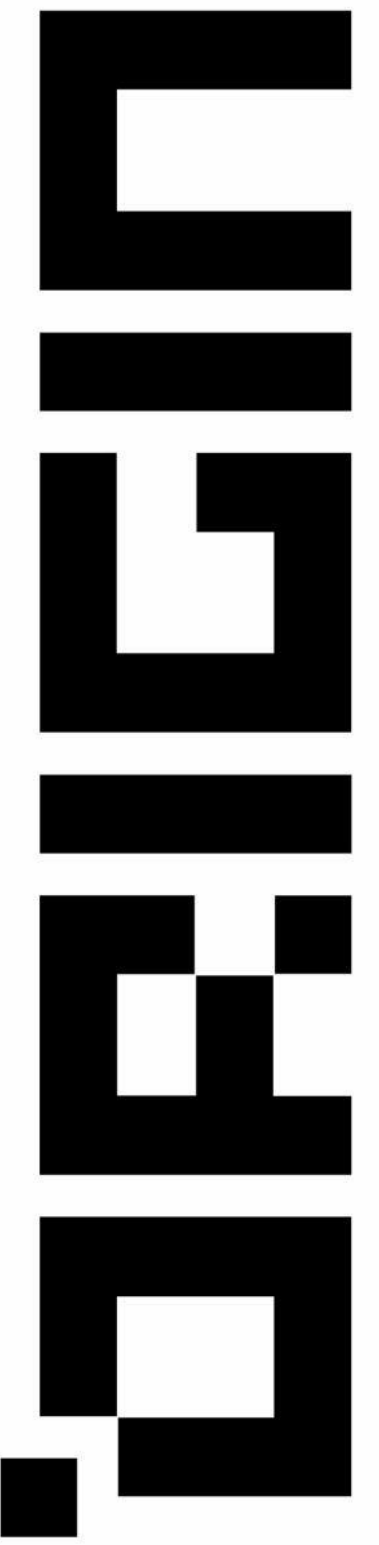


Hawaiian village
620-250-030

DRAWN BY _____
CHECKED BY _____
PROJECT NUMBER _____
SHEET NUMBER _____

S29
SHEET NAME
BLOCK D.
STRUCTURAL
WALL FRAMING
PLAN. 2-ND
FLOOR



1 BLOCK D. STRUCTURAL 2-ND FLOOR FRAMING PLAN
3/8" = 1'-0"

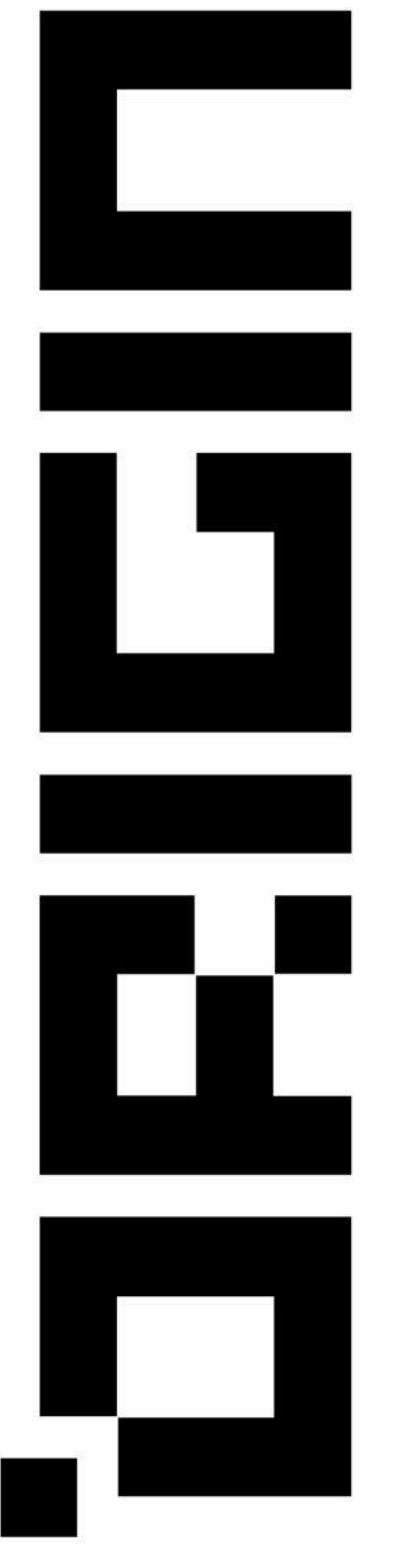

Hawaiian village
620-250-030

DRAWN BY

CHECKED BY


PROJECT NUMBER

SHEET NUMBER


S30

SHEET NAME

BLOCK D.
PARAPET
STRUCTURAL
FRAMING PLAN

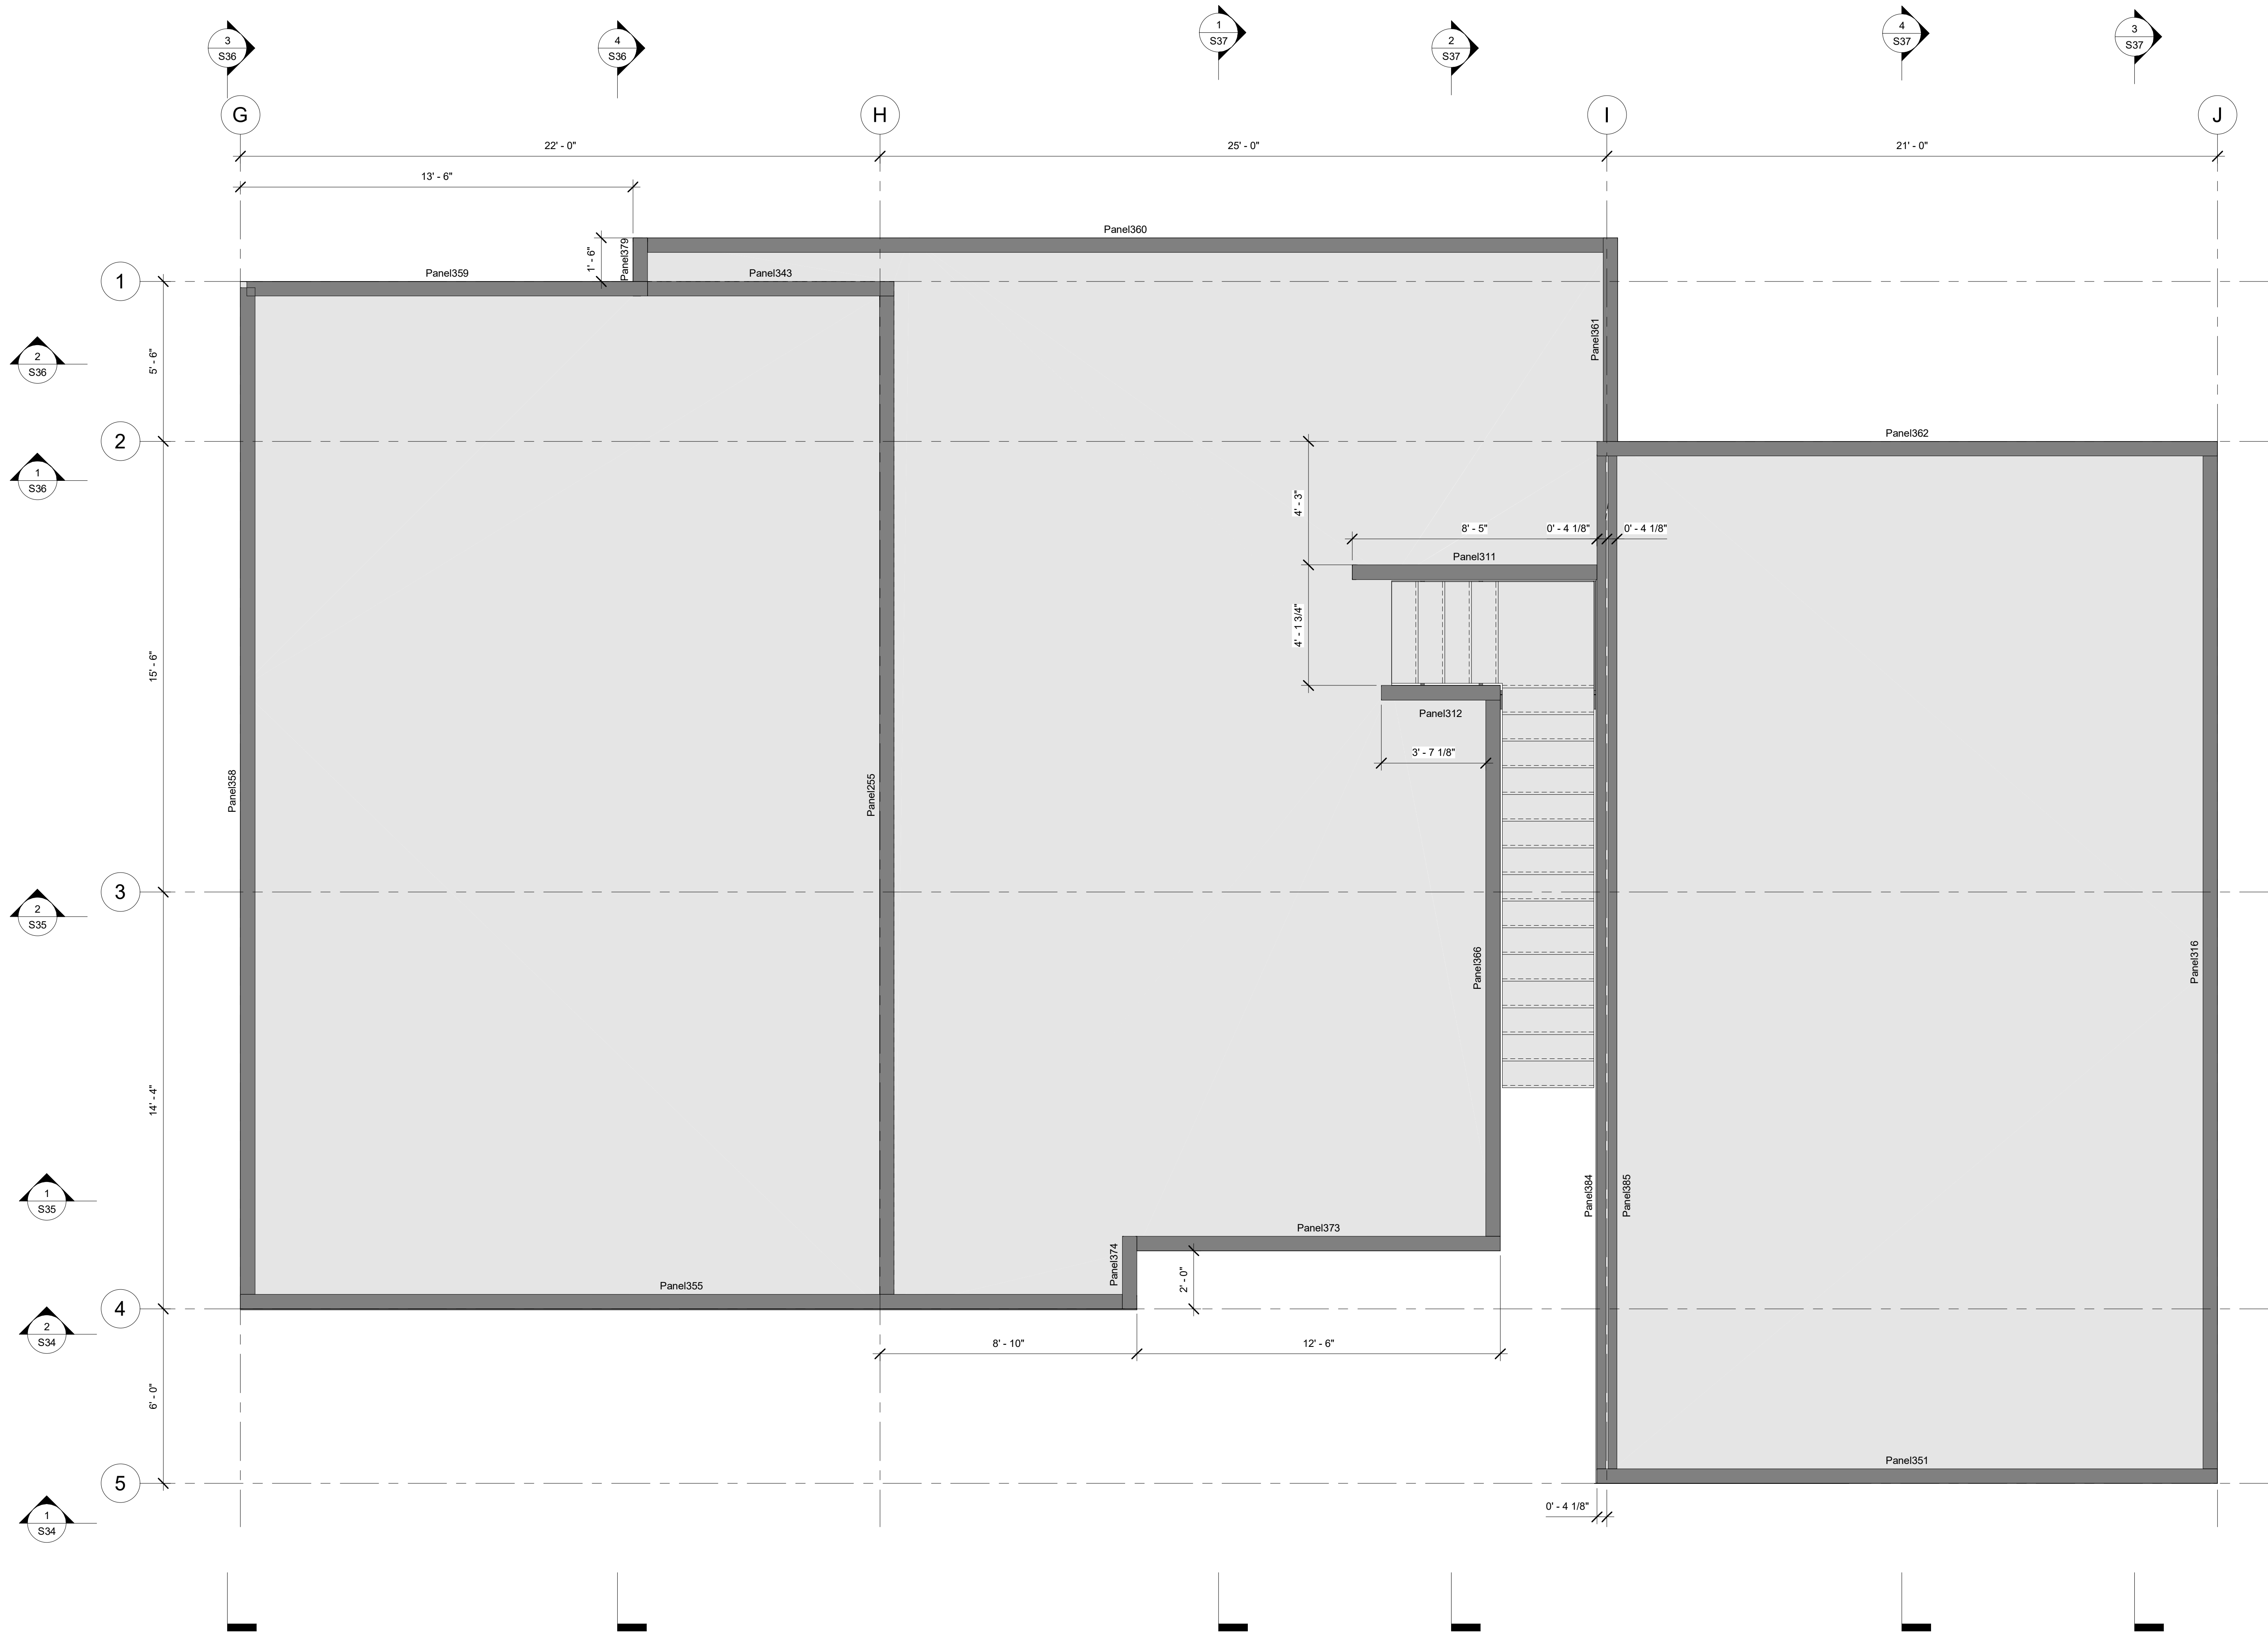


1 BLOCK D. PARAPET STRUCTURAL FRAMING PLAN
3/8" = 1'-0"

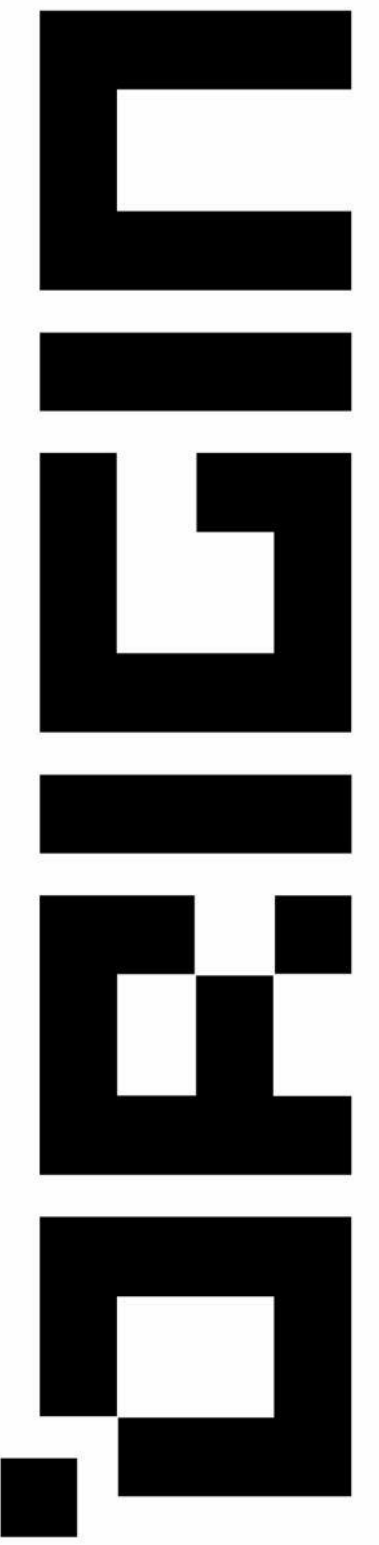


Hawaiian village
620-250-030

DRAWN BY _____
CHECKED BY _____
PROJECT NUMBER _____
SHEET NUMBER _____

S31
SHEET NAME
BLOCK D. STRUCTURAL 2-ND FLOOR FRAMING PLAN

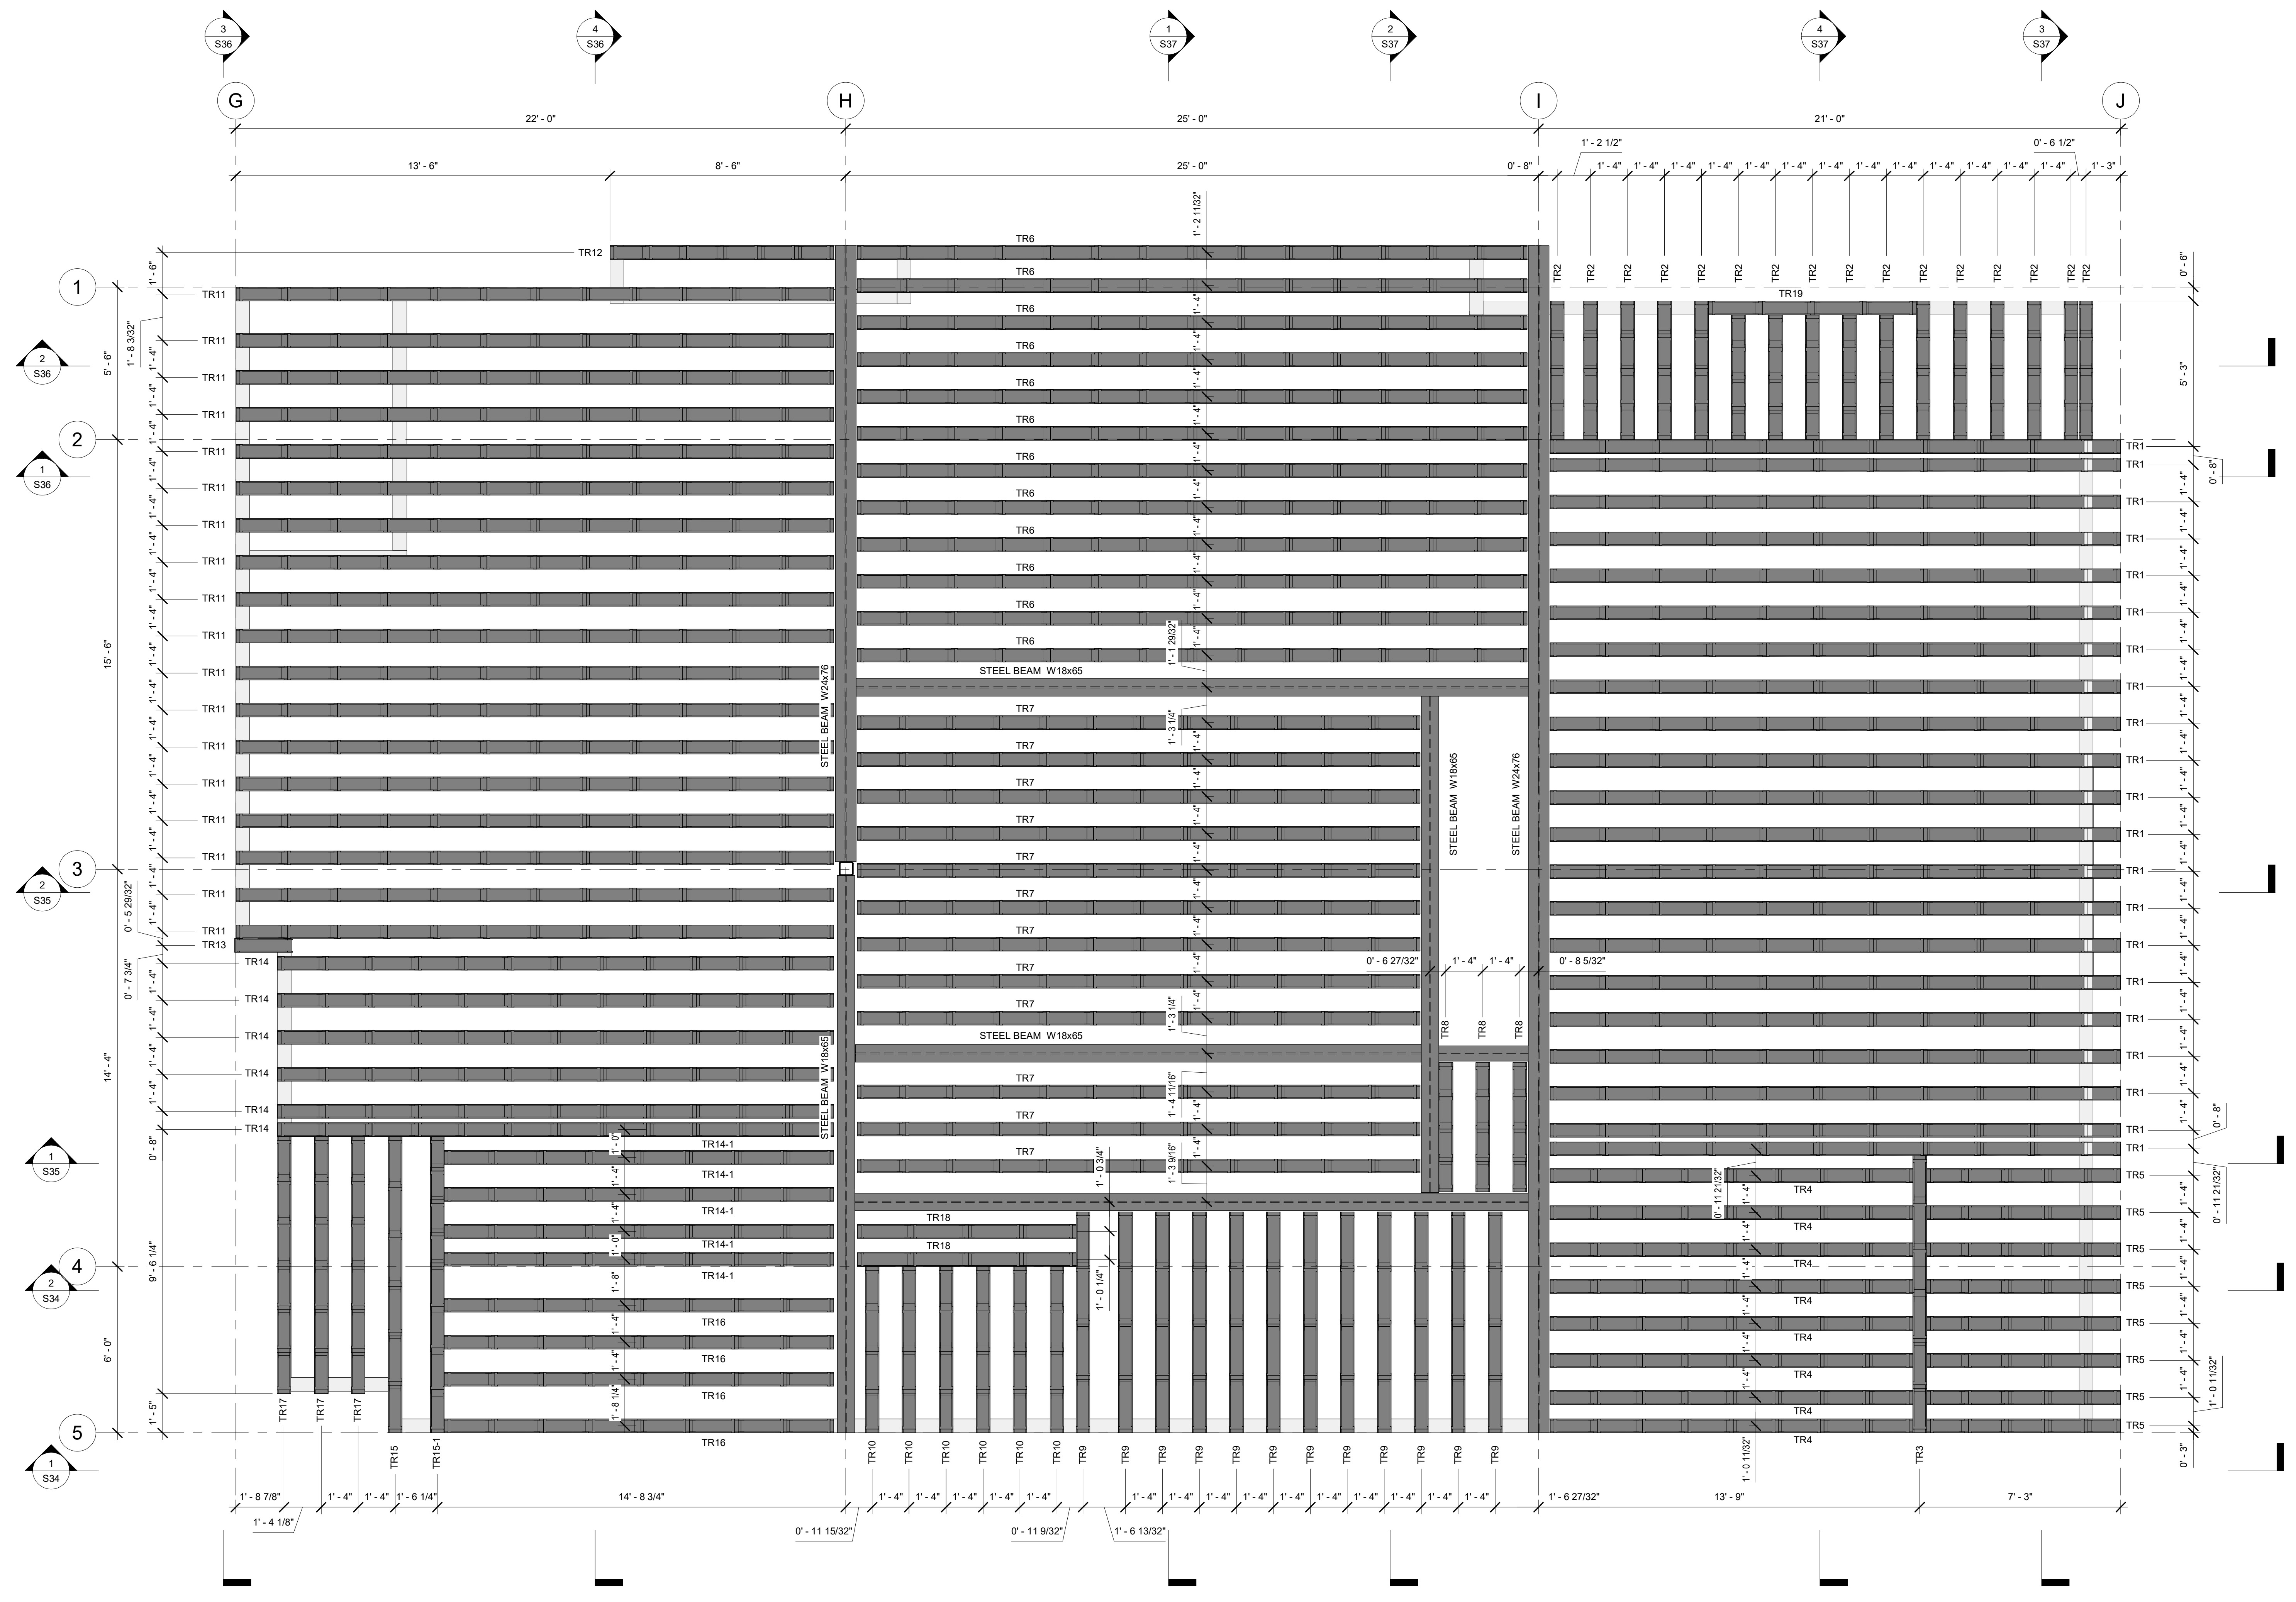


1 BLOCK D. STRUCTURAL 2-ND FLOOR FRAMING PLAN
3/8" = 1'-0"

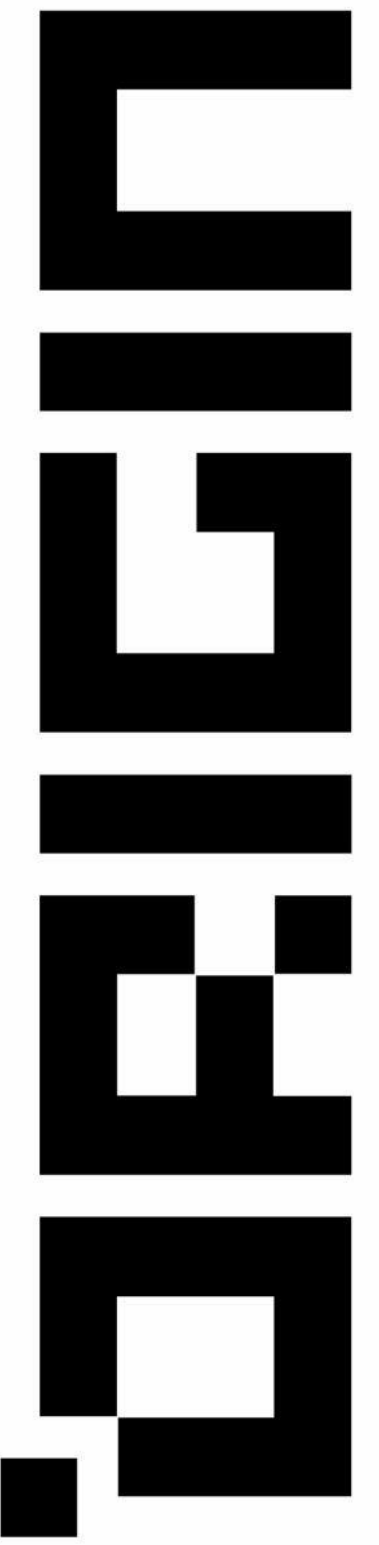


Hawaiian village
620-250-030


DRAWN BY _____
CHECKED BY _____
PROJECT NUMBER _____
SHEET NUMBER
S32
SHEET NAME
**BLOCK D. STRUCTURA
ROOF FRAMING
PLAN**

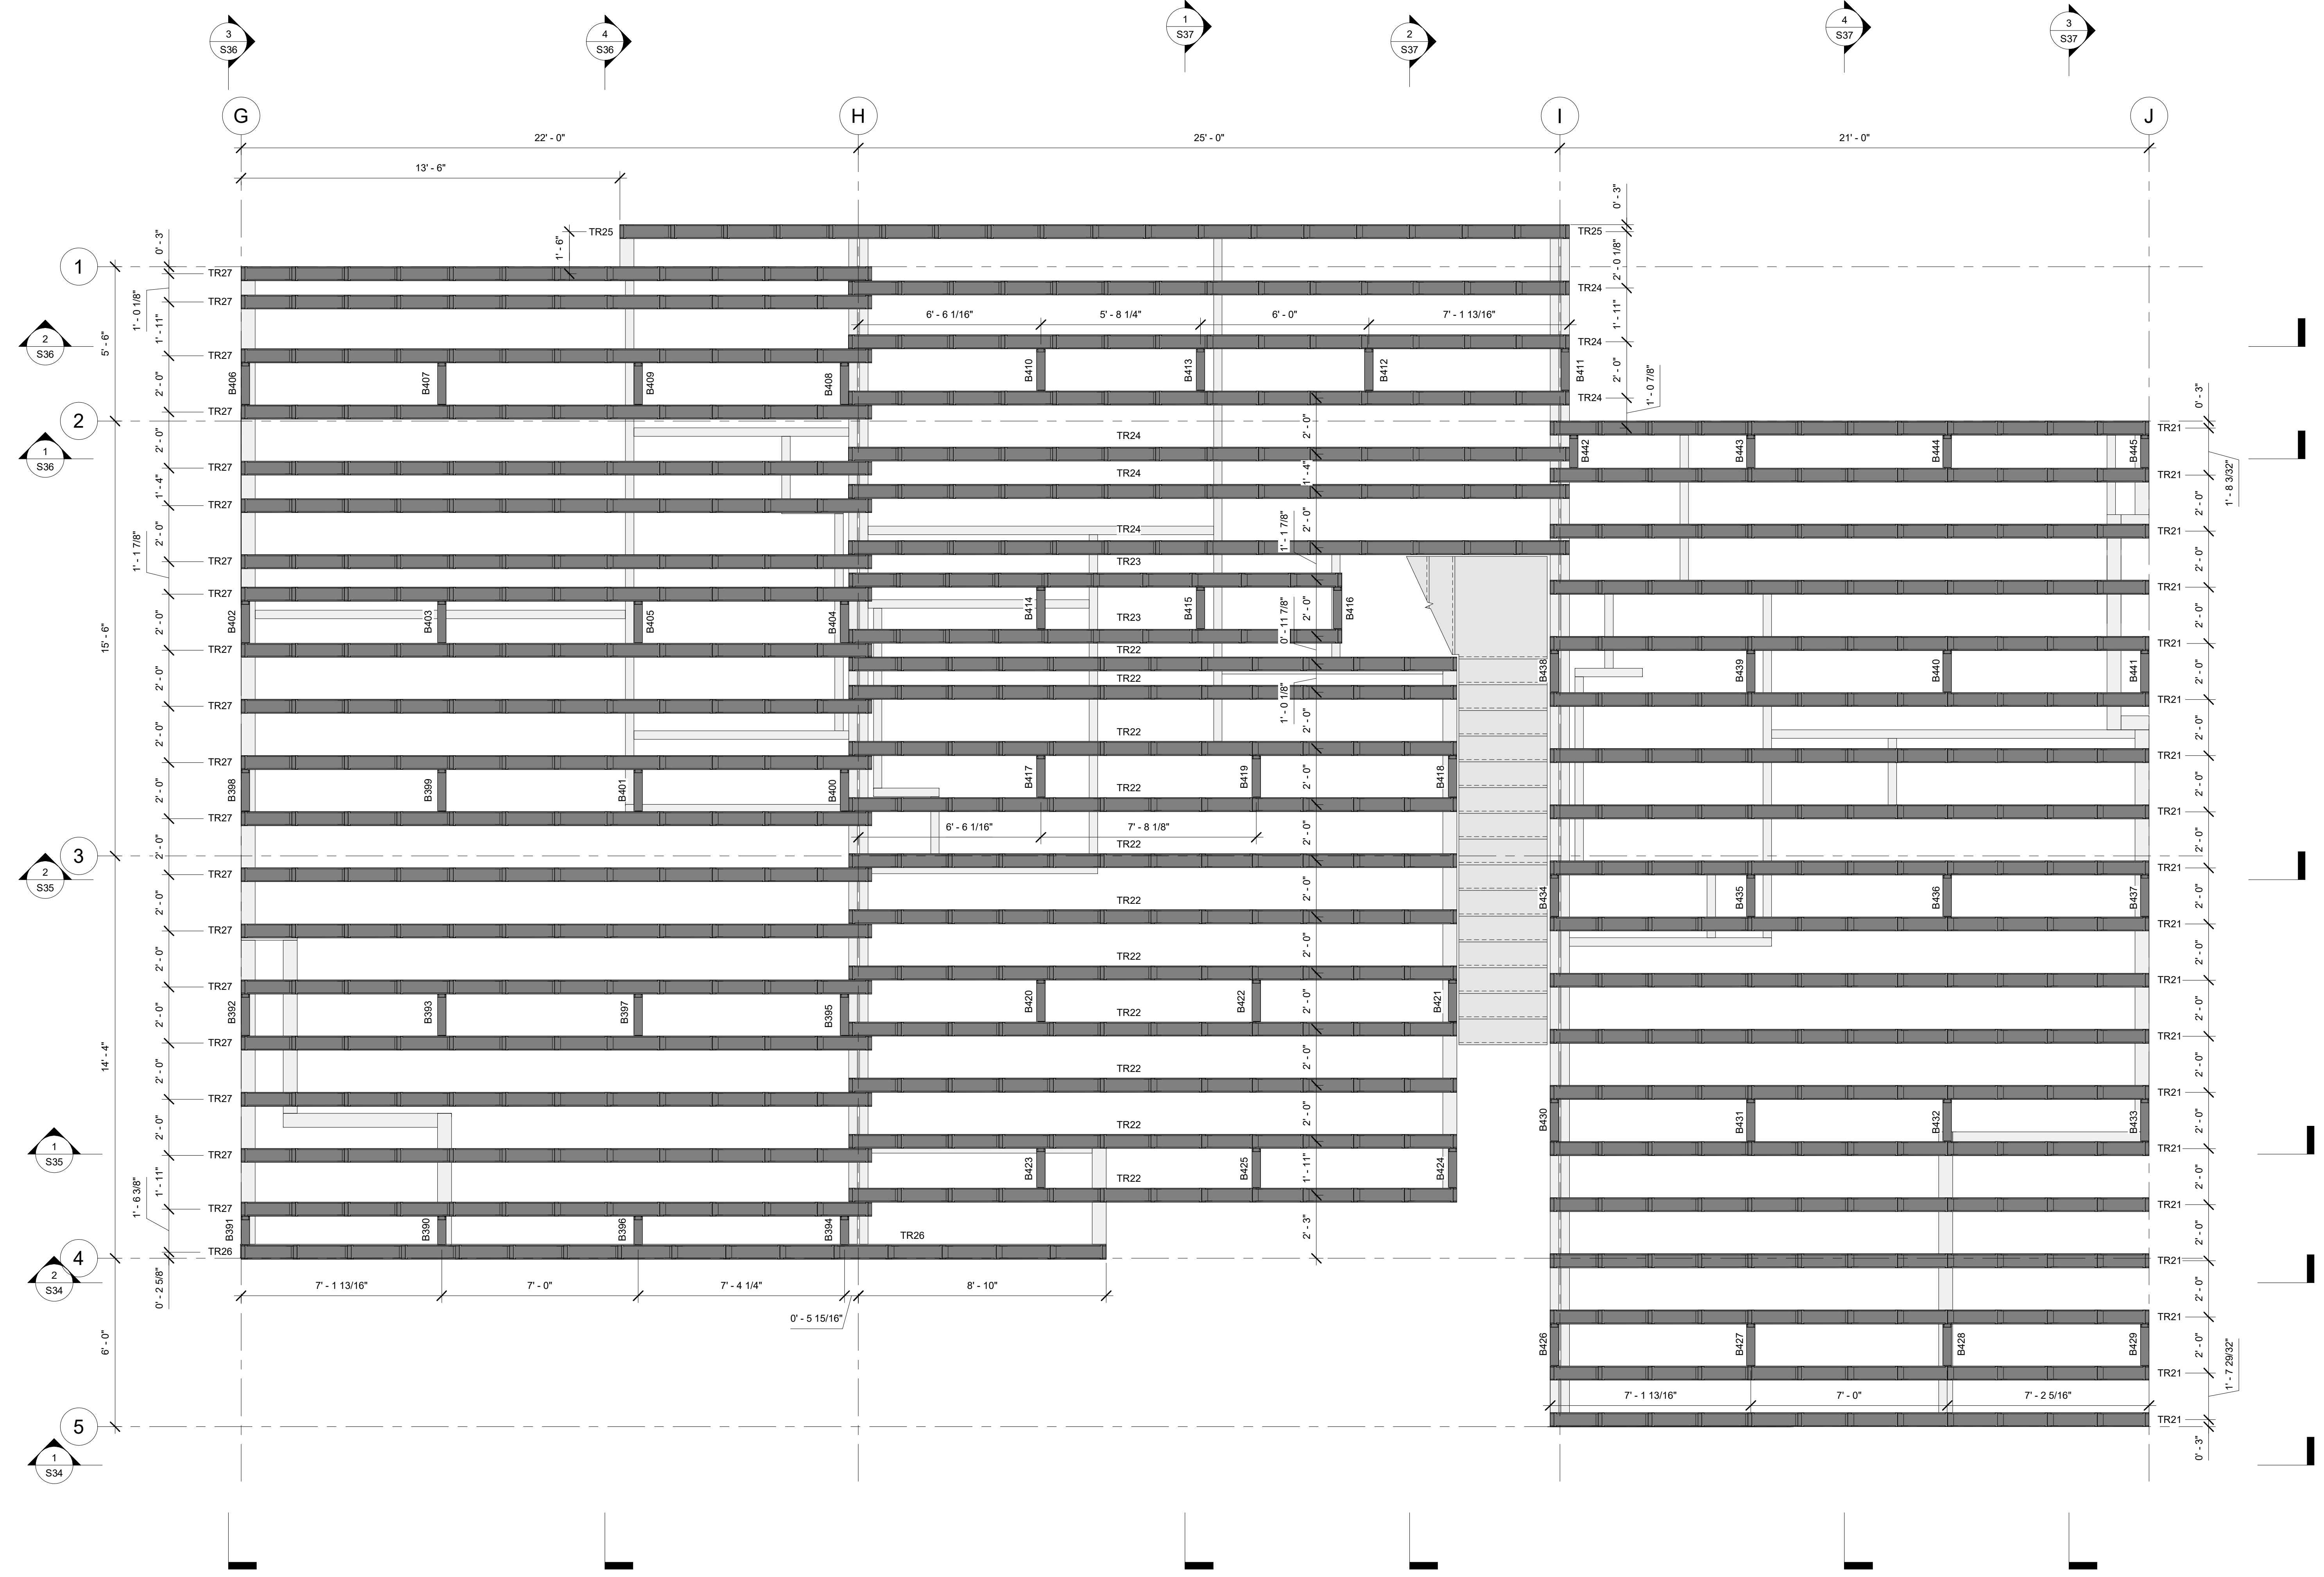

1 BLOCK D. STRUCTURA ROOF FRAMING PLAN
3/8" = 1'-0"

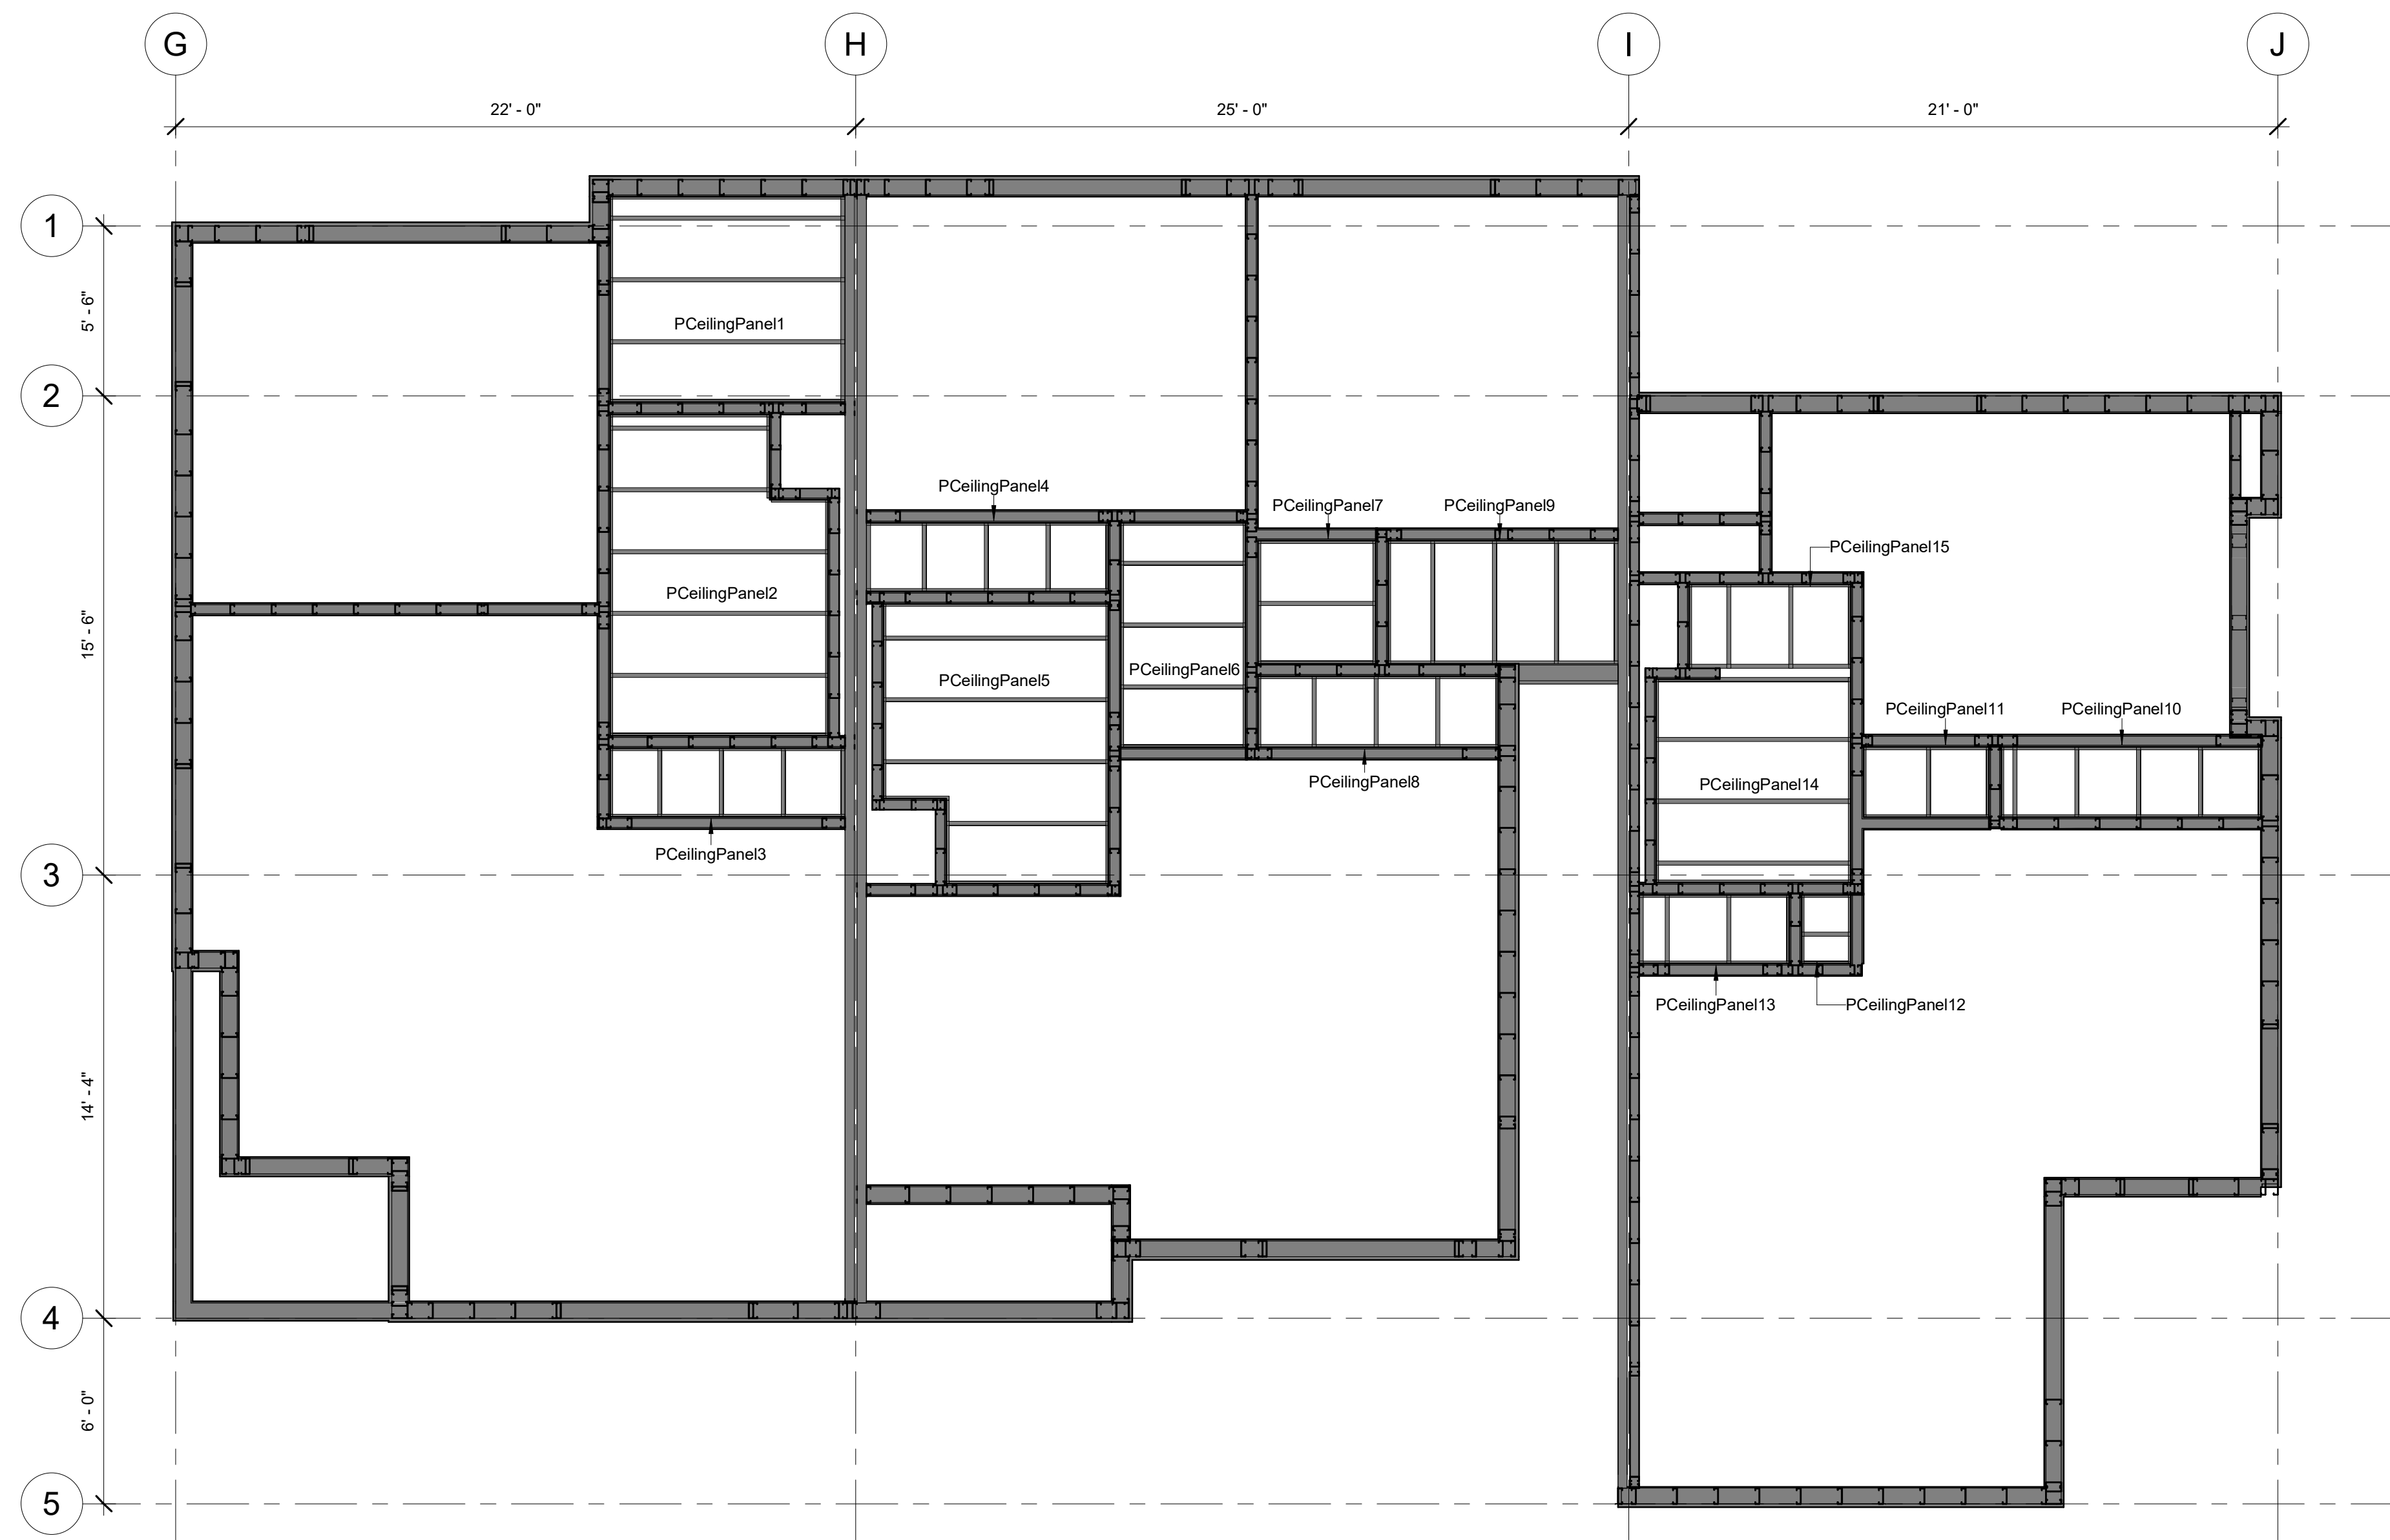

1 BLOCK D, 2-ND FLOOR CEILING PLAN
1/4" = 1'-0"

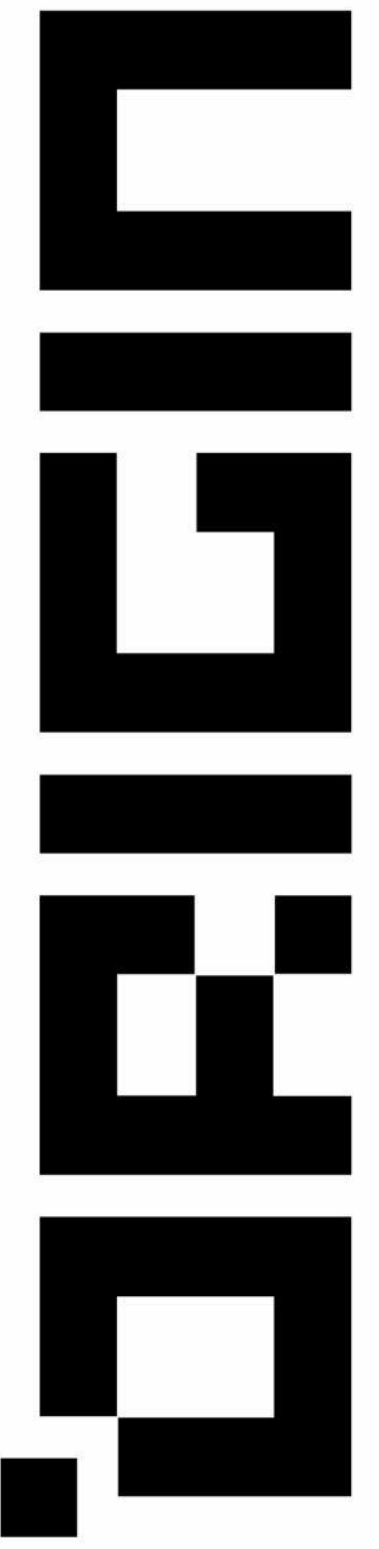

Hawaiian village
620-250-030

DRAWN BY

CHECKED BY


PROJECT NUMBER

SHEET NUMBER


S33

SHEET NAME

BLOCK D, 2-ND
 FLOOR CEILING
 PLAN

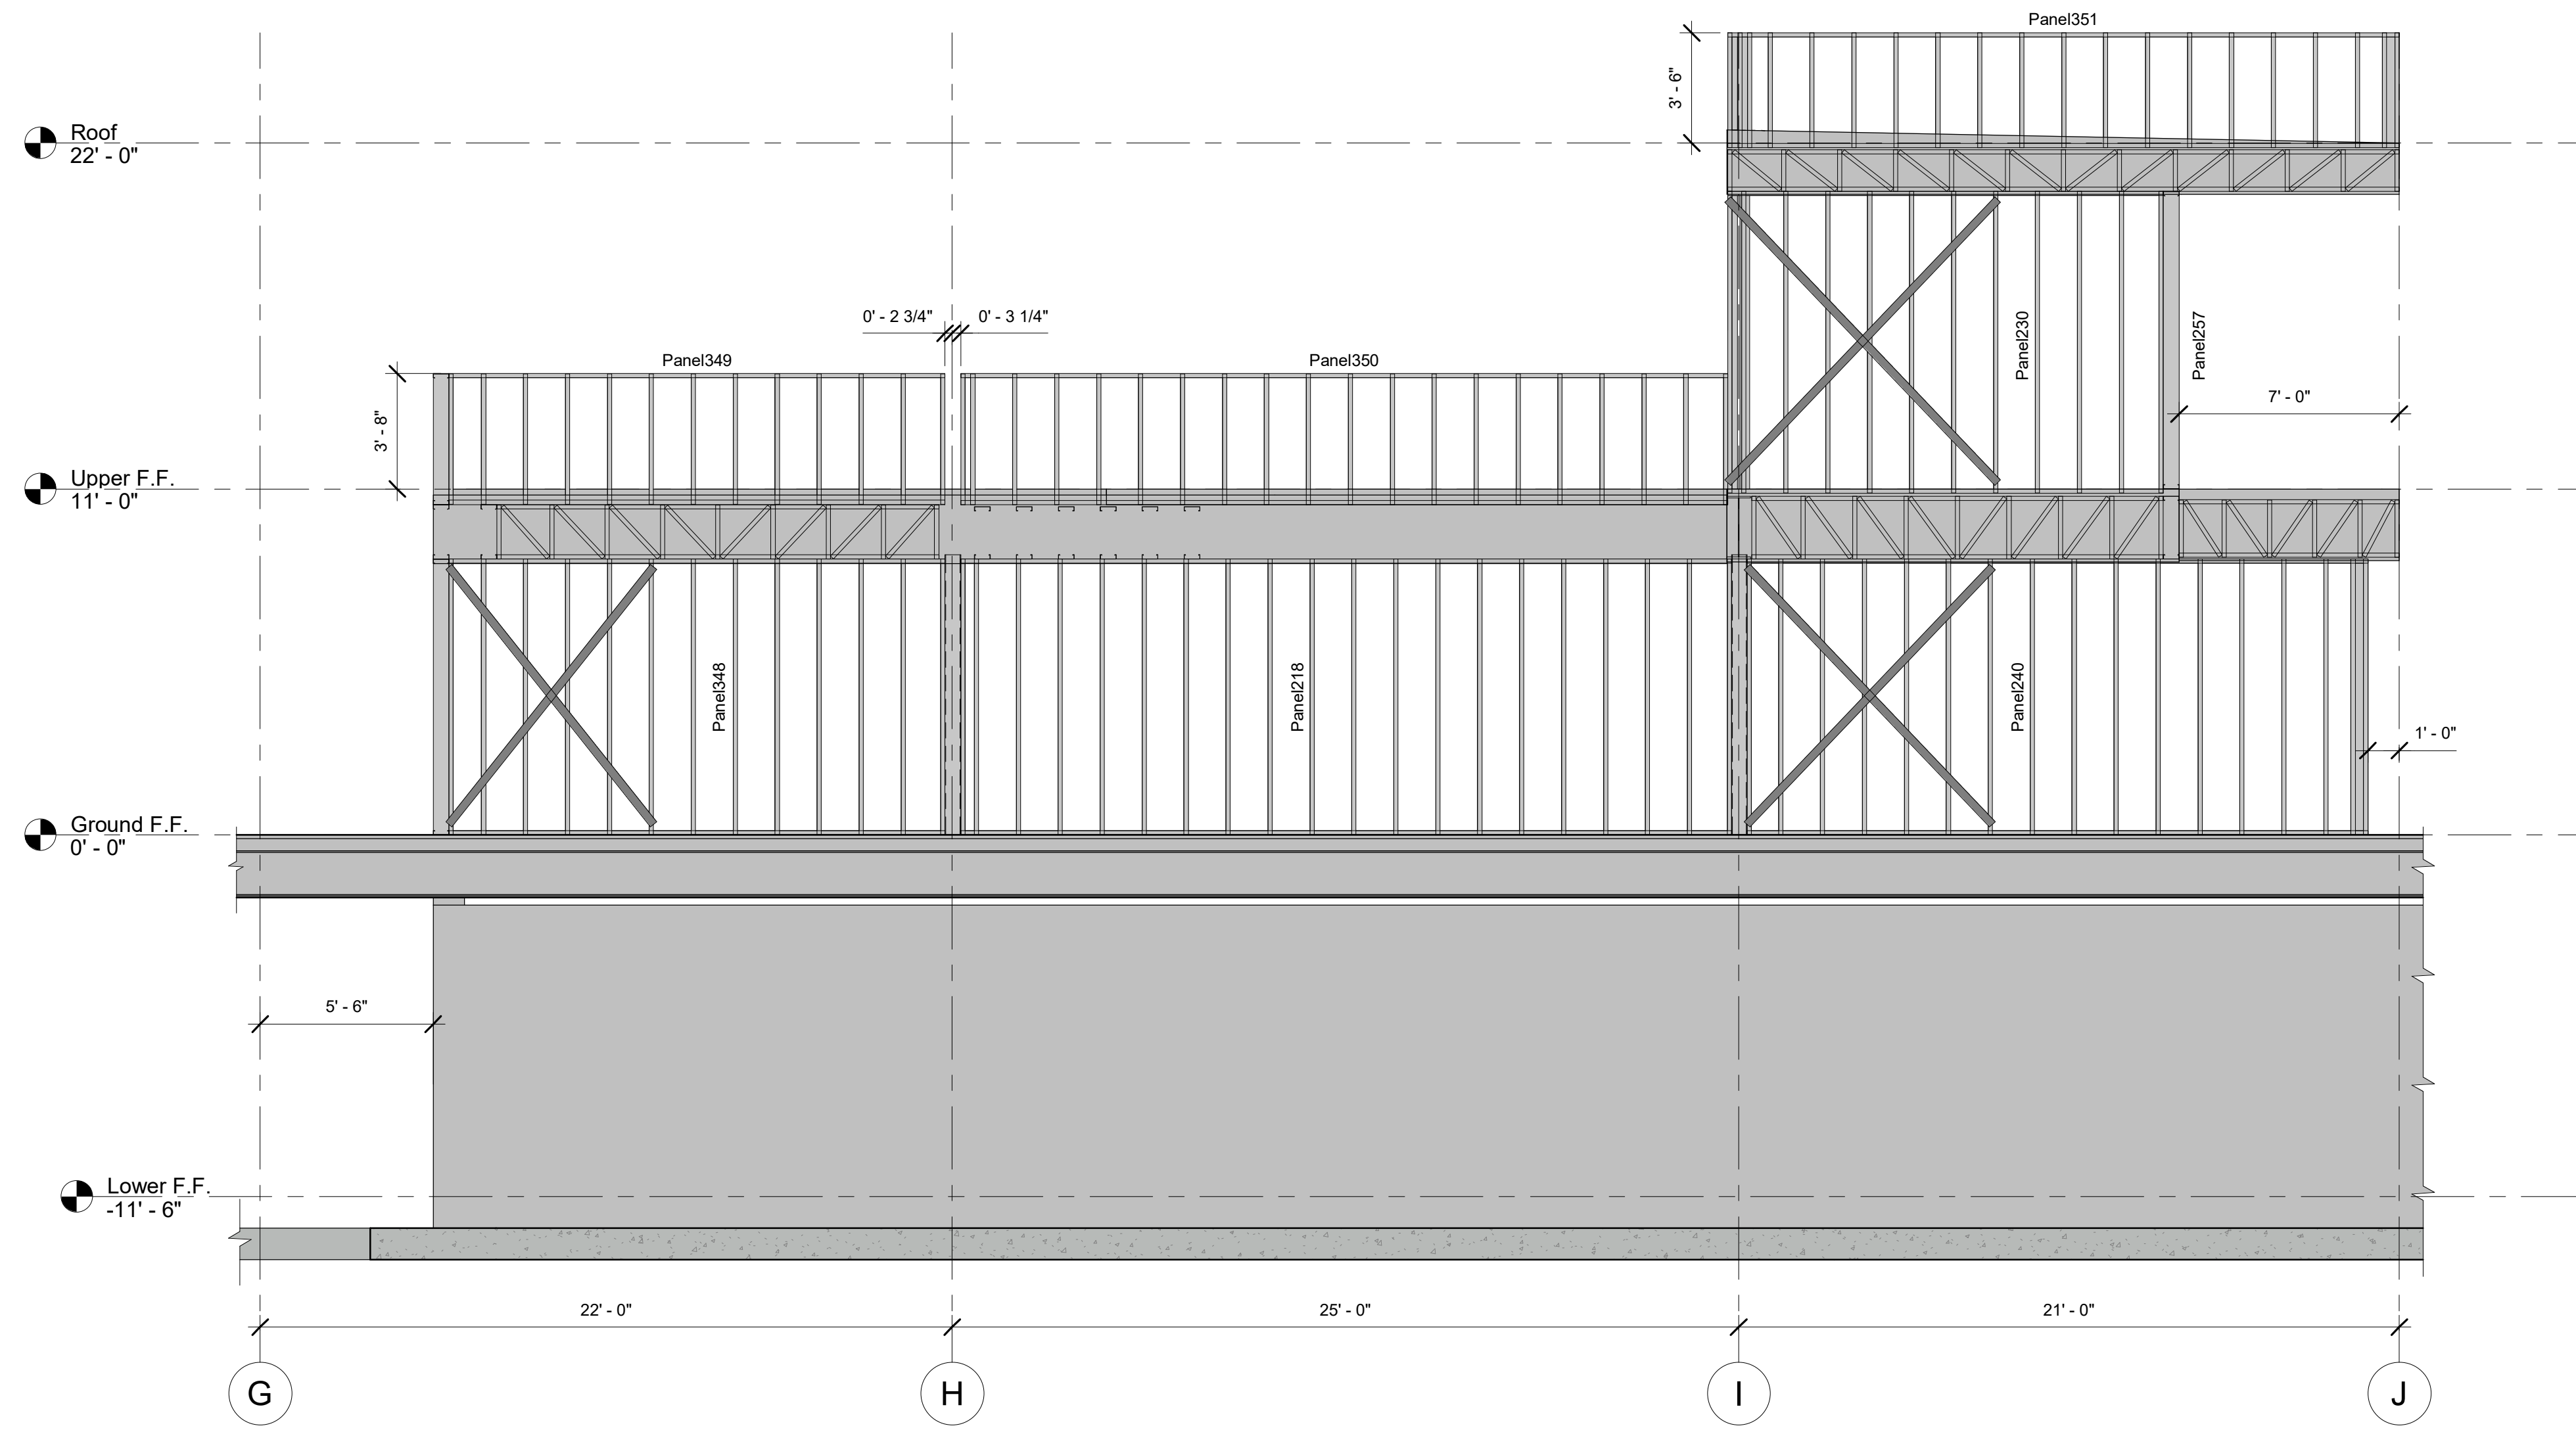

① STRUCTURAL SECTION
1/4" = 1'-0"

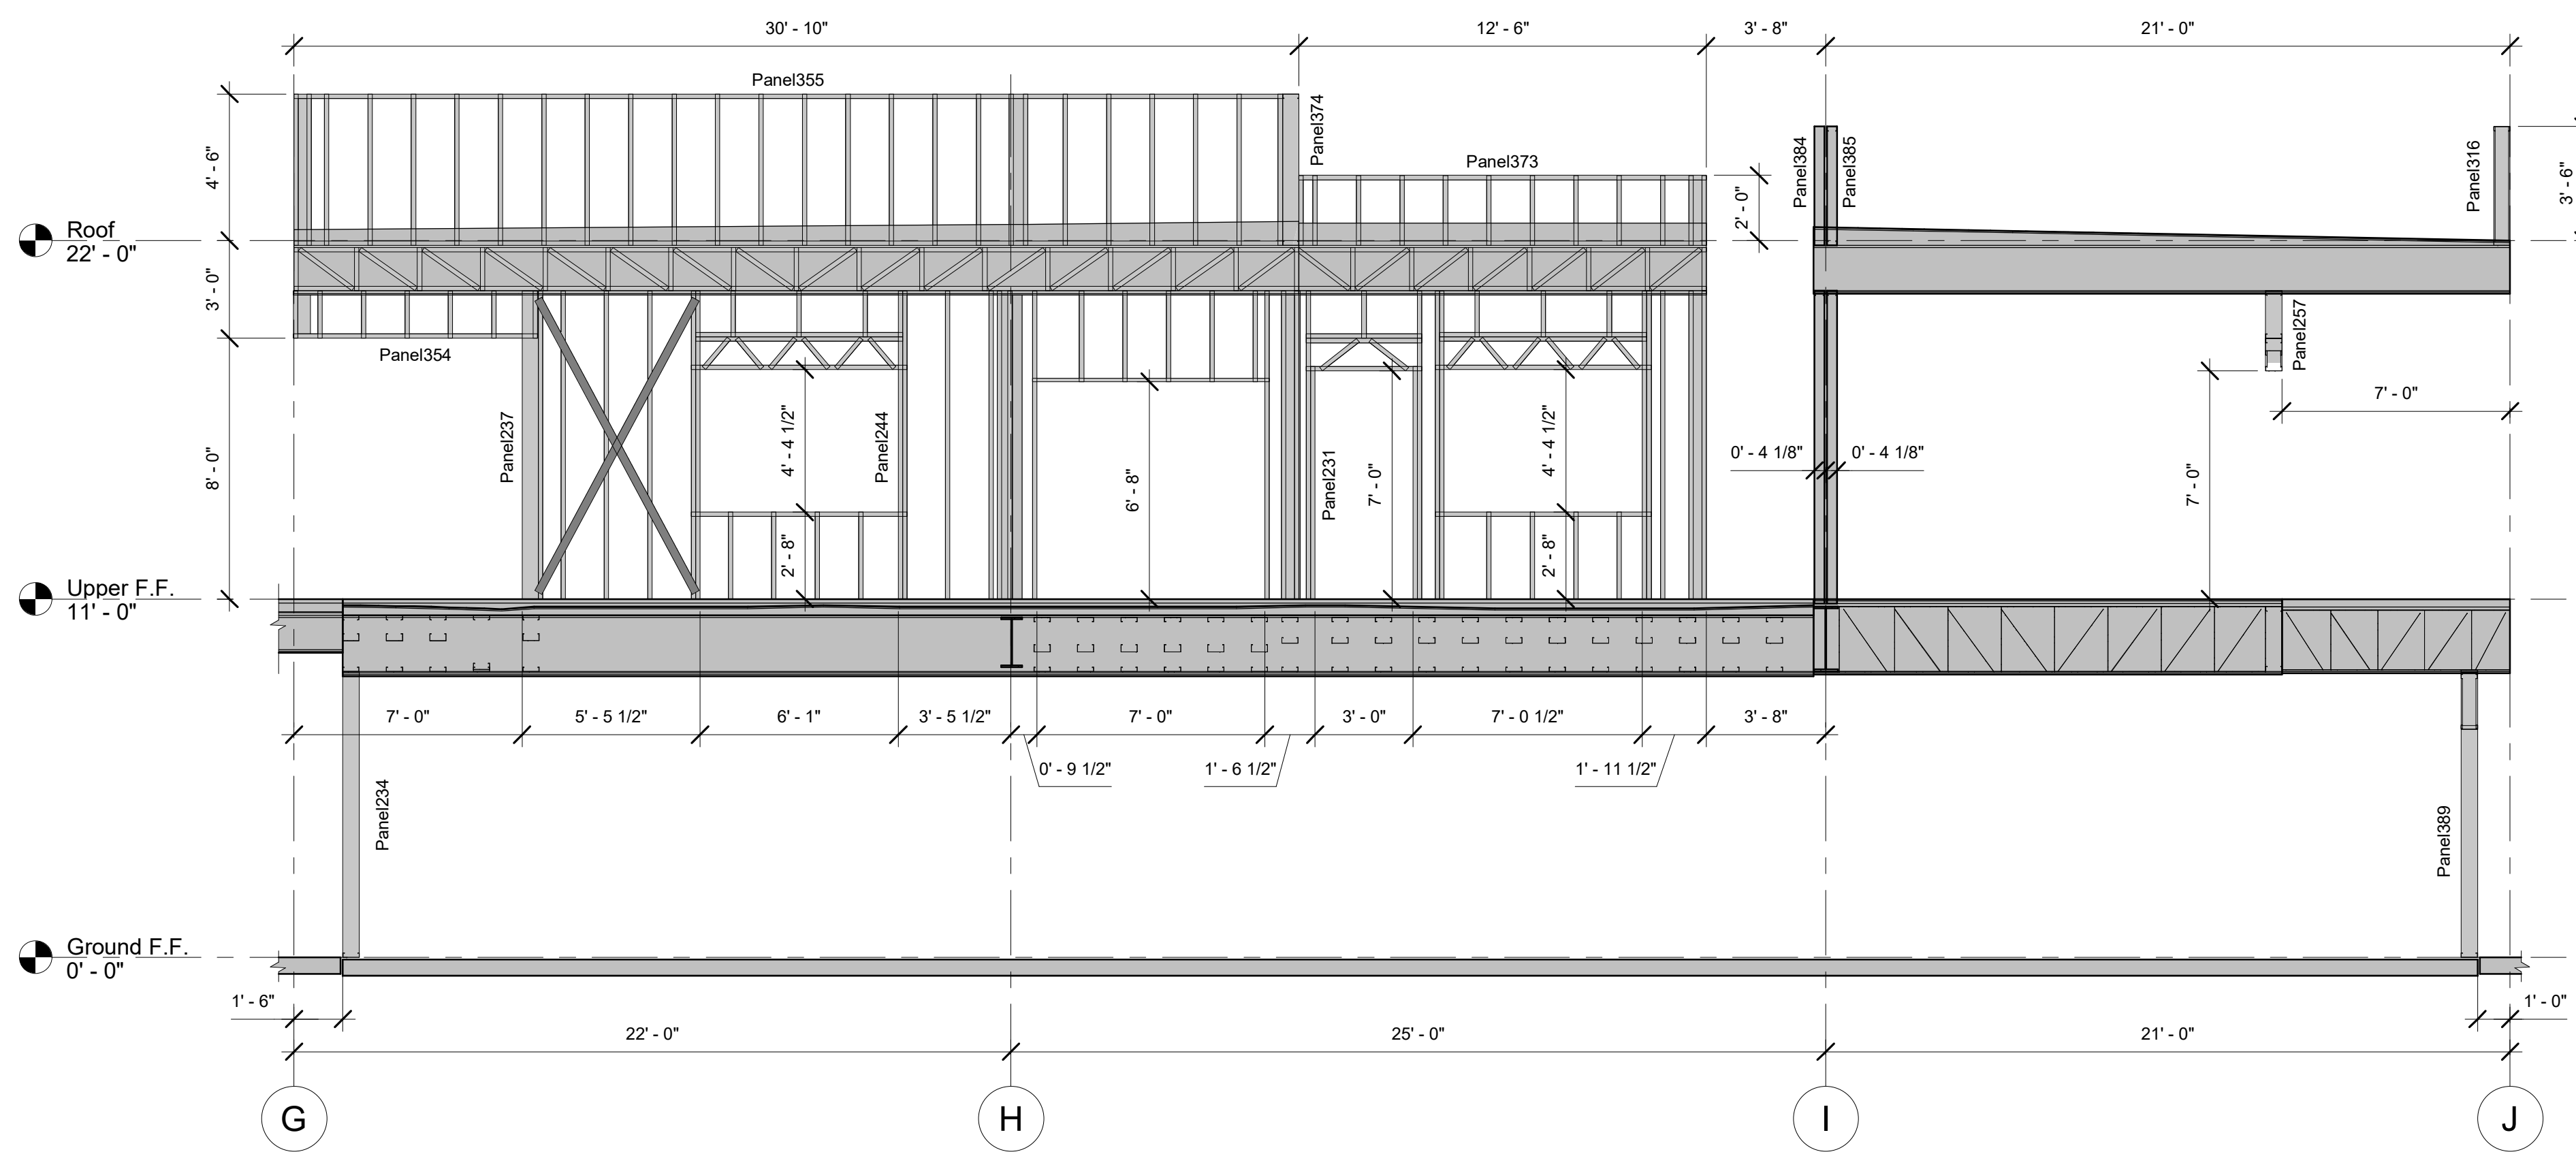

② STRUCTURAL SECTION
1/4" = 1'-0"

DRAWN BY

CHECKED BY


PROJECT NUMBER

SHEET NUMBER


S34

SHEET NAME

BLOCK D.
STRUCTURAL
SECTION

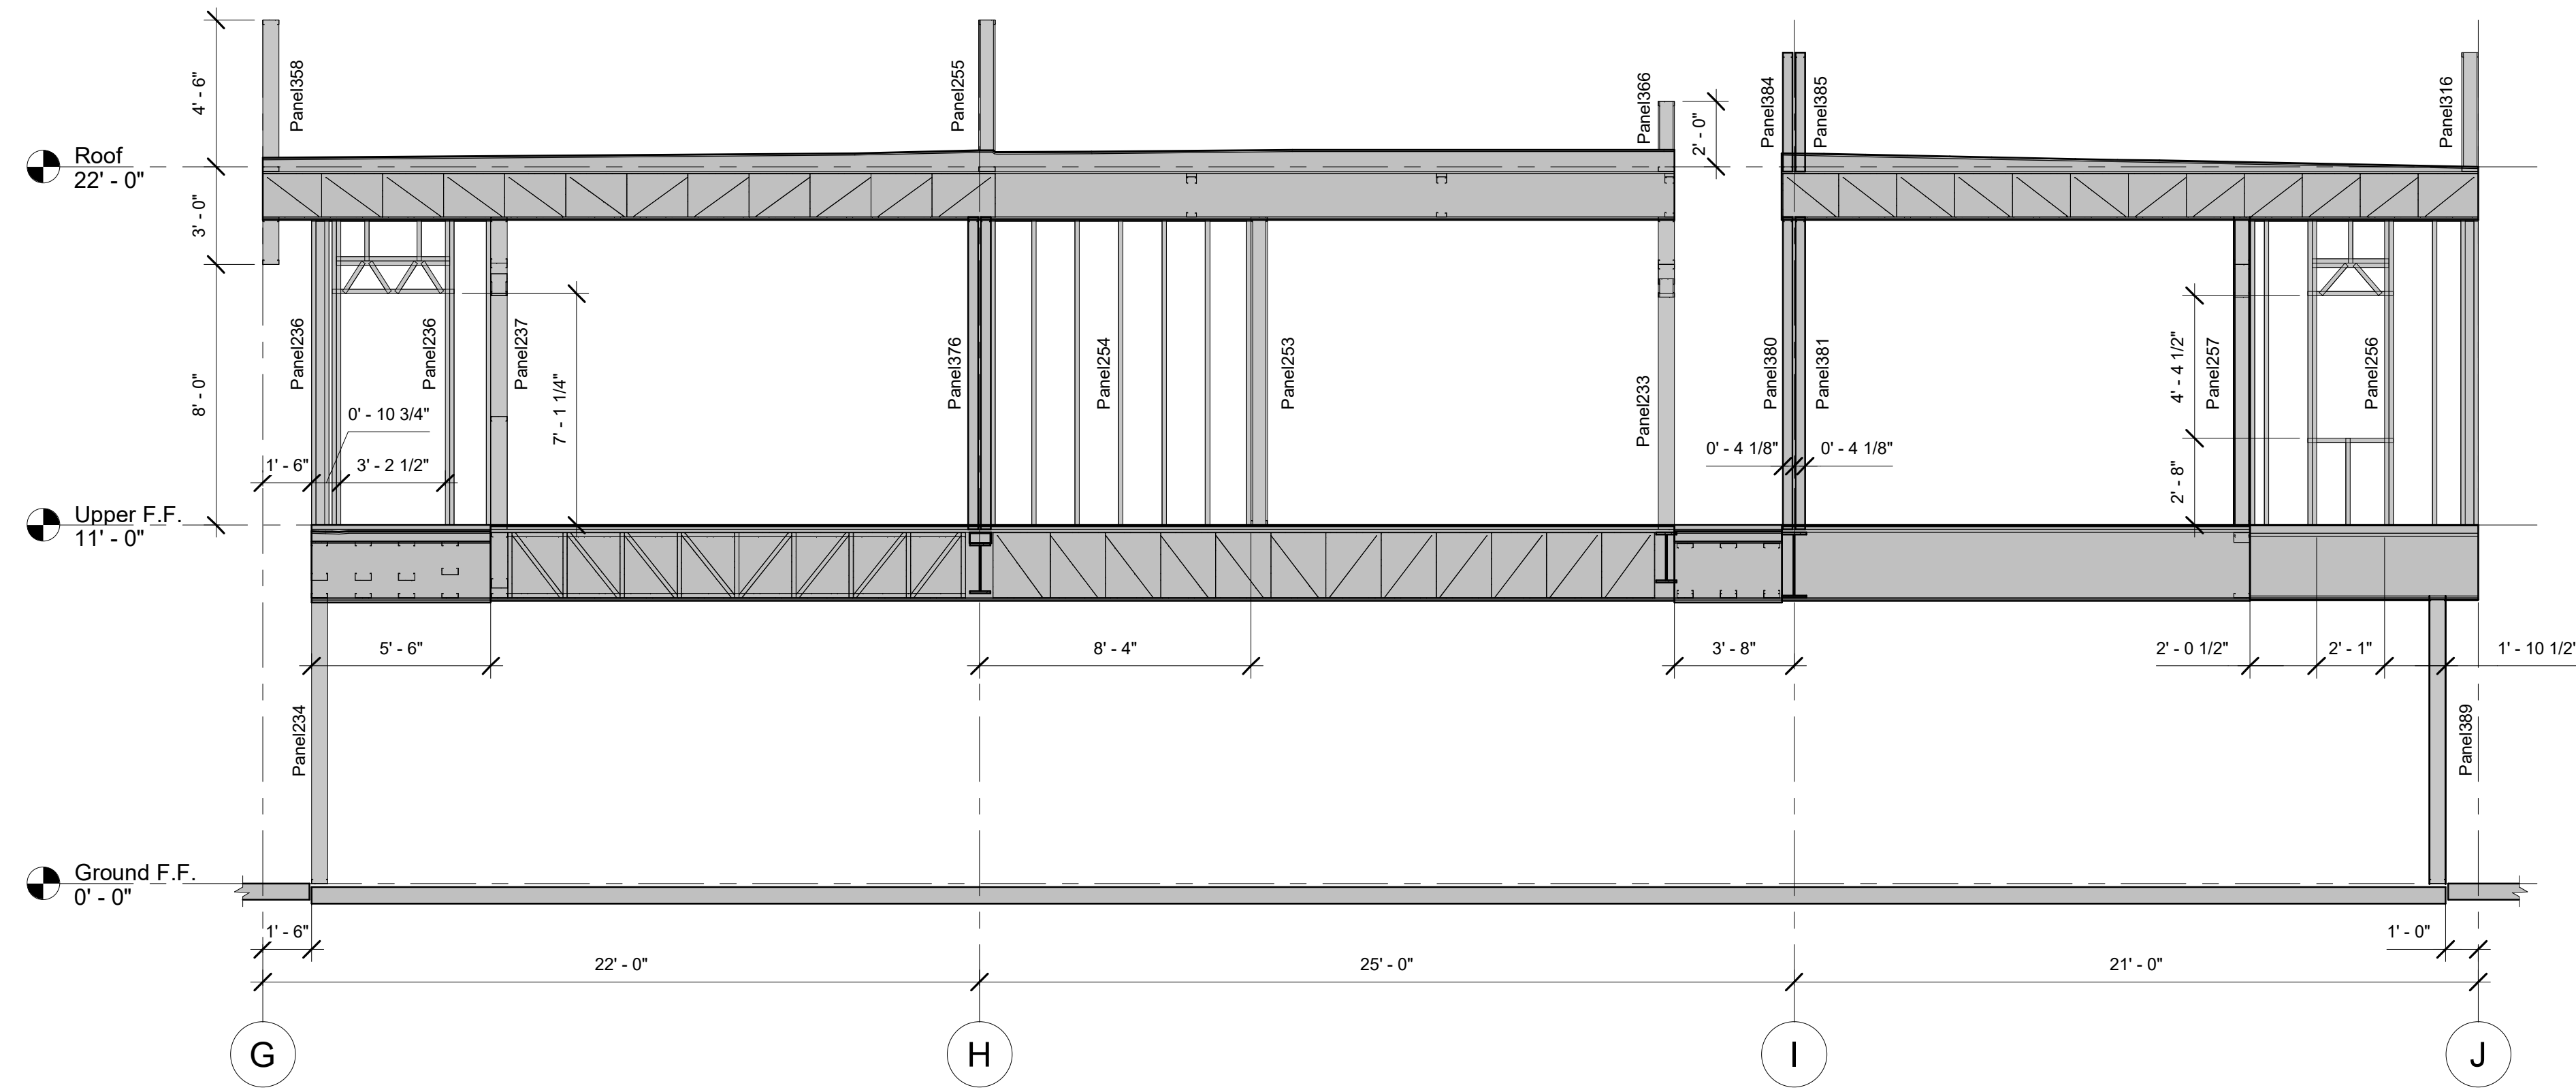

1 STRUCTURAL SECTION
1/4" = 1'-0"

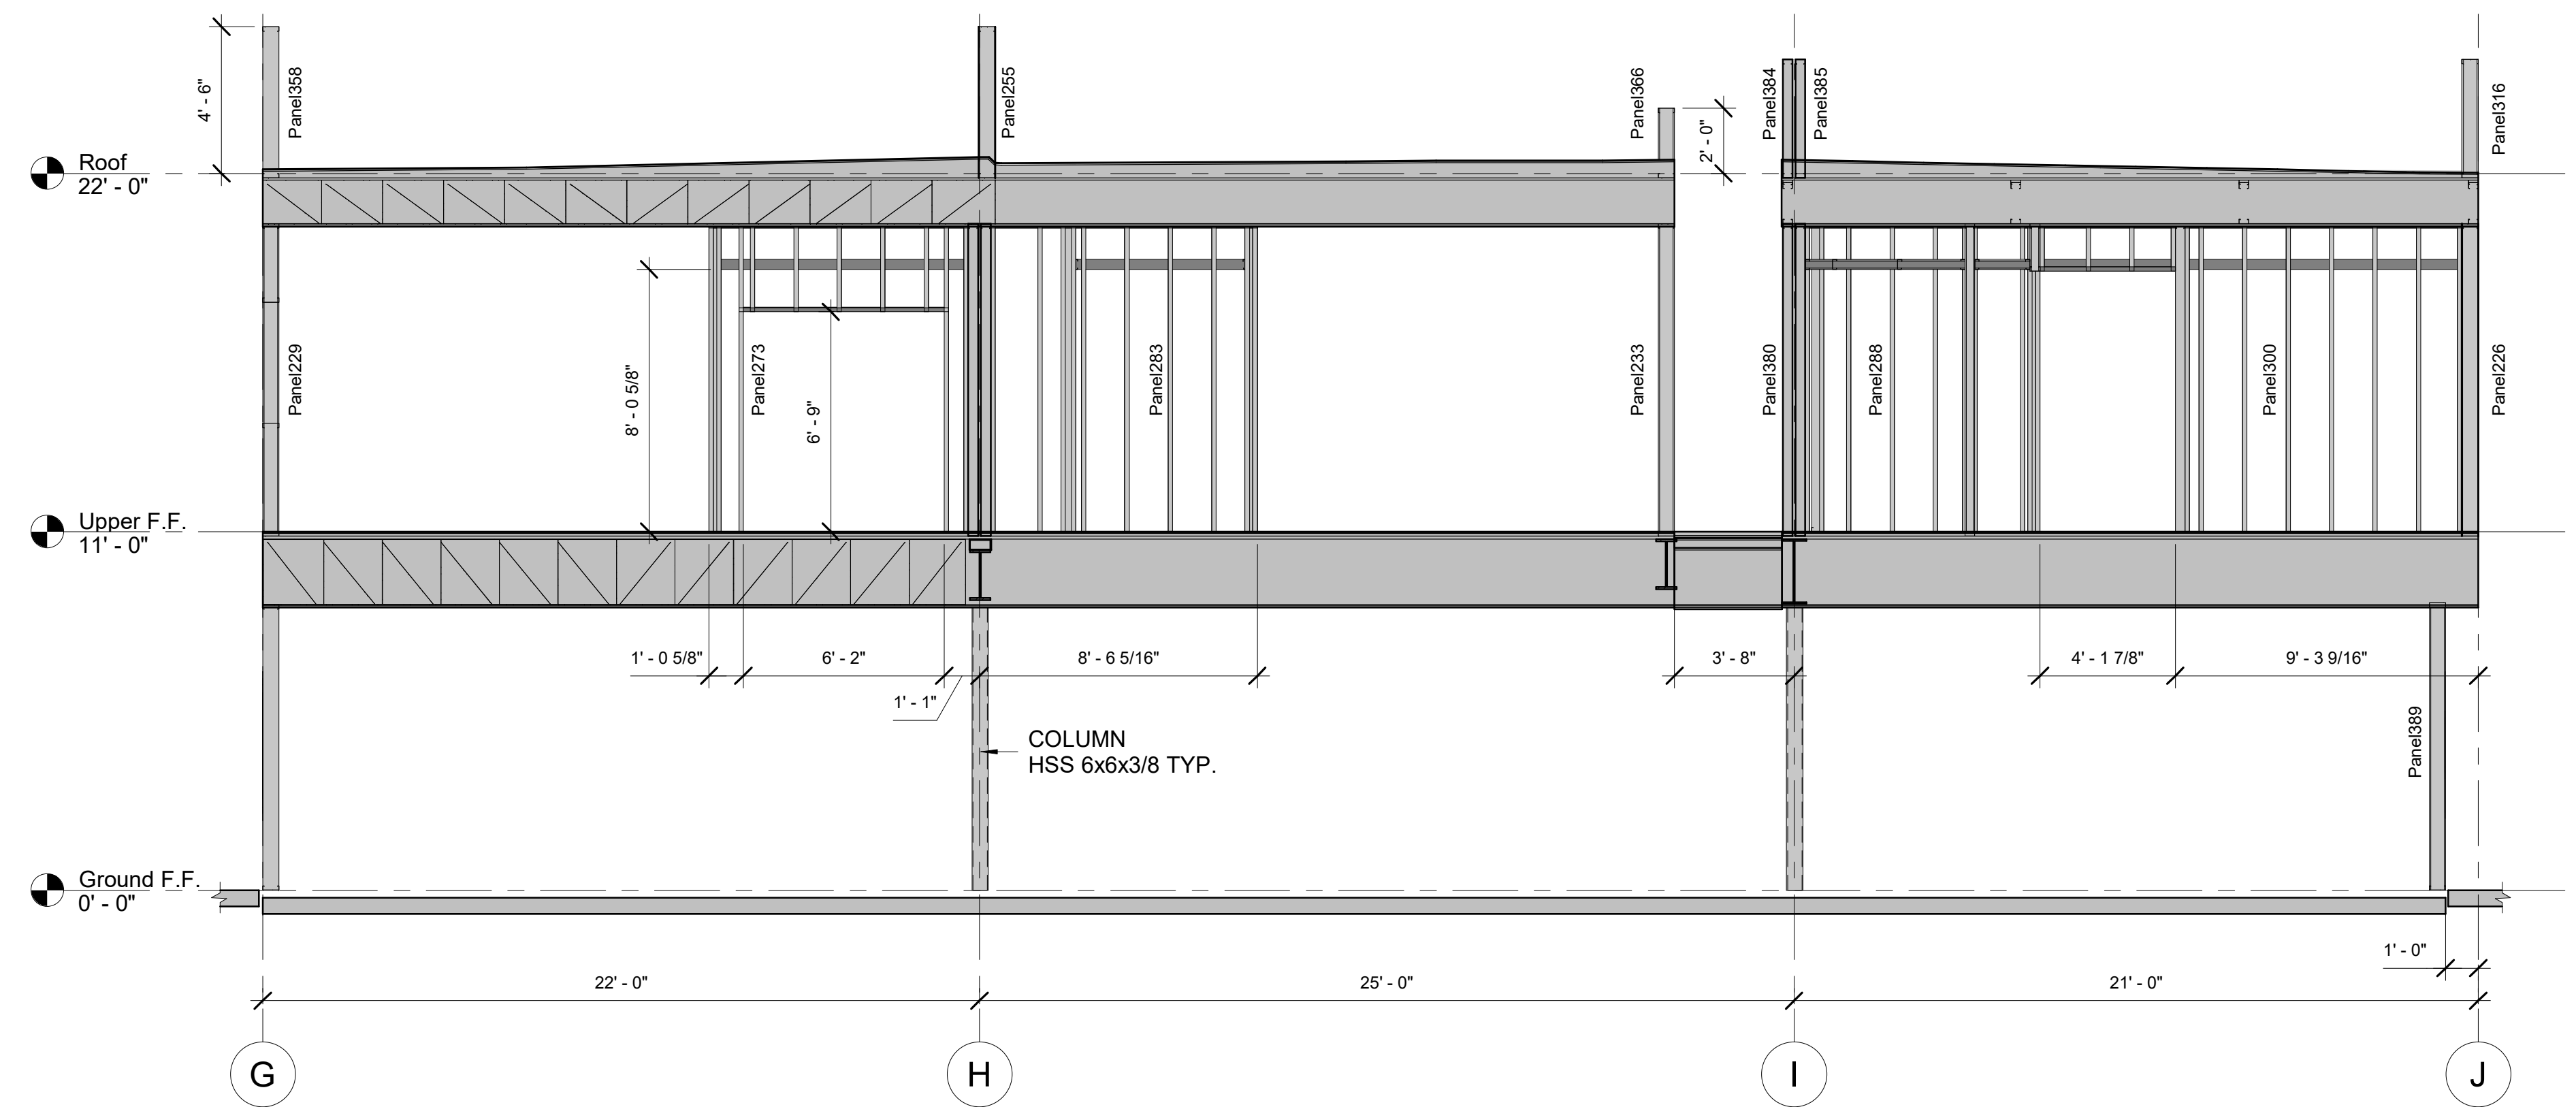

2 STRUCTURAL SECTION
1/4" = 1'-0"

Hawaiian village
620-250-030

DRAWN BY

CHECKED BY


PROJECT NUMBER

SHEET NUMBER


S35

SHEET NAME


BLOCK D.
STRUCTURAL
SECTION

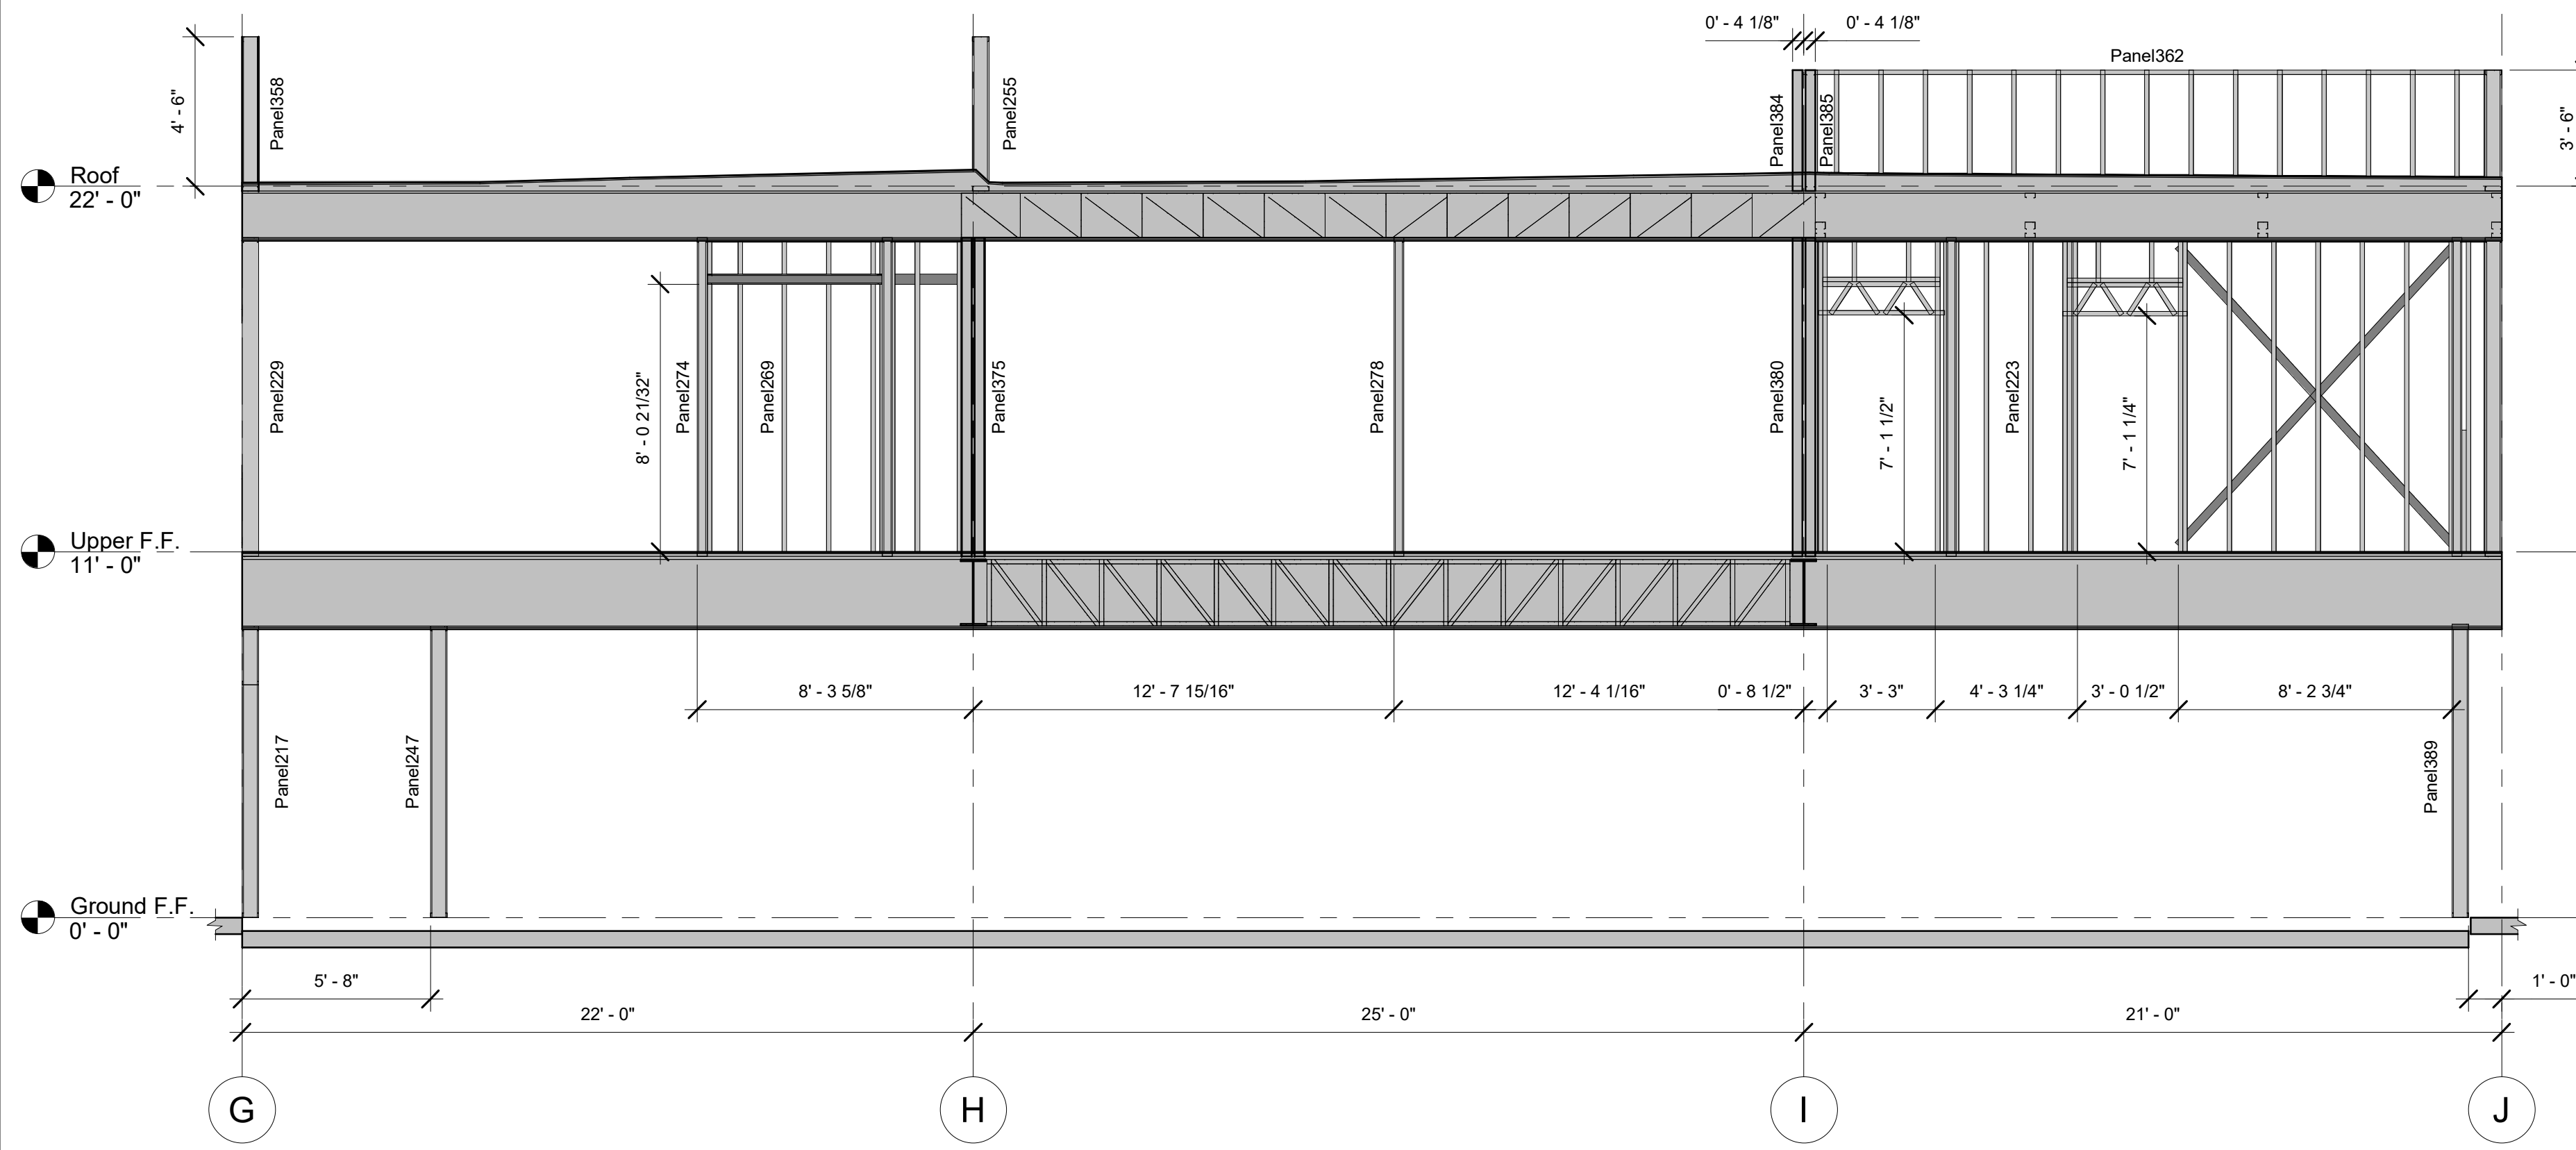


① STRUCTURAL SECTION
1/4" = 1'-0"

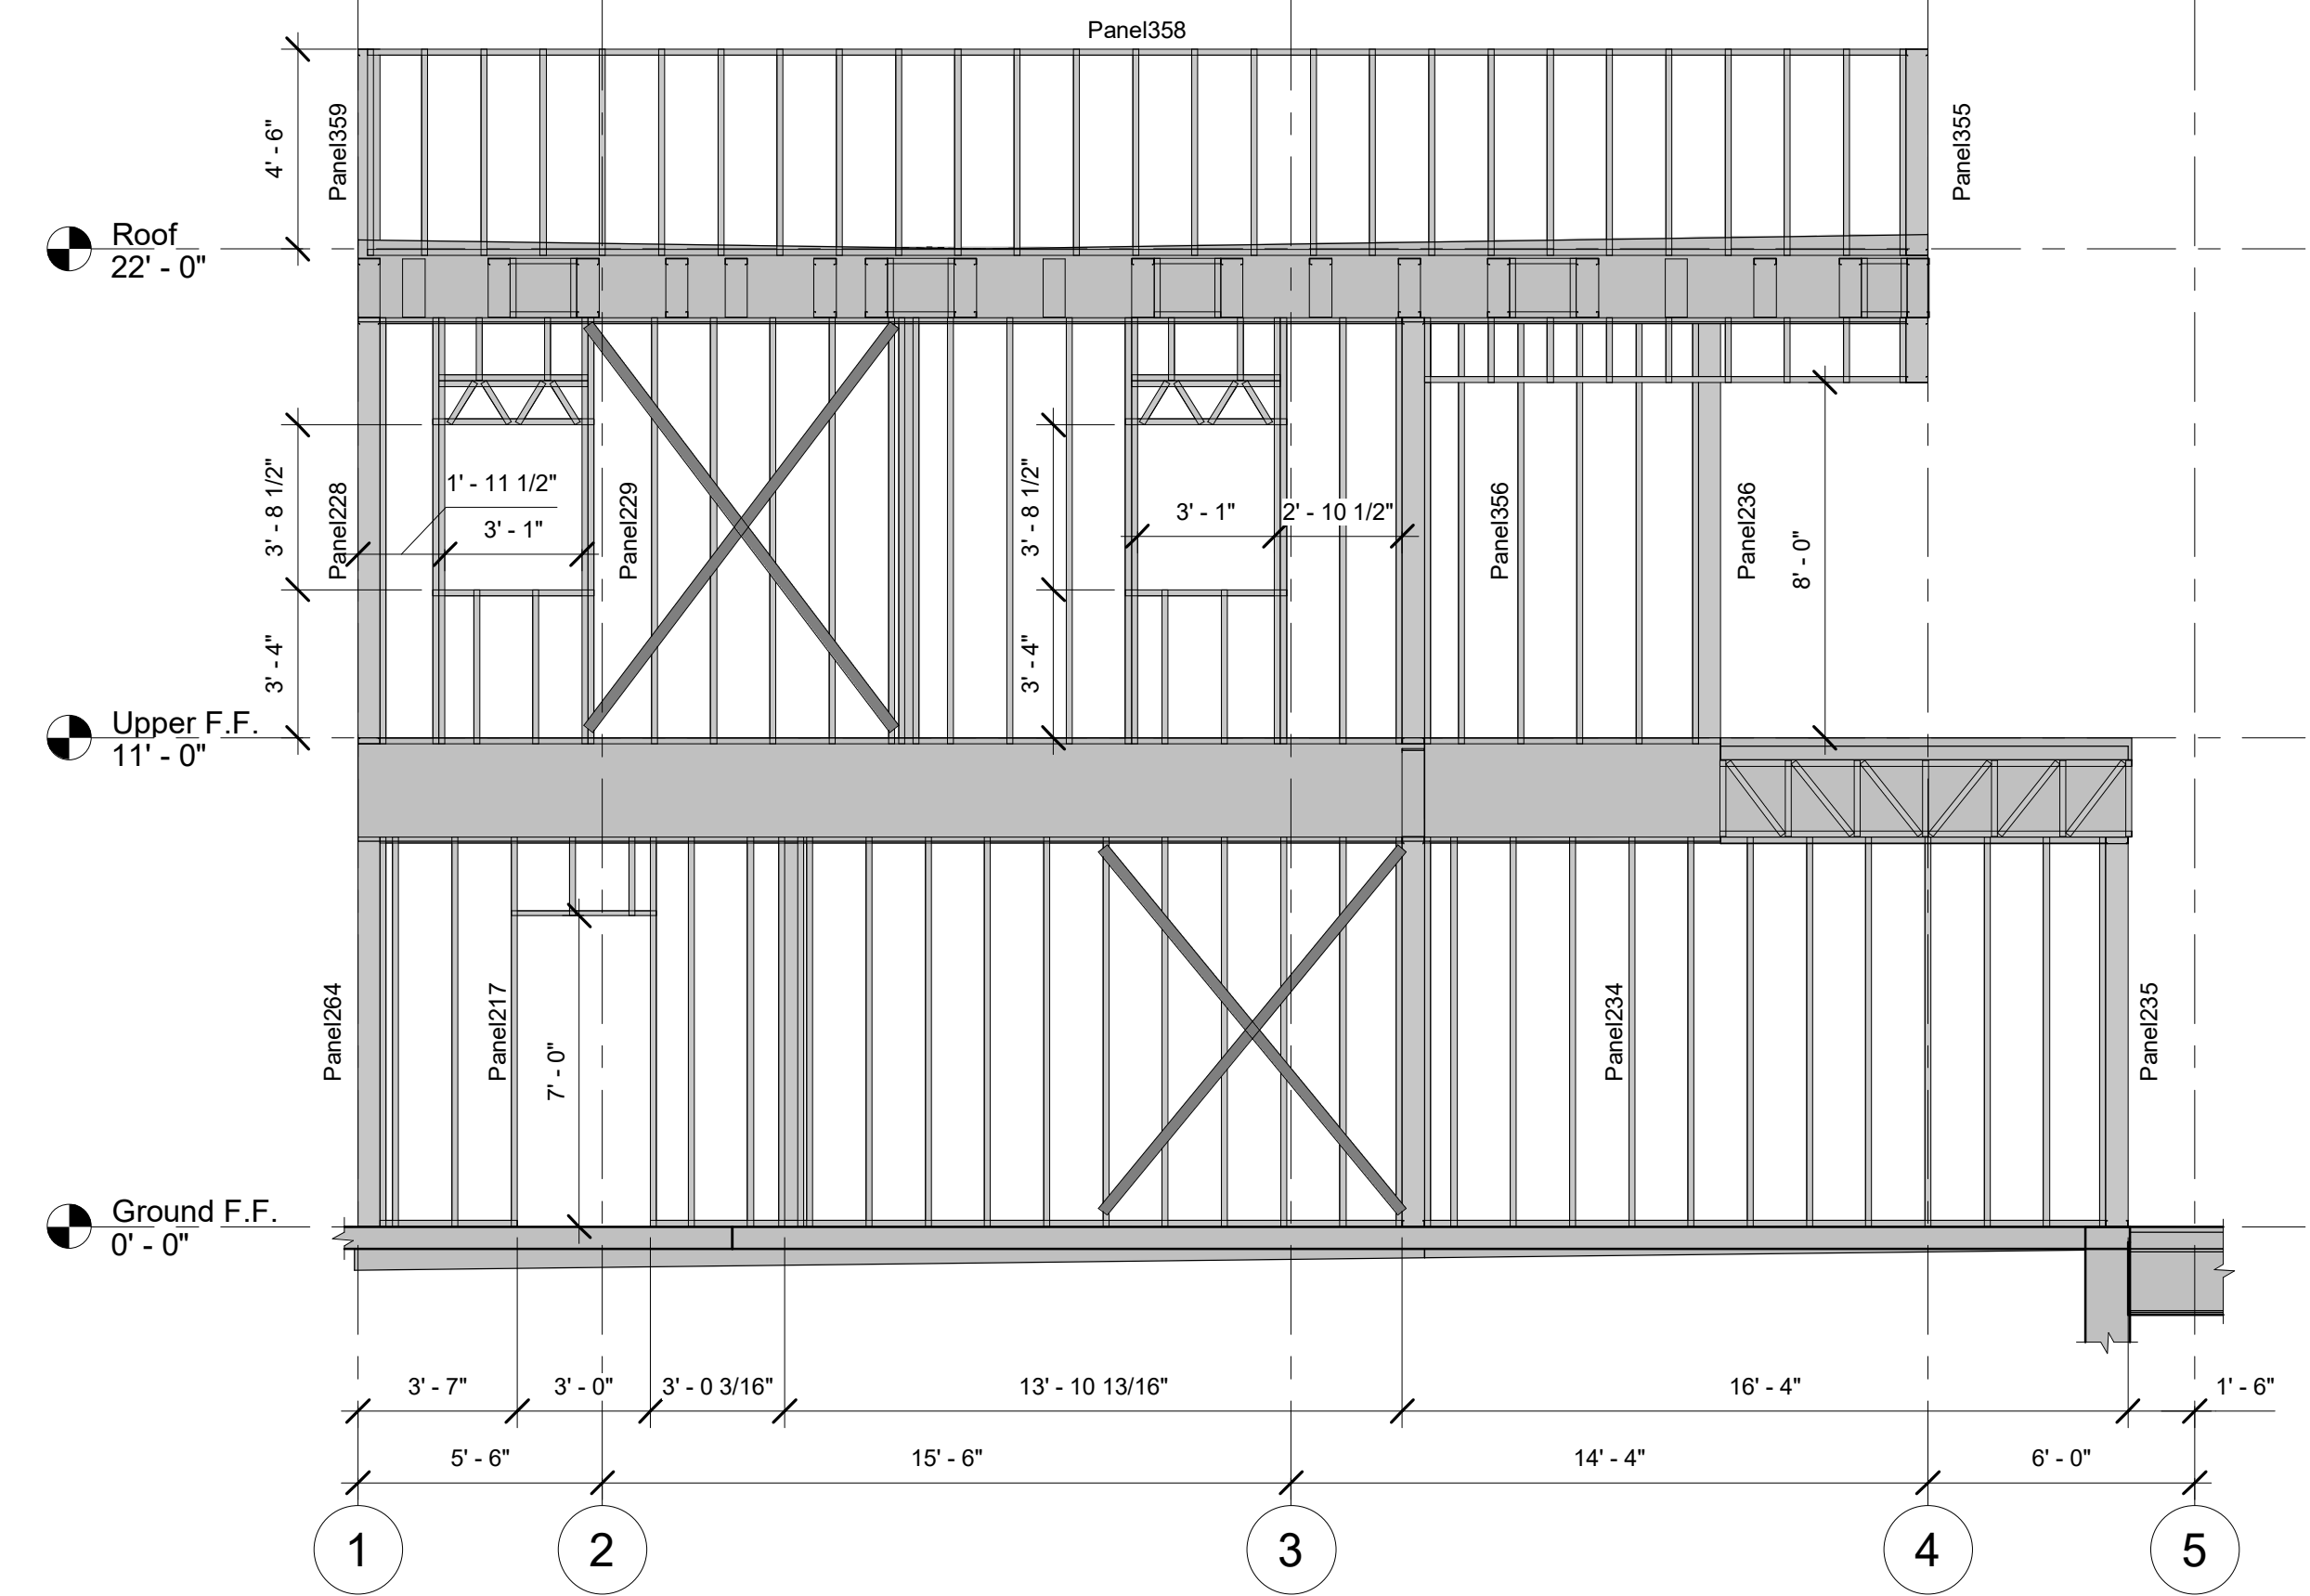

③ STRUCTURAL SECTION
1/4" = 1'-0"

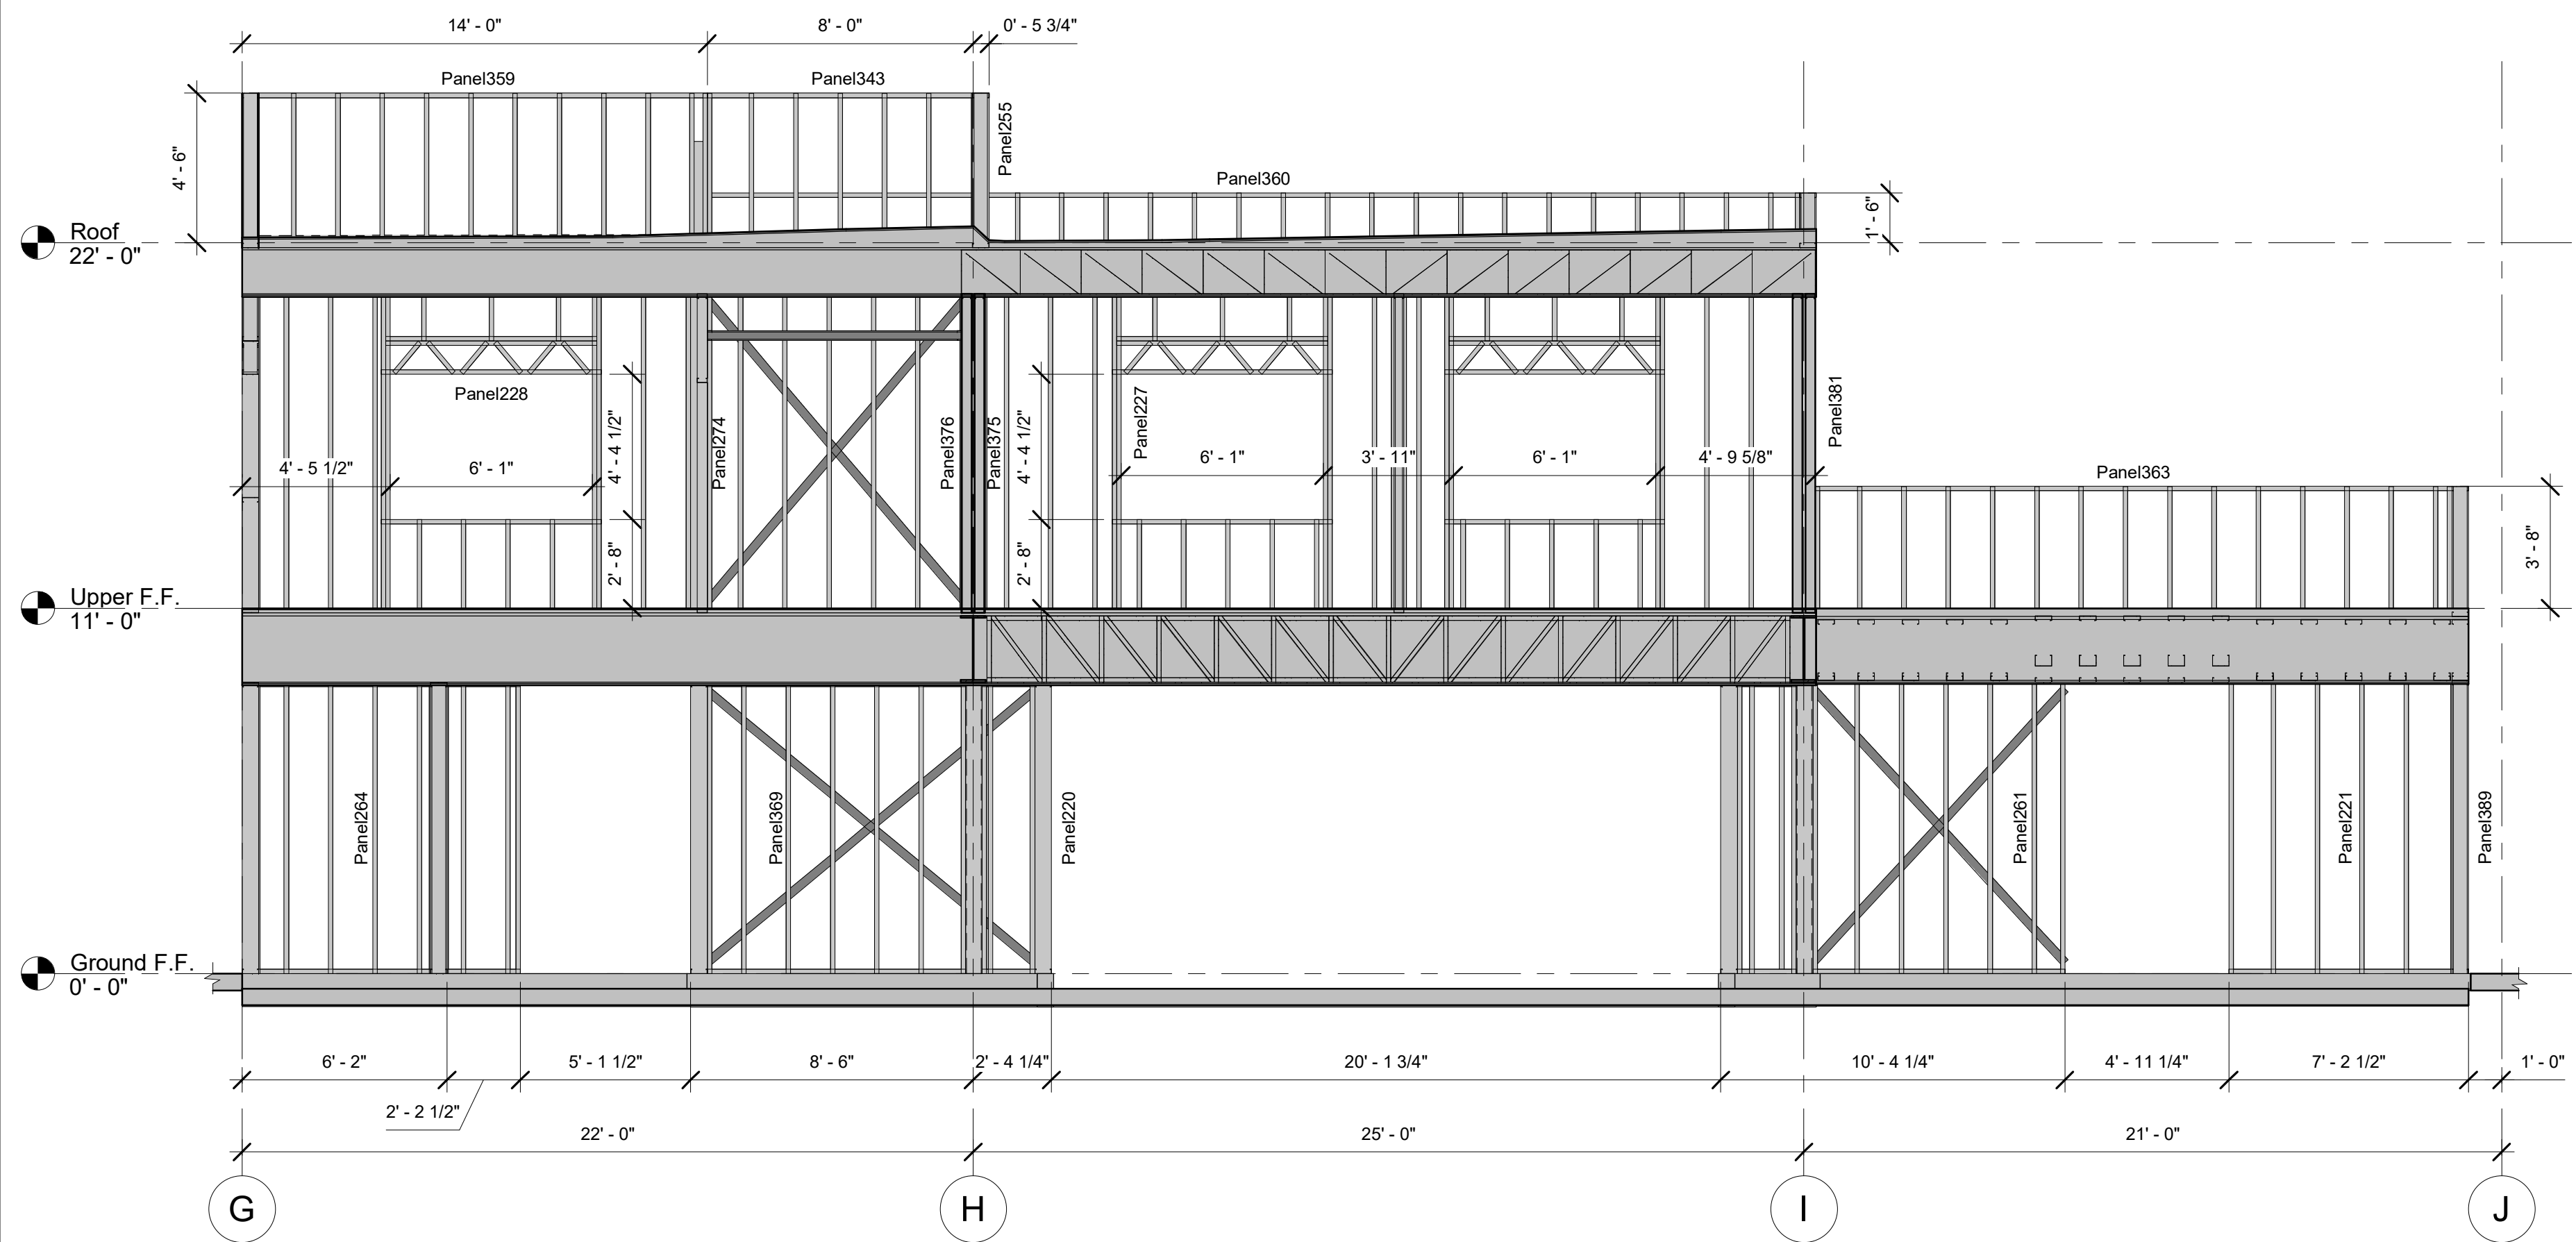


② STRUCTURAL SECTION
1/4" = 1'-0"

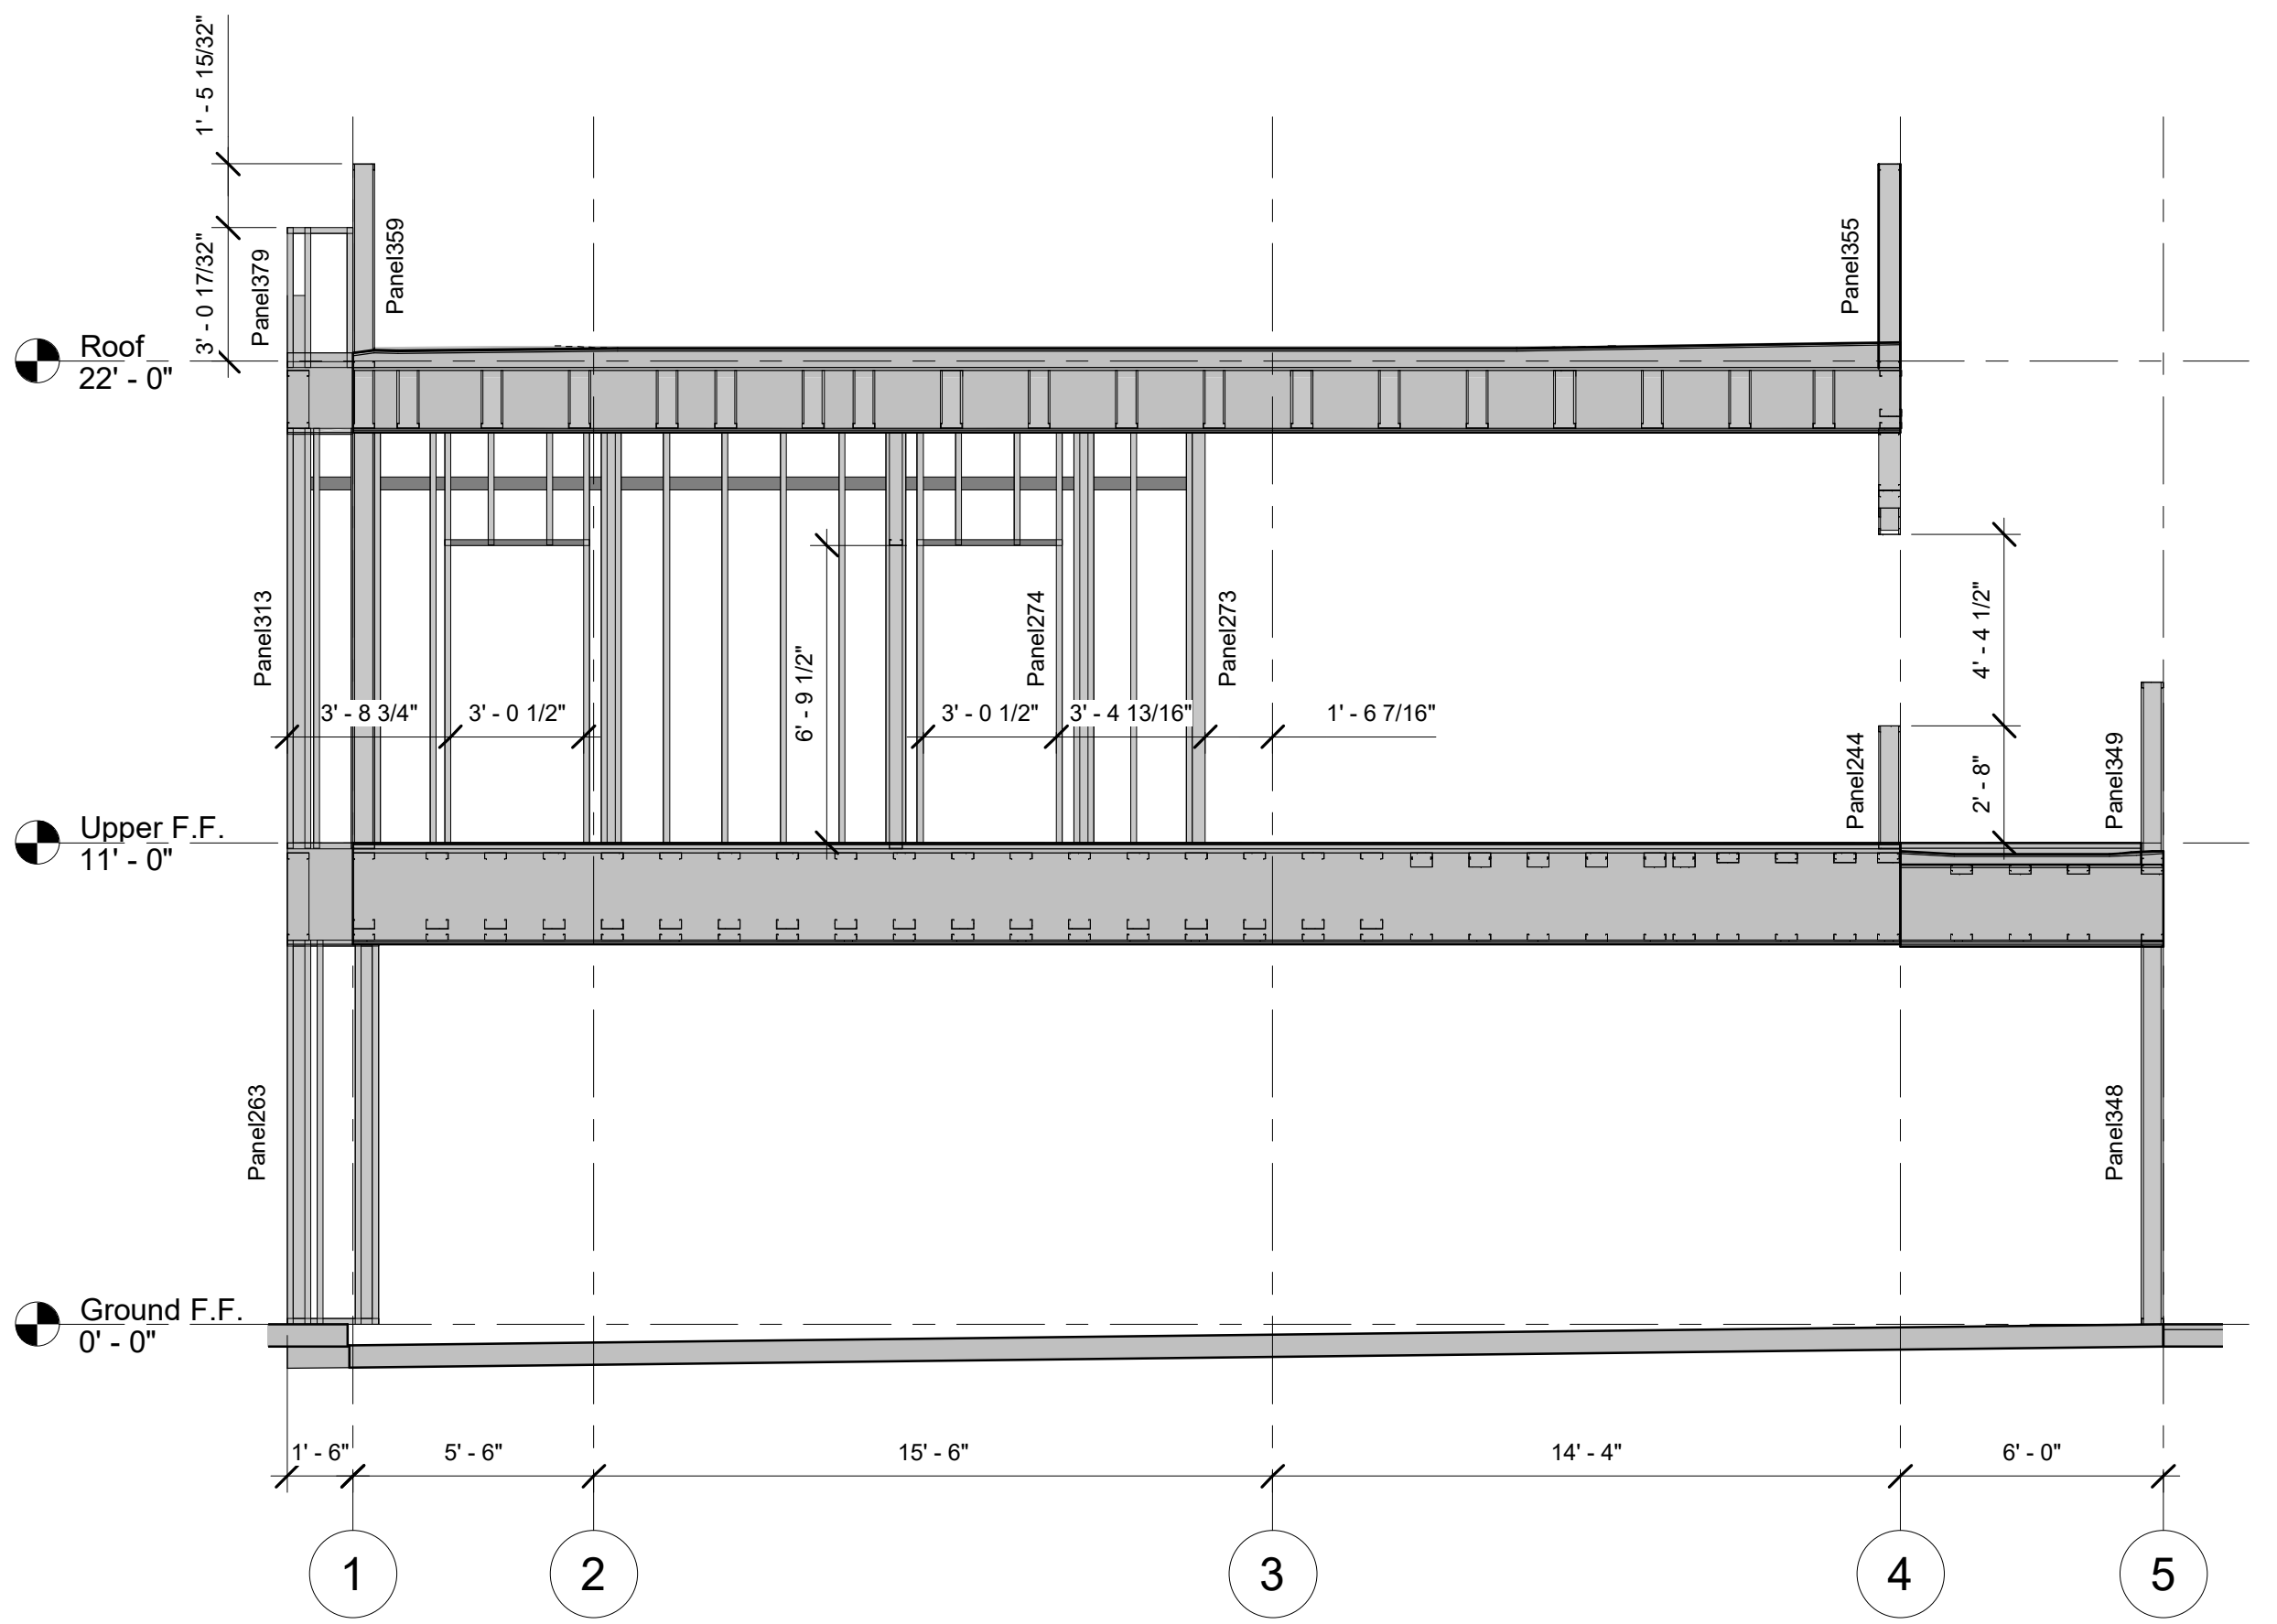


④ STRUCTURAL SECTION
1/4" = 1'-0"


DRAWN BY	
CHECKED BY	
PROJECT NUMBER	
SHEET NUMBER	S36
SHEET NAME	BLOCK D. STRUCTURAL SECTION

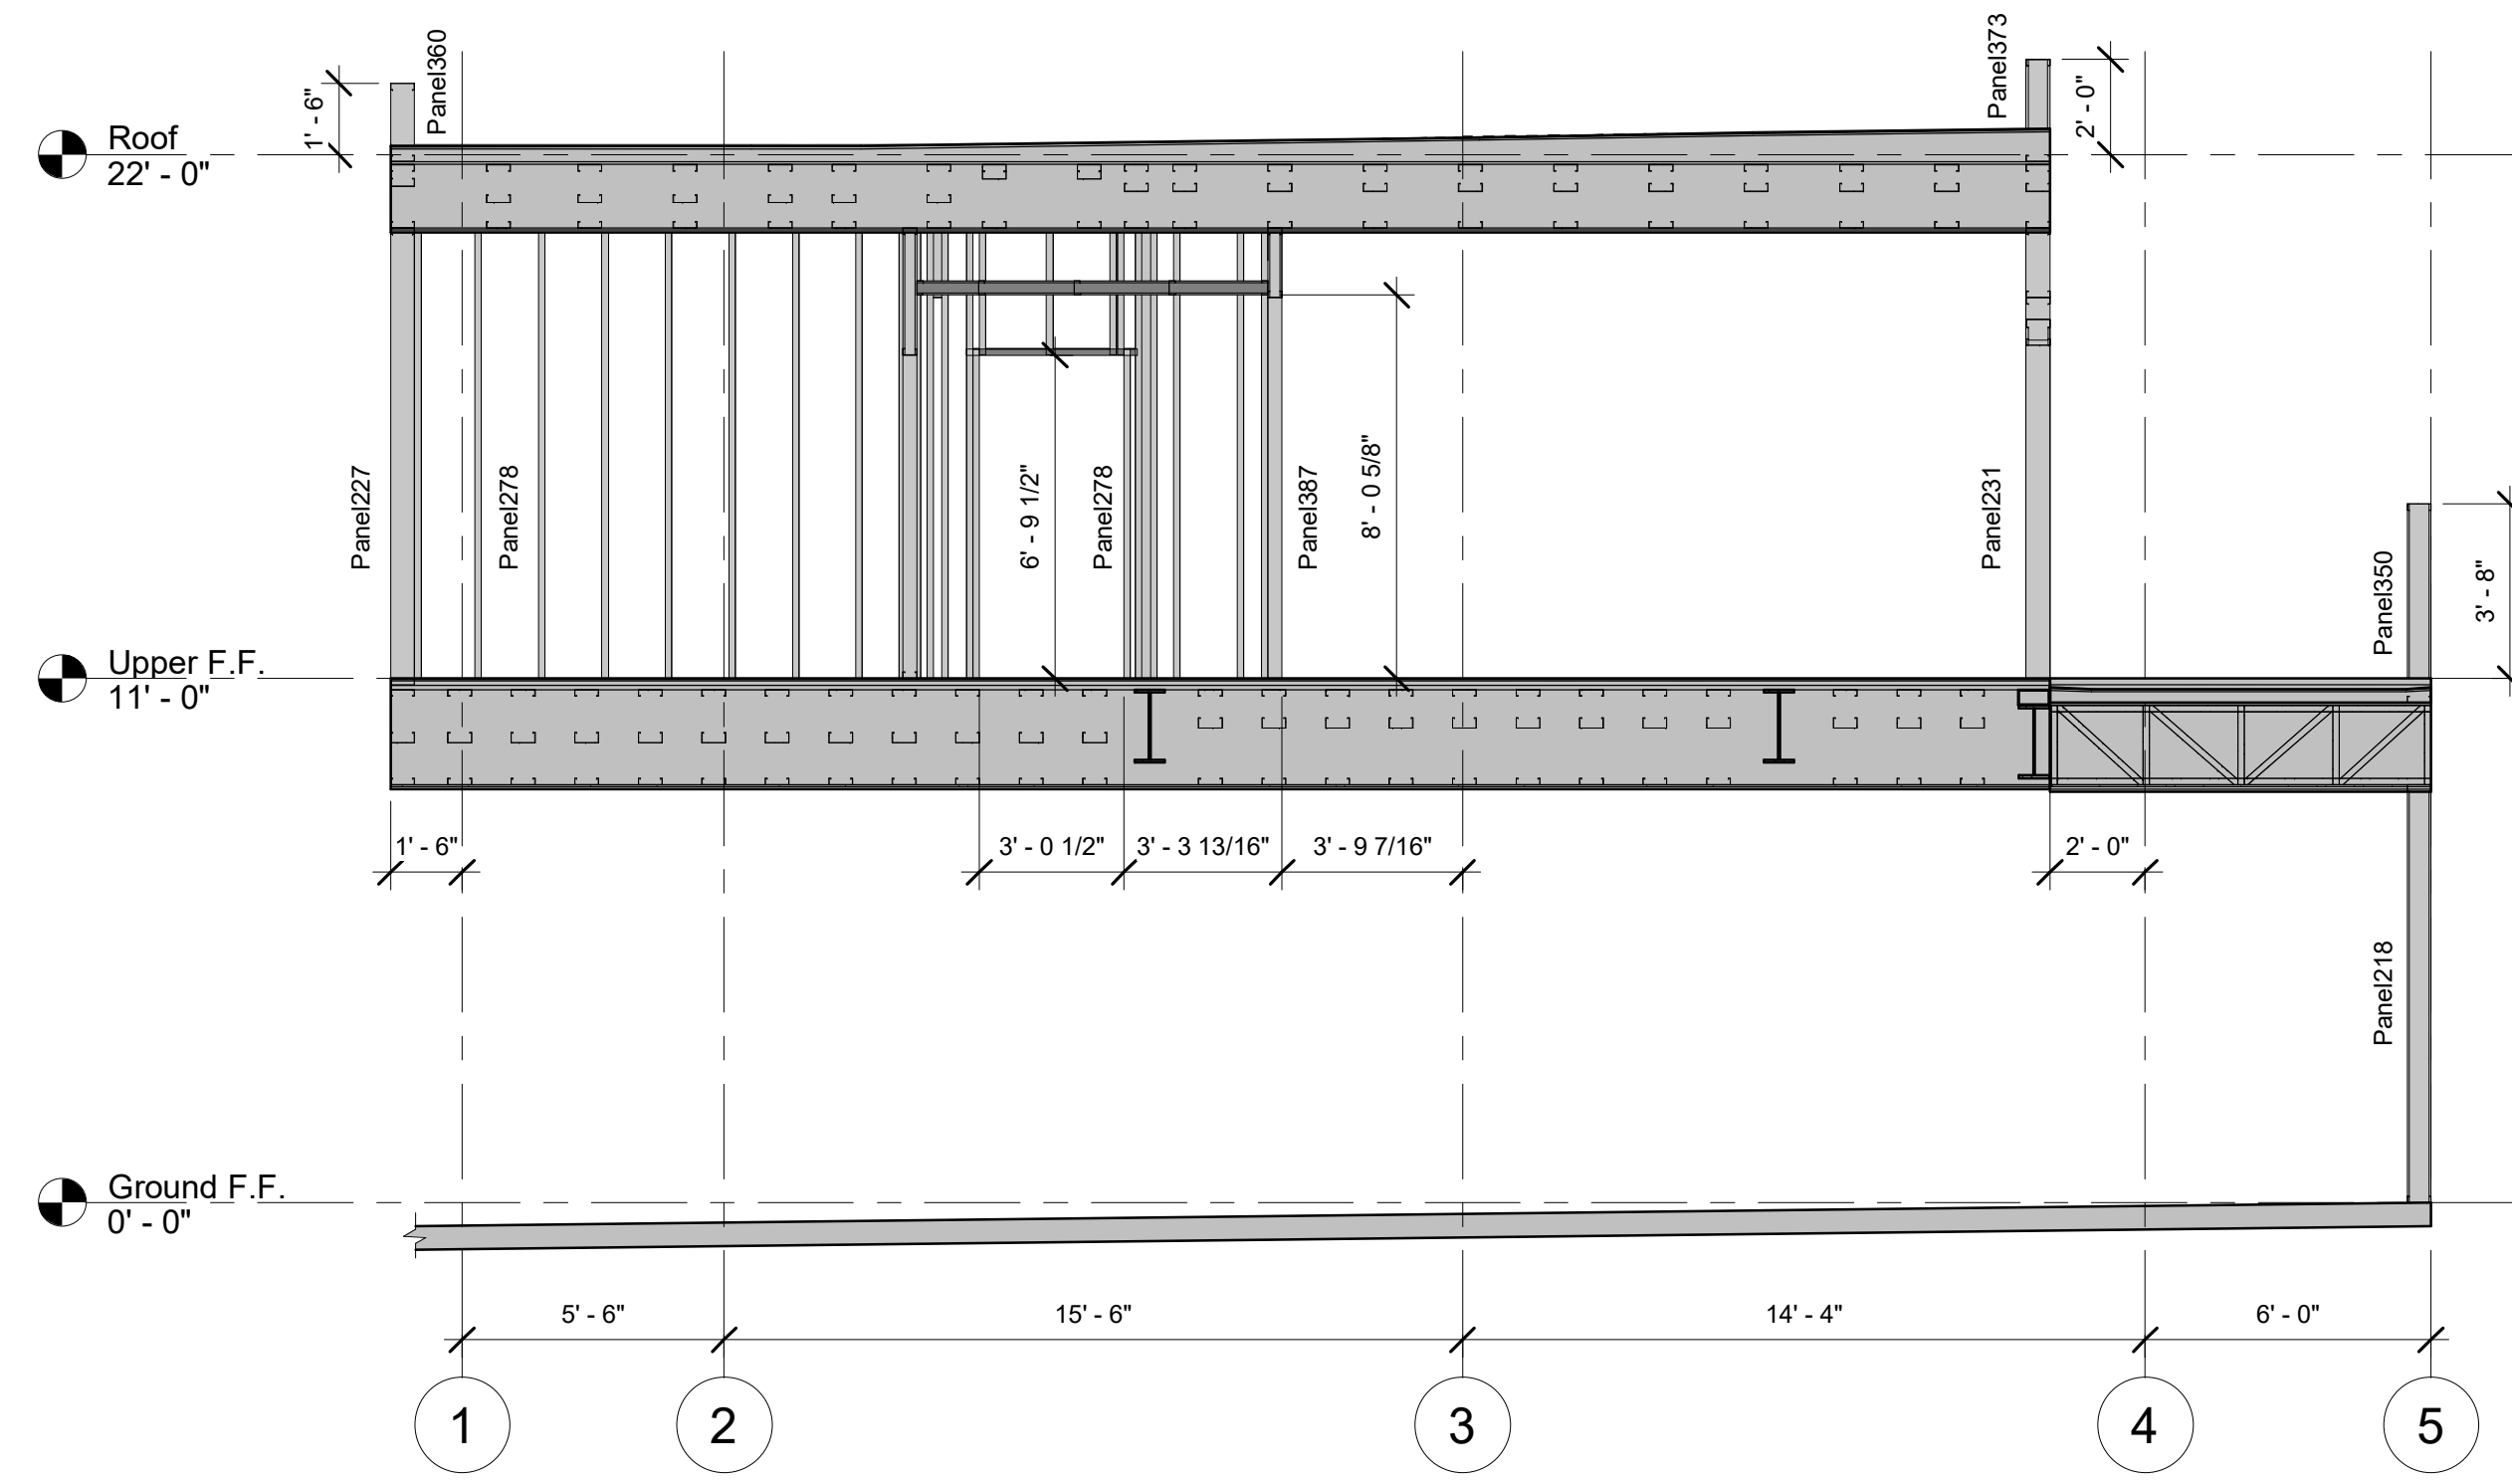


1 STRUCTURAL SECTION
1/4" = 1'-0"

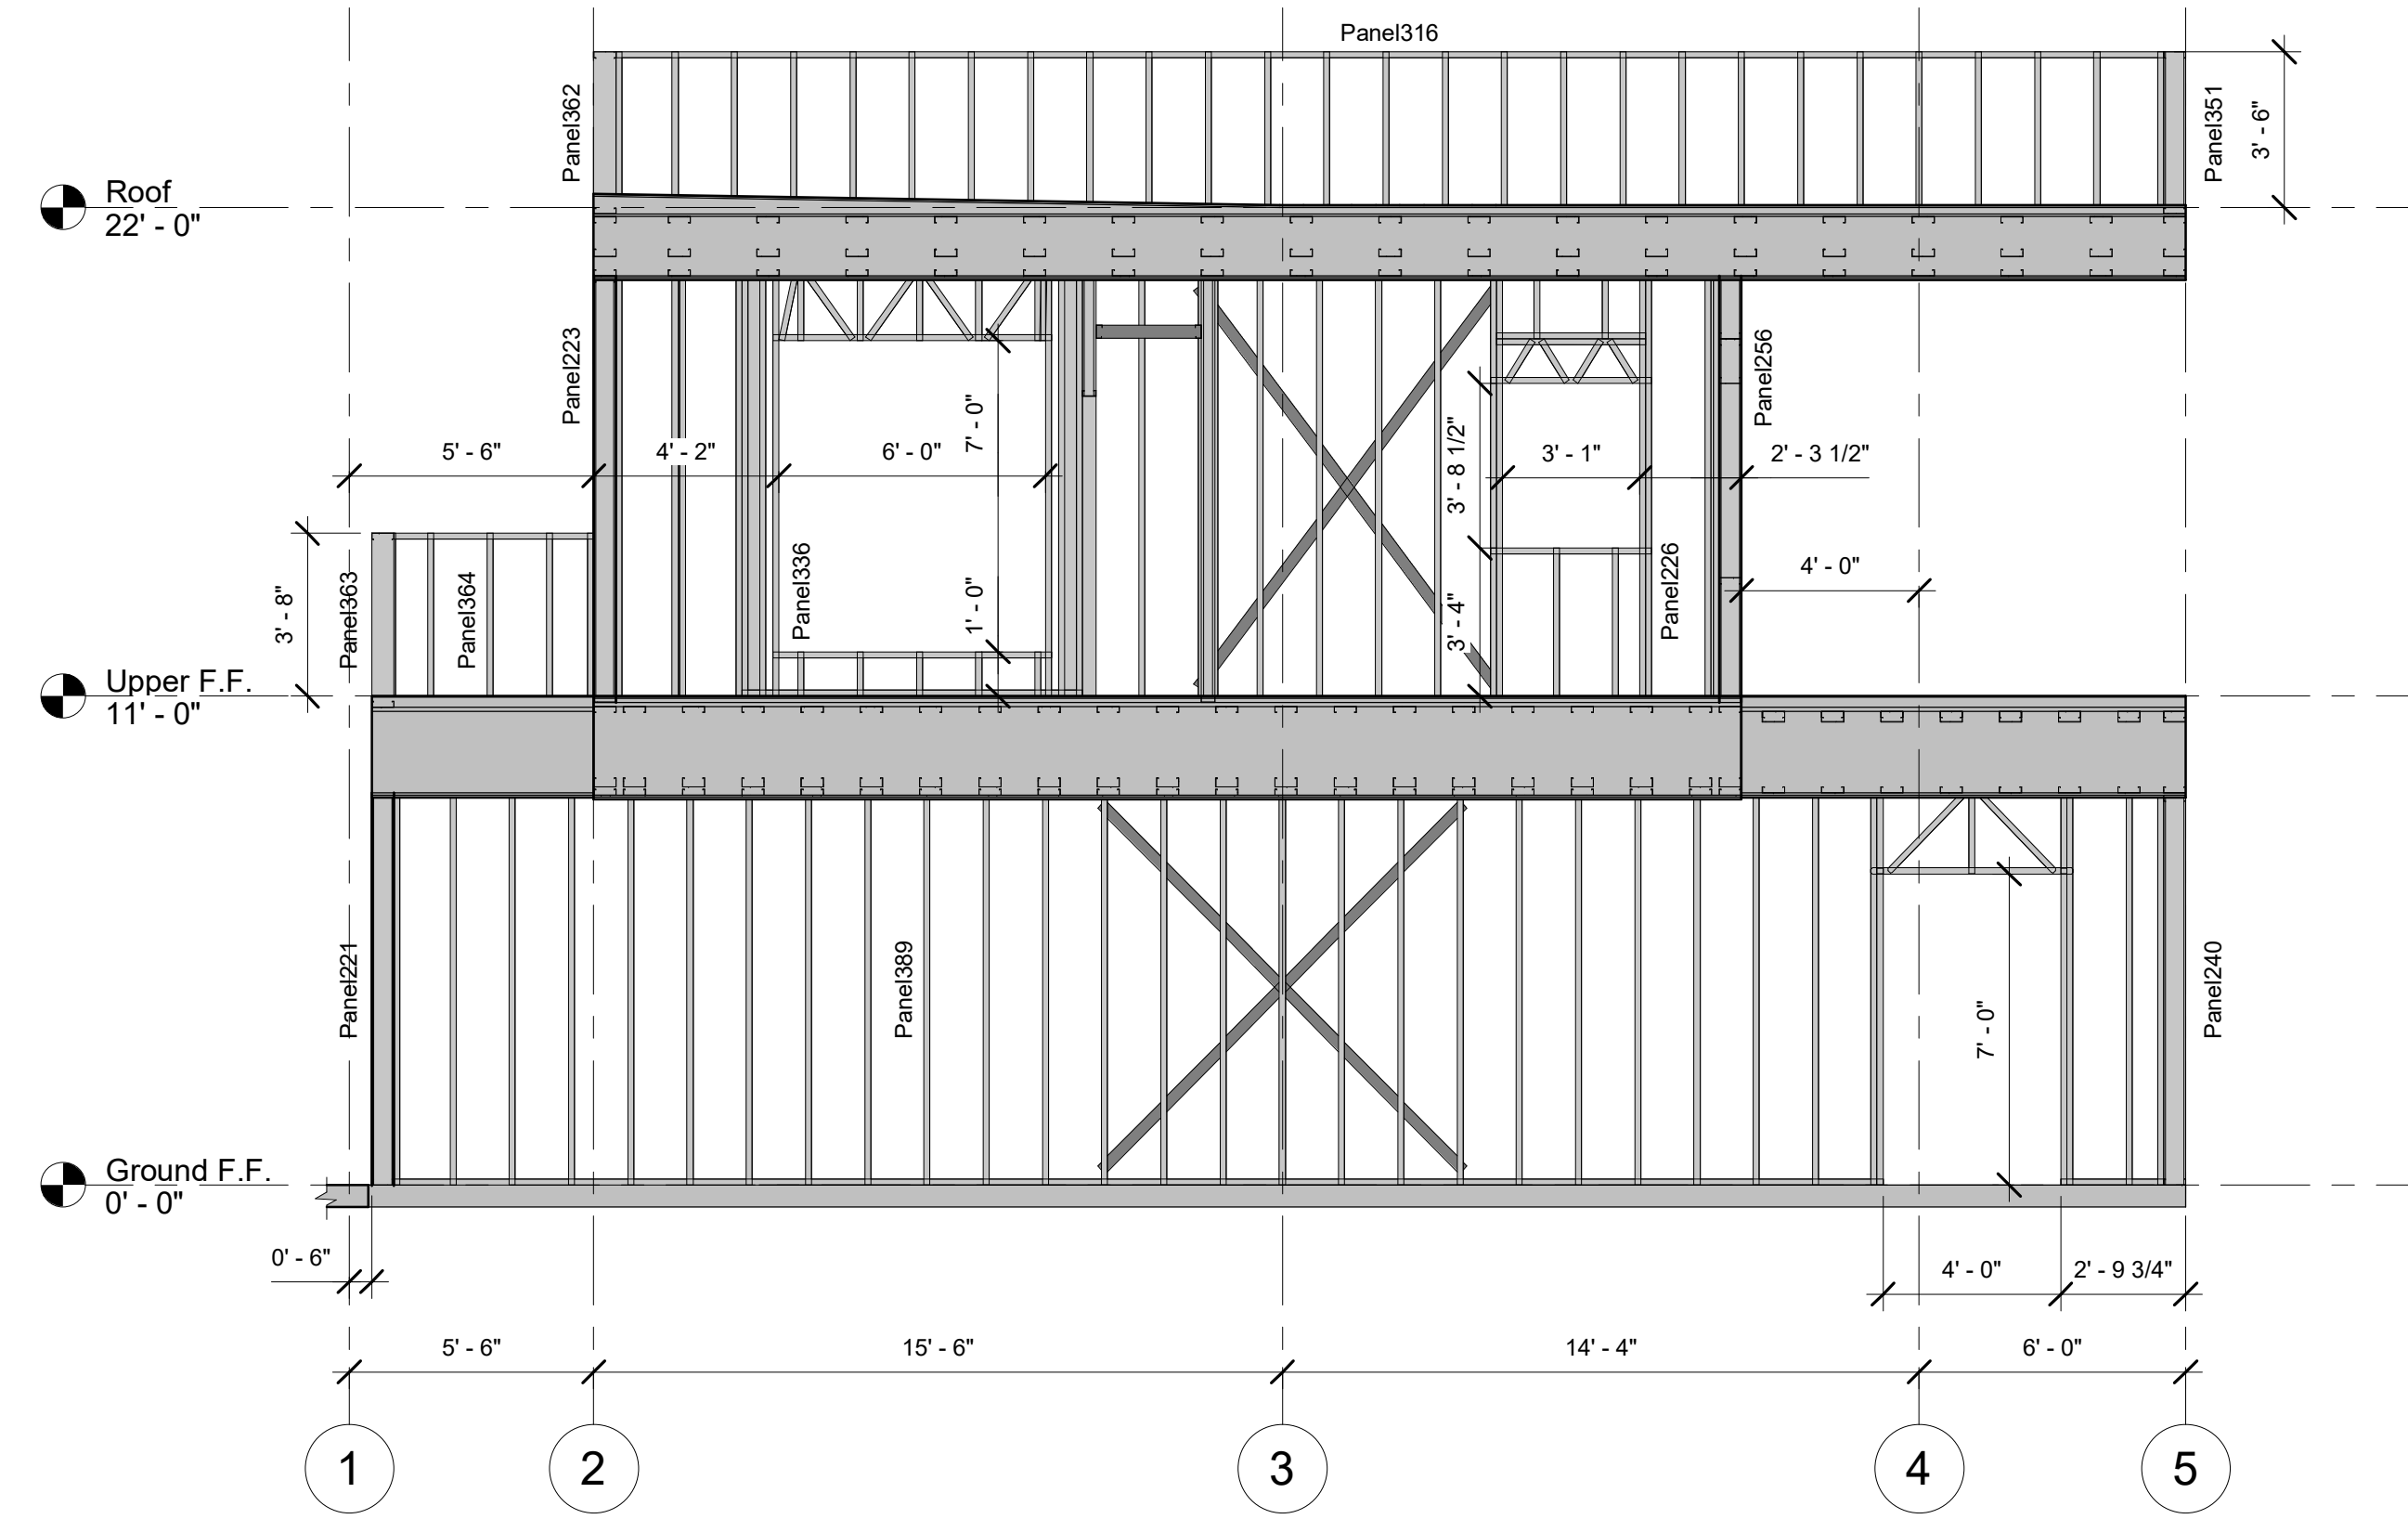


3 STRUCTURAL SECTION
1/4" = 1'-0"

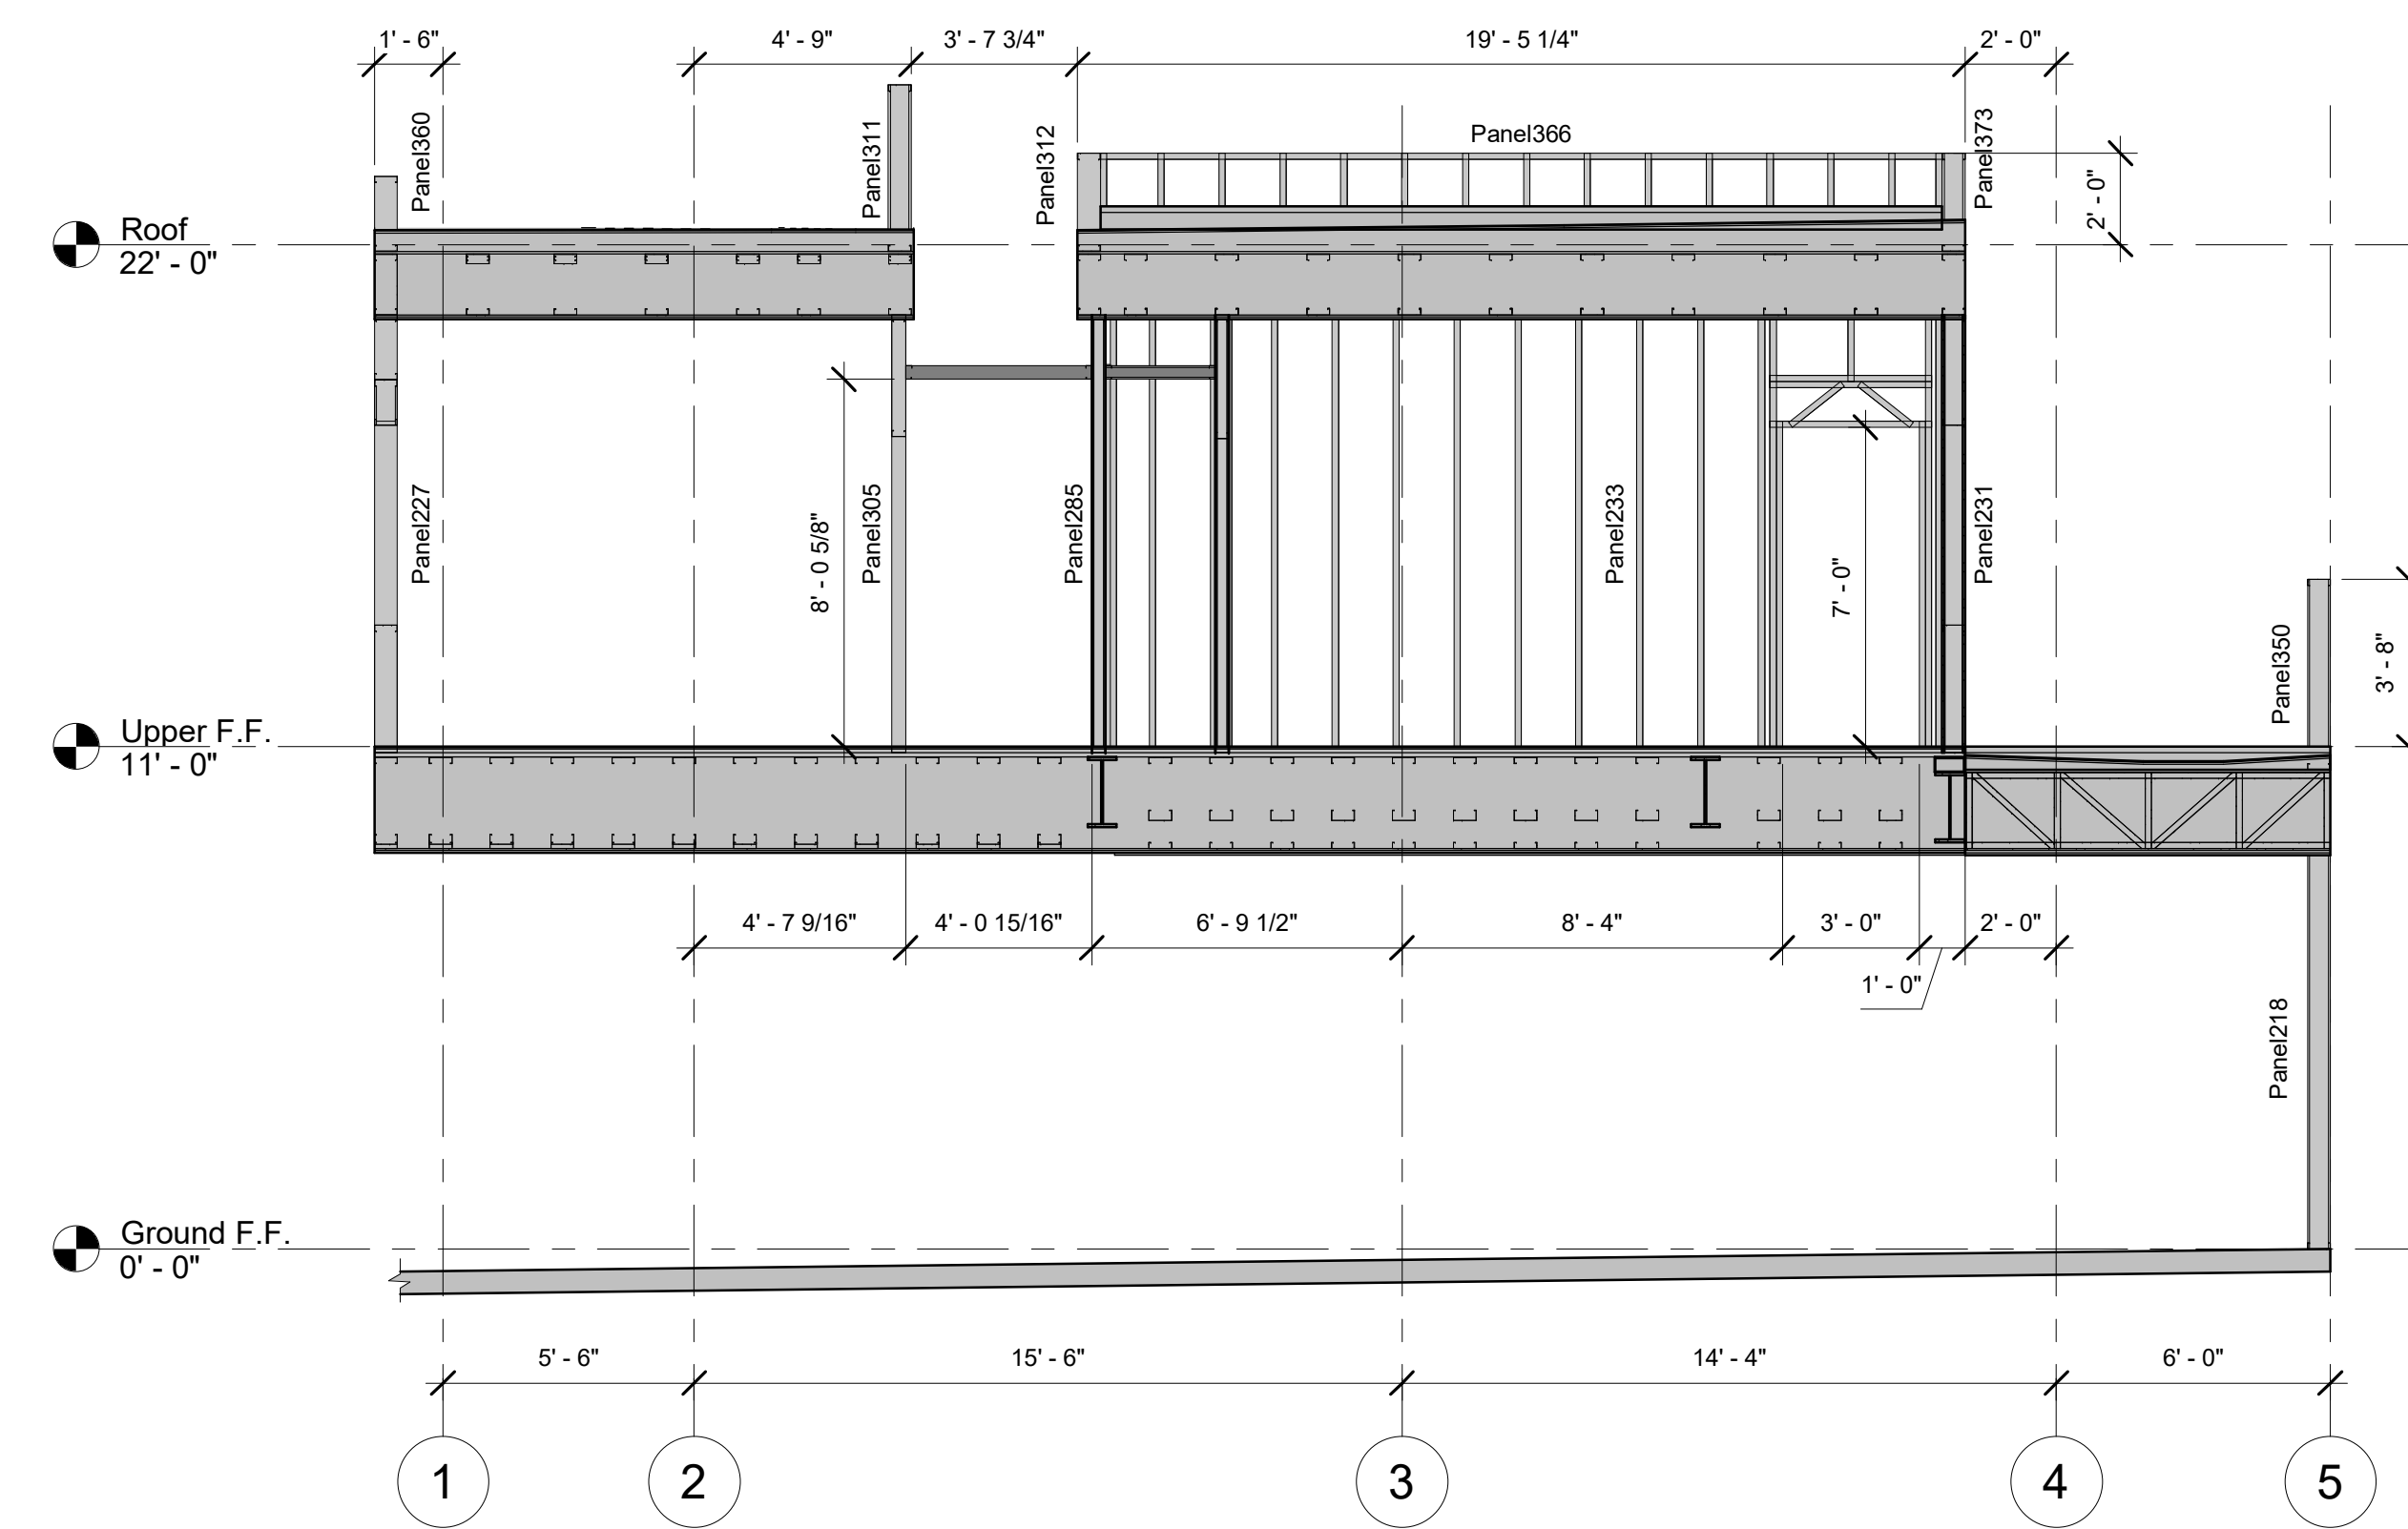

2 STRUCTURAL SECTION
1/4" = 1'-0"

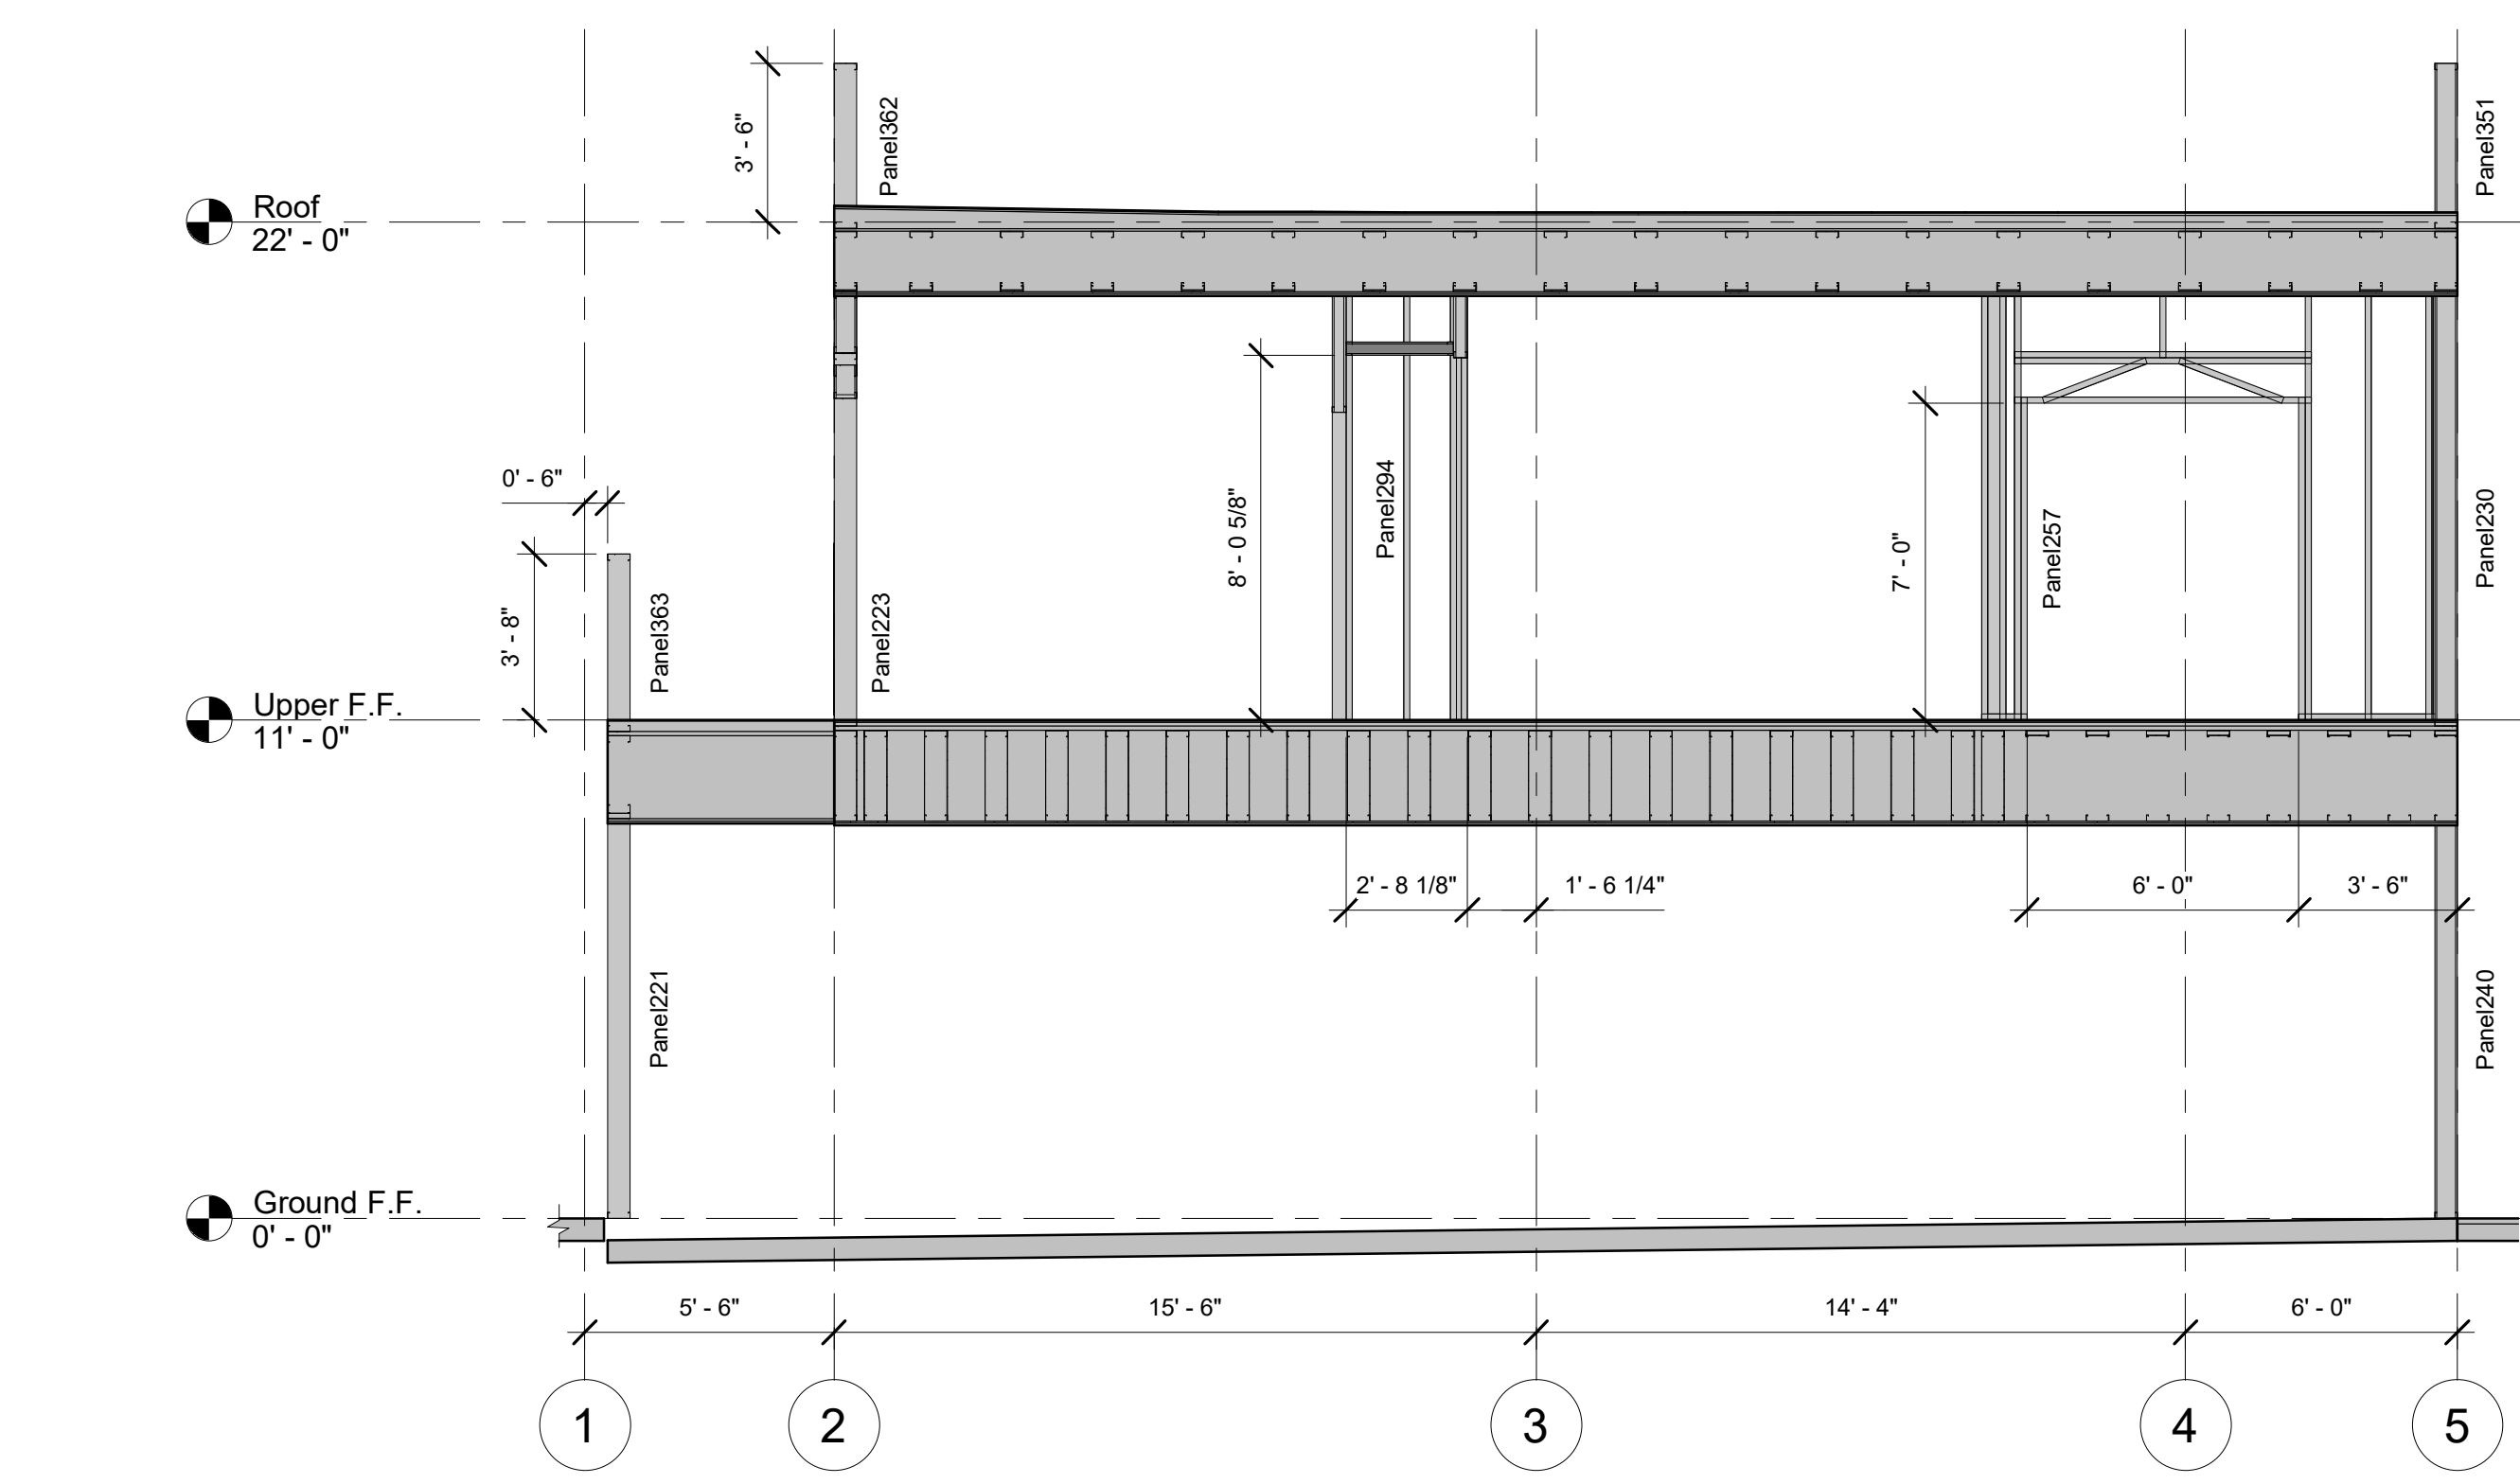


4 STRUCTURAL SECTION
1/4" = 1'-0"

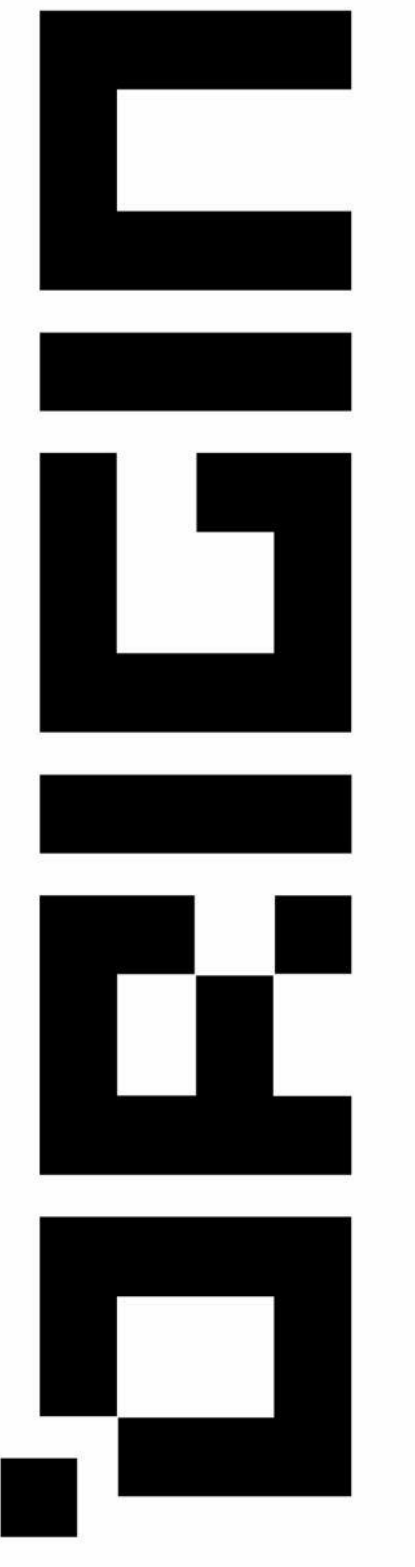

Hawaiian village
620-250-030

DRAWN BY _____
CHECKED BY _____
PROJECT NUMBER _____
SHEET NUMBER _____

S37
SHEET NAME
BLOCK D.
STRUCTURAL
SECTION

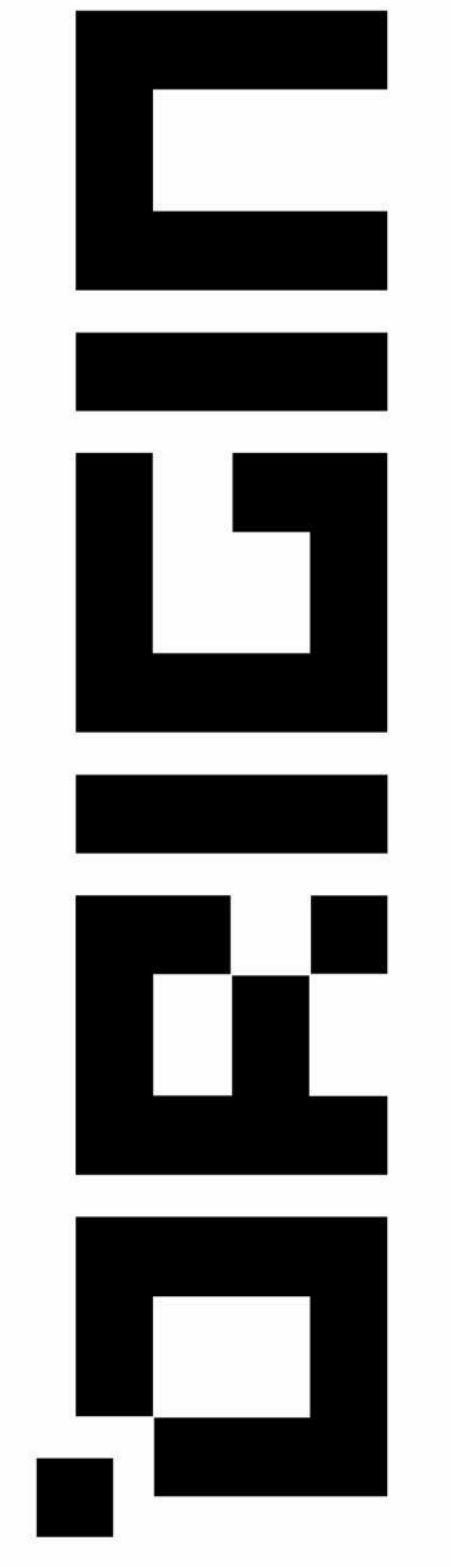

Hawaiian village
620-250-030

DRAWN BY

CHECKED BY


PROJECT NUMBER

SHEET NUMBER


S38

SHEET NAME


OVERPASS
A&B.
STRUCTURAL
FLOOR
FRAMING PLAN

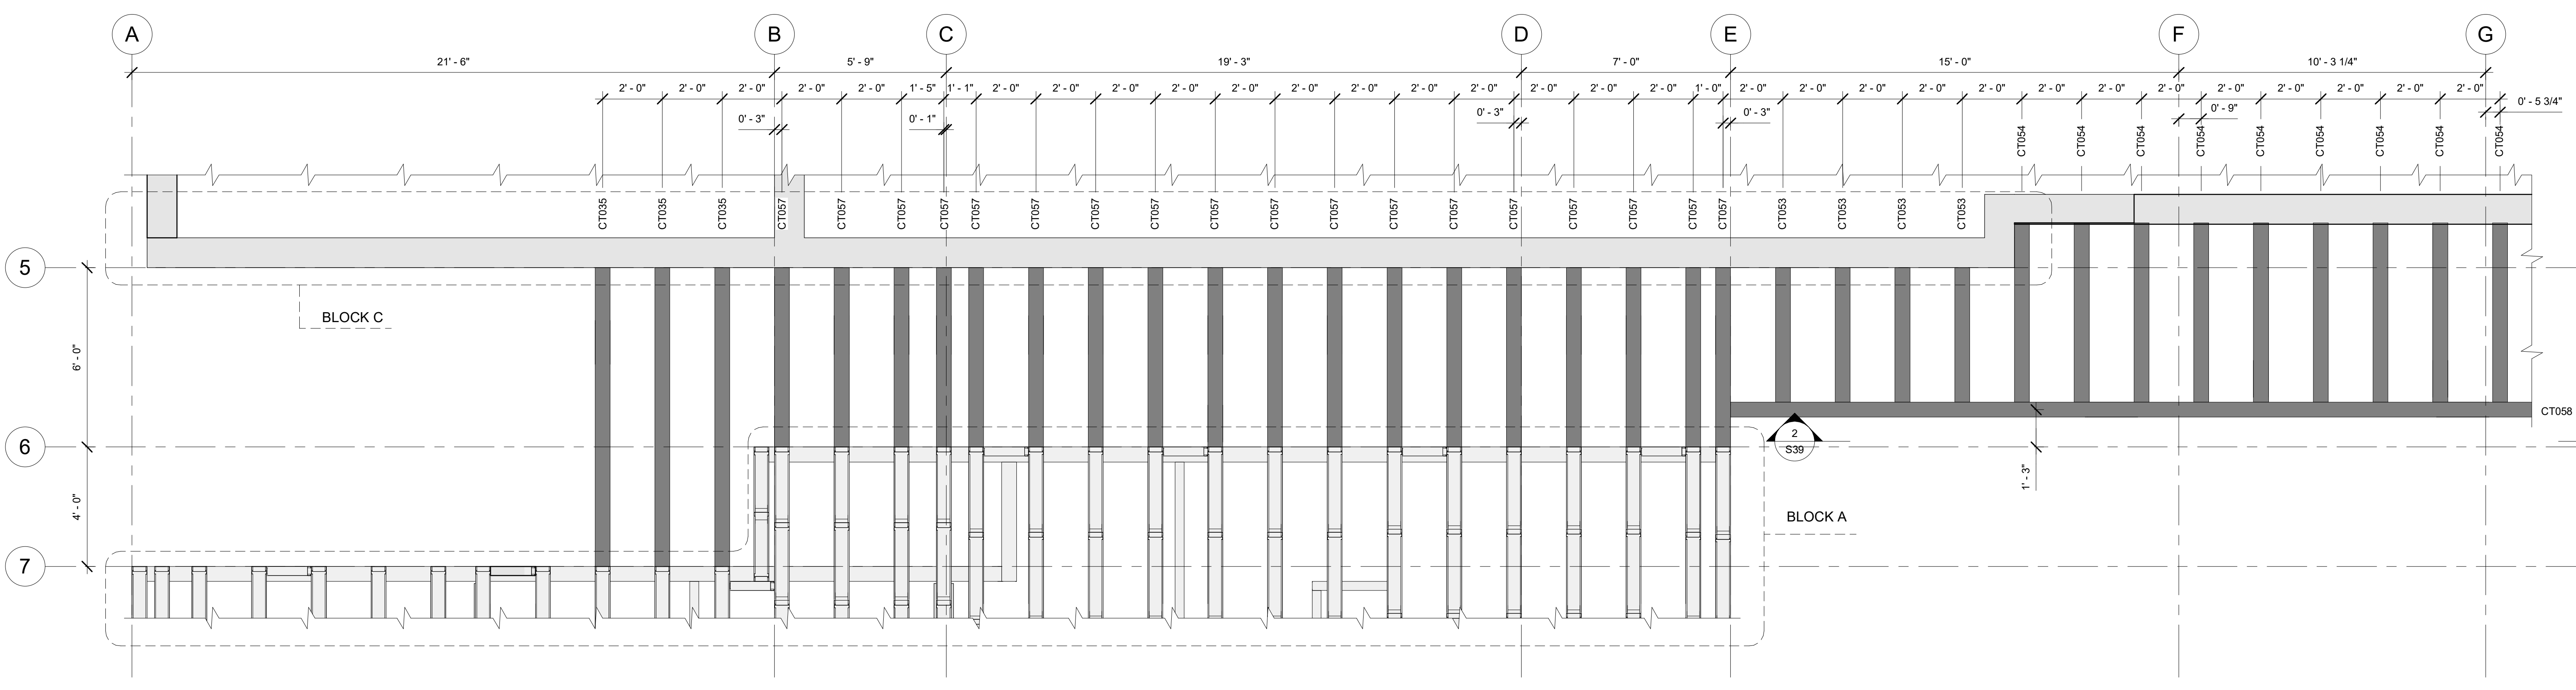


1 OVERPASS A. STRUCTURAL FLOOR FRAMING PLAN
3/8" = 1'-0"

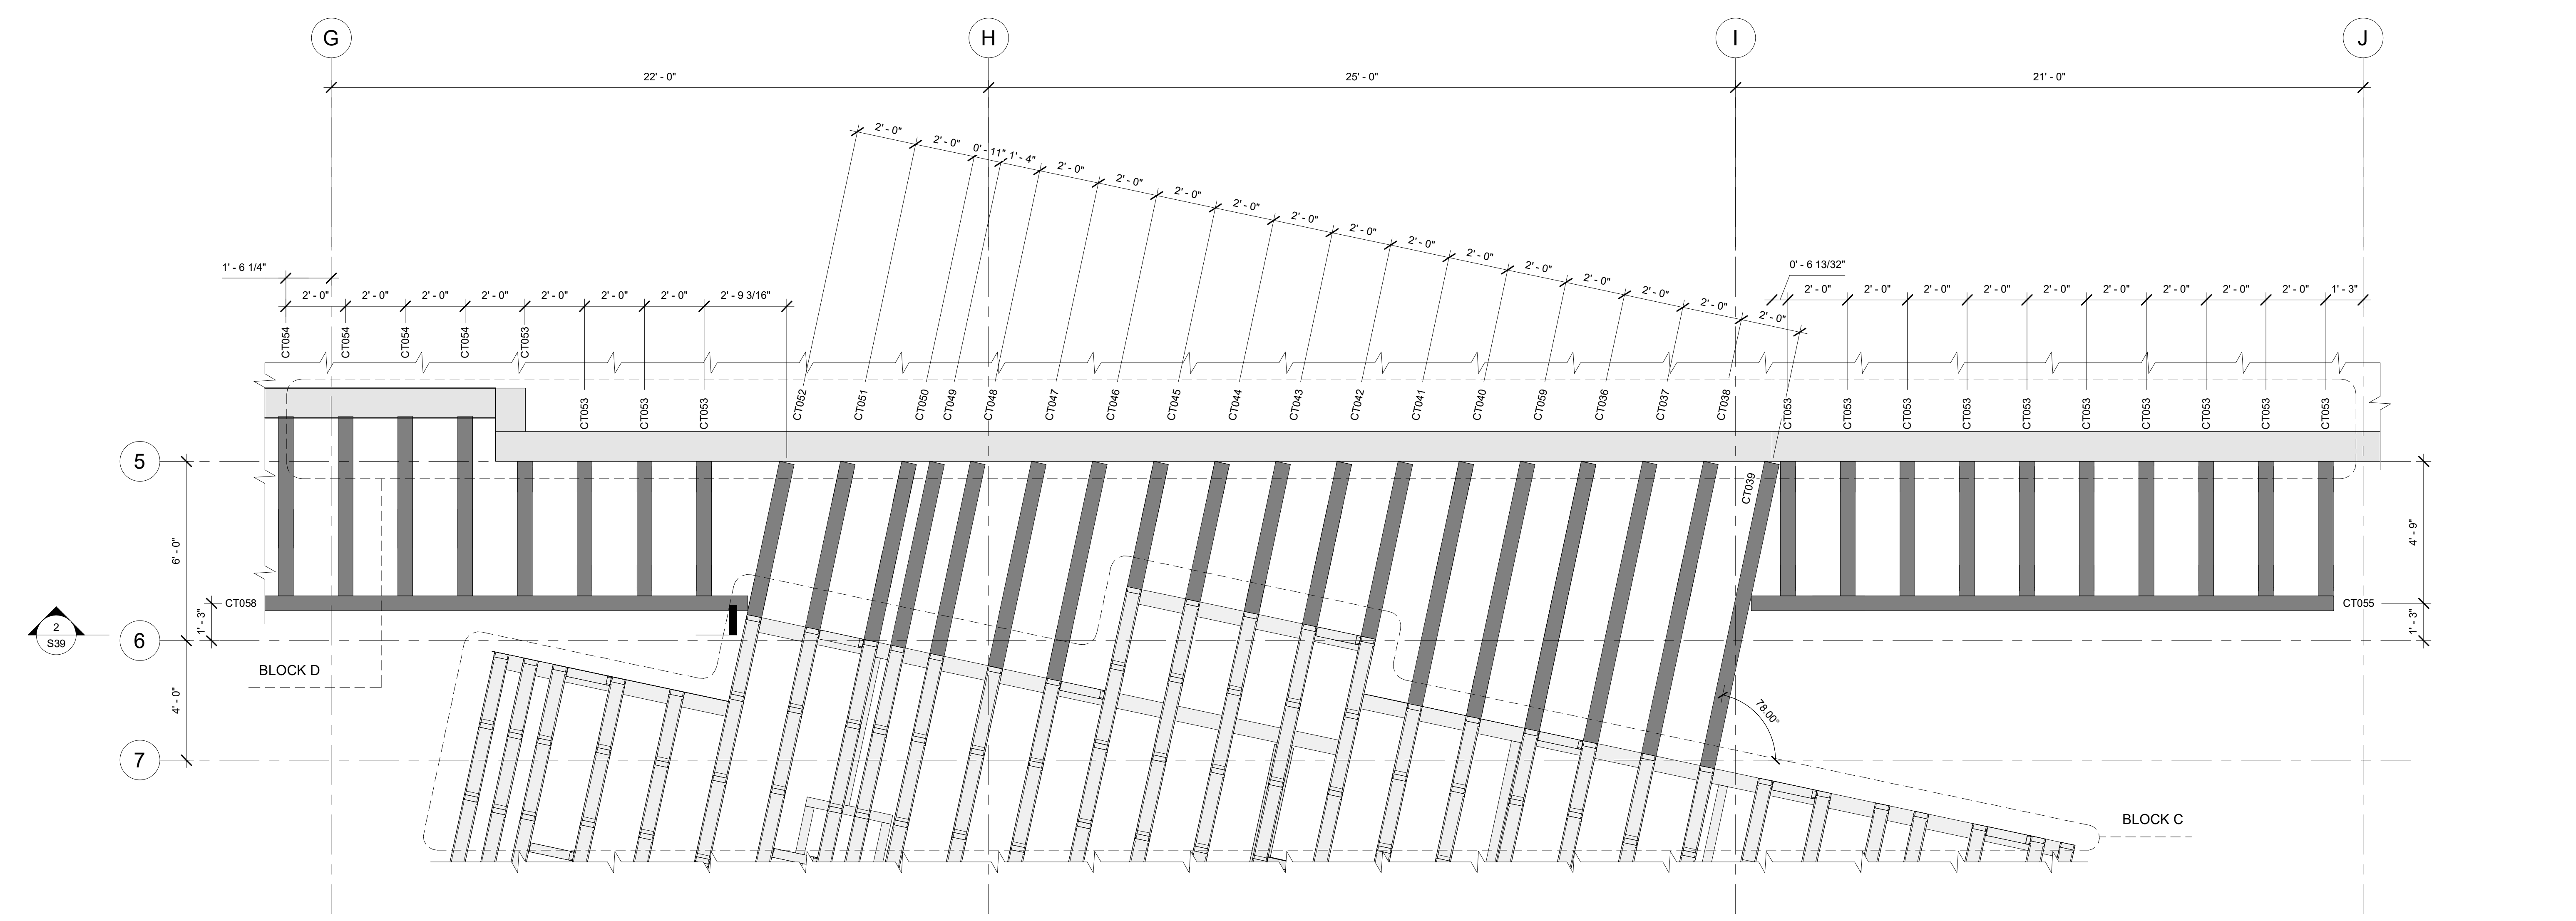


2 OVERPASS B. STRUCTURAL FLOOR FRAMING PLAN
3/8" = 1'-0"

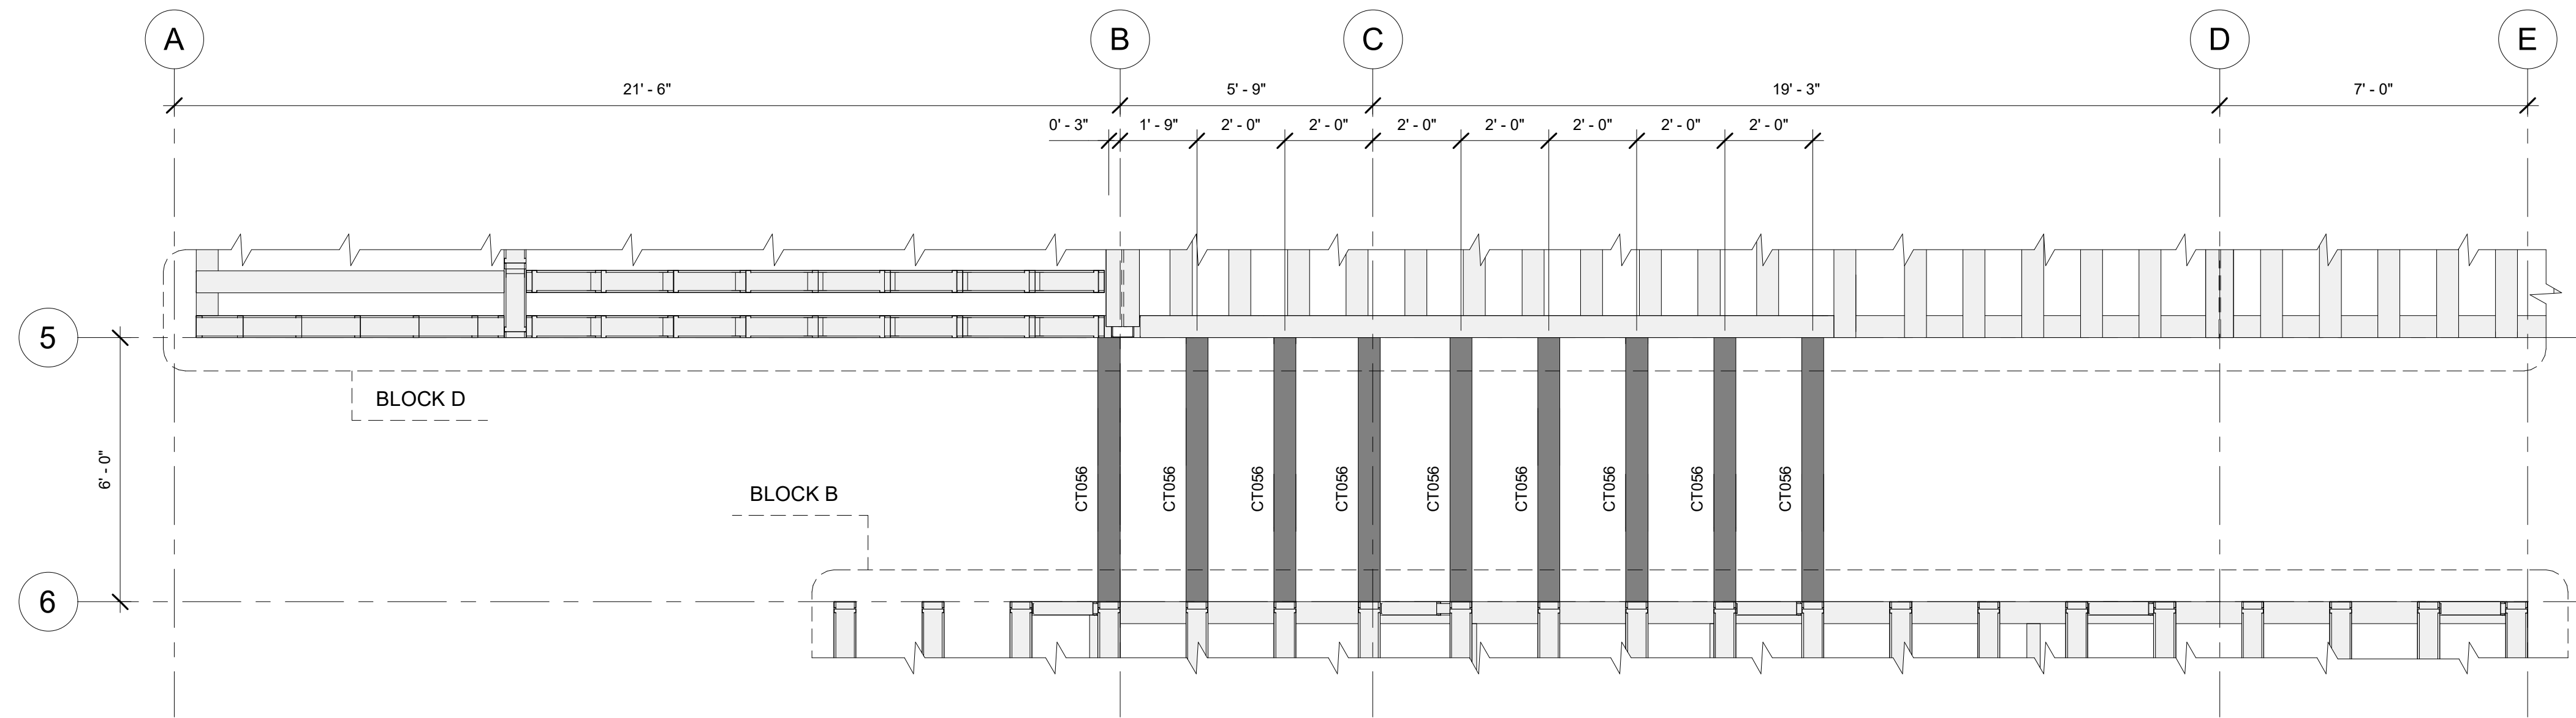

① OVERPASS C. STRUCTURAL FLOOR FRAMING PLAN
3/8" = 1'-0"

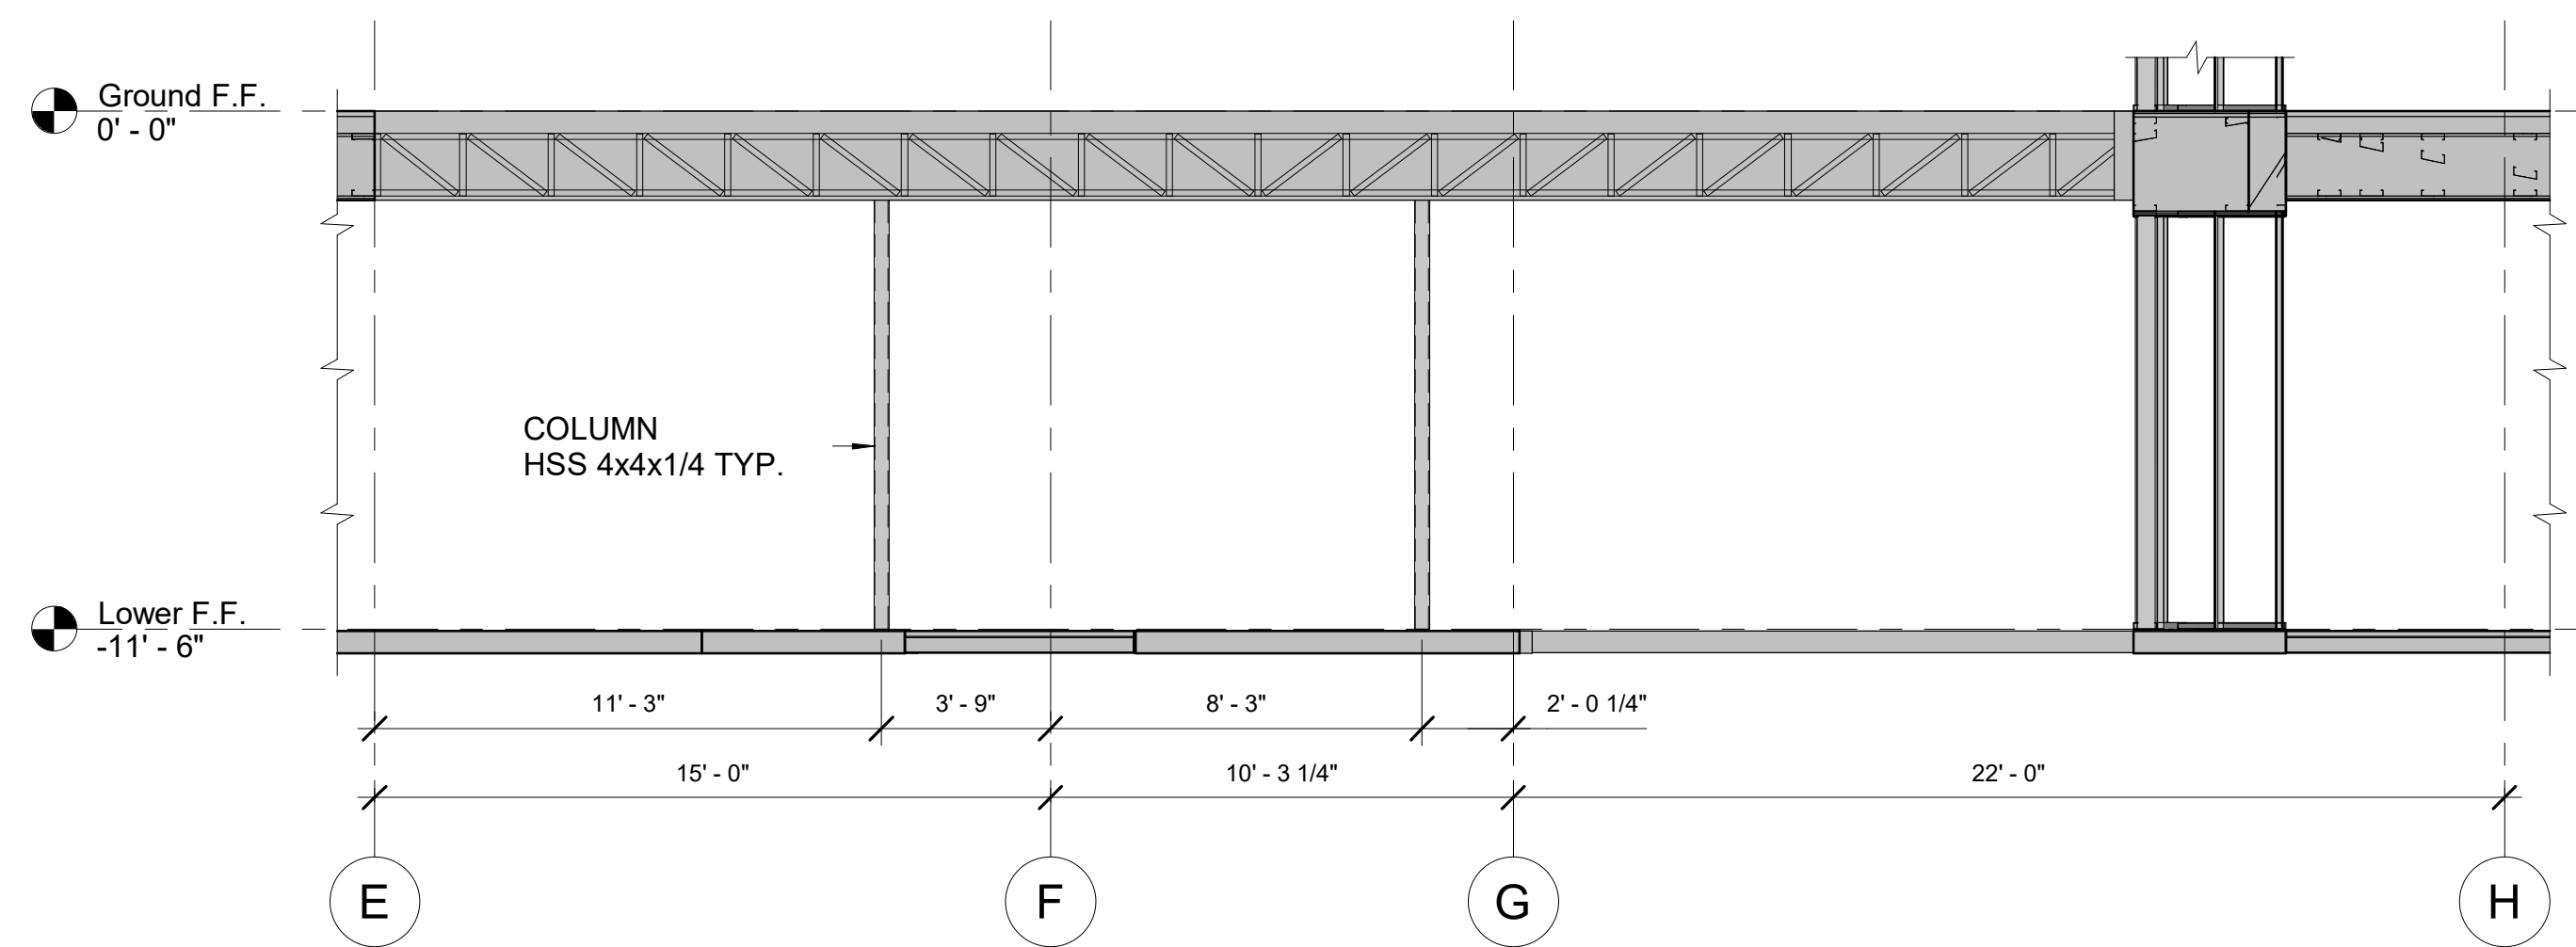

② STRUCTURAL SECTION
1/4" = 1'-0"

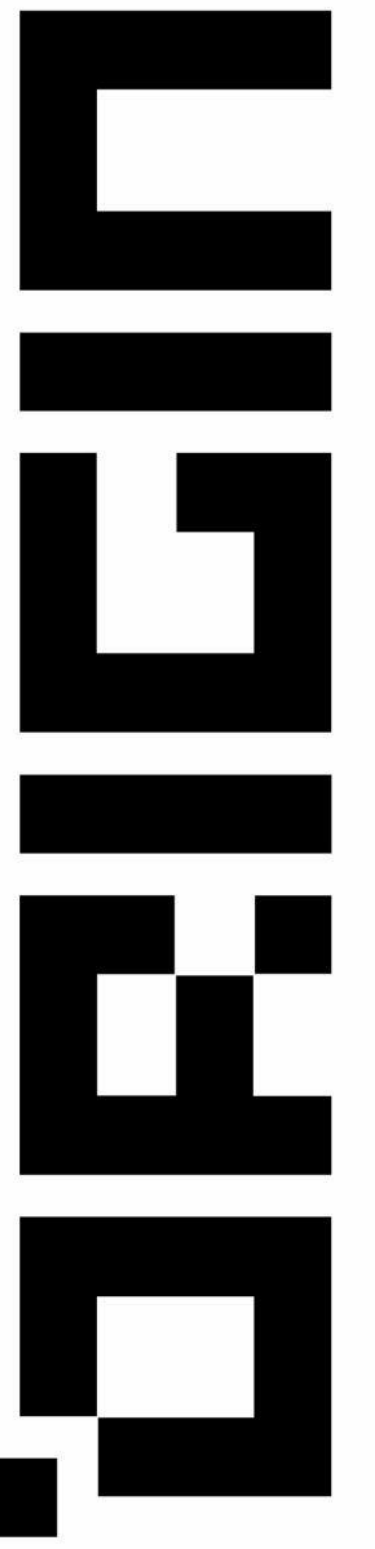

Hawaiian village
620-250-030

DRAWN BY

CHECKED BY


PROJECT NUMBER

SHEET NUMBER


S39

SHEET NAME


OVERPASS C.
STRUCTURAL
FLOOR
FRAMING
PLAN&SECTION

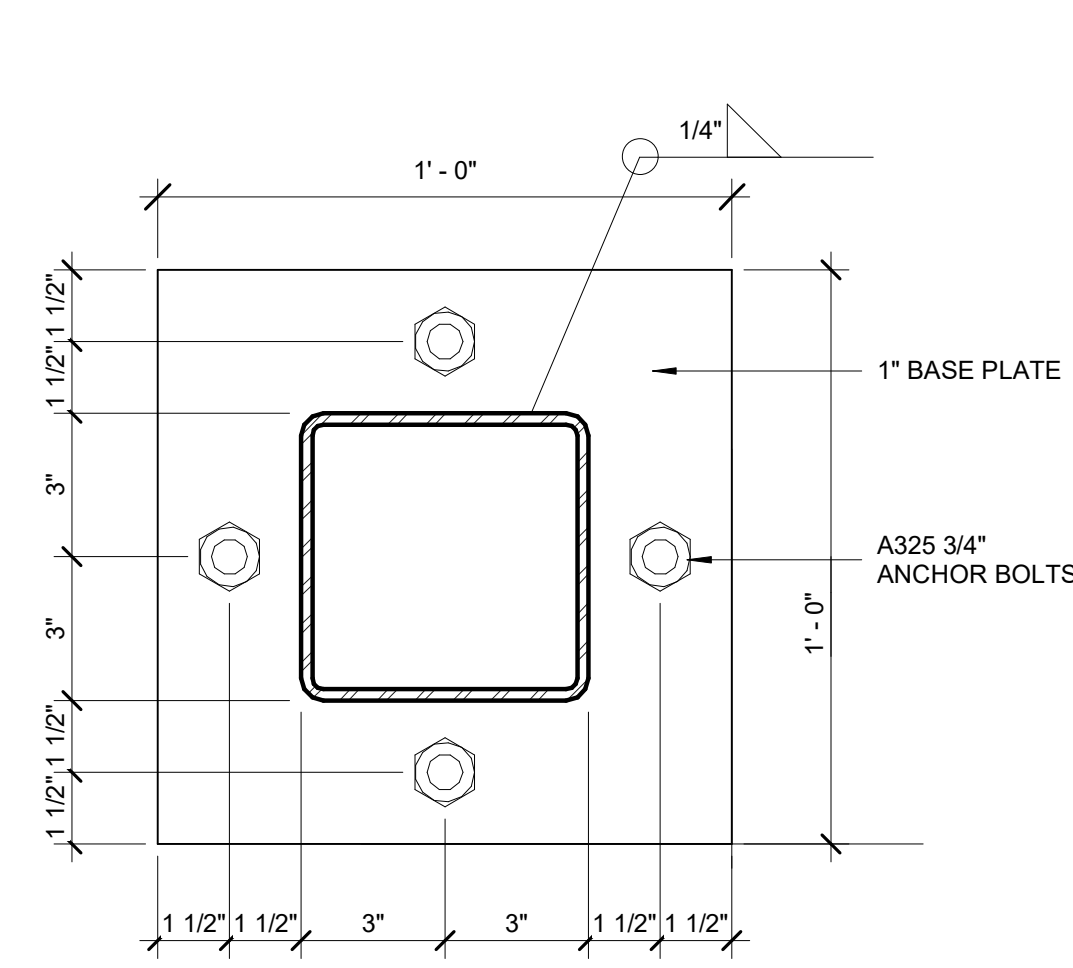


1 BASE PLATE DETAIL TYPICAL
3" = 1'-0"

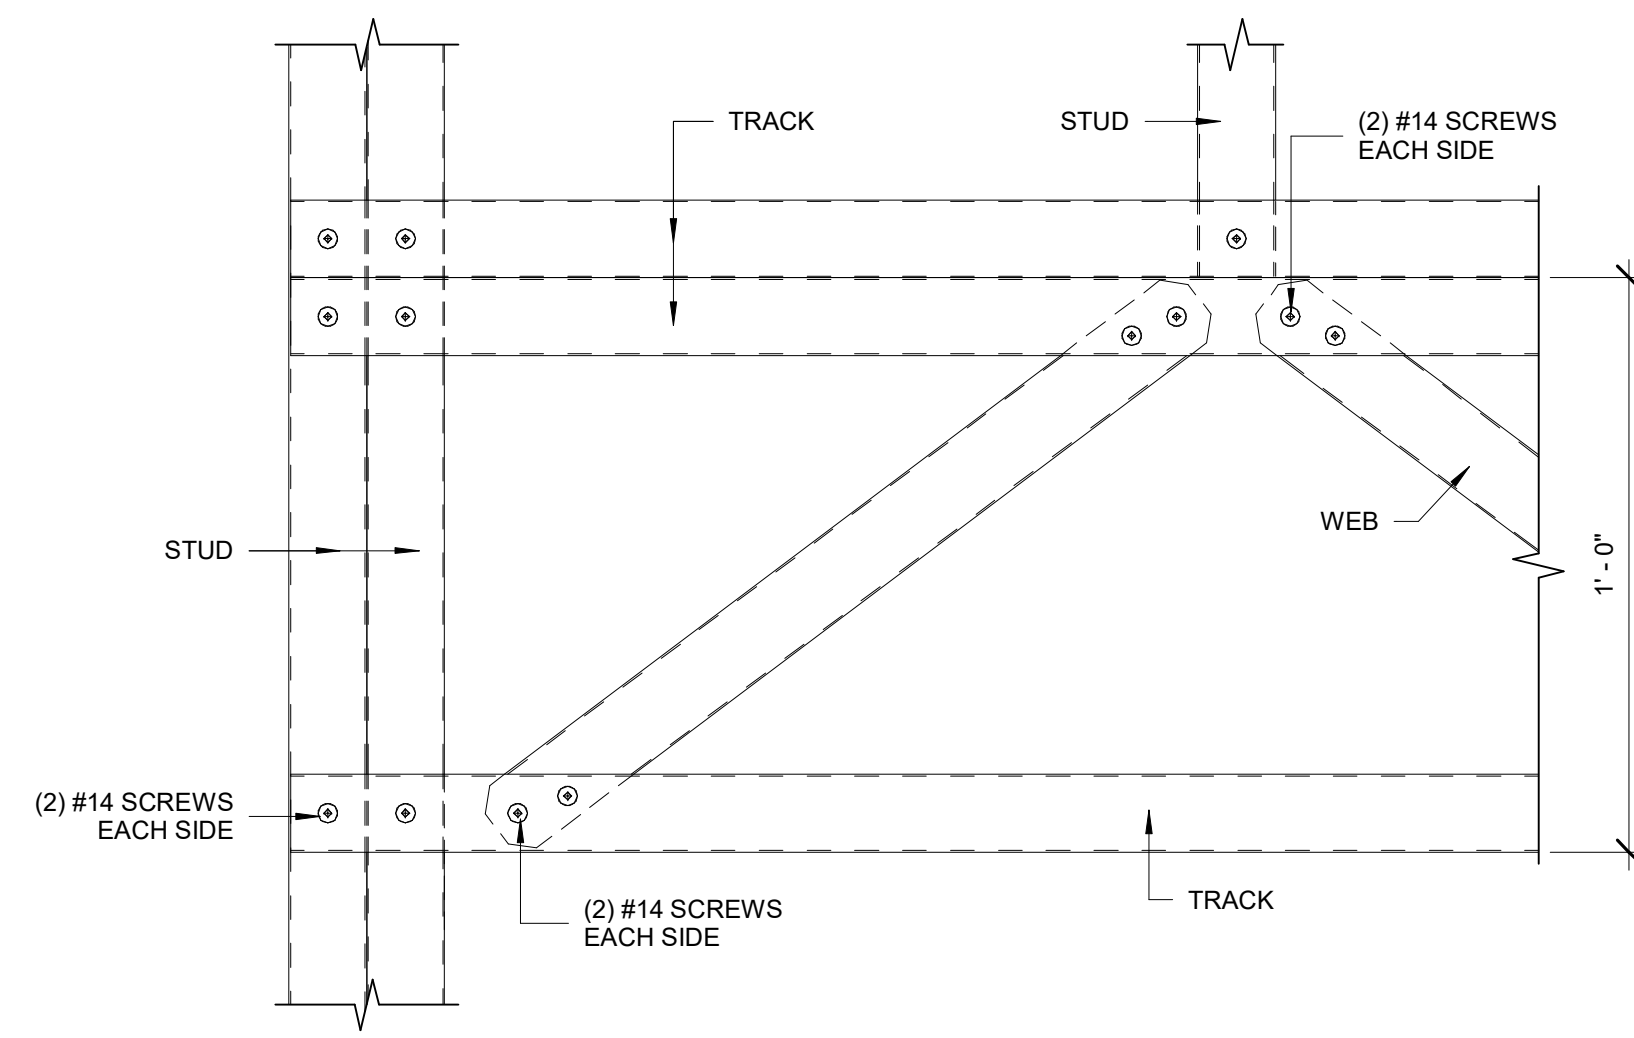


2 HEADER CONNECTION DETAIL TYPICAL
3" = 1'-0"

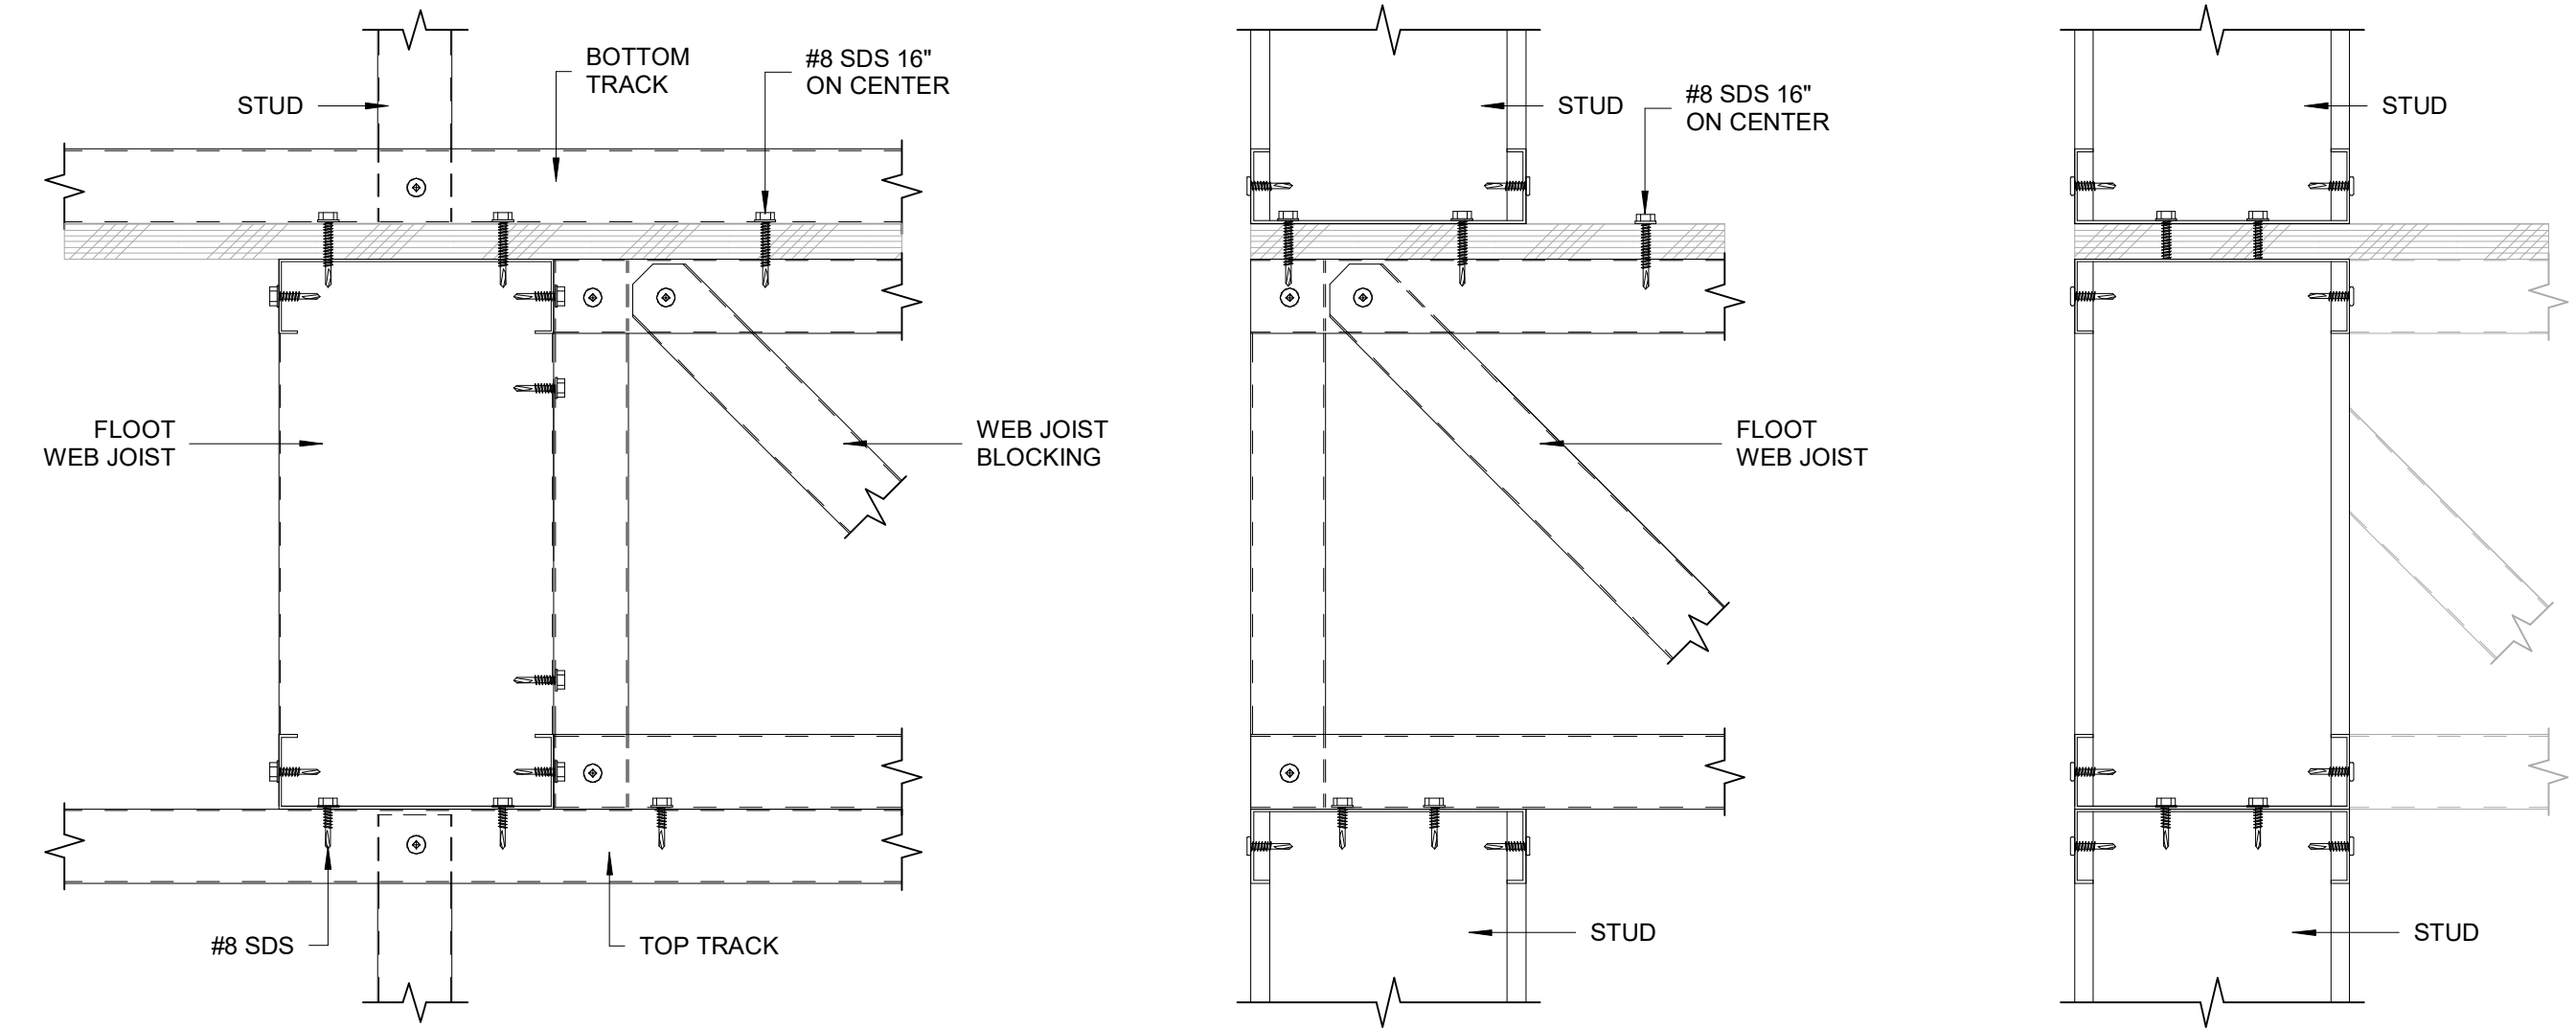


3 WEB JOIST TO WALL CONNECTION DETAIL TYPICAL
3" = 1'-0"

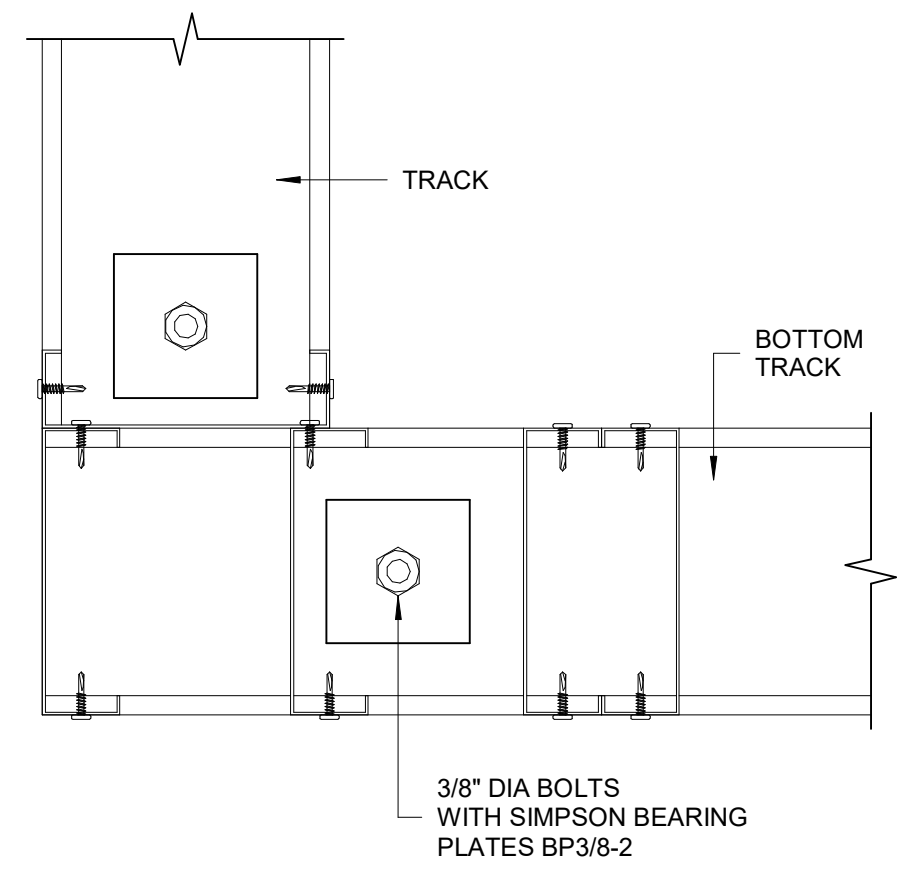



4 EXTERIOR WALL CORNER CONNECTION DETAIL TYPICAL
3" = 1'-0"

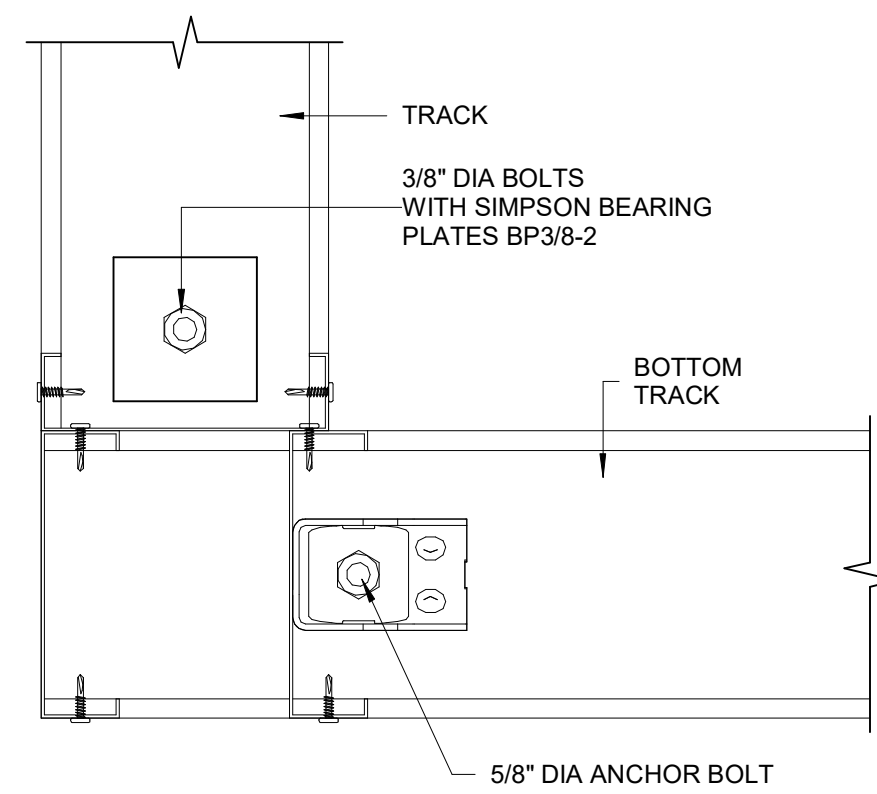


5 HOLDOWN CONNECTION DETAIL TYPICAL
3" = 1'-0"

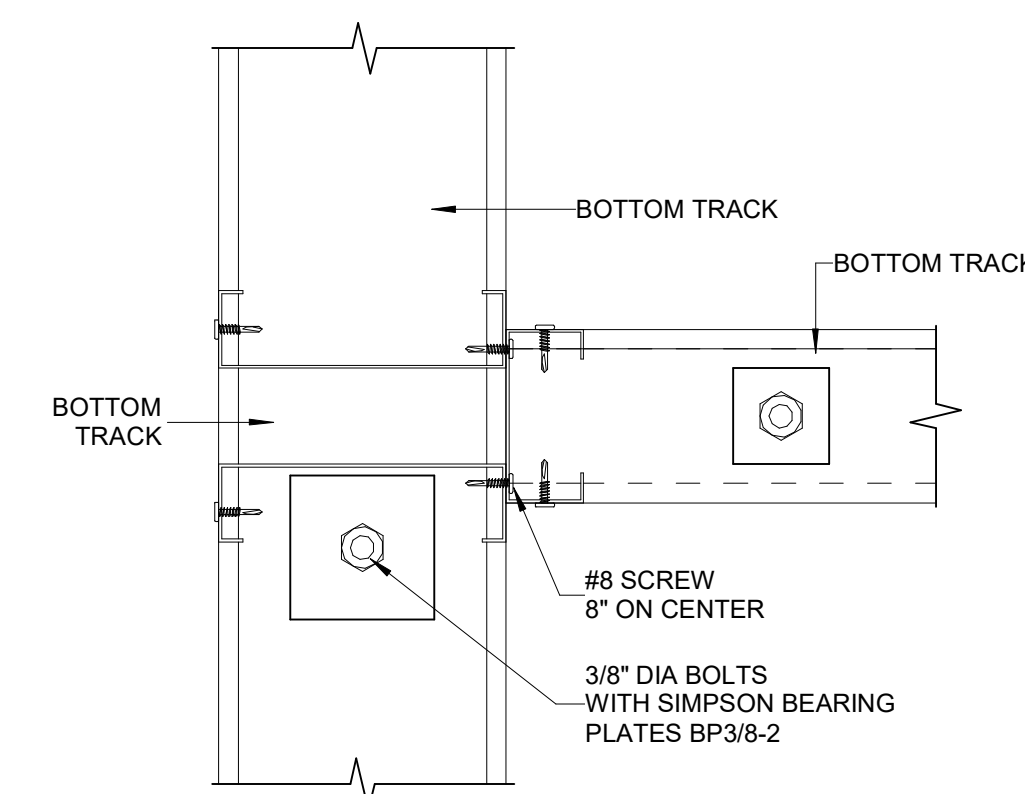


6 INTERIOR WALL TO EXTERIOR WALL CONNECTION DETAIL TYPICAL
3" = 1'-0"

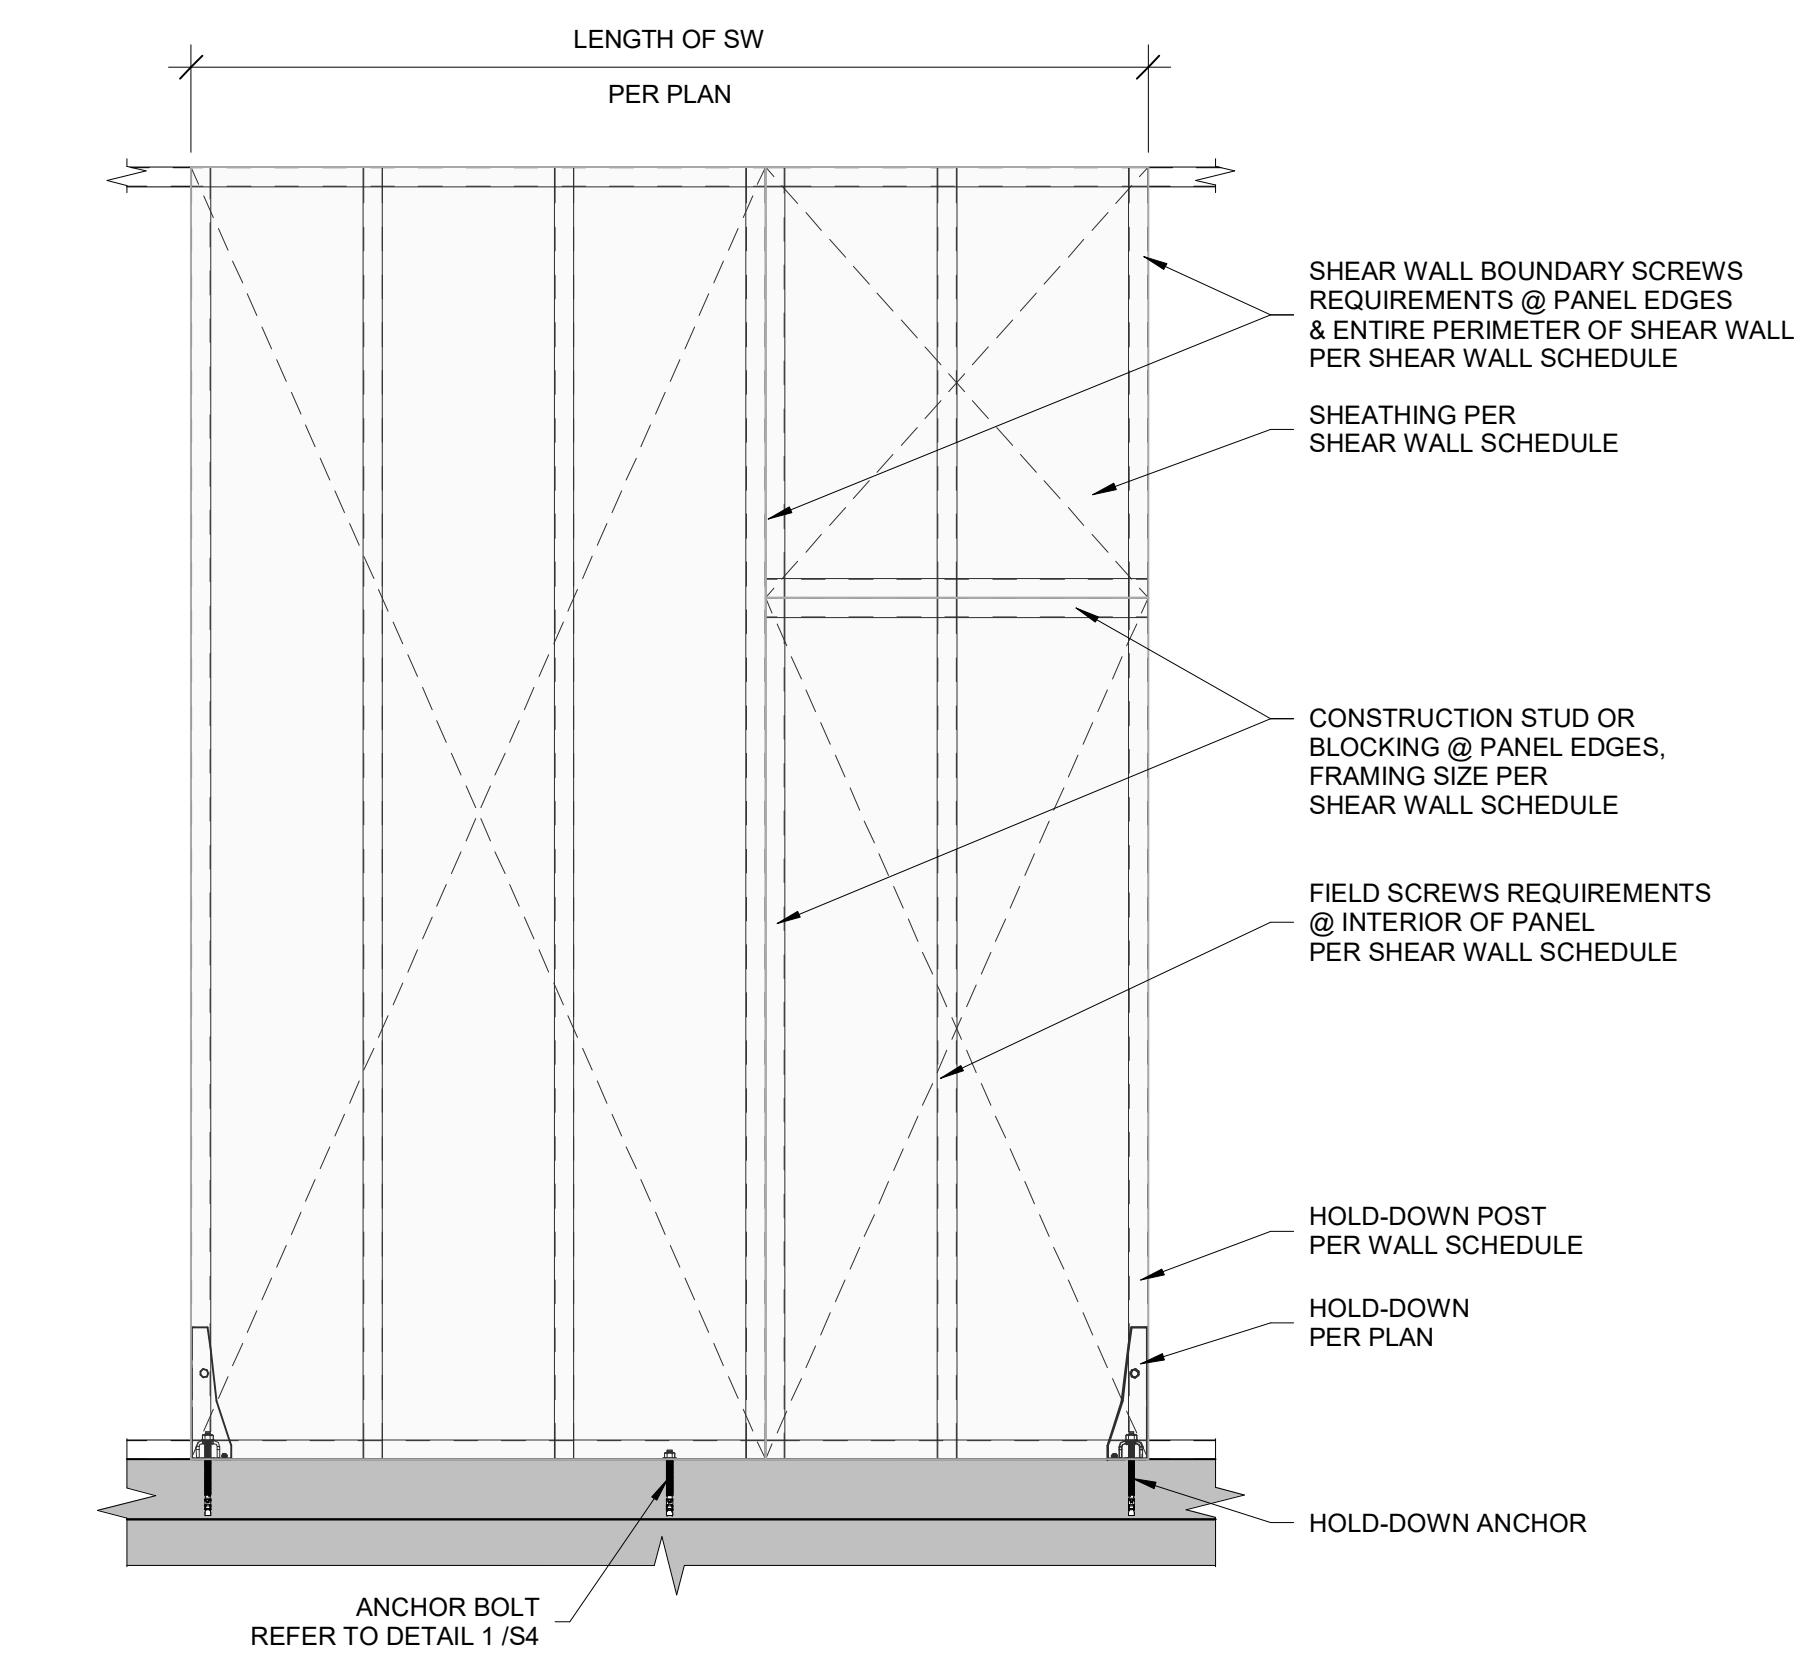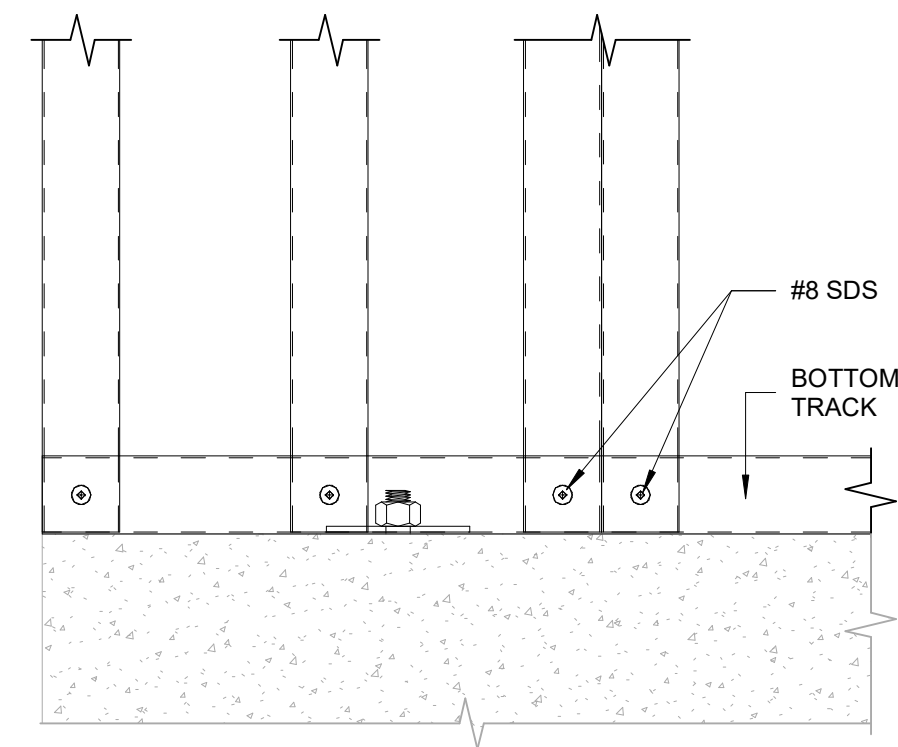


7 SHEAR WALL DETAIL TYPICAL
3/4" = 1'-0"

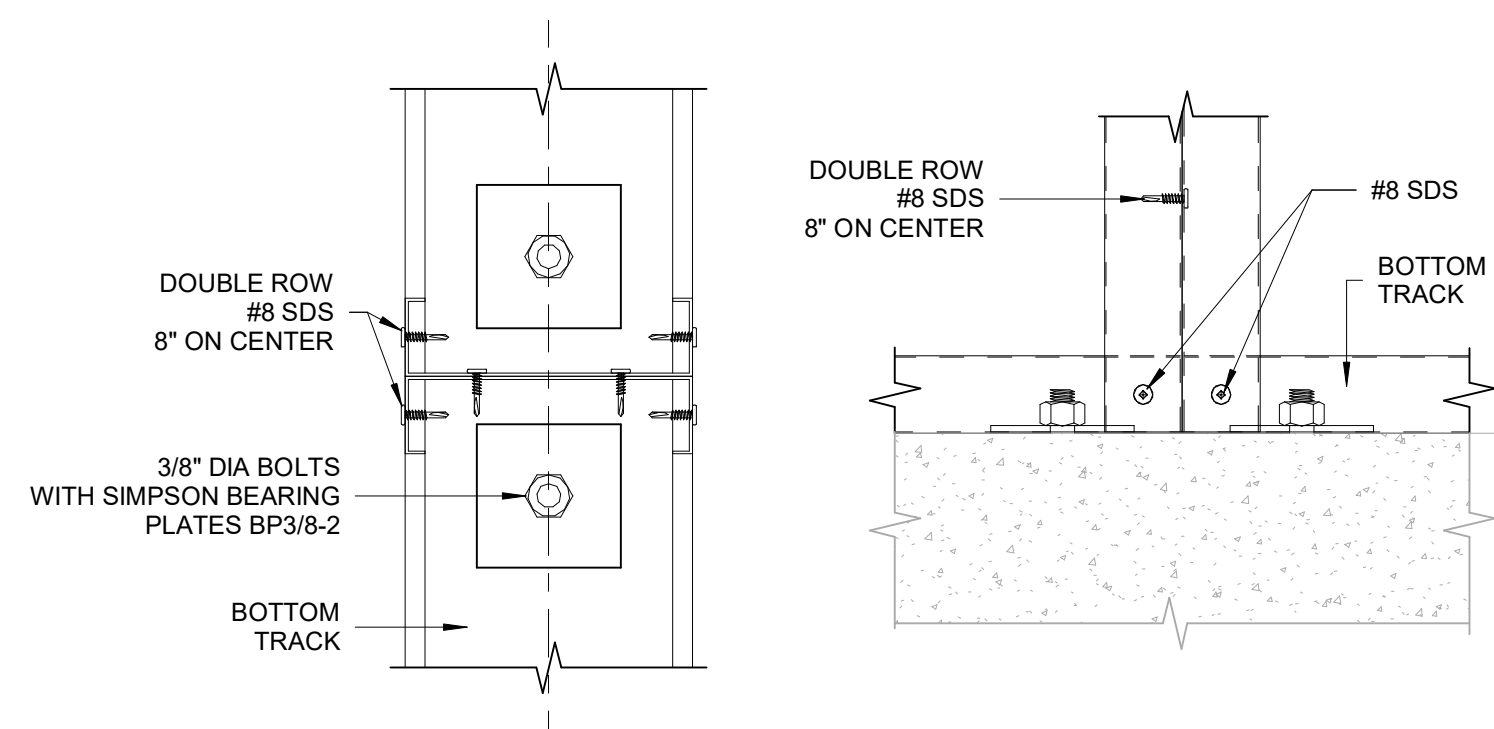


8 WALL TO WALL CONNECTION DETAIL TYPICAL
3" = 1'-0"

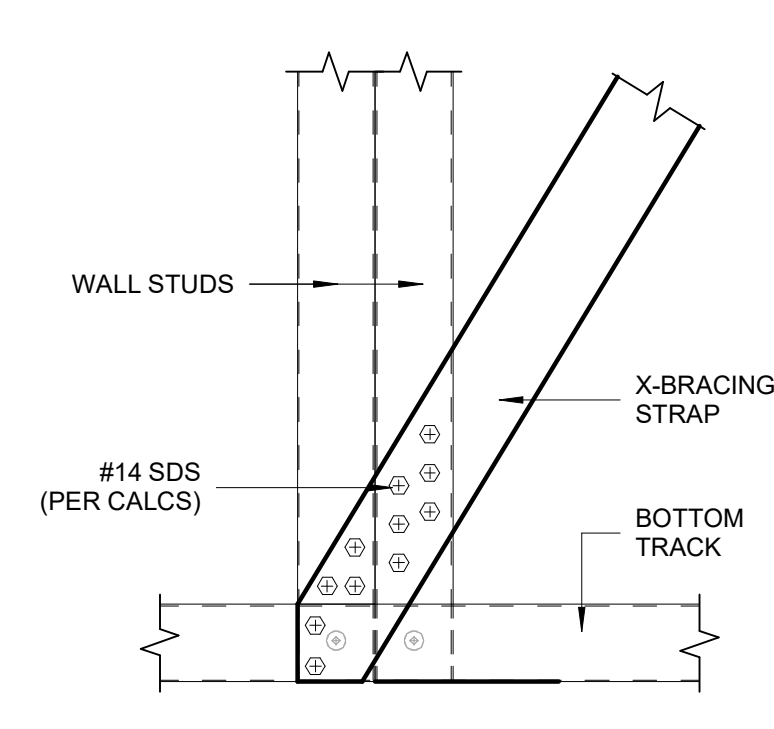

9 WALL X-BRACING CONNECTION TYPICAL
3" = 1'-0"

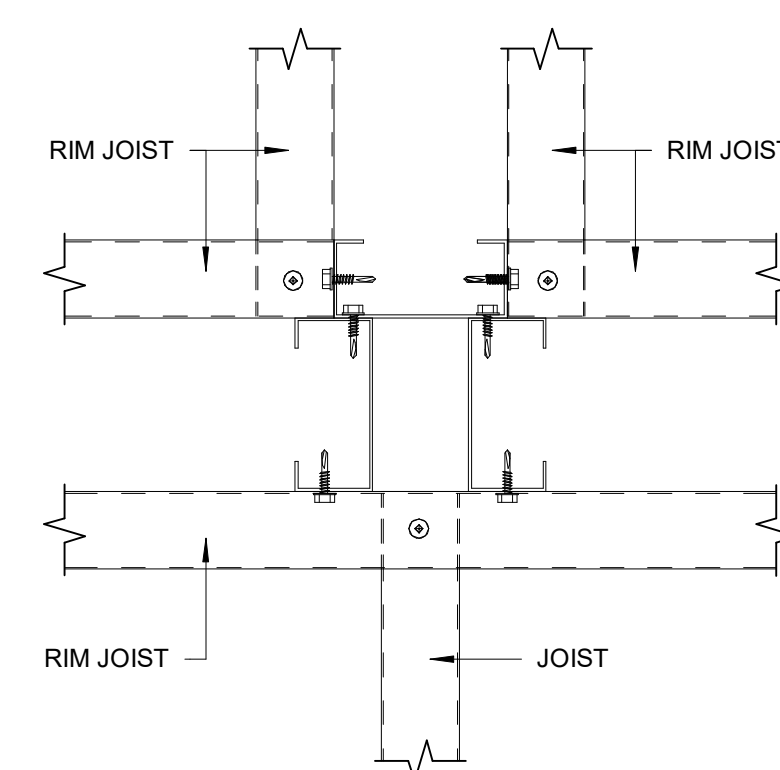

10 CEILING PANEL CONNECTION DETAIL TYPICAL
3" = 1'-0"

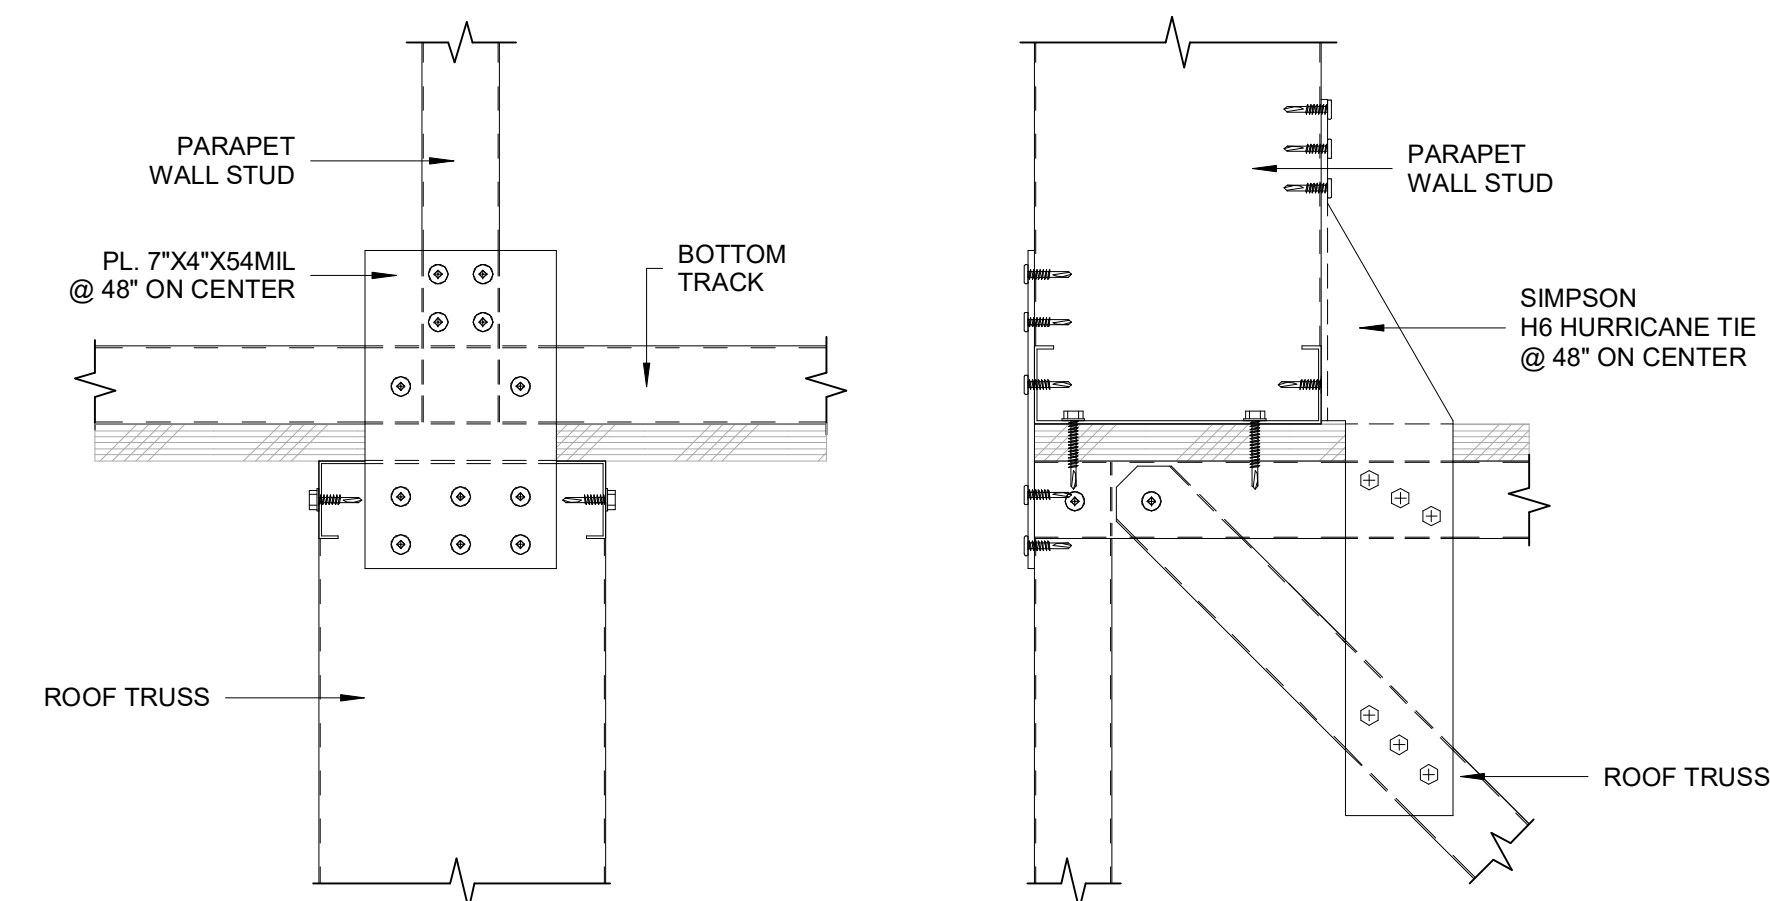

11 PARAPET TO WALL CONNECTION DETAIL TYPICAL
3" = 1'-0"

DRAWN BY

CHECKED BY

PROJECT NUMBER

SHEET NUMBER

S40

SHEET NAME

STRUCTURAL DETAILS