

Existing drawings, not for construction.  
 Contractor to verify dimensions in field prior to construction,  
 fabrication, or installation.


### LEVEL 0 FLOOR PLAN

Project Number \_\_\_\_\_  
 Date \_\_\_\_\_  
 Drawn By \_\_\_\_\_  
 Checked By \_\_\_\_\_

**1**

Scale 3/16" = 1'-0"



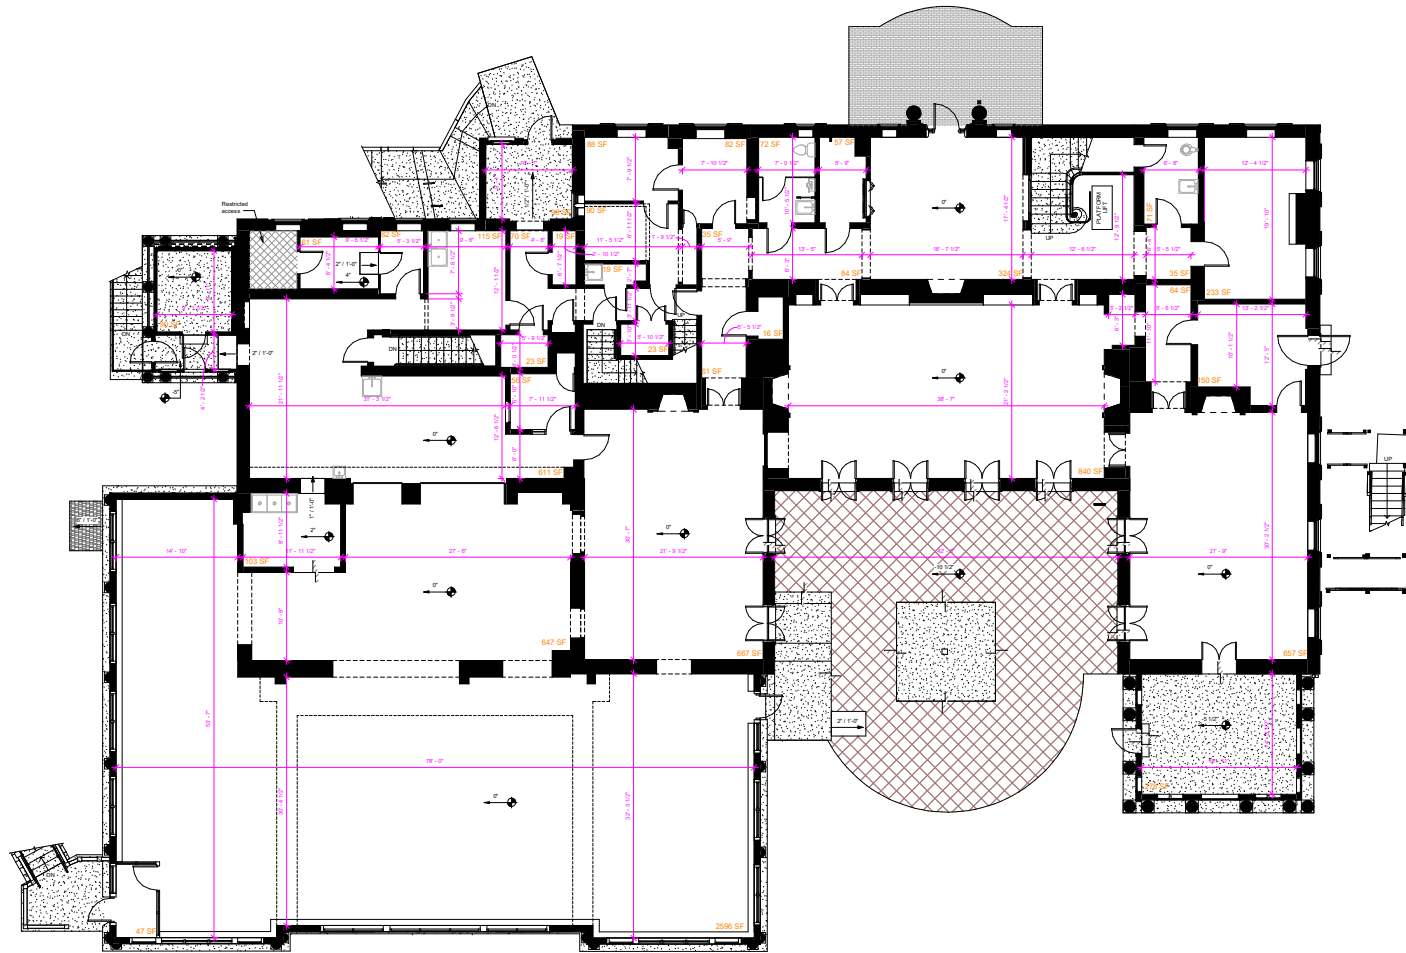

Existing drawings, not for construction.  
 Contractor to verify dimensions in field prior to construction,  
 fabrication, or installation.

## LEVEL 1 FLOOR PLAN

Project Number \_\_\_\_\_  
 Date \_\_\_\_\_  
 Drawn By \_\_\_\_\_  
 Checked By \_\_\_\_\_

2

Scale 3/16" = 1'-0"





