

Existing drawings, not for construction.
Contractor to verify dimensions in field prior to construction,
fabrication, or installation.

BASEMENT PLAN


Project Number 0000
Date 2024.09.20
Drawn By OIV
Checked By ELU

A 01

Scale 1/4" = 1'-0"



Plan North

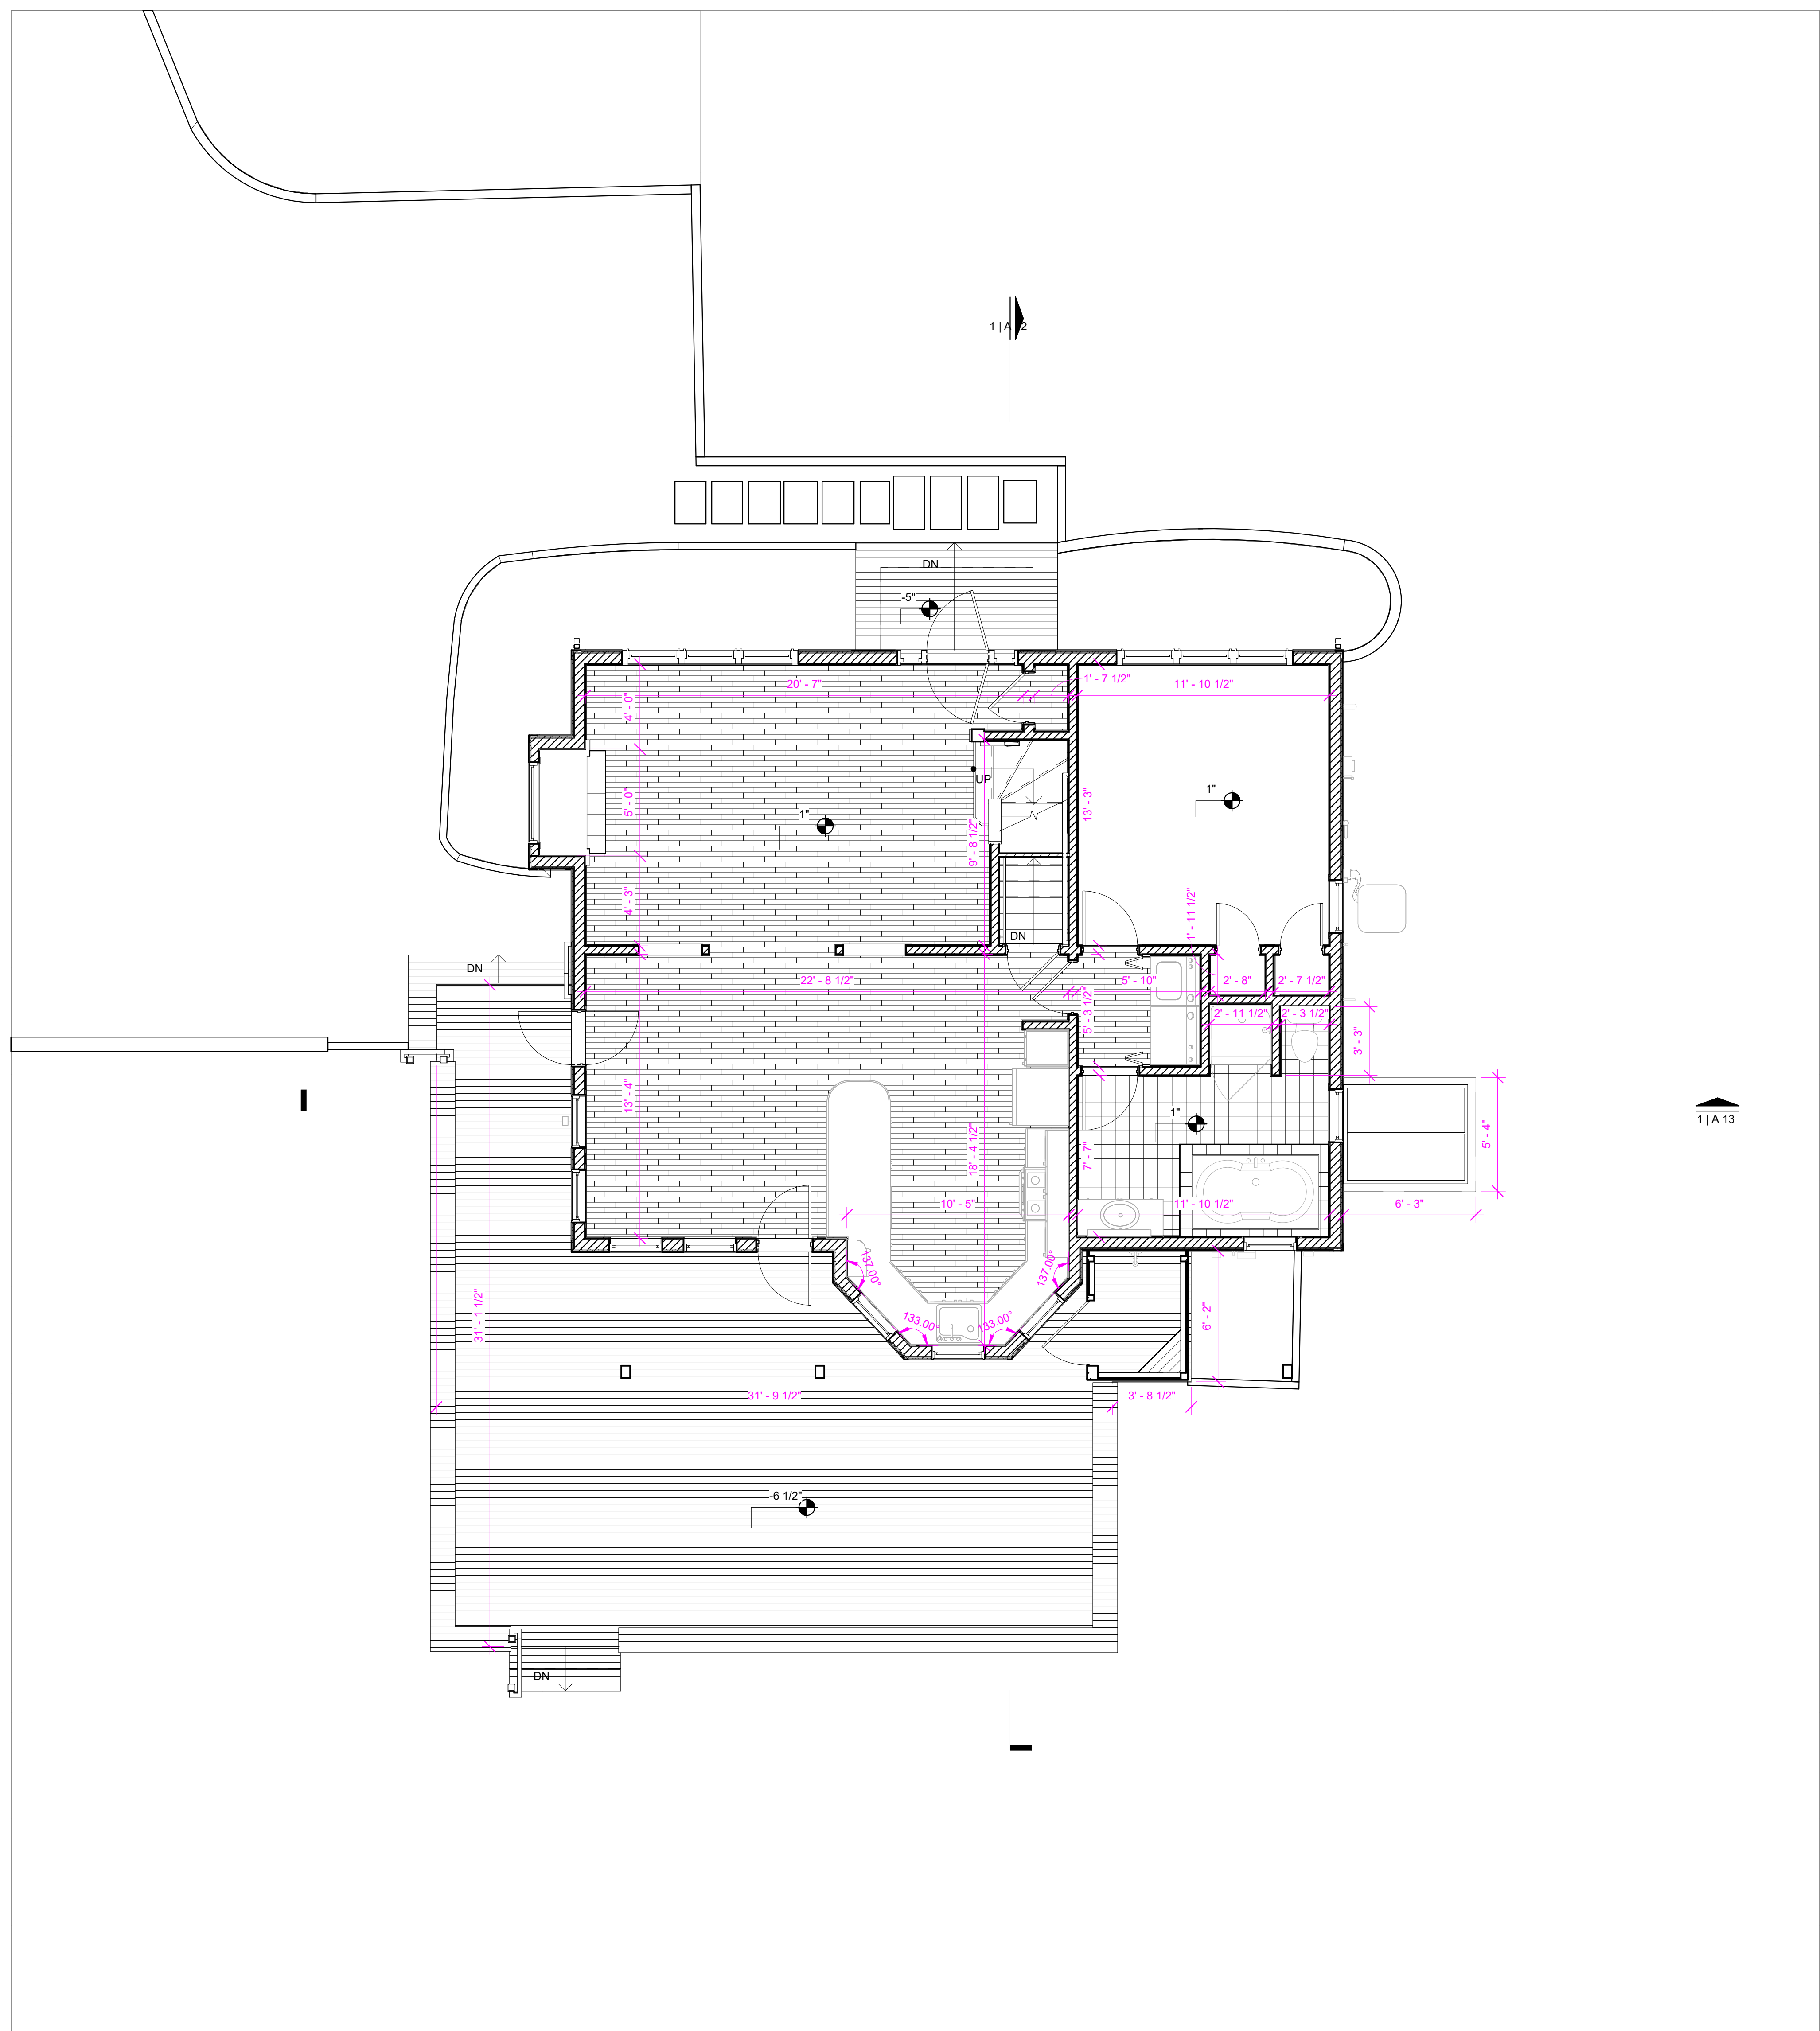

Existing drawings, not for construction.
Contractor to verify dimensions in field prior to construction,
fabrication, or installation.

FIRST FLOOR PLAN


Project Number 0000
Date 2024.09.20
Drawn By OIV
Checked By ELU

A 02

Scale 1/4" = 1'-0"



Plan North

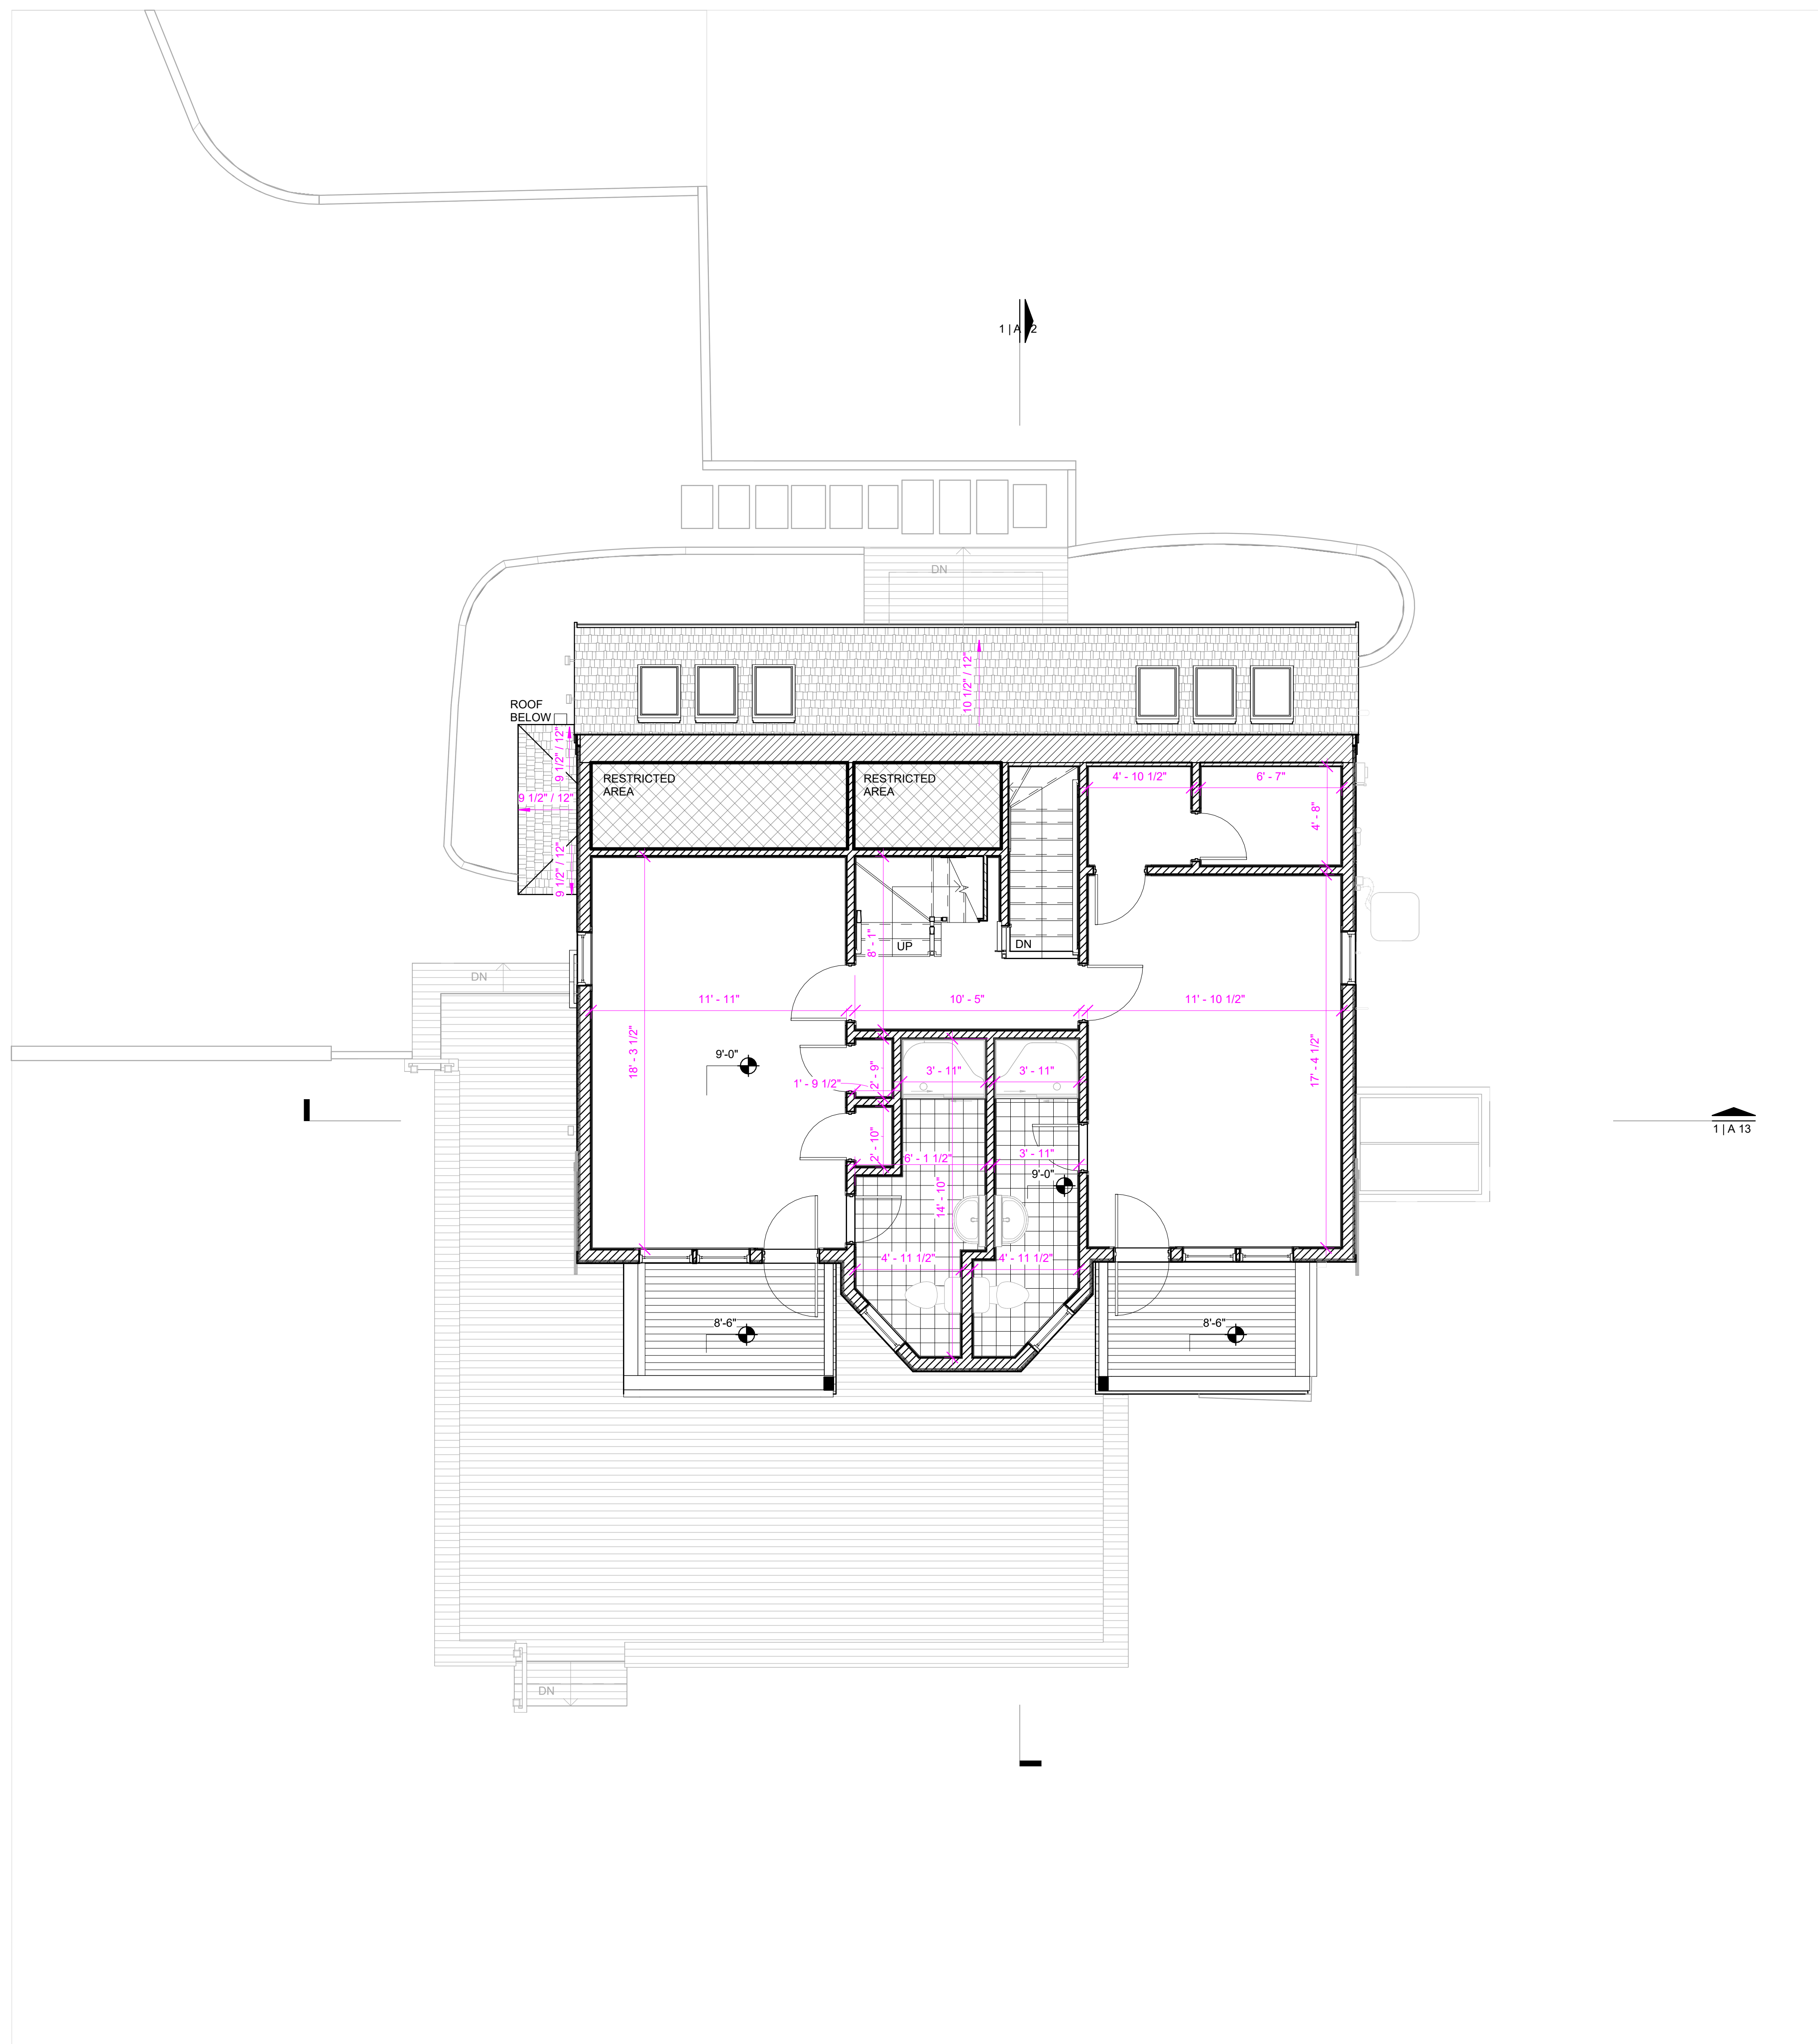

Existing drawings, not for construction.
Contractor to verify dimensions in field prior to construction,
fabrication, or installation.


SECOND FLOOR PLAN

Project Number	0000
Date	2024.09.20
Drawn By	OIV
Checked By	ELU

A 03

Scale 1/4" = 1'-0"



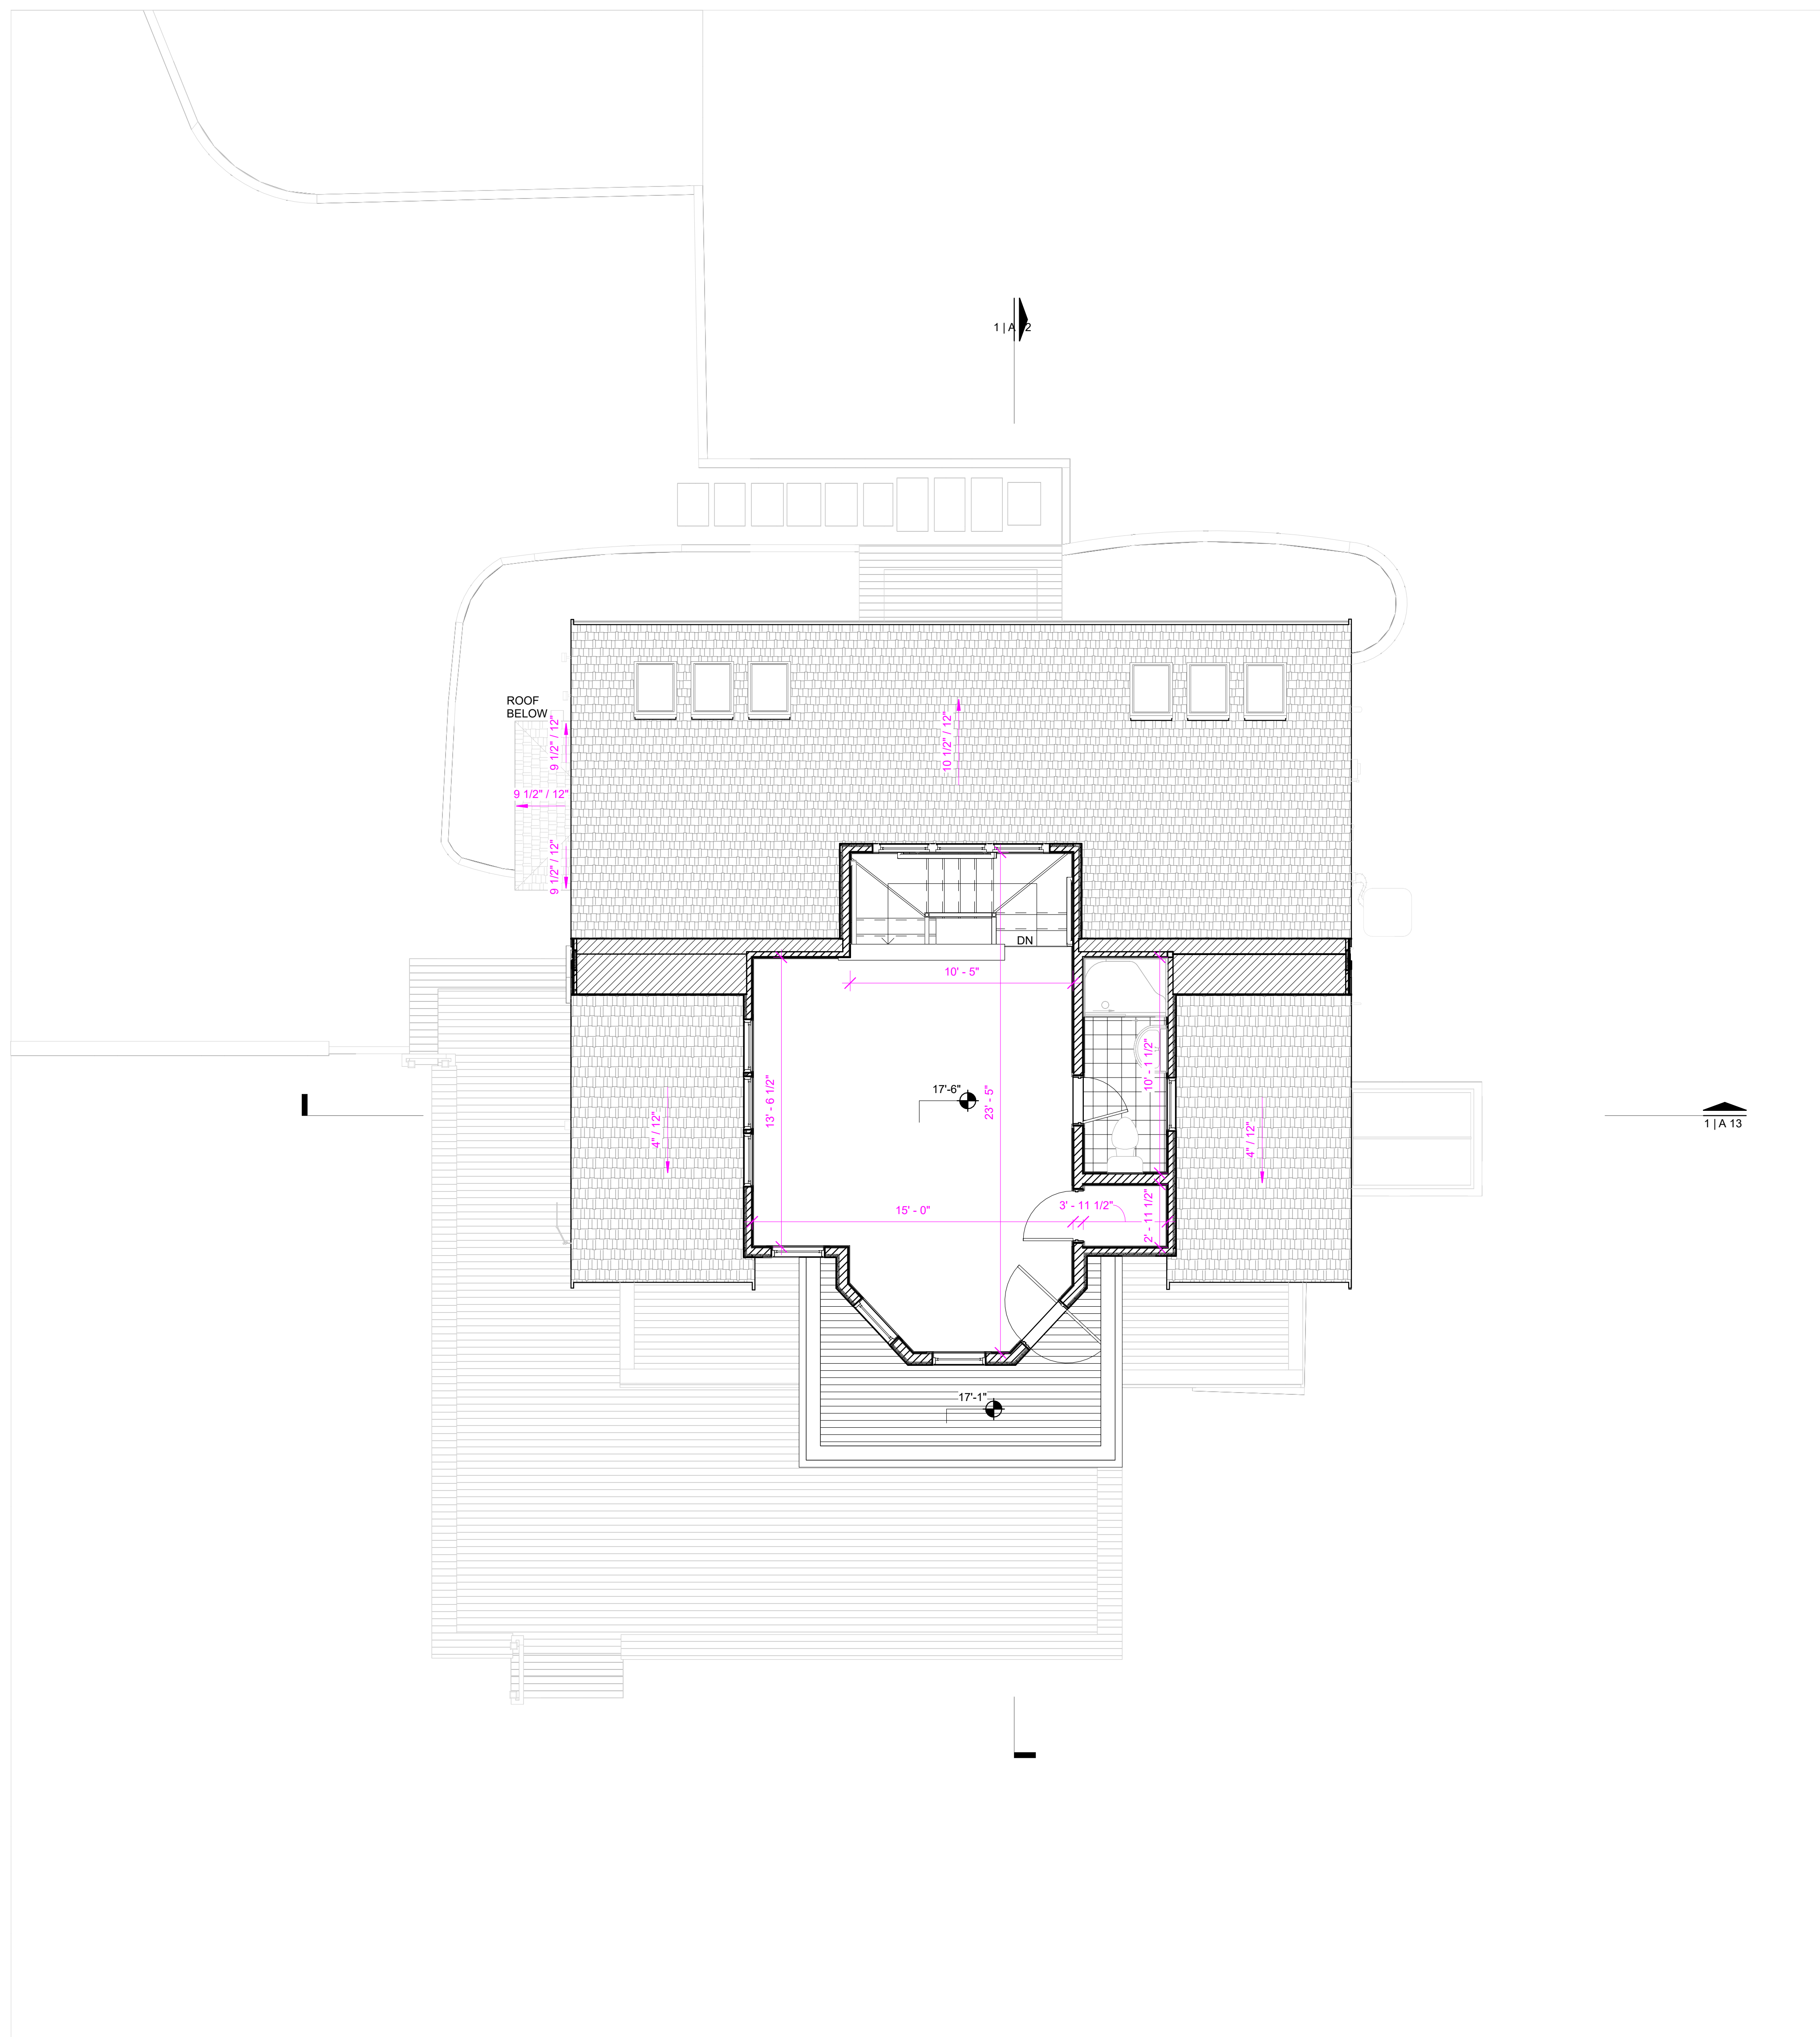

Existing drawings, not for construction.
Contractor to verify dimensions in field prior to construction,
fabrication, or installation.

THIRD FLOOR PLAN


Project Number 0000
Date 2024.09.20
Drawn By OIV
Checked By ELU

A 05

Scale 1/4" = 1'-0"



Plan North

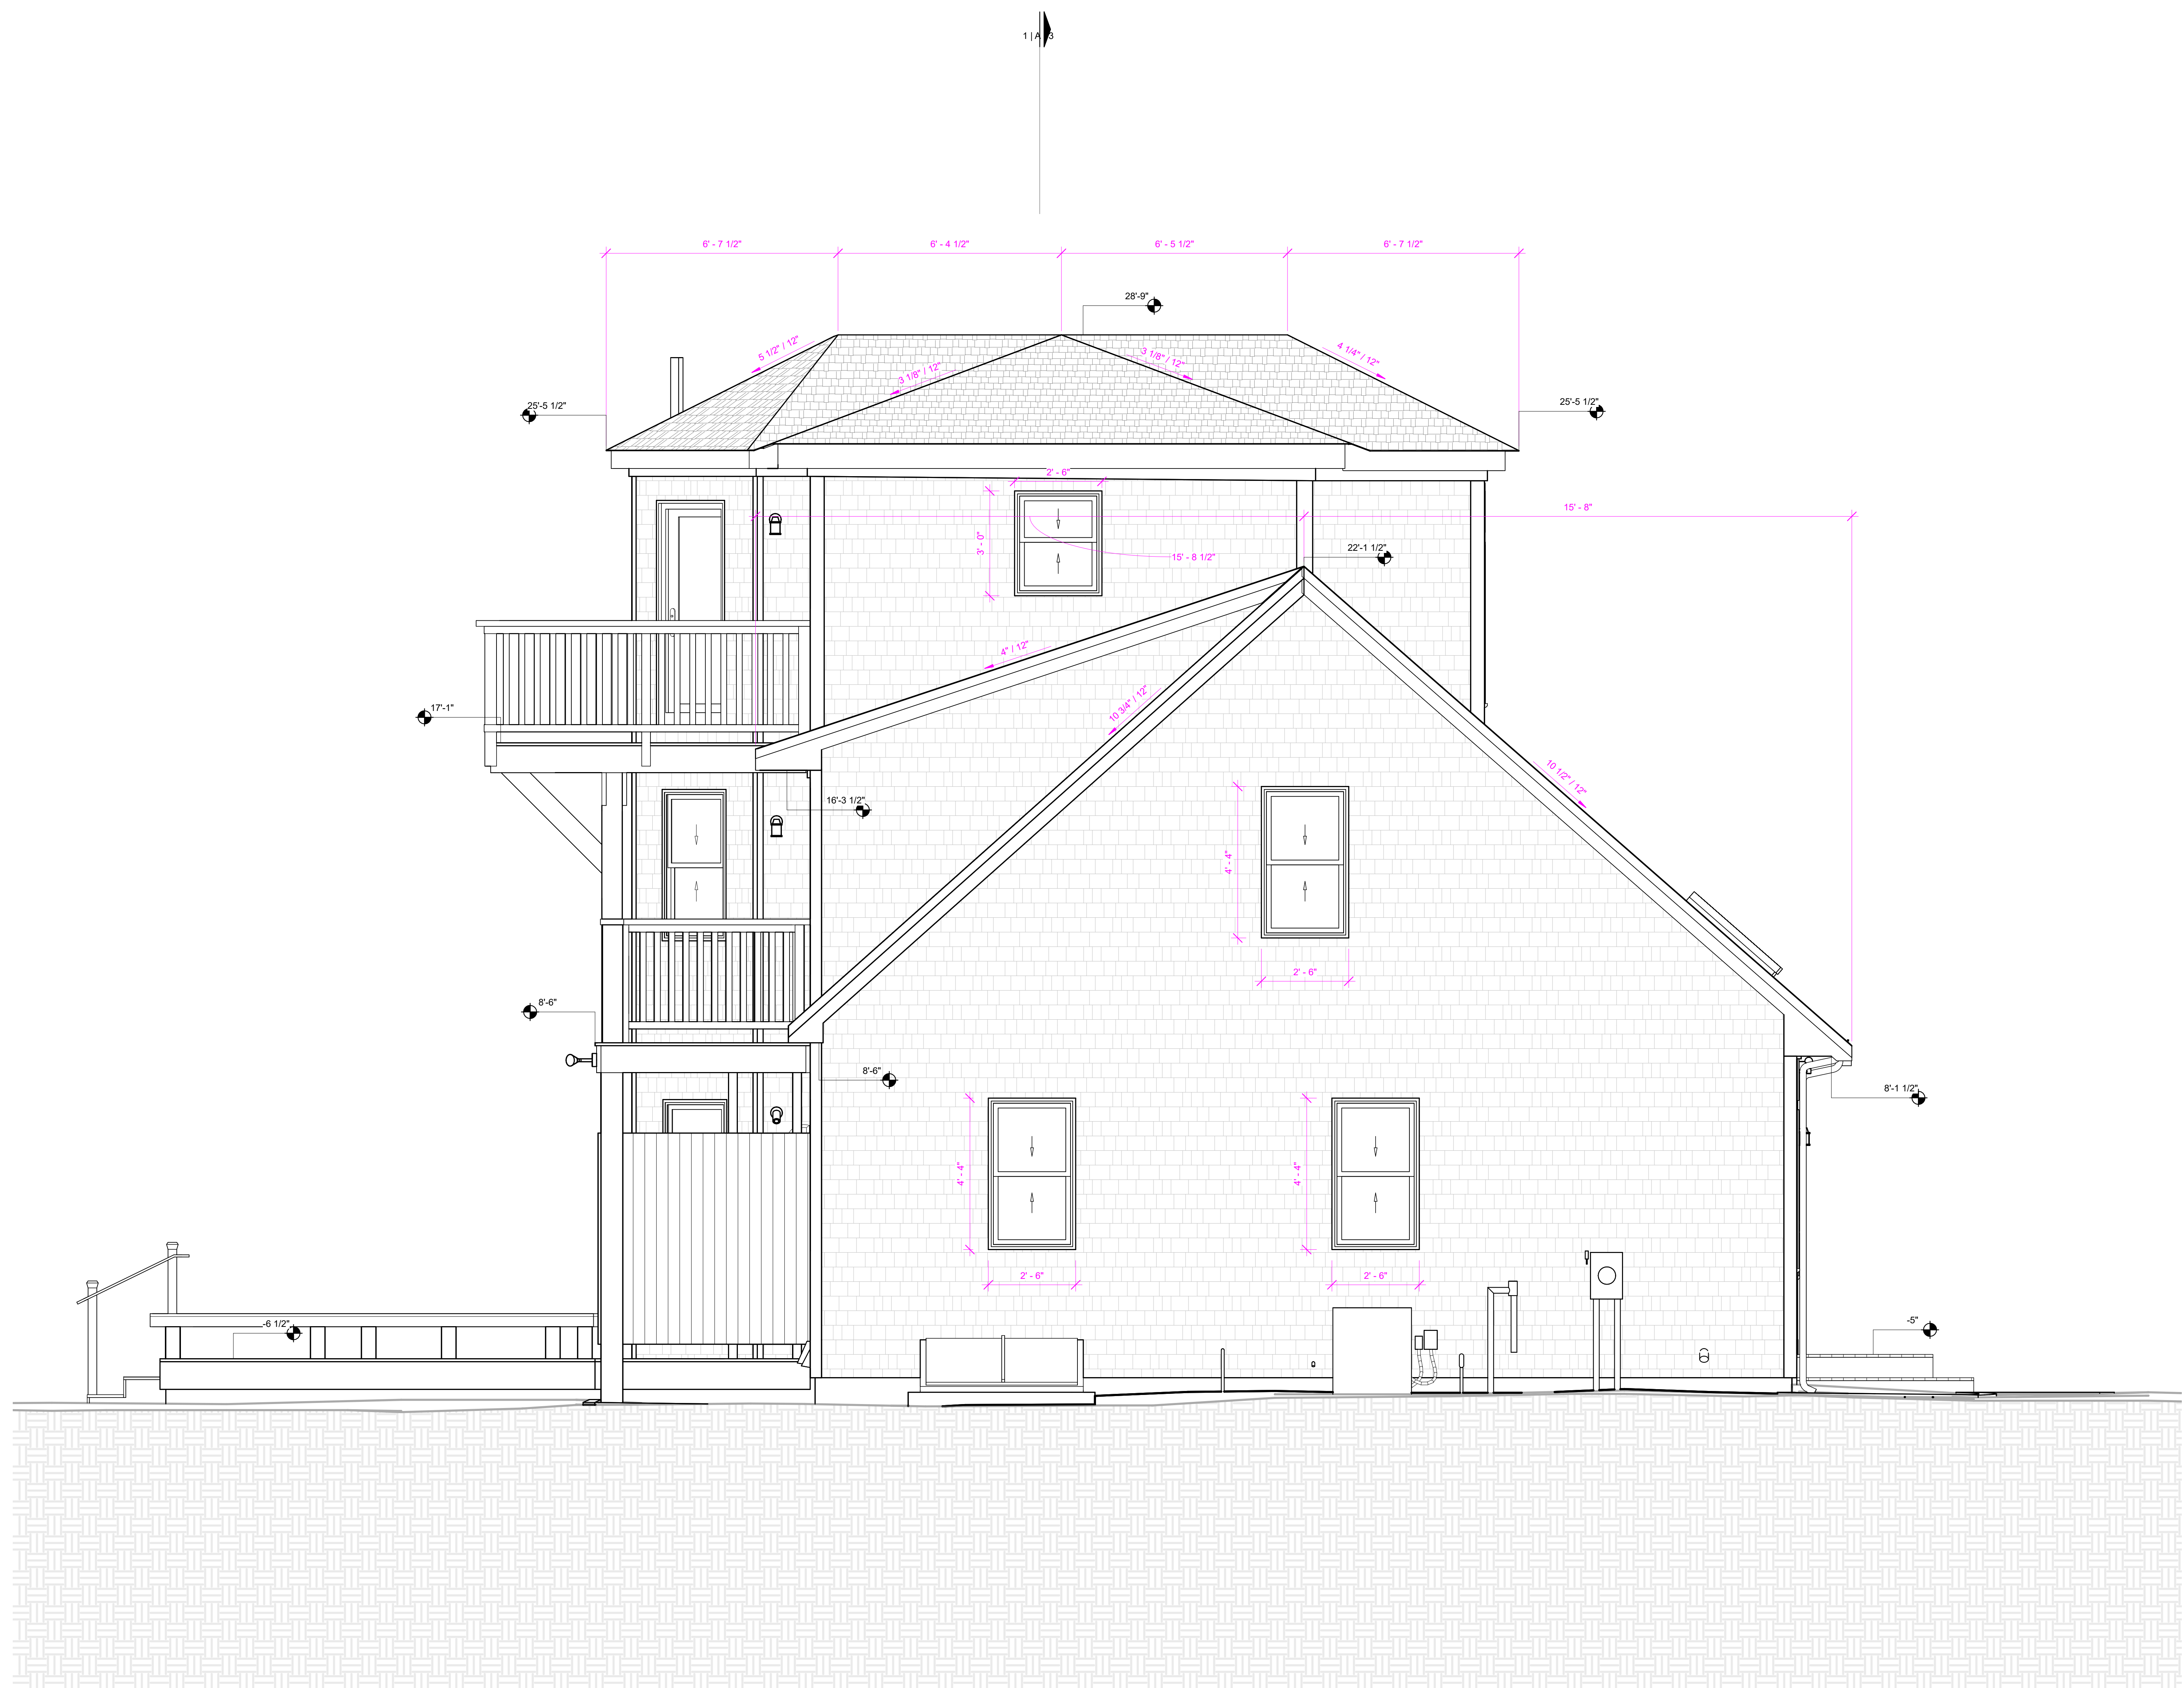

Existing drawings, not for construction.
Contractor to verify dimensions in field prior to construction,
fabrication, or installation.

EAST ELEVATION

Project Number	0000
Date	2024.09.20
Drawn By	OIV
Checked By	ELU

A 08

Scale 1/2" = 1'-0"





Existing drawings, not for construction.
Contractor to verify dimensions in field prior to construction,
fabrication, or installation.

NORTH ELEVATION

Project Number 0000
Date 2024.09.20
Drawn By OIV
Checked By ELU

A 09

Scale 1/2" = 1'-0"





Existing drawings, not for construction.
Contractor to verify dimensions in field prior to construction,
fabrication, or installation.

SOUTH ELEVATION

Project Number 0000
Date 2024.09.20
Drawn By OIV
Checked By ELU

A 10

Scale 1/2" = 1'-0"



13



Existing drawings, not for construction.
Contractor to verify dimensions in field prior to construction,
fabrication, or installation.

WEST ELEVATION


Project Number 0000
Date 2024.09.20
Drawn By OIV
Checked By ELU

A 11

Scale 1/2" = 1'-0"



1 WEST ELEVATION
1/2" = 1'-0"

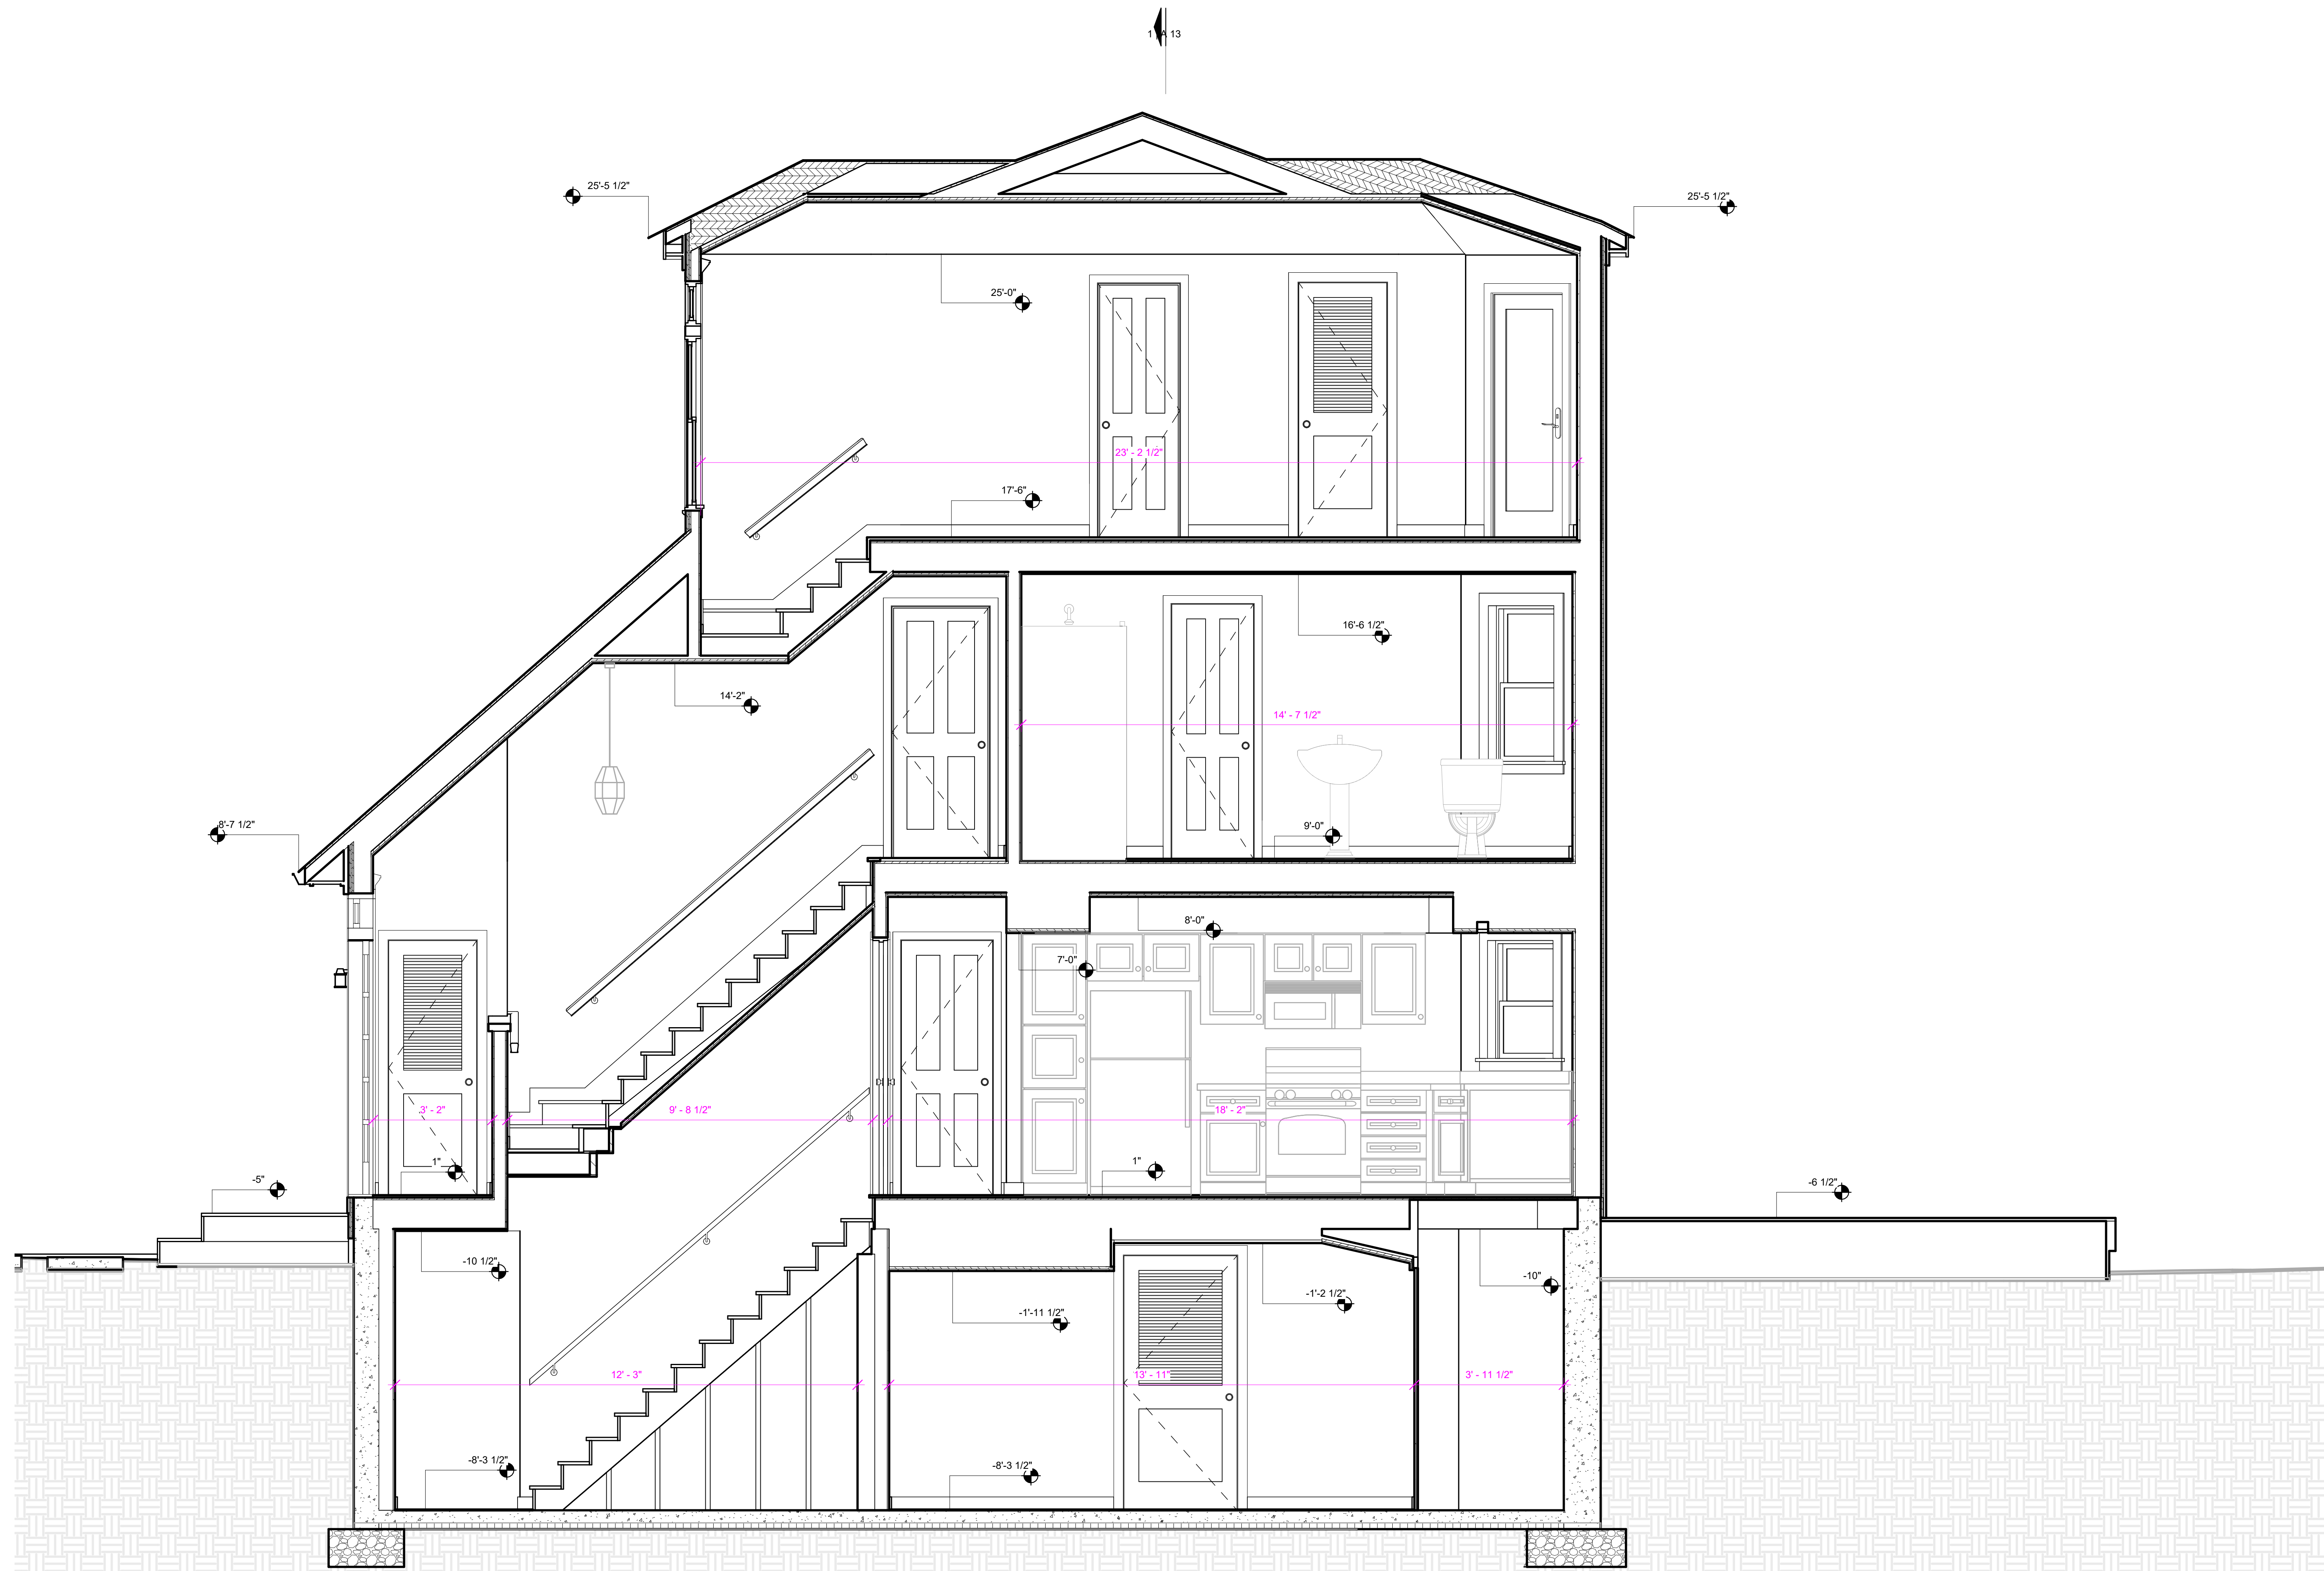

Existing drawings, not for construction.
Contractor to verify dimensions in field prior to construction,
fabrication, or installation.


SECTION 1

Project Number 0000
Date 2024.09.20
Drawn By OIV
Checked By ELU

A 12

Scale 1/2" = 1'-0"



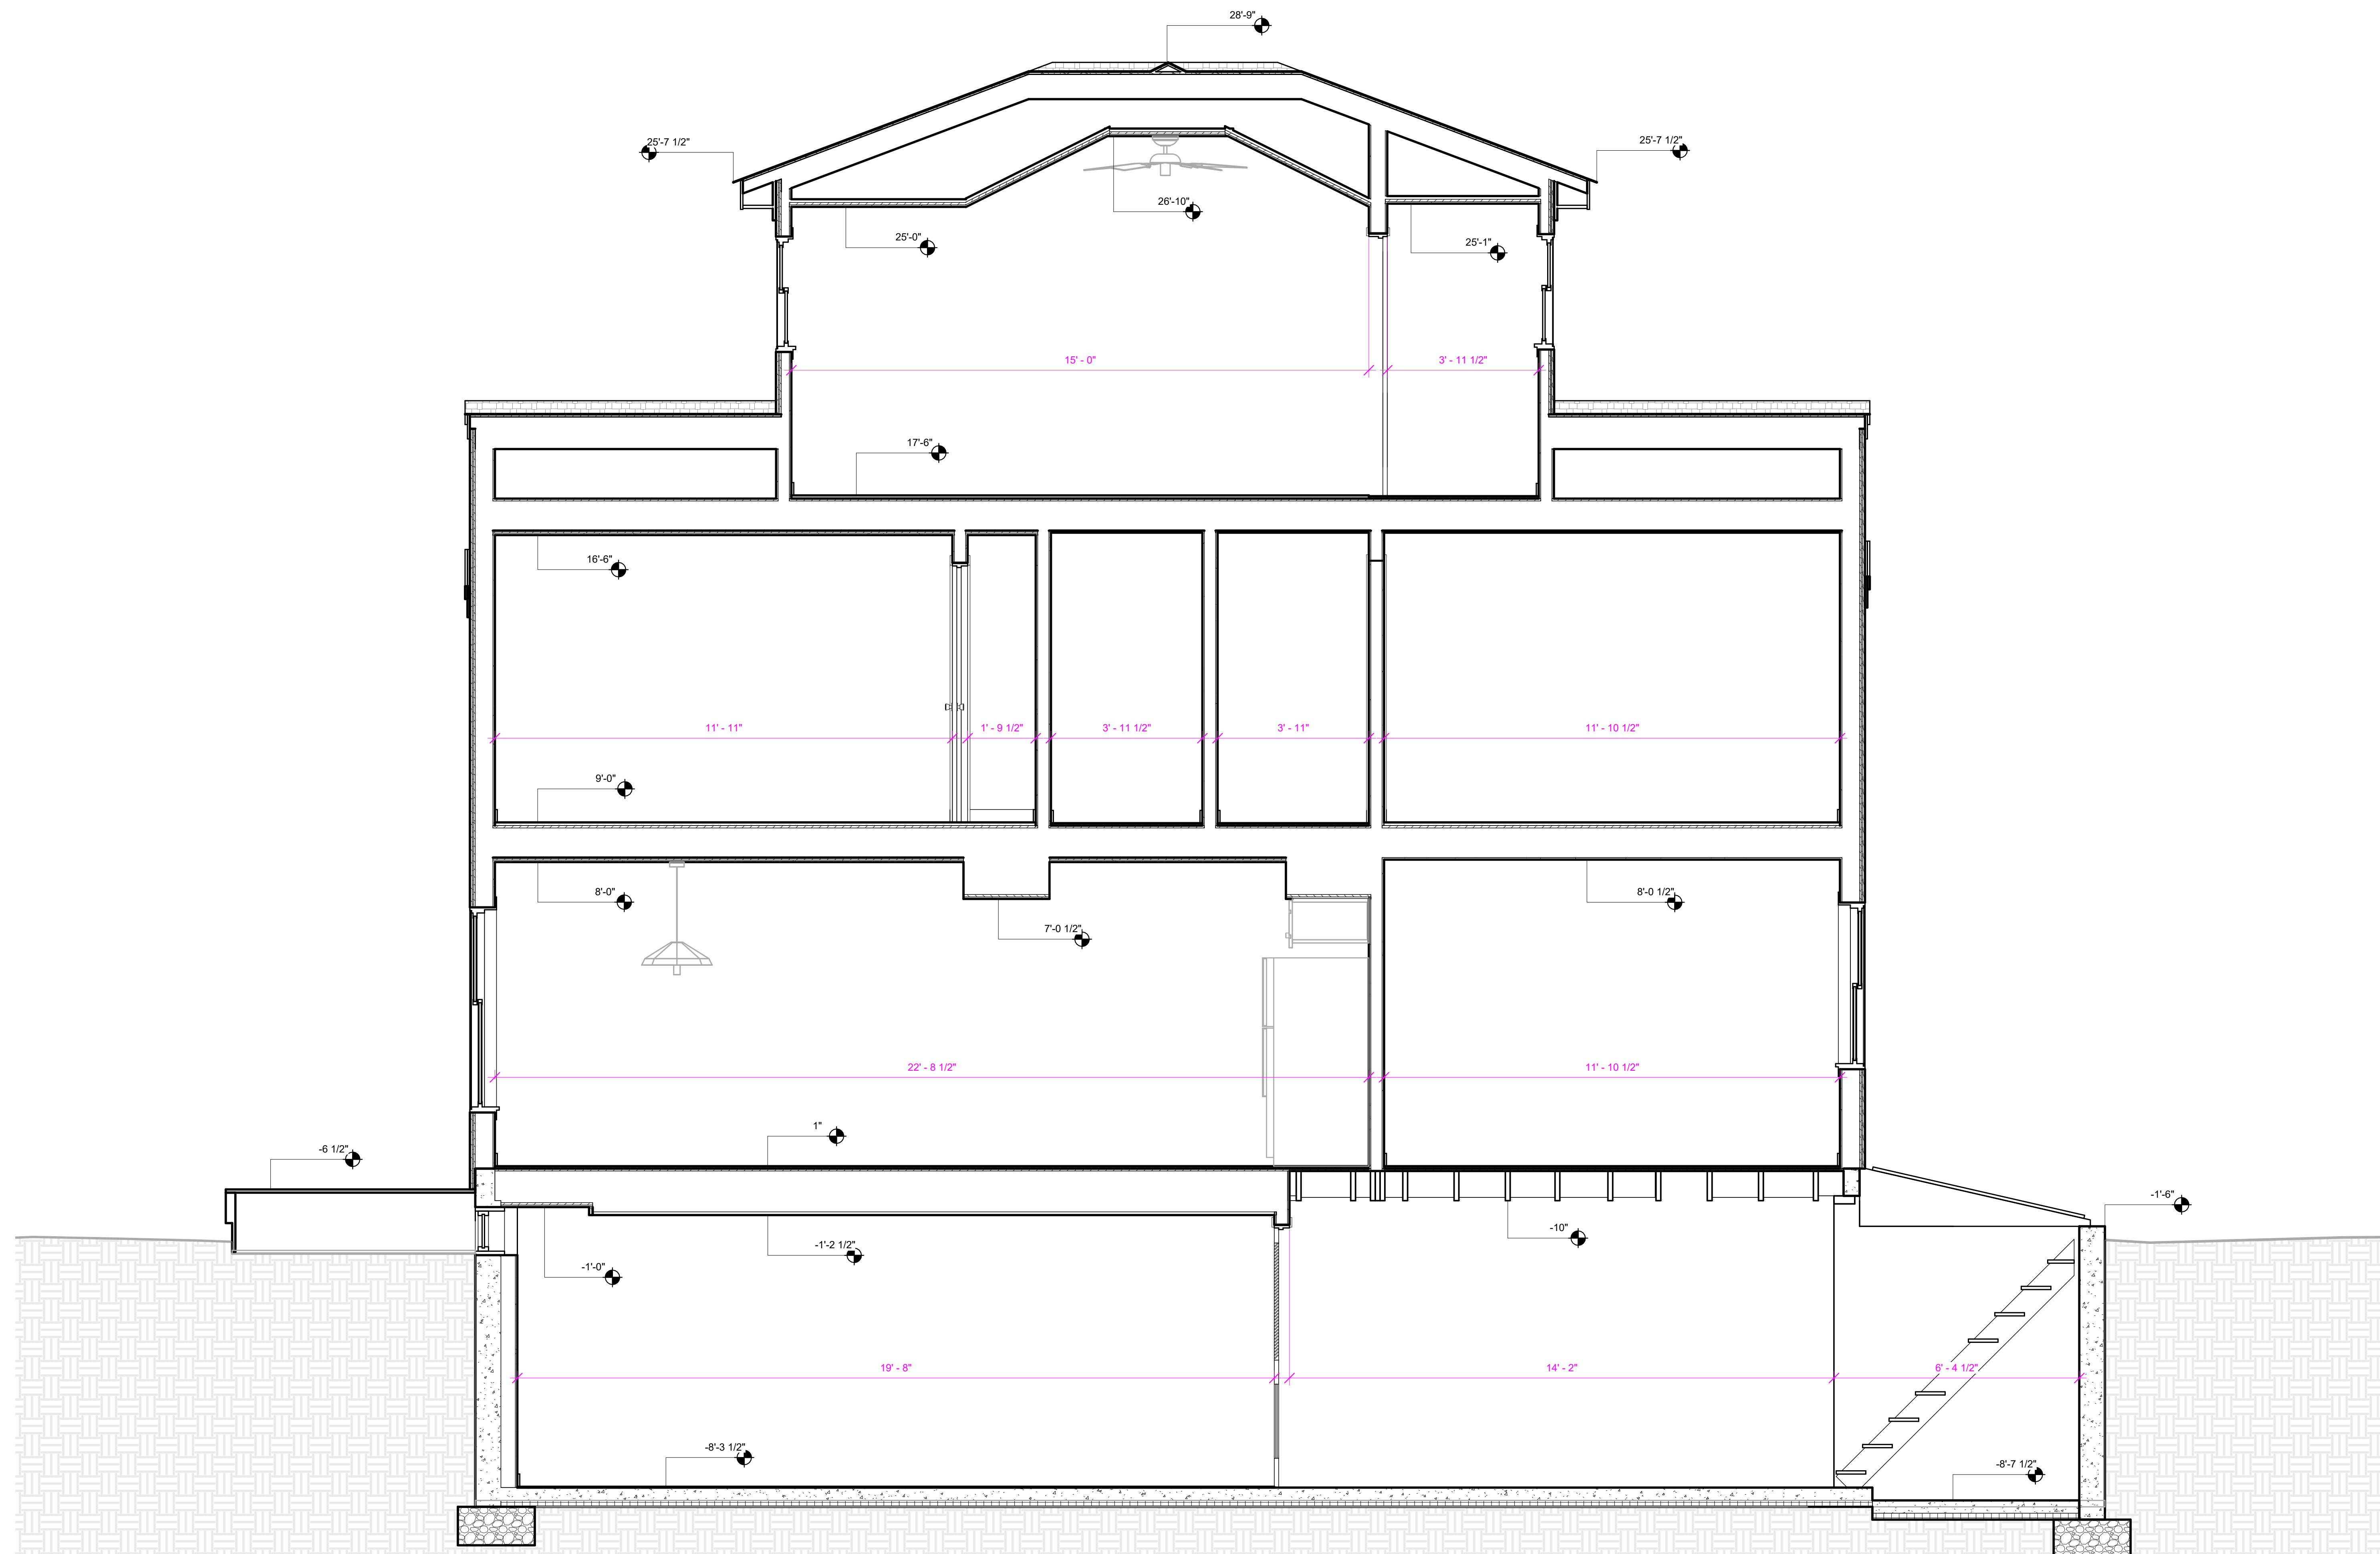

Existing drawings, not for construction.
Contractor to verify dimensions in field prior to construction,
fabrication, or installation.

SECTION 2

Project Number 0000
Date 2024.09.20
Drawn By OIV
Checked By ELU

A 13

Scale 1/2" = 1'-0"

