

1 SECOND FLOOR PLAN
1/4" = 1'-0"

Existing drawings, not for construction.
Contractor to verify dimensions in field prior to construction,
fabrication, or installation.

SECOND FLOOR PLAN

Project Number

Date

Drawn By


Checked By

02

Scale 1/4" = 1'-0"



Plan North

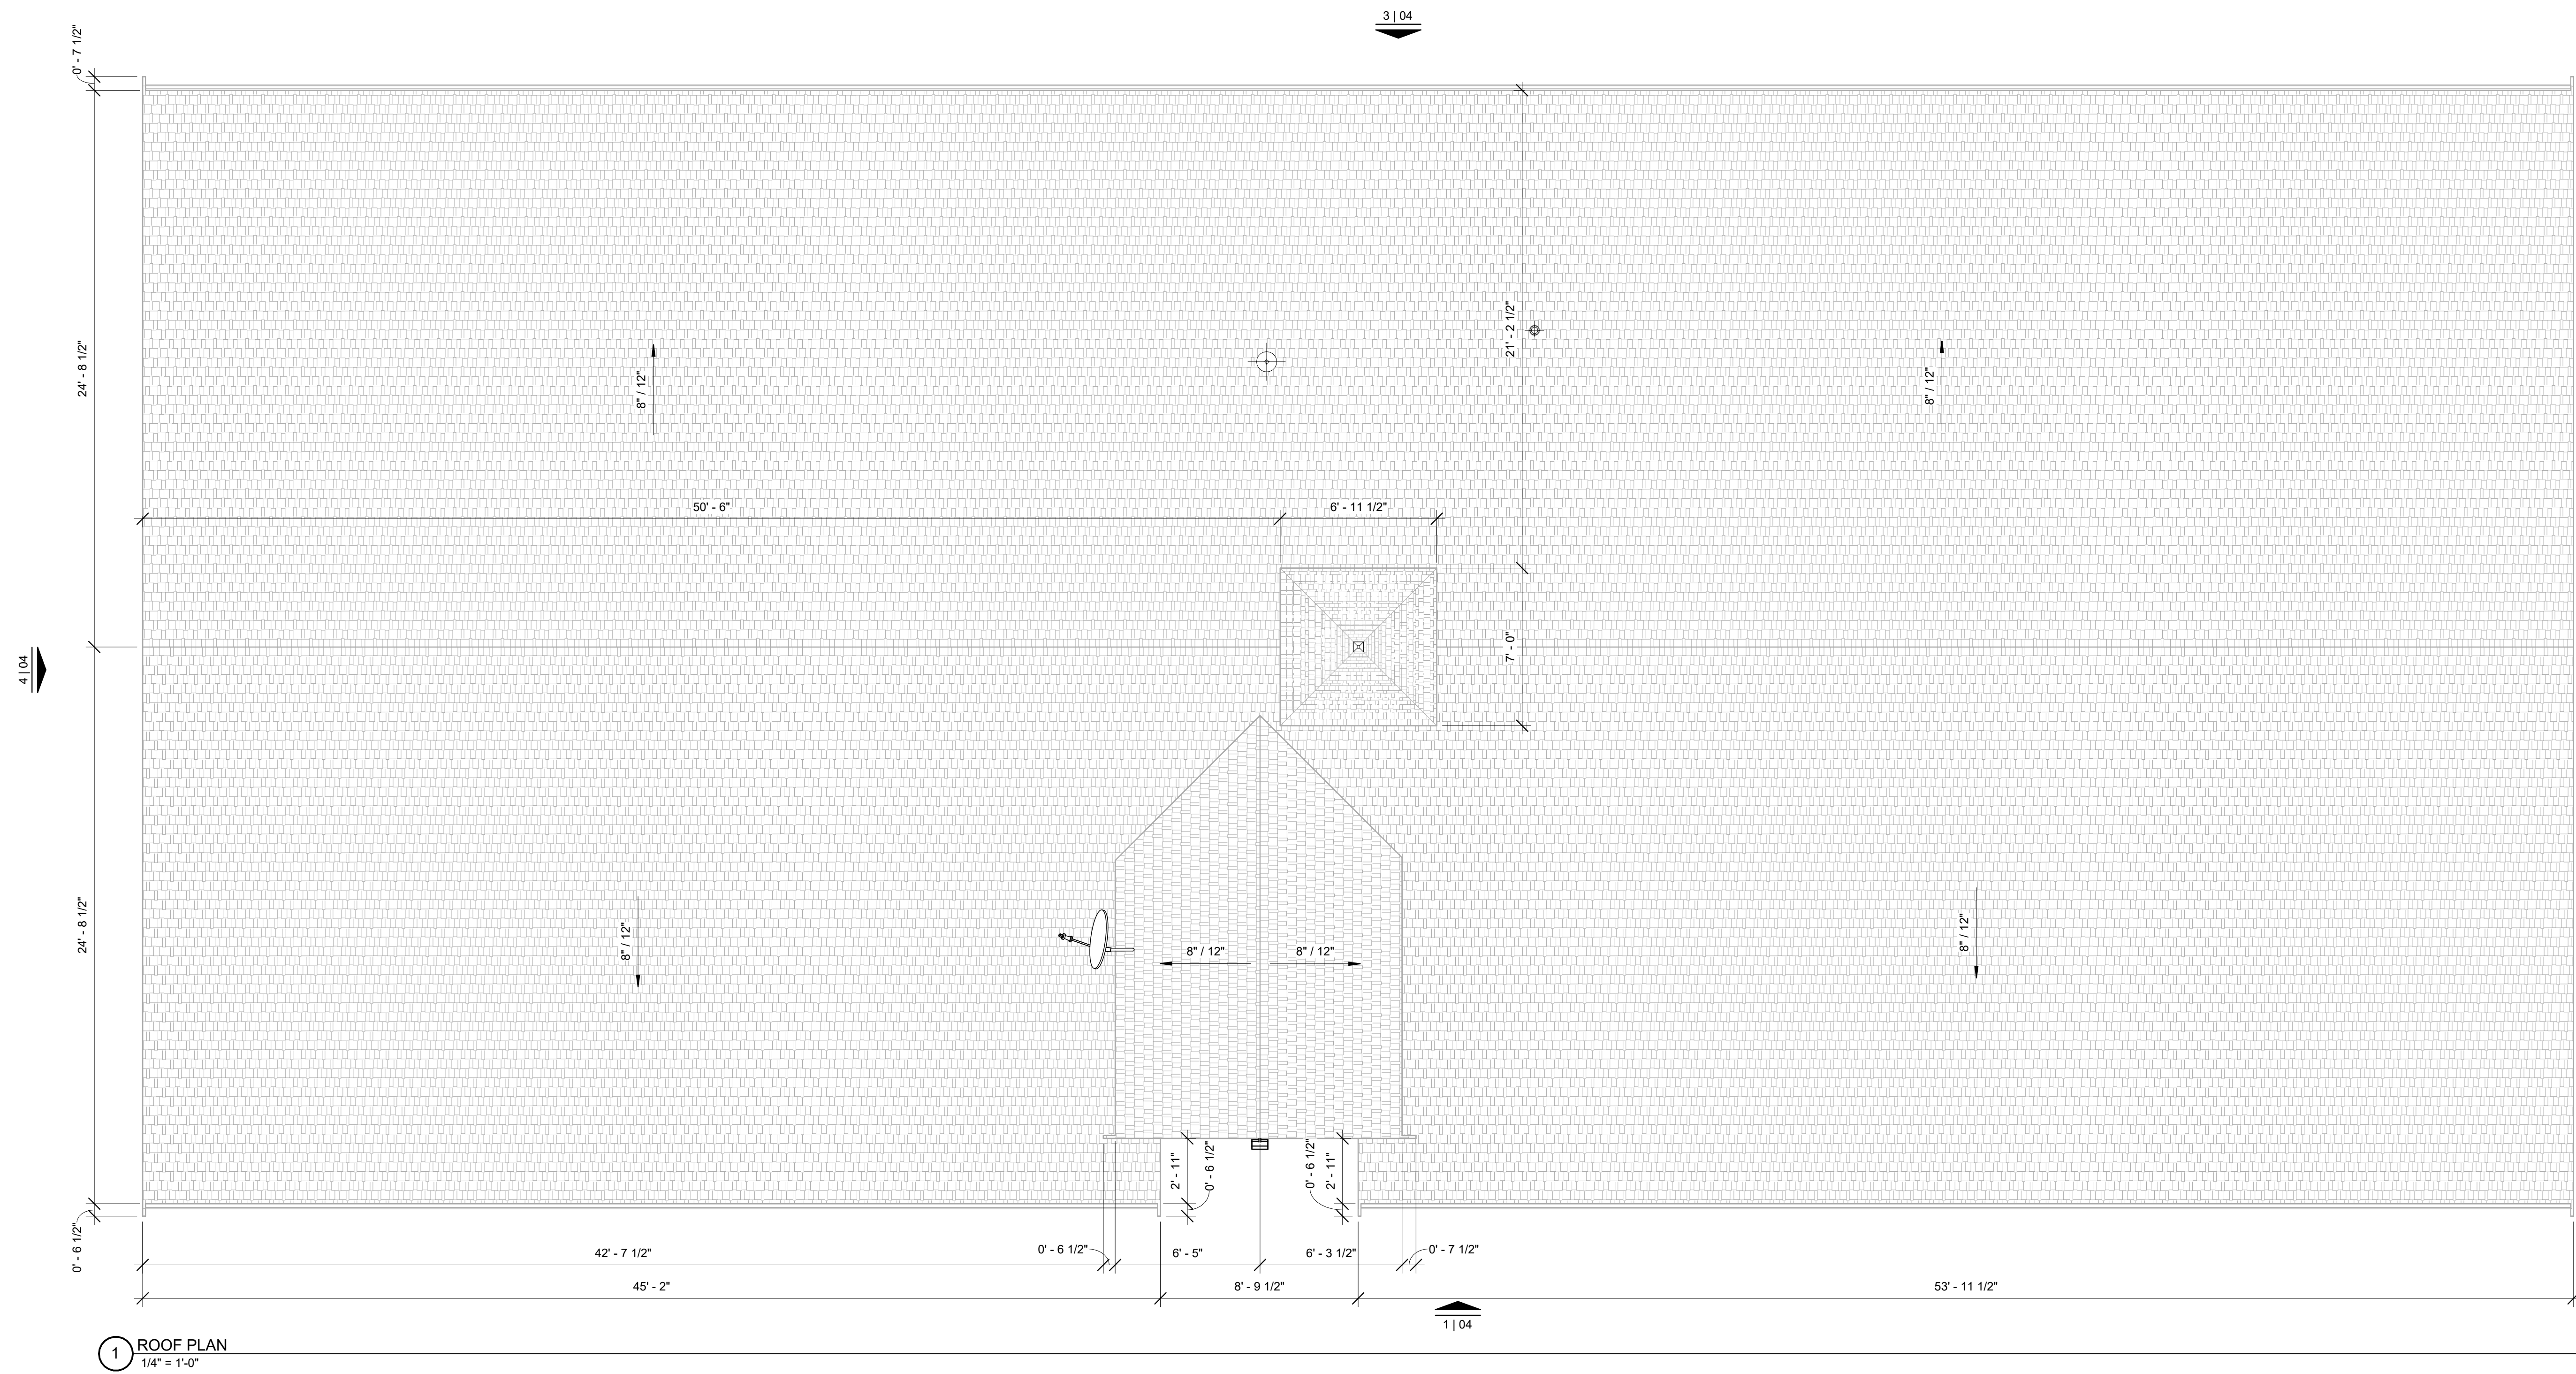

1 ROOF PLAN
1/4" = 1'-0"

Existing drawings, not for construction.
Contractor to verify dimensions in field prior to construction,
fabrication, or installation.

ROOF PLAN

Project Number

Date

Drawn By


Checked By

03


Scale 1/4" = 1'-0"




Plan North

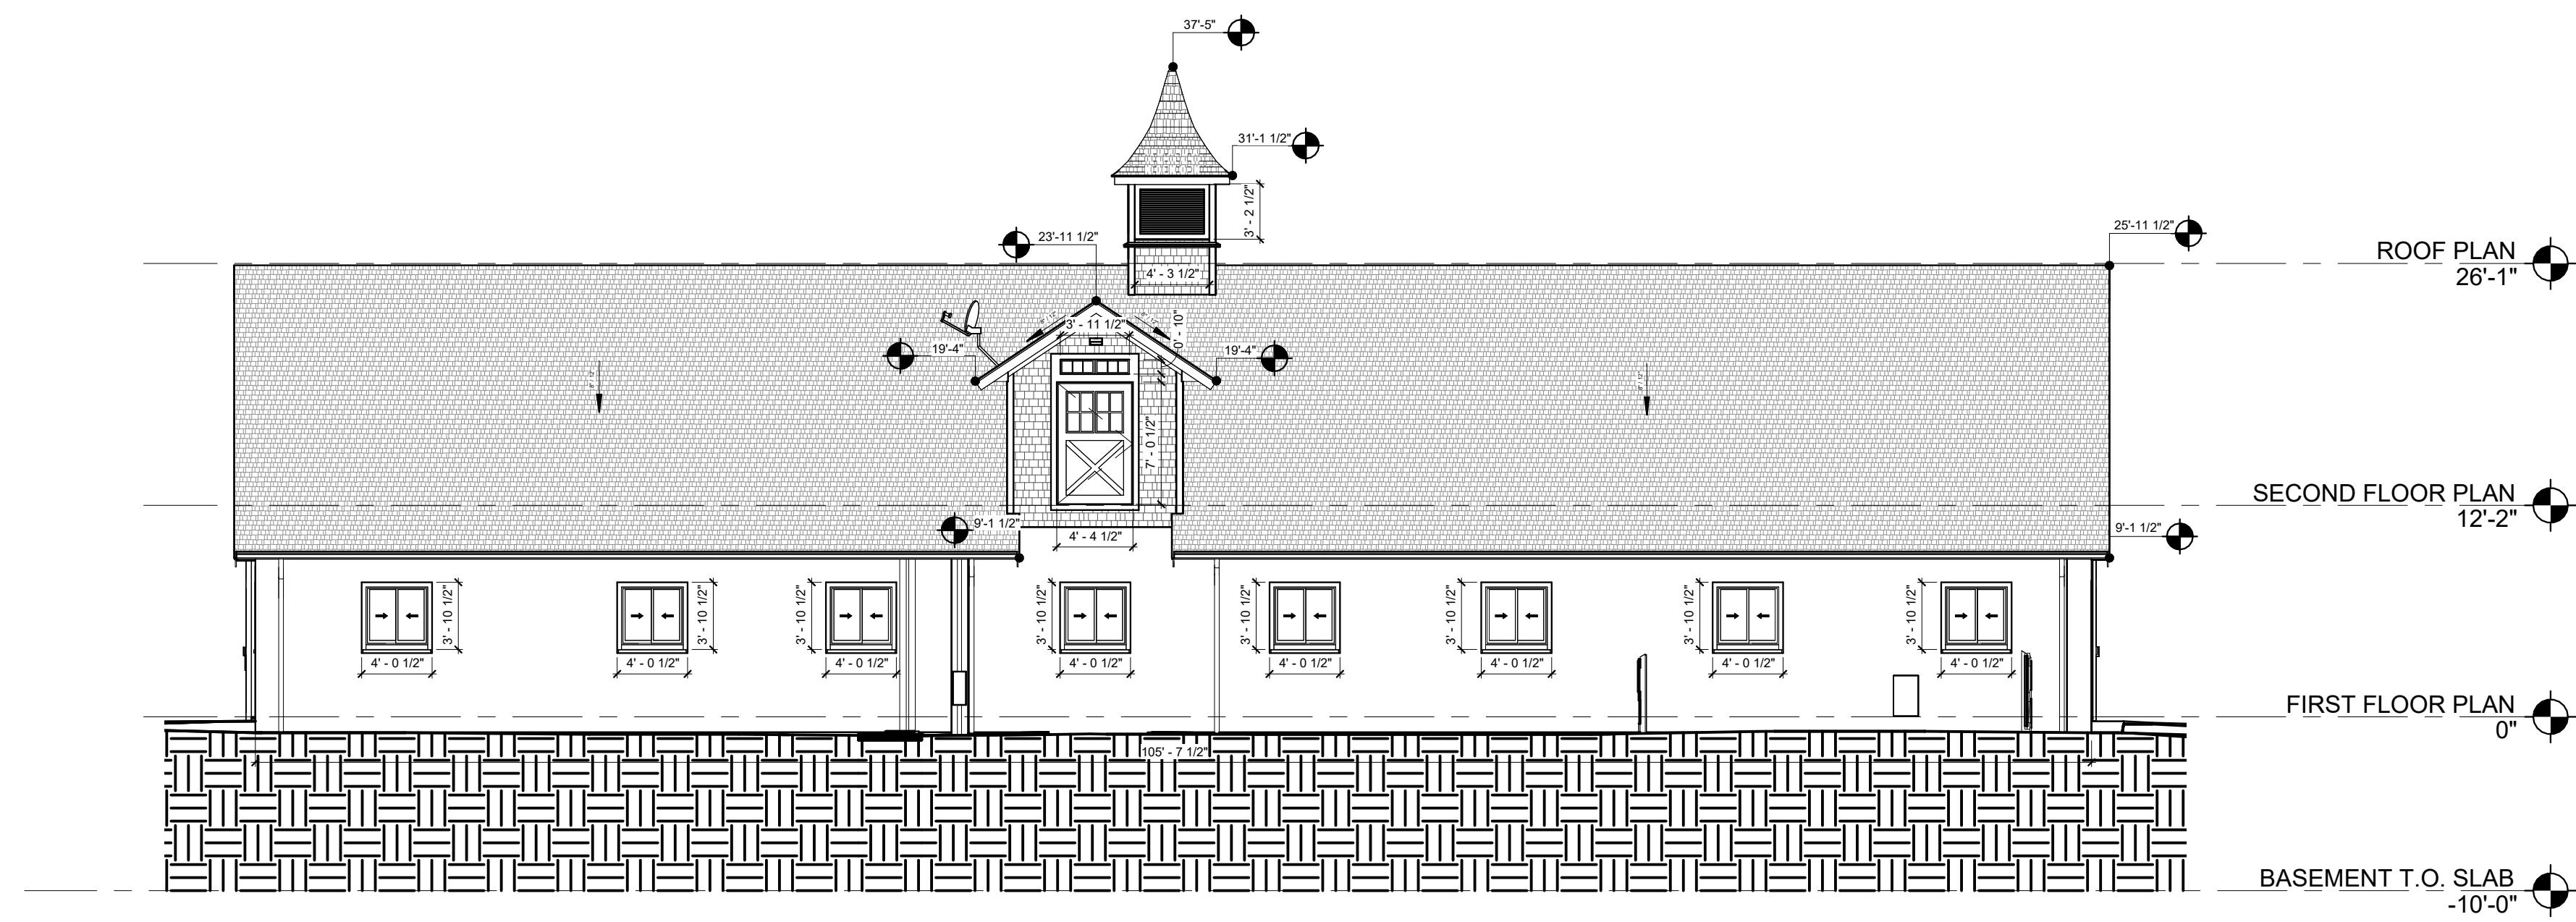


1 SOUTH ELEVATION
1/8" = 1'-0"

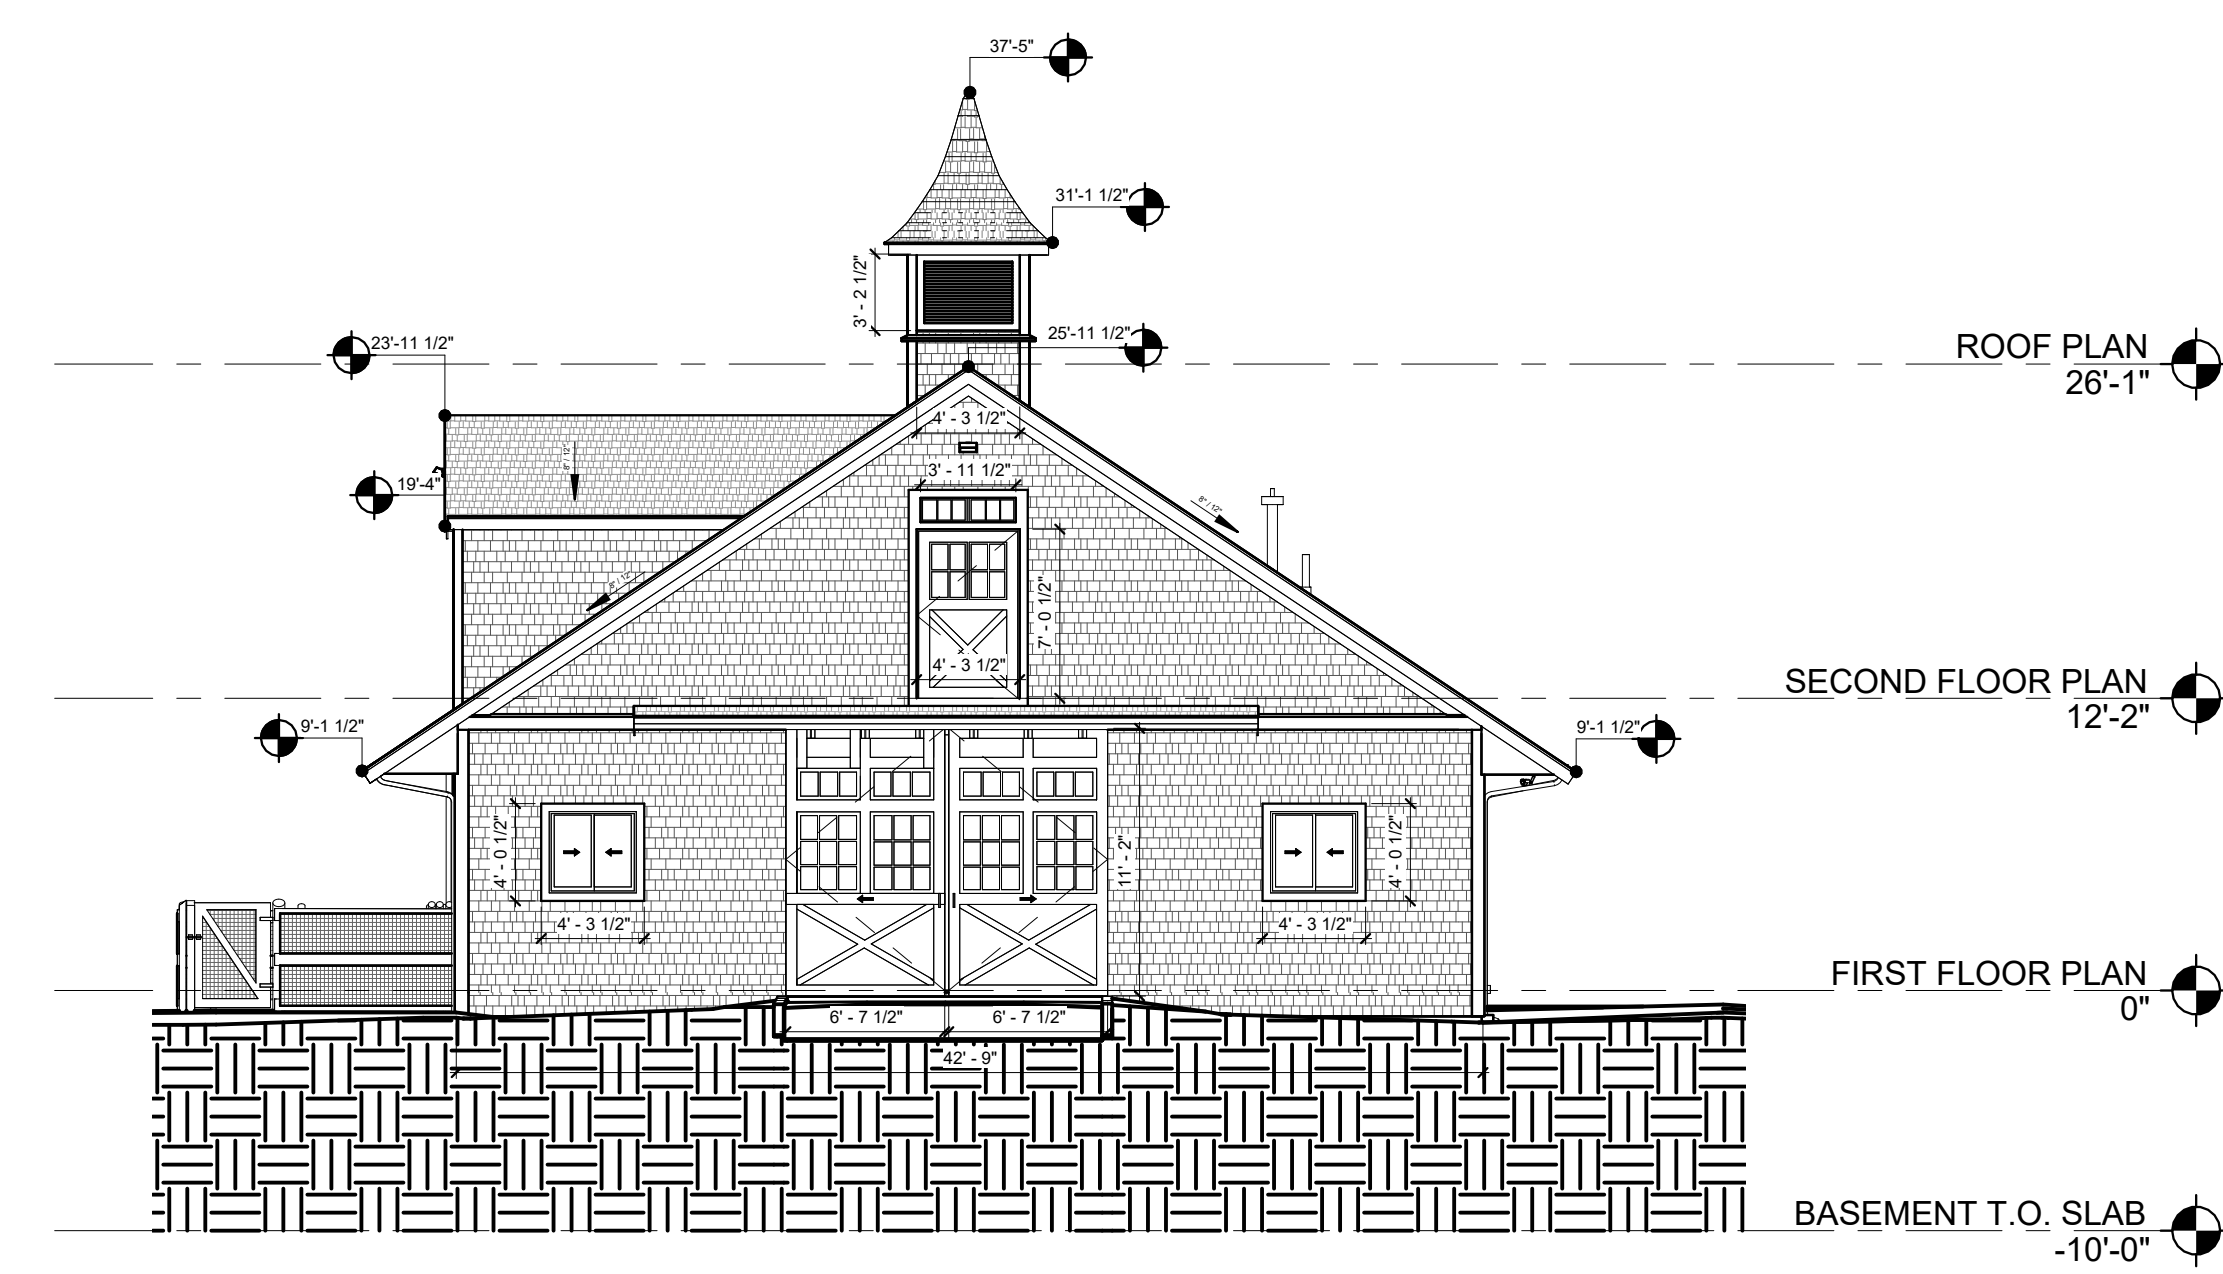

2 EAST ELEVATION
1/8" = 1'-0"

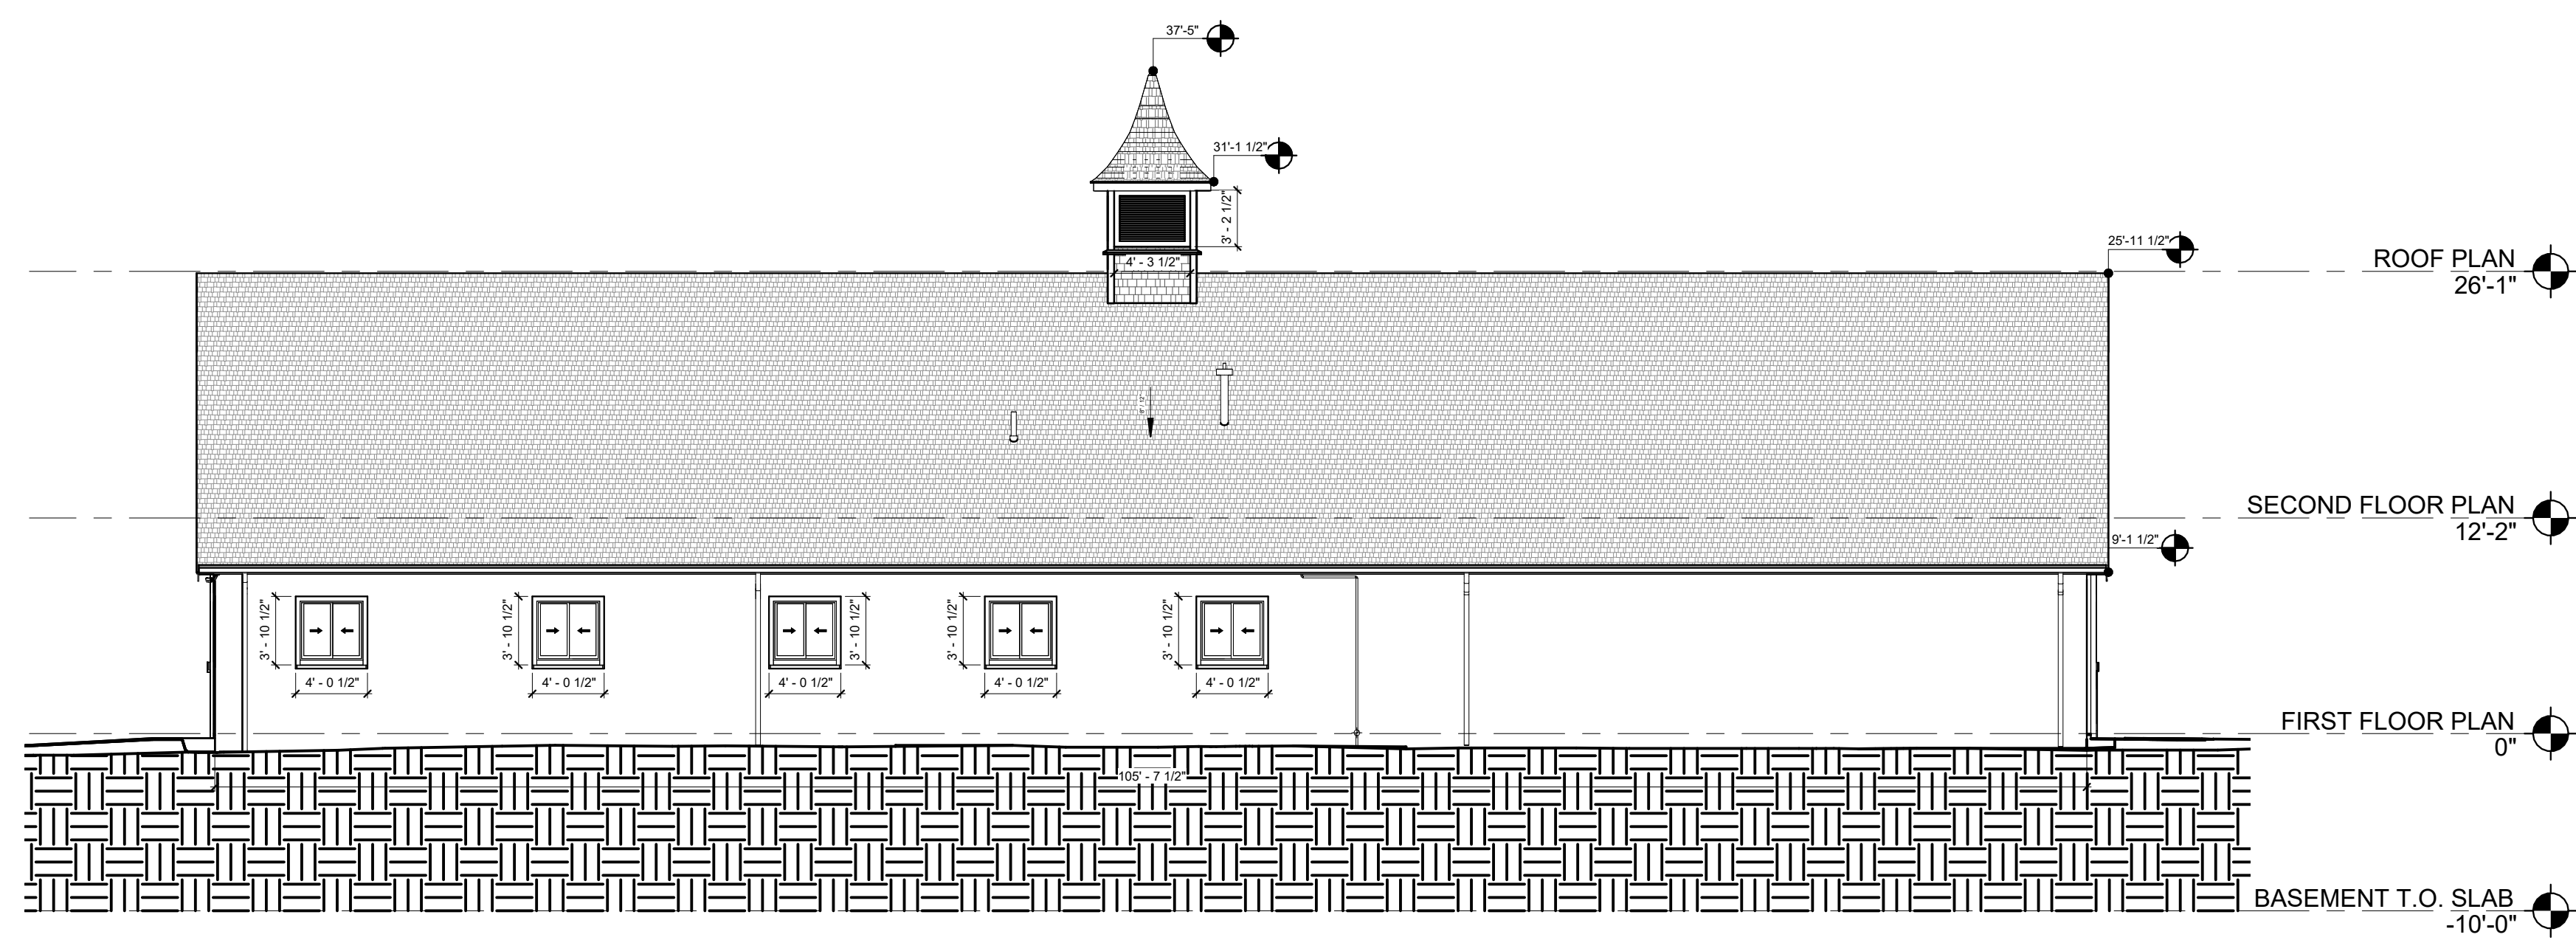

3 NORTH ELEVATION
1/8" = 1'-0"

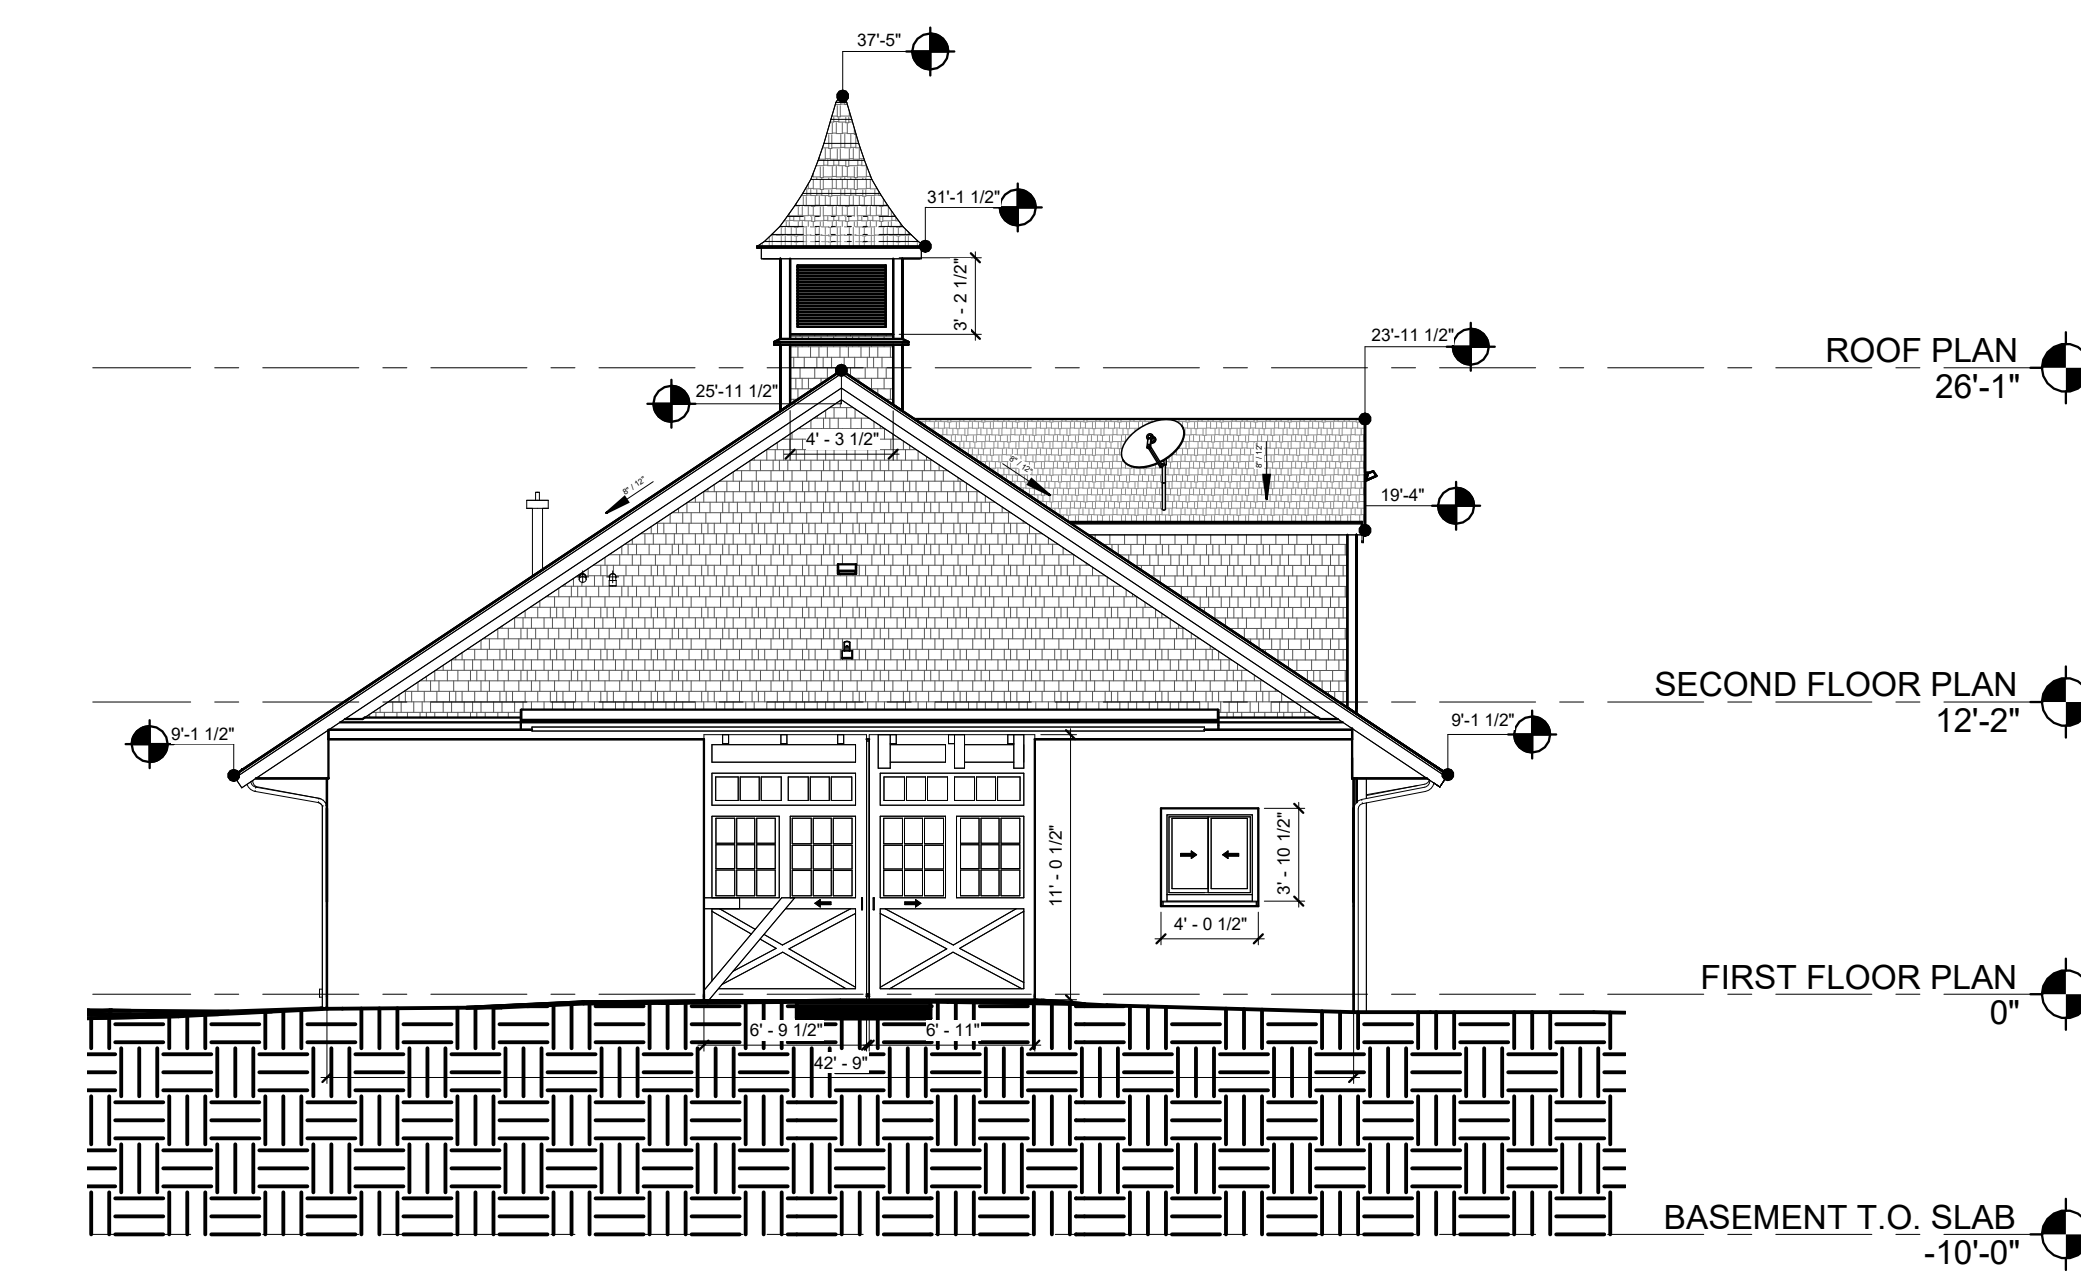

4 WEST ELEVATION
1/8" = 1'-0"

Existing drawings, not for construction.
Contractor to verify dimensions in field prior to construction,
fabrication, or installation.

ELEVATIONS

Project Number

Date

Drawn By

Checked By

04

Scale 1/8" = 1'-0"

