

1 FIRST FLOOR PLAN - EXISTING  
1/8" = 1'-0"

Existing drawings, not for construction.  
Contractor to verify dimensions in field prior to construction,  
fabrication, or installation.

## FIRST FLOOR PLAN

Project Number

Date

Drawn By


Checked By

# 01

Scale 1/8" = 1'-0"



Plan North

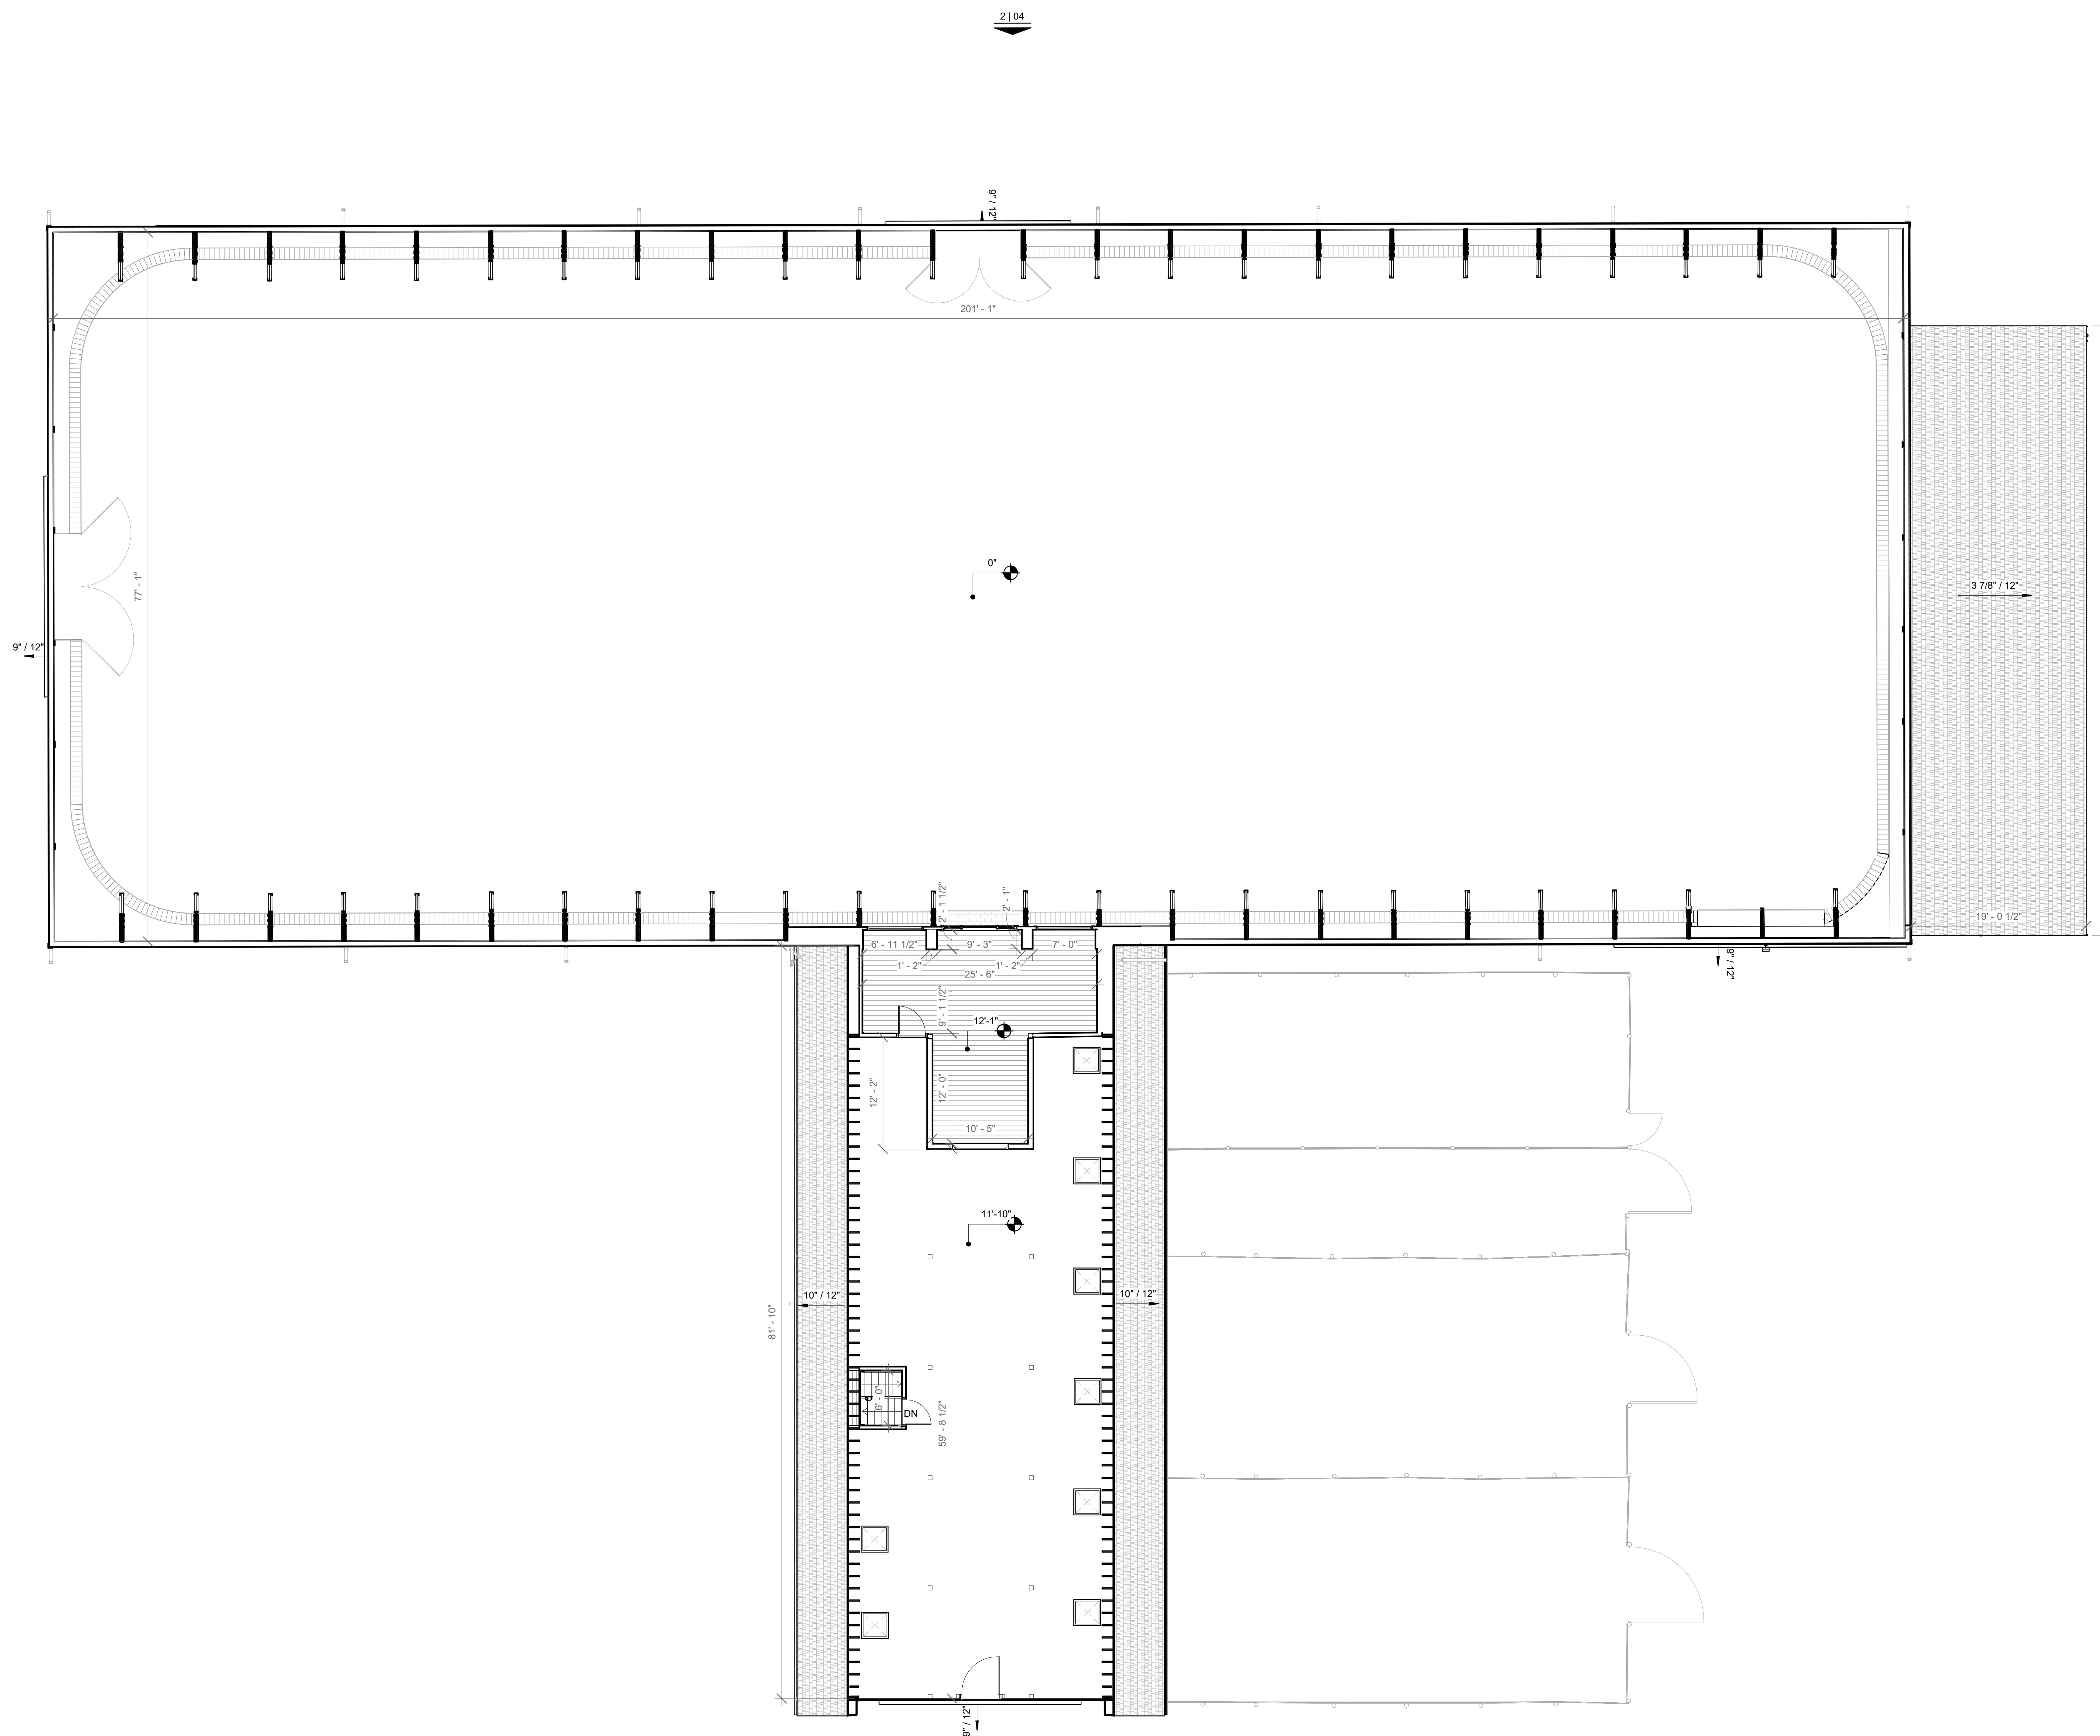

2106

2104

2104

1 SECOND FLOOR PLAN - EXISTING  
1/8" = 1'-0"


Existing drawings, not for construction.  
Contractor to verify dimensions in field prior to construction,  
fabrication, or installation.


## SECOND FLOOR PLAN

Project Number  
Date  
Drawn By  
Checked By

02

Scale 1/8" = 1'-0"

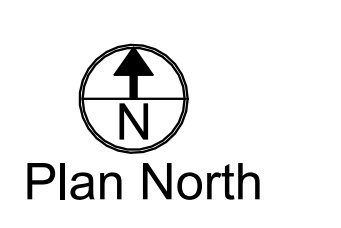

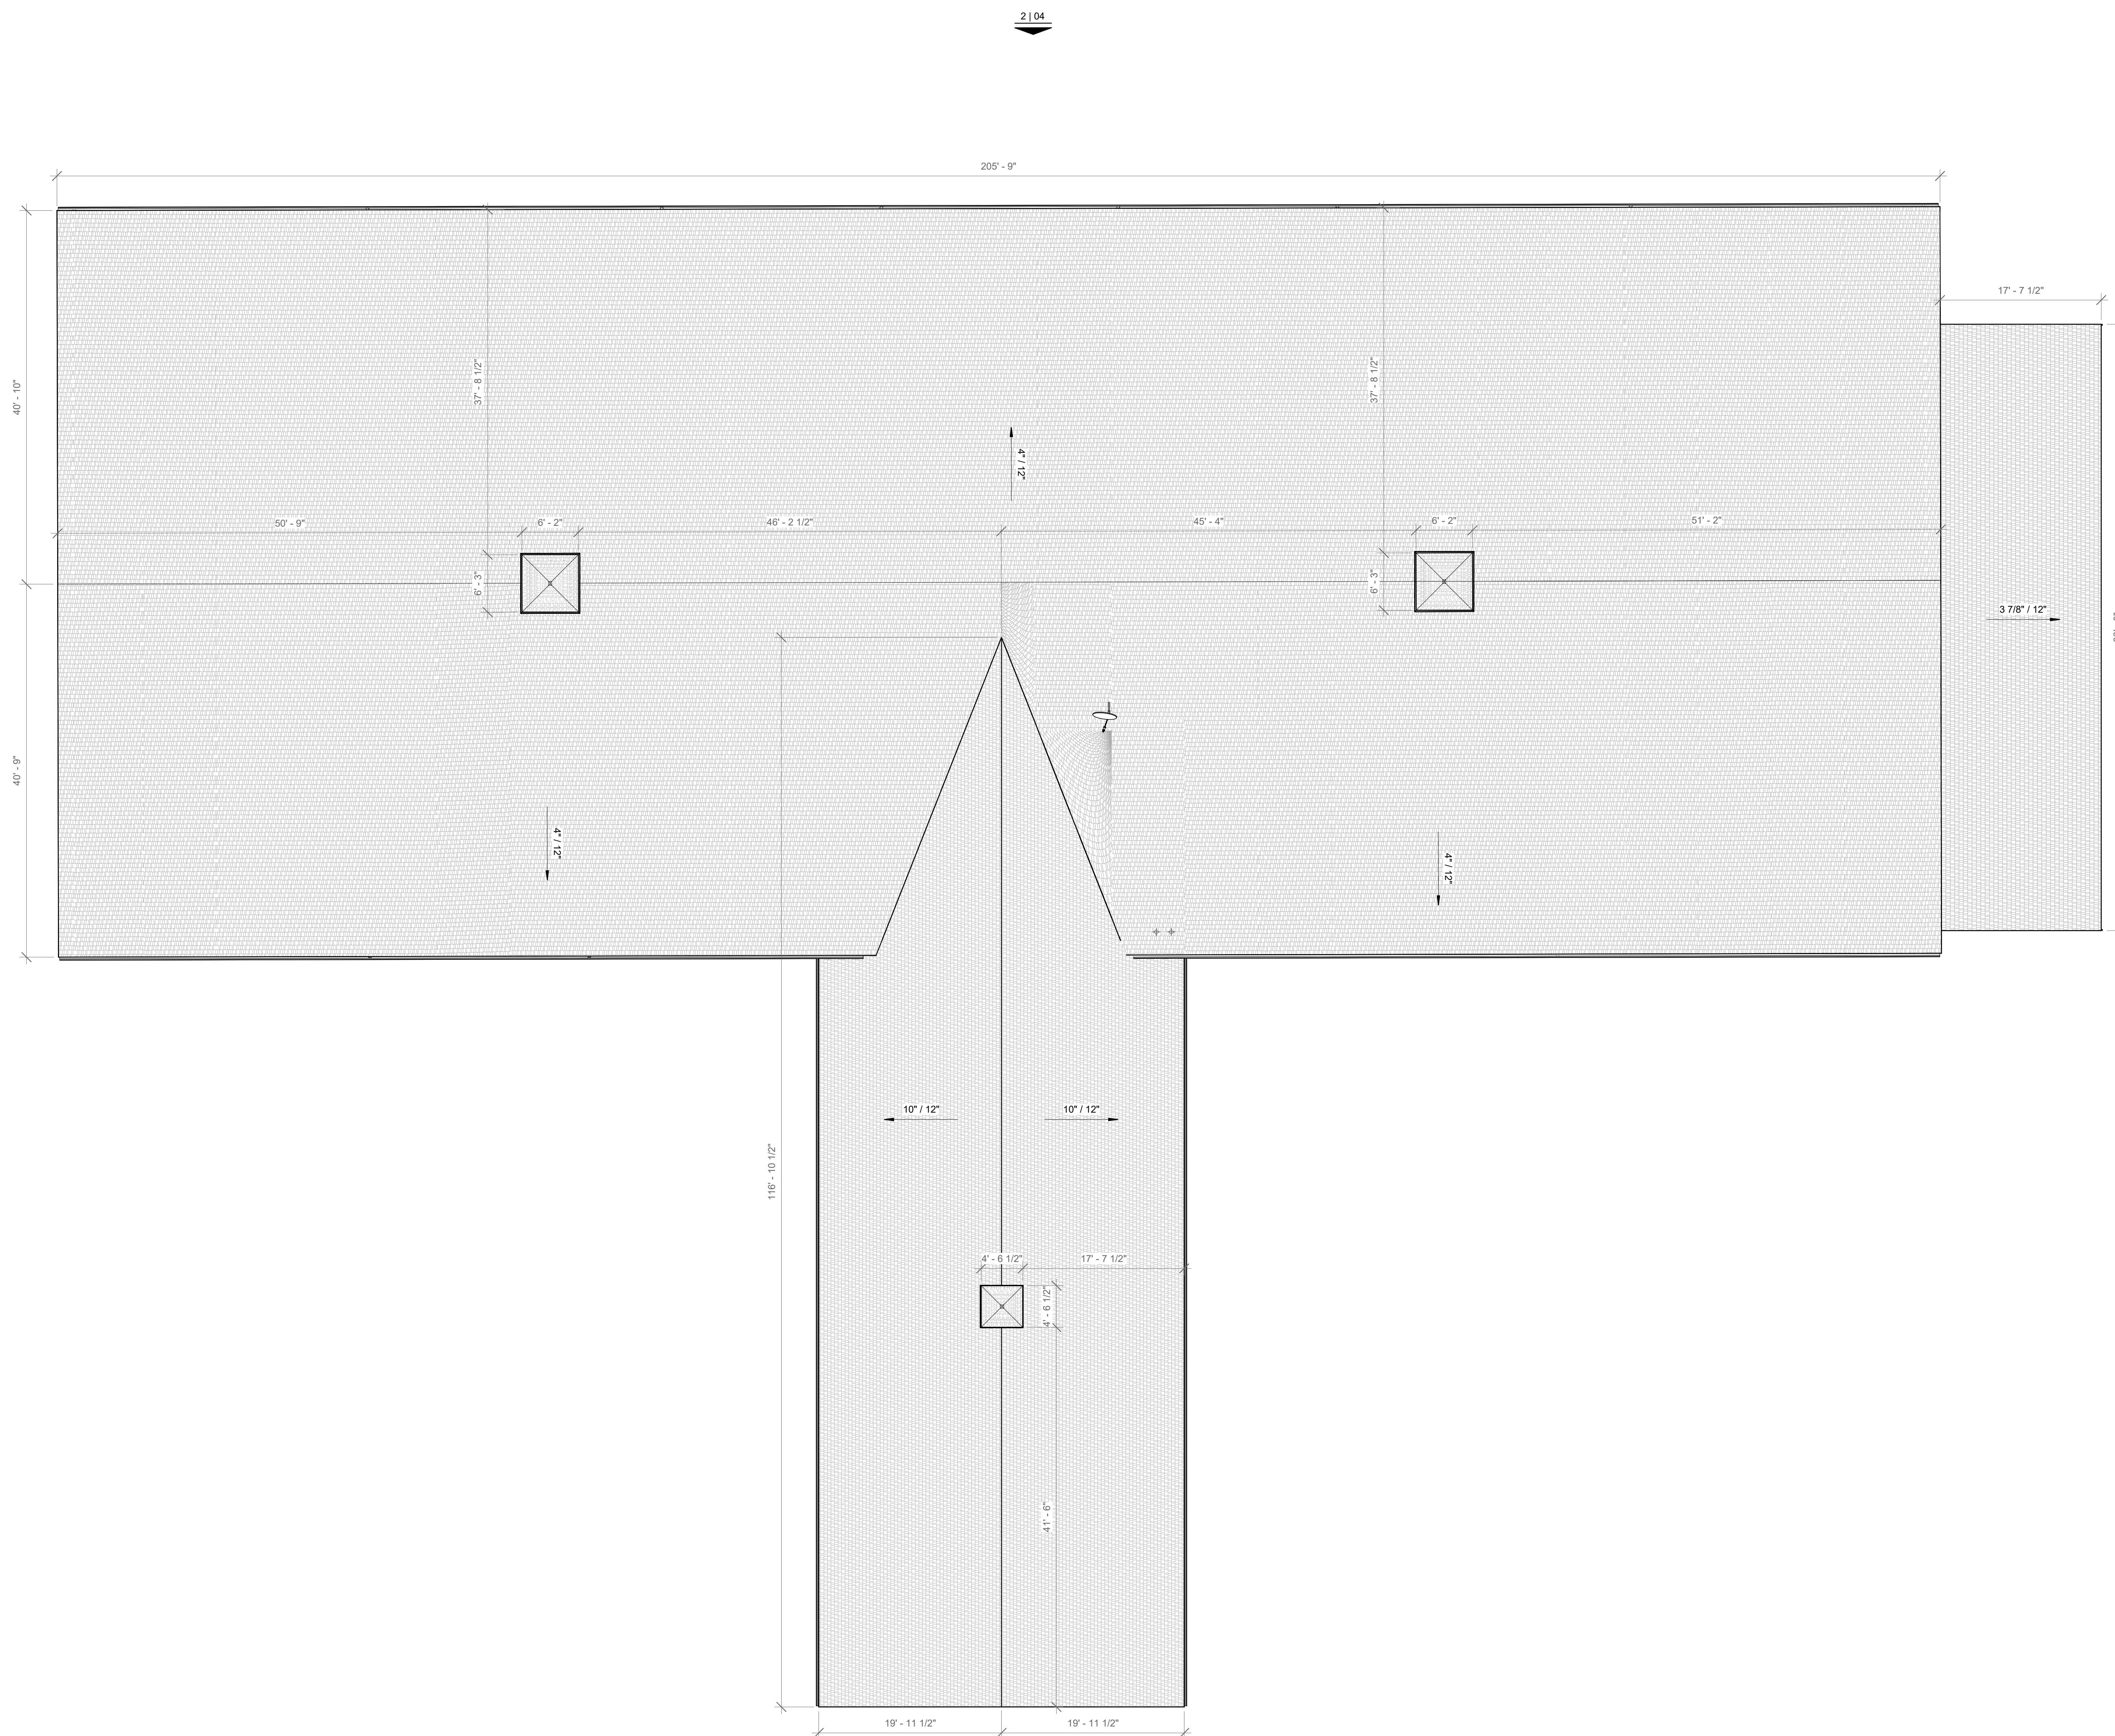

Existing drawings, not for construction.  
Contractor to verify dimensions in field prior to construction,  
fabrication, or installation.

# ROOF PLAN


Project Number  
Date  
Drawn By  
Checked By

## 03


Scale 1/8" = 1'-0"



1 ROOF PLAN - EXISTING  
1/8" = 1'-0"

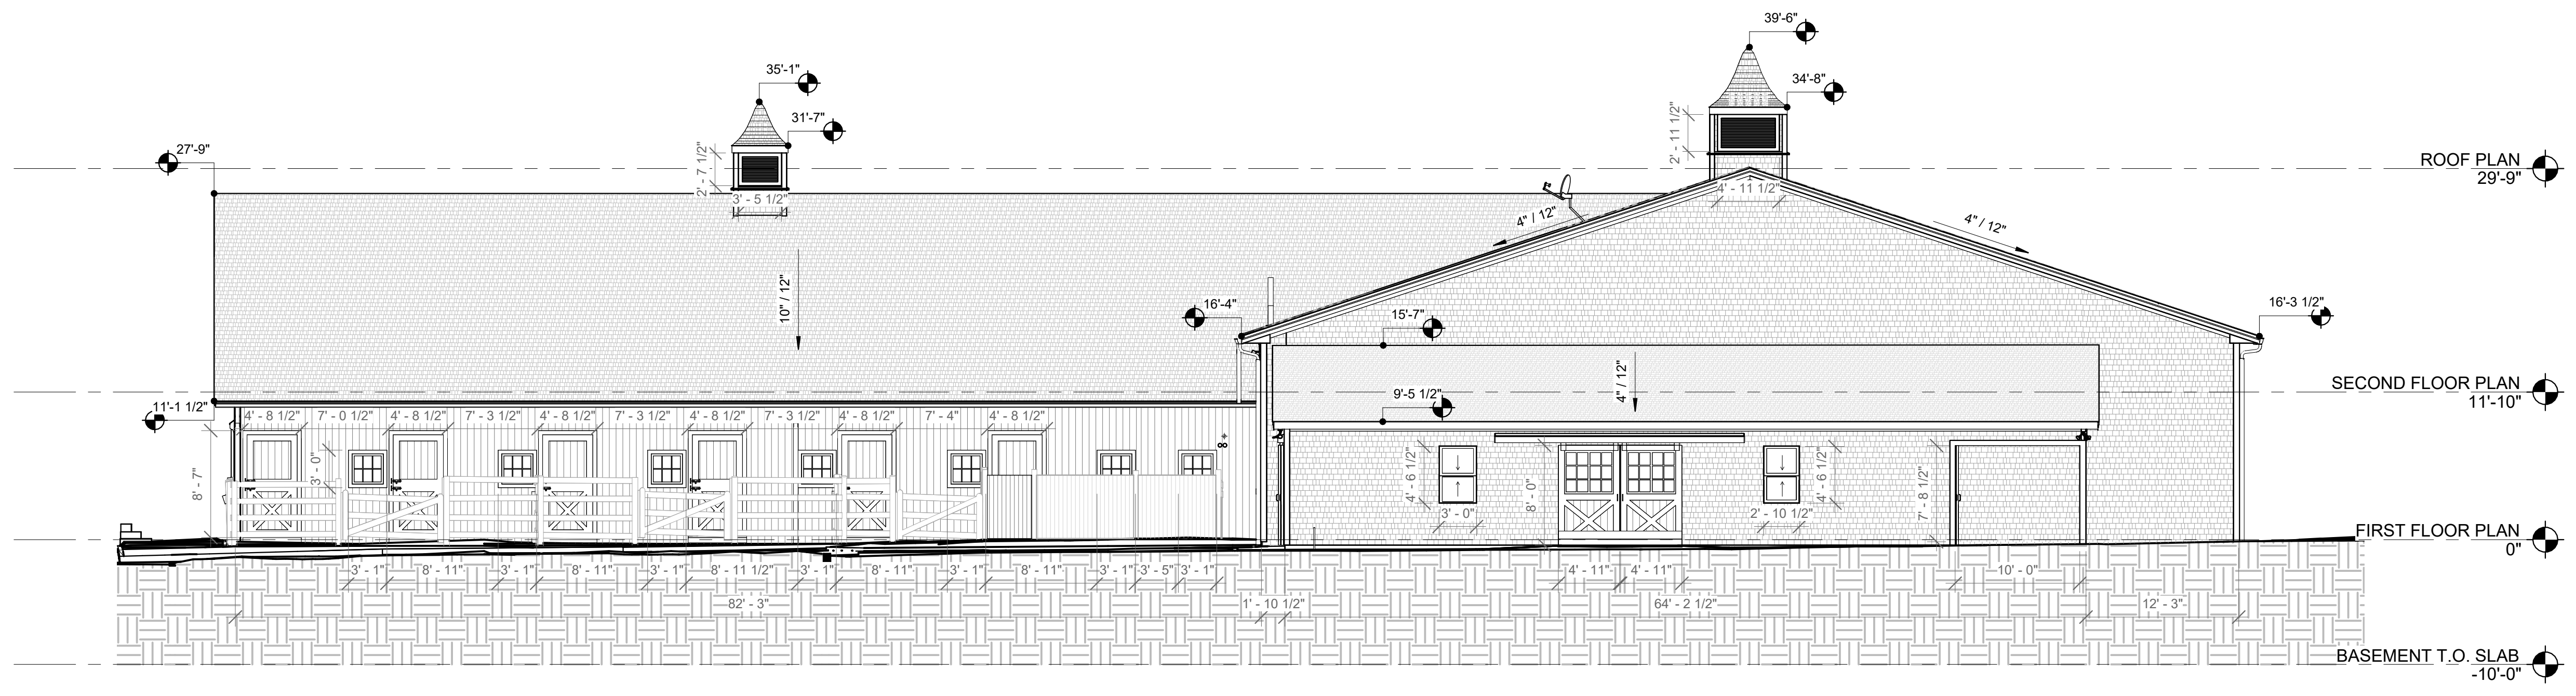

1 EAST ELEVATION  
1/8" = 1'-0"

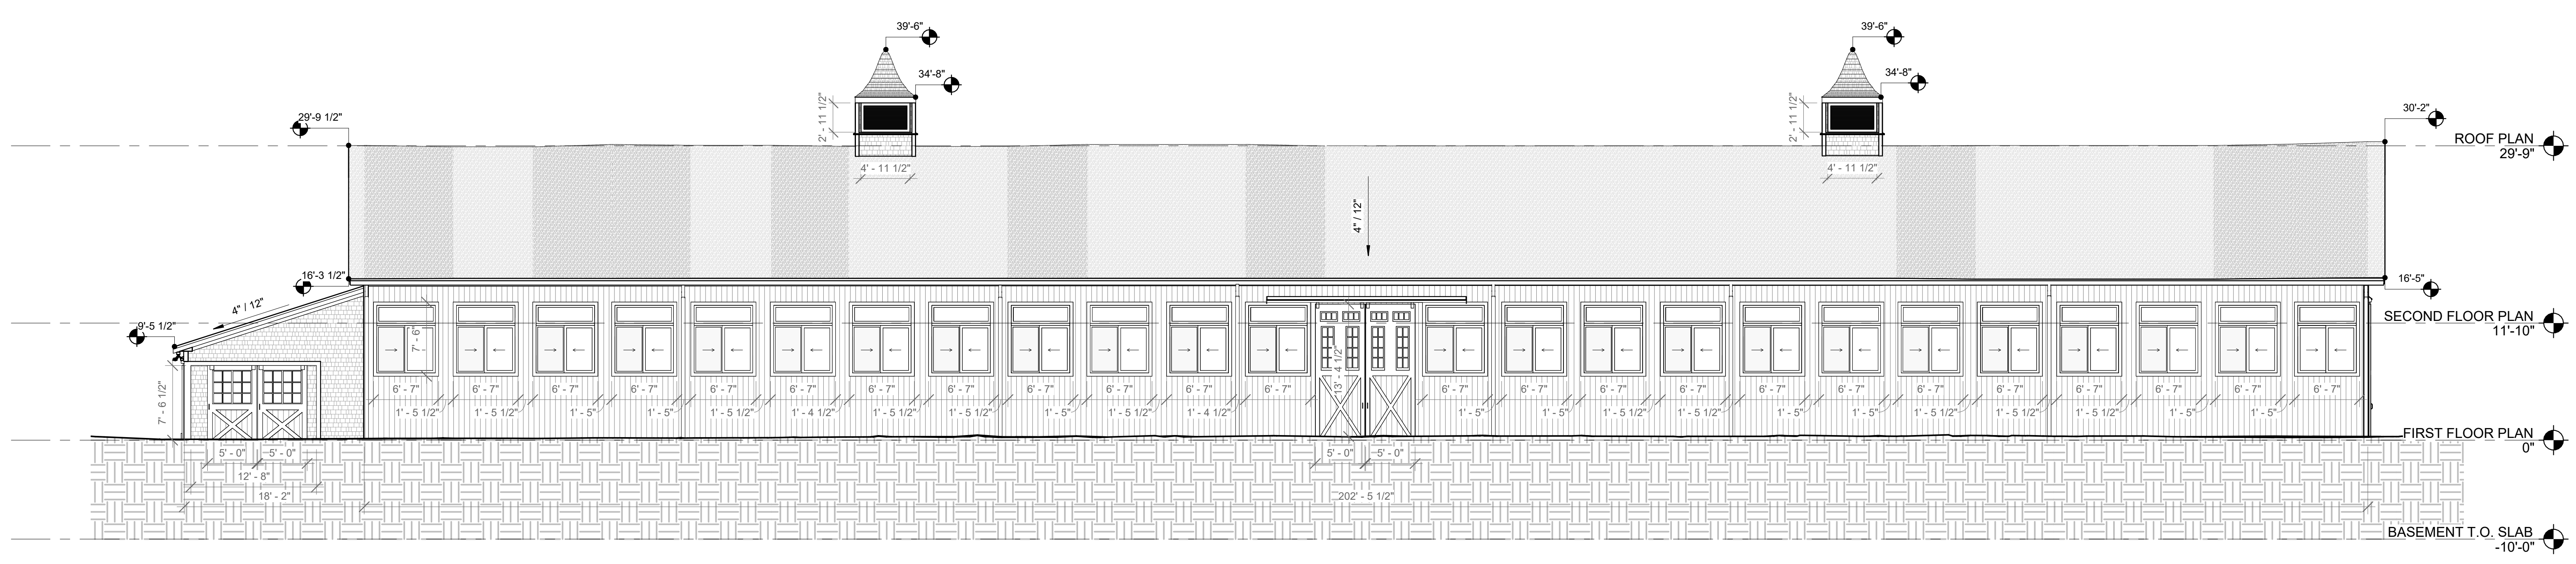

2 NORTH ELEVATION  
1/8" = 1'-0"

Existing drawings, not for construction.  
Contractor to verify dimensions in field prior to construction,  
fabrication, or installation.

## EAST AND NORTH ELEVATIONS

Project Number  
Date  
Drawn By  
Checked By

04

Scale 1/8" = 1'-0"

