

Notes:

OUTER WALL THICKNESS HAVE BEEN ASSUMED AS THEY COULD NOT BE PHYSICALLY MEASURED
 UNDERLINED DIMENSIONS ARE BASED ON ASSUMPTION AS THEY COULD NOT BE SCANNED.

STATUS:

CLIENT:


ARCHITECT:

SITE:

TITLE:

SCALE AT A1: DATE: DRAWN: CHECKED:

PROJECT NO: DRAWING NO: REVISION:

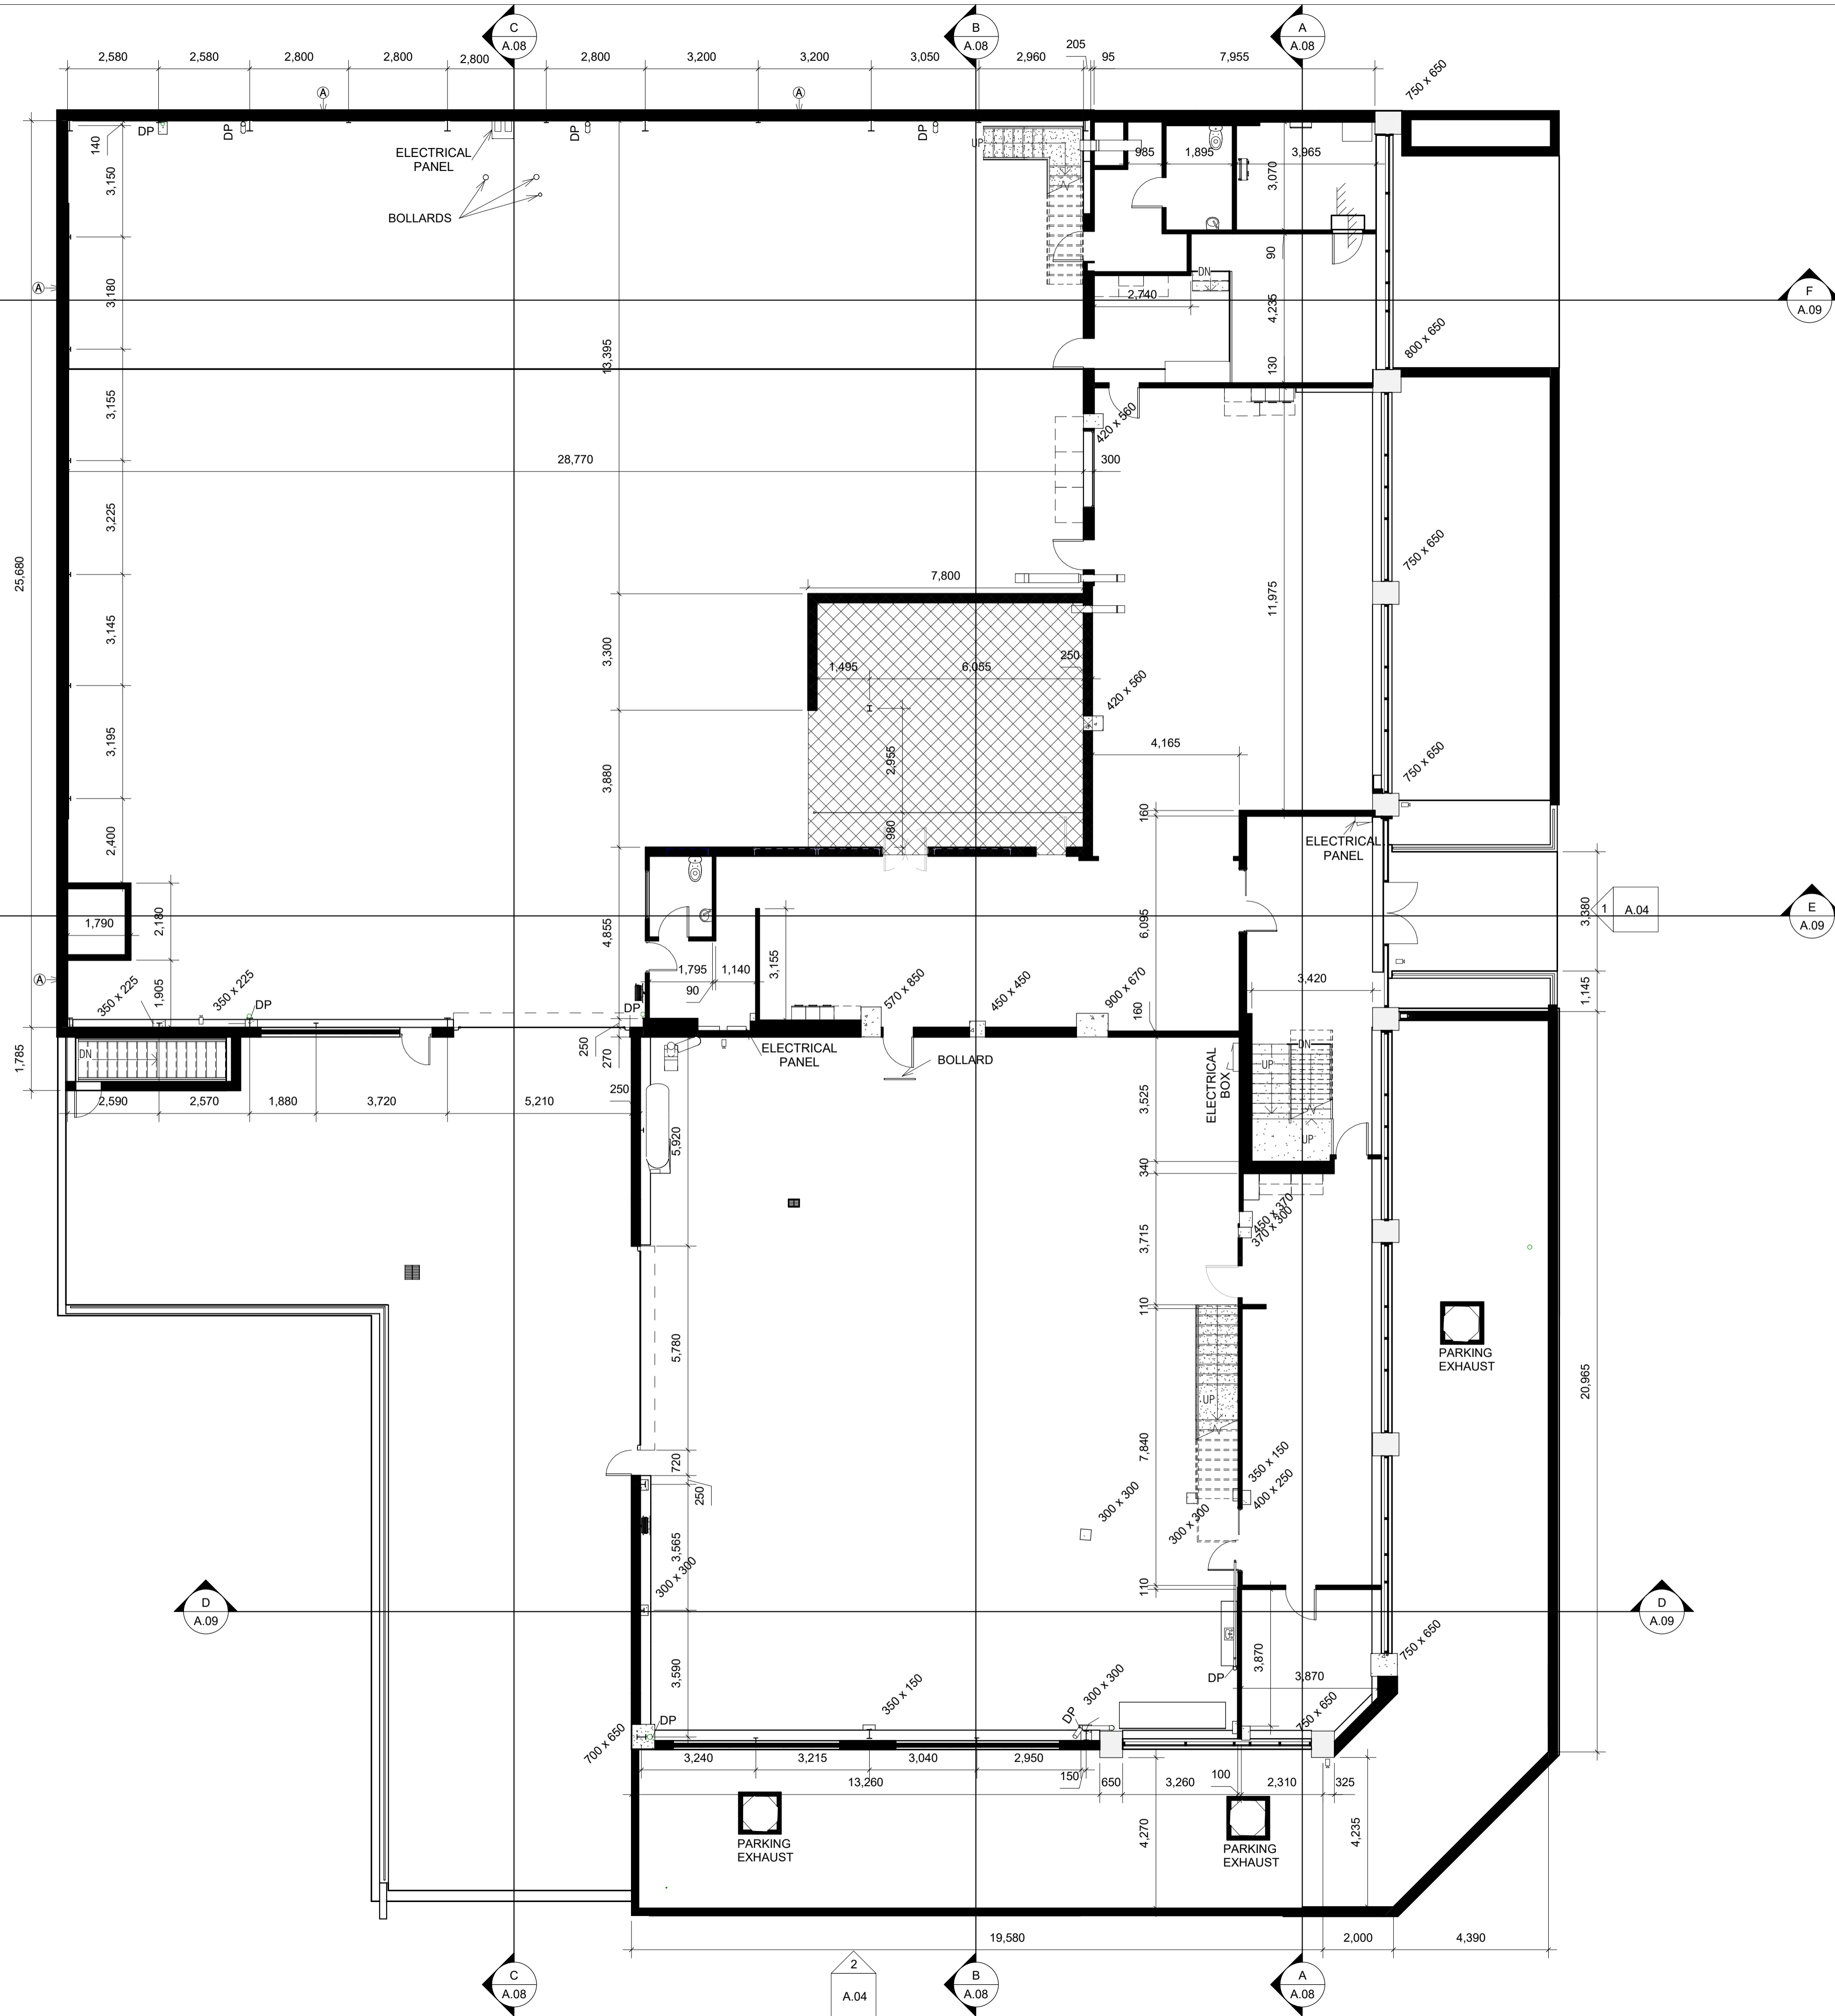

Notes:

OUTER WALL THICKNESS LABELED @ COULD NOT BE PHYSICALLY MEASURED AND HAVE BEEN ASSUMED
 UNDERLINED DIMENSIONS ARE BASED ON ASSUMPTION AS THEY COULD NOT BE SCANNED.

STATUS:


CLIENT:

ARCHITECT:

SITE:

TITLE:

SCALE AT A1:	DATE:	DRAWN:	CHECKED:
PROJECT NO:	DRAWING NO:	REVISION:	

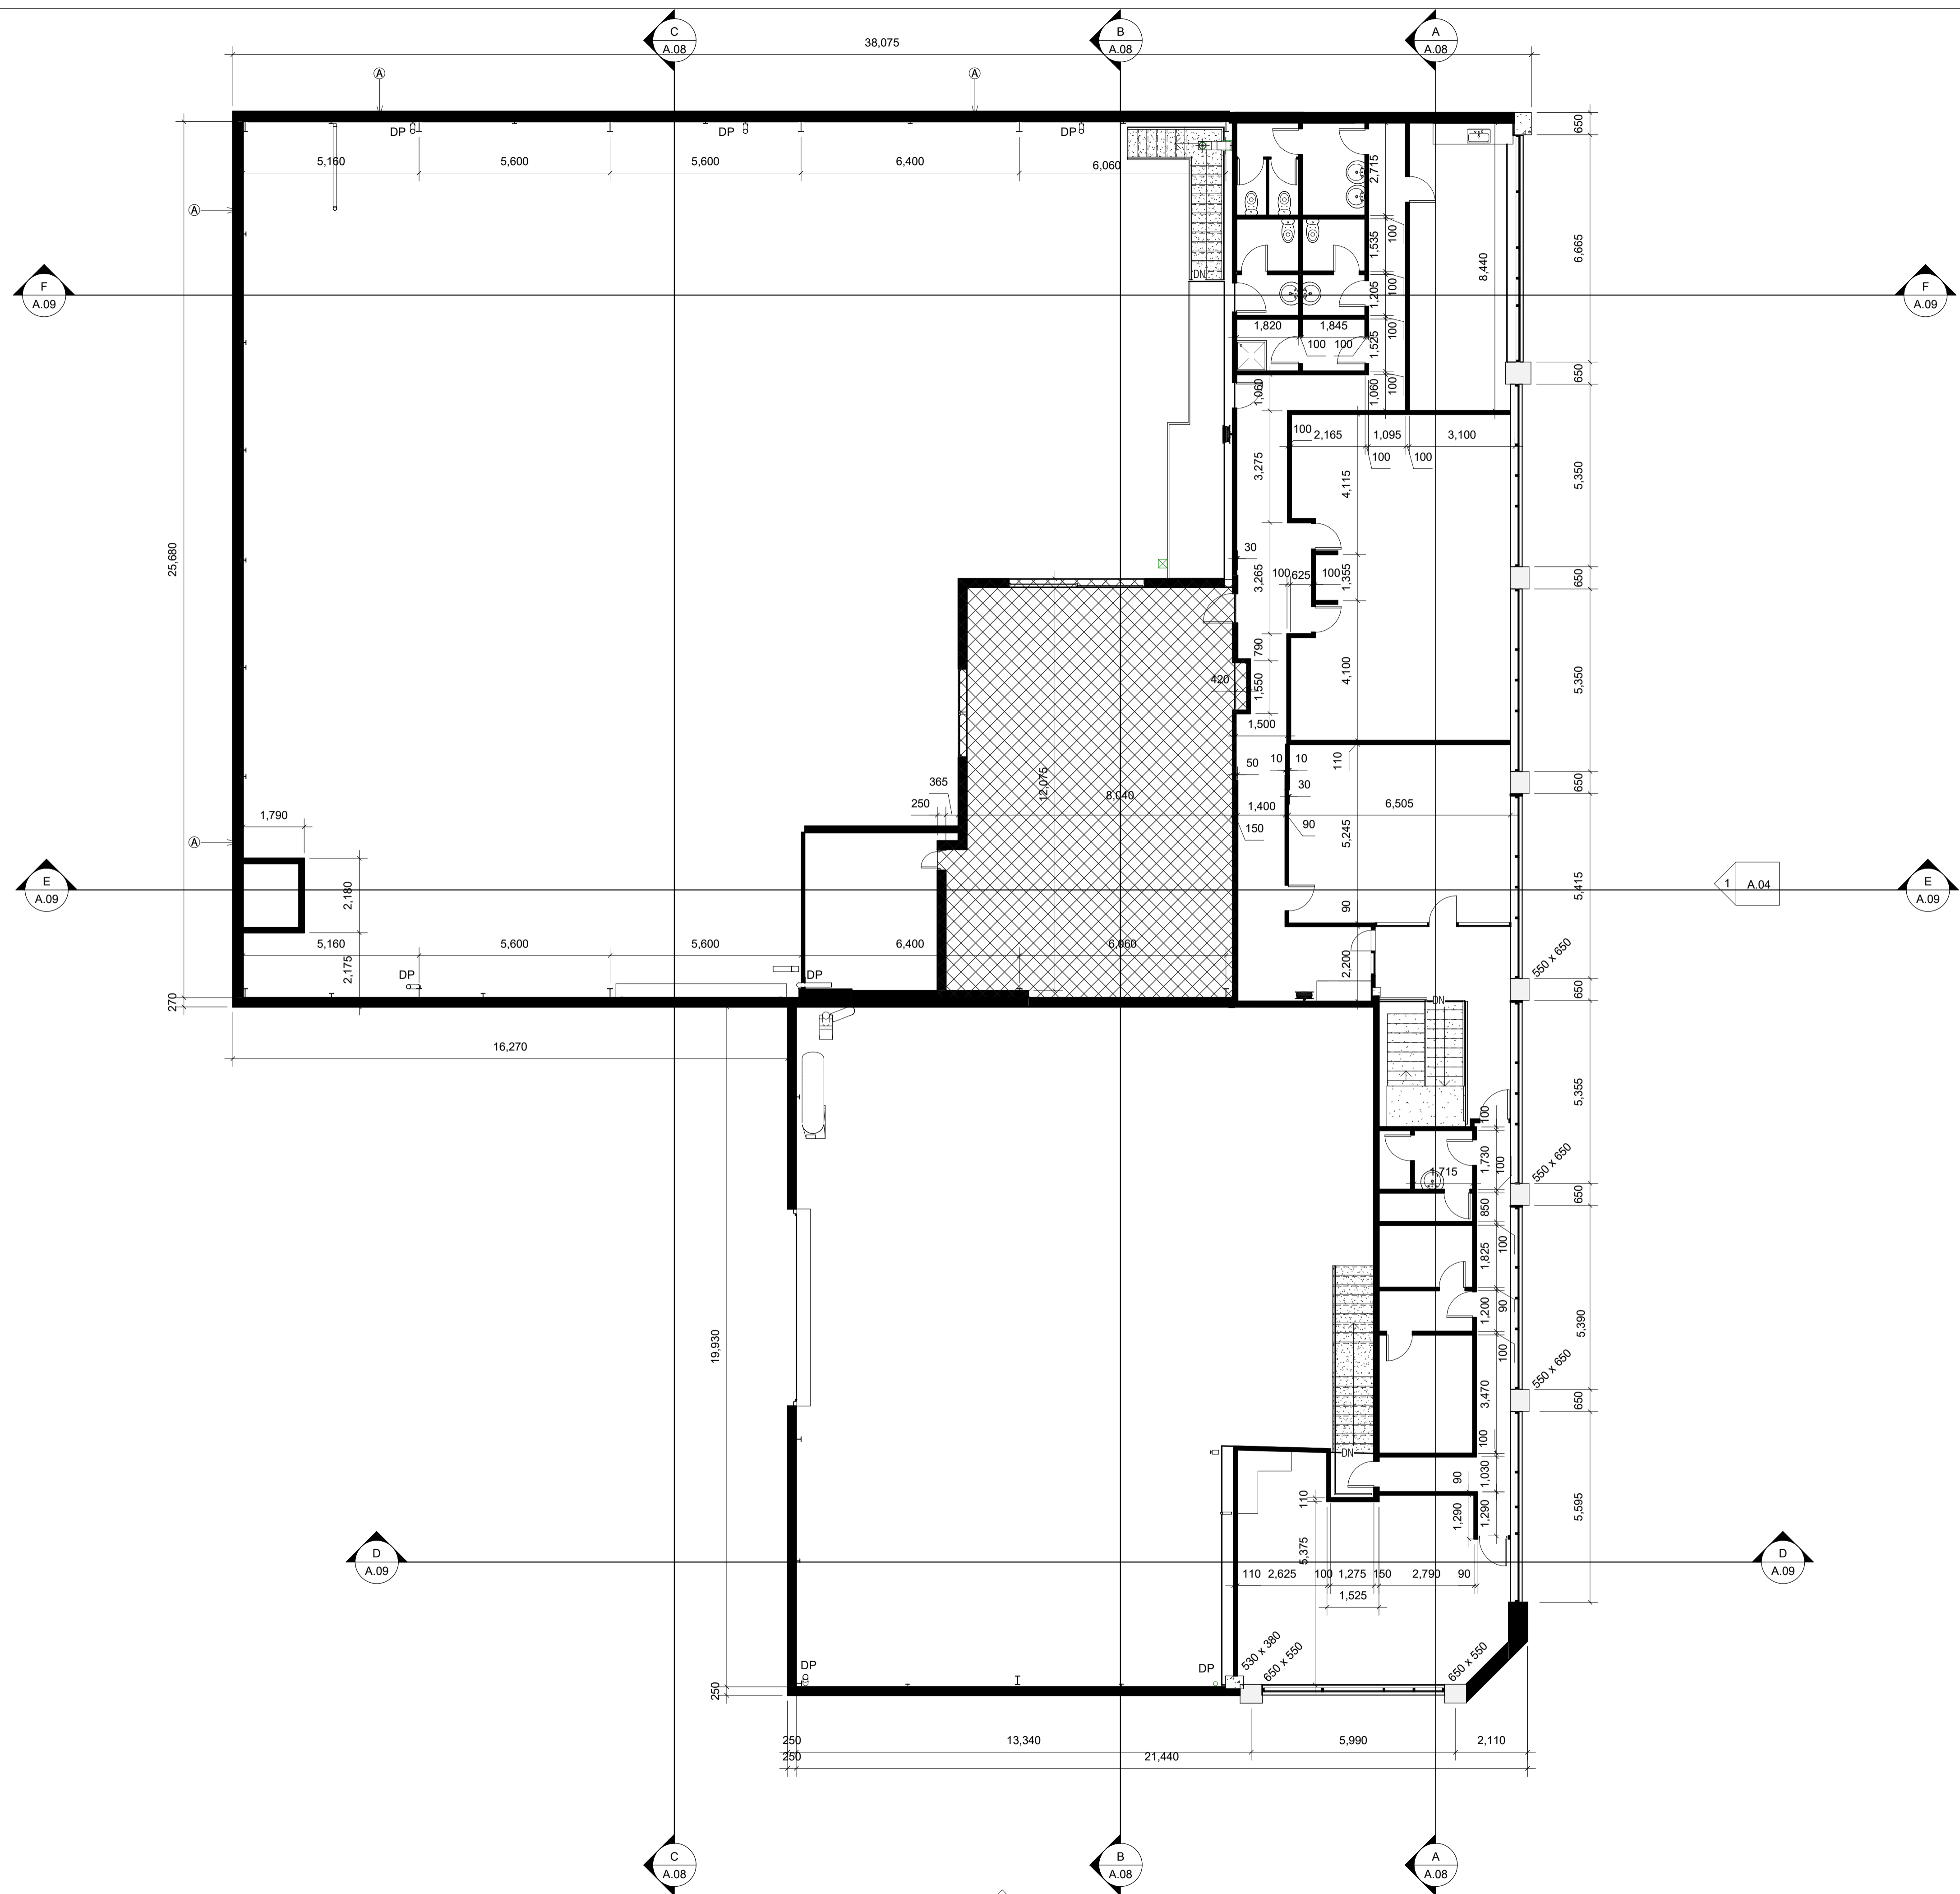

Notes:

OUTER WALL THICKNESS LABELED @ COULD NOT BE PHYSICALLY MEASURED AND HAVE BEEN ASSUMED
 UNDERLINED DIMENSIONS ARE BASED ON ASSUMPTION AS THEY COULD NOT BE SCANNED.

STATUS:

CLIENT:

ARCHITECT:

SITE:


TITLE:

SCALE AT A1: DATE: DRAWN: CHECKED:

PROJECT NO: DRAWING NO: REVISION:



① SOUTH ELEVATION
1:75

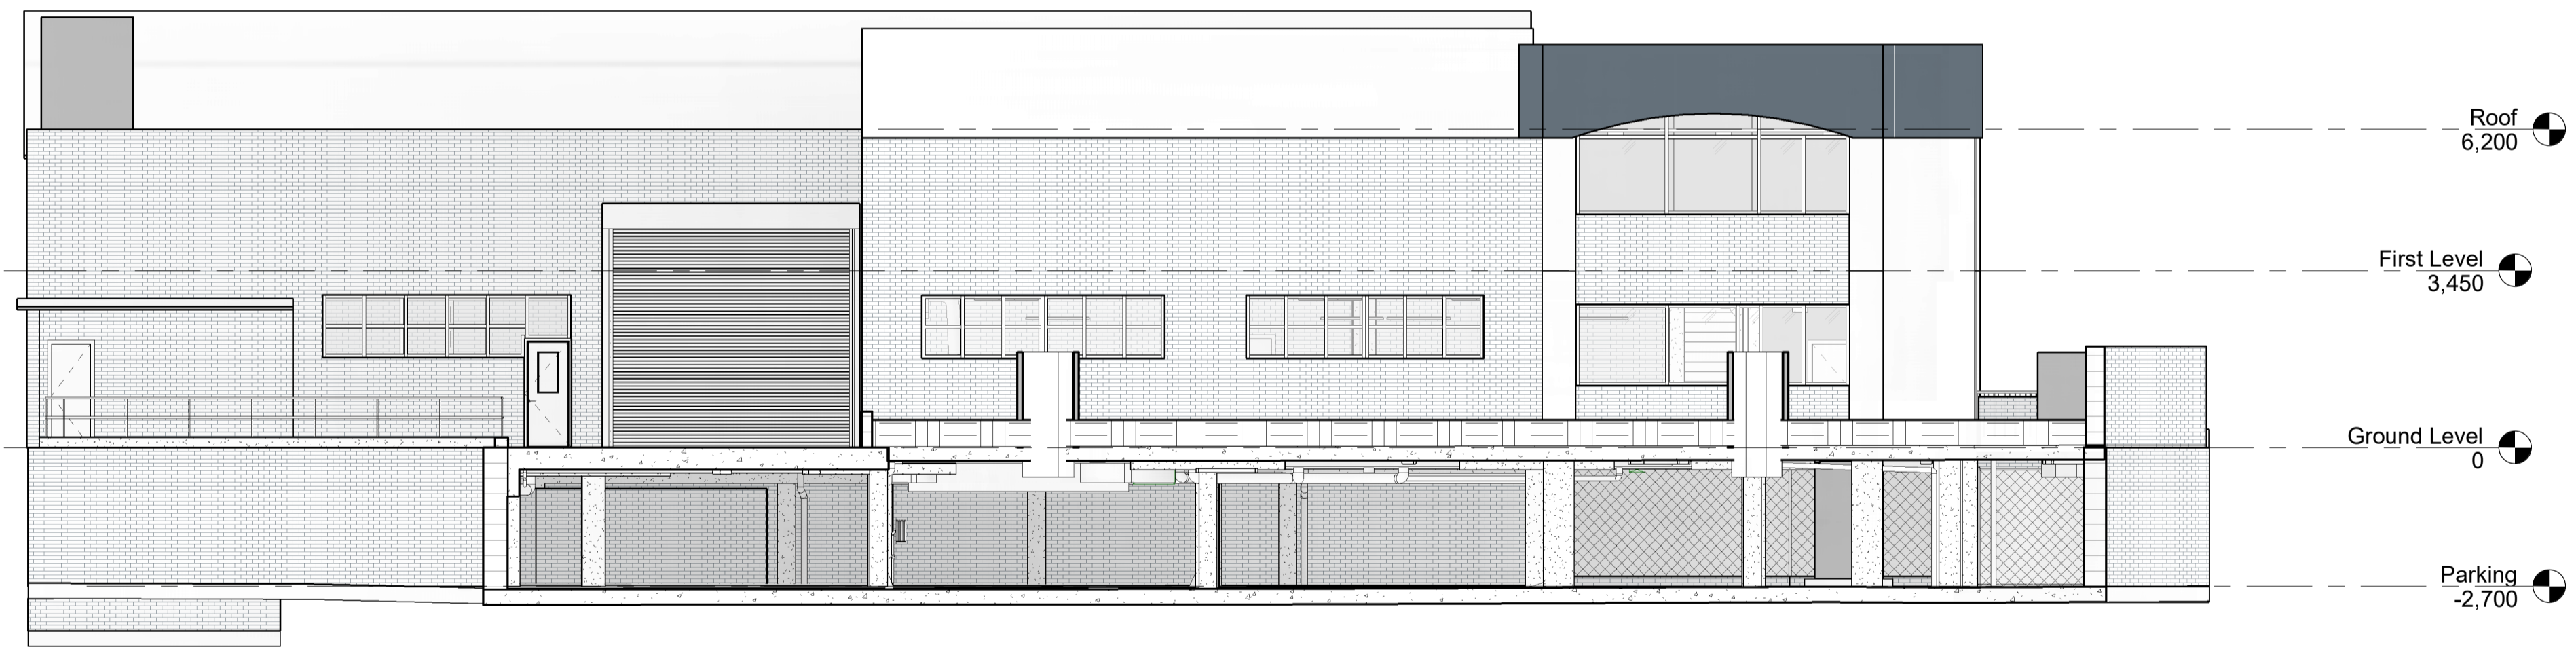

② WEST ELEVATION
1:100

Notes:

UNDERLINED DIMENSIONS ARE BASED ON ASSUMPTION
AS THEY COULD NOT BE SCANNED.

STATUS:

CLIENT:


ARCHITECT:

SITE:

TITLE:

SCALE AT A1: DATE: DRAWN: CHECKED:

PROJECT NO: DRAWING NO: REVISION:

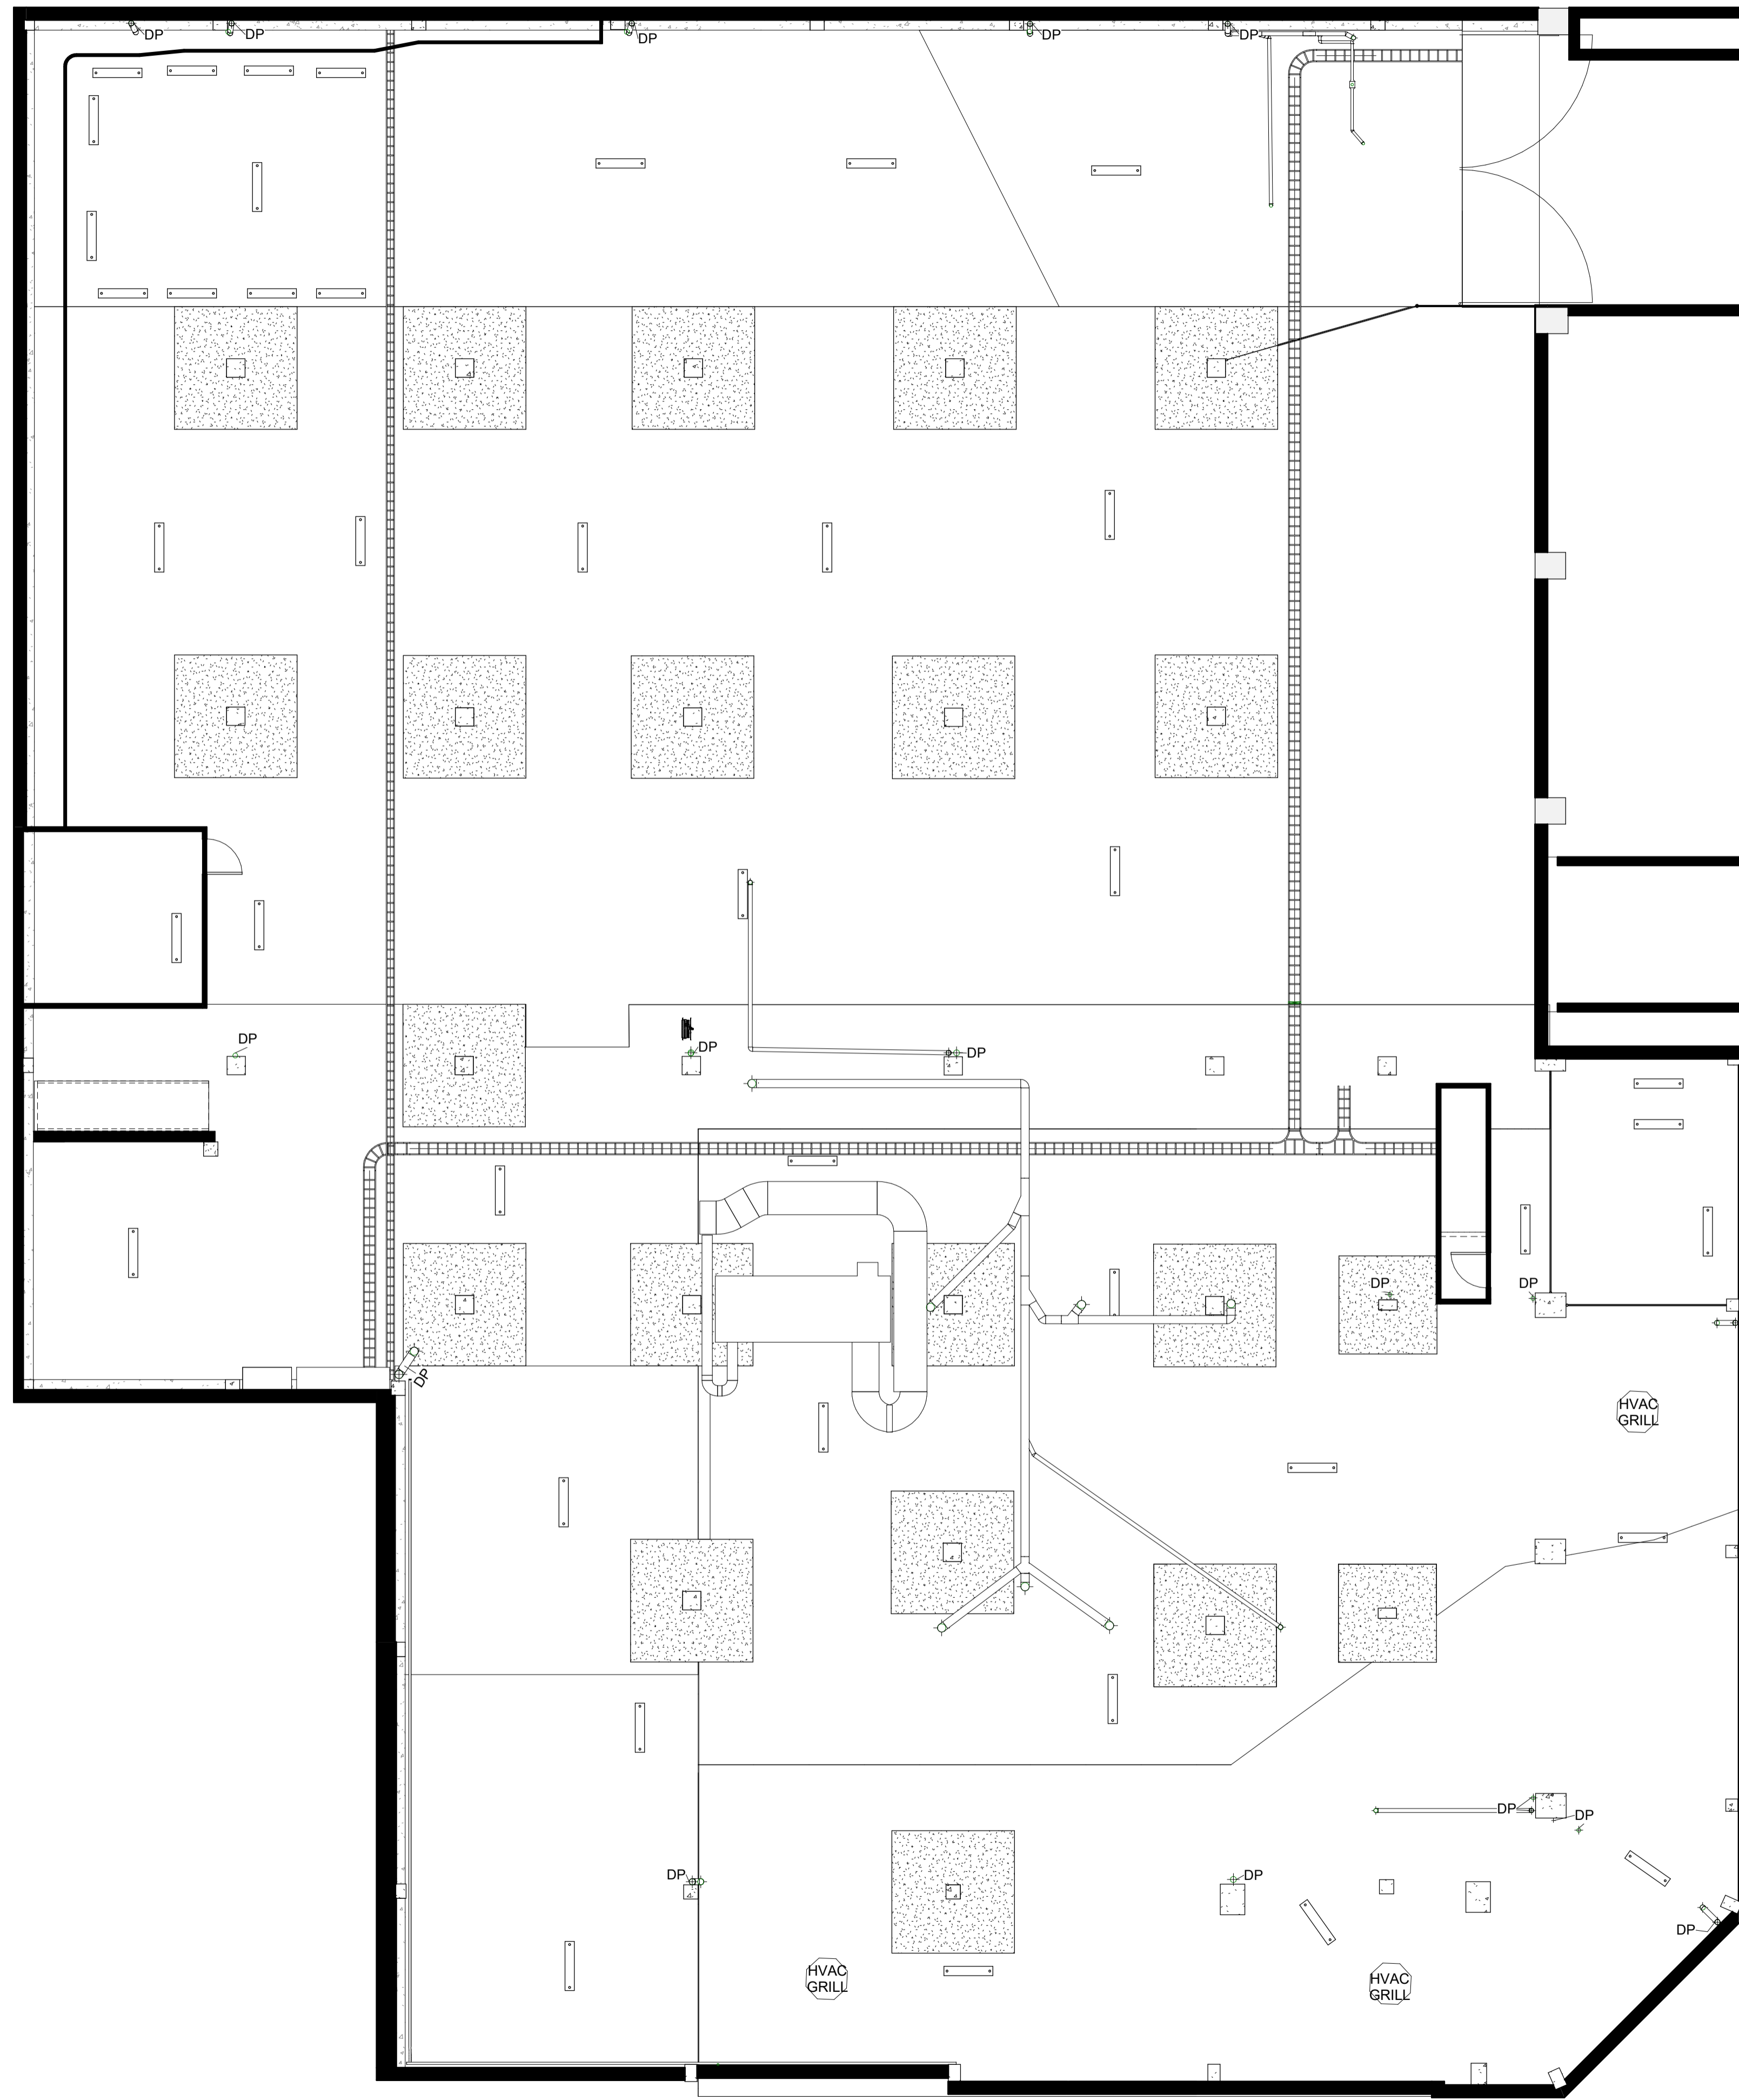

Notes:

OUTER WALL THICKNESS HAVE BEEN ASSUMED AS THEY
 COULD NOT BE PHYSICALLY MEASURED
 UNDERLINED DIMENSIONS ARE BASED ON ASSUMPTION
 AS THEY COULD NOT BE SCANNED.

STATUS:

CLIENT:


ARCHITECT:

SITE:

TITLE:

SCALE AT A1:	DATE:	DRAWN:	CHECKED:
--------------	-------	--------	----------

PROJECT NO:	DRAWING NO:	REVISION:
-------------	-------------	-----------

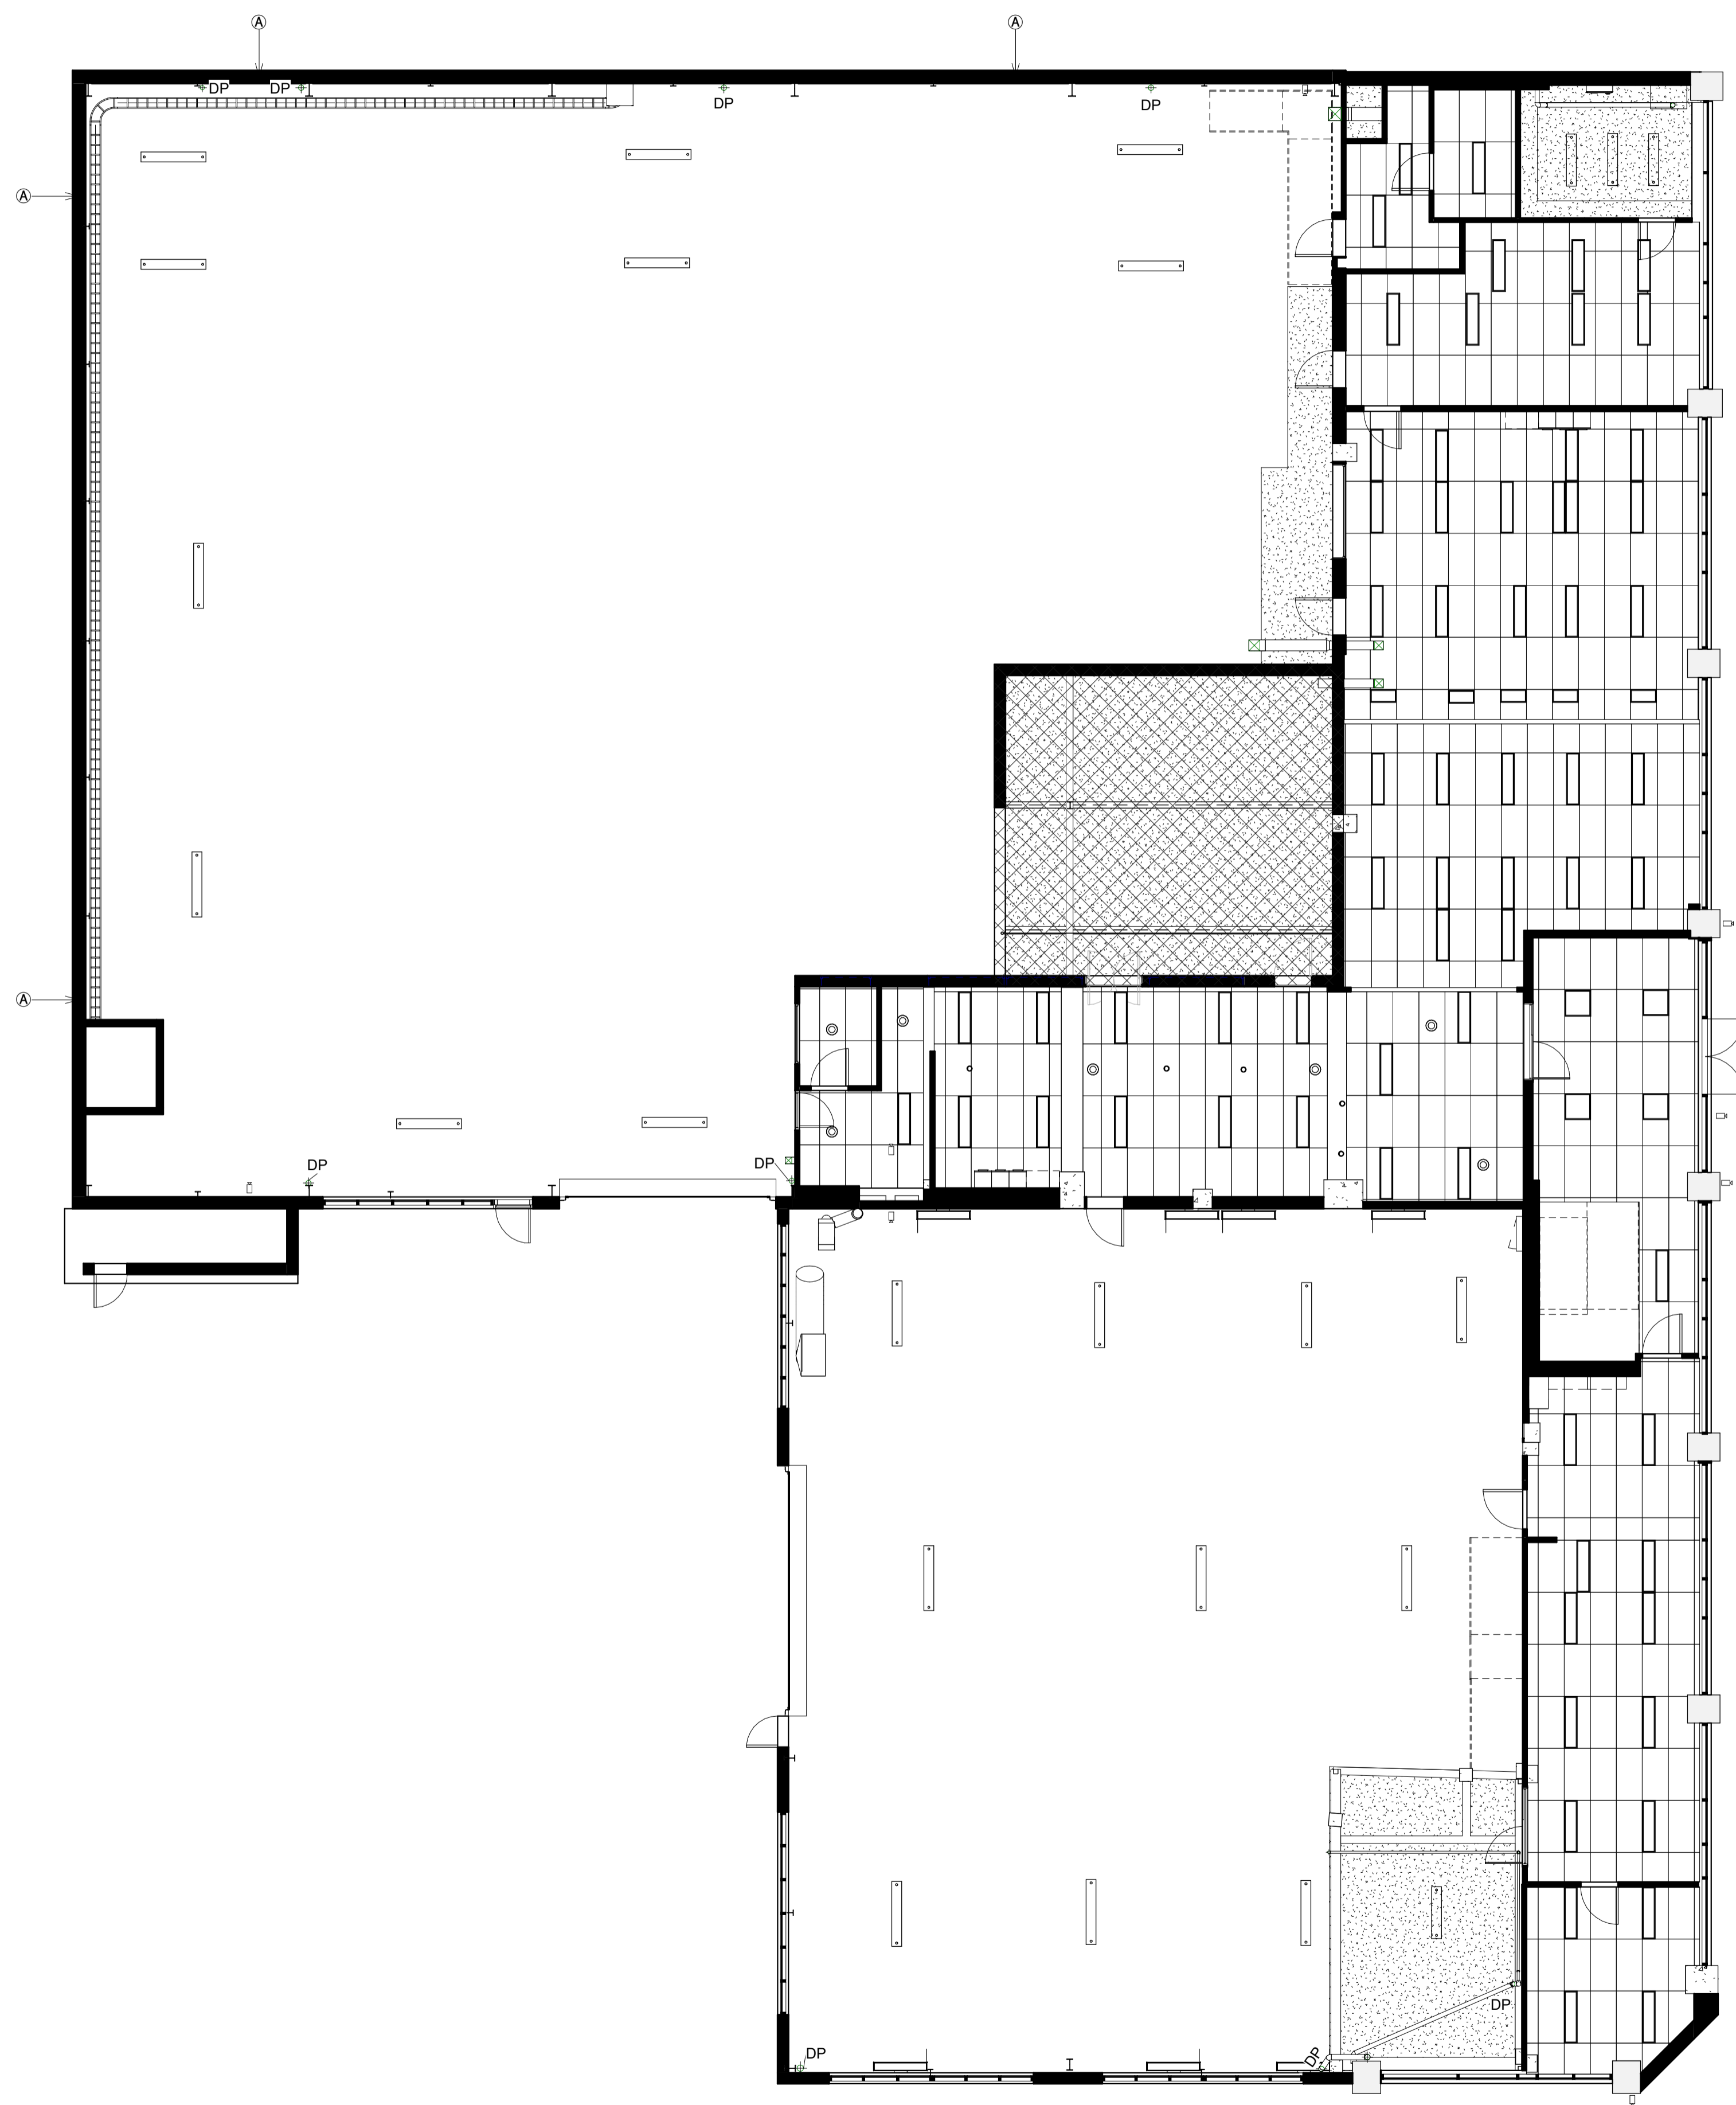

Notes:

OUTER WALL THICKNESS LABELED @ COULD NOT BE PHYSICALLY MEASURED AND HAVE BEEN ASSUMED
 UNDERLINED DIMENSIONS ARE BASED ON ASSUMPTION AS THEY COULD NOT BE SCANNED.

STATUS:

CLIENT:


ARCHITECT:

SITE:

TITLE:

SCALE AT A1:	DATE:	DRAWN:	CHECKED:
--------------	-------	--------	----------

PROJECT NO:	DRAWING NO:	REVISION:
-------------	-------------	-----------

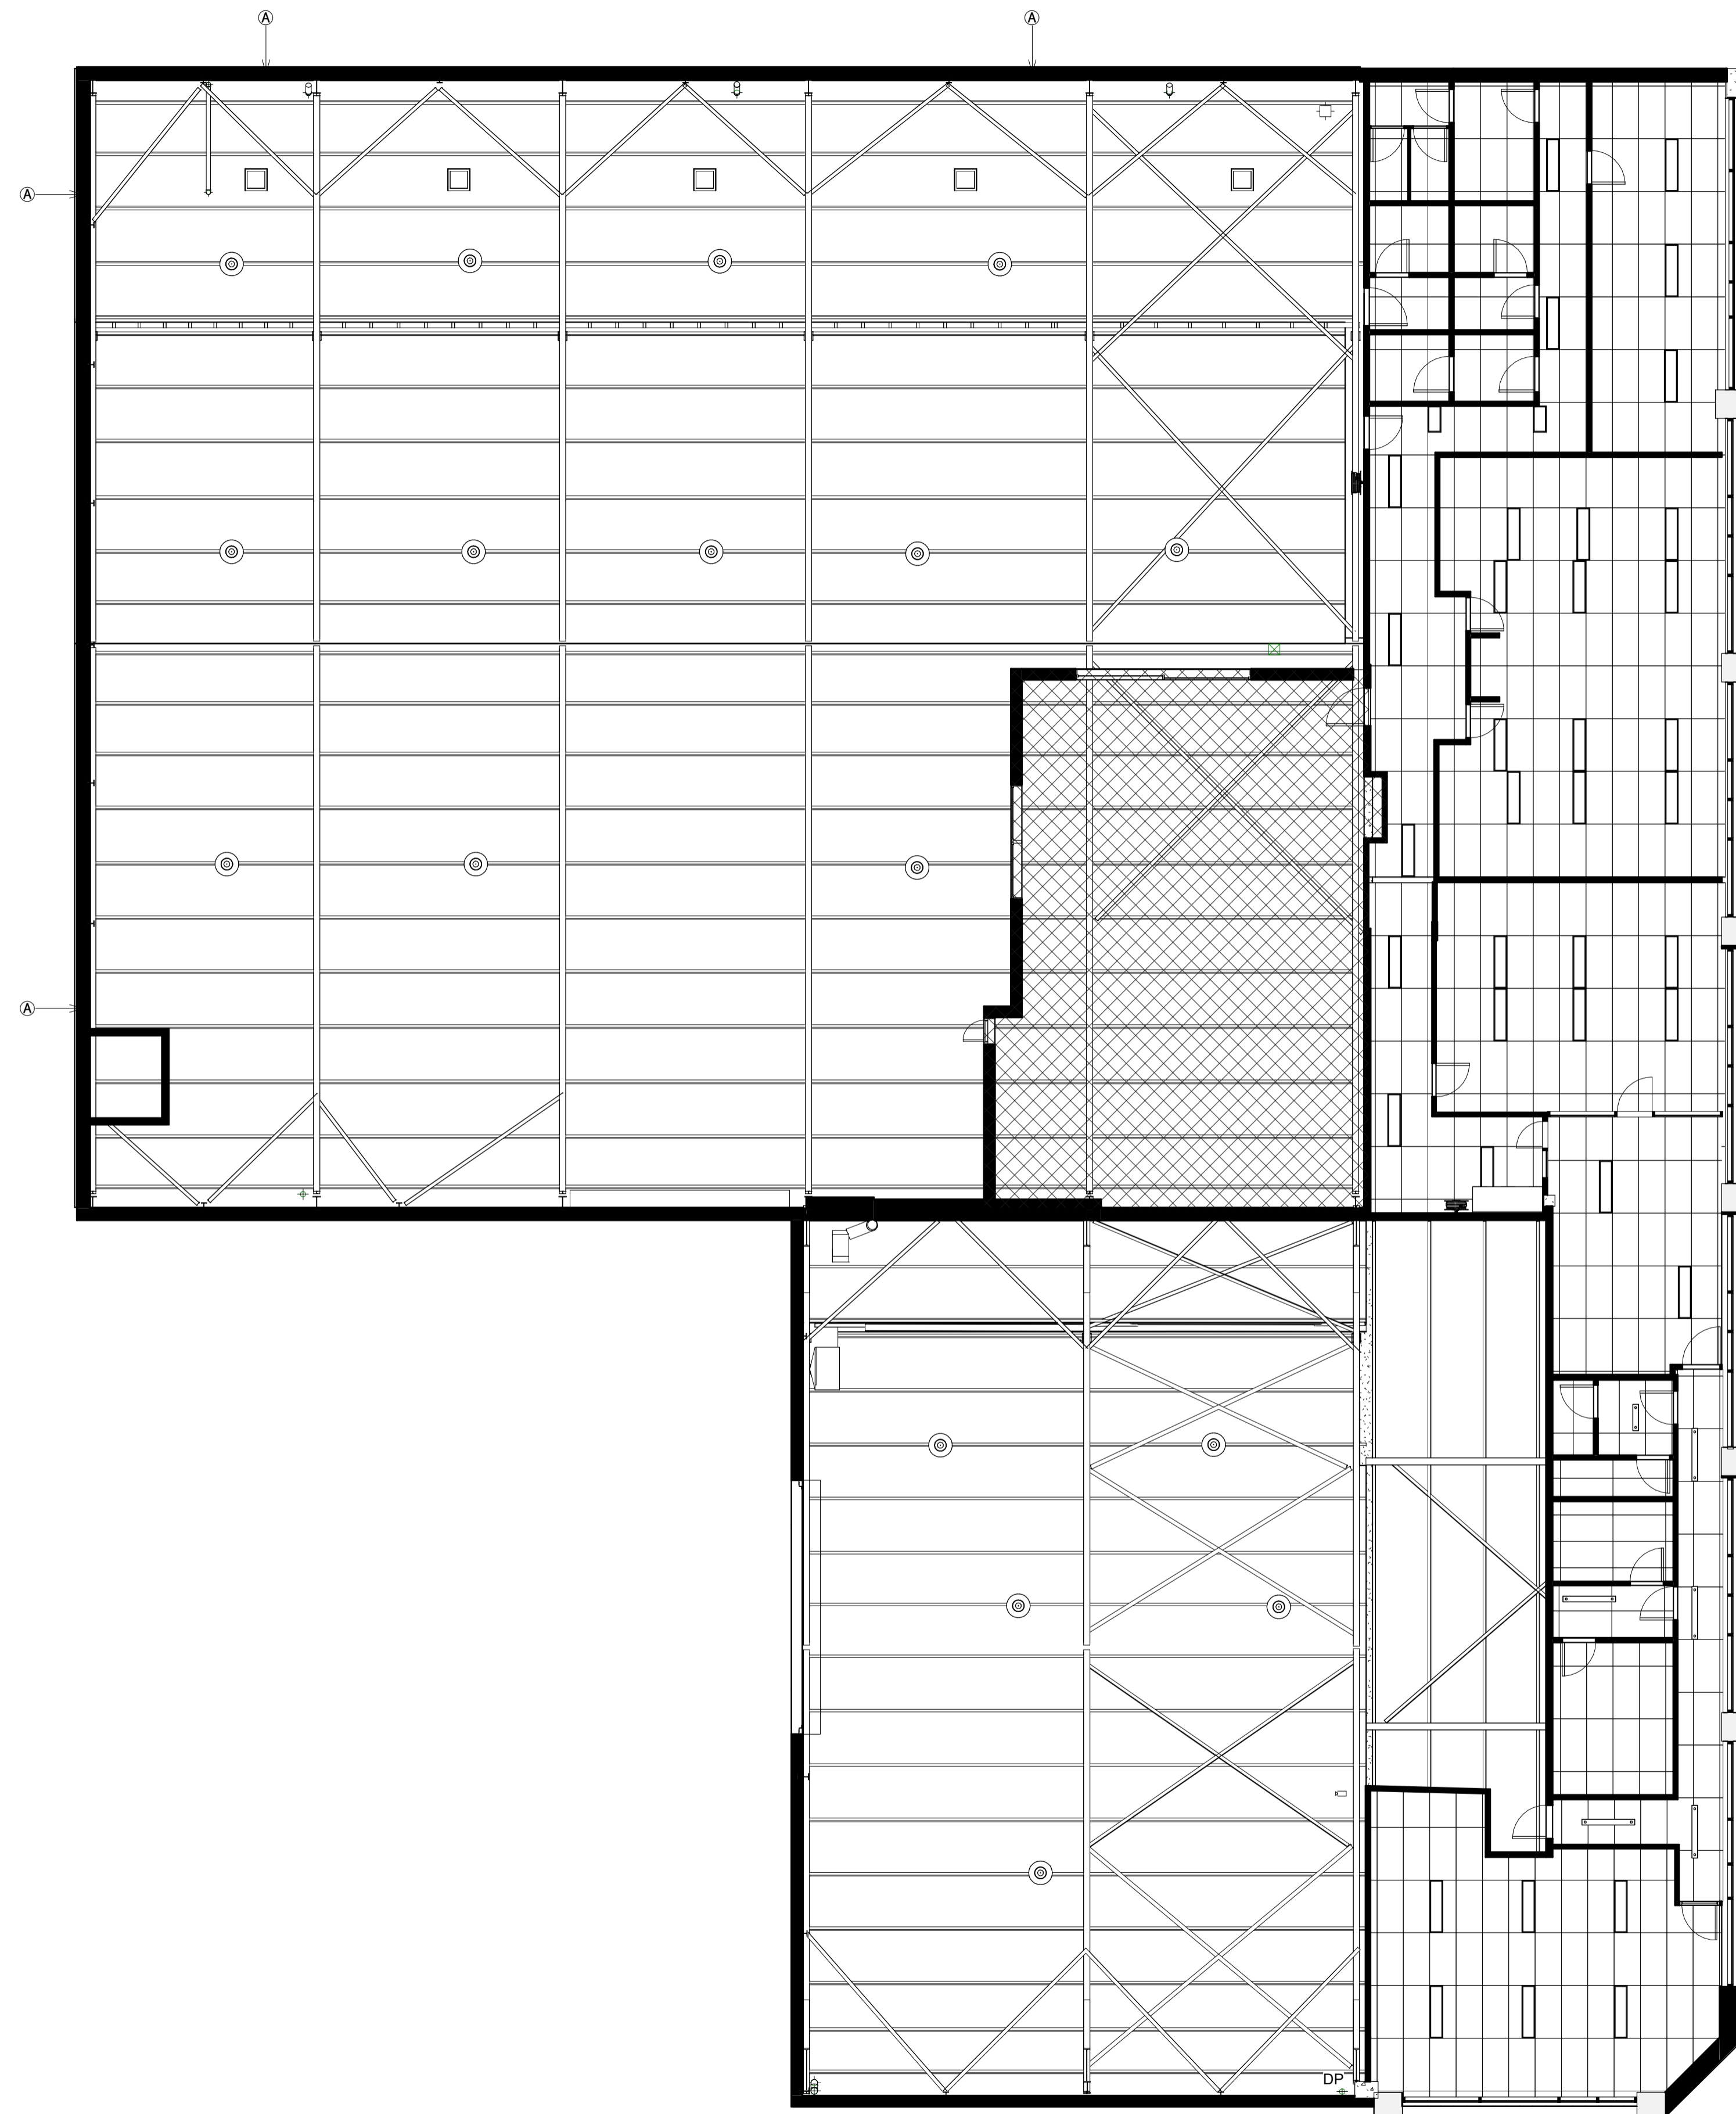

Notes:

OUTER WALL THICKNESS LABELED @ COULD NOT BE PHYSICALLY MEASURED AND HAVE BEEN ASSUMED
 UNDERLINED DIMENSIONS ARE BASED ON ASSUMPTION AS THEY COULD NOT BE SCANNED.

STATUS:

CLIENT:


ARCHITECT:

SITE:


TITLE:

SCALE AT A1: DATE: DRAWN: CHECKED:


PROJECT NO: DRAWING NO: REVISION:

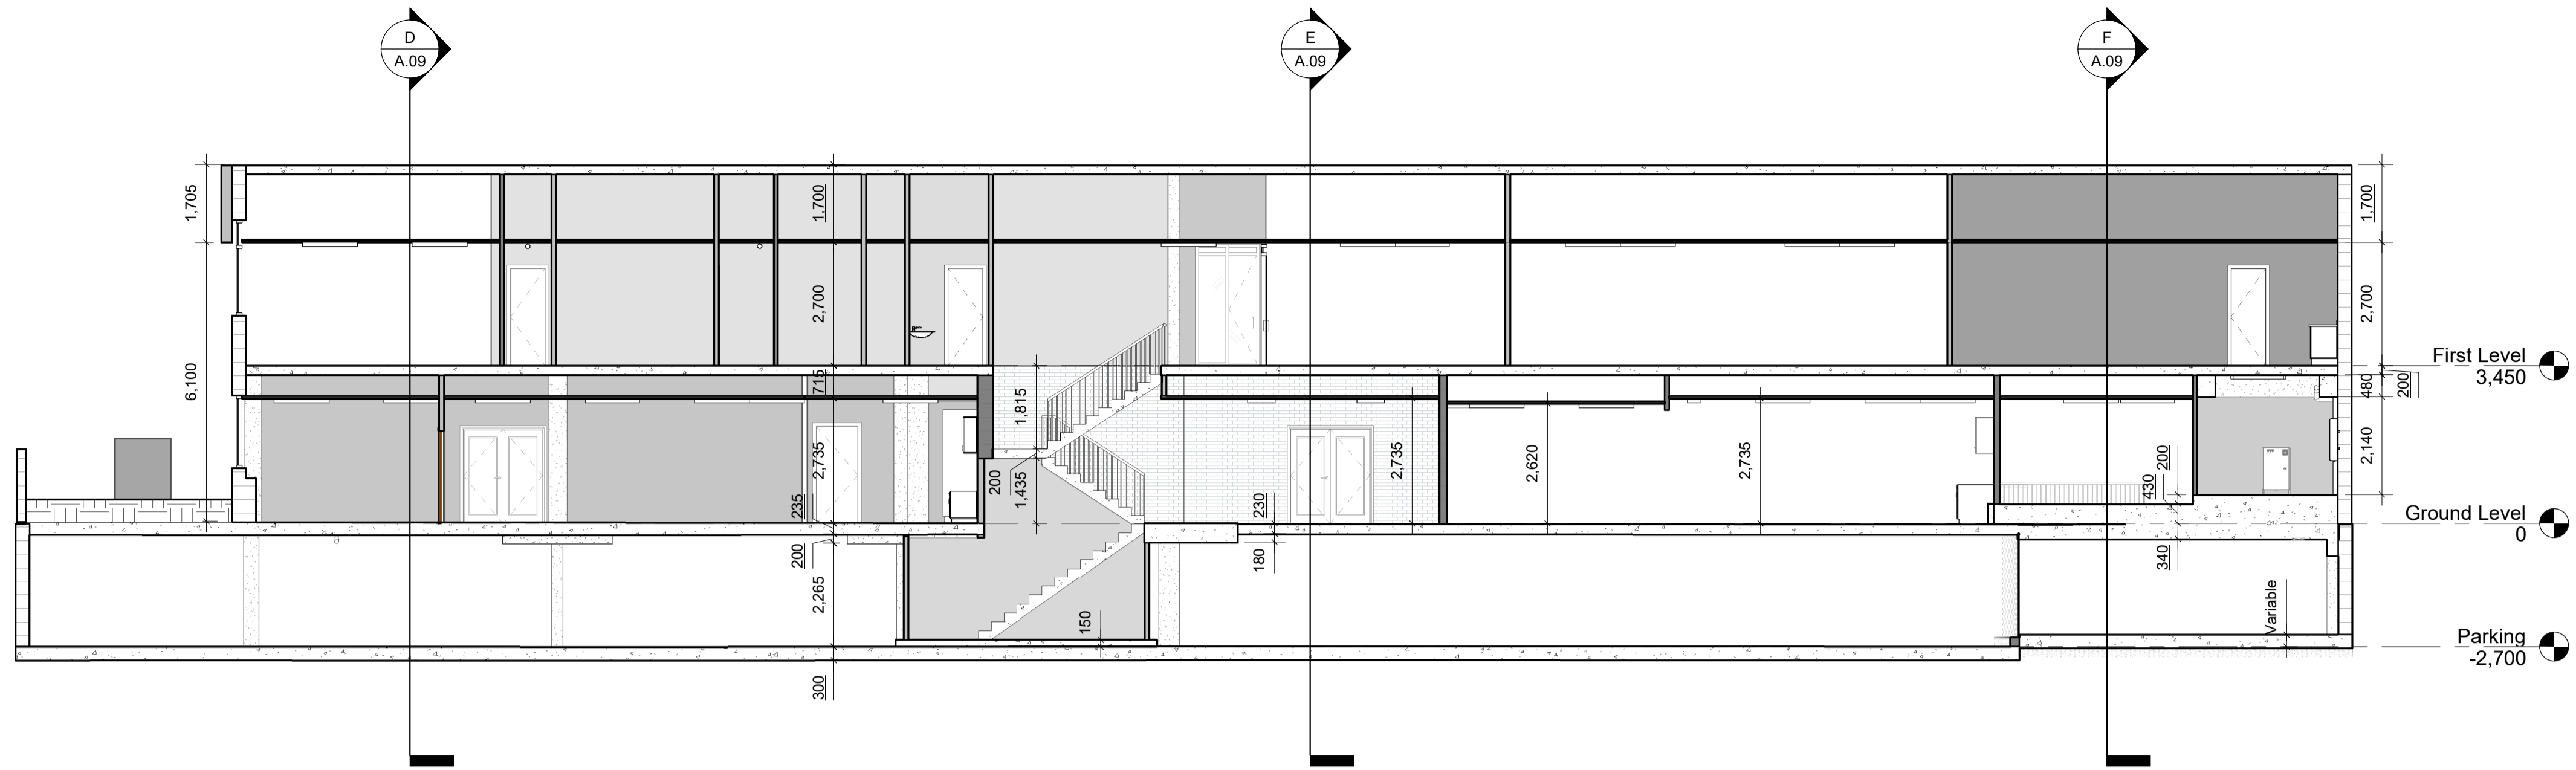

Section A
1 : 100

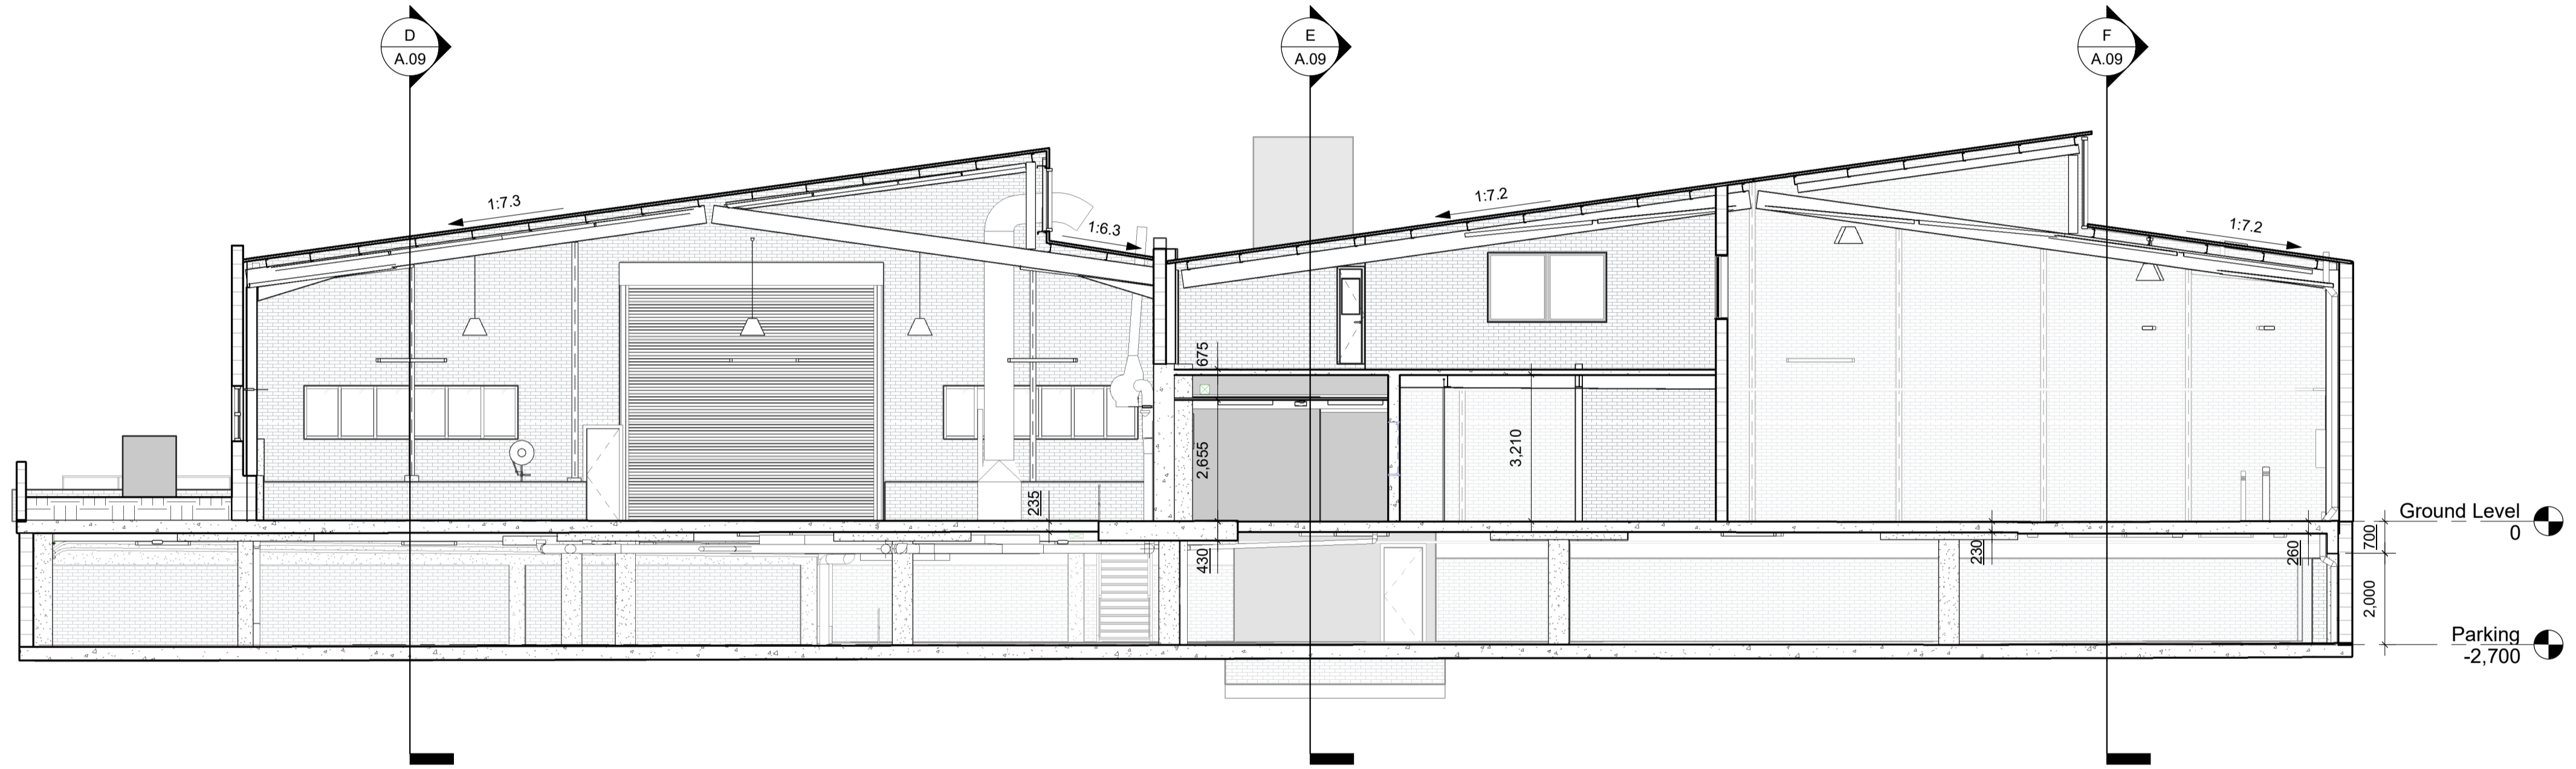

Section B
1 : 100

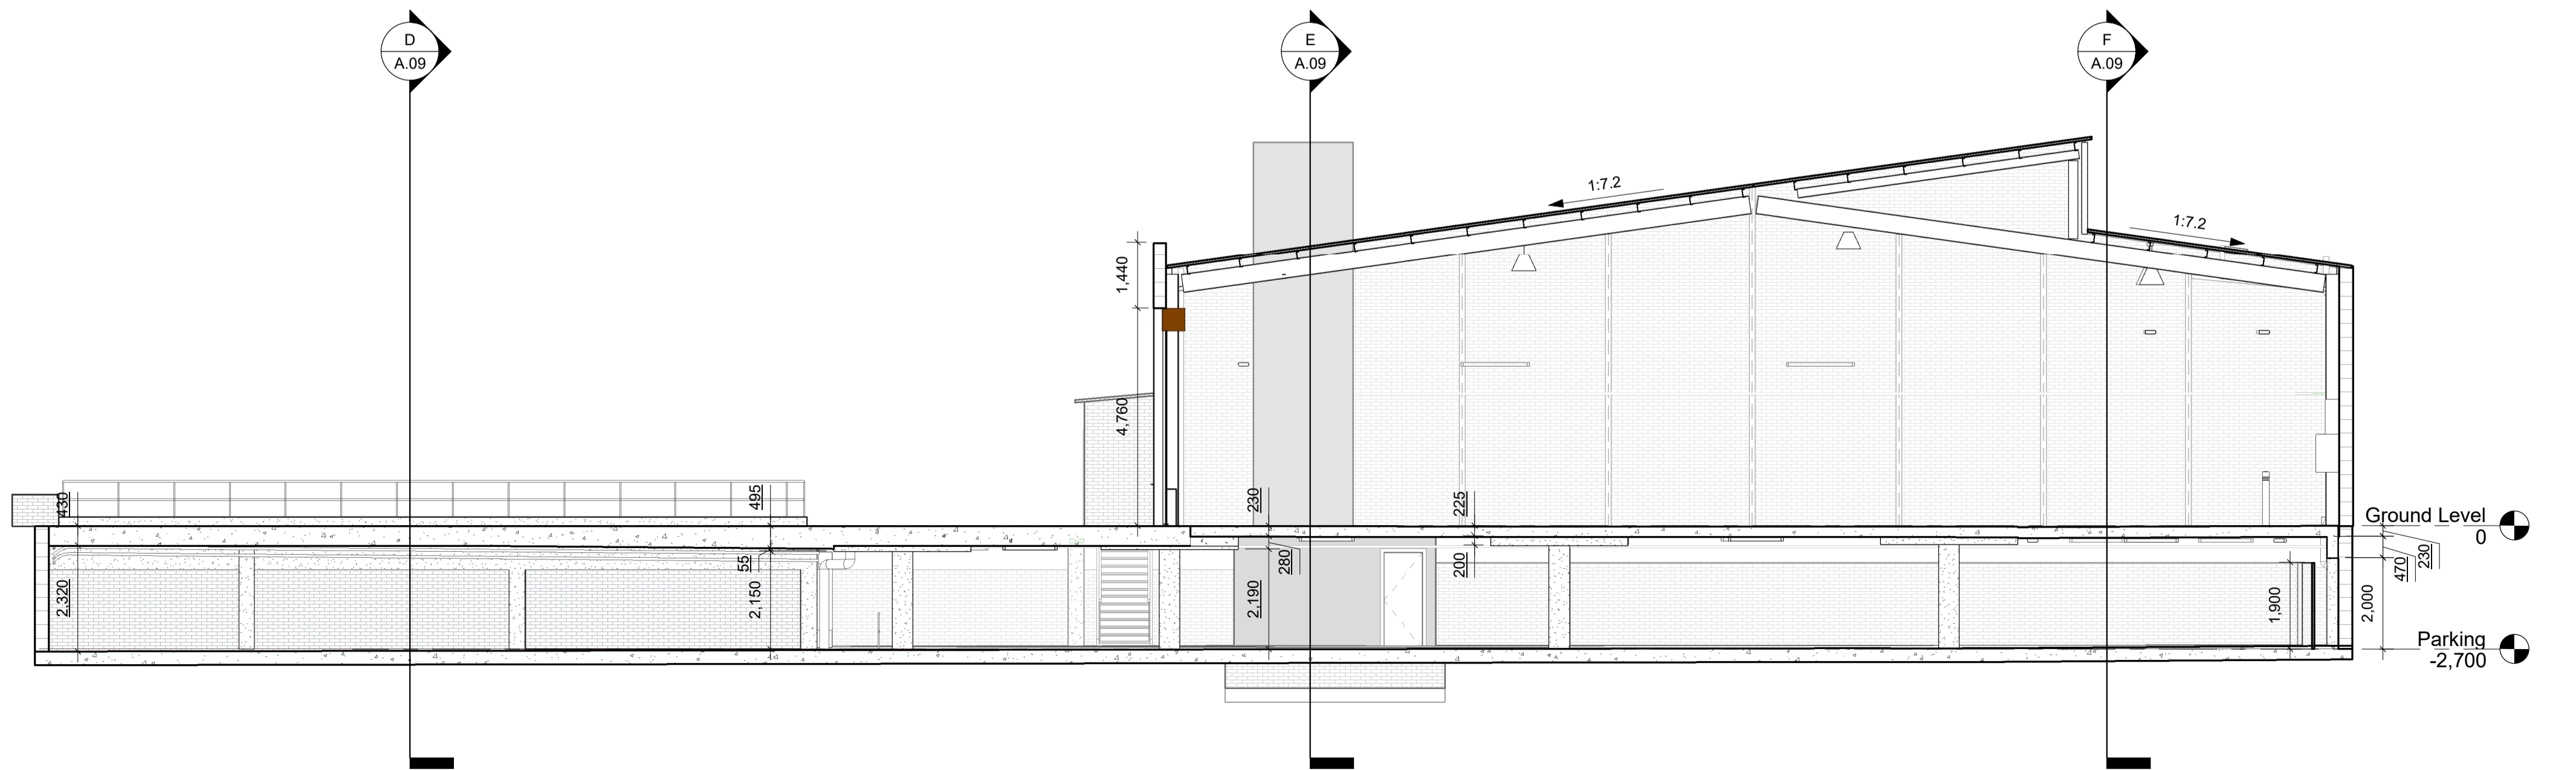

Section C
1 : 100

Notes:

UNDERLINED DIMENSIONS ARE BASED ON ASSUMPTION AS THEY COULD NOT BE SCANNED.

STATUS:

CLIENT:

ARCHITECT:

SITE:


TITLE:

SCALE AT A1: DATE: DRAWN: CHECKED:


PROJECT NO: DRAWING NO: REVISION:

Notes:


UNDERLINED DIMENSIONS ARE BASED ON ASSUMPTION AS THEY COULD NOT BE SCANNED.

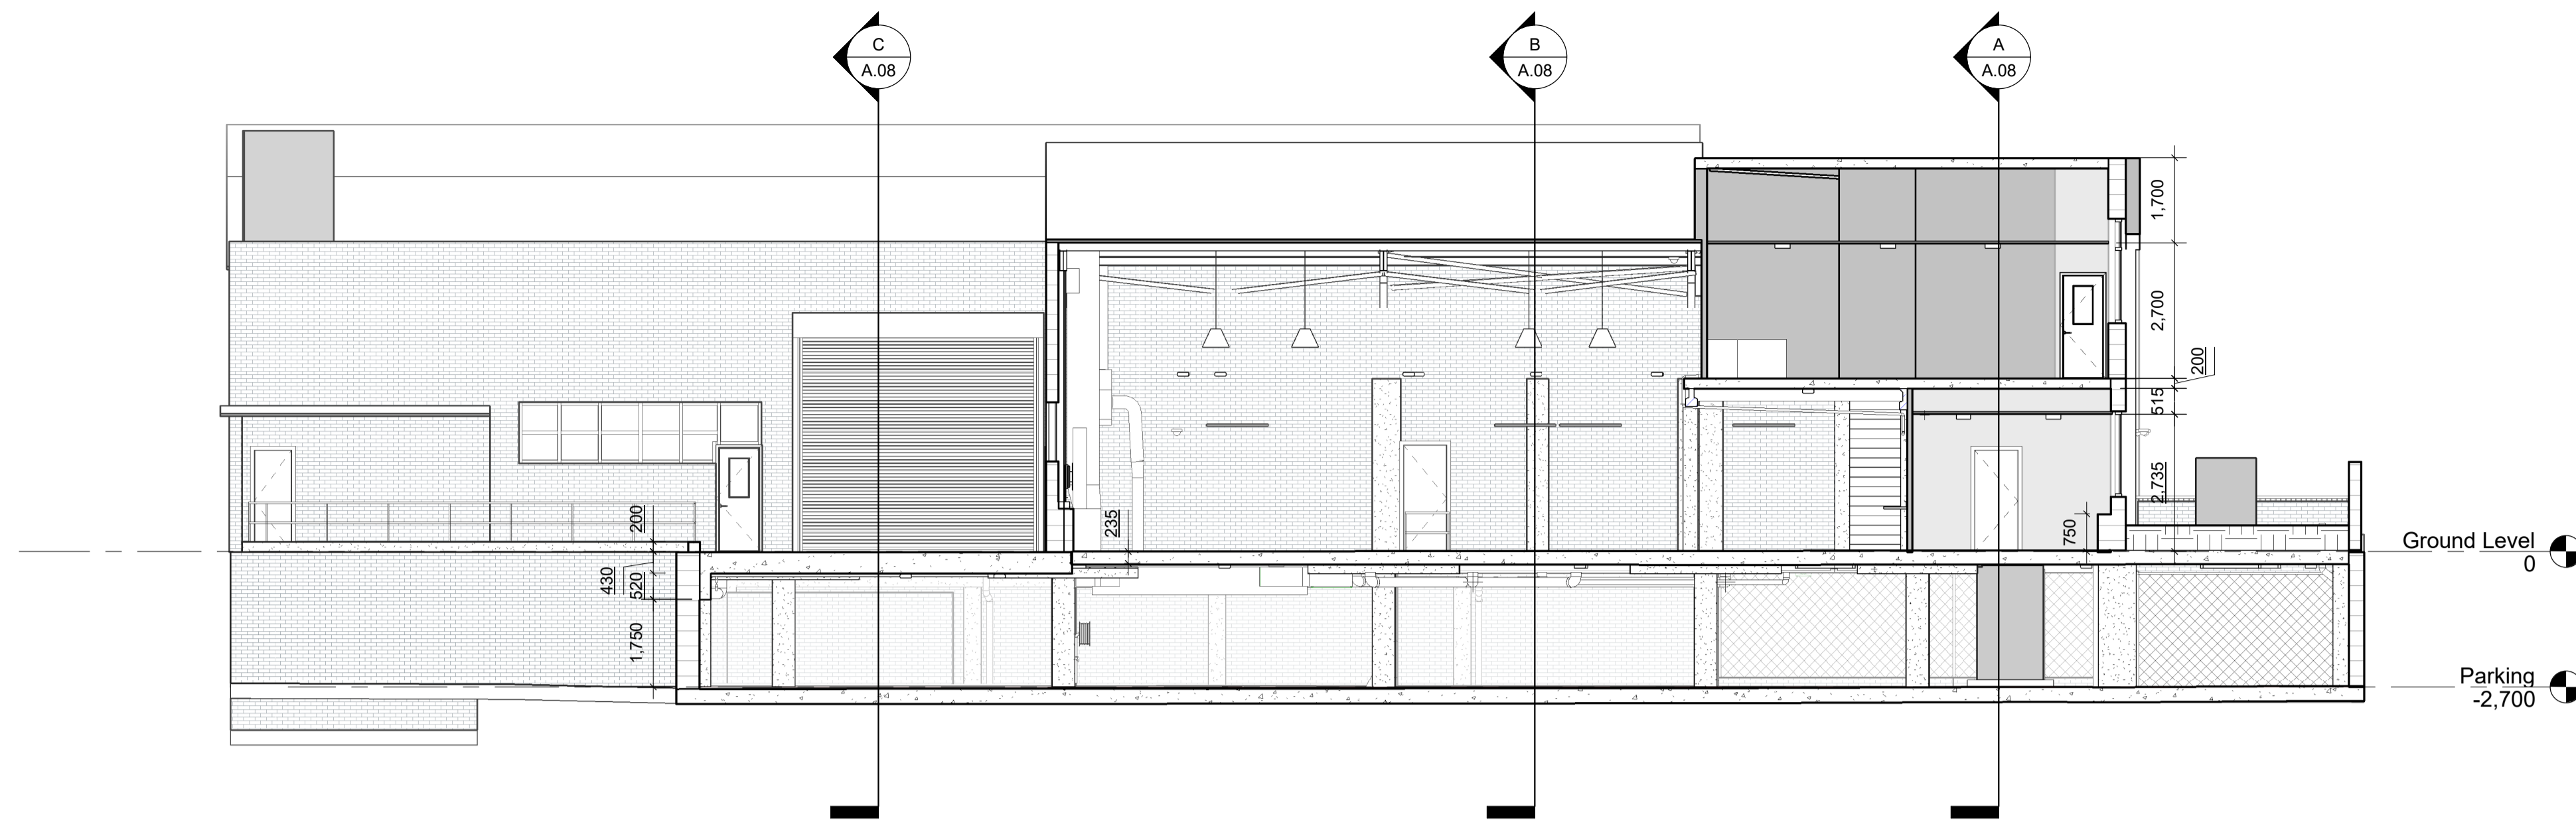

D Section D
1 : 100

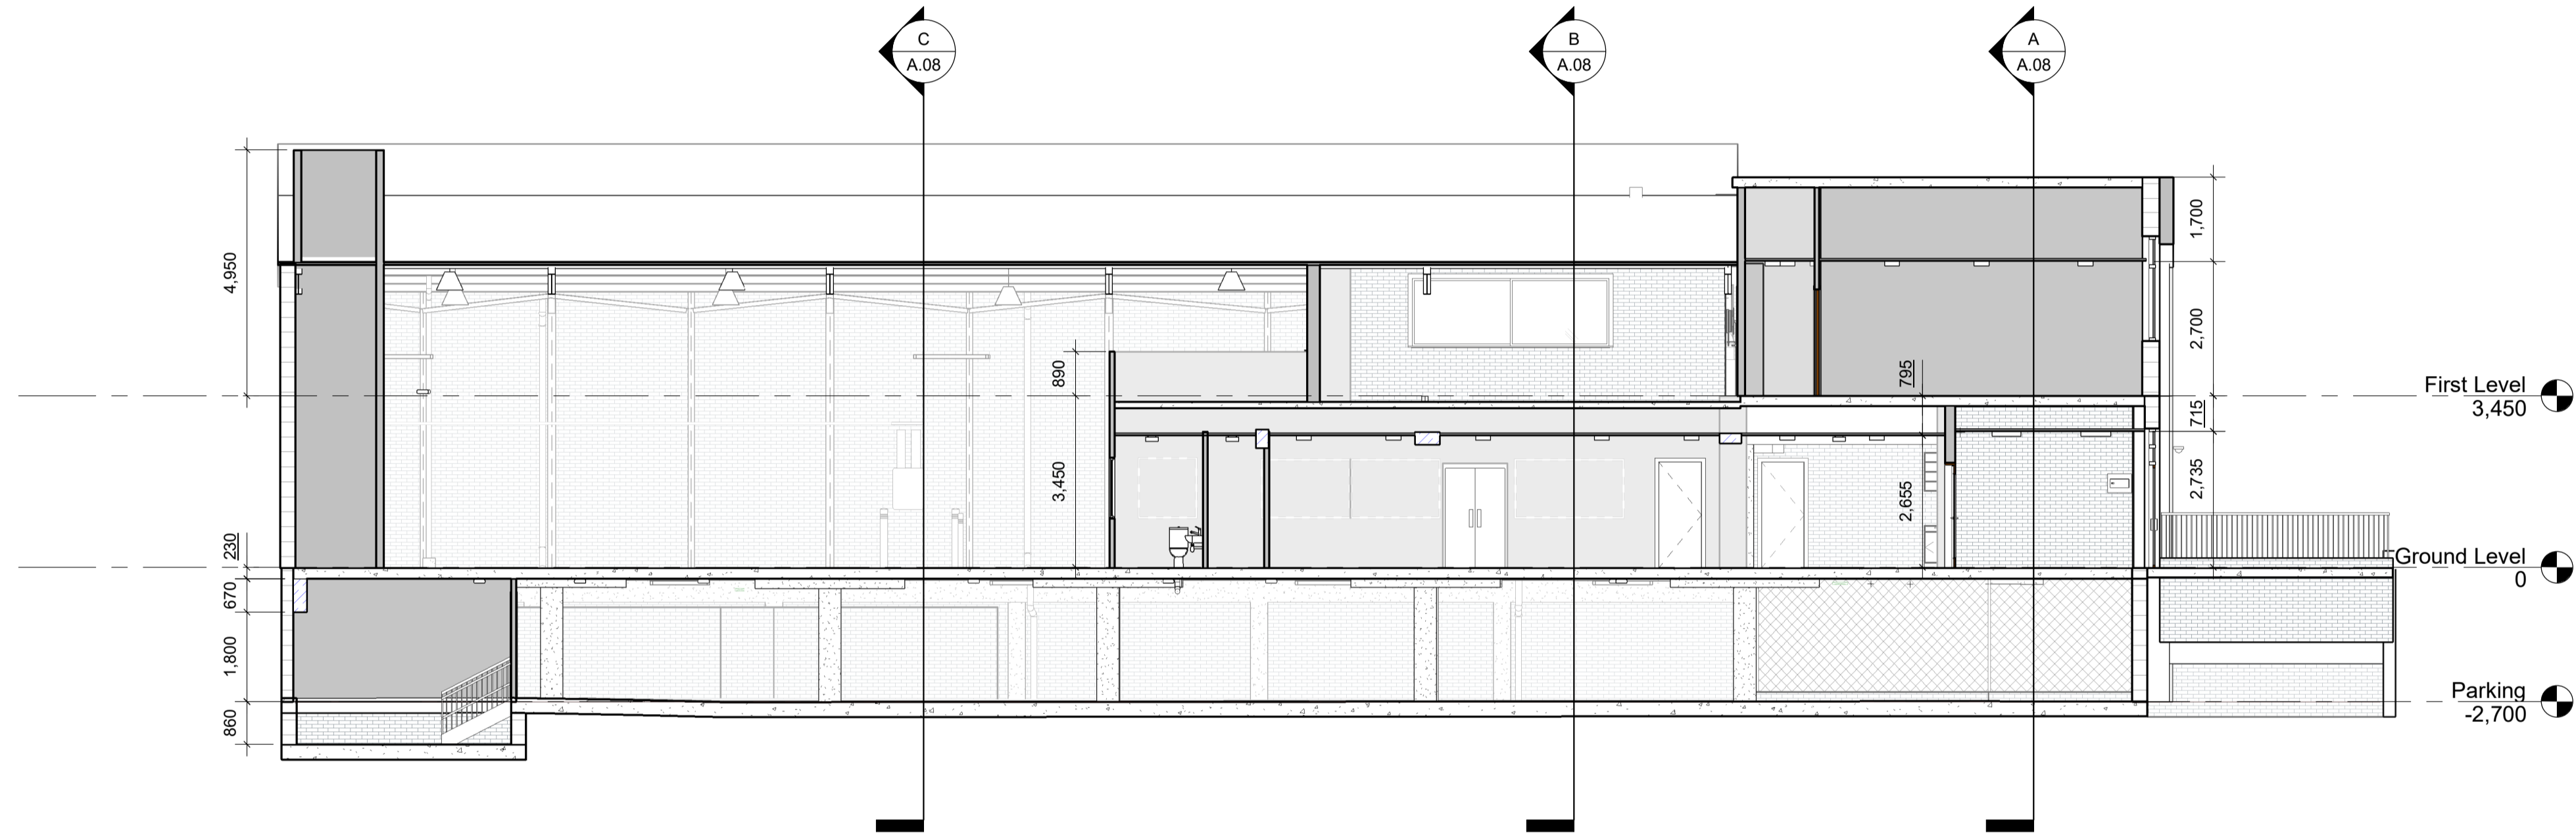

E Section E
1 : 100

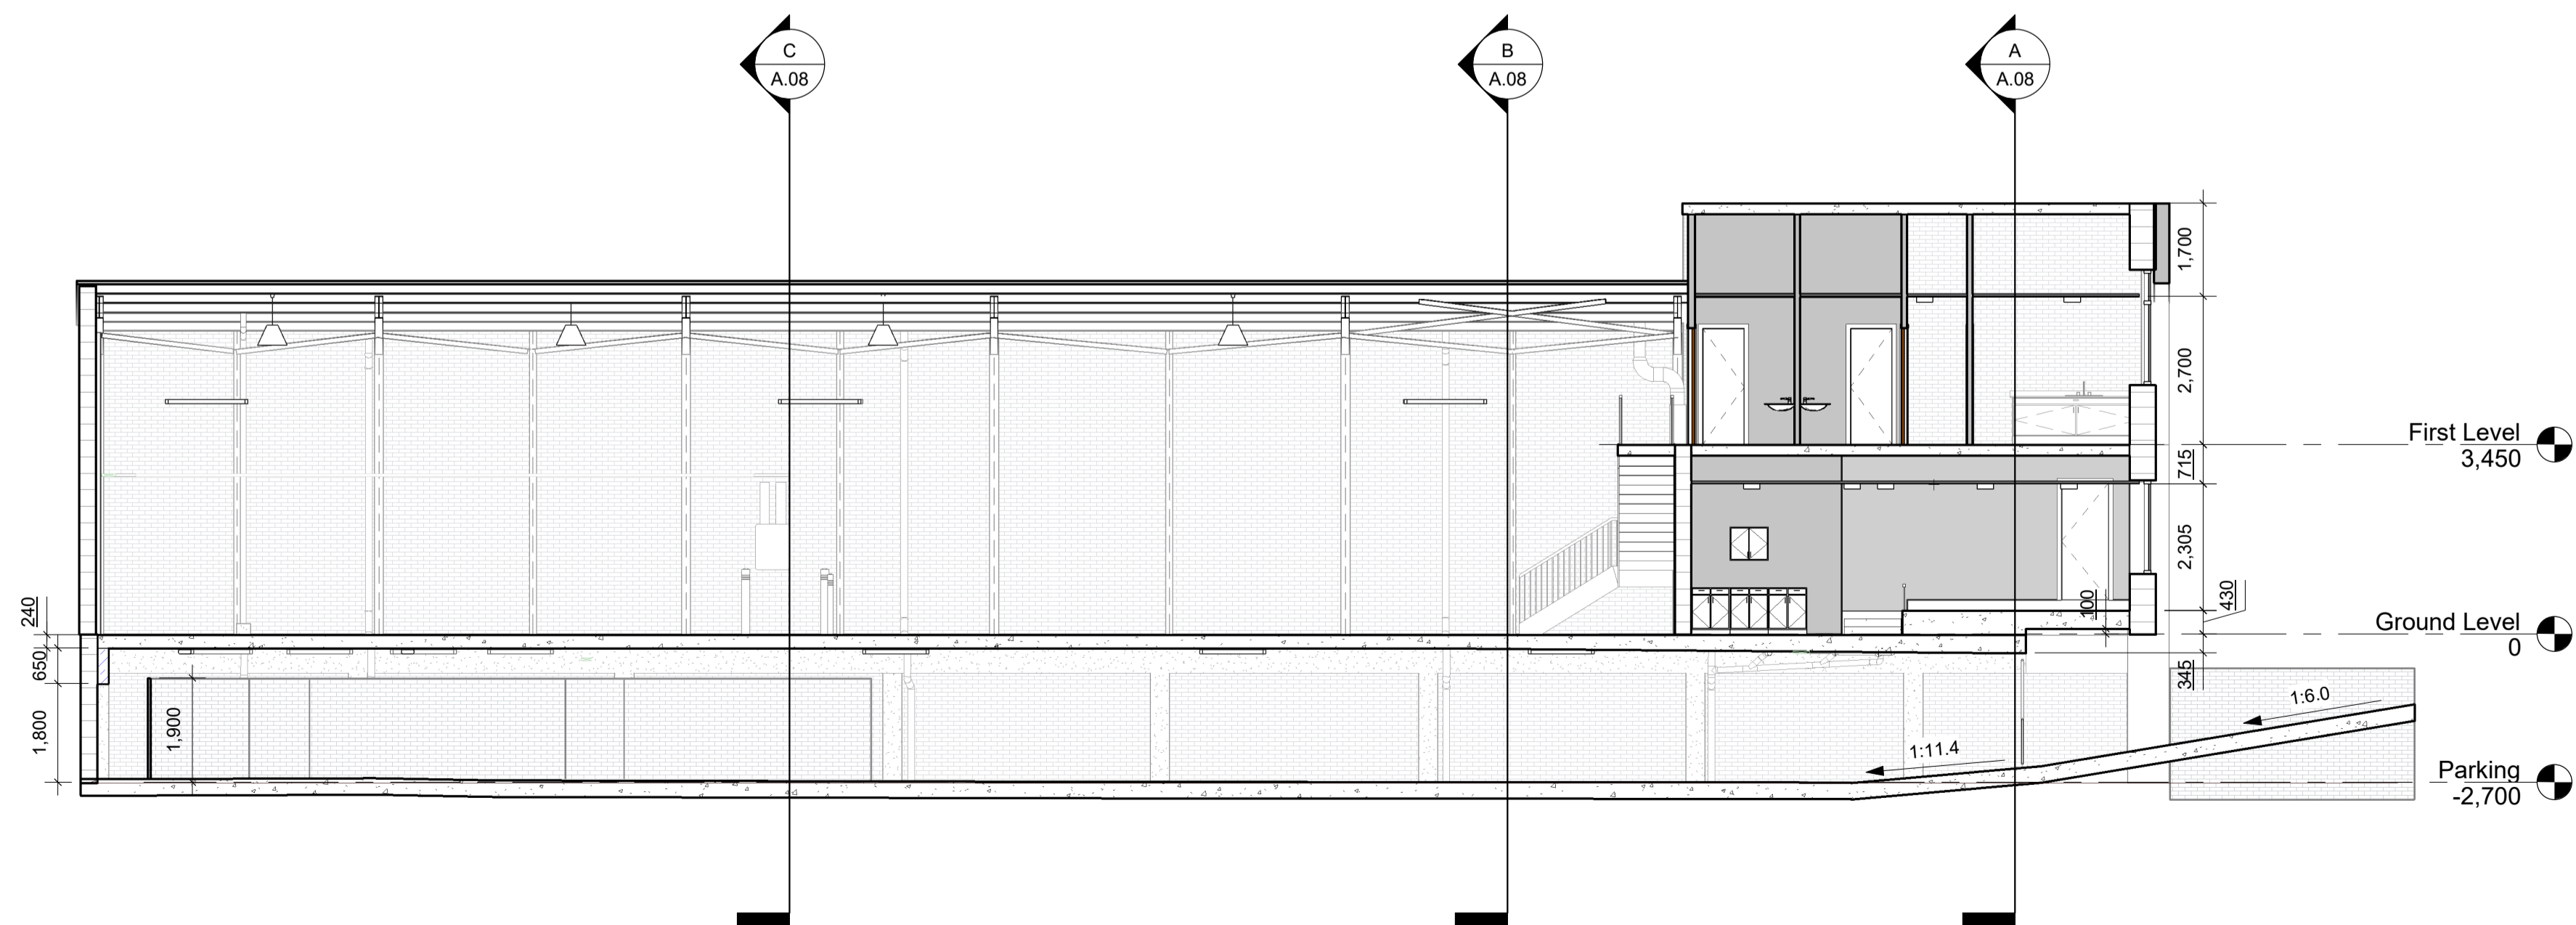

F Section F
1 : 100

STATUS:

CLIENT:

ARCHITECT:

SITE:

TITLE:

SCALE AT A1:	DATE:	DRAWN:	CHECKED:
PROJECT NO.:	DRAWING NO.:	REVISION:	