





1 Existing Ground Floor Plan  
1 : 100

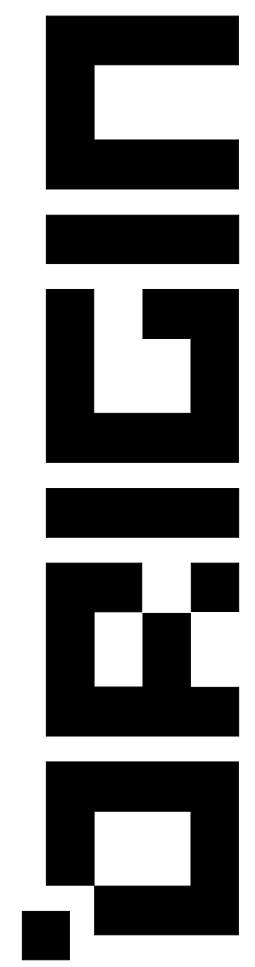

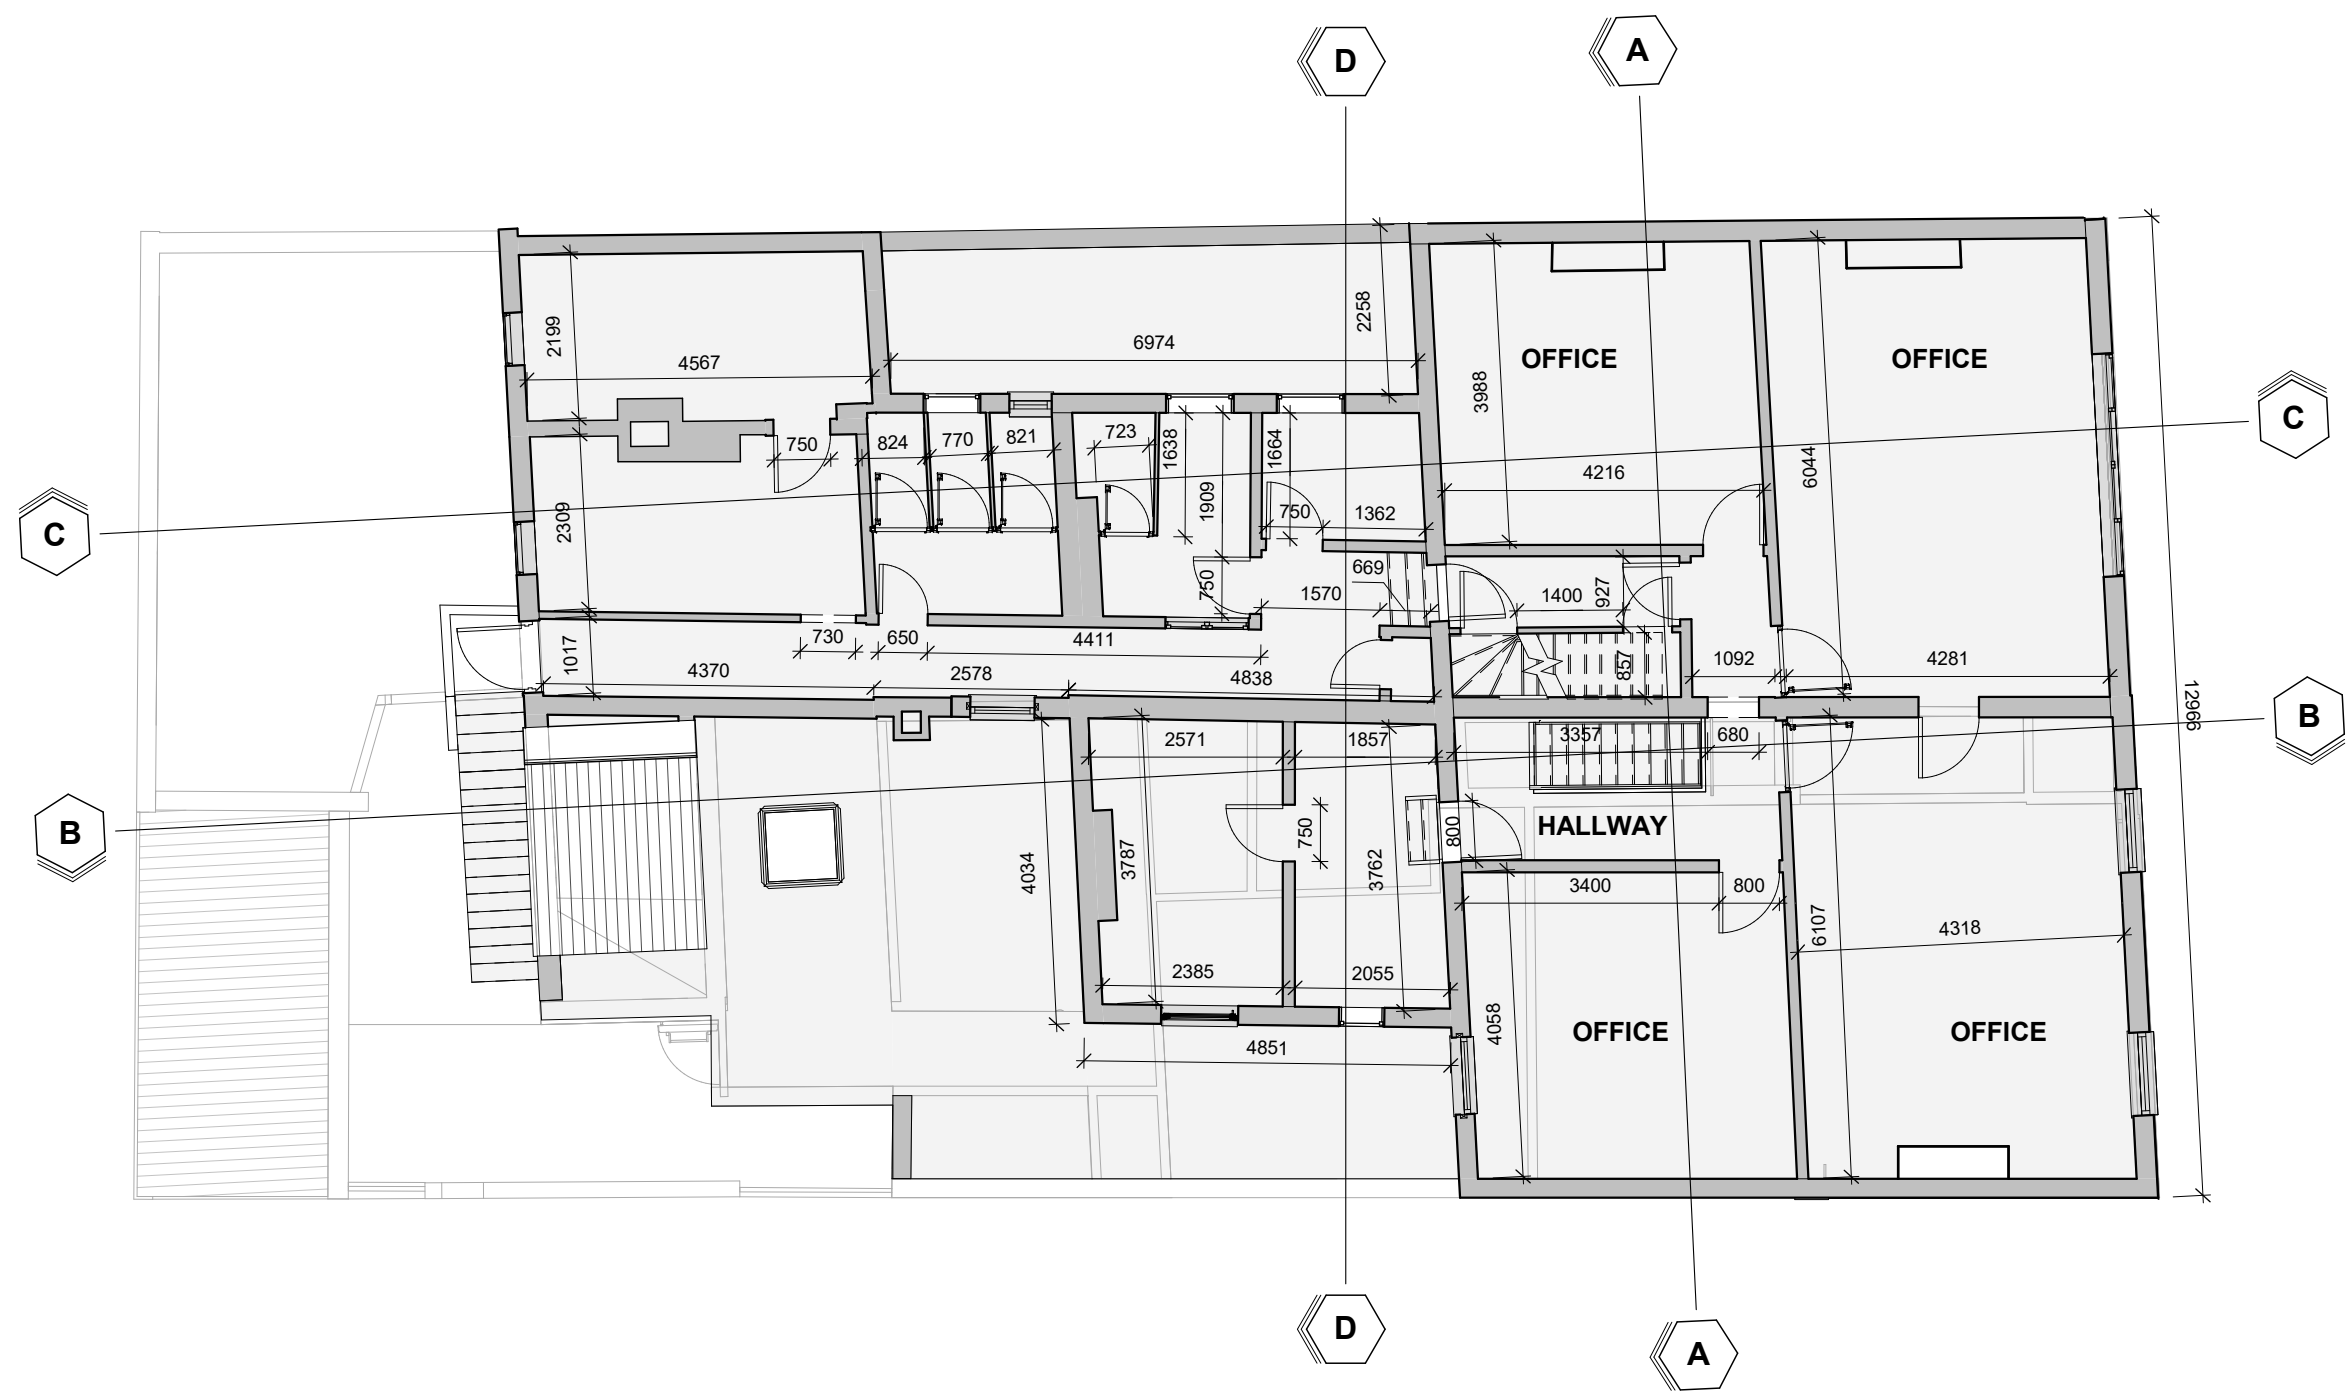

1 Existing First Floor Plan  
1:100

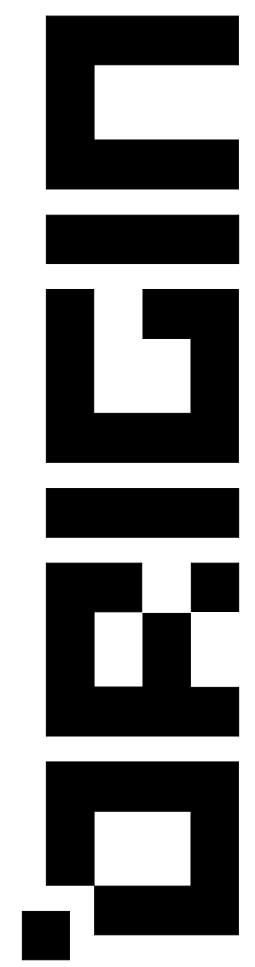

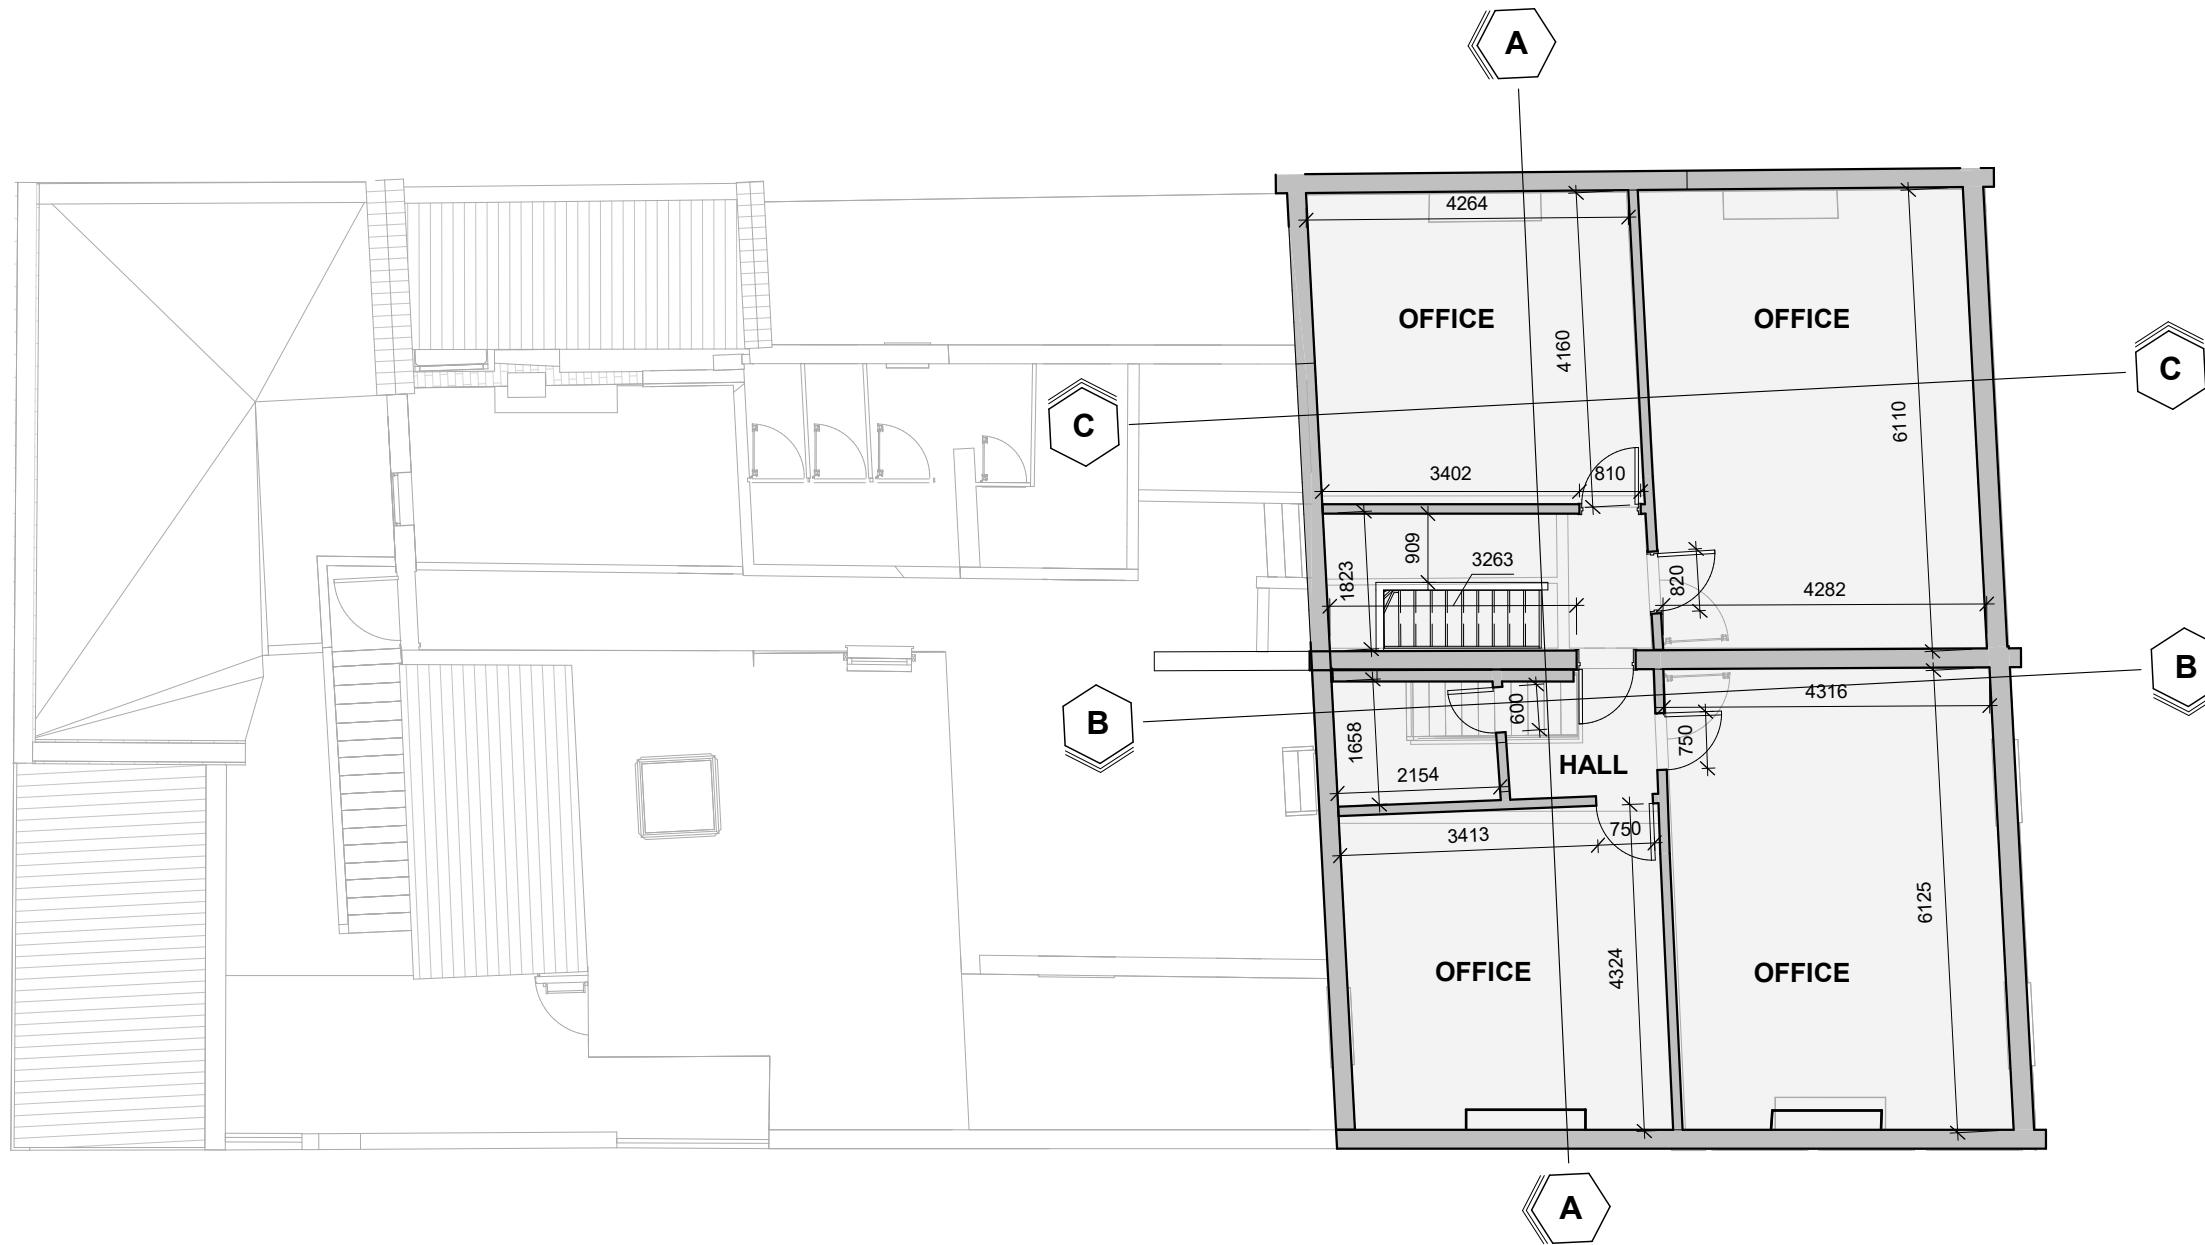

1 Existing Second Floor Plan  
1:100



1

**EXISTING FRONT ELEVATION**

1 : 100

**ORIG**





1

**EXISTING SIDE ELEVATION**


1 : 100

**DESIGN**

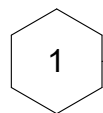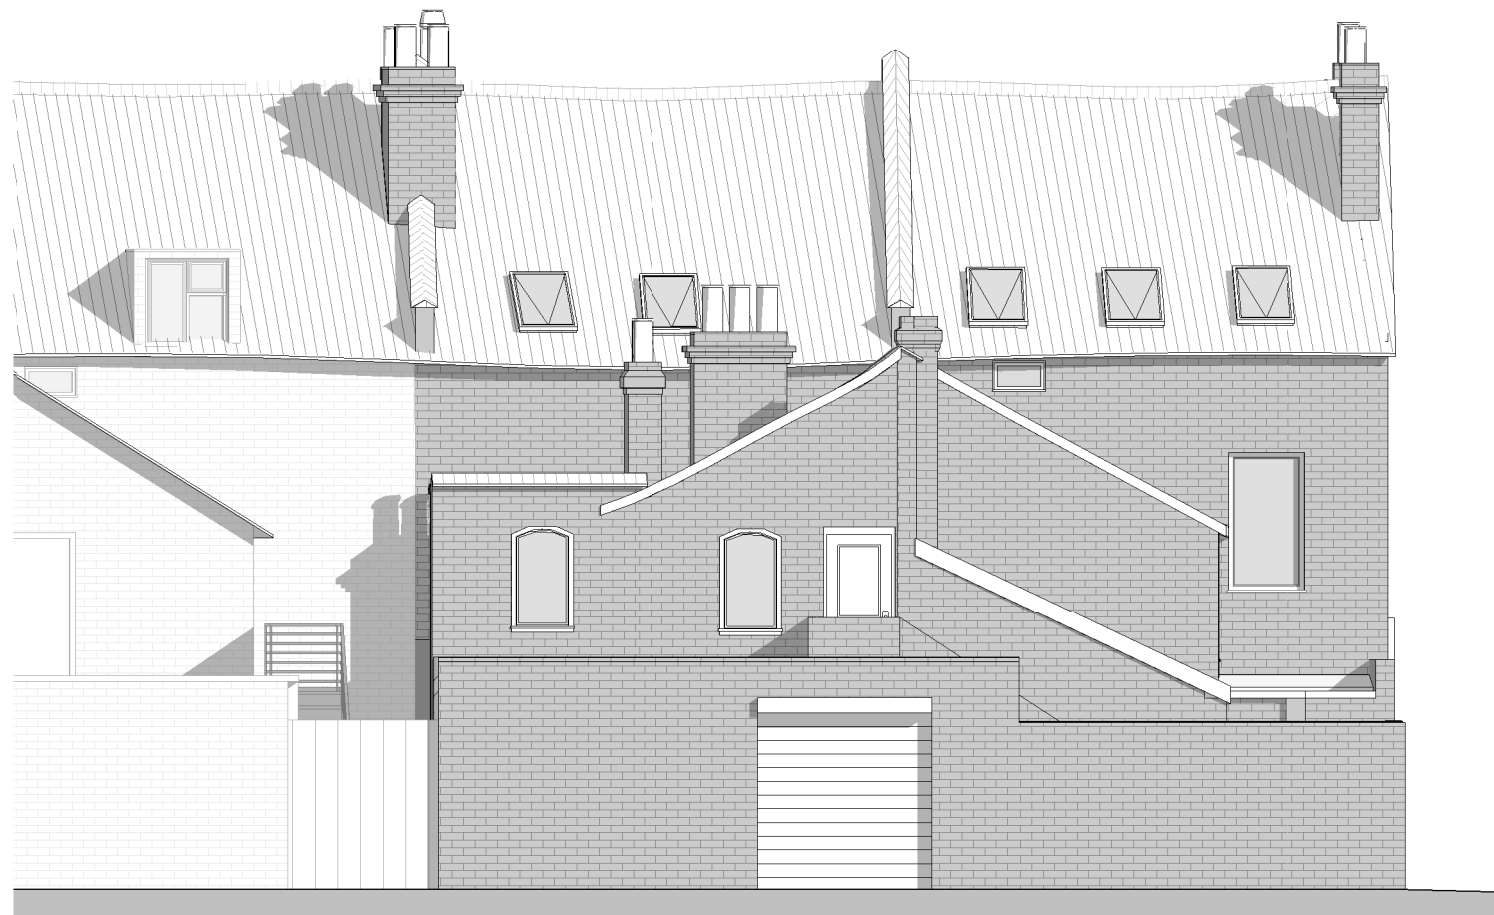

**EXISTING REAR ELEVATION**

1 : 100

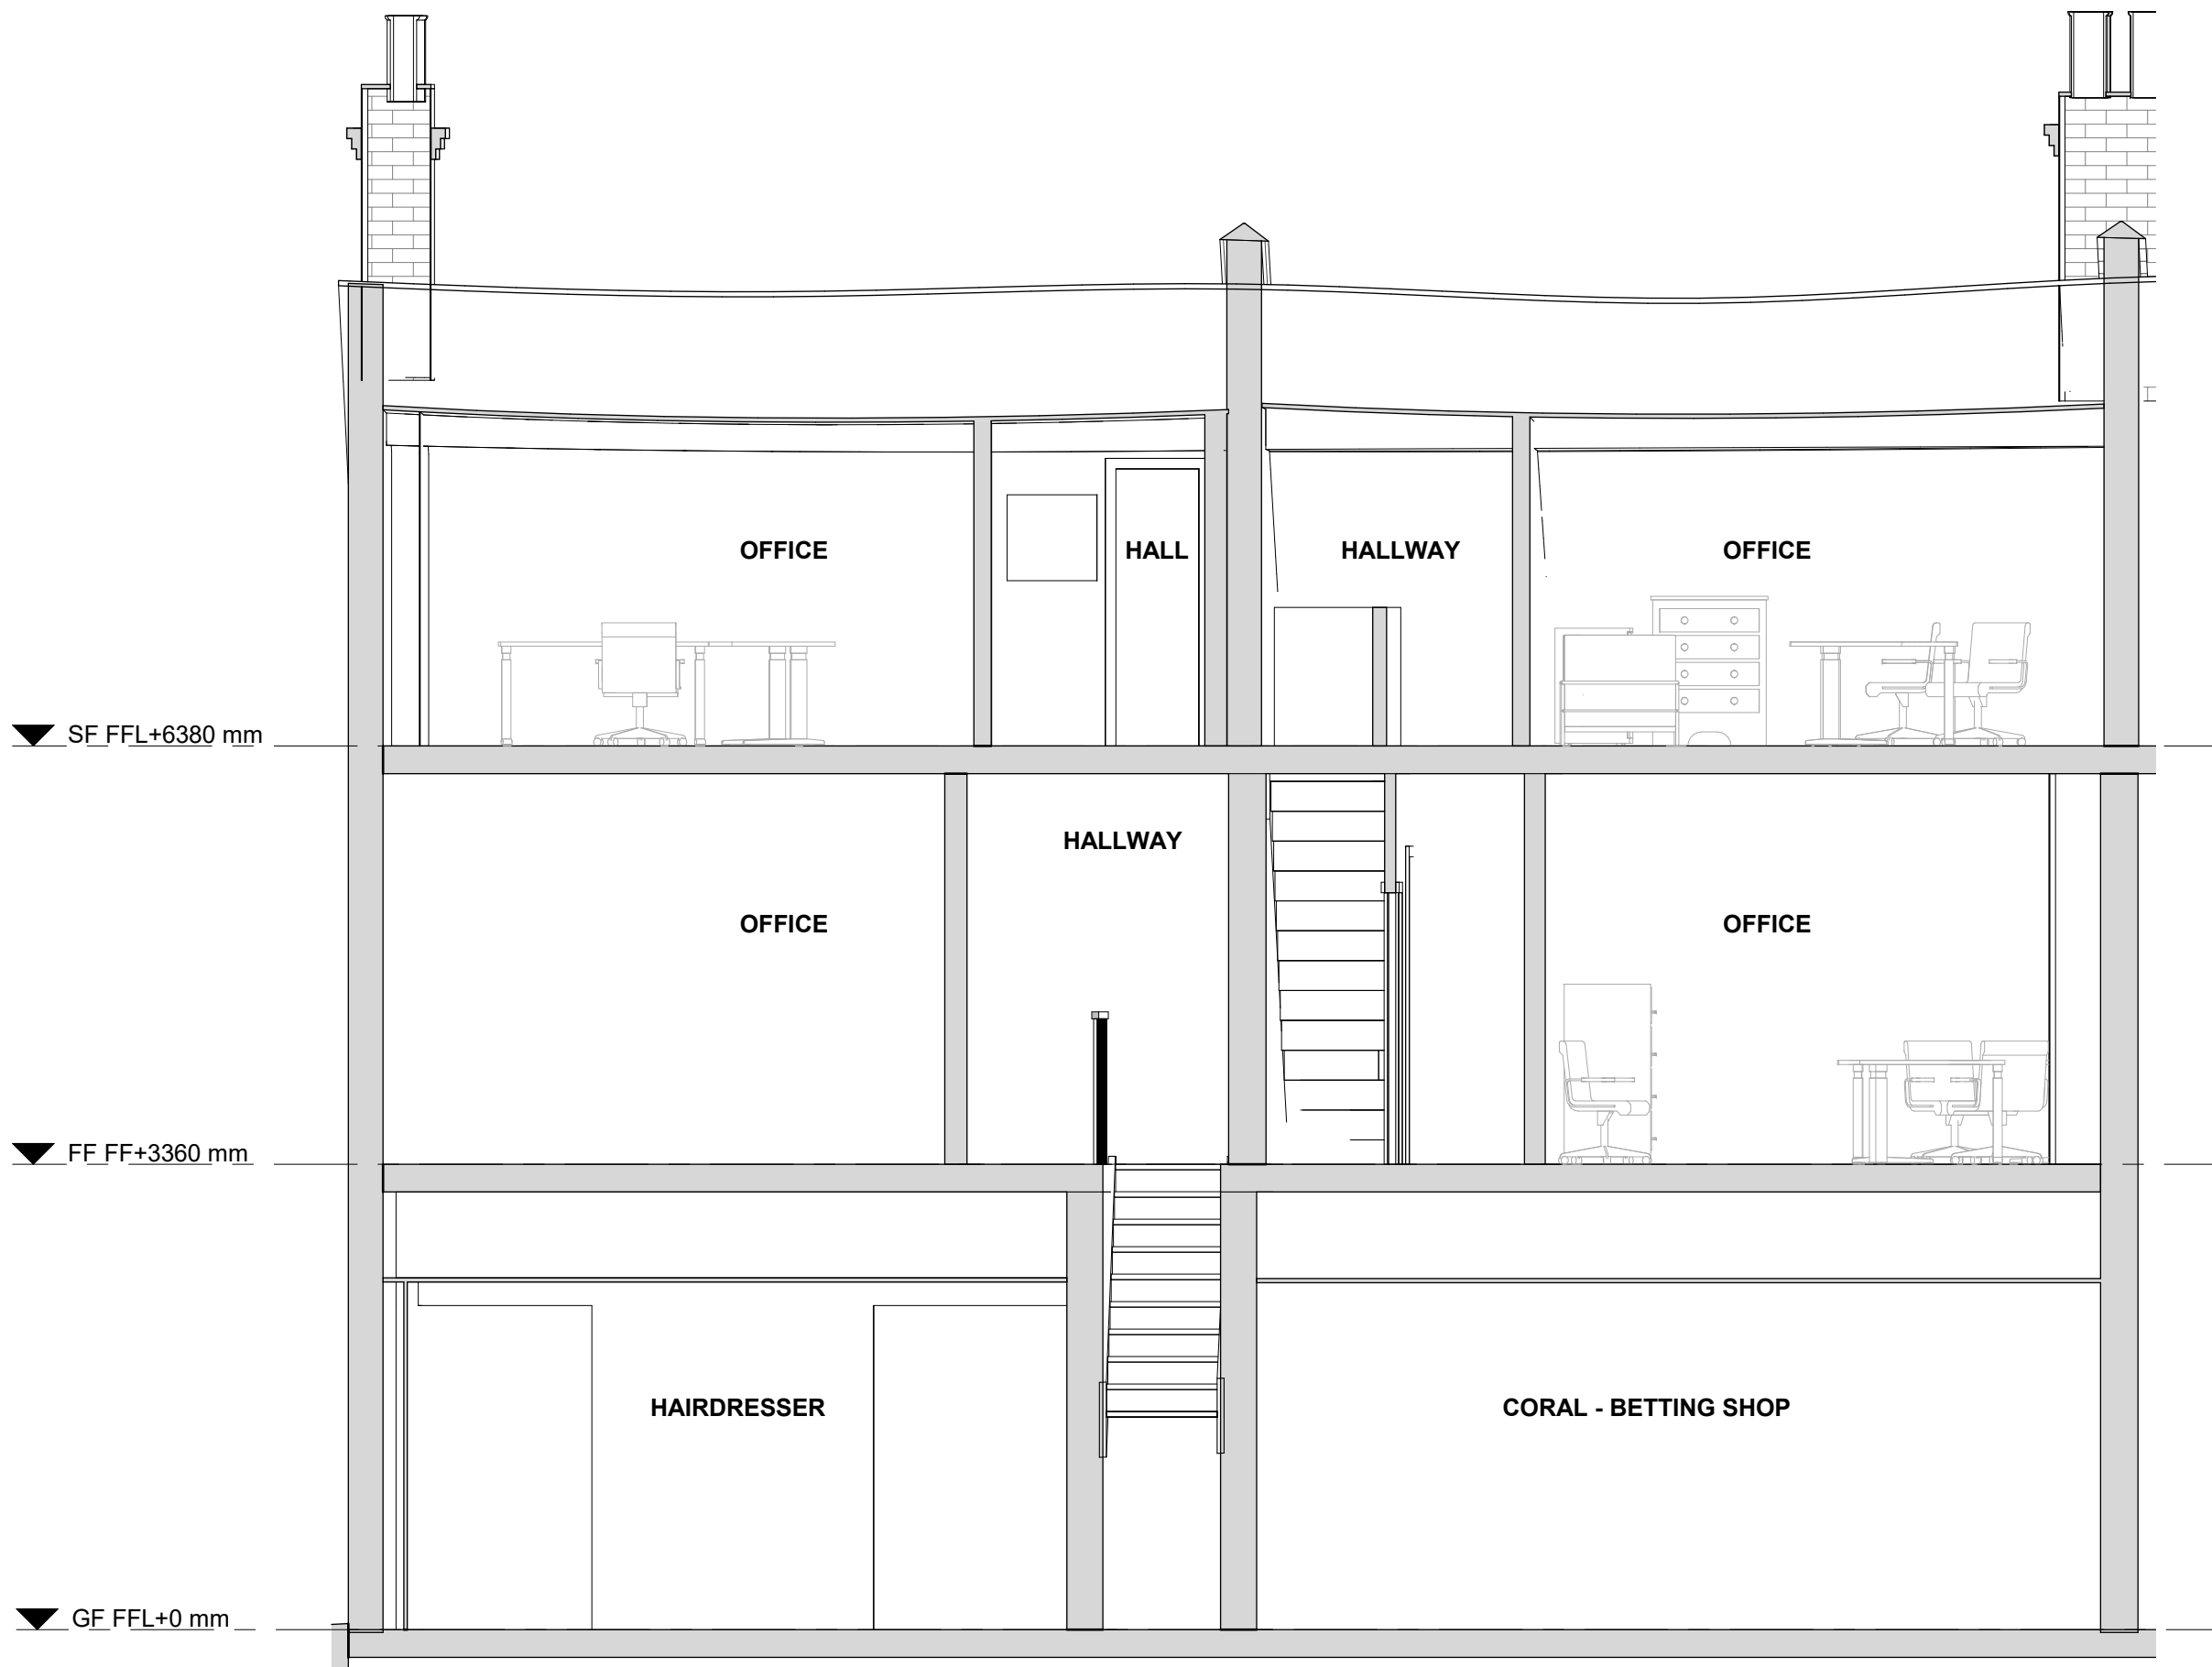


A

EXISTING SECTION A - A

1:50

0123456789

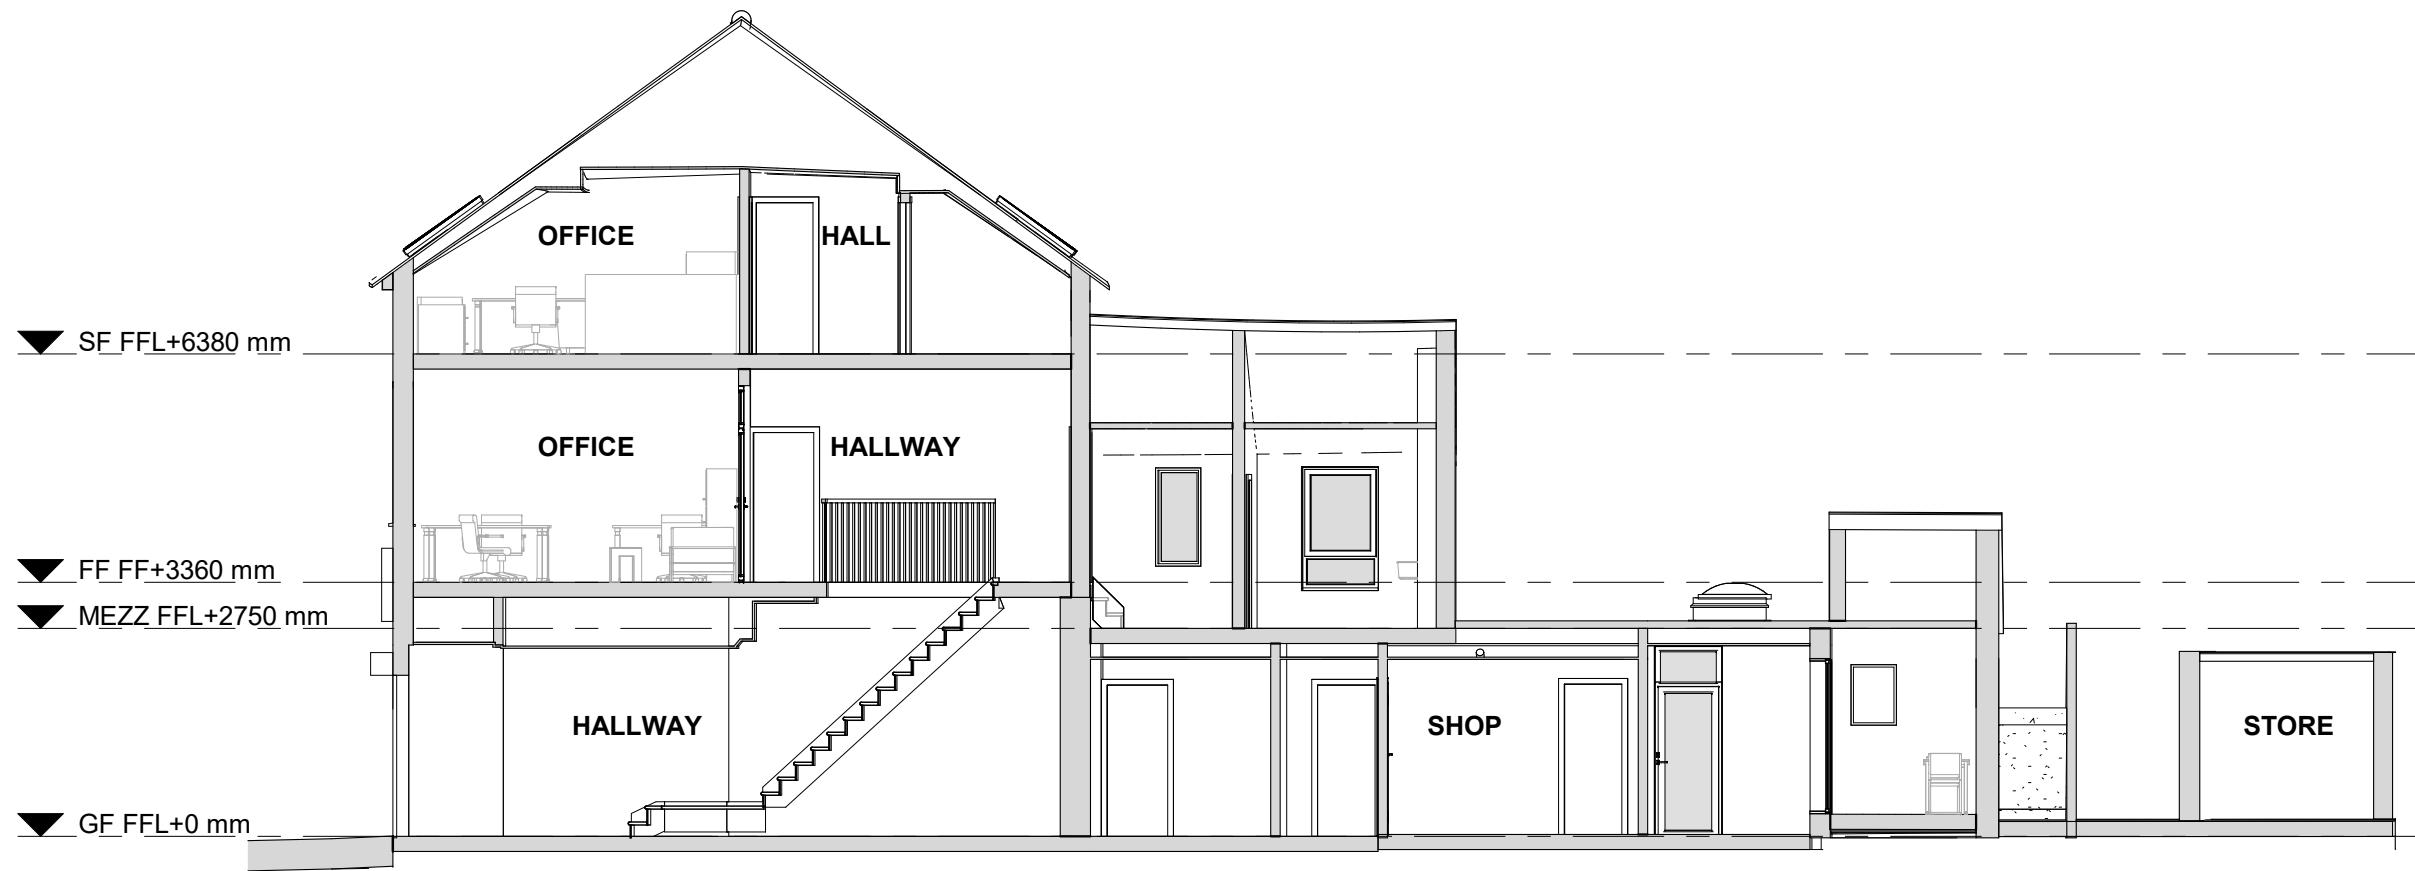


B

EXISTING SECTION B - B

1 : 100


03130



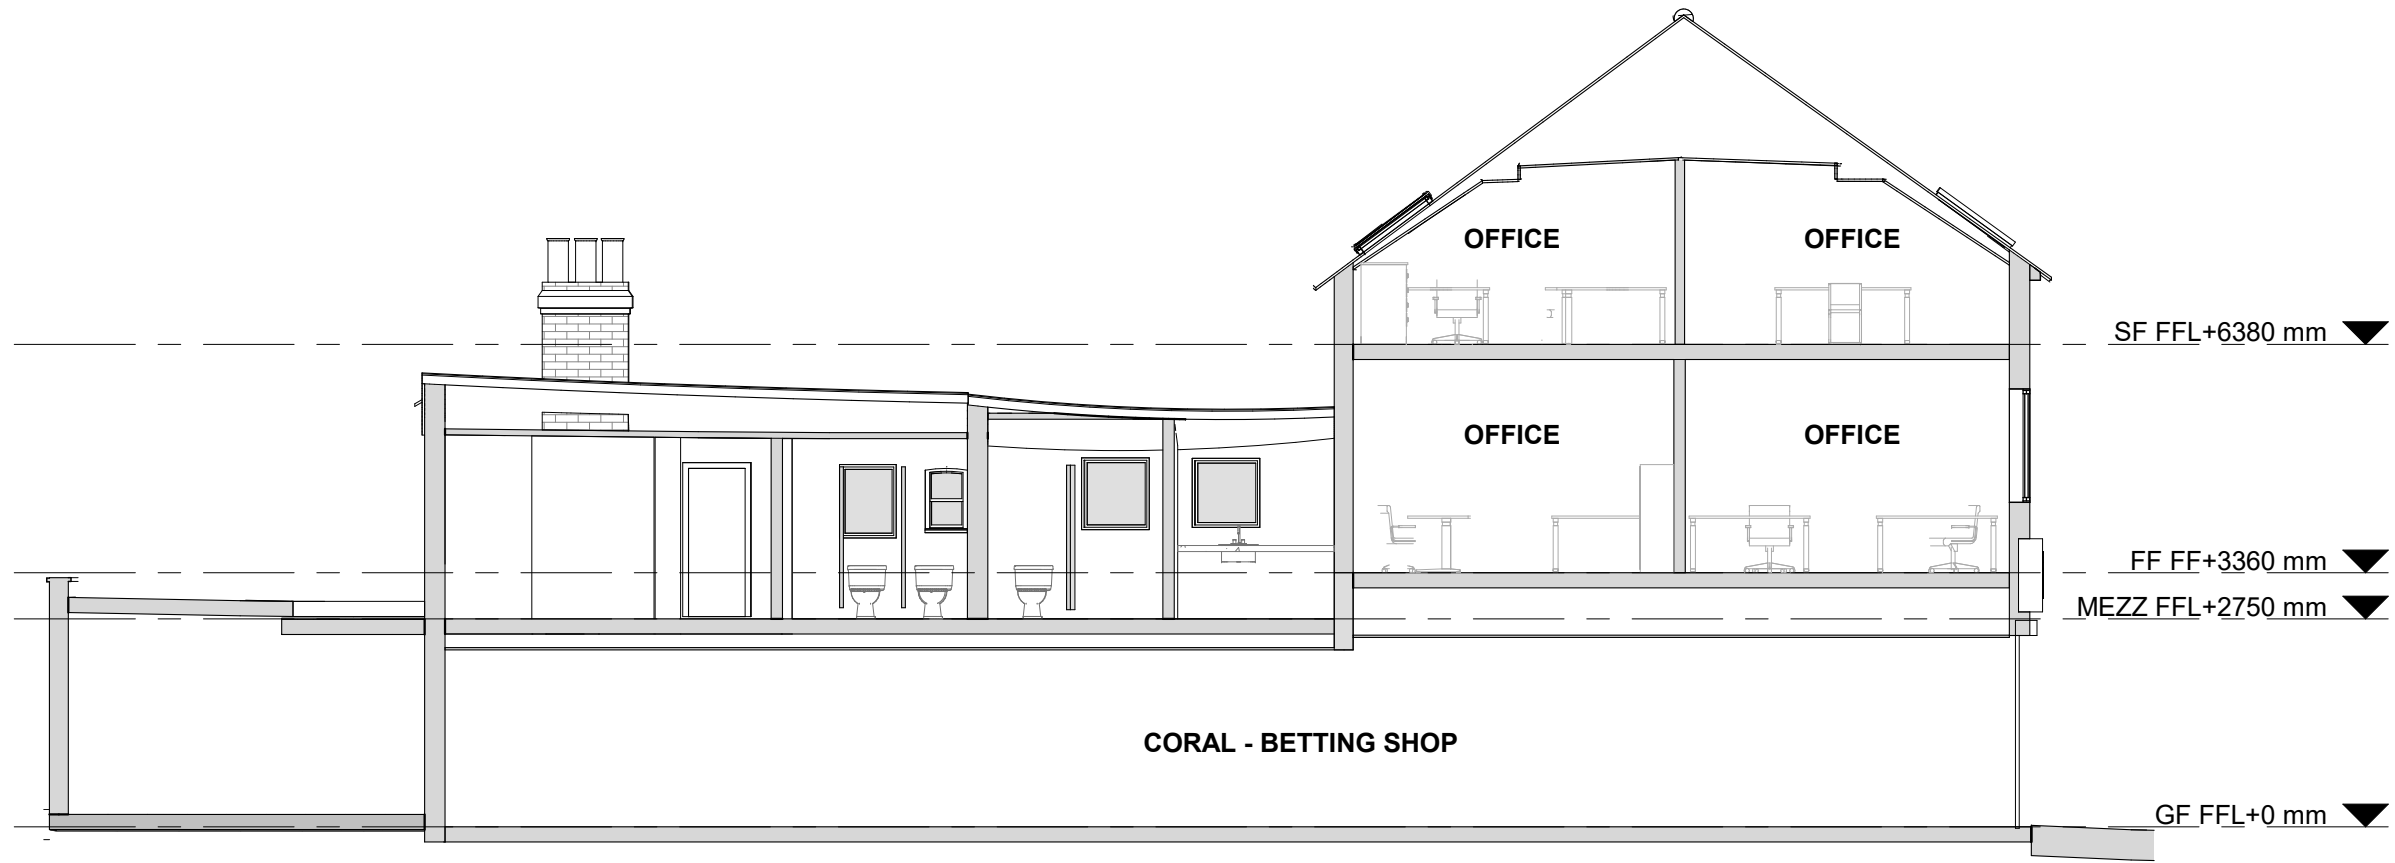


**C** EXISTING SECTION C - C  
1:100

**CS**

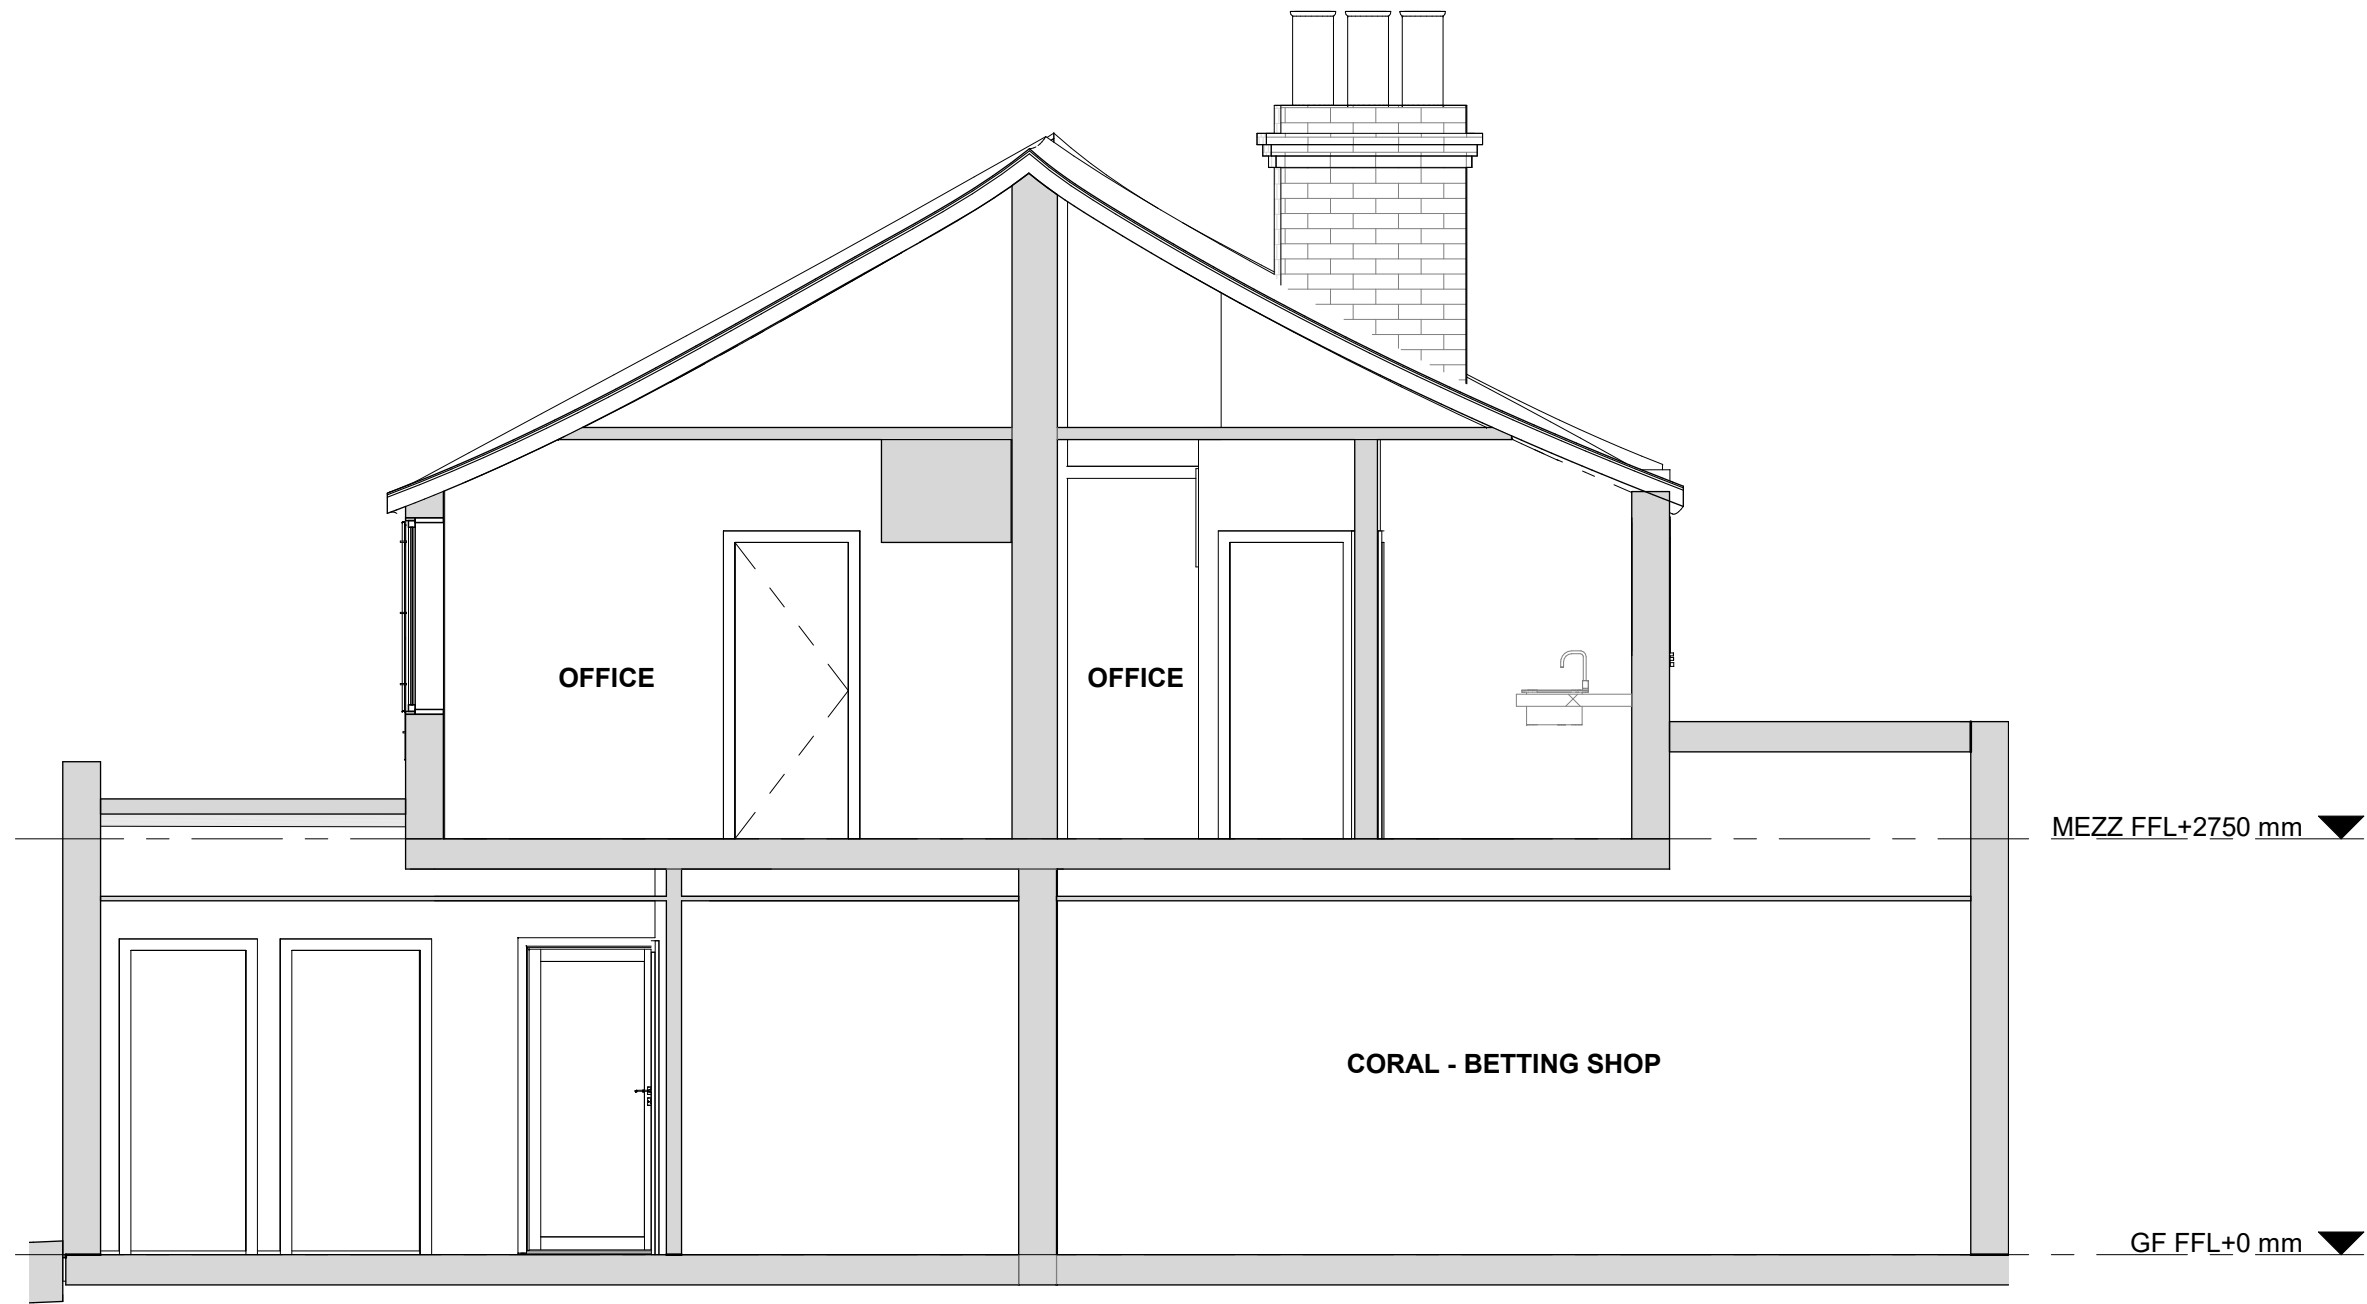

D EXISTING SECTION D - D  
1:50

013130

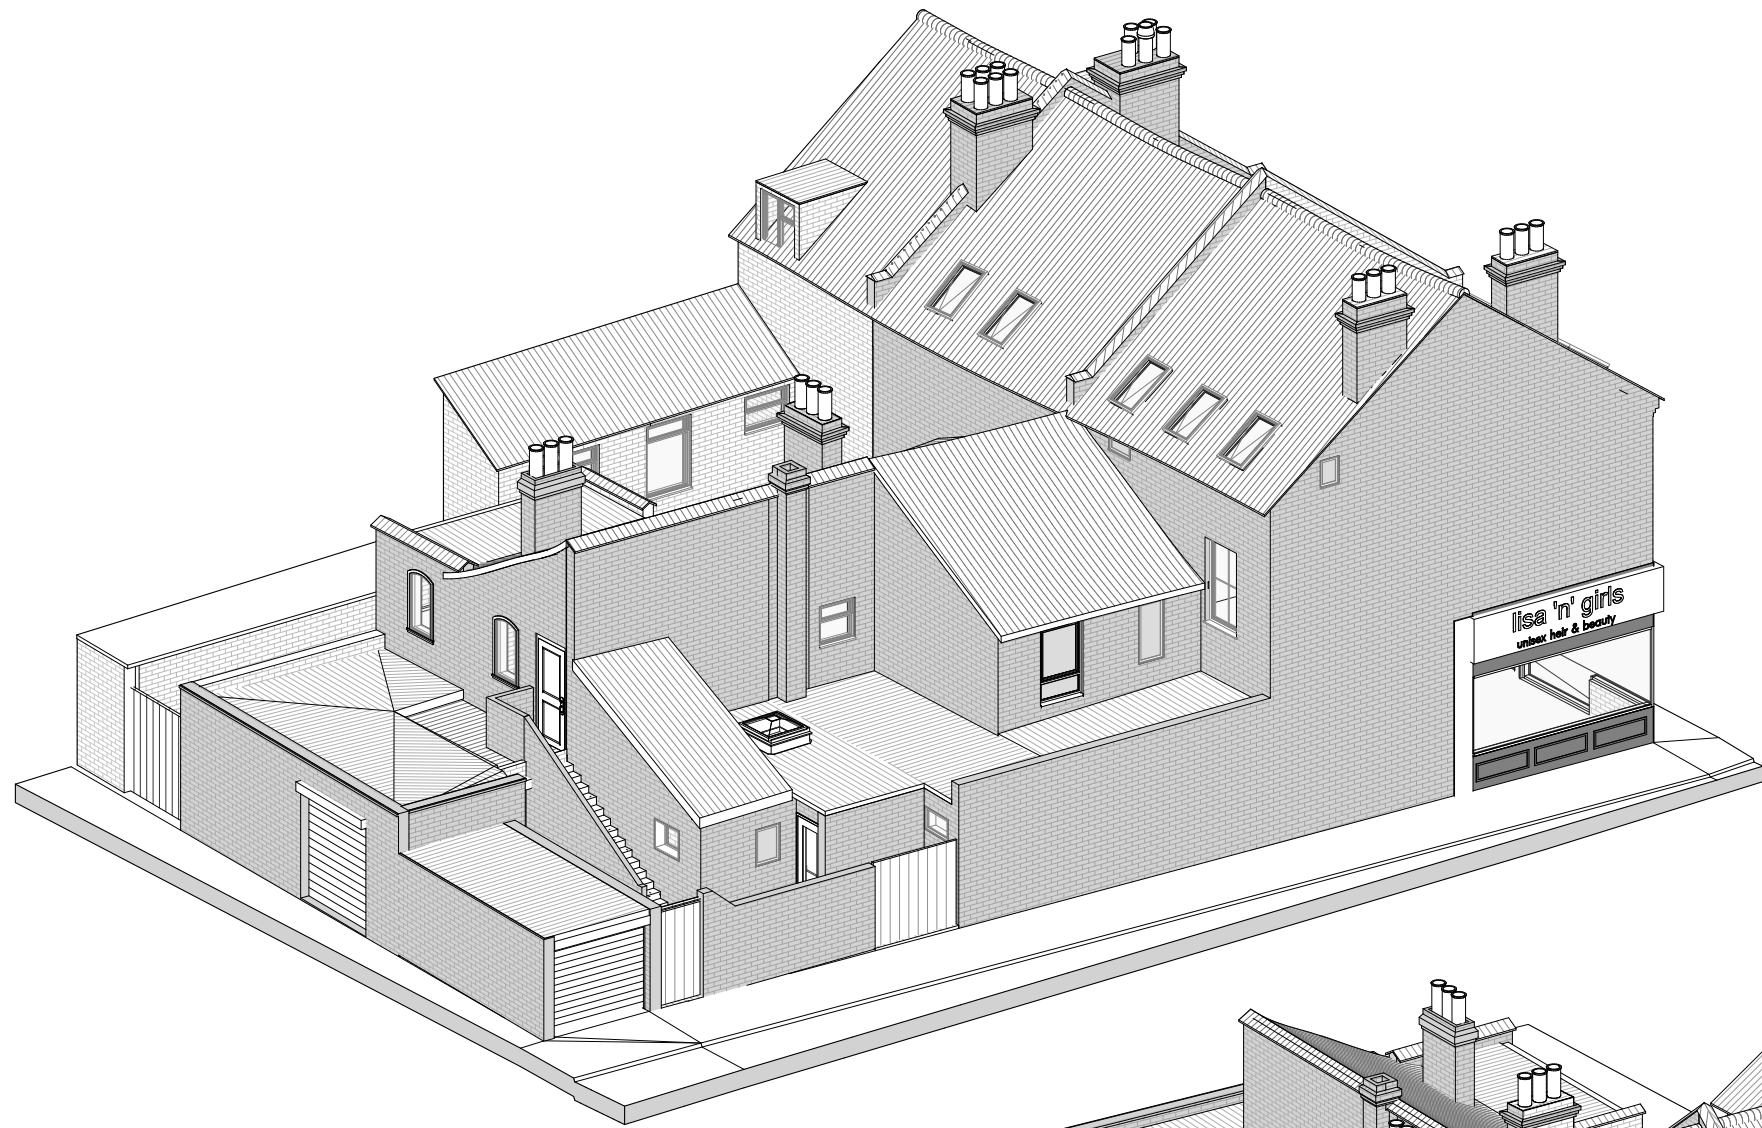

1 **3D View #1**  
Not To Scale




2 **3D View #2**  
Not To Scale

**3030**




PERSPECTIVE VIEW

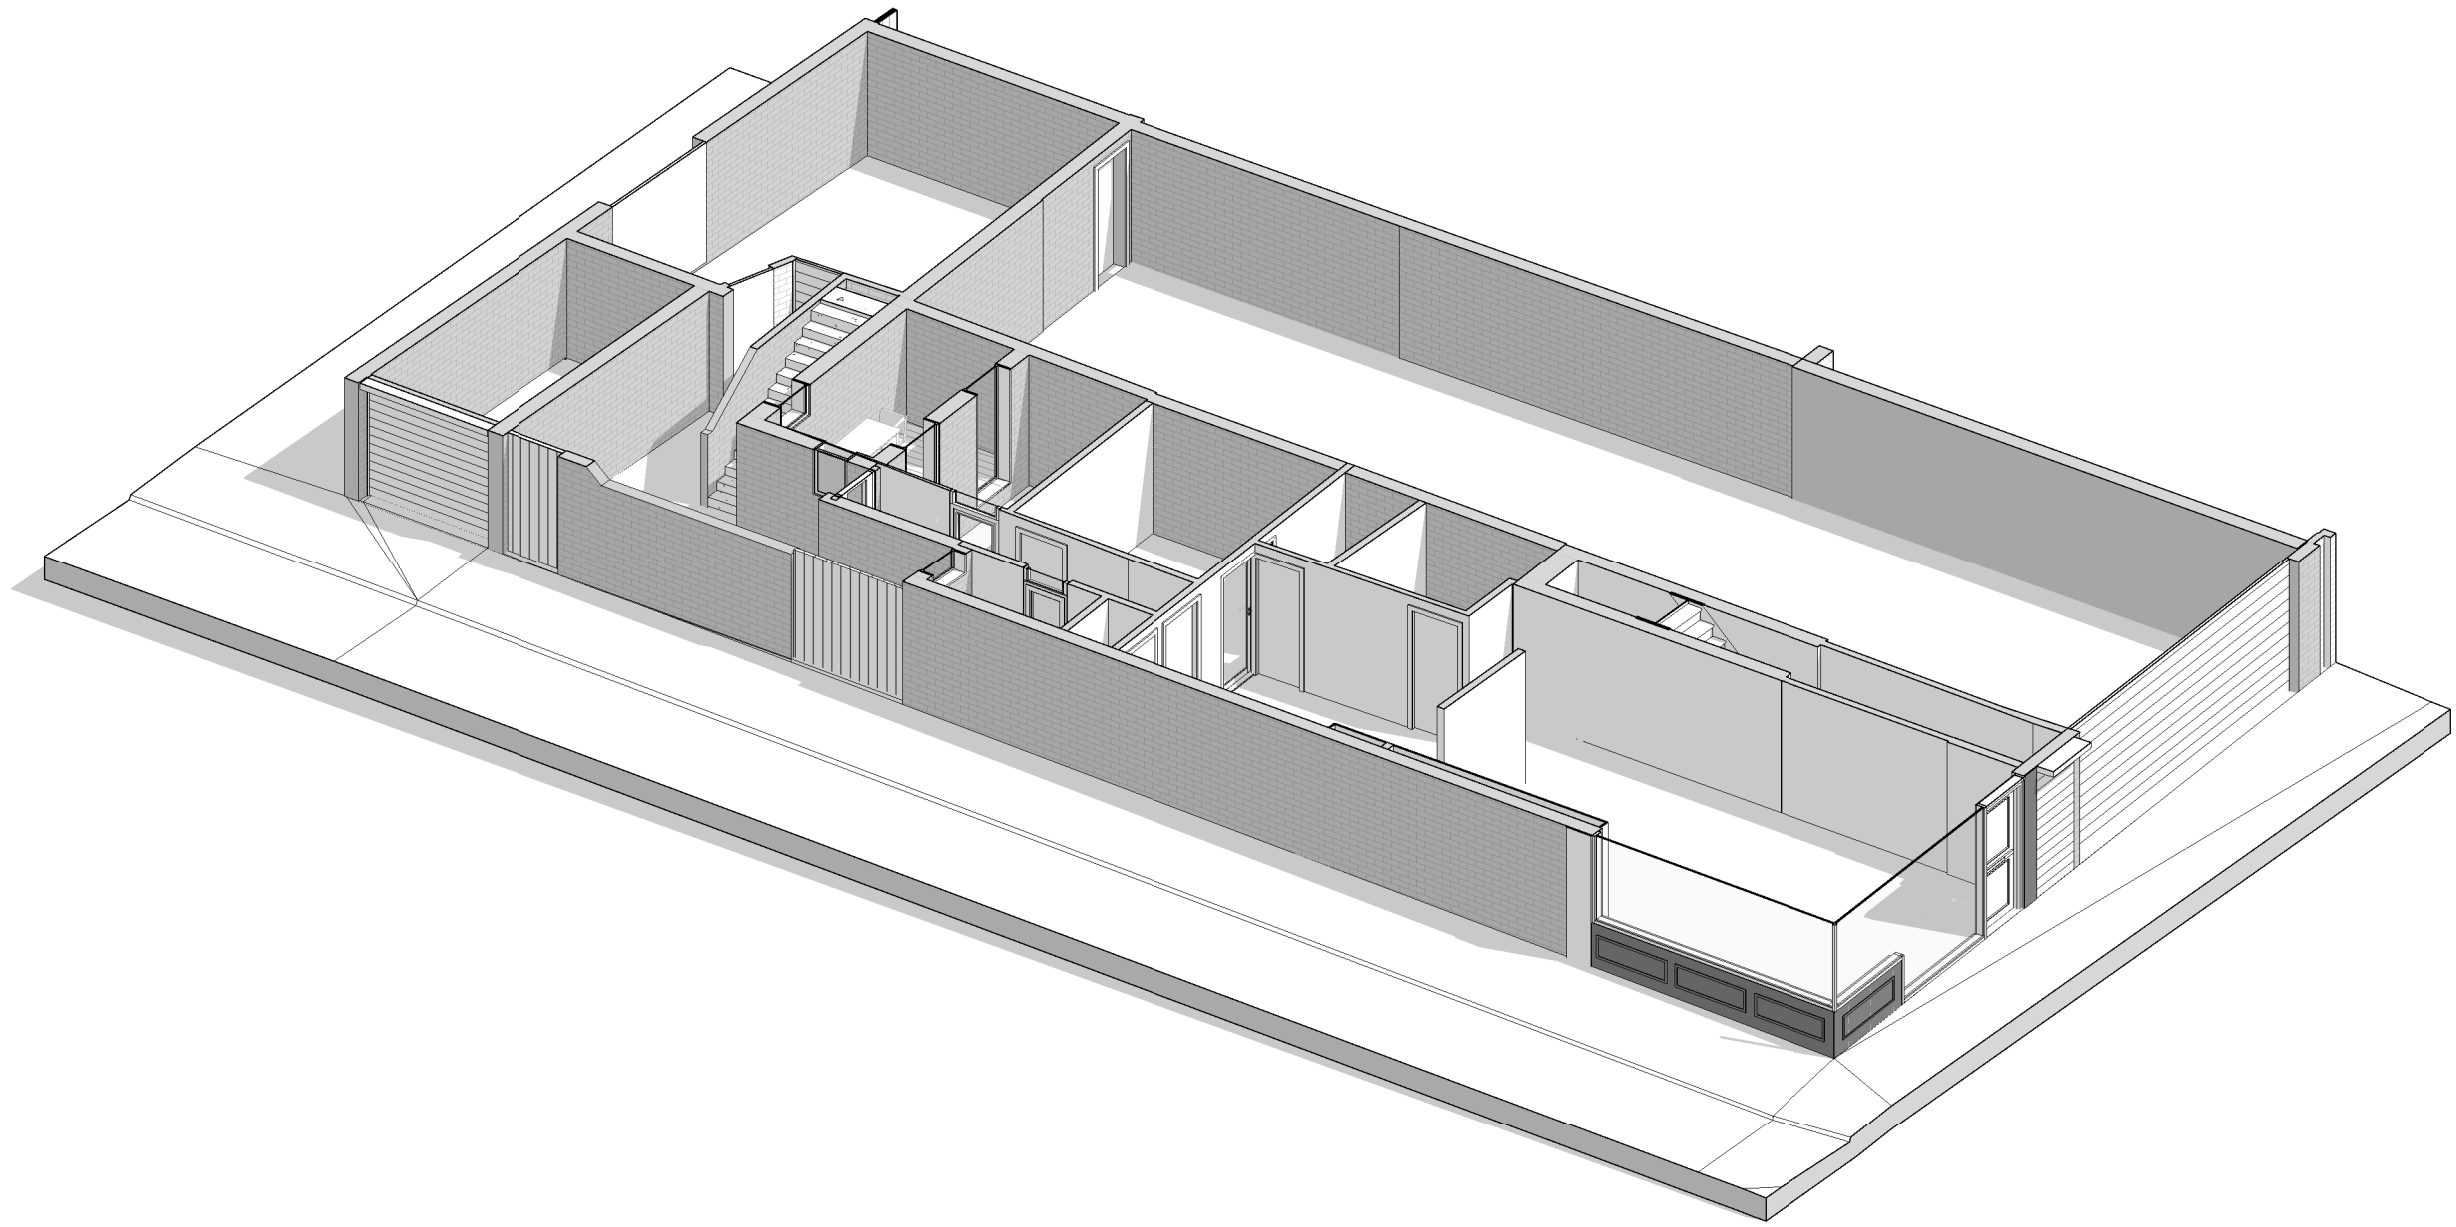


GF VIEW

**ORIGI**

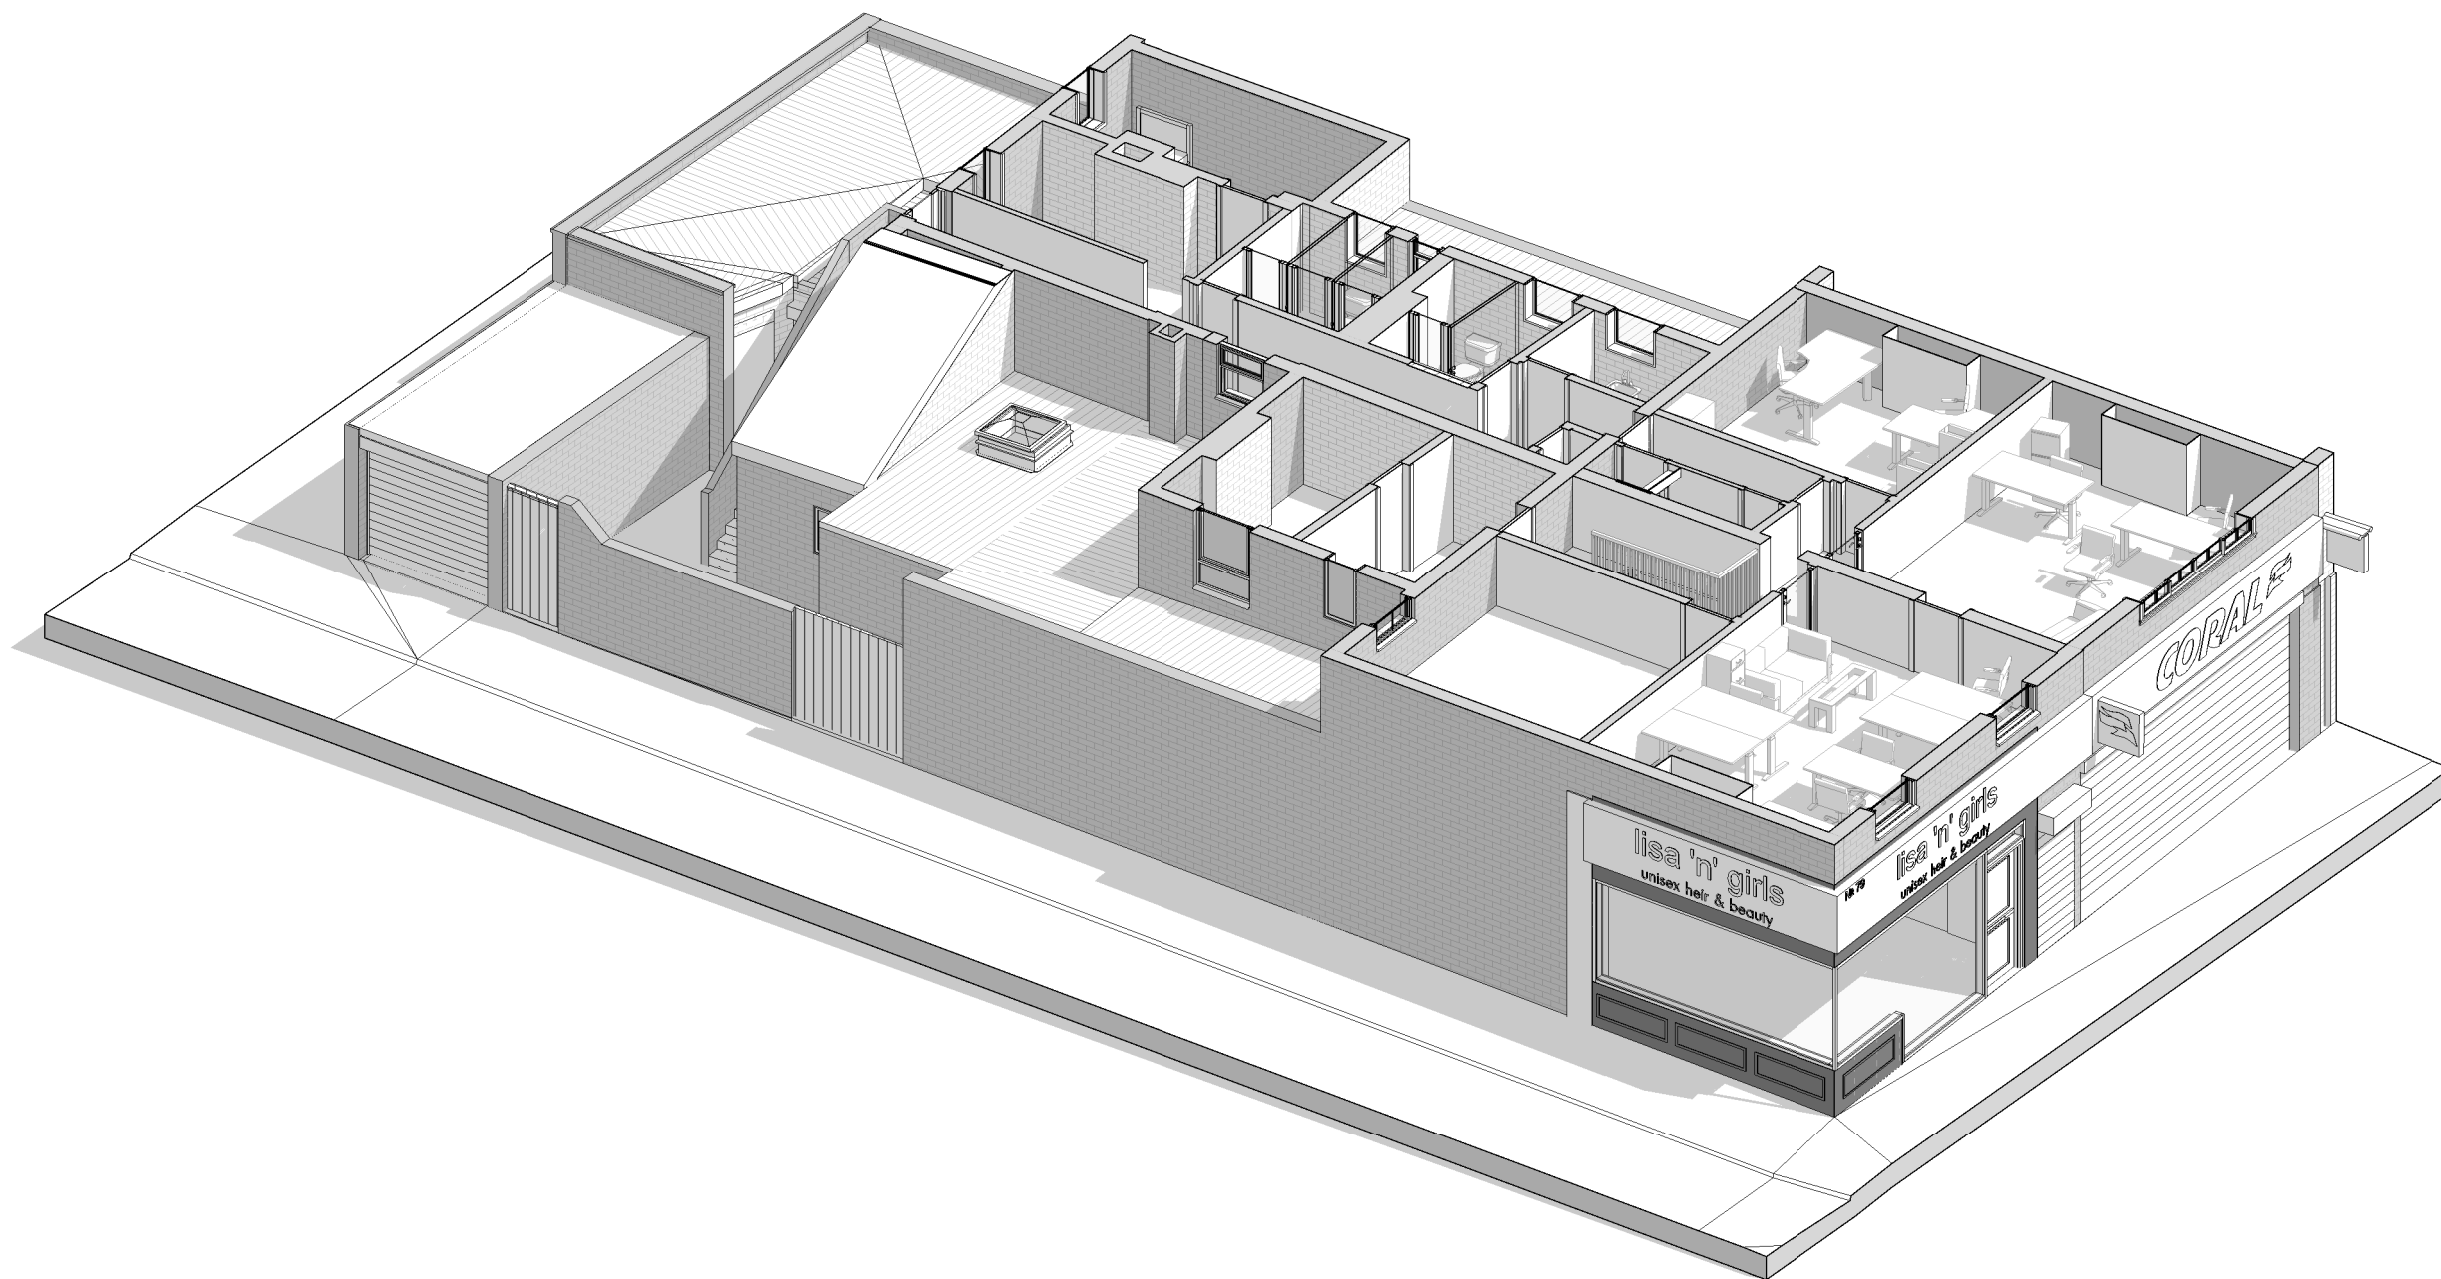

FF VIEW

001301

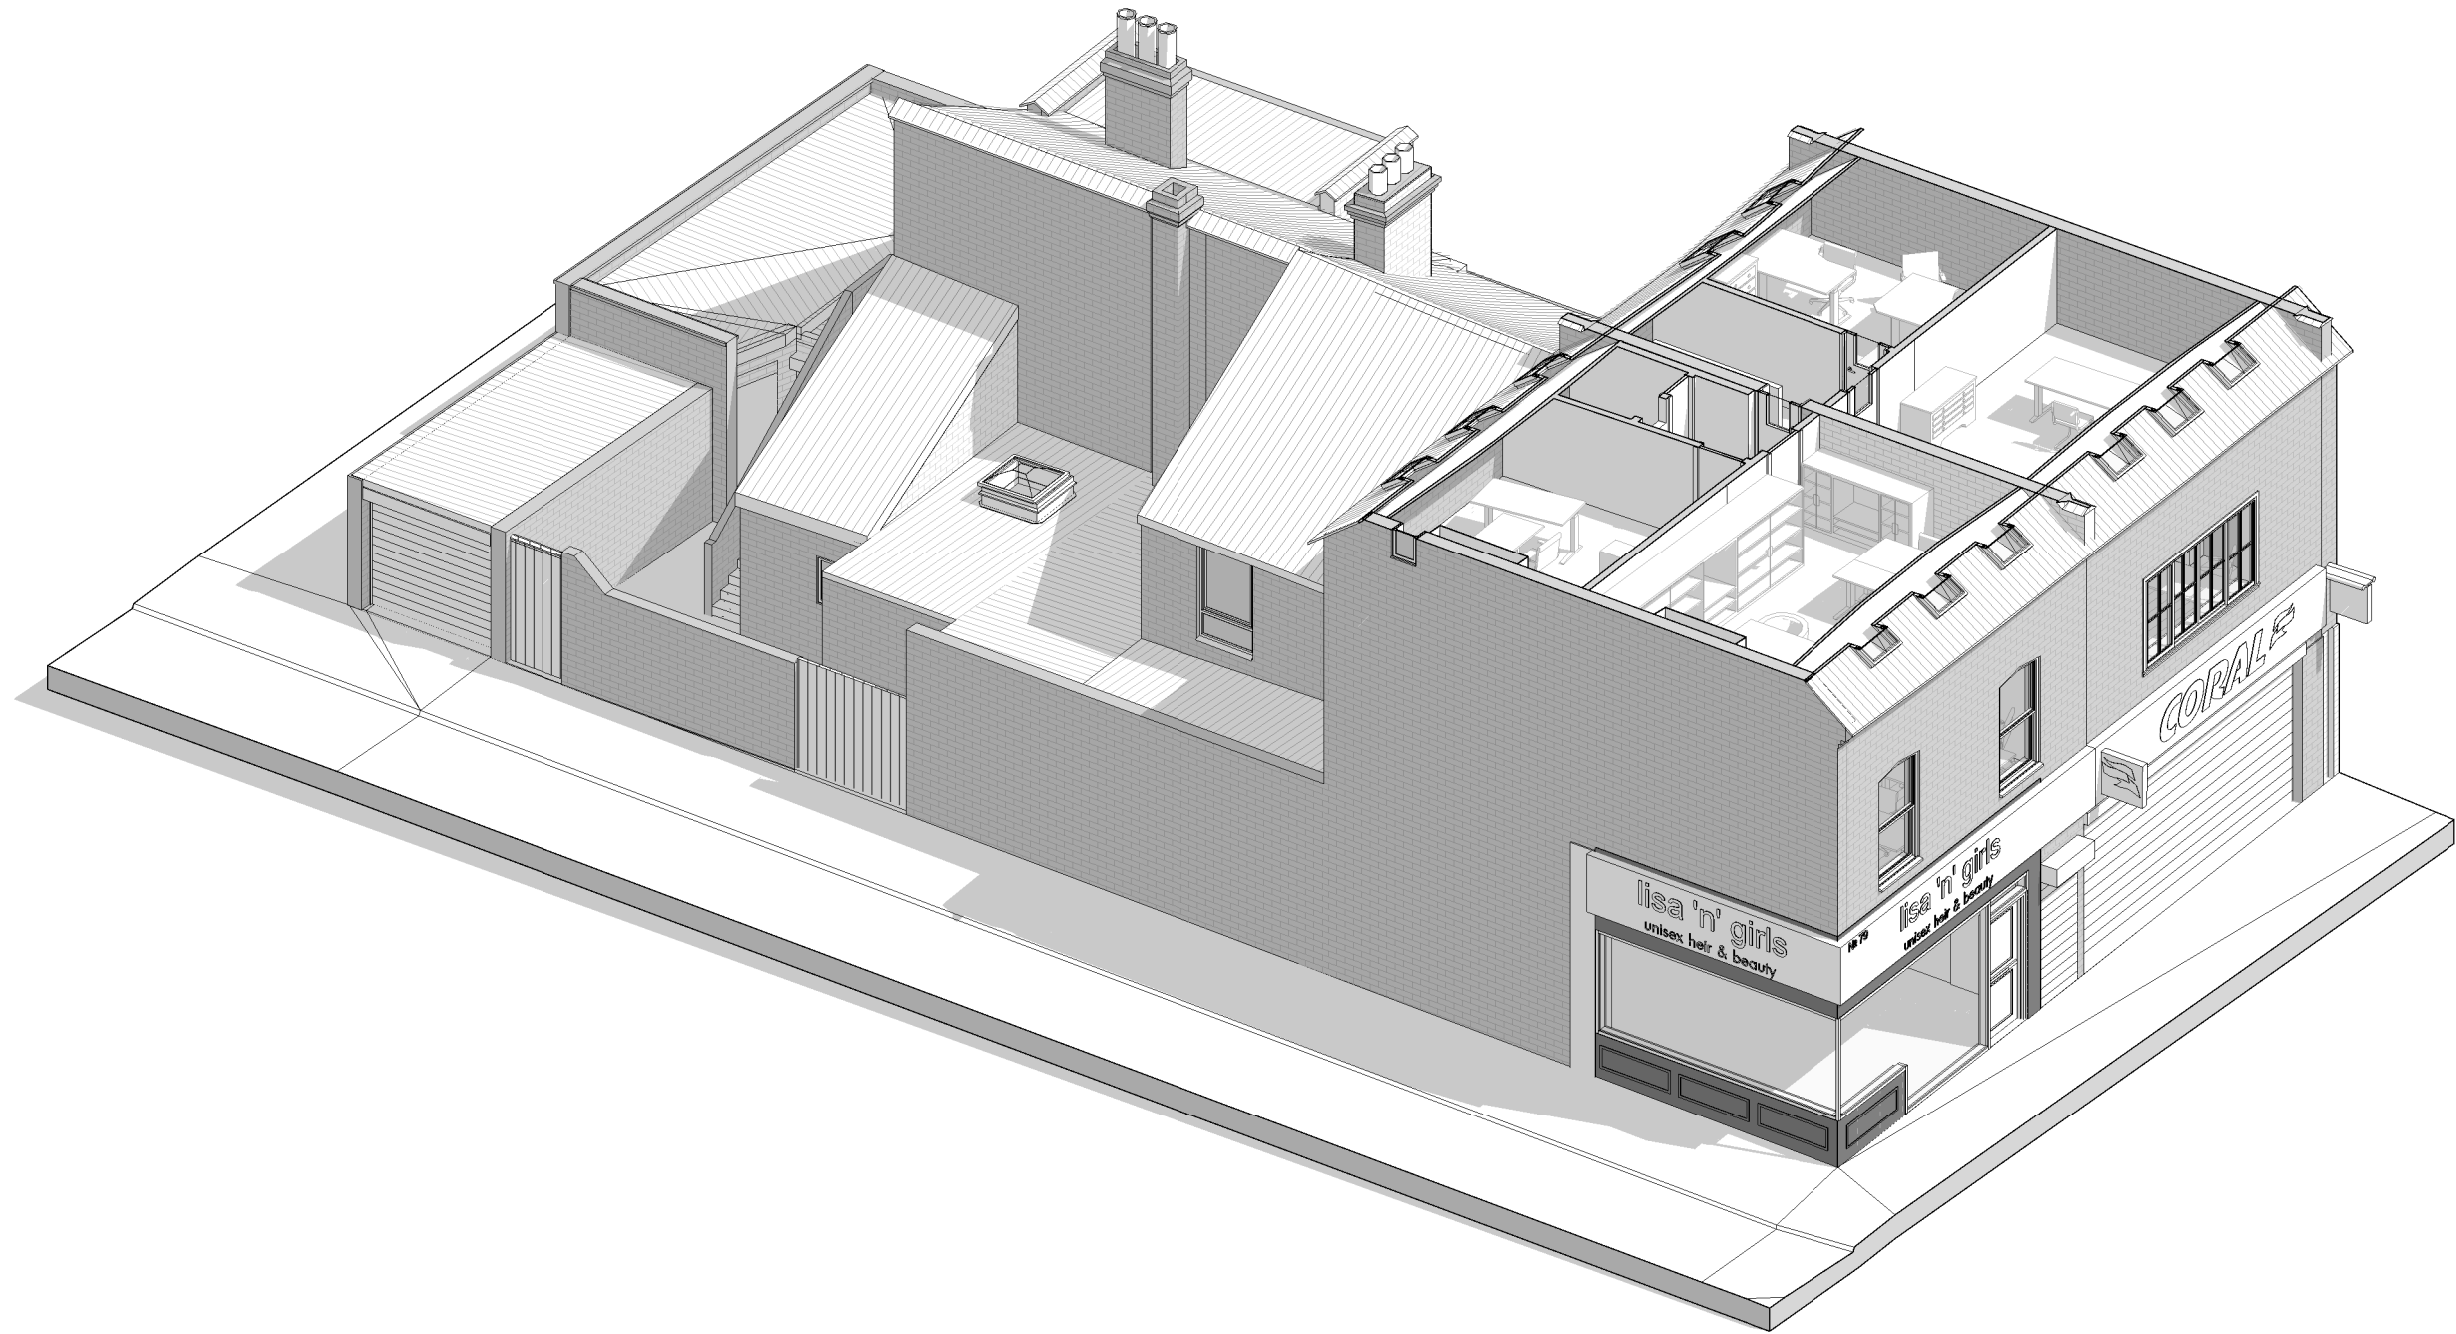

⬡ SF VIEW

DESIGN