

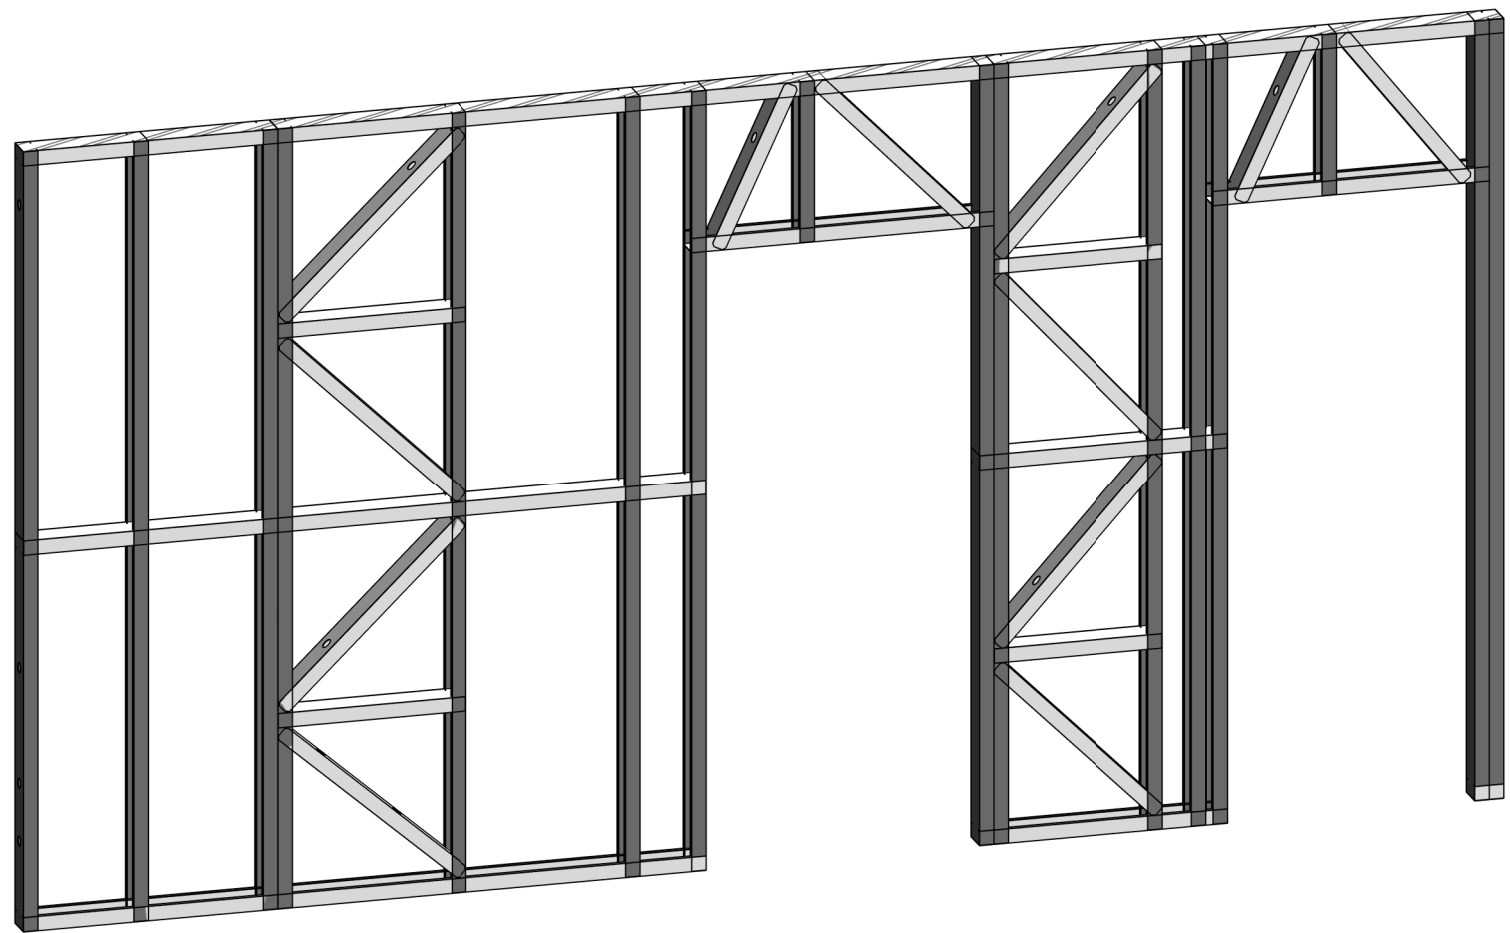


W13 - Framing Cut List			
Pos.	Section	Length	Quant.
HB9	C1005015-1.2	687	1
HB10	C1005015-1.2	600	1
HB11	C1005015-1.2	748	1
HB12	C1005015-1.2	600	1
TTOP1	C.100.50.12	5100	1
TBOT1	C.100.50.12	100	1
TBOT2	C.100.50.12	858	1
TBOT3	C.100.50.12	2352	1
SD-L1-1	C.100.50.12	2708	1
SD-R1-1	C.100.50.12	2708	1
HDD-1-1	C.100.50.12	950	1
SD-L1-2	C.100.50.12	2708	1
SD-R1-2	C.100.50.12	2708	1
HDD-1-2	C.100.50.12	1040	1
E1	C.100.50.12	2708	1
E2	C.100.50.12	2708	1
C1	C.100.50.12	558	1
S2	C.100.50.12	2708	1
C3	C.100.50.12	558	1
S3	C.100.50.12	2708	1
S4	C.100.50.12	2708	1
S5	C.100.50.12	2708	1
S6	C.100.50.12	2708	1
S7	C.100.50.12	2708	1
S8	C.100.50.12	2708	1
S9	C.100.50.12	2708	1
HB1	C.100.50.12	2350	1
HB2	C.100.50.12	855	1
BRR1	C1005015-1.2	786	1
BRR2	C1005015-1.2	822	1
BRR3	C1005015-1.2	821	1
BRR4	C1005015-1.2	822	1
HB3	C.100.50.12	580	1
HB5	C.100.50.12	580	1
BRR5	C1005015-1.2	830	1
BRR6	C1005015-1.2	860	1
BRR7	C1005015-1.2	860	1
BRR8	C1005015-1.2	860	1
HB6	C.100.50.12	648	1
HB8	C.100.50.12	648	1

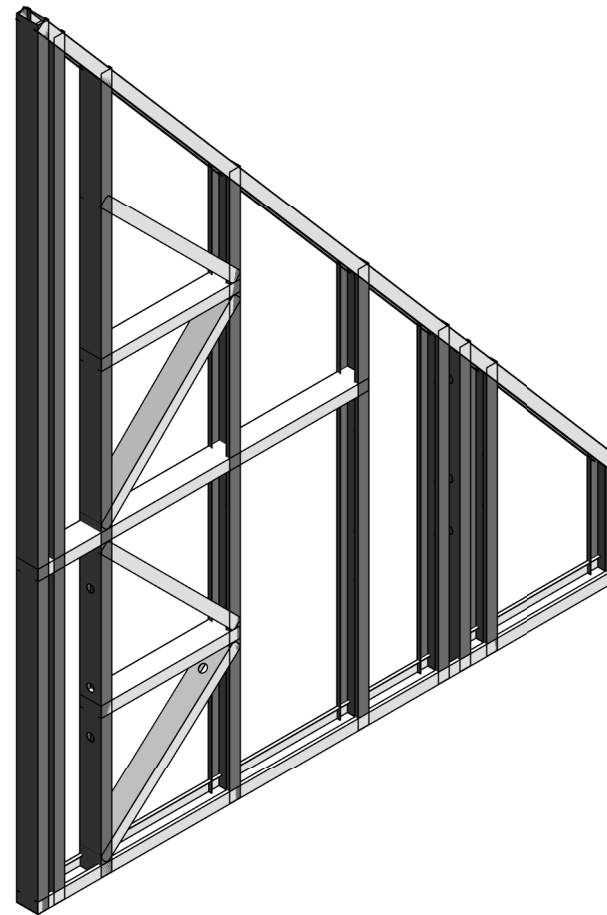


0	2023/06	For construction permit (competitoning) and construction	
Issue	Issue date	Issue status and name of change (reason) (if applicable)	
Qualif. doc. No.	Name of the project:		Issue
	THE SWEET CUPCAKE LOFT RESIDENTIAL (SINGLE APARTMENT) BUILDING BAUNHØJVEJ 4 6840 OKSBØL CONSTRUCTION PROJECT		
39 232	PV	Linus VASILIAUSKAS	Building number and name, title of the document:
A 082	PDV SA	Antanas PLAIPA	
EN	Customer (builder):		Sheet
	E. D.		Total
			121
			132

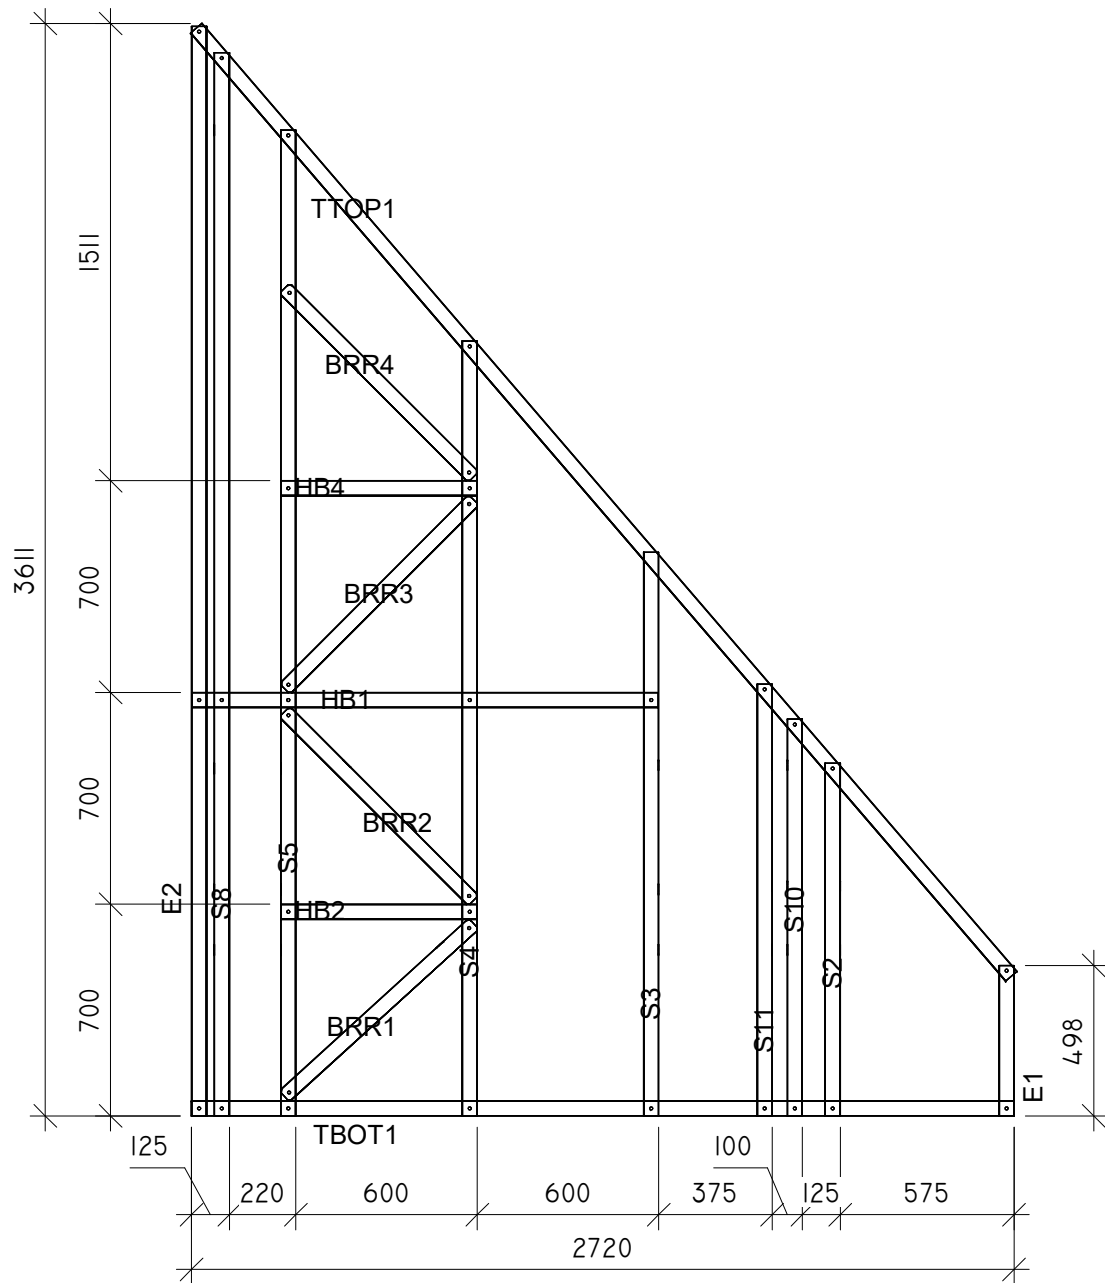

WI5 - Framing Cut List			
Pos.	Section	Length	Quant.
TTOP1	C.100.50.12	4134	1
TBOT1	C.100.50.12	2720	1
E1	C.100.50.12	497	1
E2	C.100.50.12	3601	1
S2	C.100.50.12	1165	1
S3	C.100.50.12	1863	1
S4	C.100.50.12	2560	1
S5	C.100.50.12	3258	1
S8	C.100.50.12	3513	1
S10	C.100.50.12	1310	1
S11	C.100.50.12	1427	1
HB1	C.100.50.12	1543	1
BRR1	C1005015-1.2	847	1
BRR2	C1005015-1.2	883	1
BRR3	C1005015-1.2	883	1
BRR4	C1005015-1.2	884	1
HB2	C.100.50.12	648	1
HB4	C.100.50.12	648	1



0	2023/06	For construction permit (competition) and construction	
Issue	Issue date	Issue status and name of change (reason) (if applicable)	
Qualif. doc. No.	Name of the project:		
39 232	PV	Linus VASILIAUSKAS	THE SWEET CUPCAKE LOFT RESIDENTIAL (SINGLE APARTMENT) BUILDING BAUNHØJVEJ 4 6840 OKSBØL CONSTRUCTION PROJECT
A 082	PDV SA	Antanas PLAIPA	Building number and name, title of the document:
			01. RESIDENTIAL BUILDING WI5 M 1 : 25
EN	Customer (builder):	E. D.	Issue 0
			Sheet 123
			Total 132


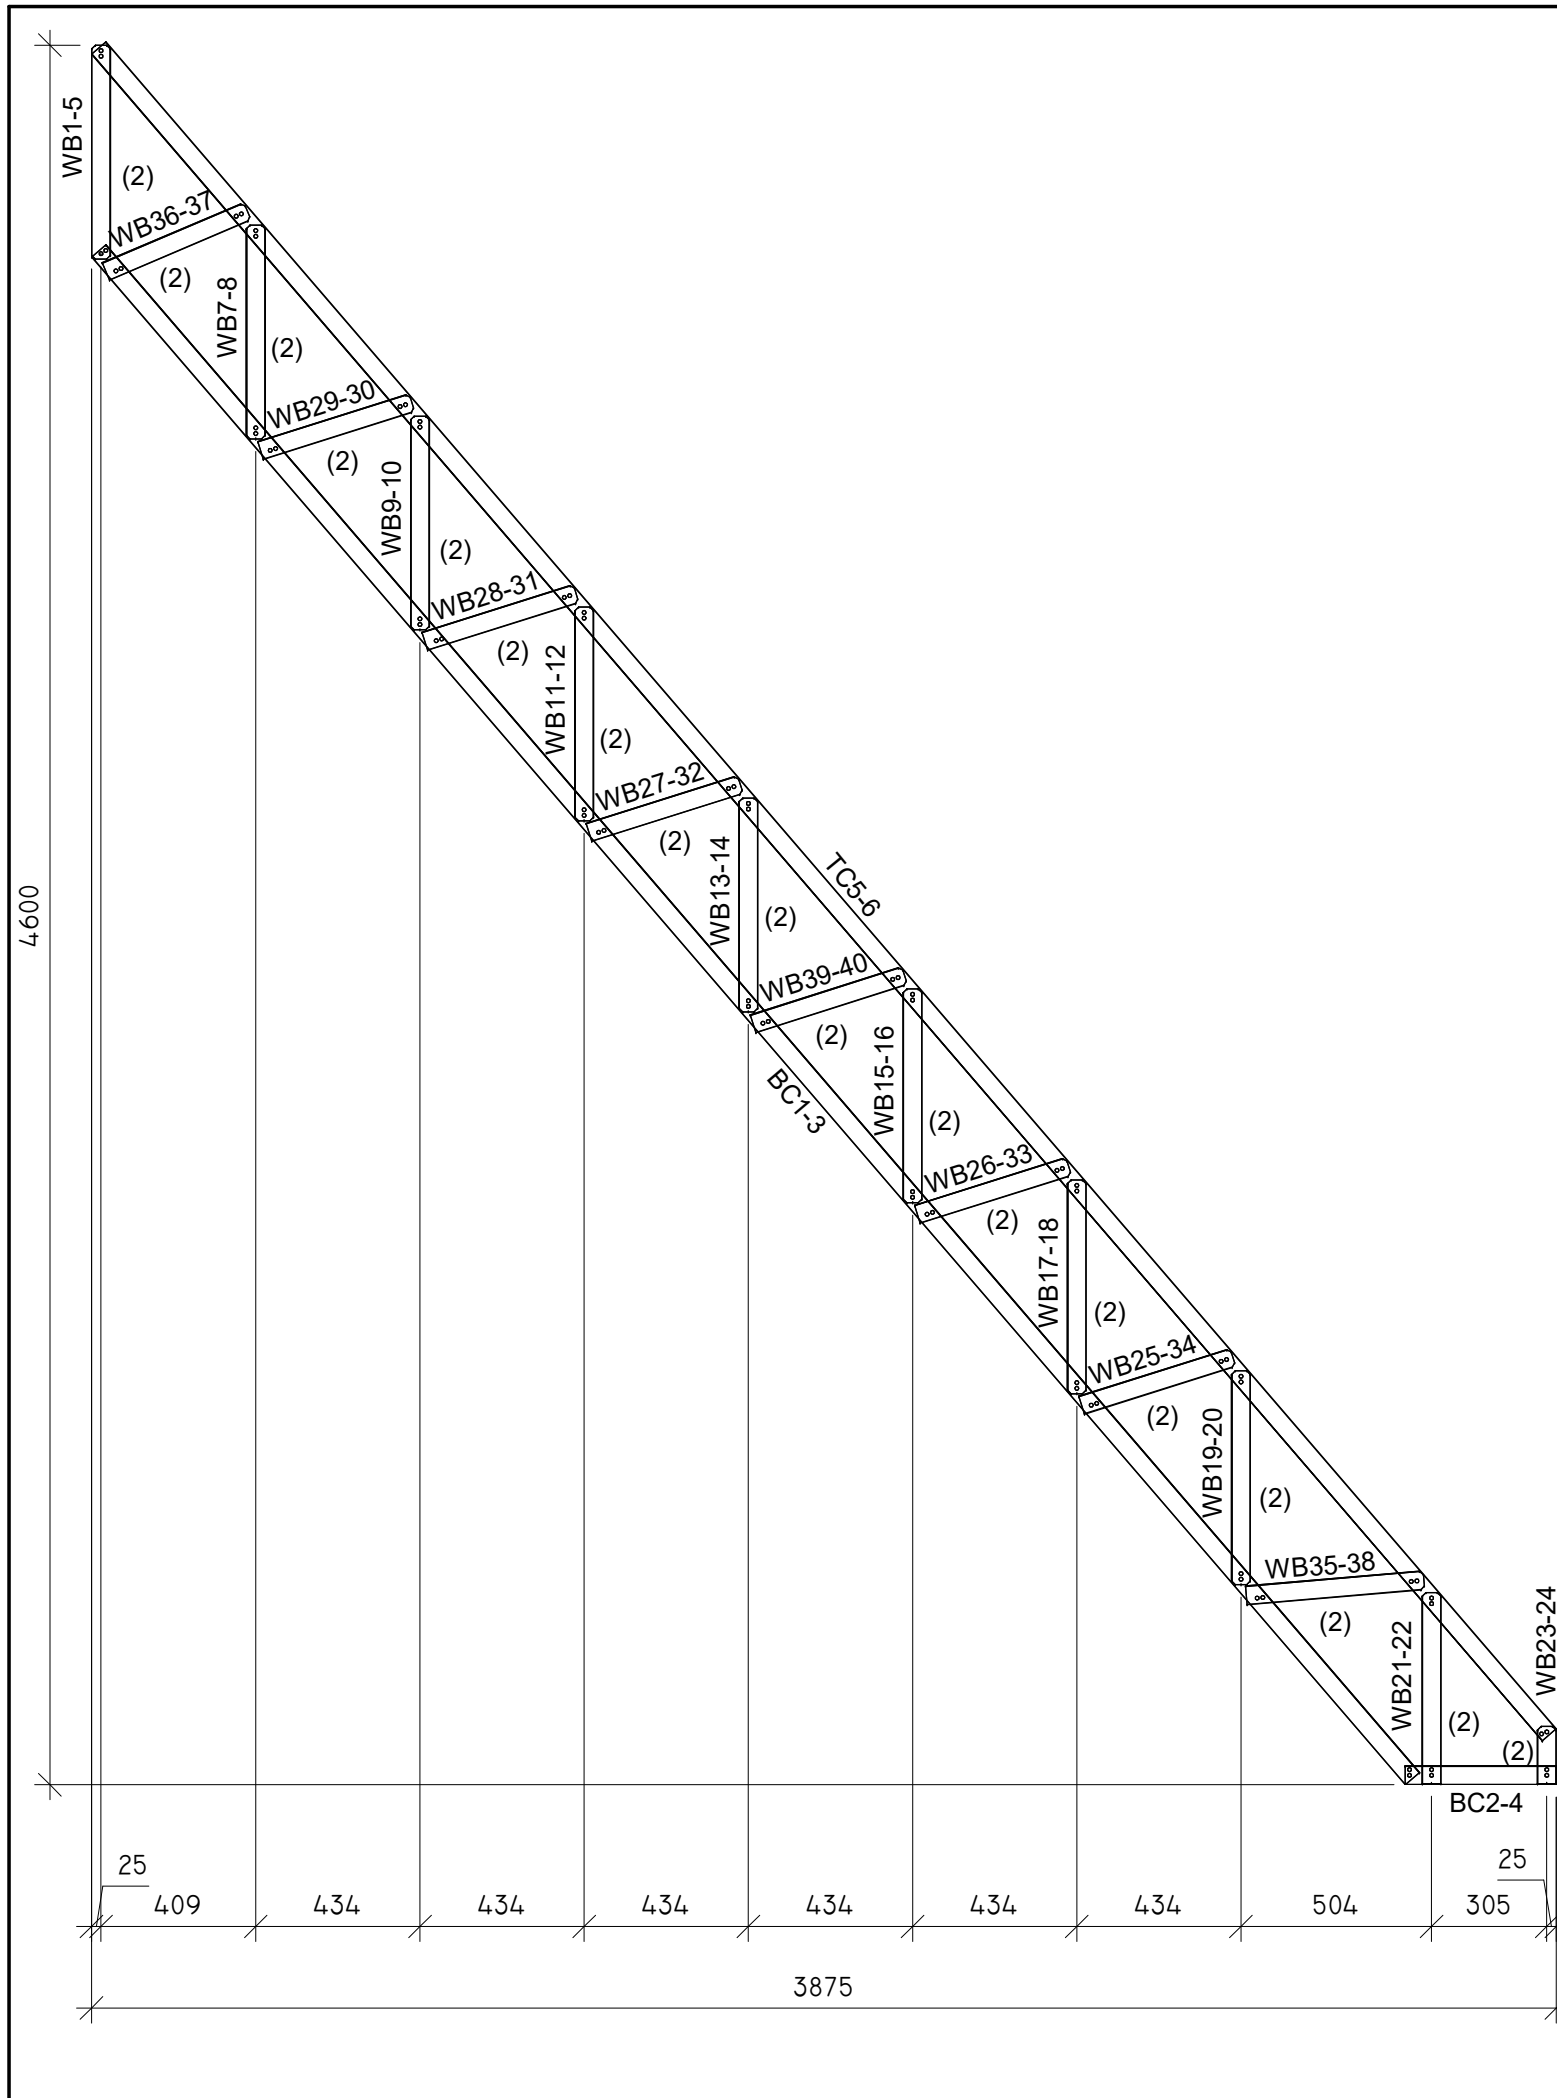


Pos.	Section	Length	Weight	Quant.
BC1-3	C1005015-1.2	5329	10.87	1
BC2-4	C1005015-1.2	400	0.82	1
TC5-6	C1005015-1.2	5884	12	1
WB11-12	C1005015-1.2	565	1.15	1
WB13-14	C1005015-1.2	565	1.15	1
WB1-5	C1005015-1.2	565	1.15	1
WB15-16	C1005015-1.2	565	1.15	1
WB17-18	C1005015-1.2	565	1.15	1
WB19-20	C1005015-1.2	565	1.15	1
WB21-22	C1005015-1.2	505	1.03	1
WB23-24	C1005015-1.2	151	0.31	1
WB25-34	C1005015-1.2	420	0.86	1
WB26-33	C1005015-1.2	420	0.86	1
WB27-32	C1005015-1.2	420	0.86	1
WB28-31	C1005015-1.2	420	0.86	1
WB29-30	C1005015-1.2	420	0.86	1
WB35-38	C1005015-1.2	471	0.96	1
WB36-37	C1005015-1.2	407	0.83	1
WB39-40	C1005015-1.2	420	0.86	1
WB7-8	C1005015-1.2	565	1.15	1
WB9-10	C1005015-1.2	565	1.15	1

(9084890) - T01 Truss Instances Count: 45



0	2023/06	For construction permit (competitoning) and construction		
Issue	Issue date	Issue status and name of change (reason) (if applicable)		
Qualif. doc. No.	Name of the project:		THE SWEET CUPCAKE LOFT RESIDENTIAL (SINGLE APARTMENT) BUILDING BAUNHØJVEJ 4 6840 OKSBØL CONSTRUCTION PROJECT	
39 232	PV	Linas VASILIAUSKAS	Building number and name, title of the document:	
A 082	PDV SA	Antanas PLAIPA	01. RESIDENTIAL BUILDING T01 M As indicated	
EN	Customer (builder):		Sheet	Total
	E. D.		87	132

P3			
Pos.	Section	Length	Quant.
J1	C100050120	367	1
J2	C100050120	290	1
J3	C100050120	124	1
R1	C100050120	573	1
R2	C100050120	73	1
R3	C100050120	1231	1
R4	C100050120	85	1
R5	C100050120	985	1
Total:			

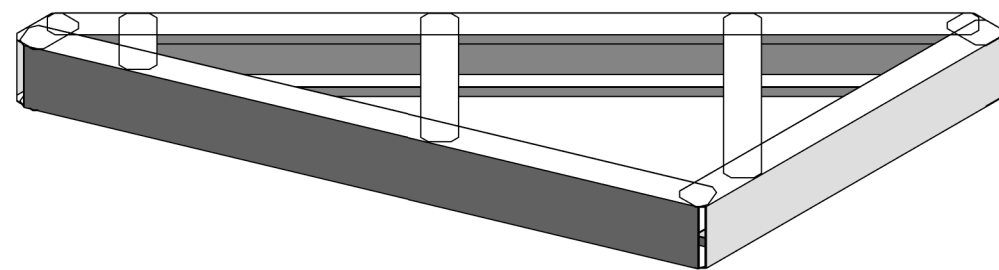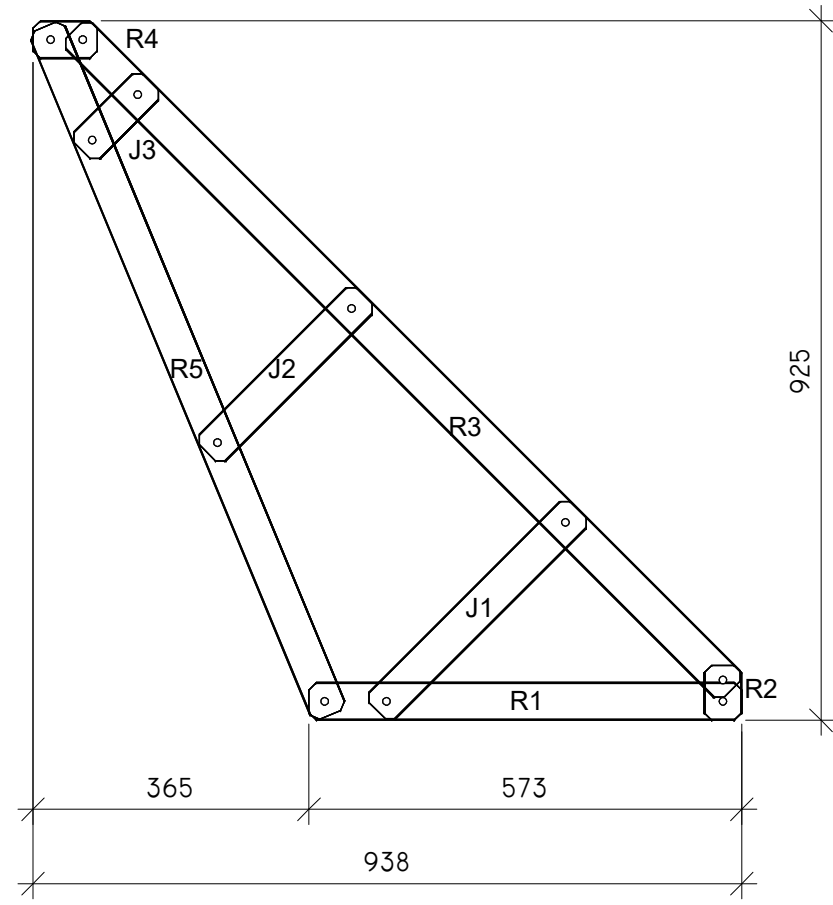

0	2023/06	For construction permit (competition) and construction
Issue	Issue date	Issue status and name of change (reason) (if applicable)

Qualif. doc. No.			Name of the project: THE SWEET CUPCAKE LOFT RESIDENTIAL (SINGLE APARTMENT) BUILDING BAUNHØJVEJ 4 6840 OKSBØL CONSTRUCTION PROJECT	
	39 232	PV	Linus VASILIAUSKAS	Building number and name, title of the document: 01. RESIDENTIAL BUILDING P3 M 1 : 10
A 082	PDV SA	Antanas PLAIPA	Issue 0	
EN	Customer (builder): E. D.		Sheet 41	Total 132

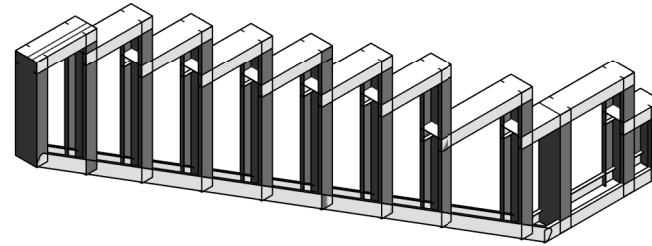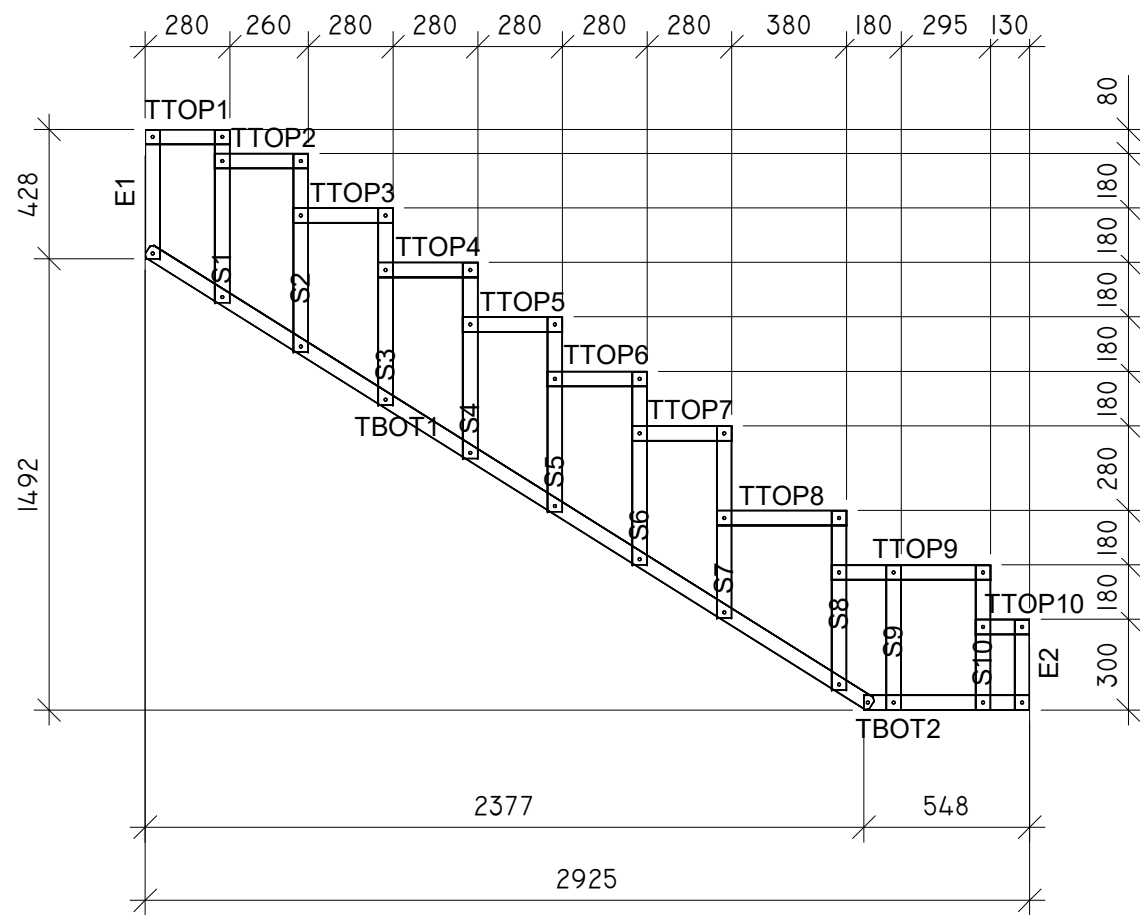

St4 - Framing Cut List			
Pos.	Section	Length	Quant.
TTOP1	C.100.50.12	280	1
TTOP2	C.100.50.12	310	1
TTOP3	C.100.50.12	330	1
TTOP4	C.100.50.12	330	1
TTOP5	C.100.50.12	330	1
TTOP6	C.100.50.12	330	1
TTOP7	C.100.50.12	330	1
TTOP8	C.100.50.12	430	1
TTOP9	C.100.50.12	526	1
TTOP10	C.100.50.12	180	1
TBOT1	C1005015-1.2	2826	1
TBOT2	C.100.50.12	548	1
E1	C.100.50.12	427	1
E2	C.100.50.12	298	1
S1	C.100.50.12	572	1
S2	C.100.50.12	655	1
S3	C.100.50.12	651	1
S4	C.100.50.12	647	1
S5	C.100.50.12	643	1
S6	C.100.50.12	638	1
S7	C.100.50.12	634	1
S8	C.100.50.12	593	1
S9	C.100.50.12	478	1
S10	C.100.50.12	478	1

0	2023/06	For construction permit (competition) and construction	
Issue	Issue date	Issue status and name of change (reason) (if applicable)	
Qualif. doc. No.	Name of the project:		Issue
	THE SWEET CUPCAKE LOFT RESIDENTIAL (SINGLE APARTMENT) BUILDING BAUNHØJVEJ 4 6840 OKSBØL CONSTRUCTION PROJECT		
39 232	PV	Linas VASILIAUSKAS	Building number and name, title of the document:
A 082	PDV SA	Antanas PLAIPA	
EN	Customer (builder):		Sheet
	E. D.		Total
			84
			132