


1  
S0.5 STRUCTURAL STEEL FRAMING ISOMETRIC VIEW ILLUSTRATIVE / FOR VISUAL REFERENCE PURPOSES ONLY (SOUTHWEST)

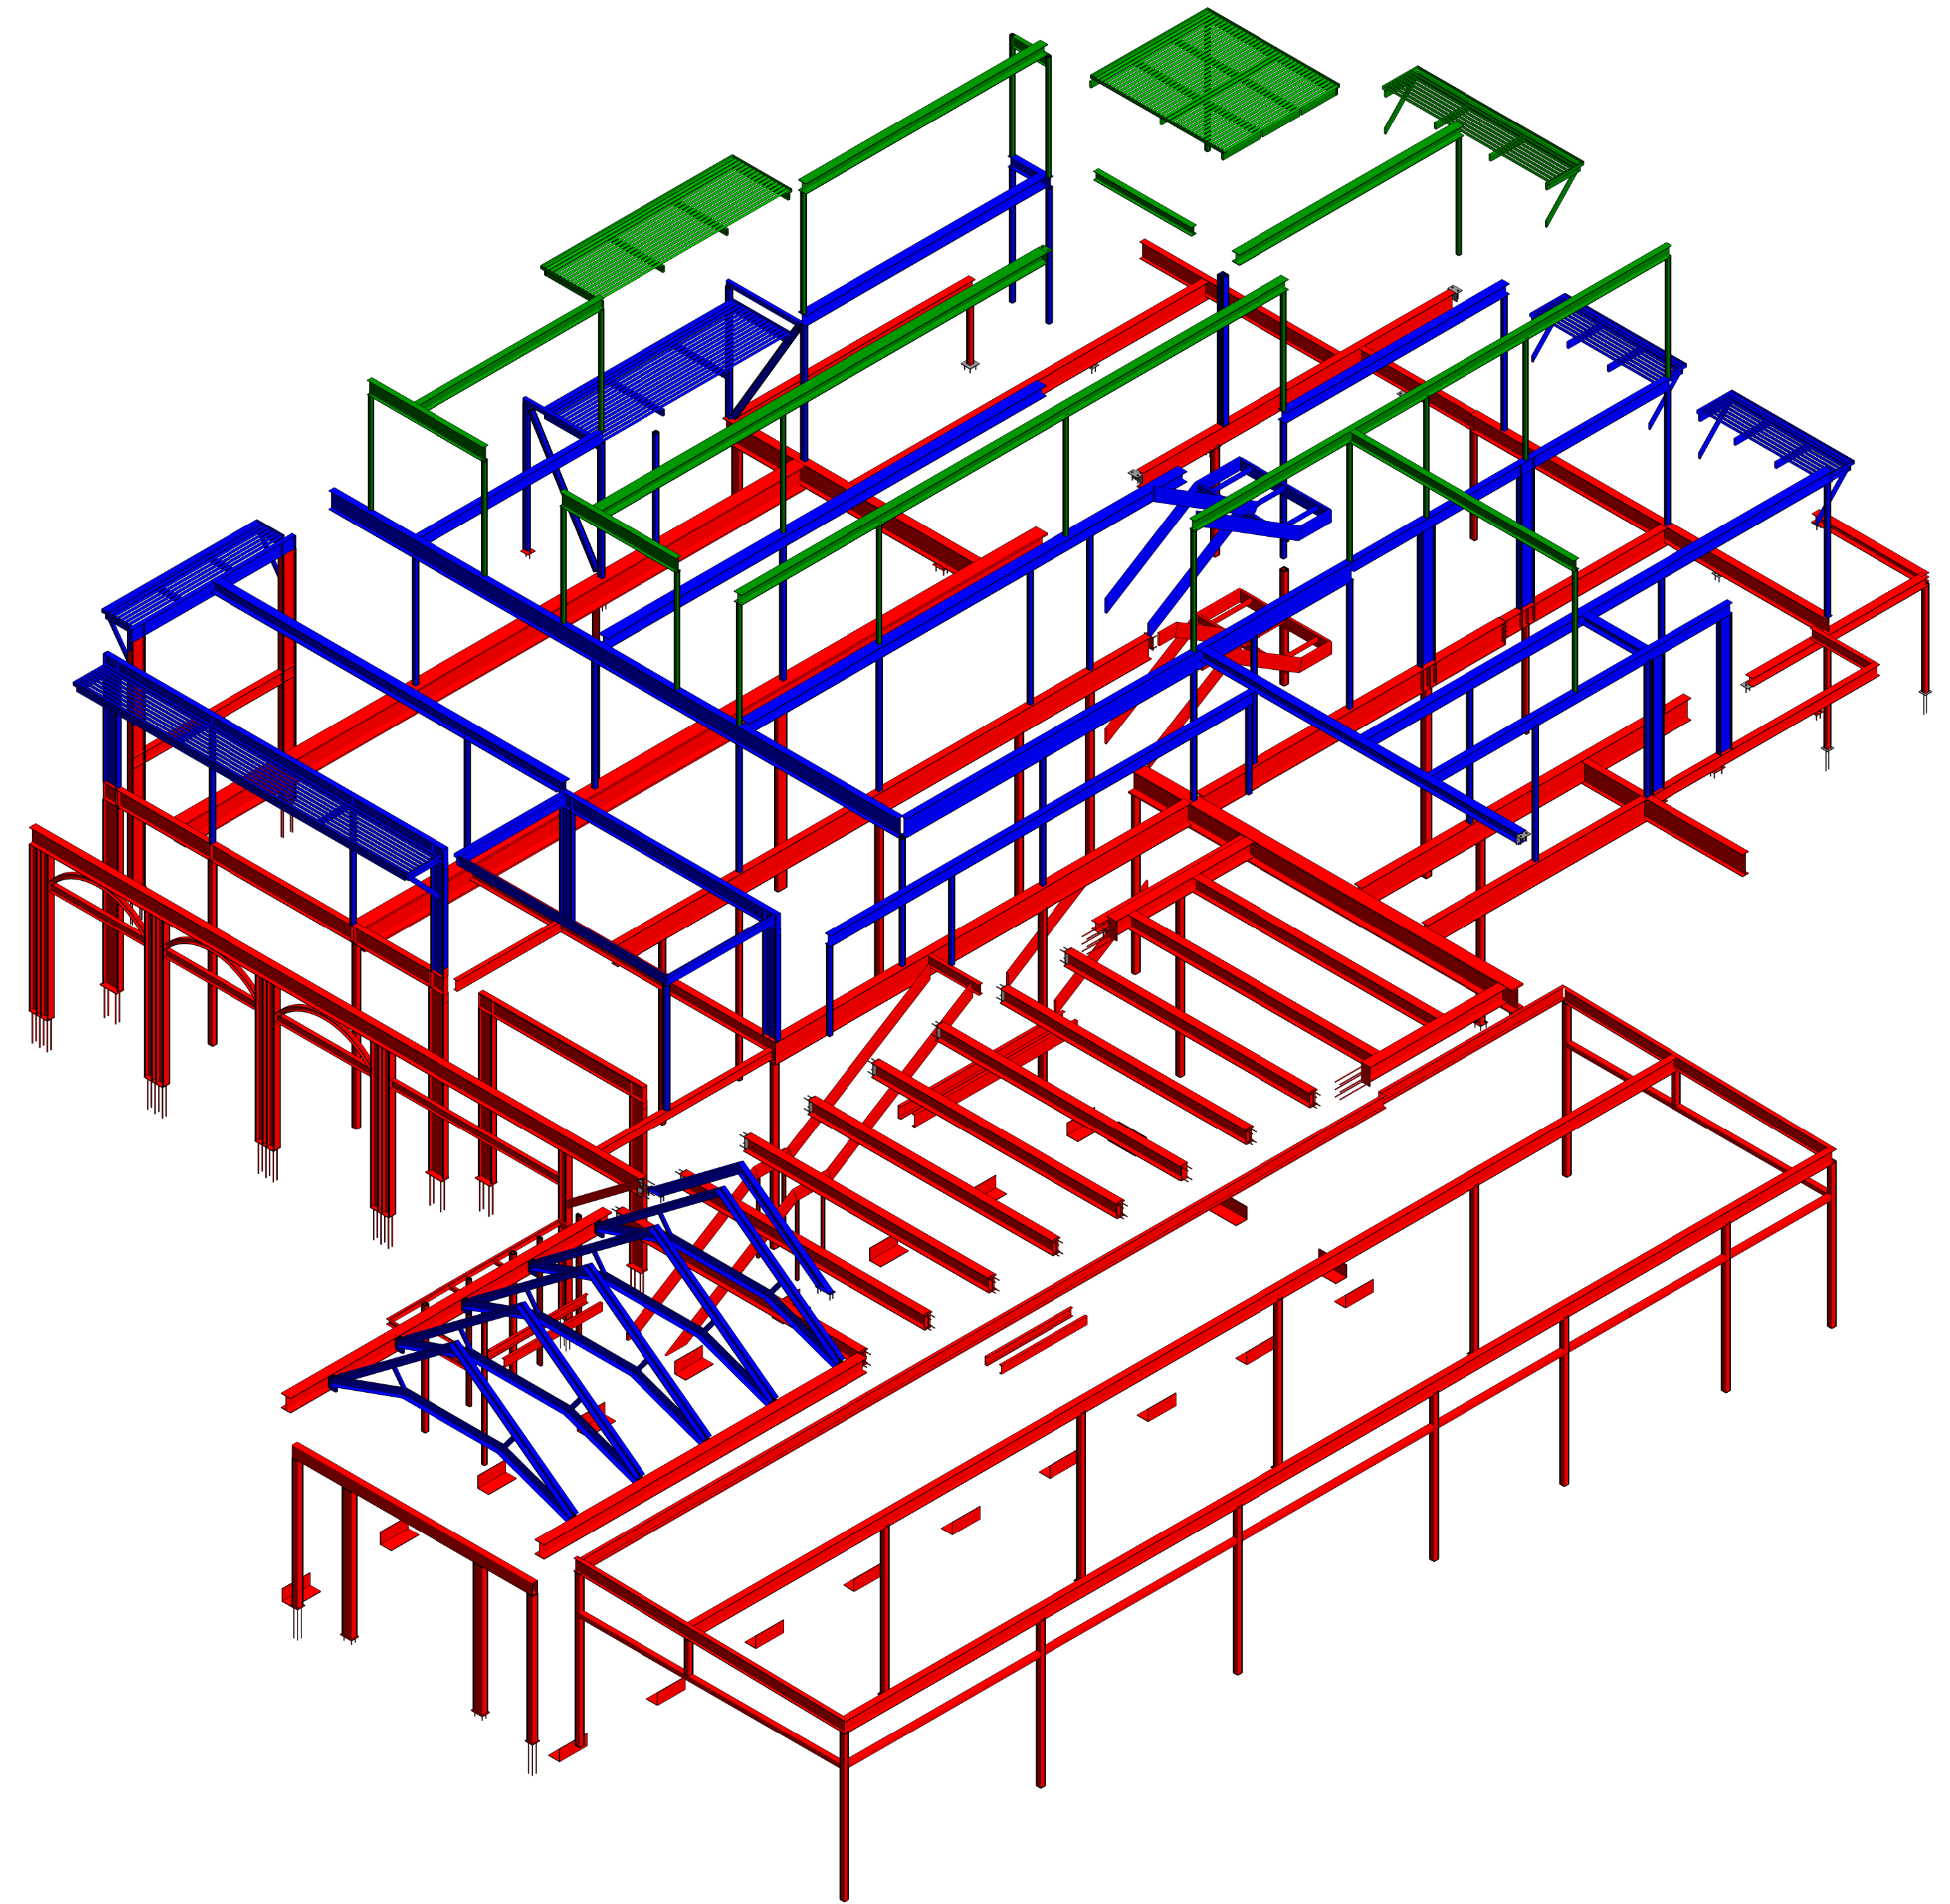

2  
S0.5 STRUCTURAL STEEL FRAMING ISOMETRIC VIEW ILLUSTRATIVE / FOR VISUAL REFERENCE PURPOSES ONLY (NORTHEAST)

PROJECT No:	
ISSUE DATE:	12/17/21
REVISIONS:	
1 Permit Set	12/17/2021
2 ASI 02	07/29/2022
3 Delta 3	08/31/2022
4 Delta 8	02/14/2023

SHEET TITLE:  
ISOMETRIC  
STEEL MODEL  
VIEWS

SHEET NUMBER:

**S0.5**