





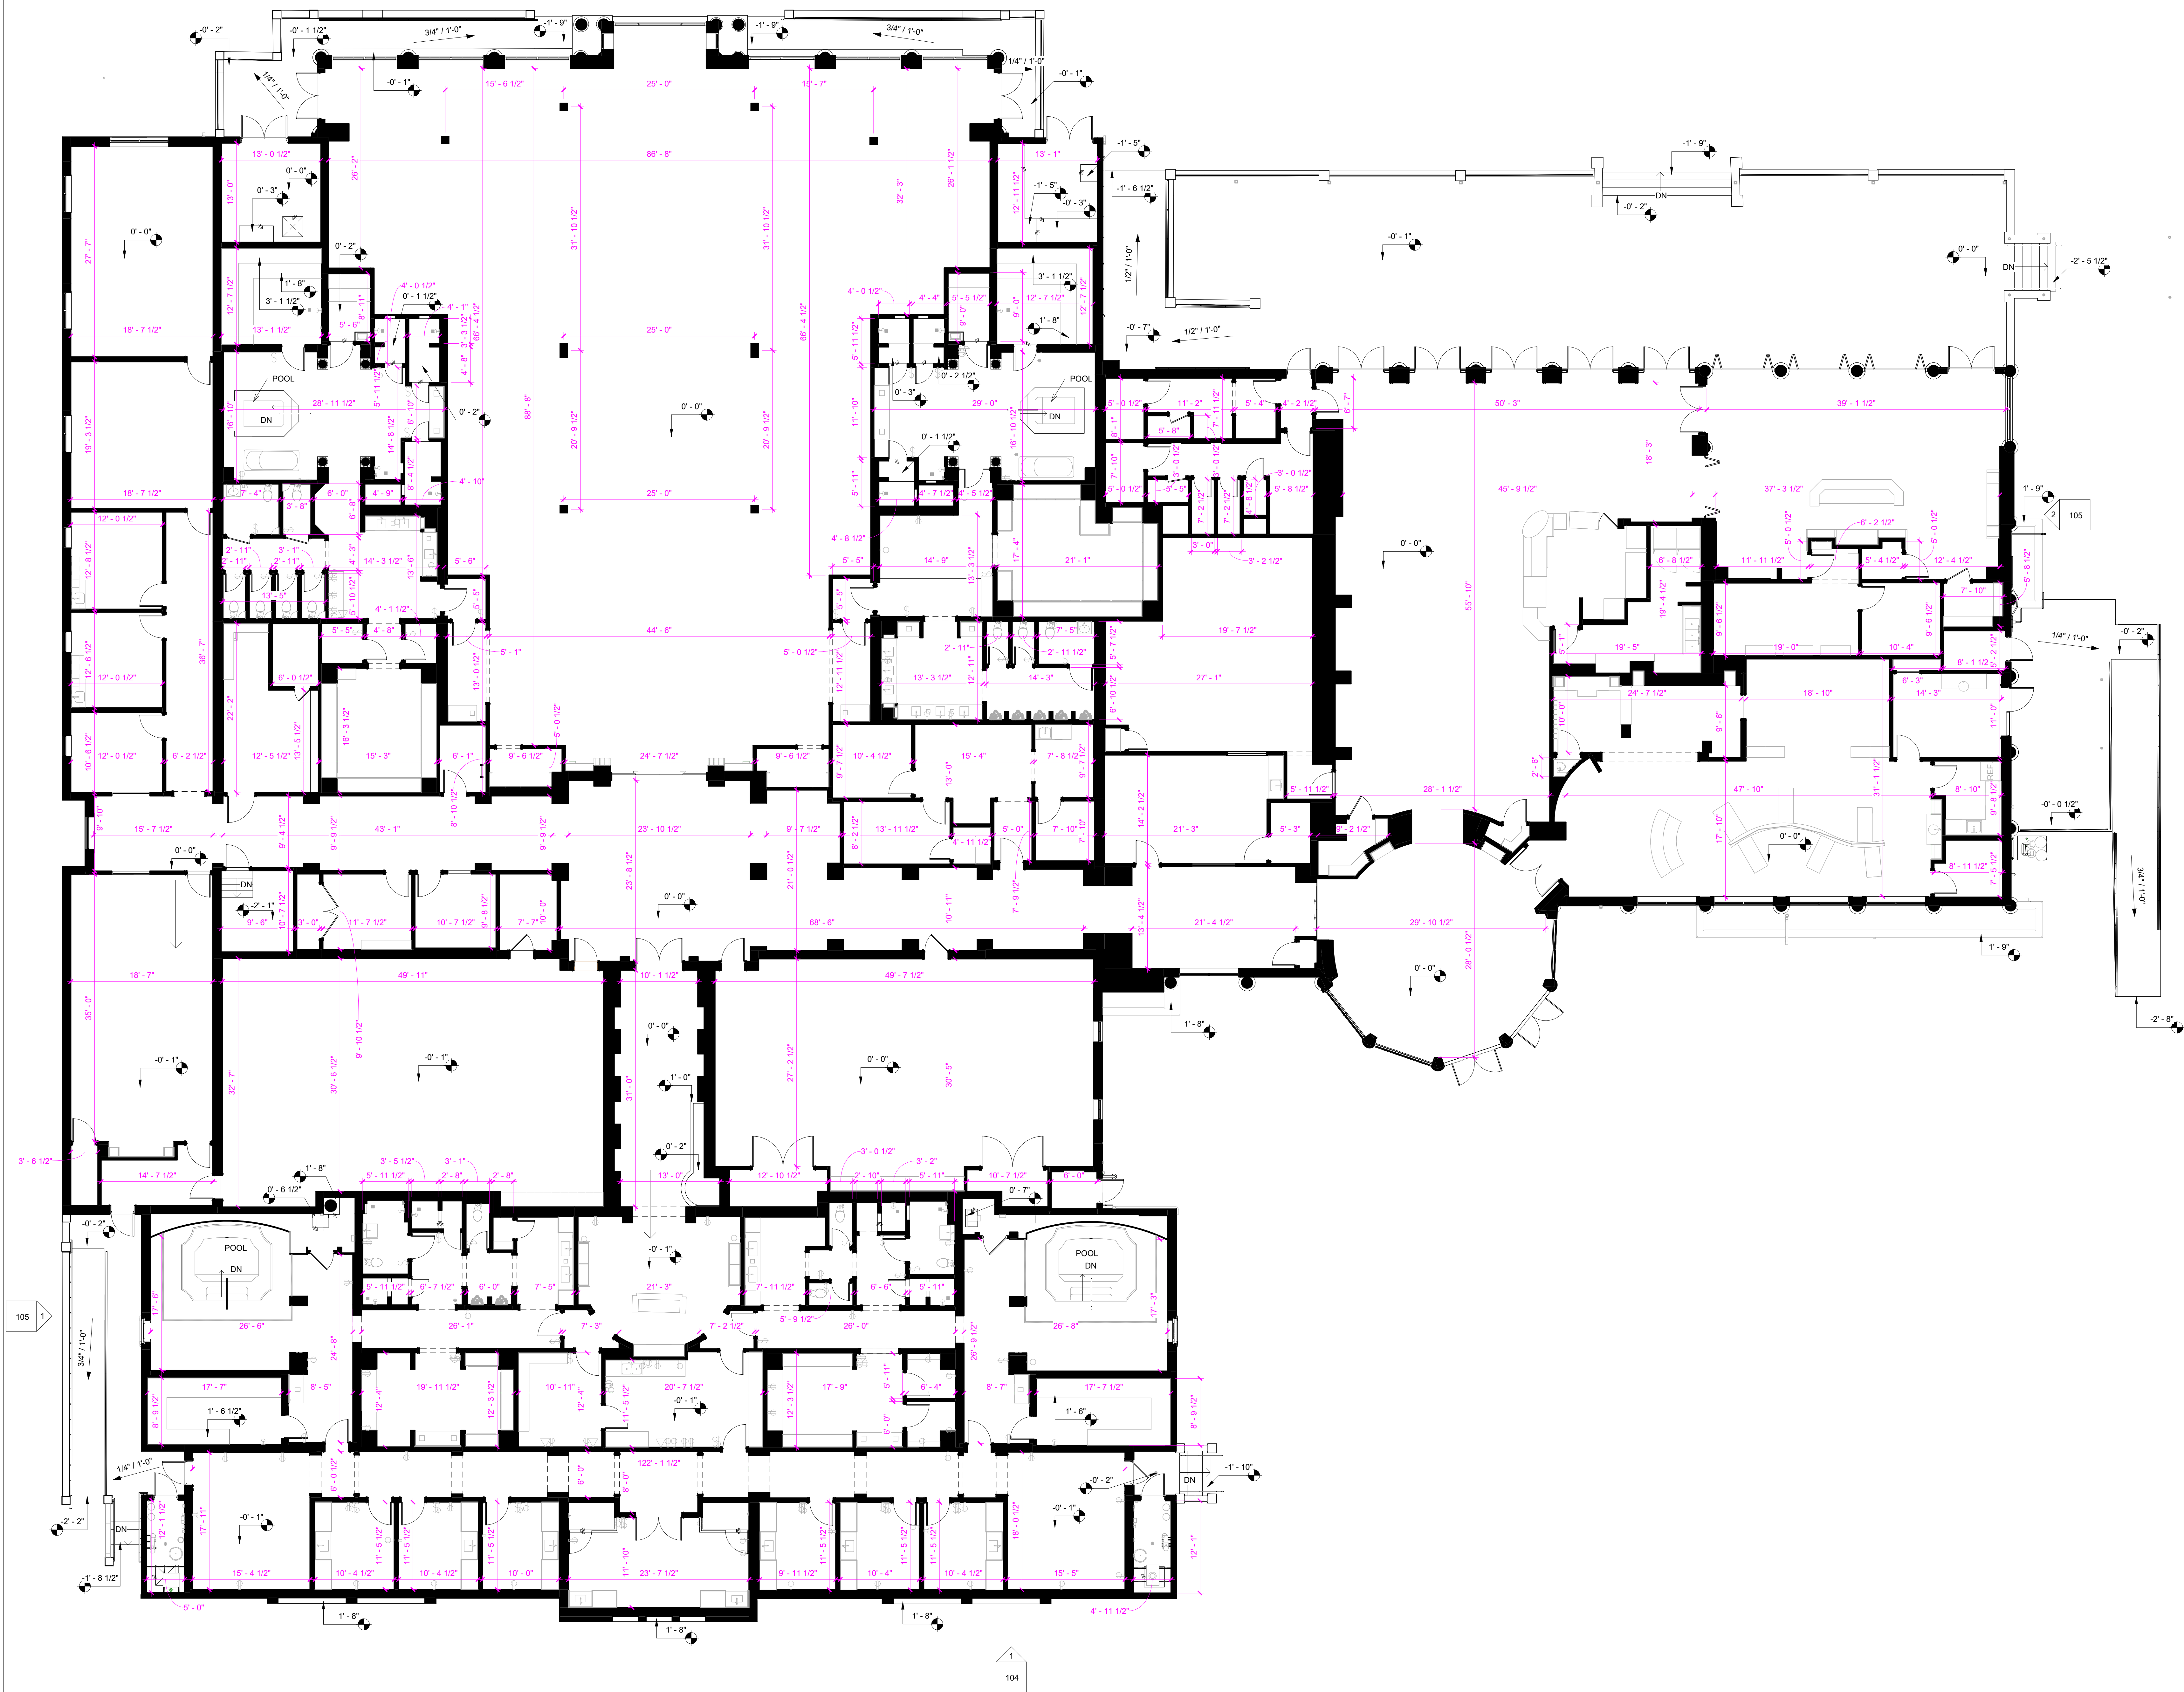

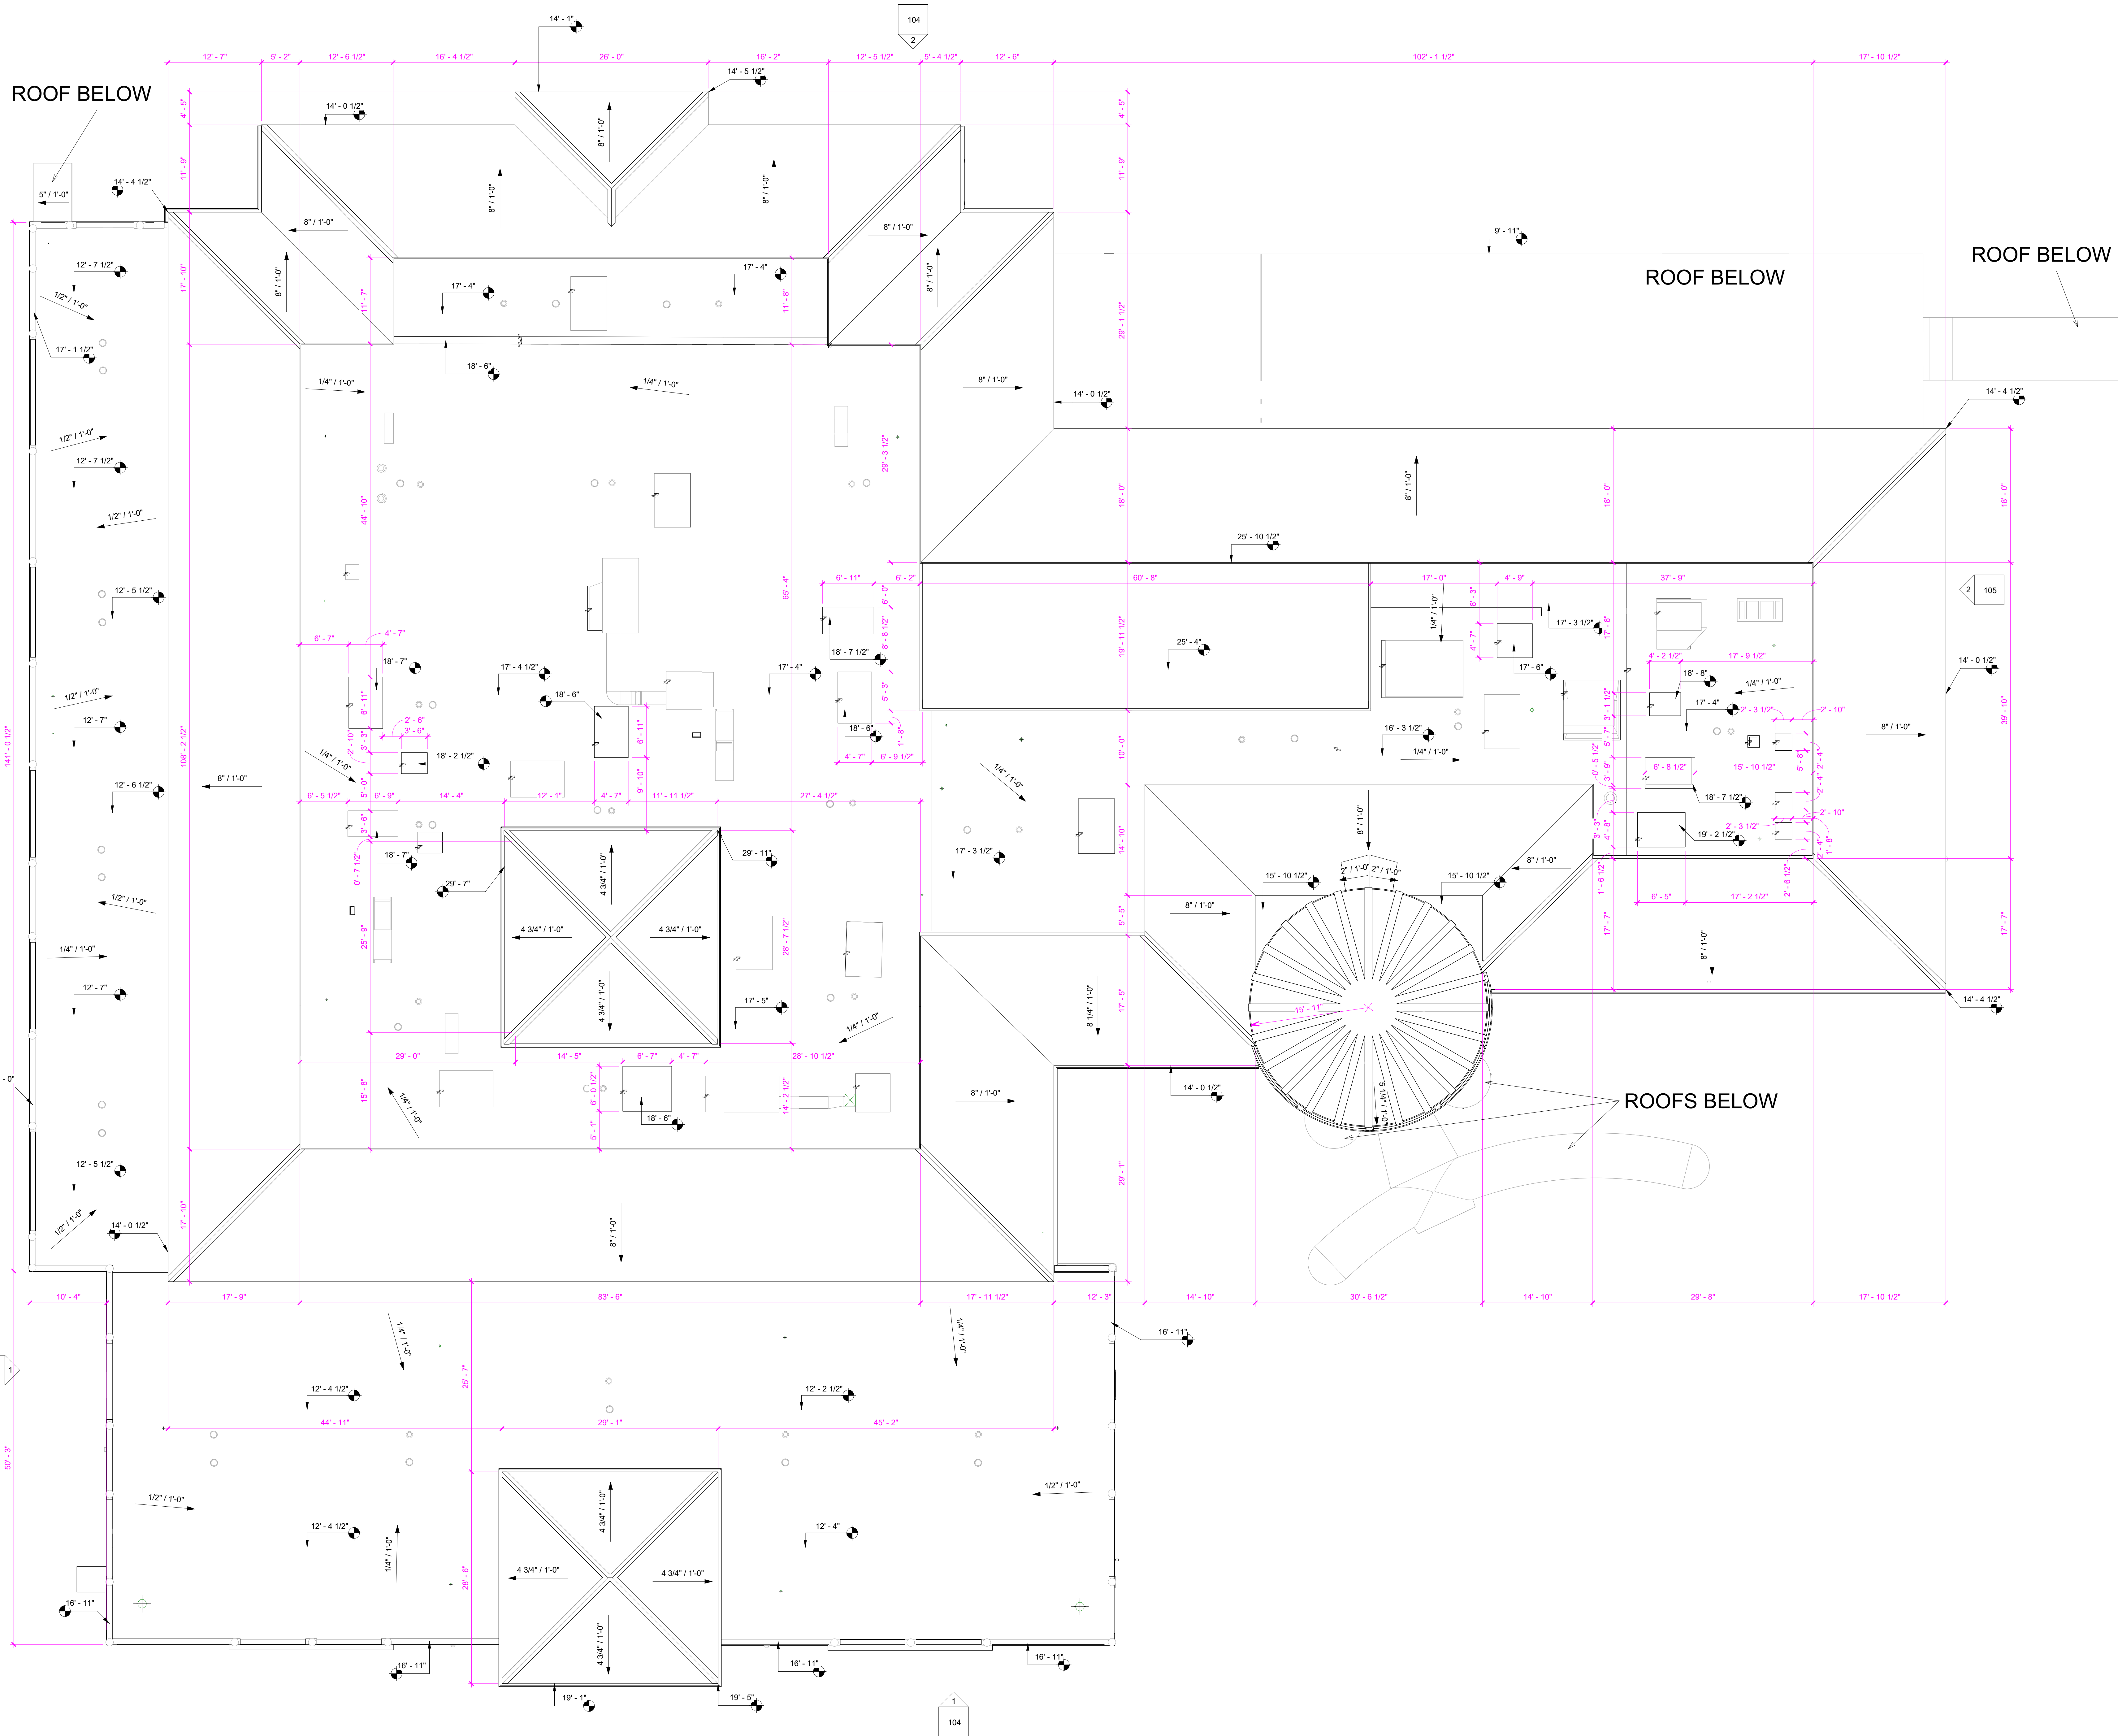


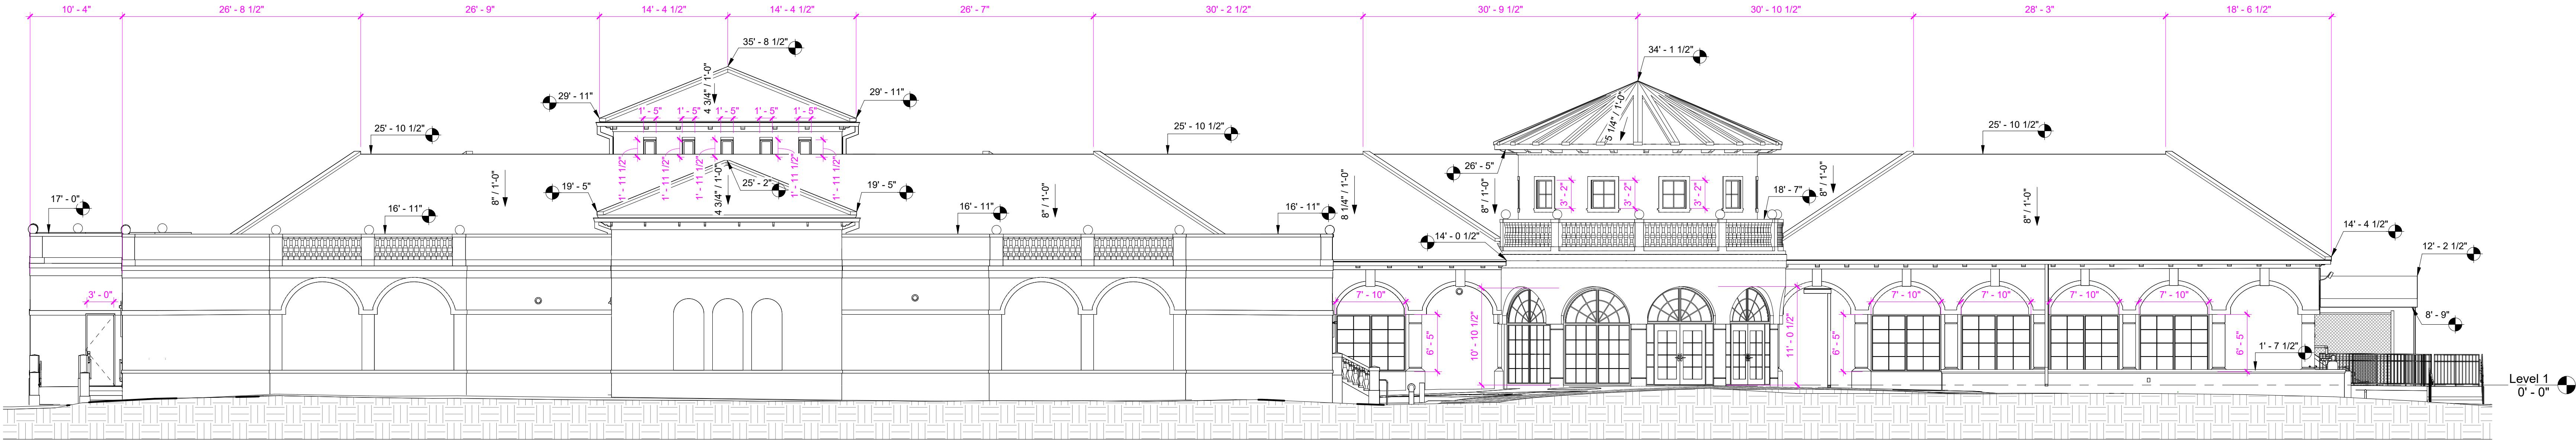


① EAST ELEVATION
1/8" = 1'-0"

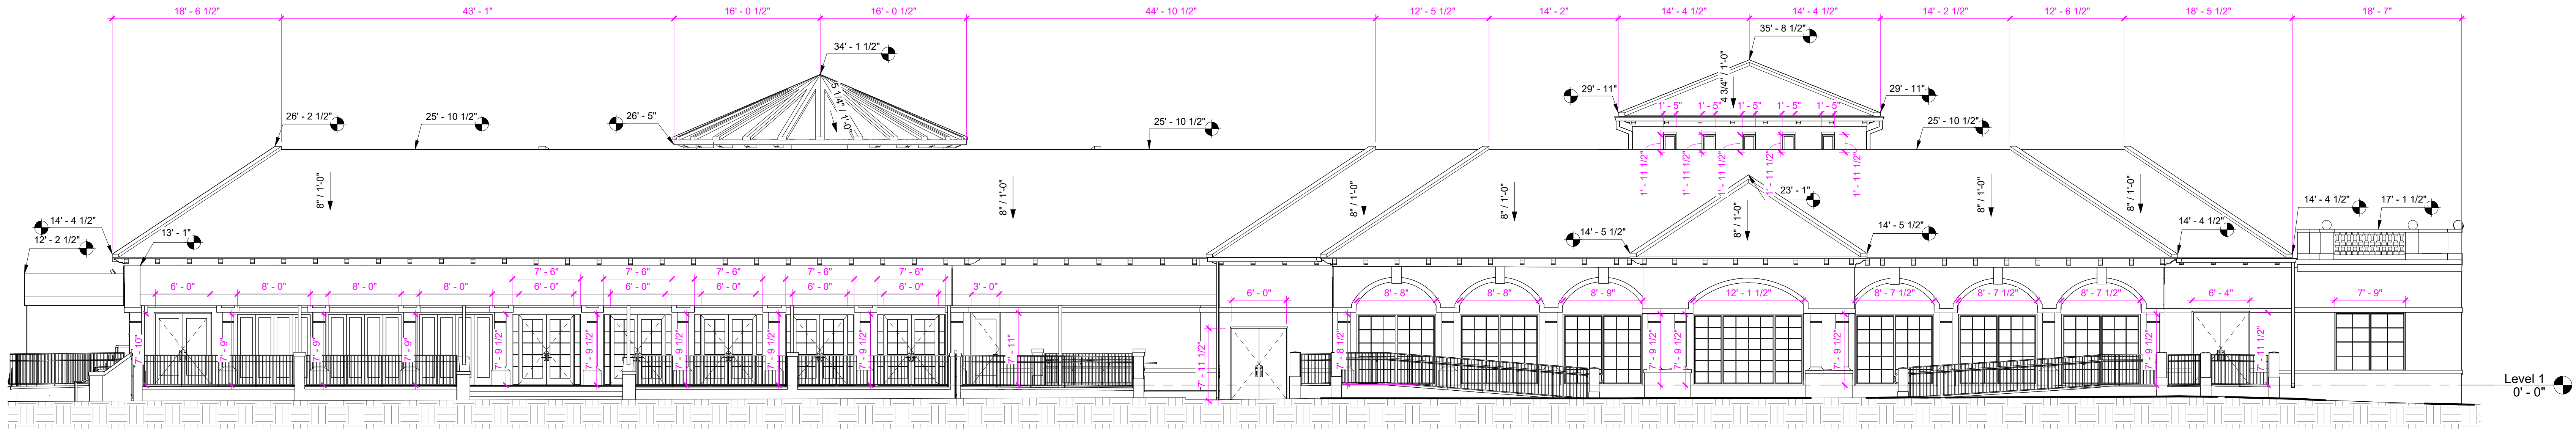

② WEST ELEVATION
1/8" = 1'-0"

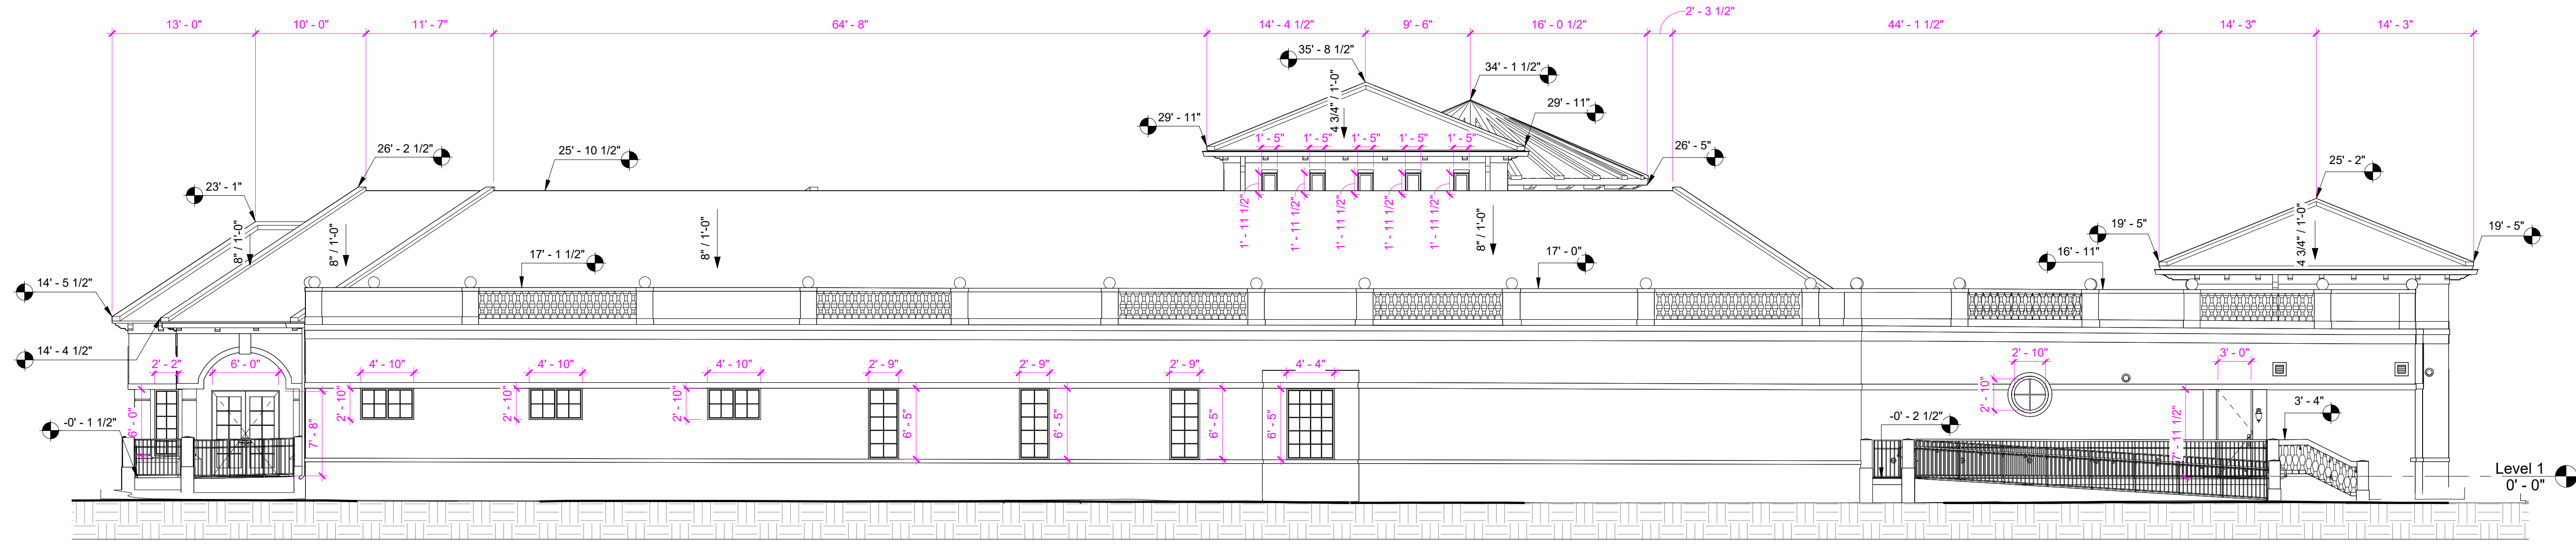

① SOUTH ELEVATION
1/8" = 1'-0"

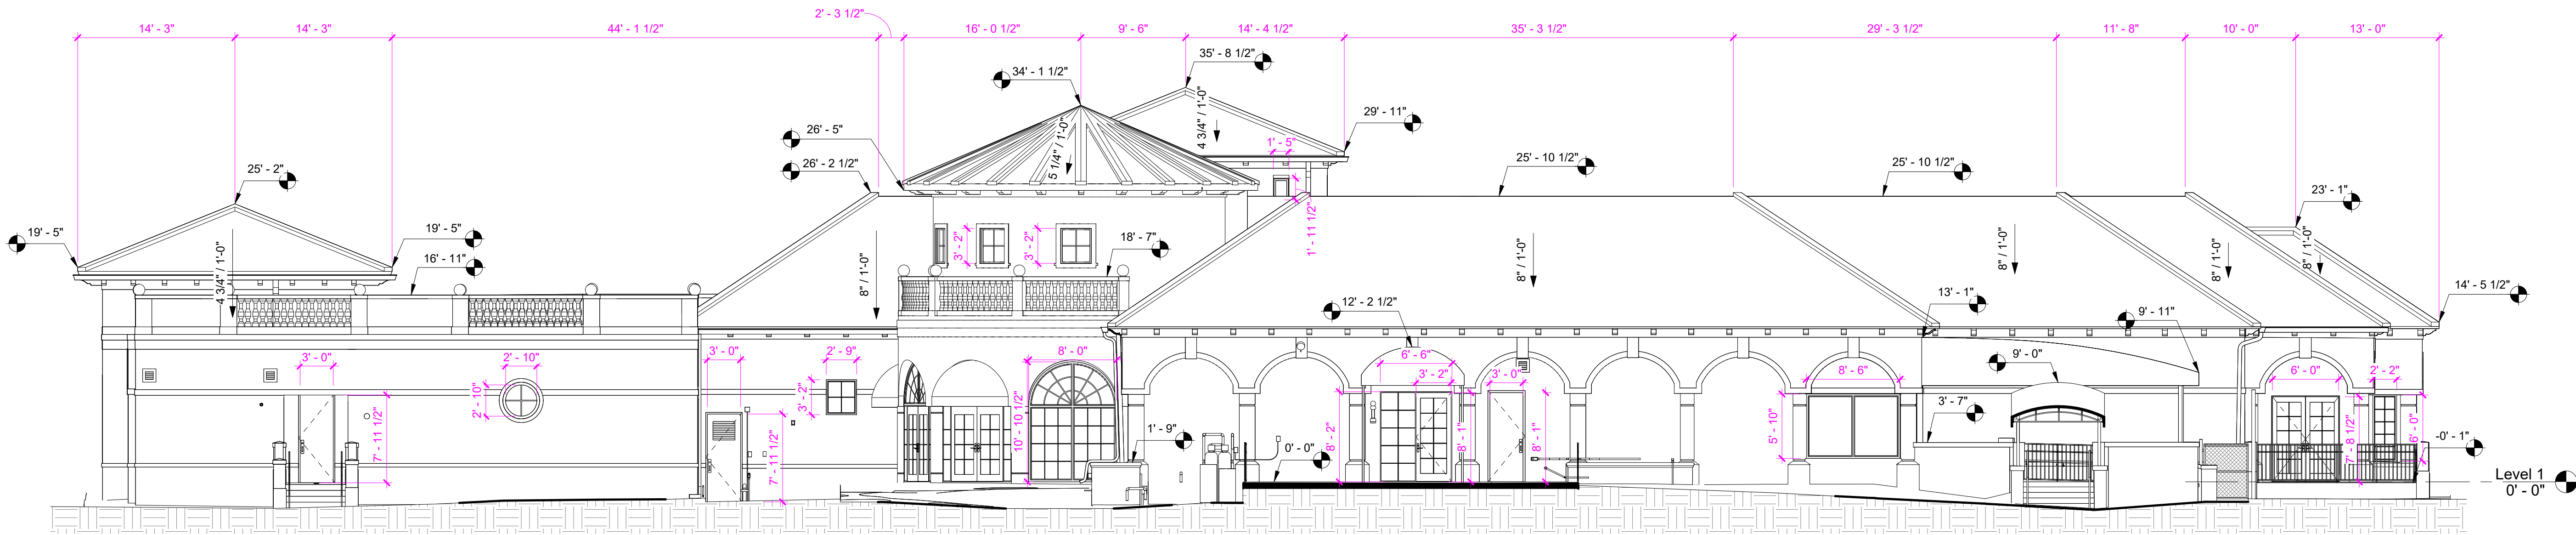

② NORTH ELEVATION
1/8" = 1'-0"